

**PLOT PLAN DATA**

GRADES	EXISTING 1035-00	ESTABLISHED 1035-00
TREES	REMOVE 0	SAVE 0

**DETAIL NUMBERS**

3	DETAIL NUMBER
5	SHEET NUMBER
3	SCALE AS ABOVE
5	DIRECTION OF SECTION DETAIL
3	SAME AS ABOVE
5	DIRECTION OF ELEVATION DETAIL
132	INDICATES BENCH NUMBER
35	INDICATES DEEP DRAIN NO.
A	INDICATES B-FLOOR DEEP DRAIN

**MATERIAL SYMBOLS**

[Symbol]	BATH	[Symbol]	CEMENT OR PLASTER
[Symbol]	GRAVEL	[Symbol]	WOOD
[Symbol]	CONCRETE	[Symbol]	WD. BLOCKING
[Symbol]	GENC. BLOCK	[Symbol]	STEEL IN SECTION
[Symbol]	FACE BRICK	[Symbol]	SHEET METAL IN ELEVATION
[Symbol]	STRUCT. TILE	[Symbol]	COMMON BRICK
[Symbol]	FACING TILE	[Symbol]	

**BENCH MARKS**


- TOP OF HYDRANT N.B. CORNER 6TH ST. & 2ND AVE. S.W. ELEV. 1034.28
- TOP OF HYDRANT N.B. CORNER 6TH ST. & 1ST AVE. S.W. ELEV. 1034.21
- TOP OF HYDRANT N.B. CORNER 5TH ST. & 1ST AVE. S.W. ELEV. 1033.72

**SOIL BORING DATA**

BORING NO.	2	3	4	5	6	12	15	16
FIN. 1ST. FLOOR ELEV. 1036'-0"								
ELEV. 1035'-0"	A	B	C	D	E	F	G	H
ELEV. 1034'-0"	J	K	L	M	N	O	P	Q
ELEV. 1033'-0"	R	S	T	U	V	W	X	Y
ELEV. 1032'-0"	Z							
ELEV. 1031'-0"								
ELEV. 1030'-0"								

**SOIL TYPE LEGEND**

A. ALL MOSTLY BEAK SANDY LOAM WITH A LITTLE GRAVEL  
 B. LIGHT BROWN SANDY LOAM WITH A LITTLE GRAVEL  
 C. LIGHT BROWN SANDY LOAM WITH A LITTLE GRAVEL & SAND  
 D. LIGHT BROWN SANDY LOAM WITH A LITTLE GRAVEL & SAND  
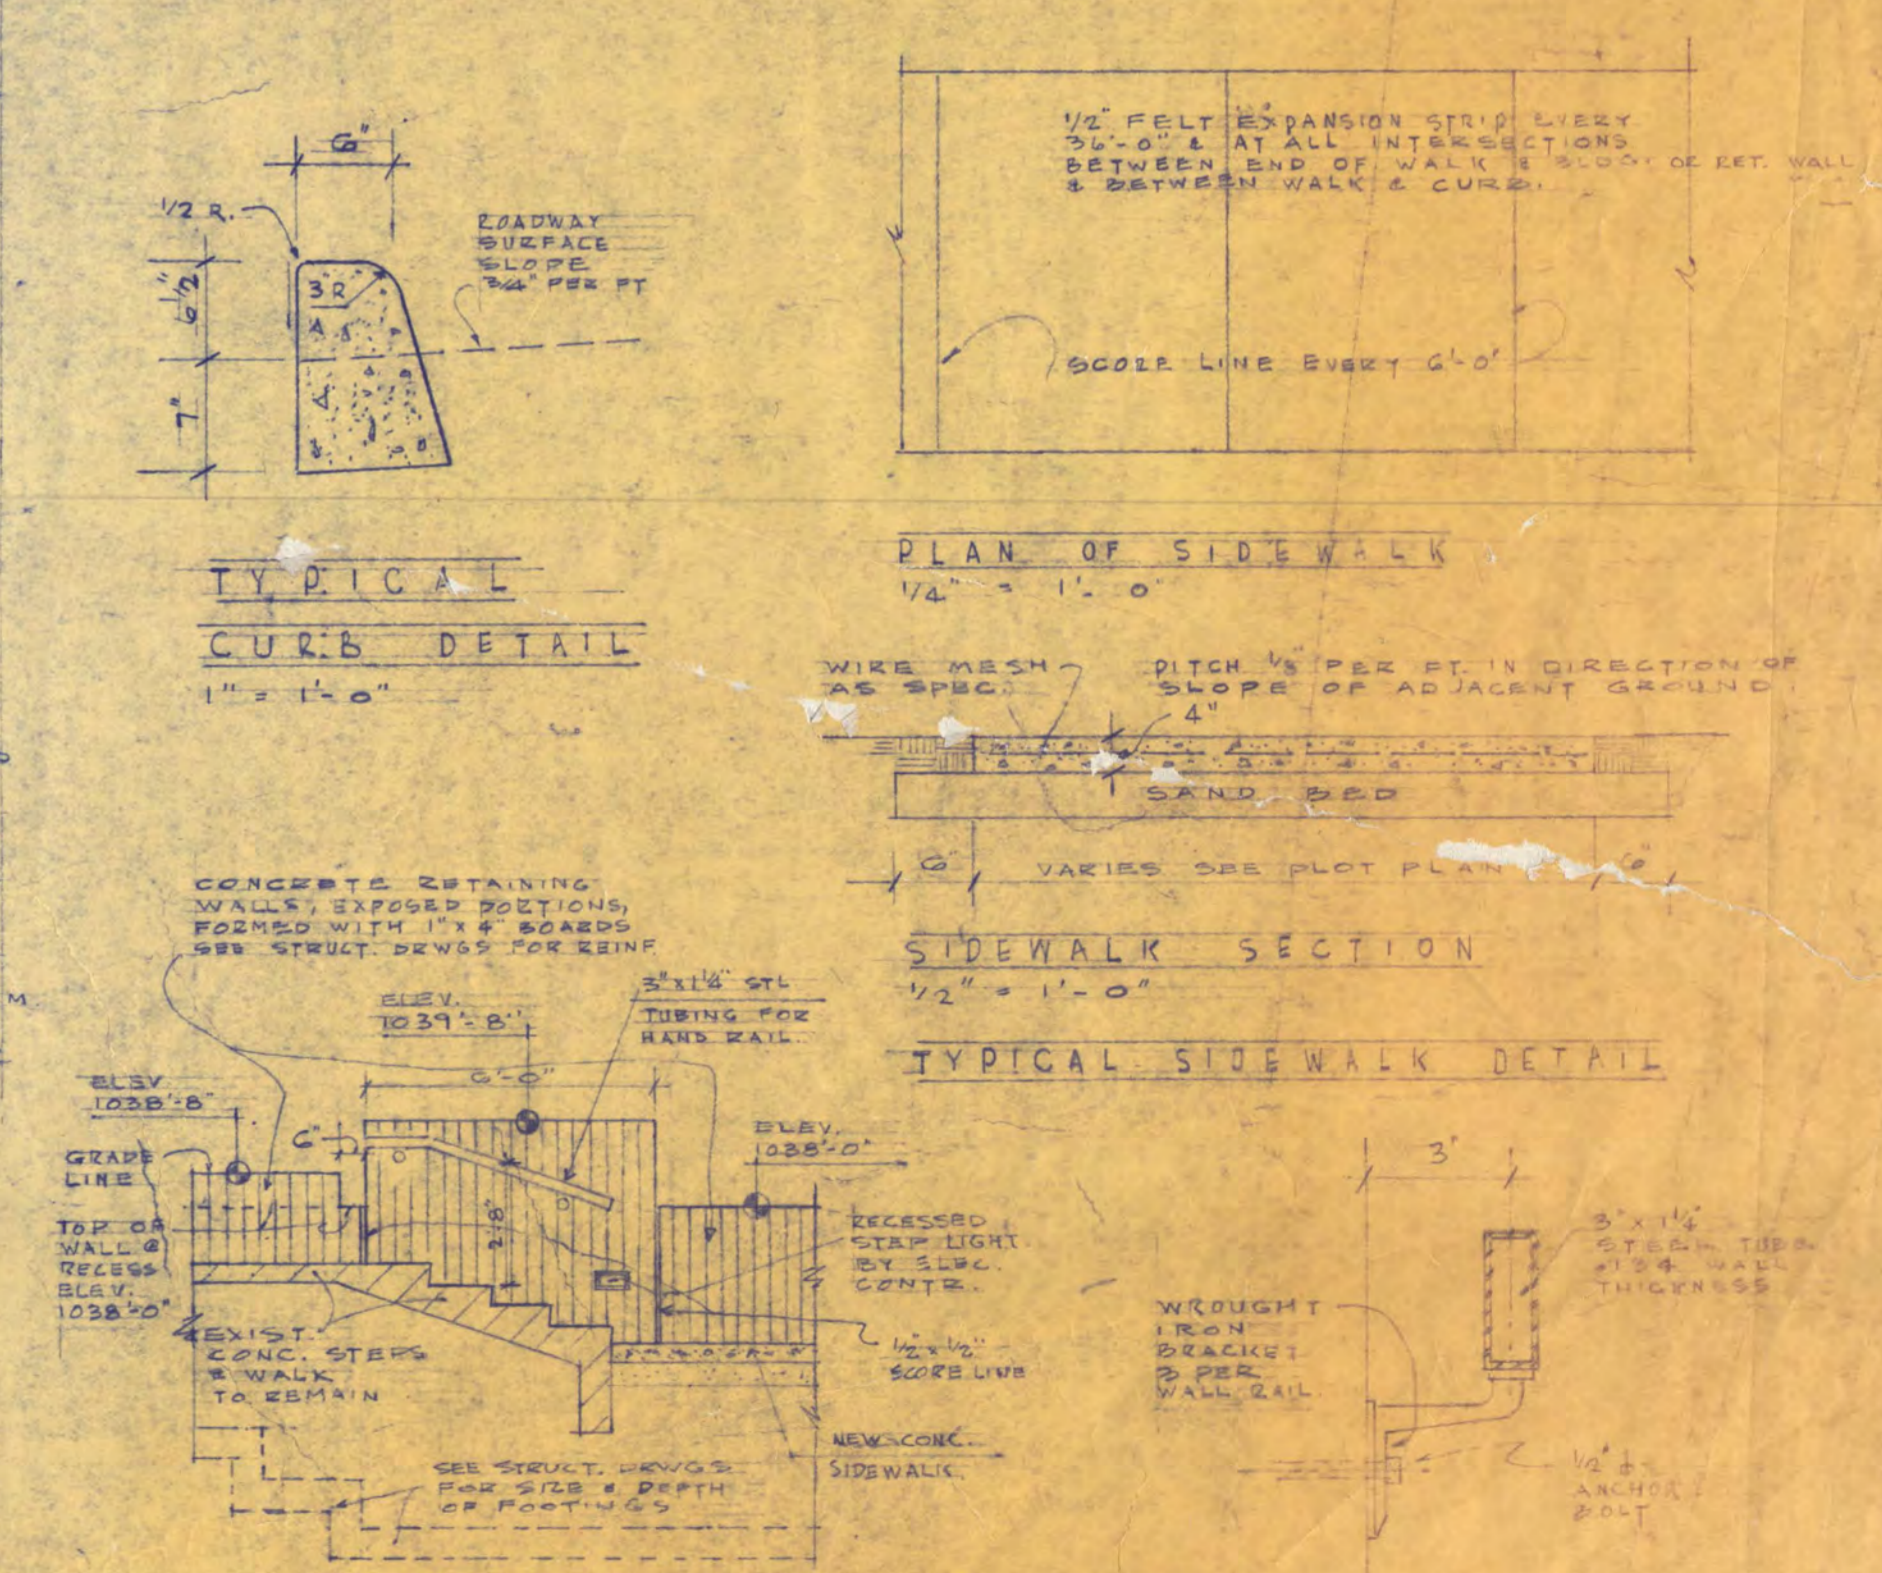

**PLOT PLAN**  
1/4" = 1'-0"

**DETAIL**  
1/4" = 1'-0"

**500 BED DORMITORY**  
ST. CLOUD STATE COLLEGE

**SERIES G-1A**  
ST. CLOUD, MINNESOTA

COMM NO. 30-6702 A  
 DRAWN BY  
 DATE  
 APPROVED BY  
 President - St. Cloud State College  
 Chancellor - State College Board


THE OFFICIAL SIGNATURES WHICH APPEAR ON SHEETS SHALL ALSO APPLY TO THE FOLLOWING SHEETS: 2, 3, 4, 1000

THESE SHEETS ARE THE PROPERTY OF JACKSON-HAHN ASSOCIATES, INC. AND ARE NOT TO BE REPRODUCED OR COPIED IN ANY MANNER WITHOUT THE WRITTEN PERMISSION OF JACKSON-HAHN ASSOCIATES, INC. ANY UNAUTHORIZED REPRODUCTION OR COPIING OF THESE SHEETS IS STRICTLY PROHIBITED.

**JACKSON-HAHN ASSOCIATES, INC.**  
ARCHITECTS  
102 THIRD AVENUE SOUTH  
ST. CLOUD, MINNESOTA

PROJECT NO. G-1A  
SHEET NO. 1  
OF 12 SHEETS




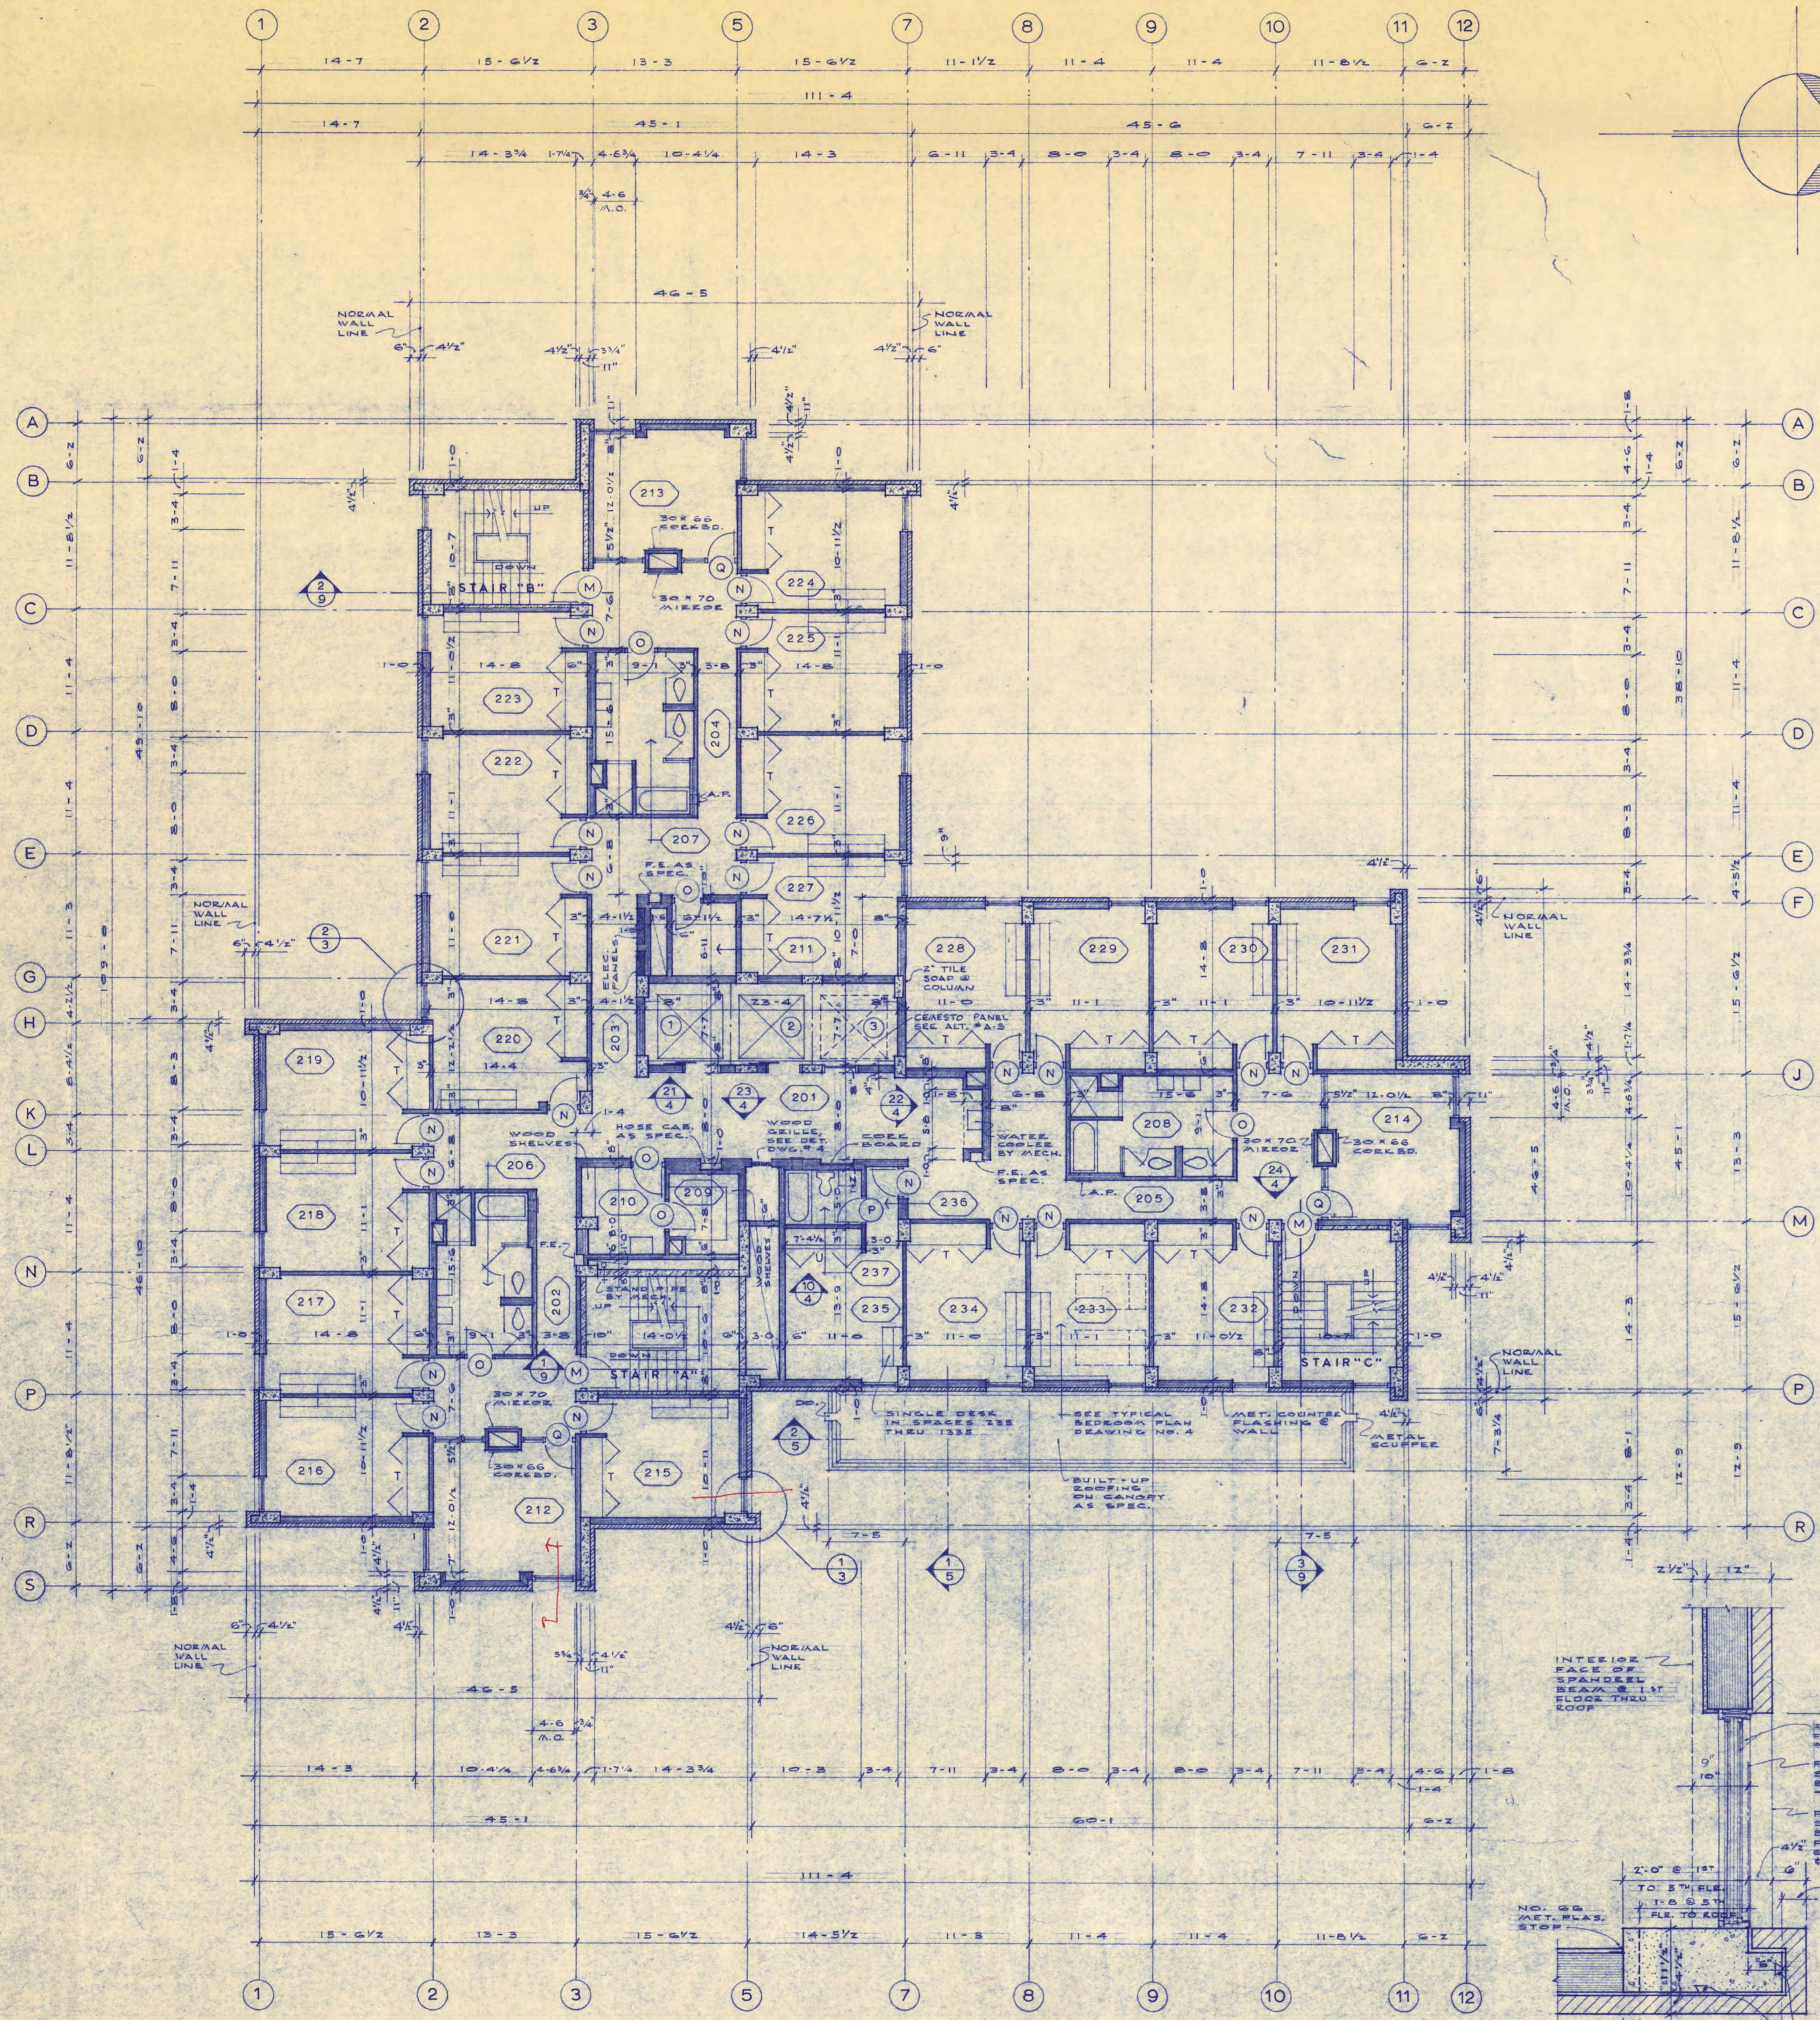

SECOND FLOOR PLAN  
1/8" = 1'-0"


TYPICAL PLAN @ 2" & 4" FLOORS  
BASED ON COLUMN SIZES

ROOM NUMBERS SHOWN @ 2" FLOOR ALSO APPLY  
TO 4" & 8" FLOORS 201-237 & 401-427

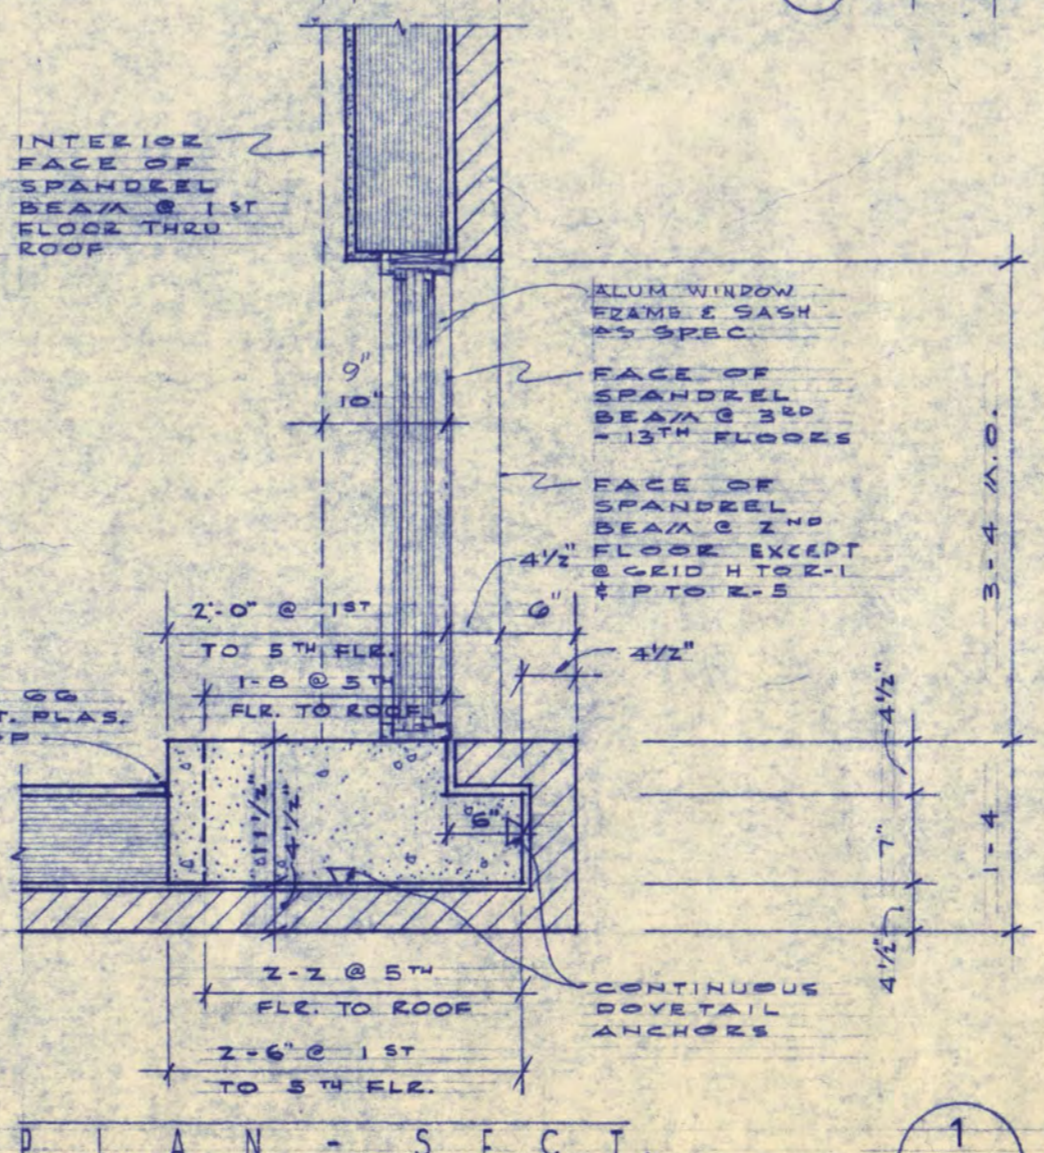

INTERIOR SECTION  
3/4" = 1'-0"


TYPICAL CONDITION AT ALL  
END WALLS, SEE STRUCTURAL  
DRAWING FOR EXACT SPANDEL  
BEAM CONDITIONS

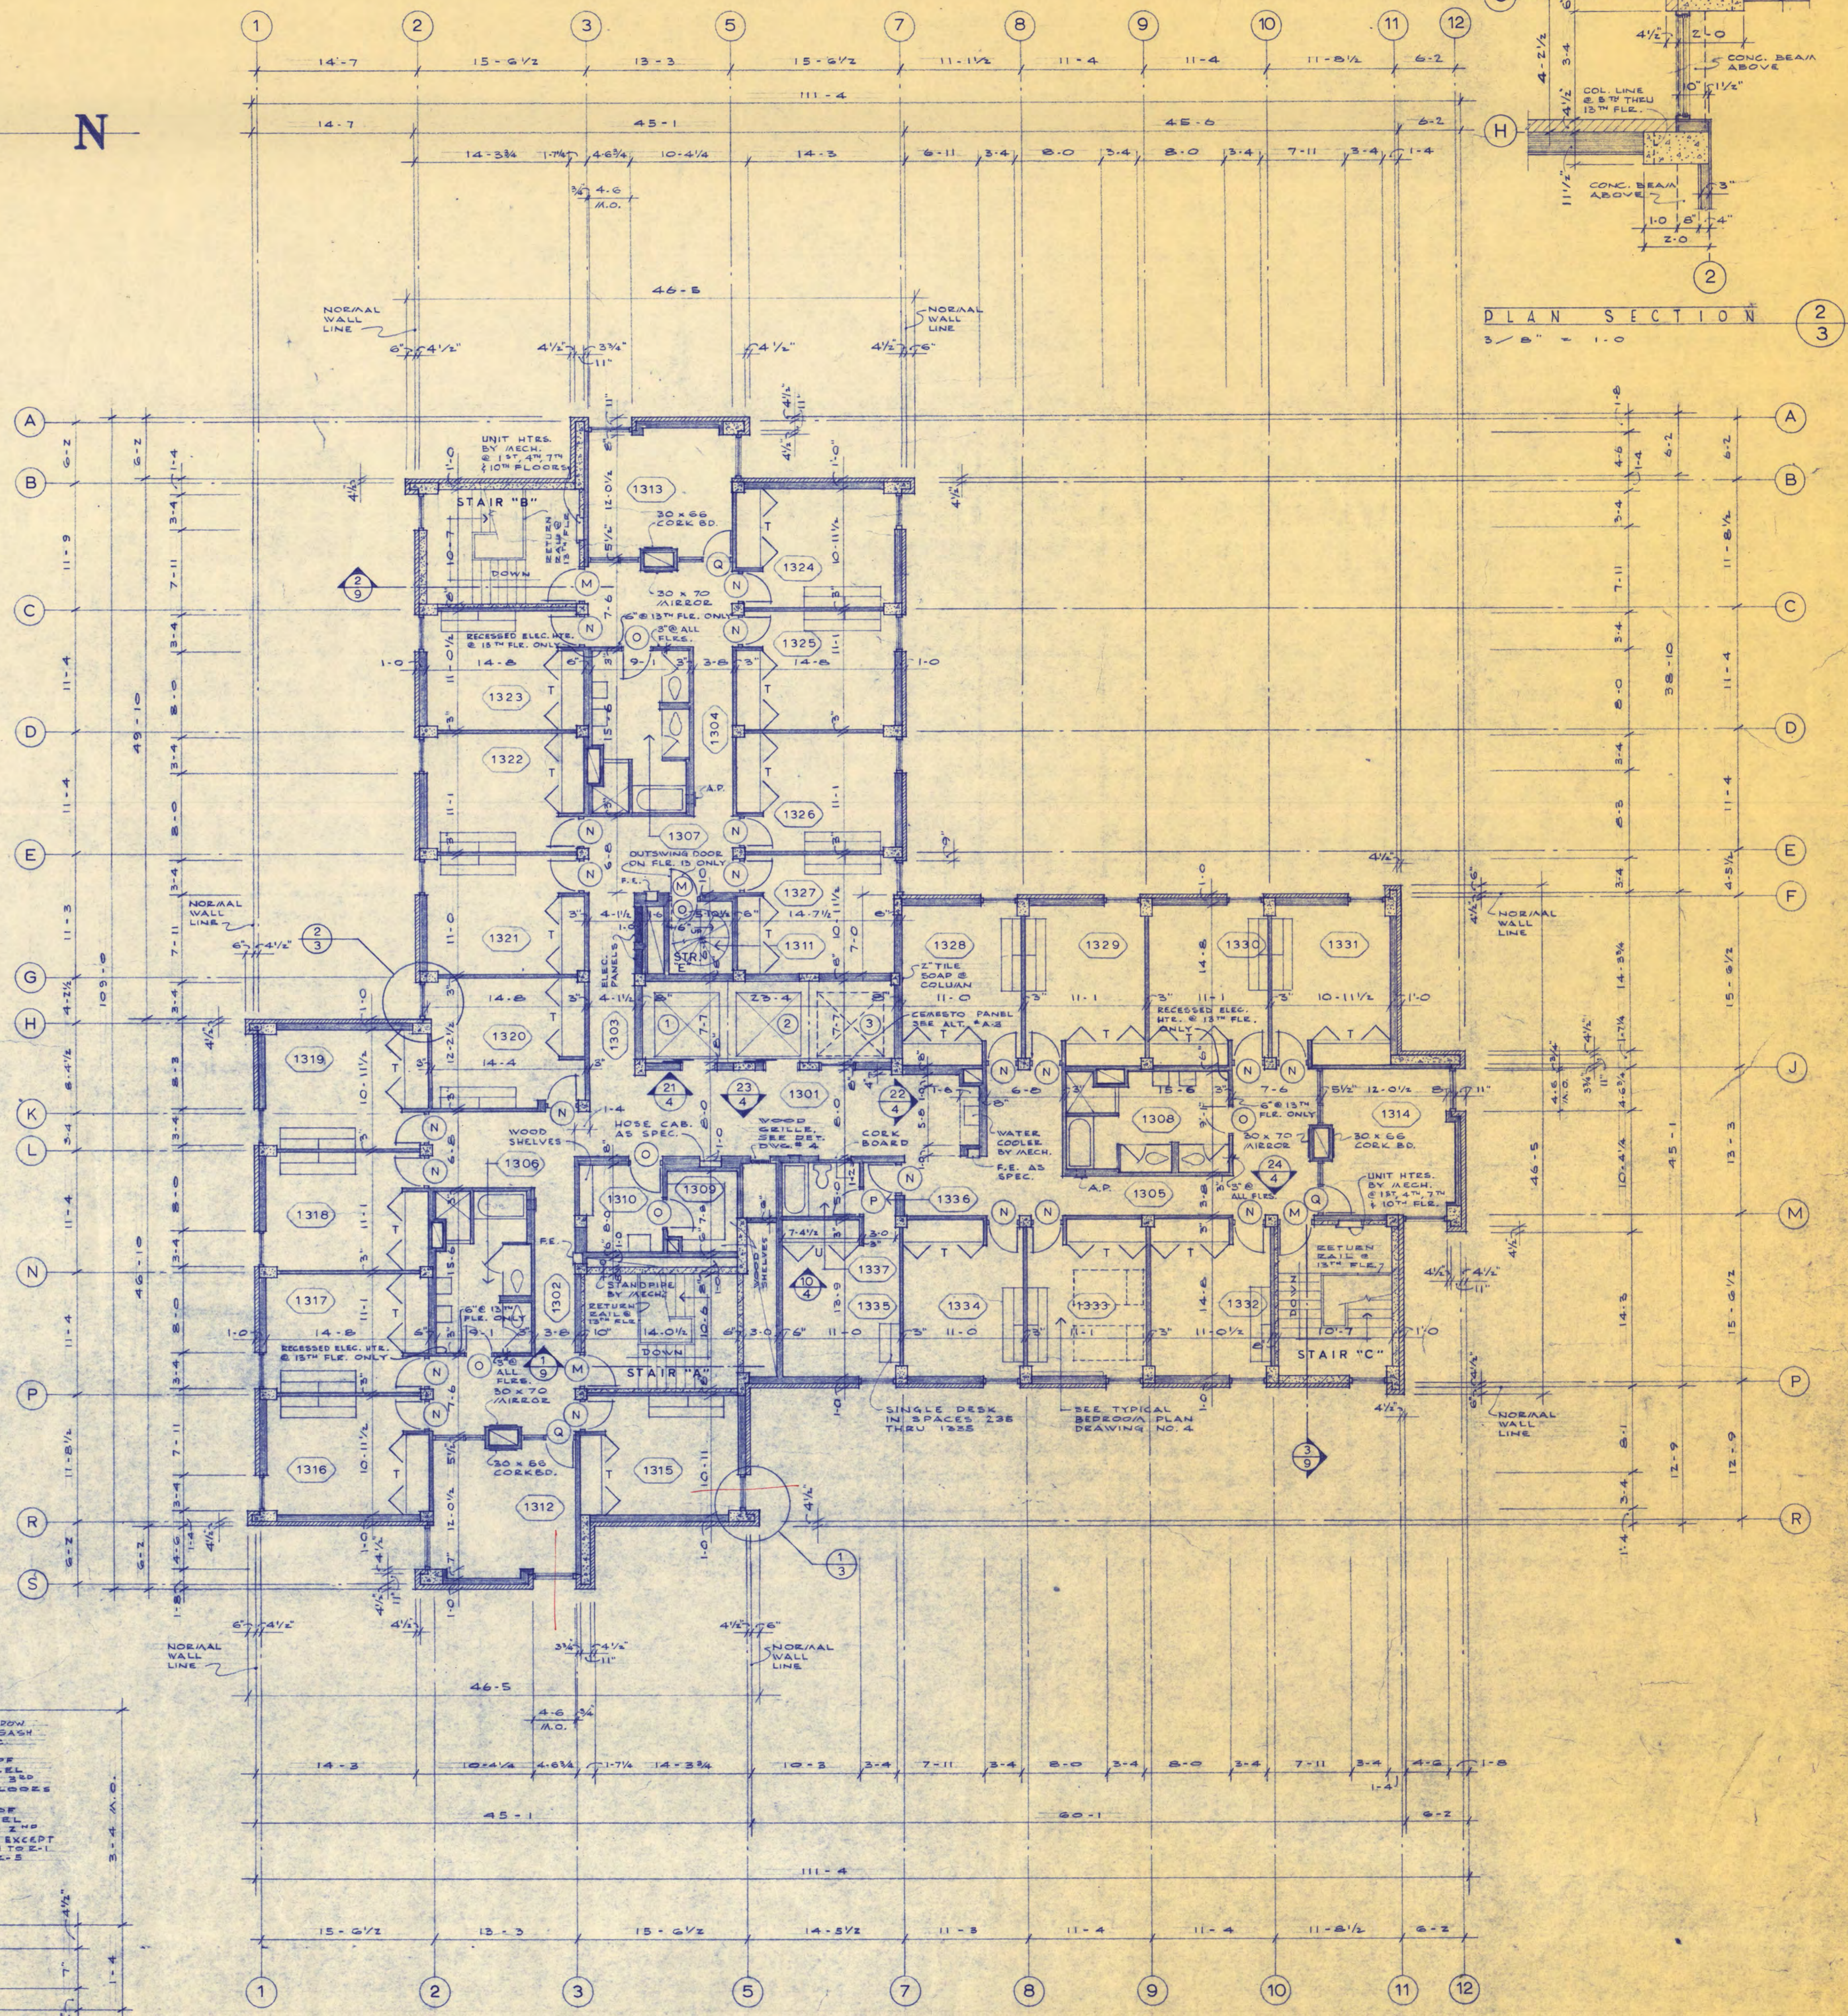

THIRTEENTH FLOOR PLAN  
1/8" = 1'-0"


TYPICAL PLAN @ 5" & 13" FLOORS  
BASED ON COLUMN SIZES

ROOM NUMBERS SHOWN @ 13" FLOOR ALSO APPLY TO  
5" & 12" FLOOR 1301-1337 & 1201-1237

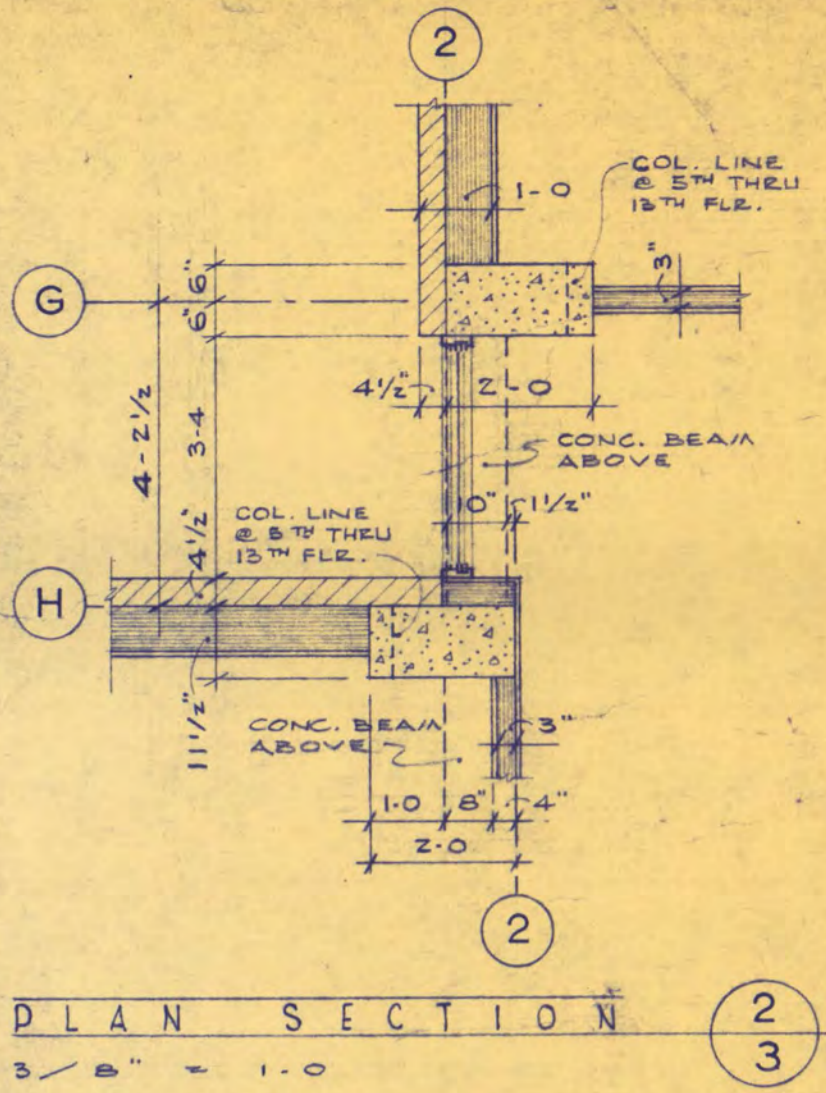


PLAN SECTION  
3/8" = 1'-0"




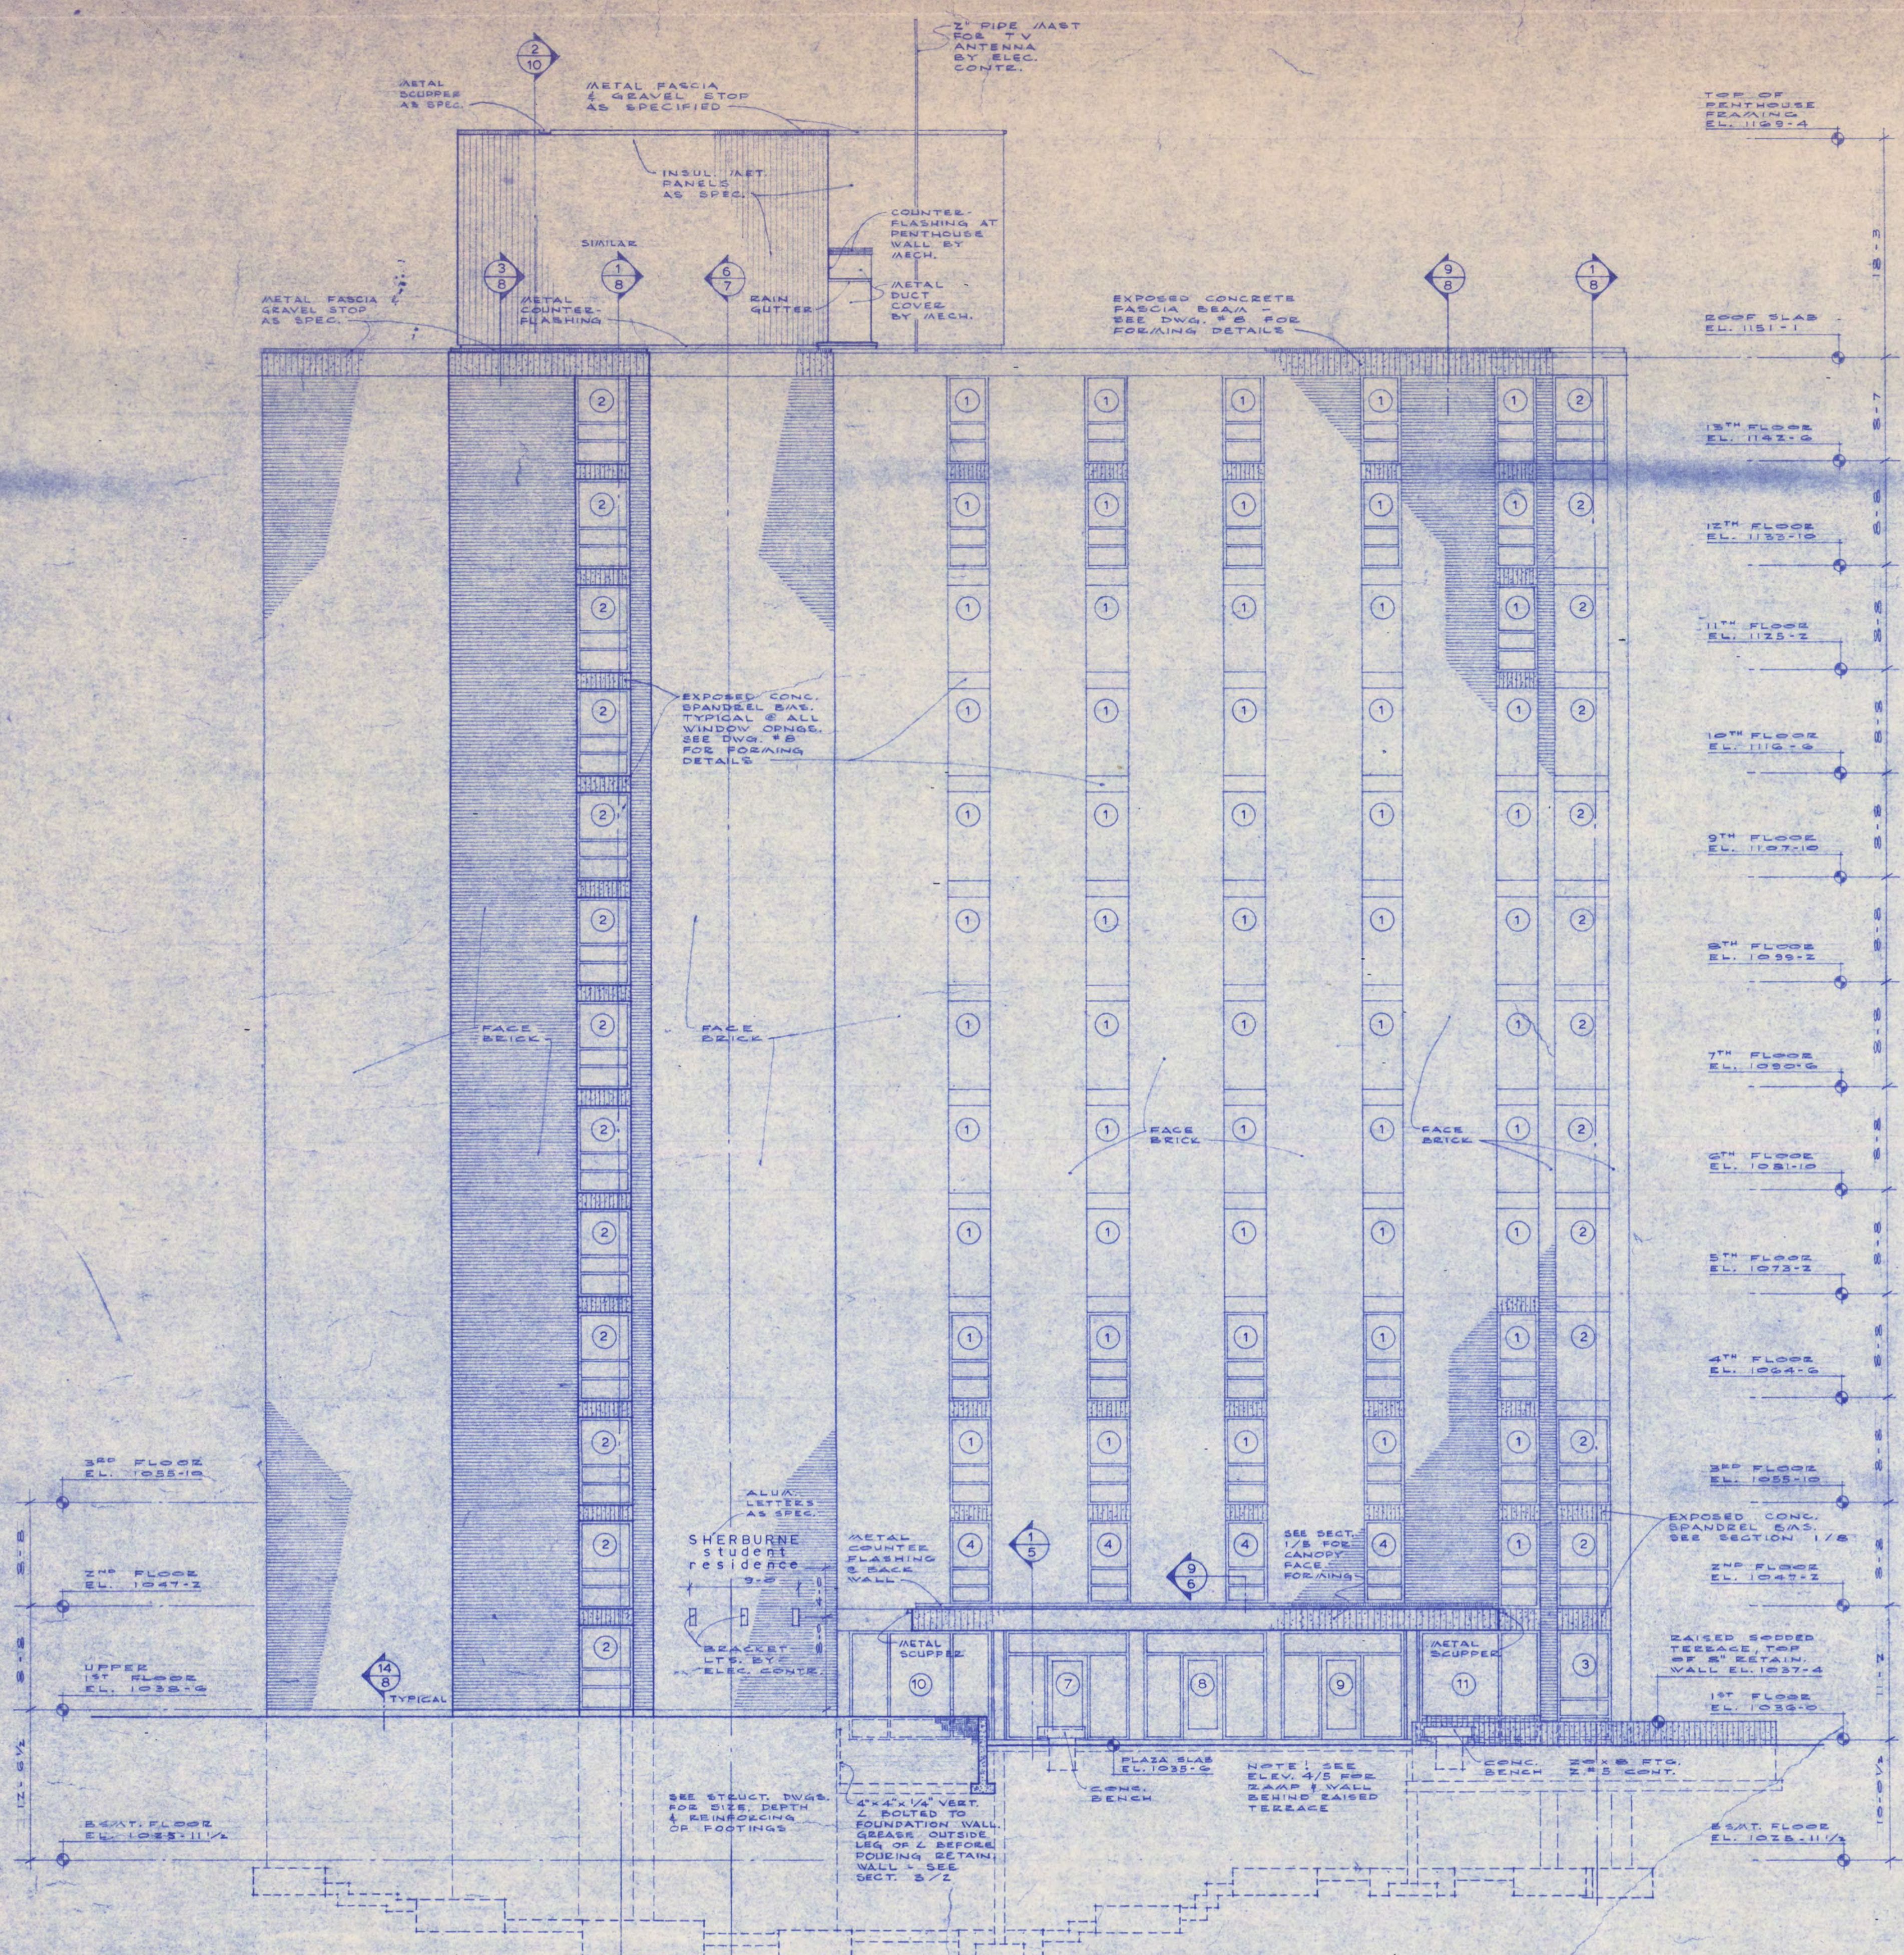


EAST ELEVATION  
1/4" = 1'-0"

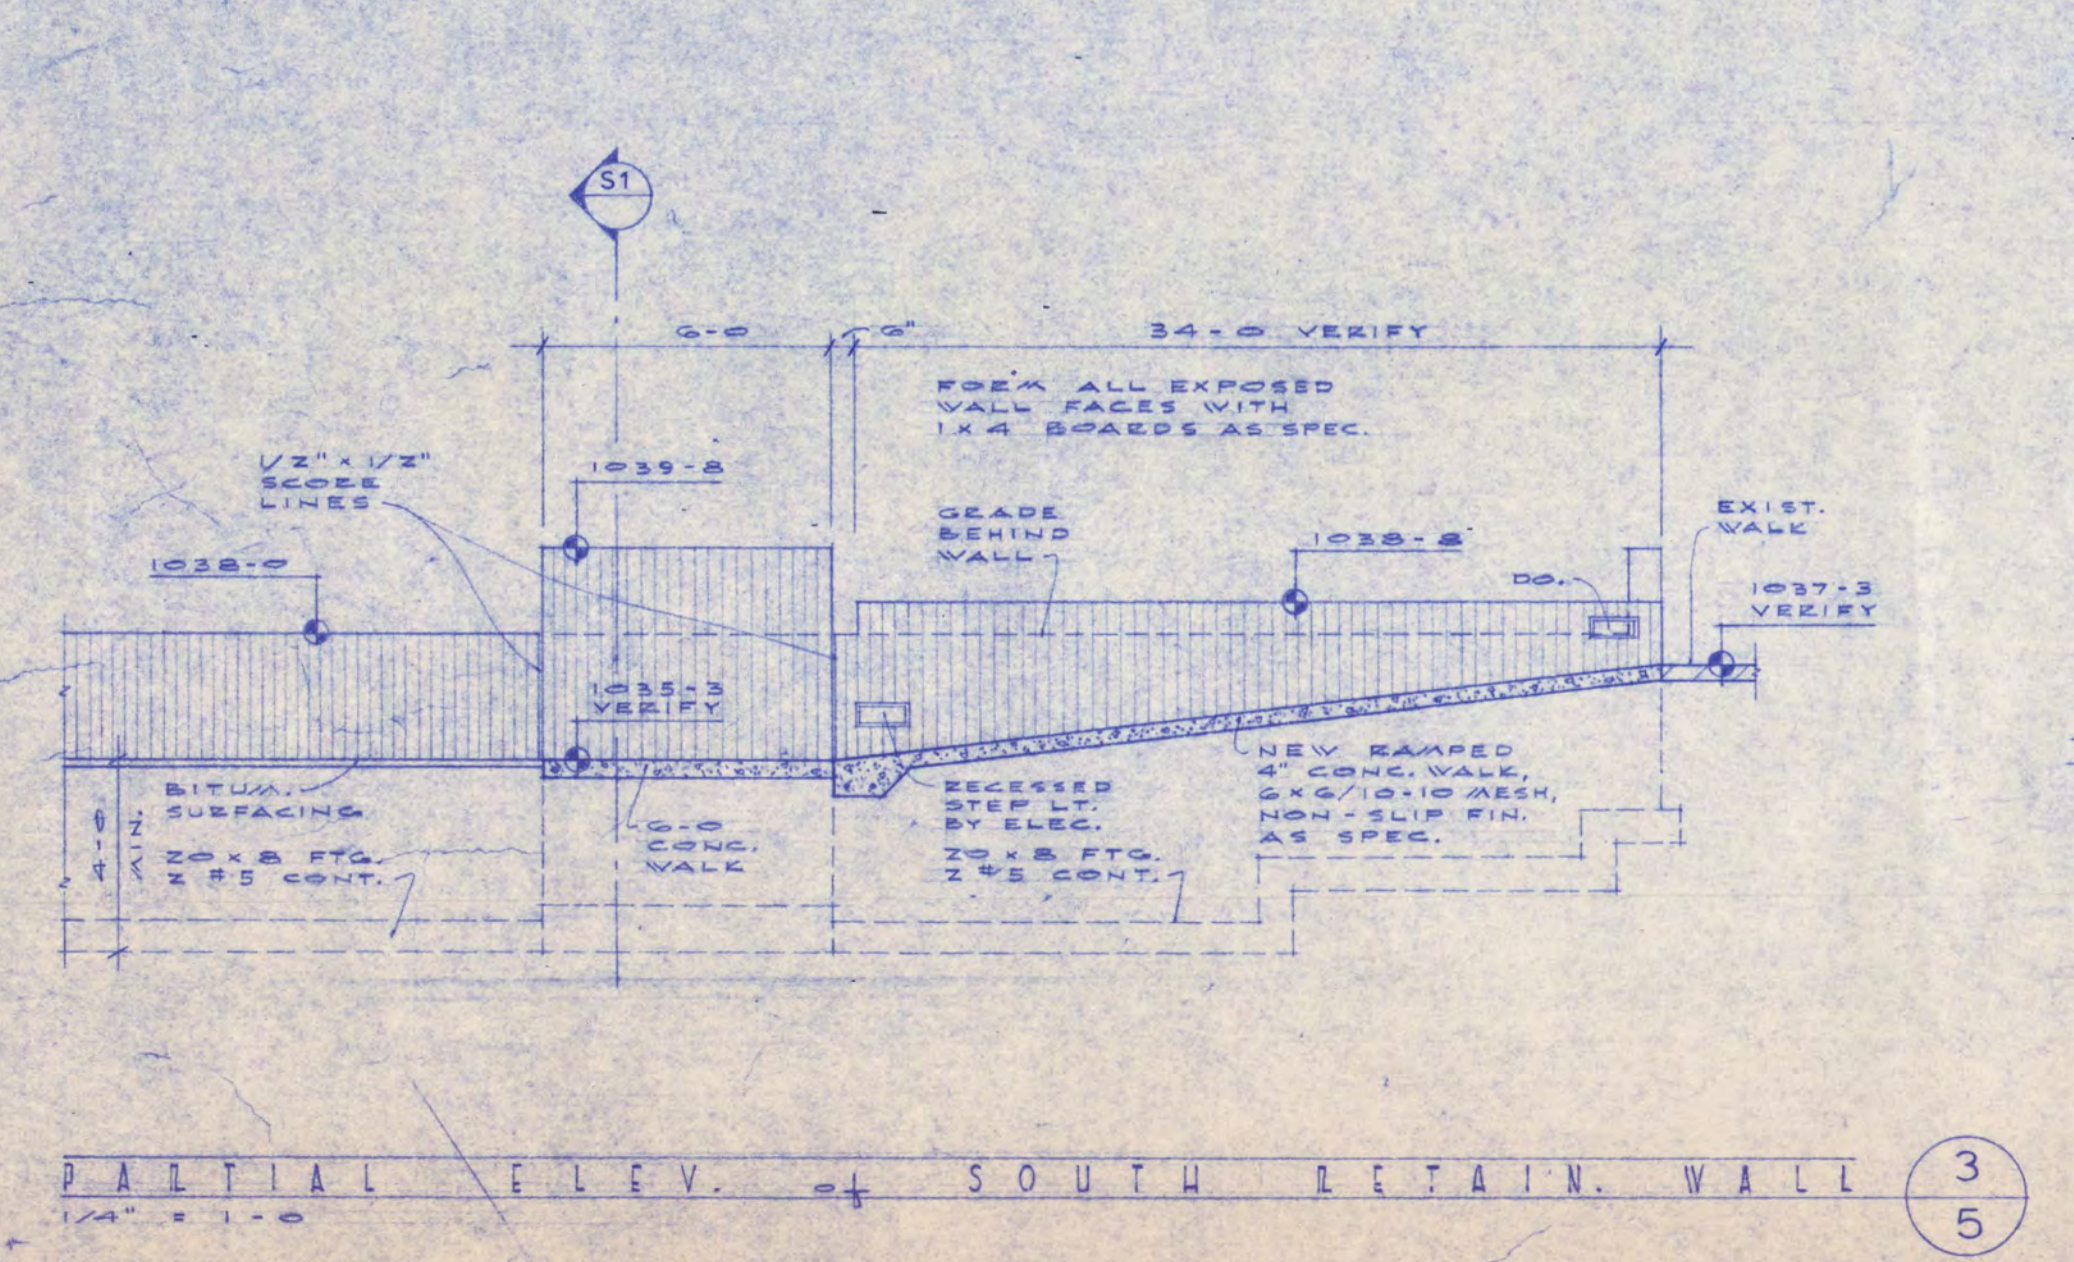


PARTIAL ELEV. - SOUTH RETAIN. WALL  
1/4" = 1'-0"

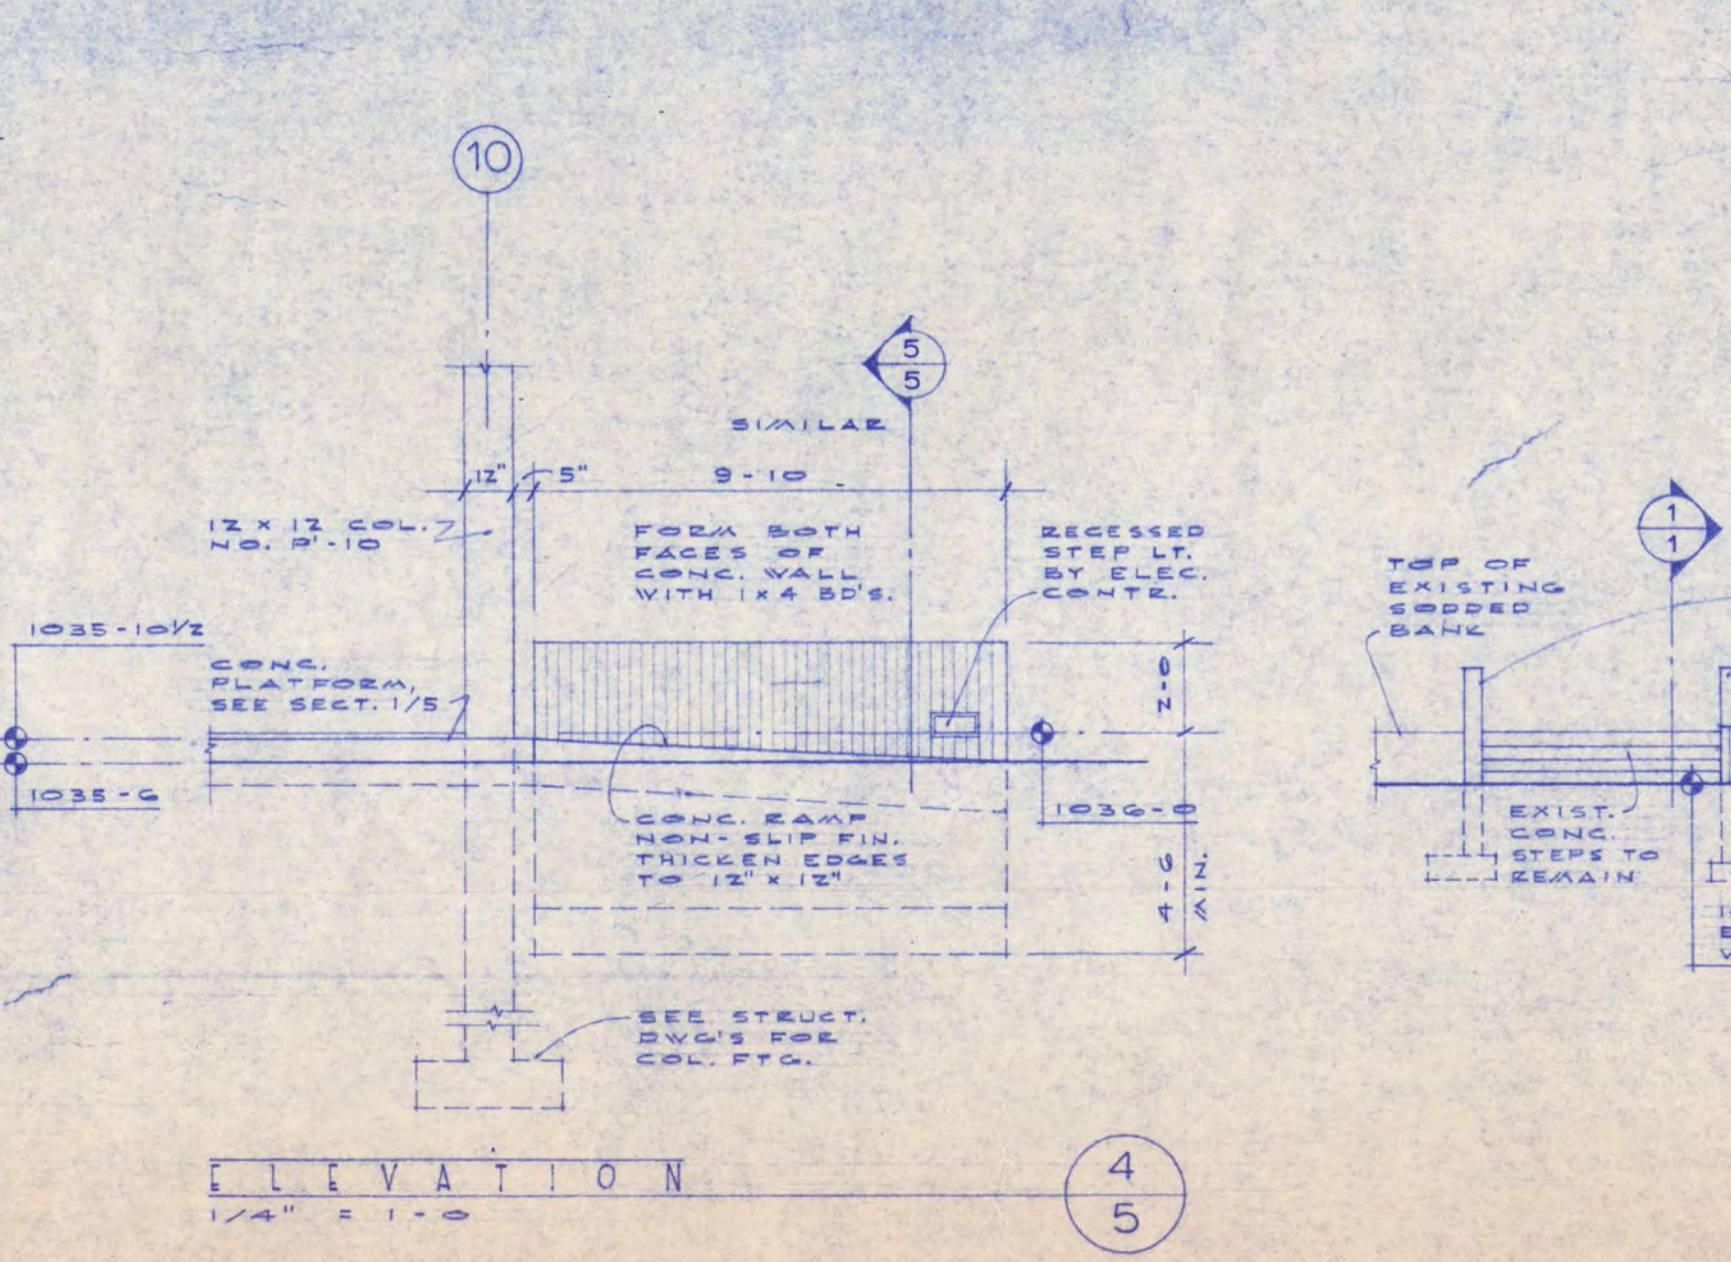


ELEVATION  
1/4" = 1'-0"

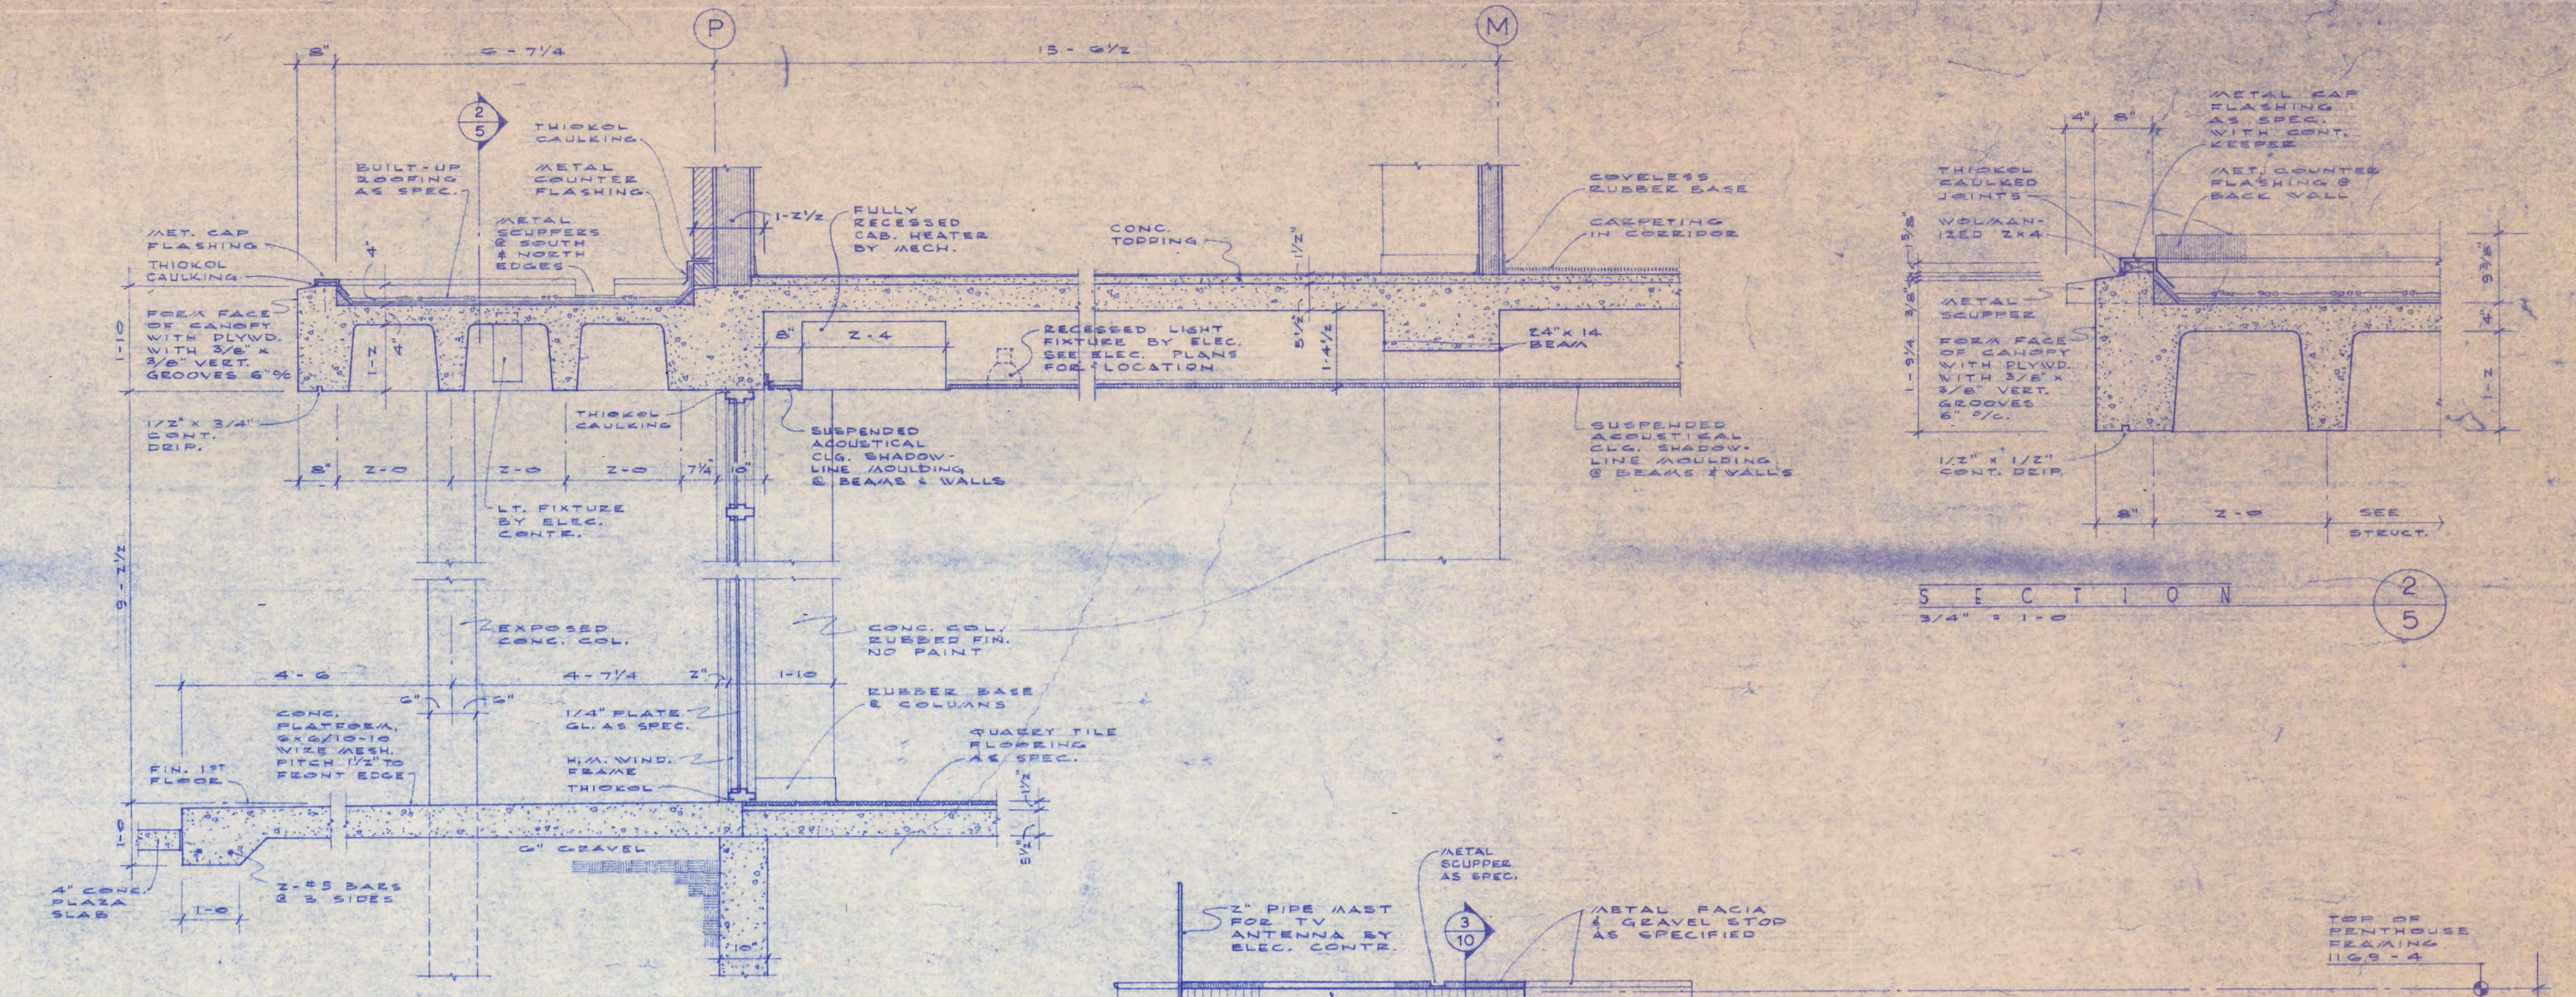




CANOPY SECTION  
1/2" = 1'-0"

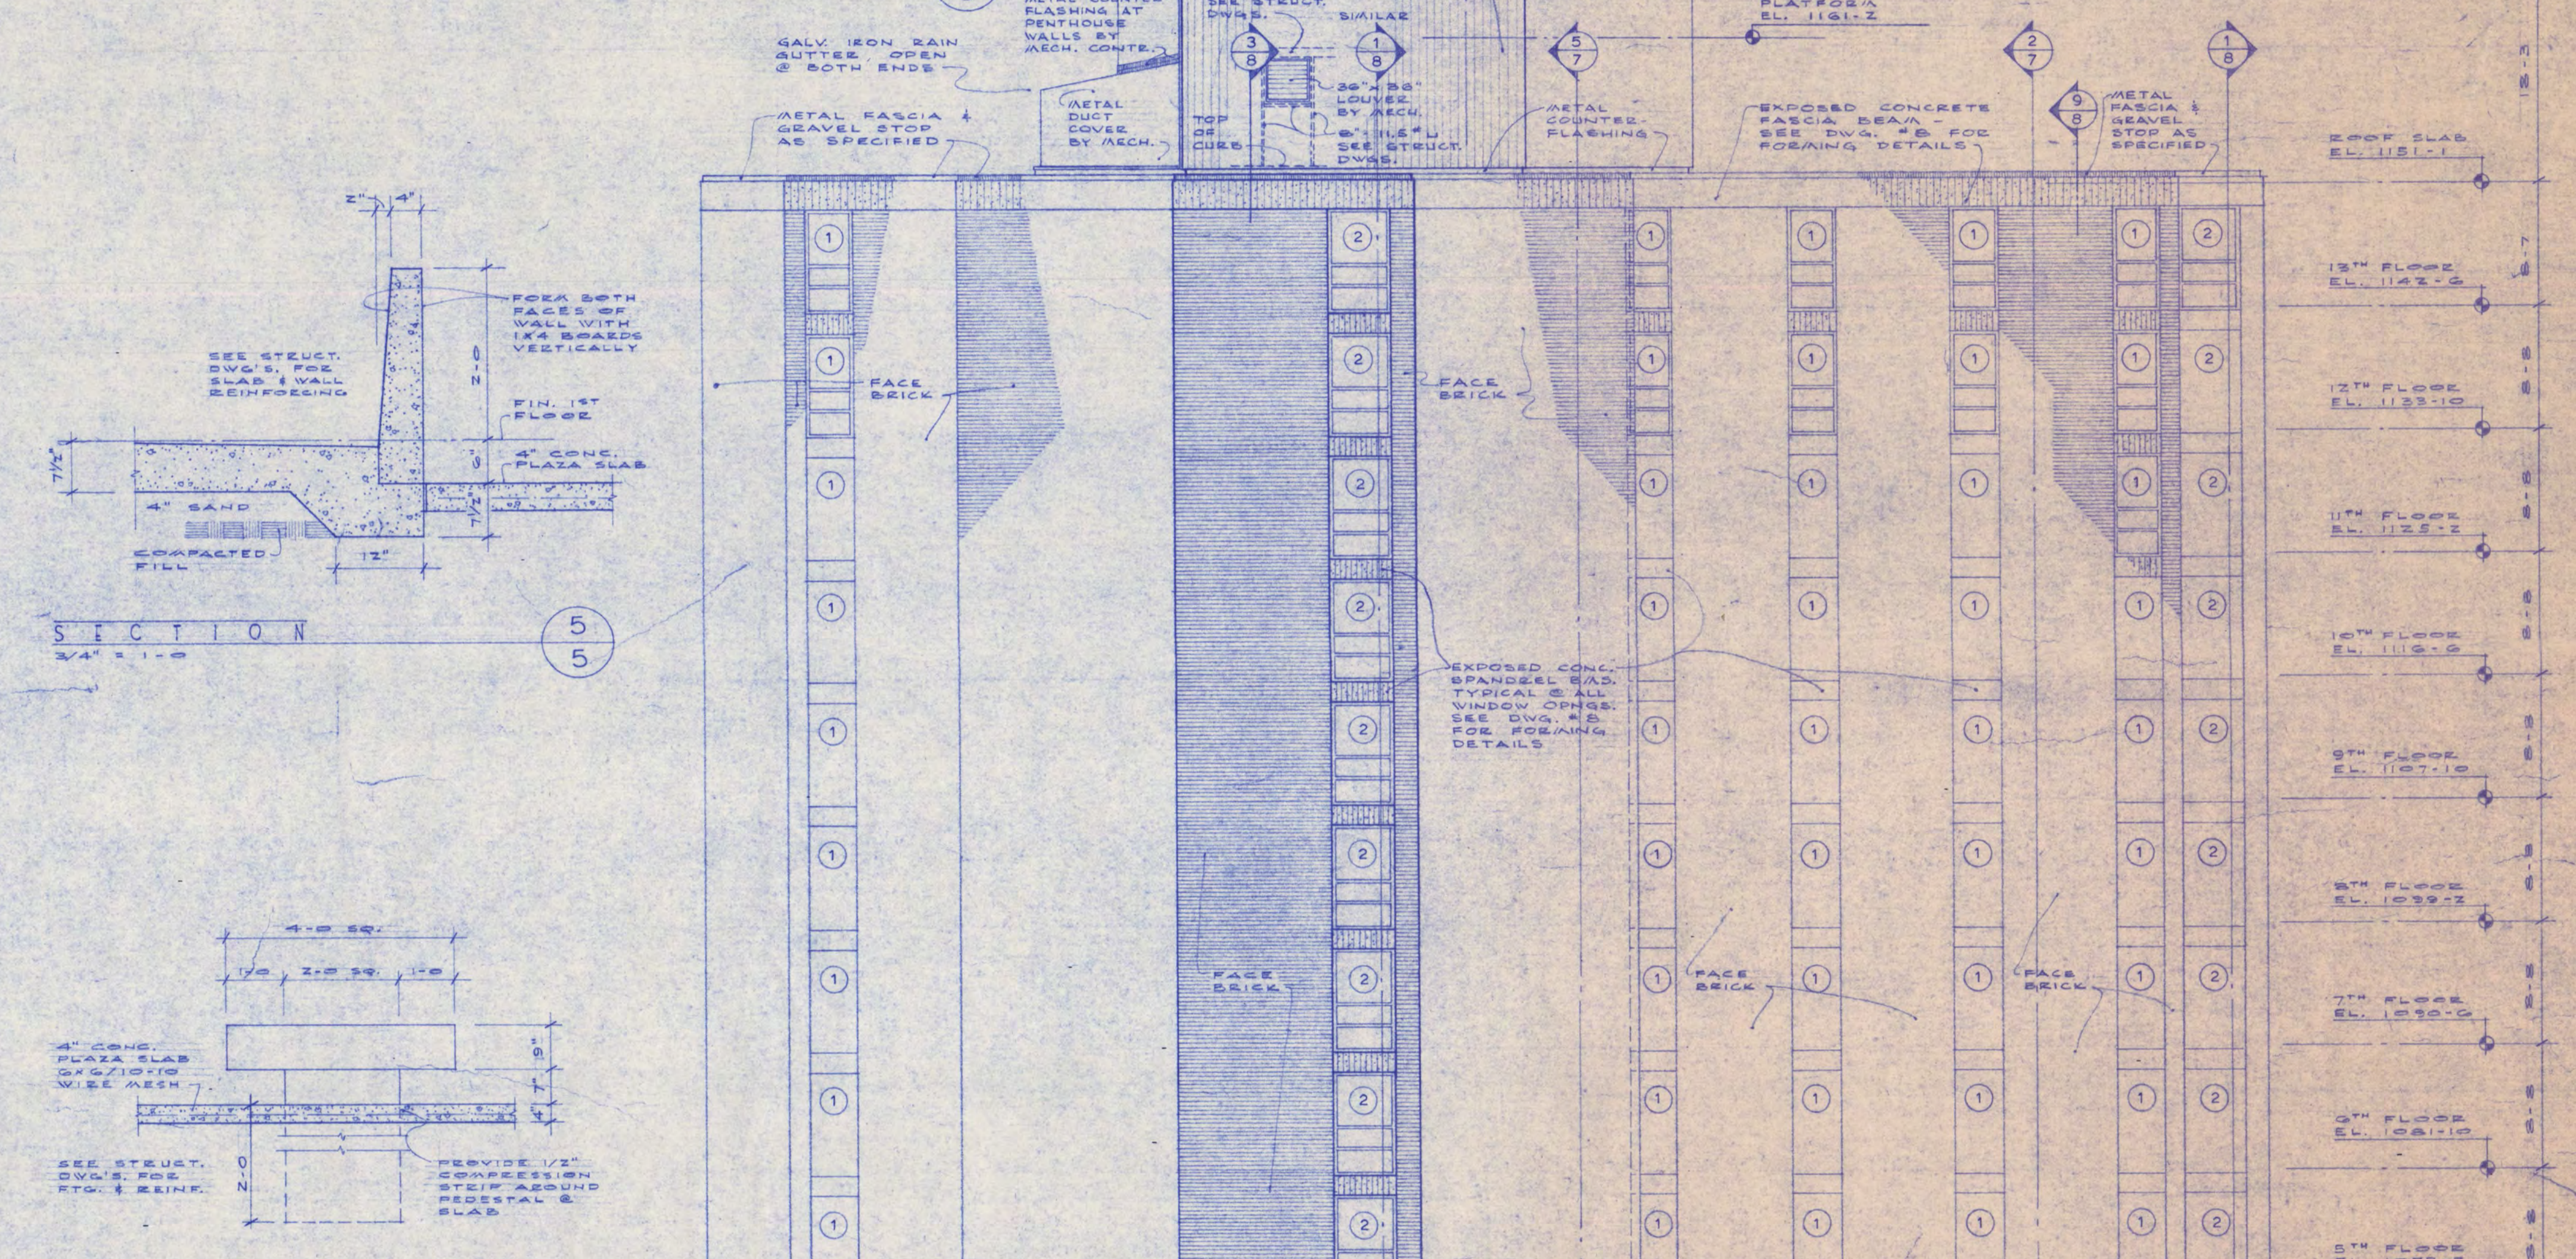

CONC. BENCH DETAIL  
1/2" = 1'-0"


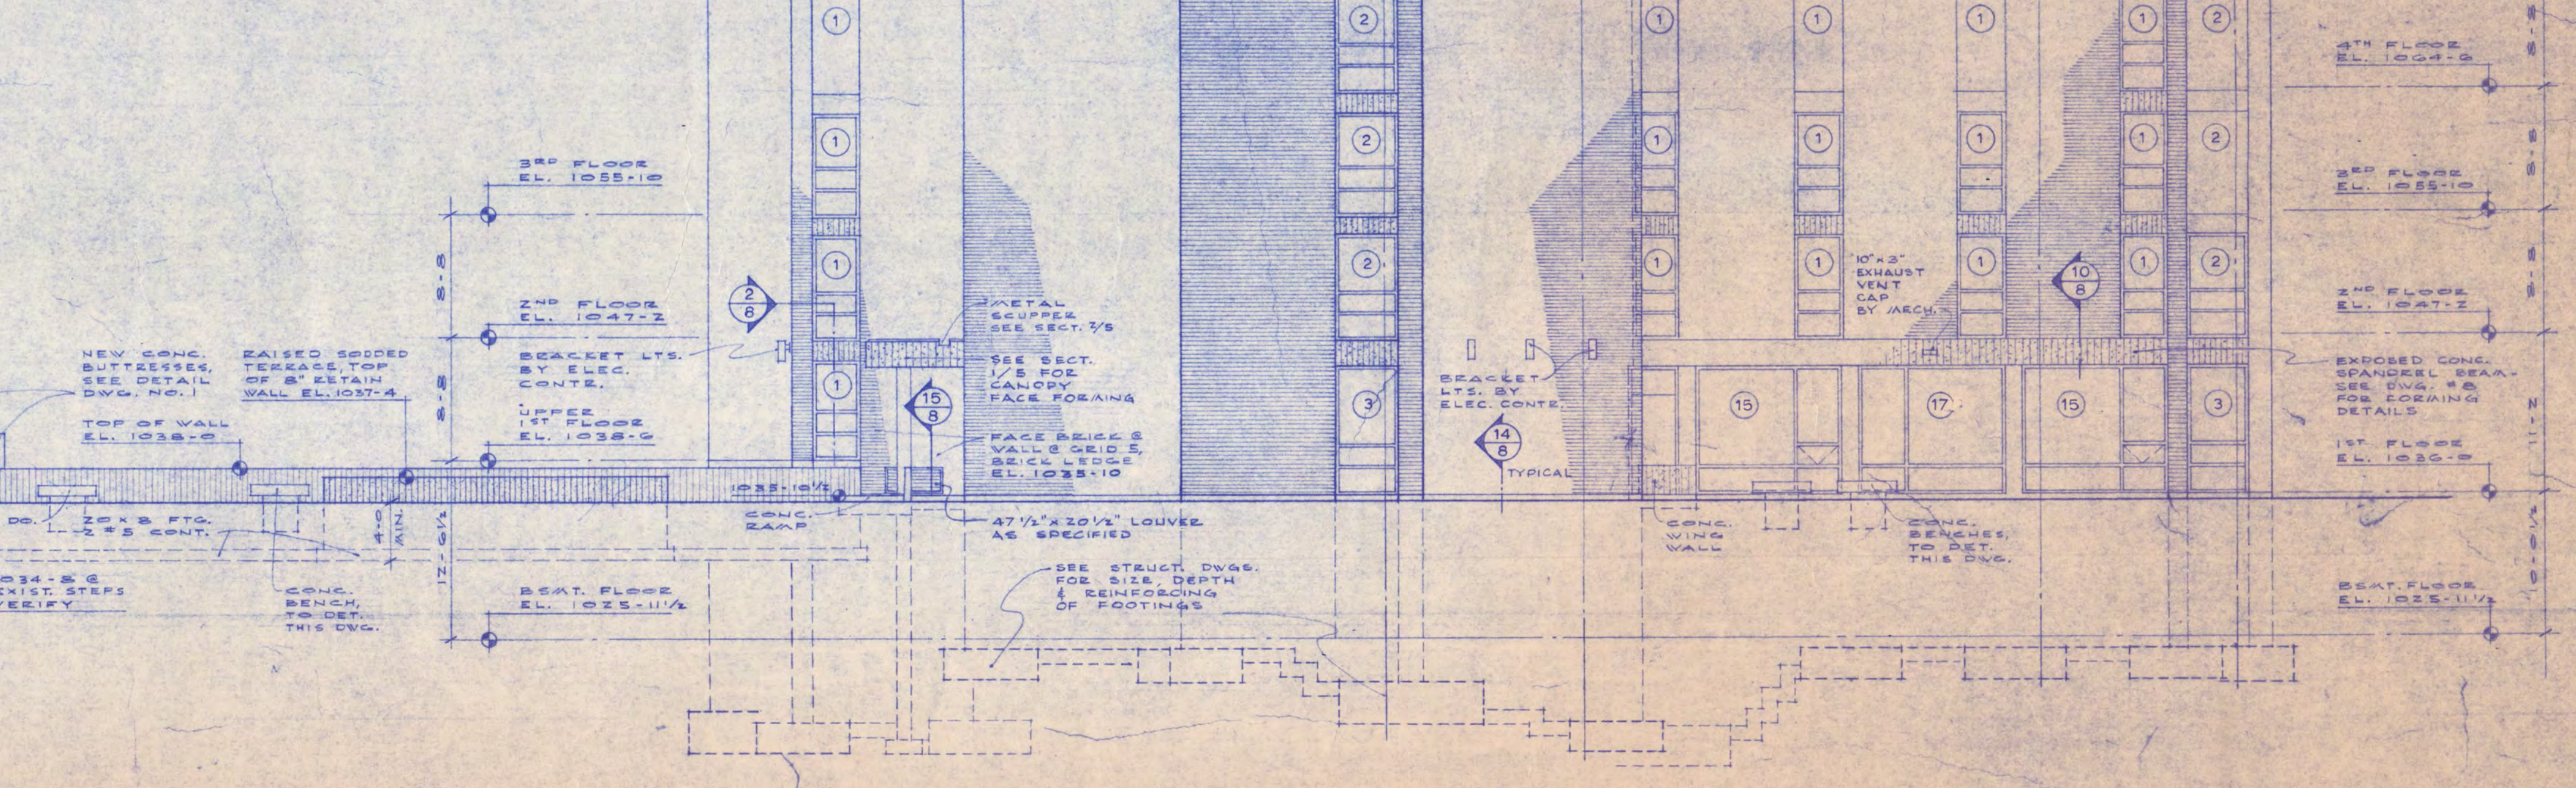


ELEVATION  
1/4" = 1'-0"

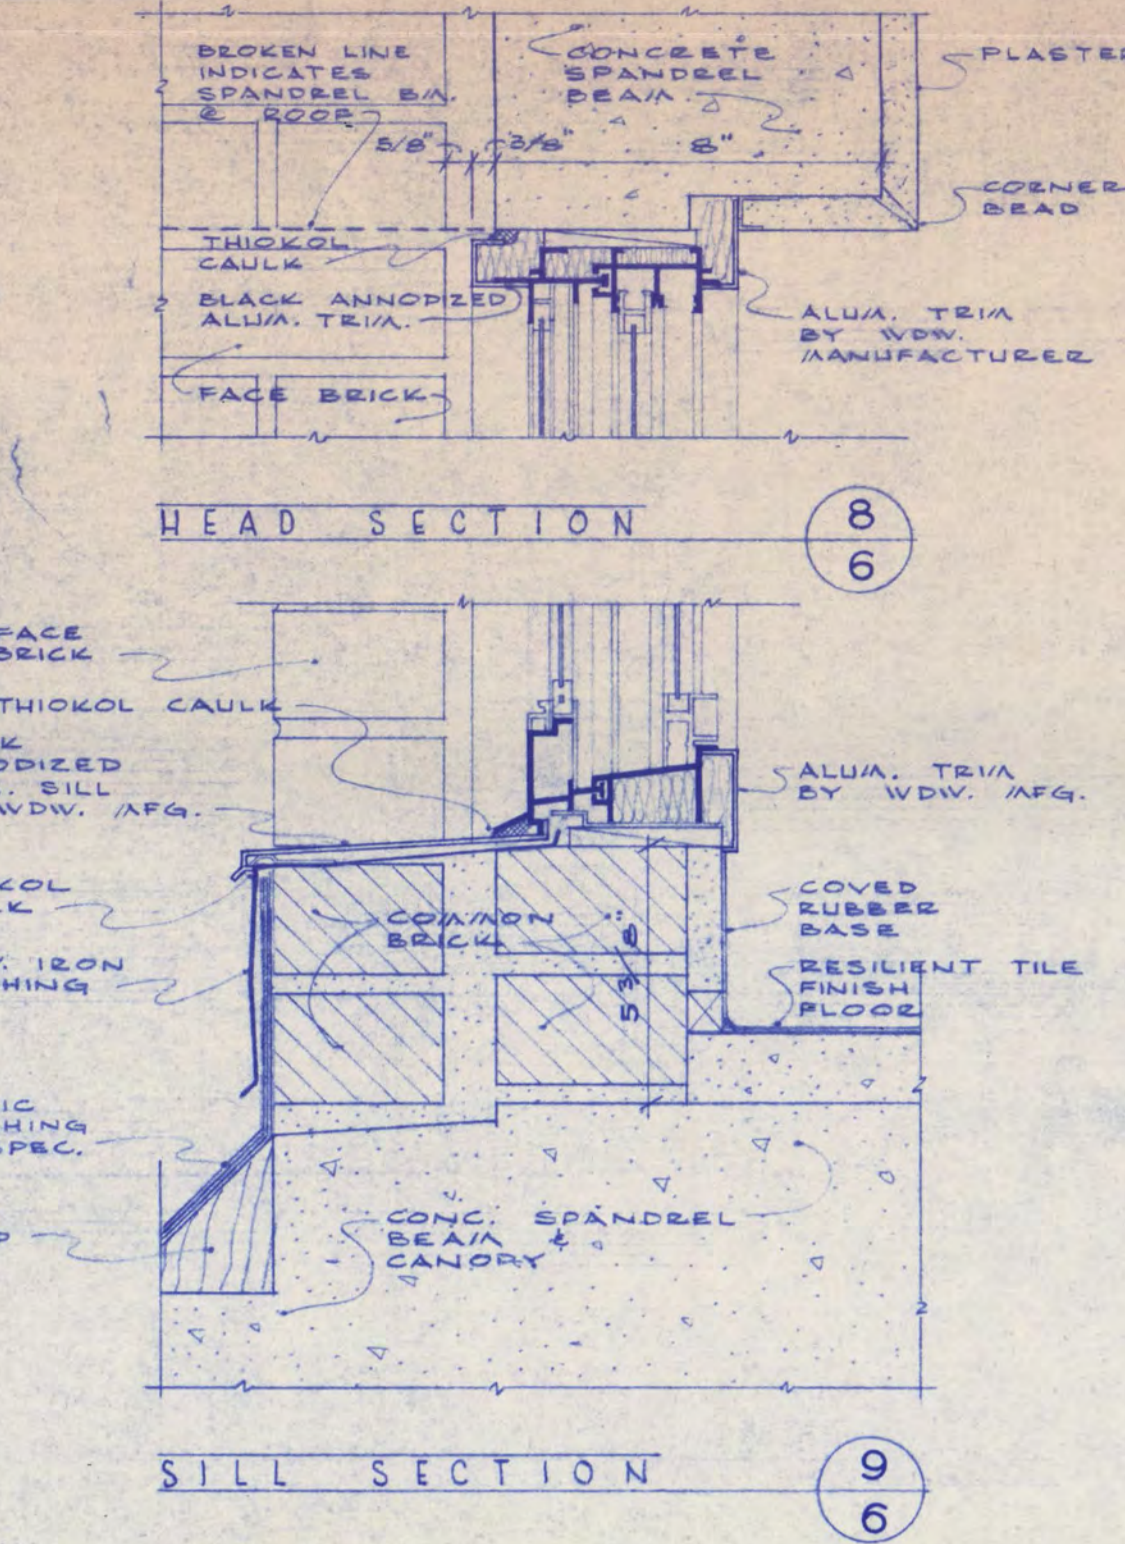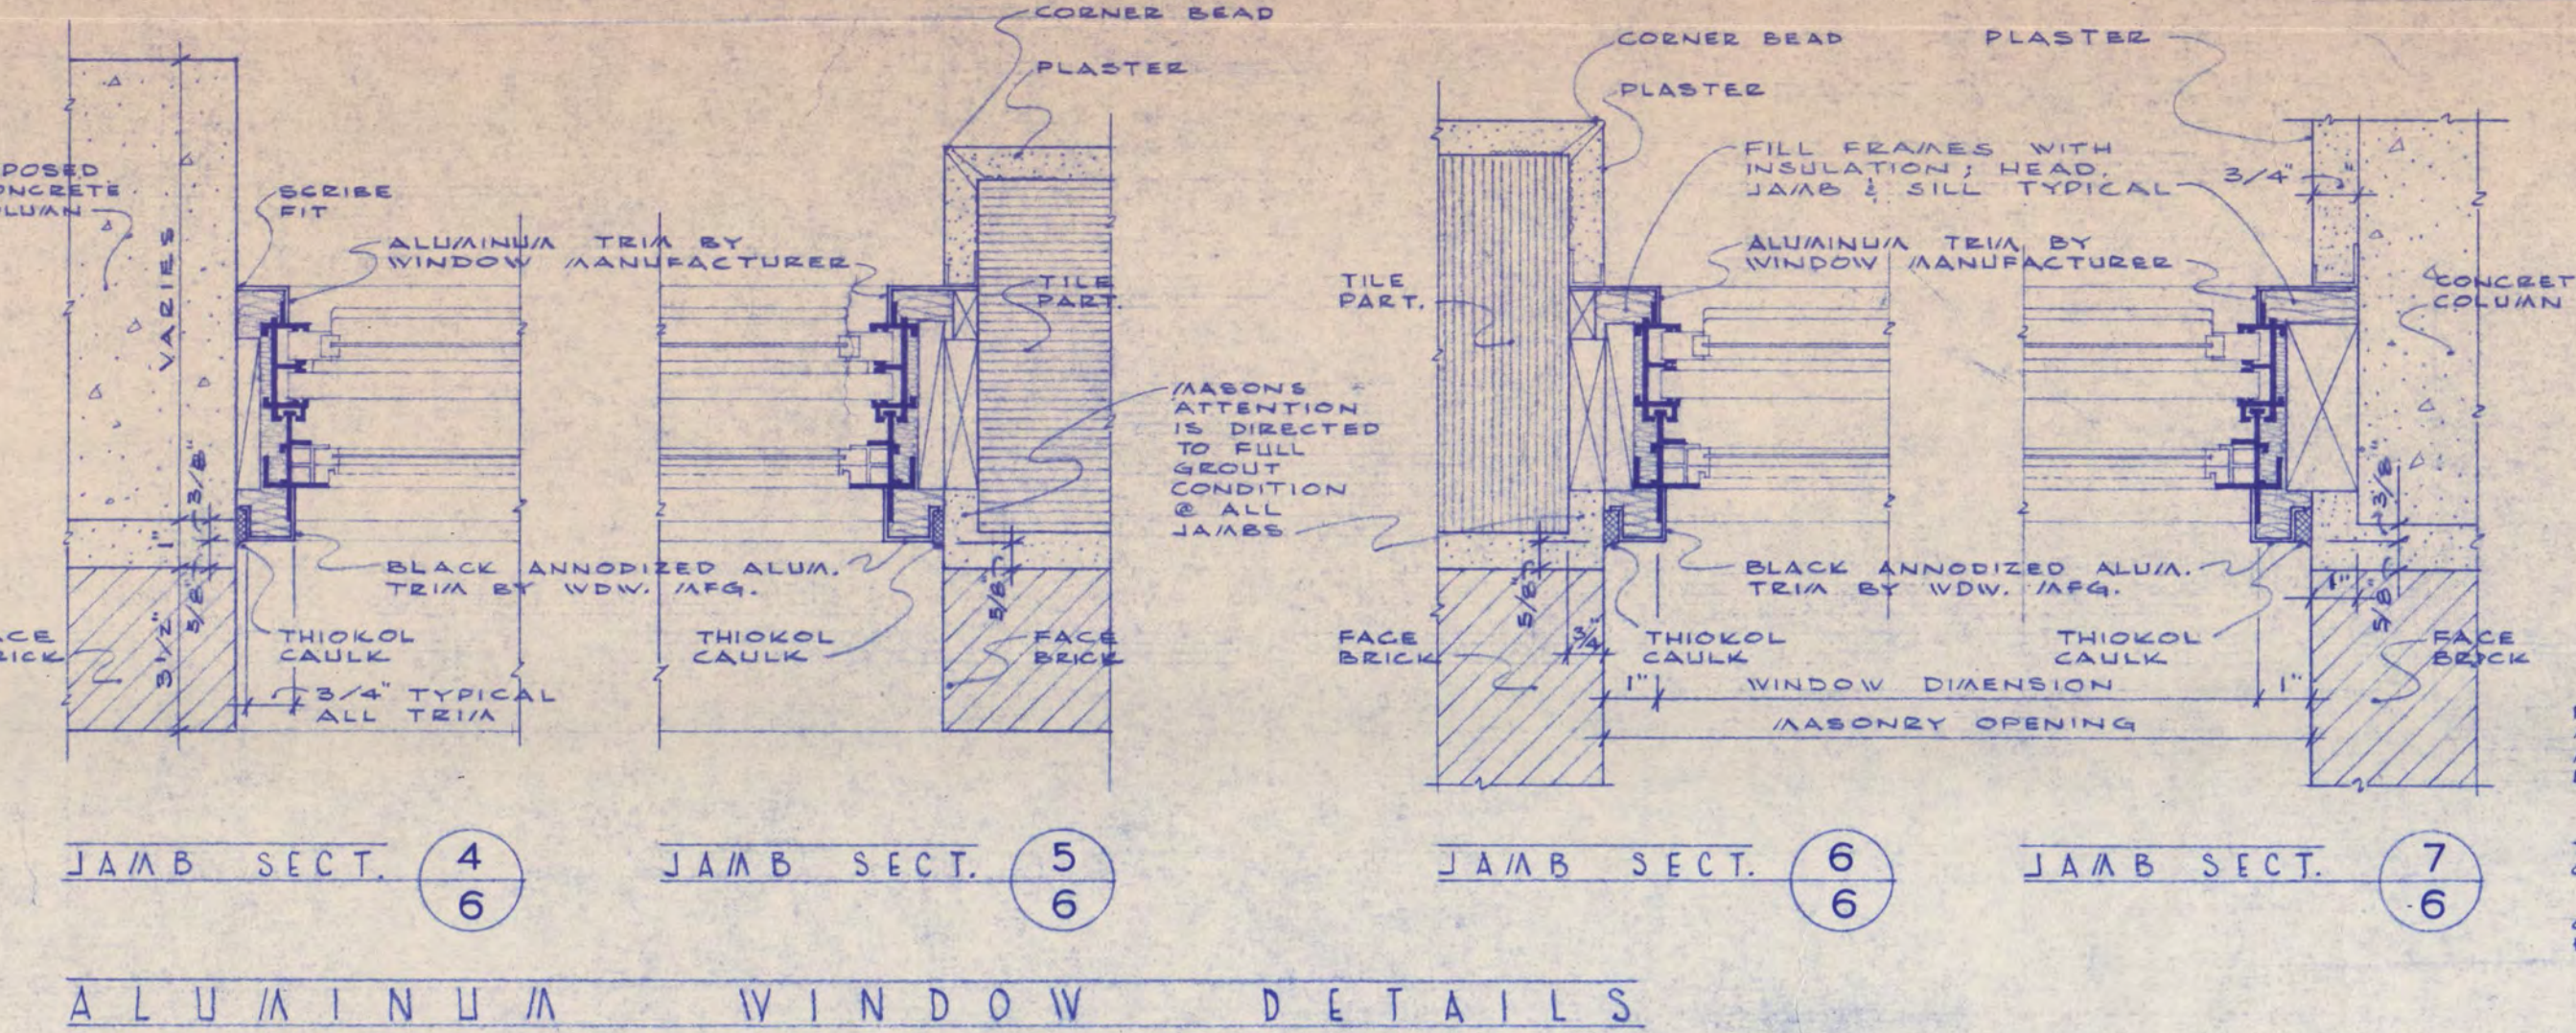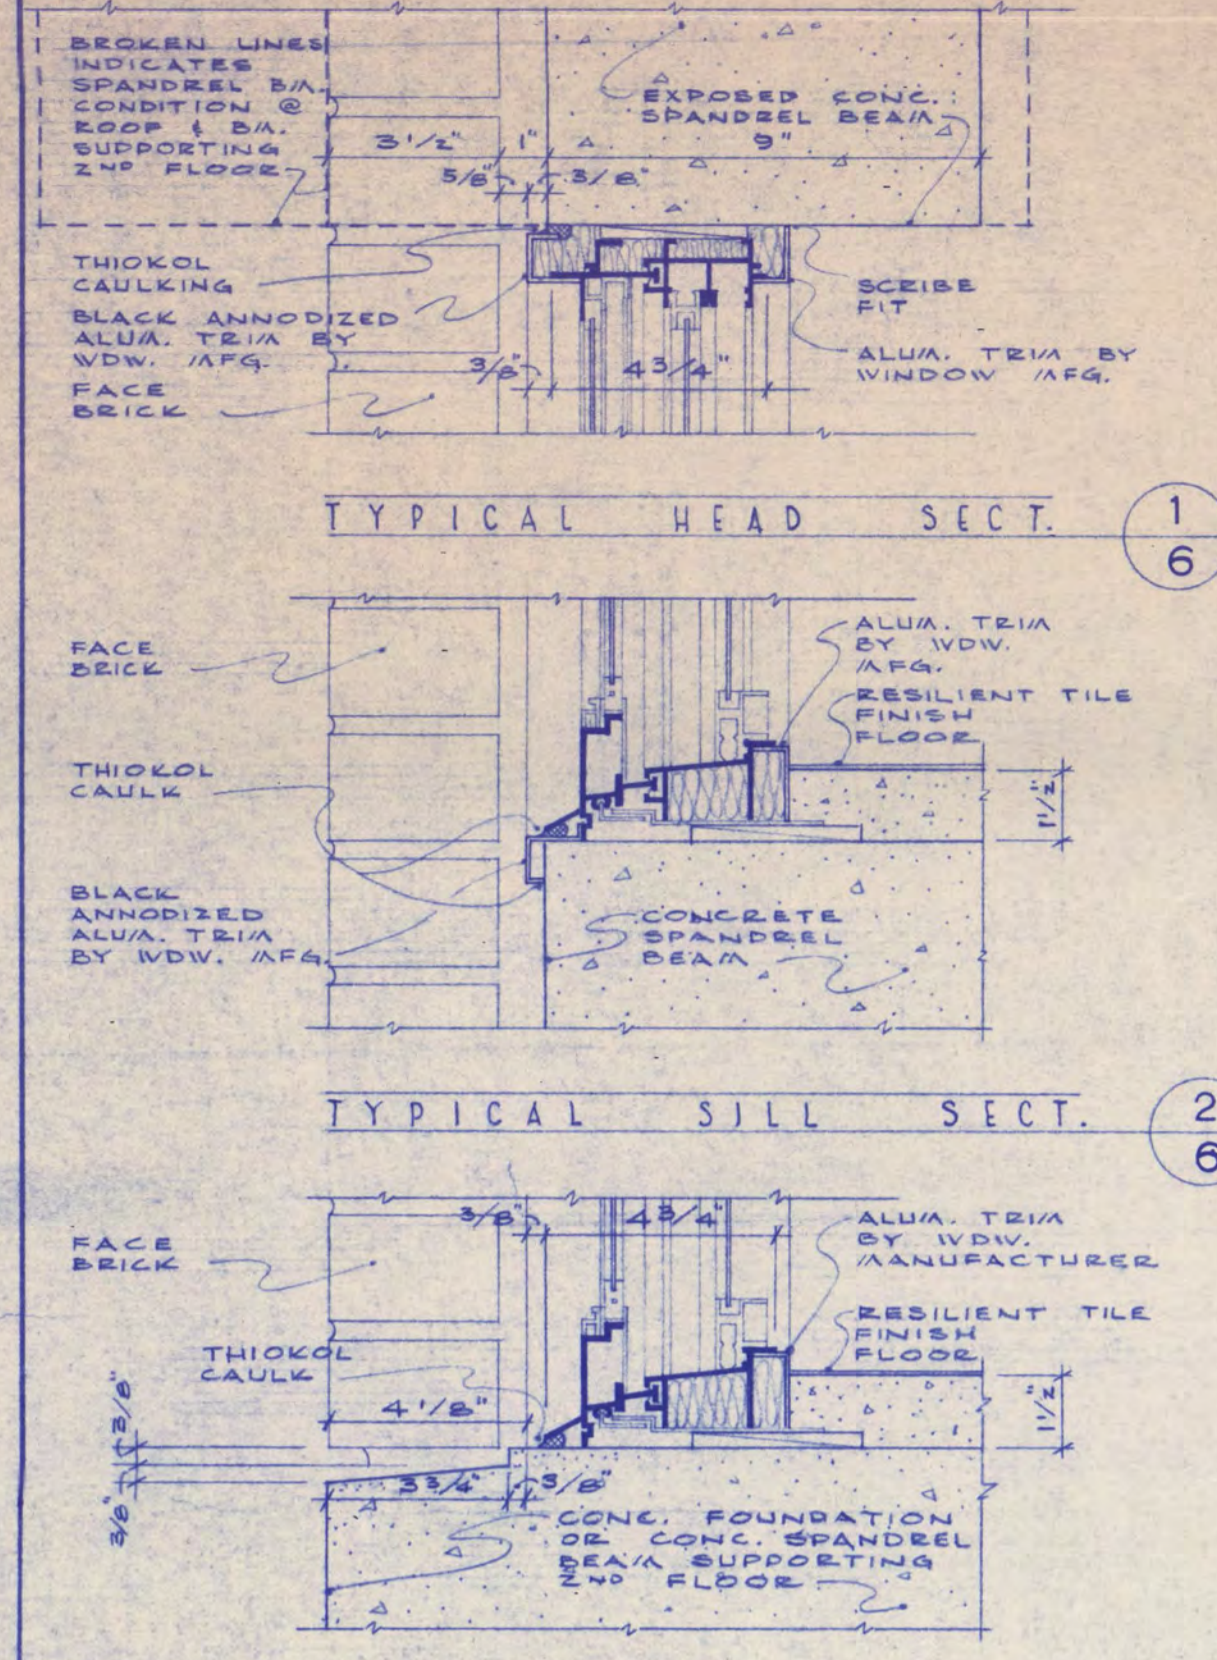

**ALUMINUM WINDOW DETAILS**  
 3" = 1'-0"  
 NOTE: ALUMINUM WINDOW CONTRACTORS ATTENTION IS DIRECTED TO SECTION 1 FOR LOCATIONS OF BLACK ANNODIZED ALUMINUM TEIA ON WINDOW EXTERIOR.  
 IF CEMENT TOPPING IS POURED AFTER ALUMINUM WINDOW SECTIONS ARE INSTALLED, A LIGHTWEIGHT VINYL SHEET IS TO BE PLACED OVER ALL TEIA AREAS, COMING IN CONTACT WITH CEMENT, TO PROTECT ALUMINUM FINISH.

**SILL @ 14 1/2" x 22" SPANDEL BEAM**  
 3" = 1'-0"  
 FIRST FLOOR FOUNDATION SILL DETAIL

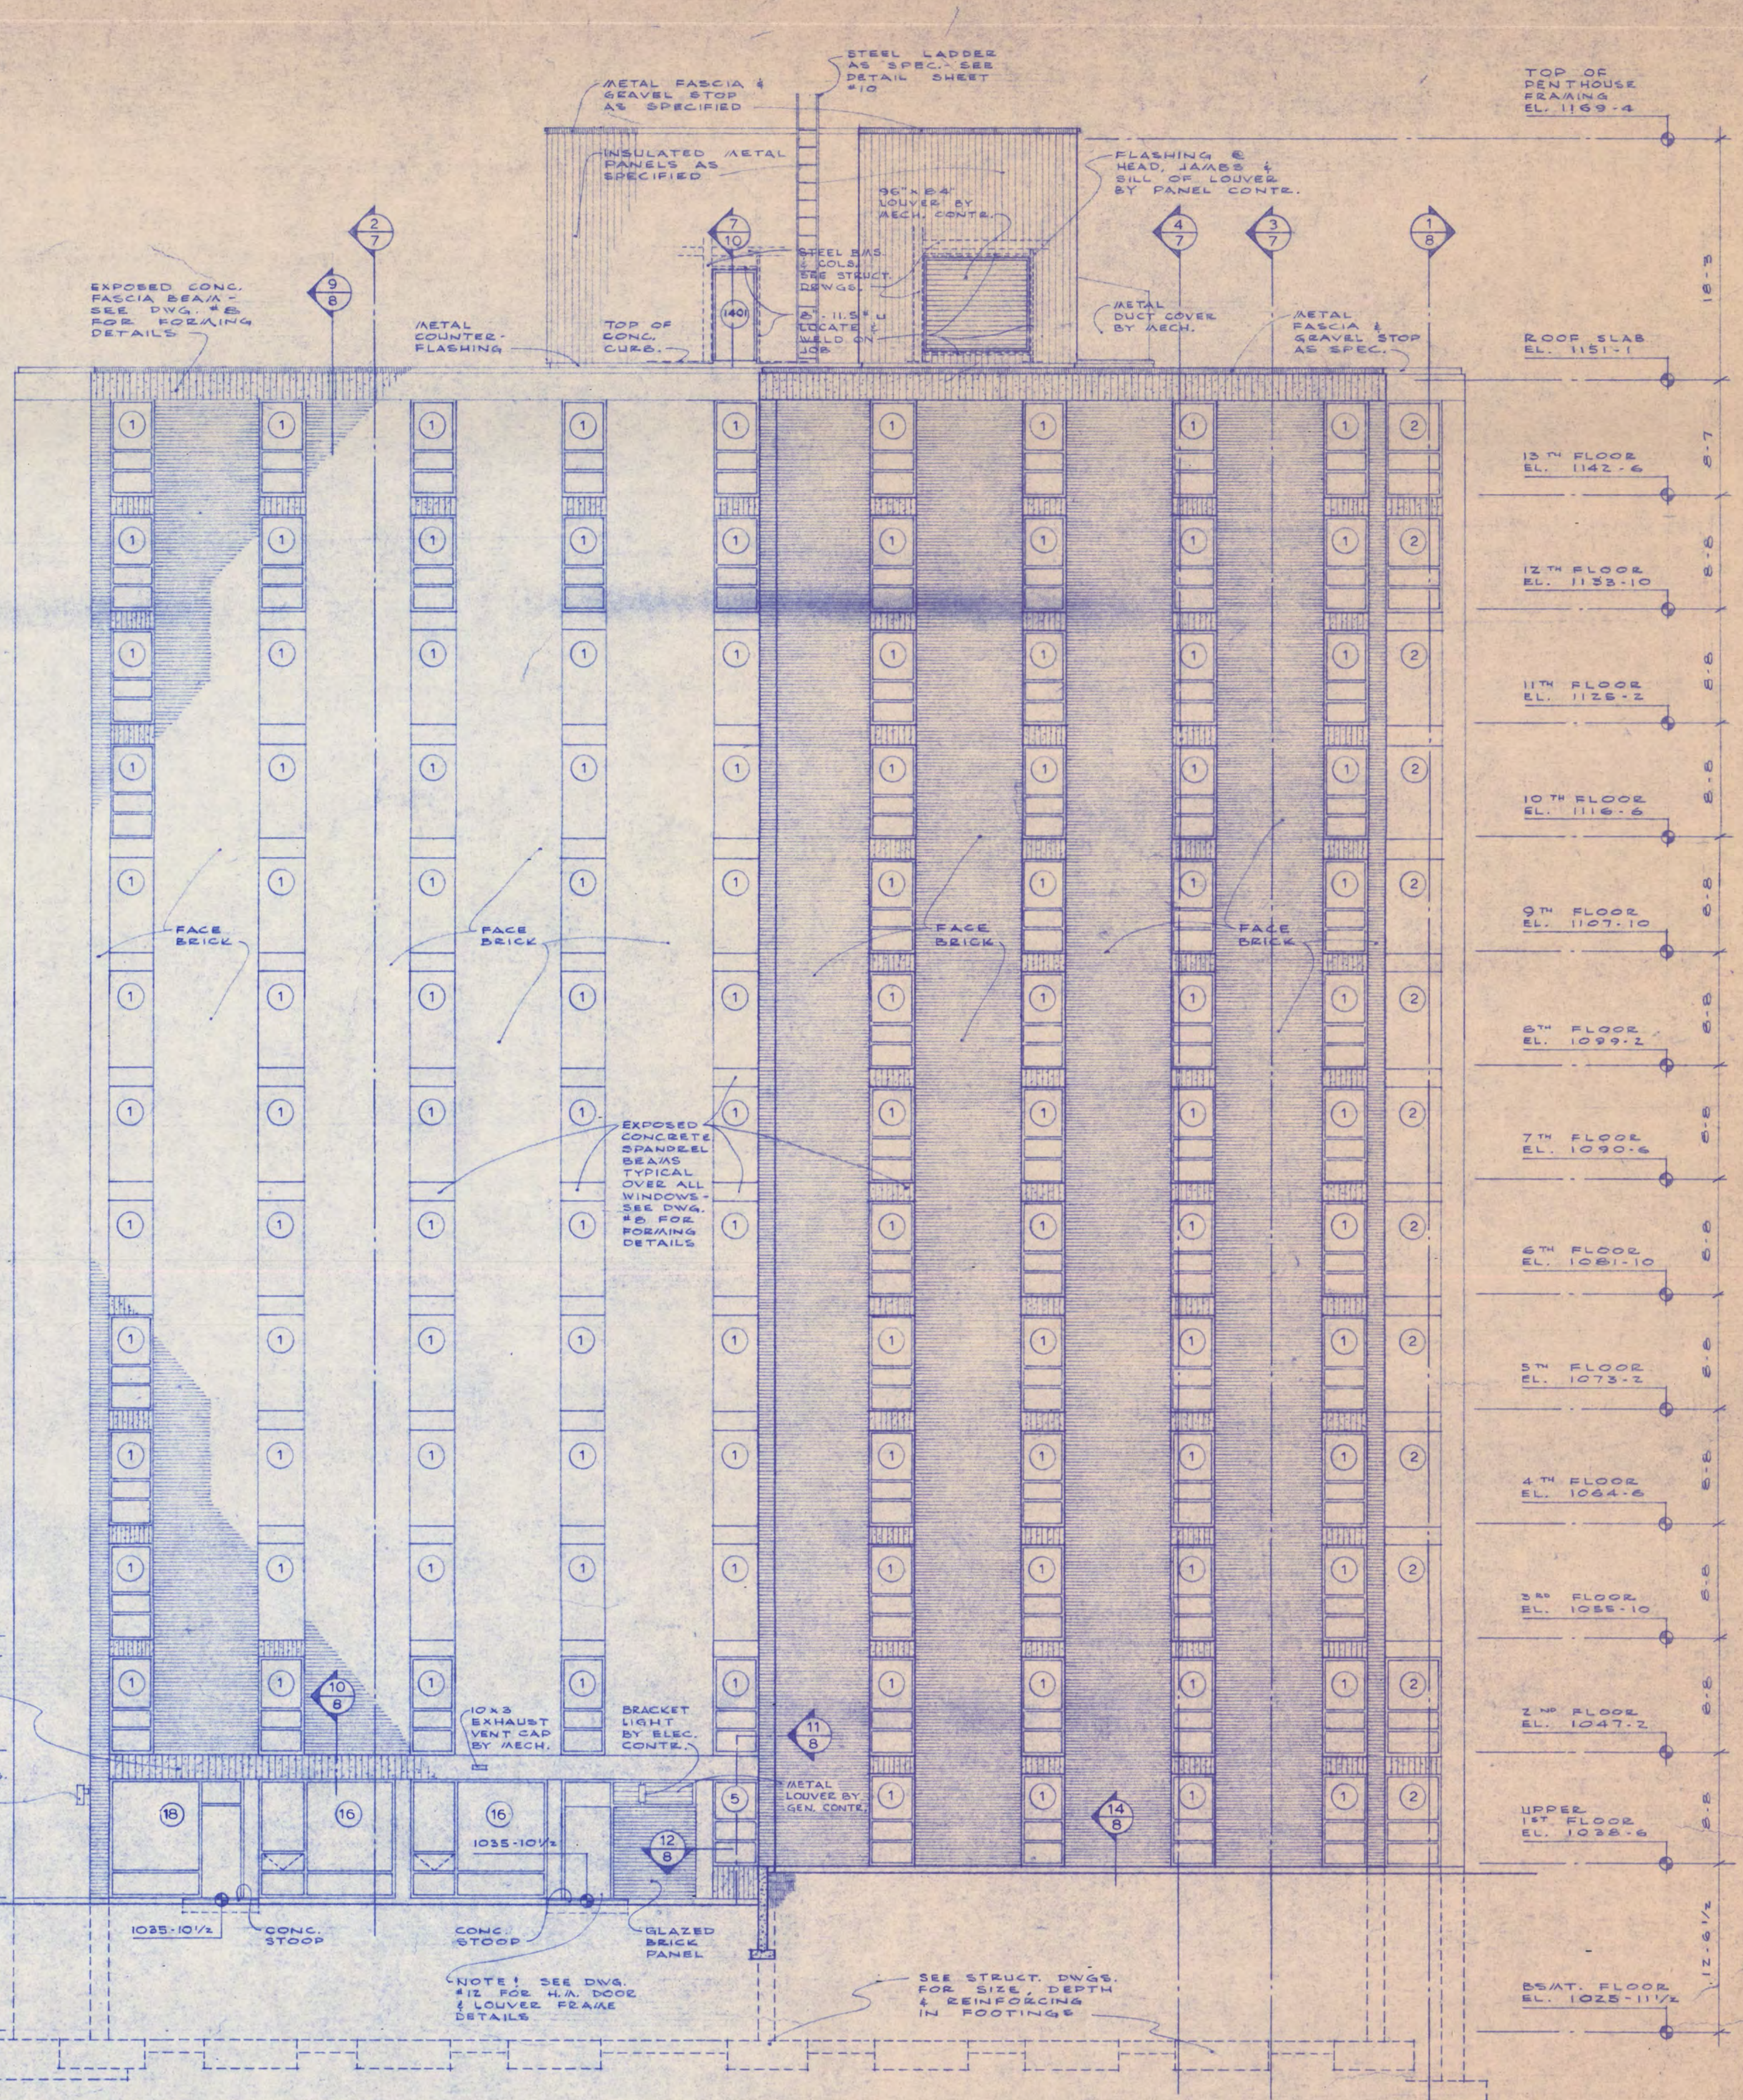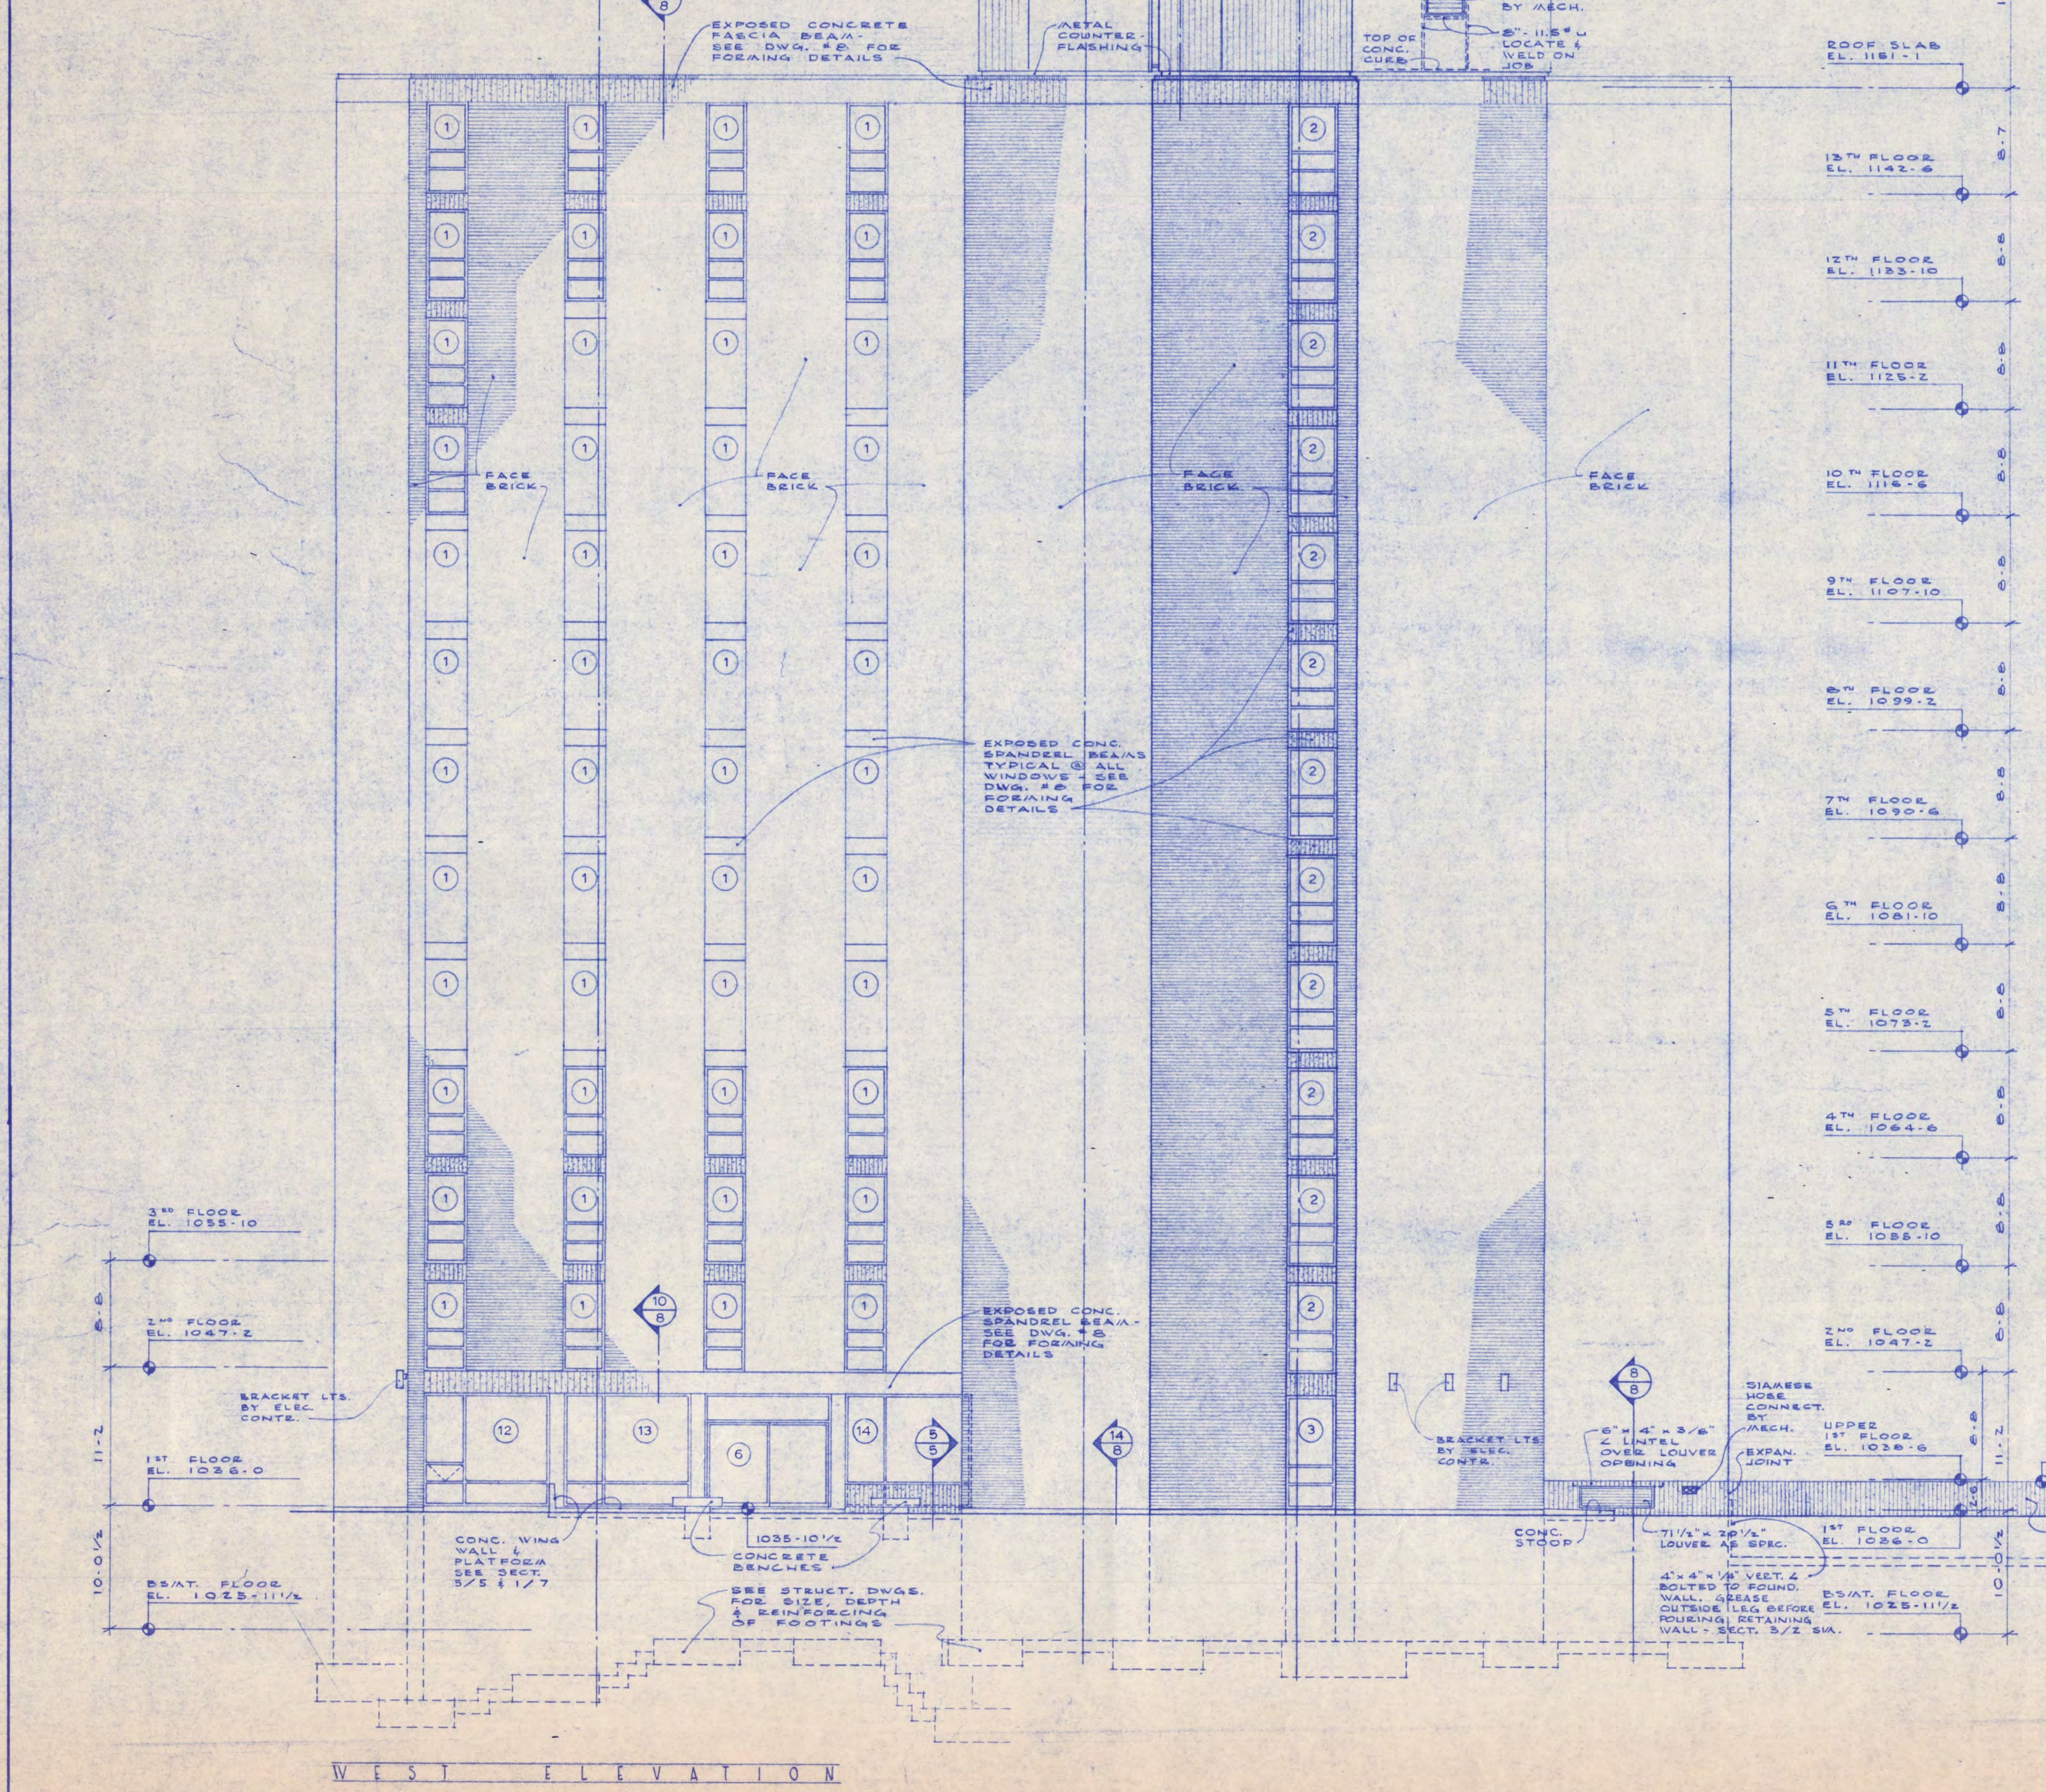

**WEST ELEVATION**  
 1/4" = 1'-0"

