
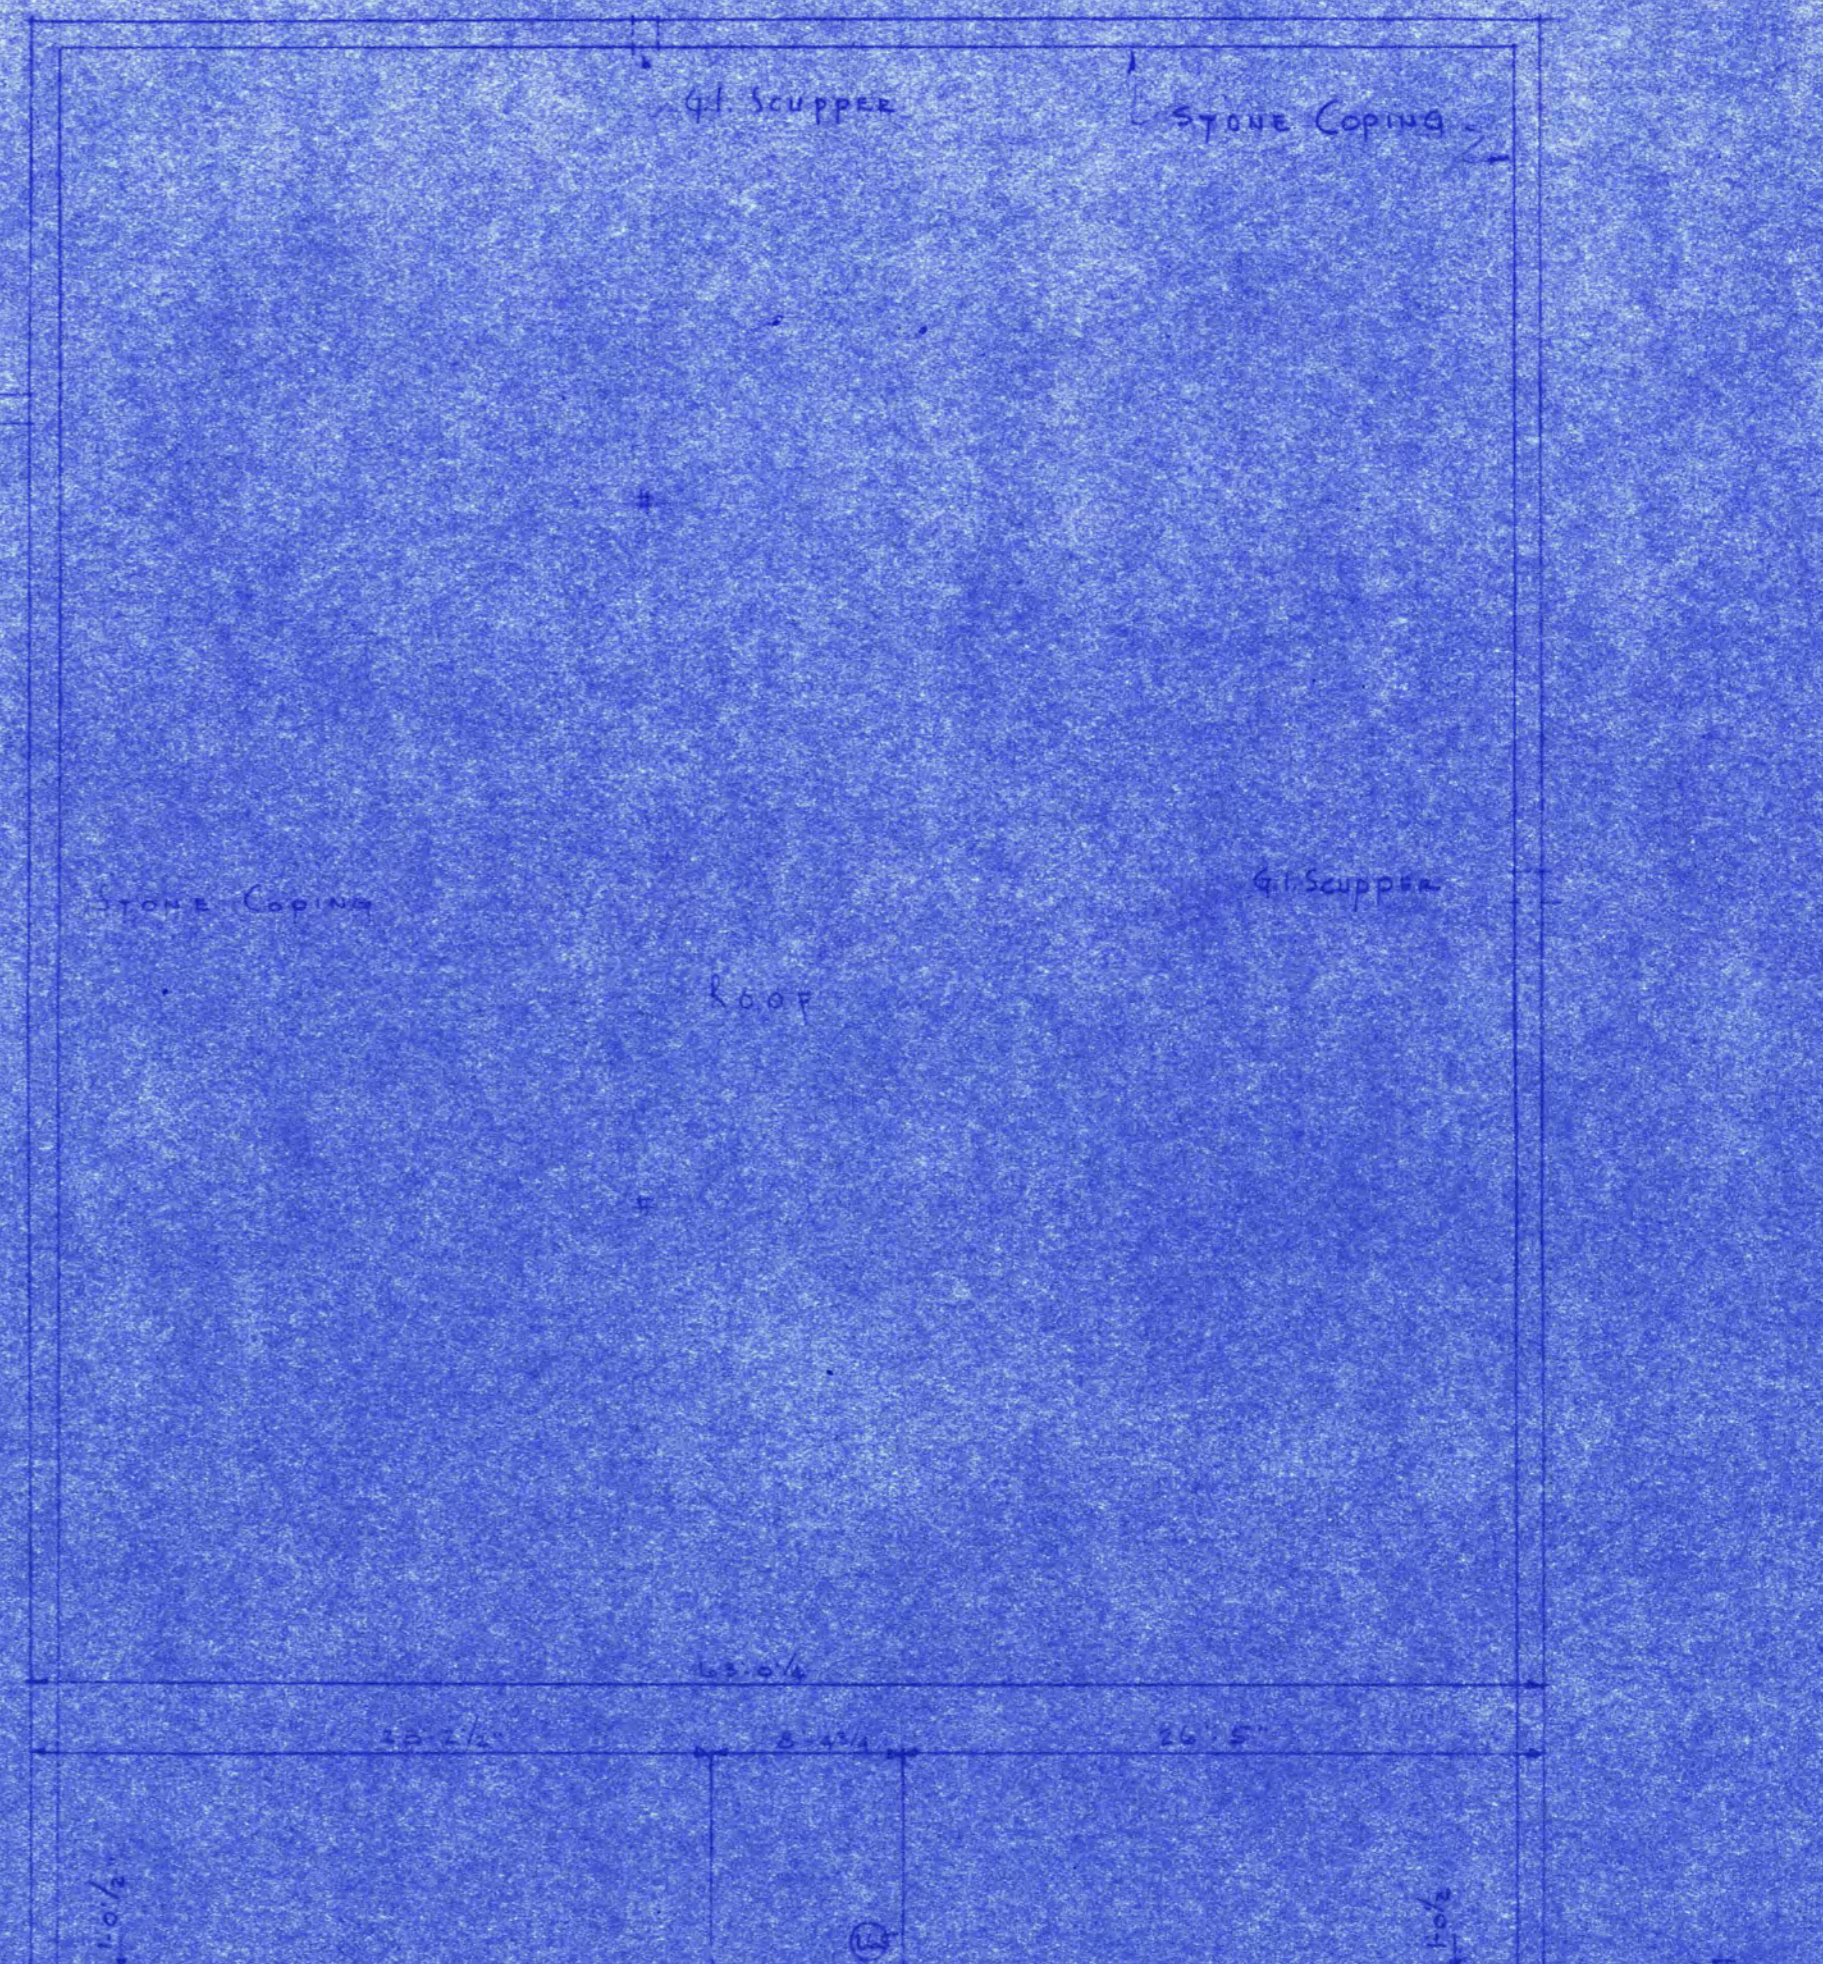


SECTION  
DETAIL OF PAMPHLET & RECORD RACK  
SCALE 1/2" = 1'-0"

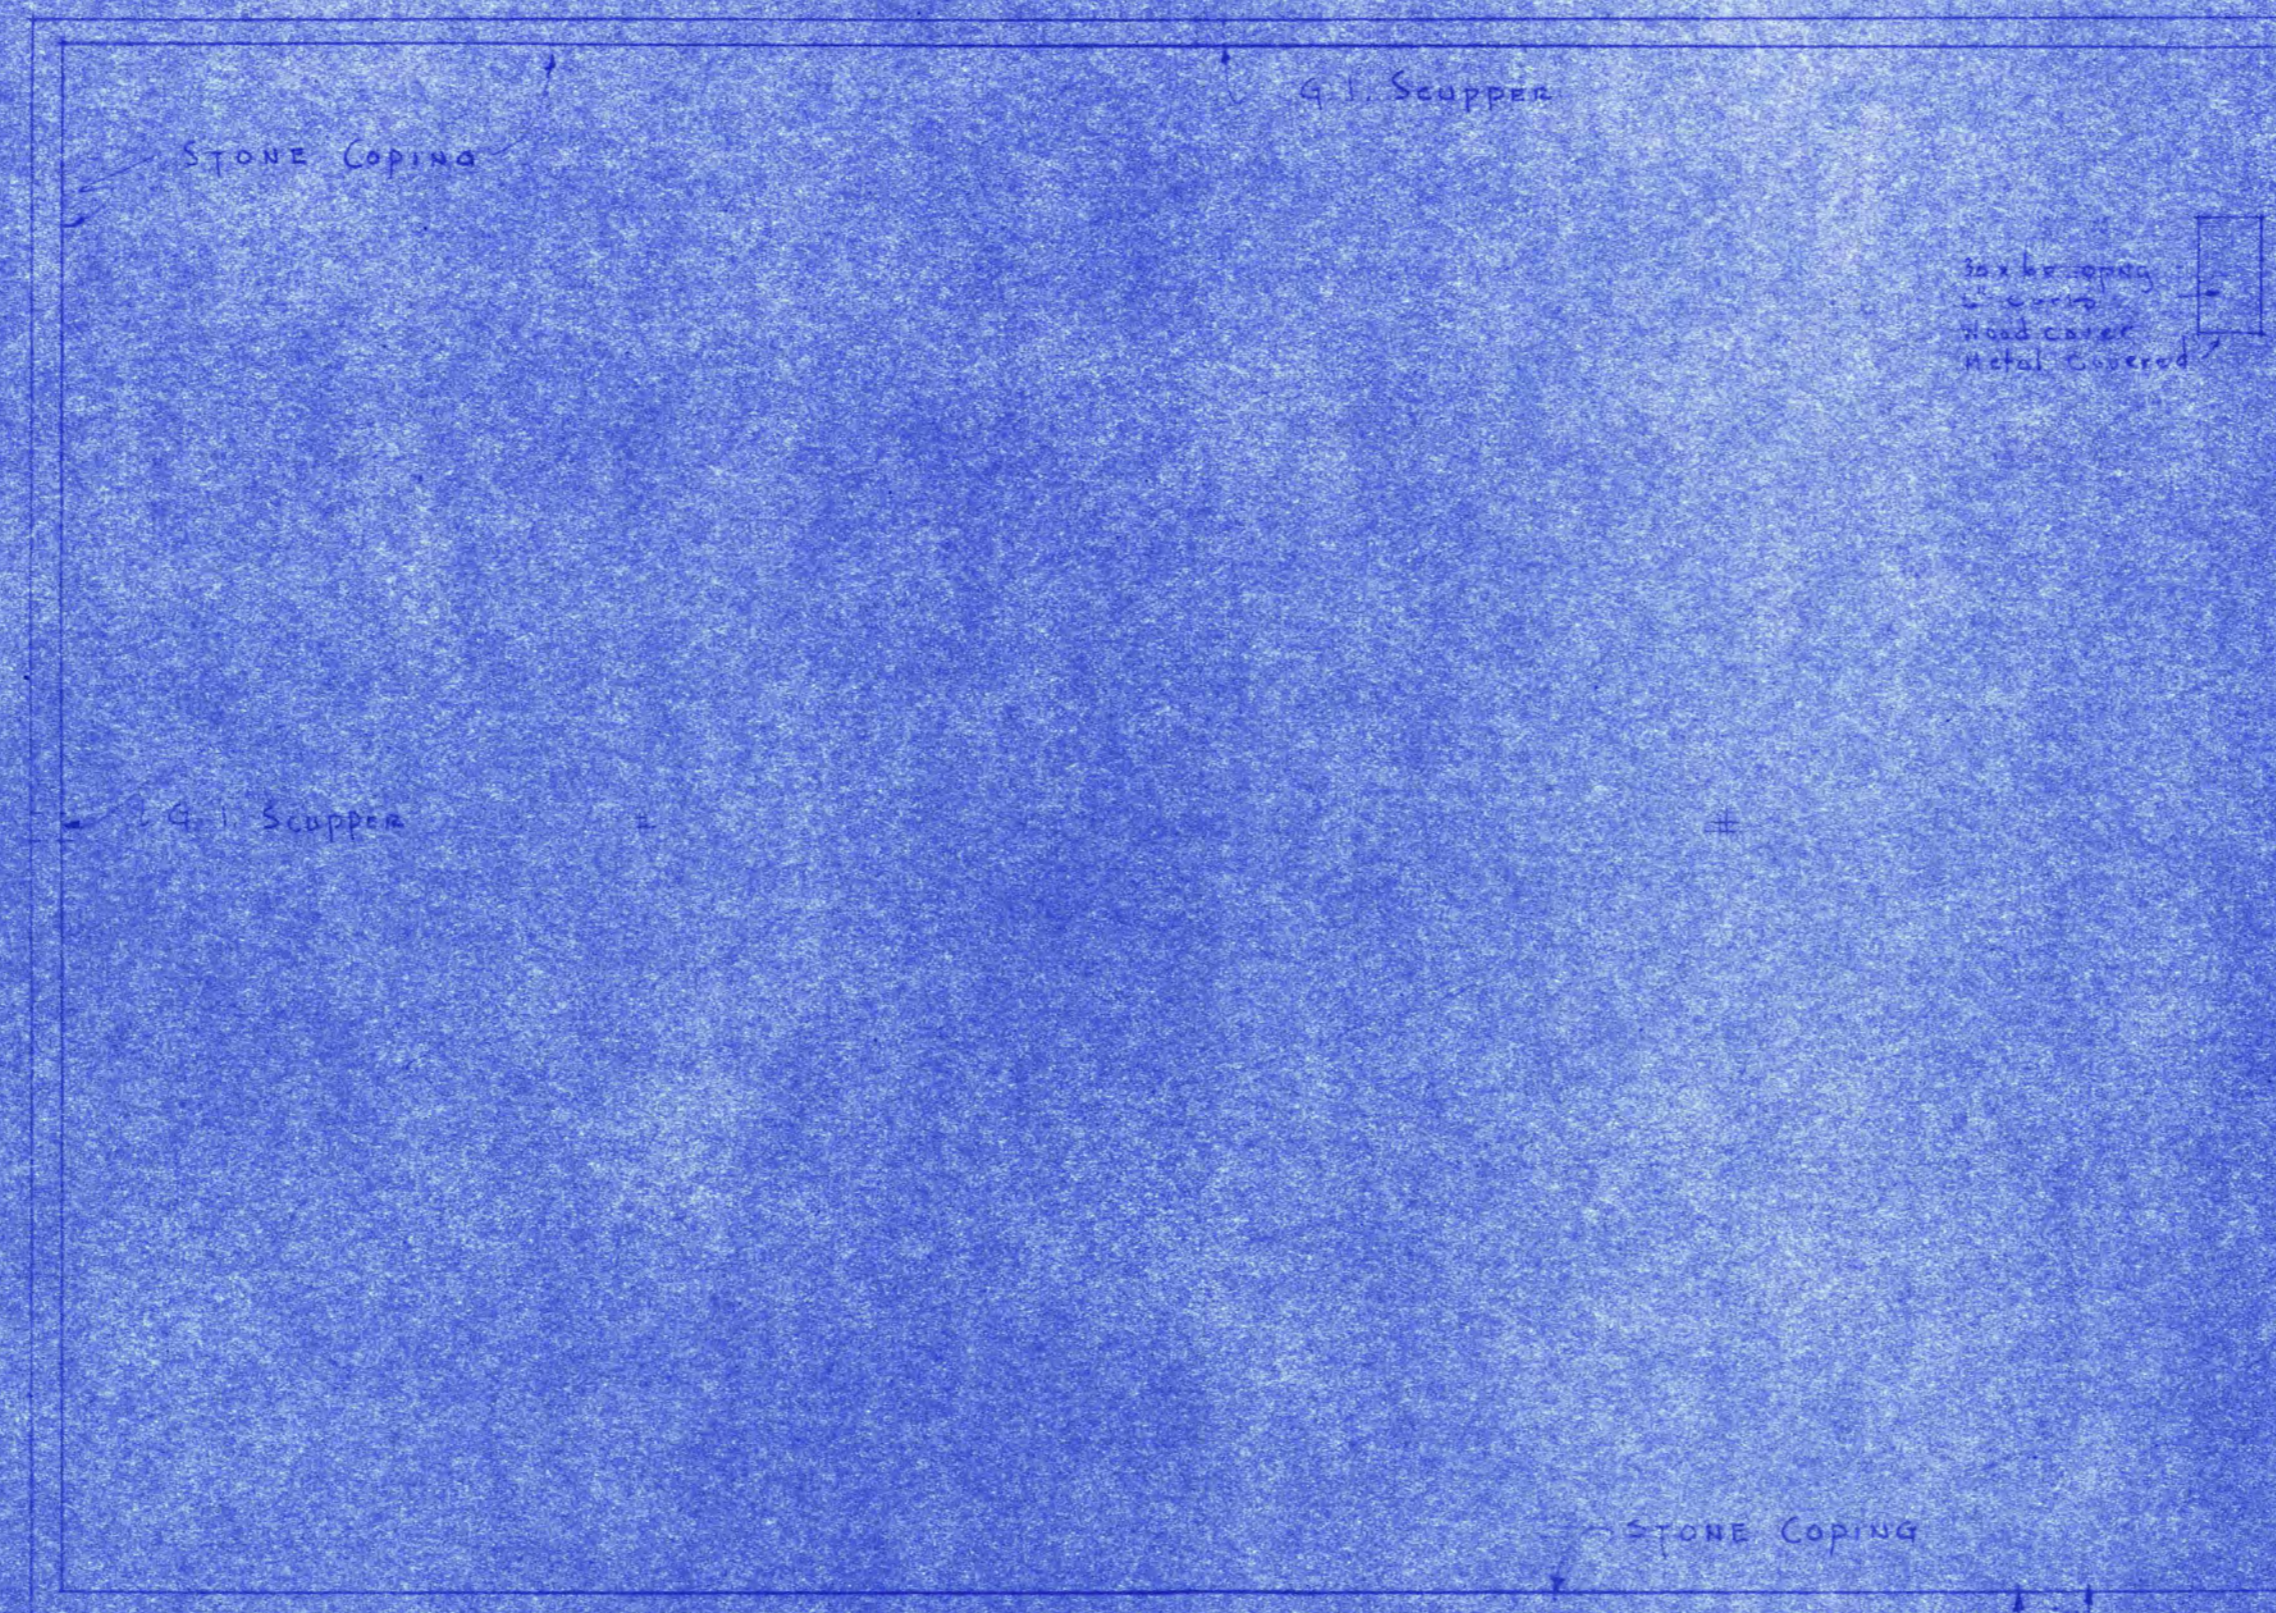

ROOM No.	SCHEDULE OF ROOM FINISHES										REMARKS	
	FLOOR	BASE	WALLS	CEILING	WAINSCOT	TRIM	PAINT & VARNISH					
	CERAMIC TILE	CERAMIC TILE	CERAMIC TILE	CERAMIC TILE	CERAMIC TILE	CERAMIC TILE	WALLS	CEILING	TRIM			
243-244	Y	Y	Y	Y	Y	Y	Y	Y	Y	Y	Y	
247	Y	Y	Y	Y	Y	Y	Y	Y	Y	Y	Y	
248	Y	Y	Y	Y	Y	Y	Y	Y	Y	Y	Y	
249	Y	Y	Y	Y	Y	Y	Y	Y	Y	Y	Y	
250	Y	Y	Y	Y	Y	Y	Y	Y	Y	Y	Y	
251	Y	Y	Y	Y	Y	Y	Y	Y	Y	Y	Y	
252-253-254	Y	Y	Y	Y	Y	Y	Y	Y	Y	Y	Y	
255	Y	Y	Y	Y	Y	Y	Y	Y	Y	Y	Y	
256	Y	Y	Y	Y	Y	Y	Y	Y	Y	Y	Y	
257	Y	Y	Y	Y	Y	Y	Y	Y	Y	Y	Y	
258	Y	Y	Y	Y	Y	Y	Y	Y	Y	Y	Y	

REMARKS  
K. ARE FINISHES TO HAVE  
CERAMIC TILE FOR ALL  
COLORS FOR FULL  
ON ALL ROOMS


REMARKS



CASES IN RM 218



CASES IN RM 219  
ELEVATION OF WALL CASES RMS 218 & 219  
SCALE 1/4\"/>

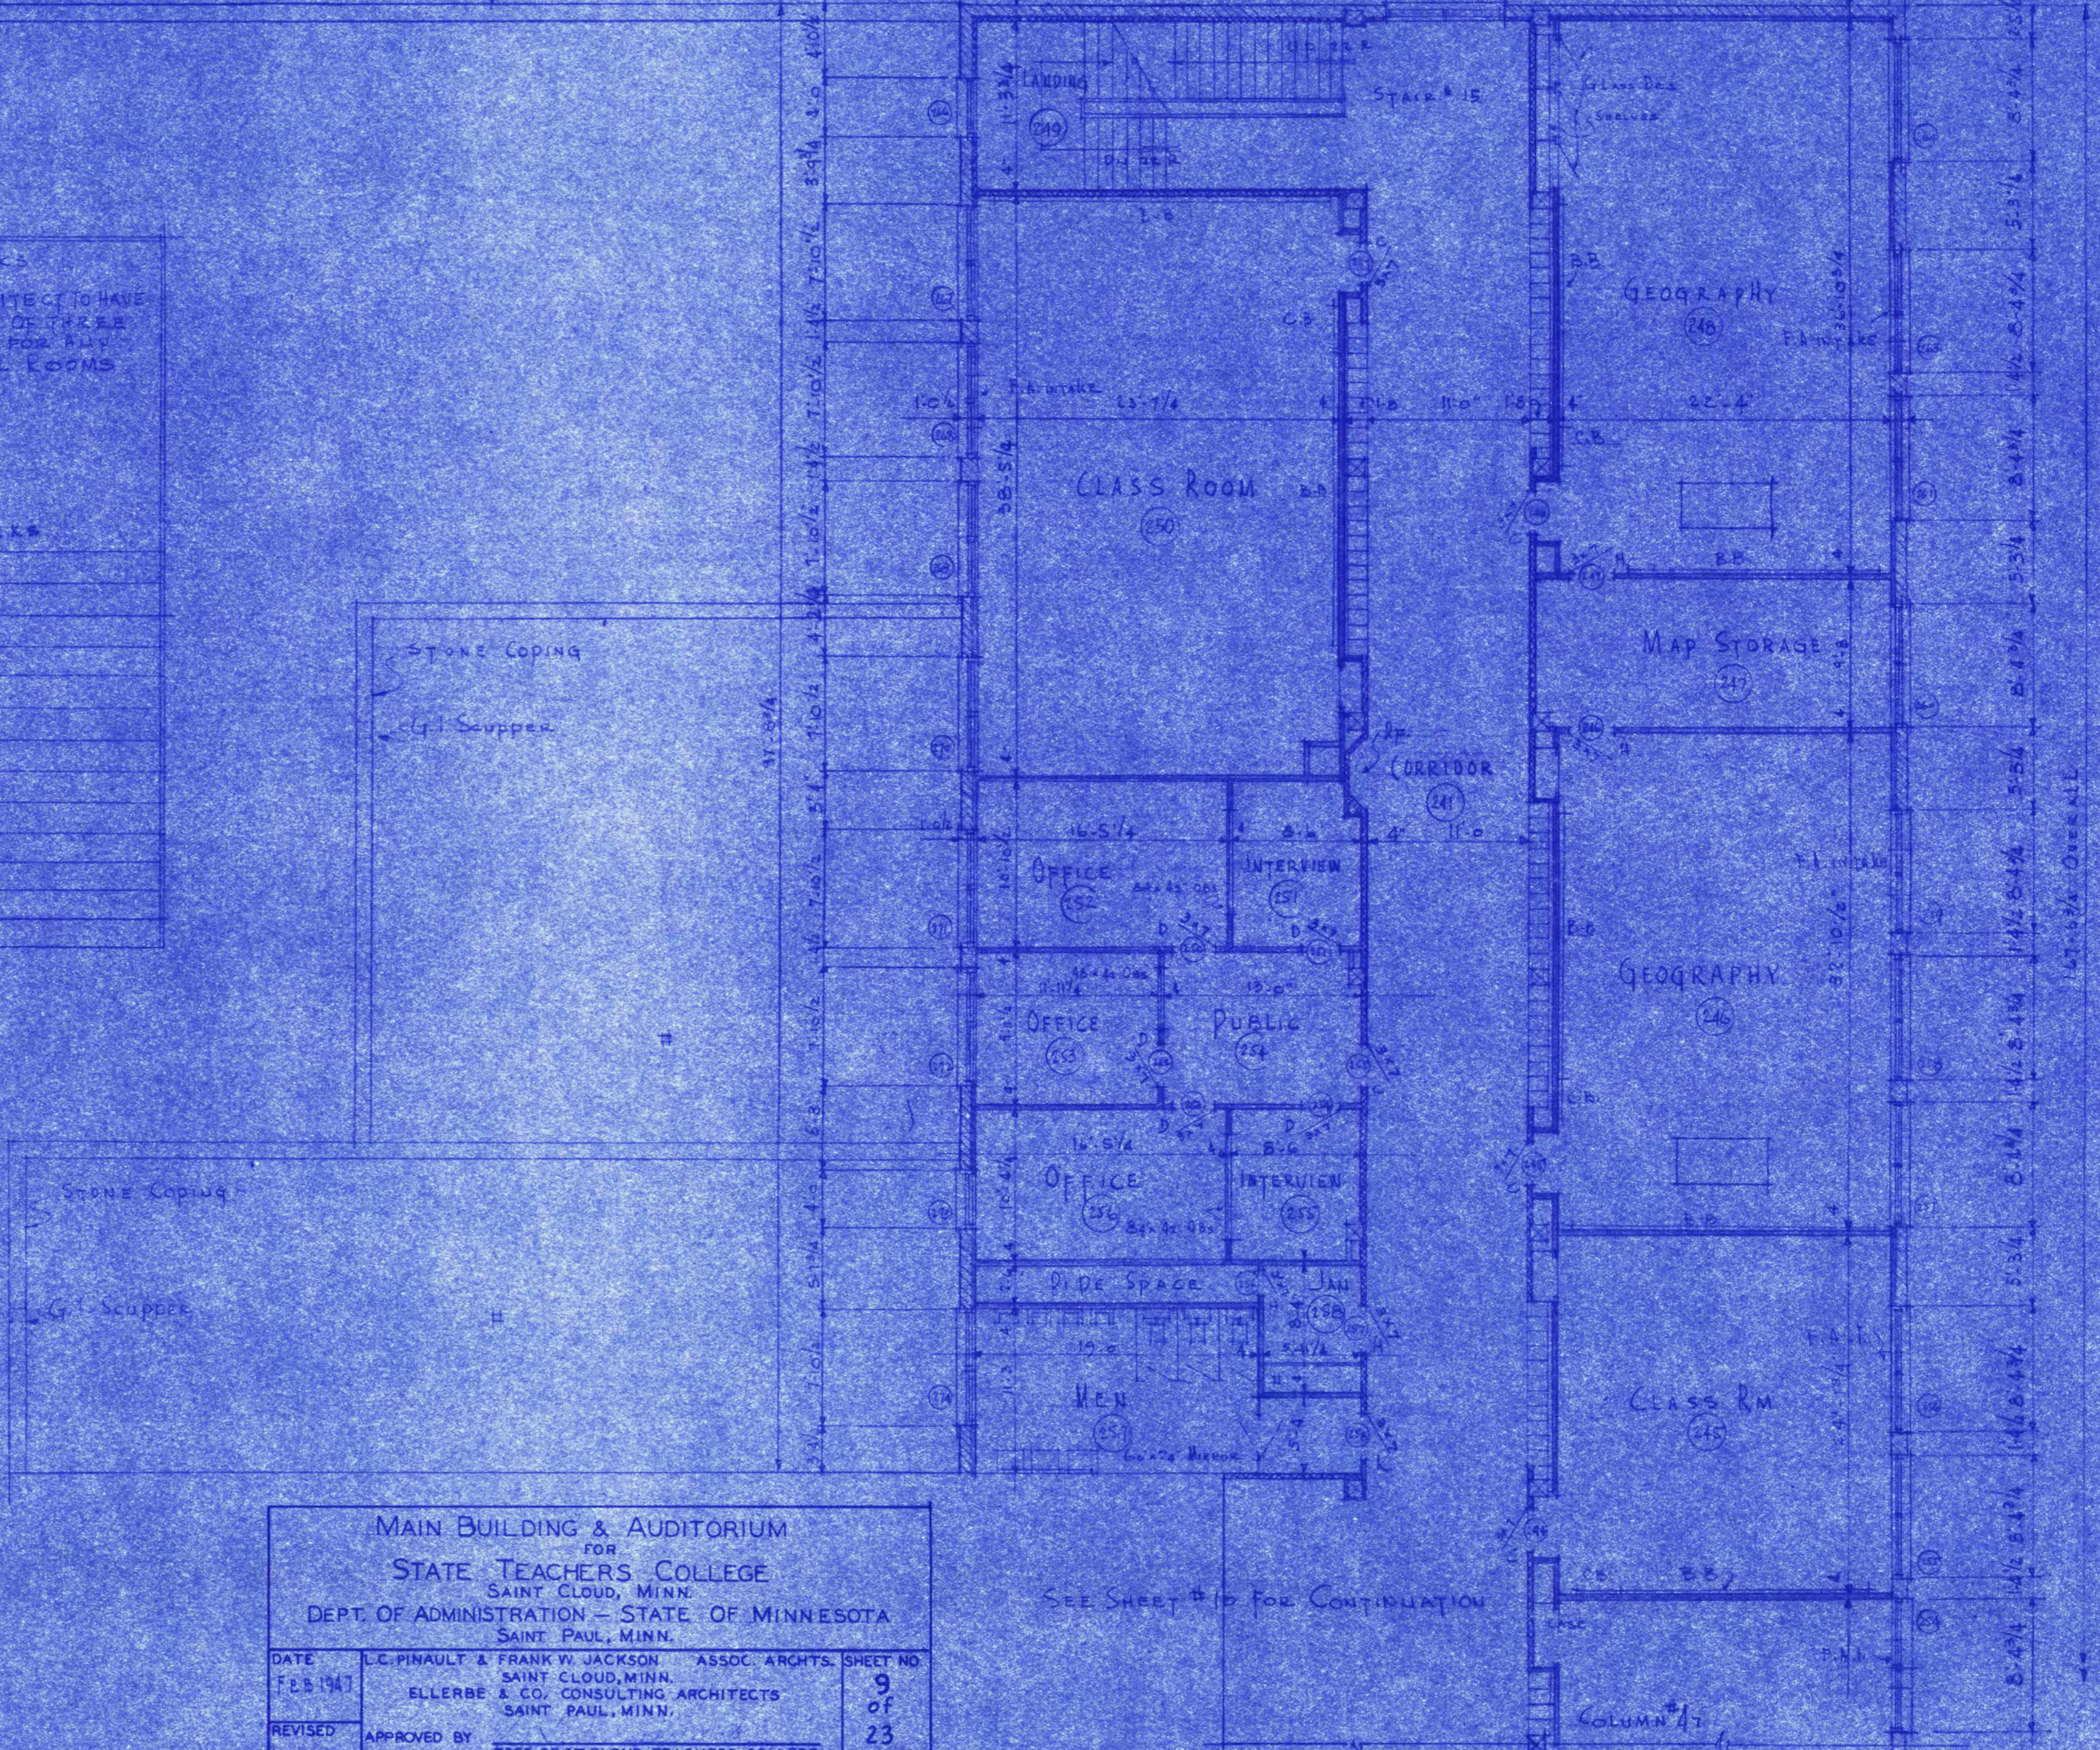

SEE SHEET #10 FOR CONTINUATION

MAIN BUILDING & AUDITORIUM  
FOR  
STATE TEACHERS COLLEGE  
SAINT CLOUD, MINN.  
DEPT. OF ADMINISTRATION - STATE OF MINNESOTA  
SAINT PAUL, MINN.

DATE	F. B. 1947	L. C. PINAULT & FRANK W. JACKSON ASSOC. ARCHTS. SHEET NO. 9 OF 23
REVISED	APPROVED BY	ELLERBE & CO. CONSULTING ARCHITECTS SAINT PAUL, MINN.
	APPROVED BY	PAGE OF ST. CLOUD TEACHERS COLLEGE
	APPROVED BY	FRES. OF STATE TEACHERS COLLEGE BOARD
	APPROVED BY	COMMISSIONER OF ADMINISTRATION AN AUTHORIZED SIGNATURE
		CONTRACT NO. 339

SECOND FLOOR PLAN  
SCALE 1/8\"/>