



SCHEDULE OF STEEL	
WINDOW NUMBERED.	
1-2-3-4-11-12-13-14-15	2" x 2" x 1/2" L ^y Riveted
9-10	1-5/8" x 3/8" C - 2-3/4" x 1/4" L ^y Riveted
DOOR NUMBERED.	
51-52-54-55-59-60-65-67	CON. LINTEL 8" x 10" Z ^g /STRAIGHT 1/8" BENT ROD

KEY OF MATERIALS			
SECTION	ELEVATION	SECTION	ELEVATION
BRICK	CONCRETE	PLASTER	METAL
MARBLE	WOOD		

SCHEDULE OF ROOMS	
1 HALL	7 LEAB. HALL
2 BALL ROOM	8 VEGETABLE RM.
3 SMOKING ROOM	9 FRUIT & PER/ERVE.
4 CARD ROOM	10 TOILET
5 TRUNK ROOM	11 COAL ROOM
6 LAVNDRY	12 BOILER ROOM
13 WOOD ROOM	14 PASSAGE
15 STORE ROOM	

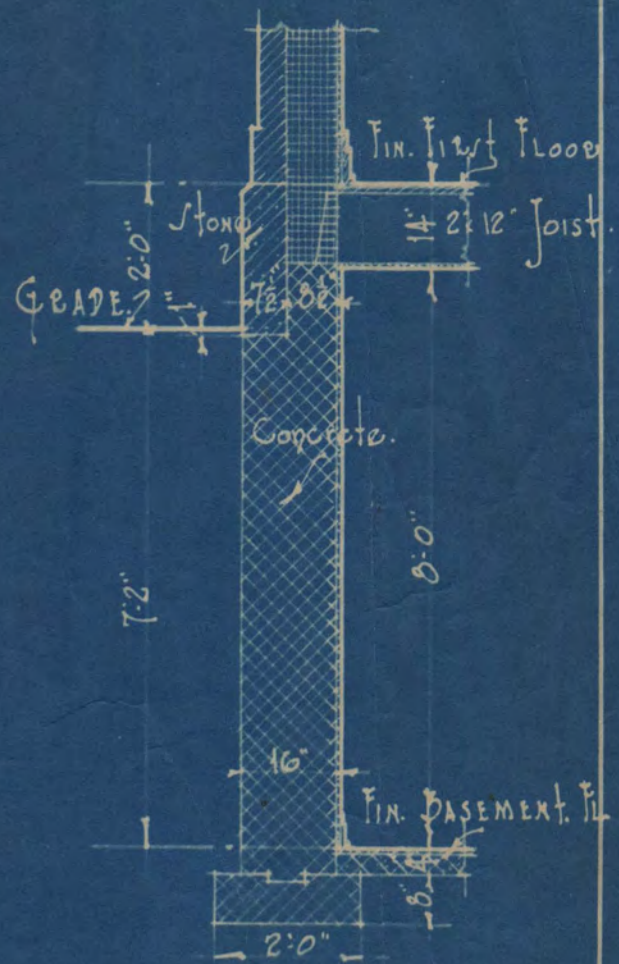


SEC. THRU BASEMENT WALL.
SCALE 8"=1'-0"

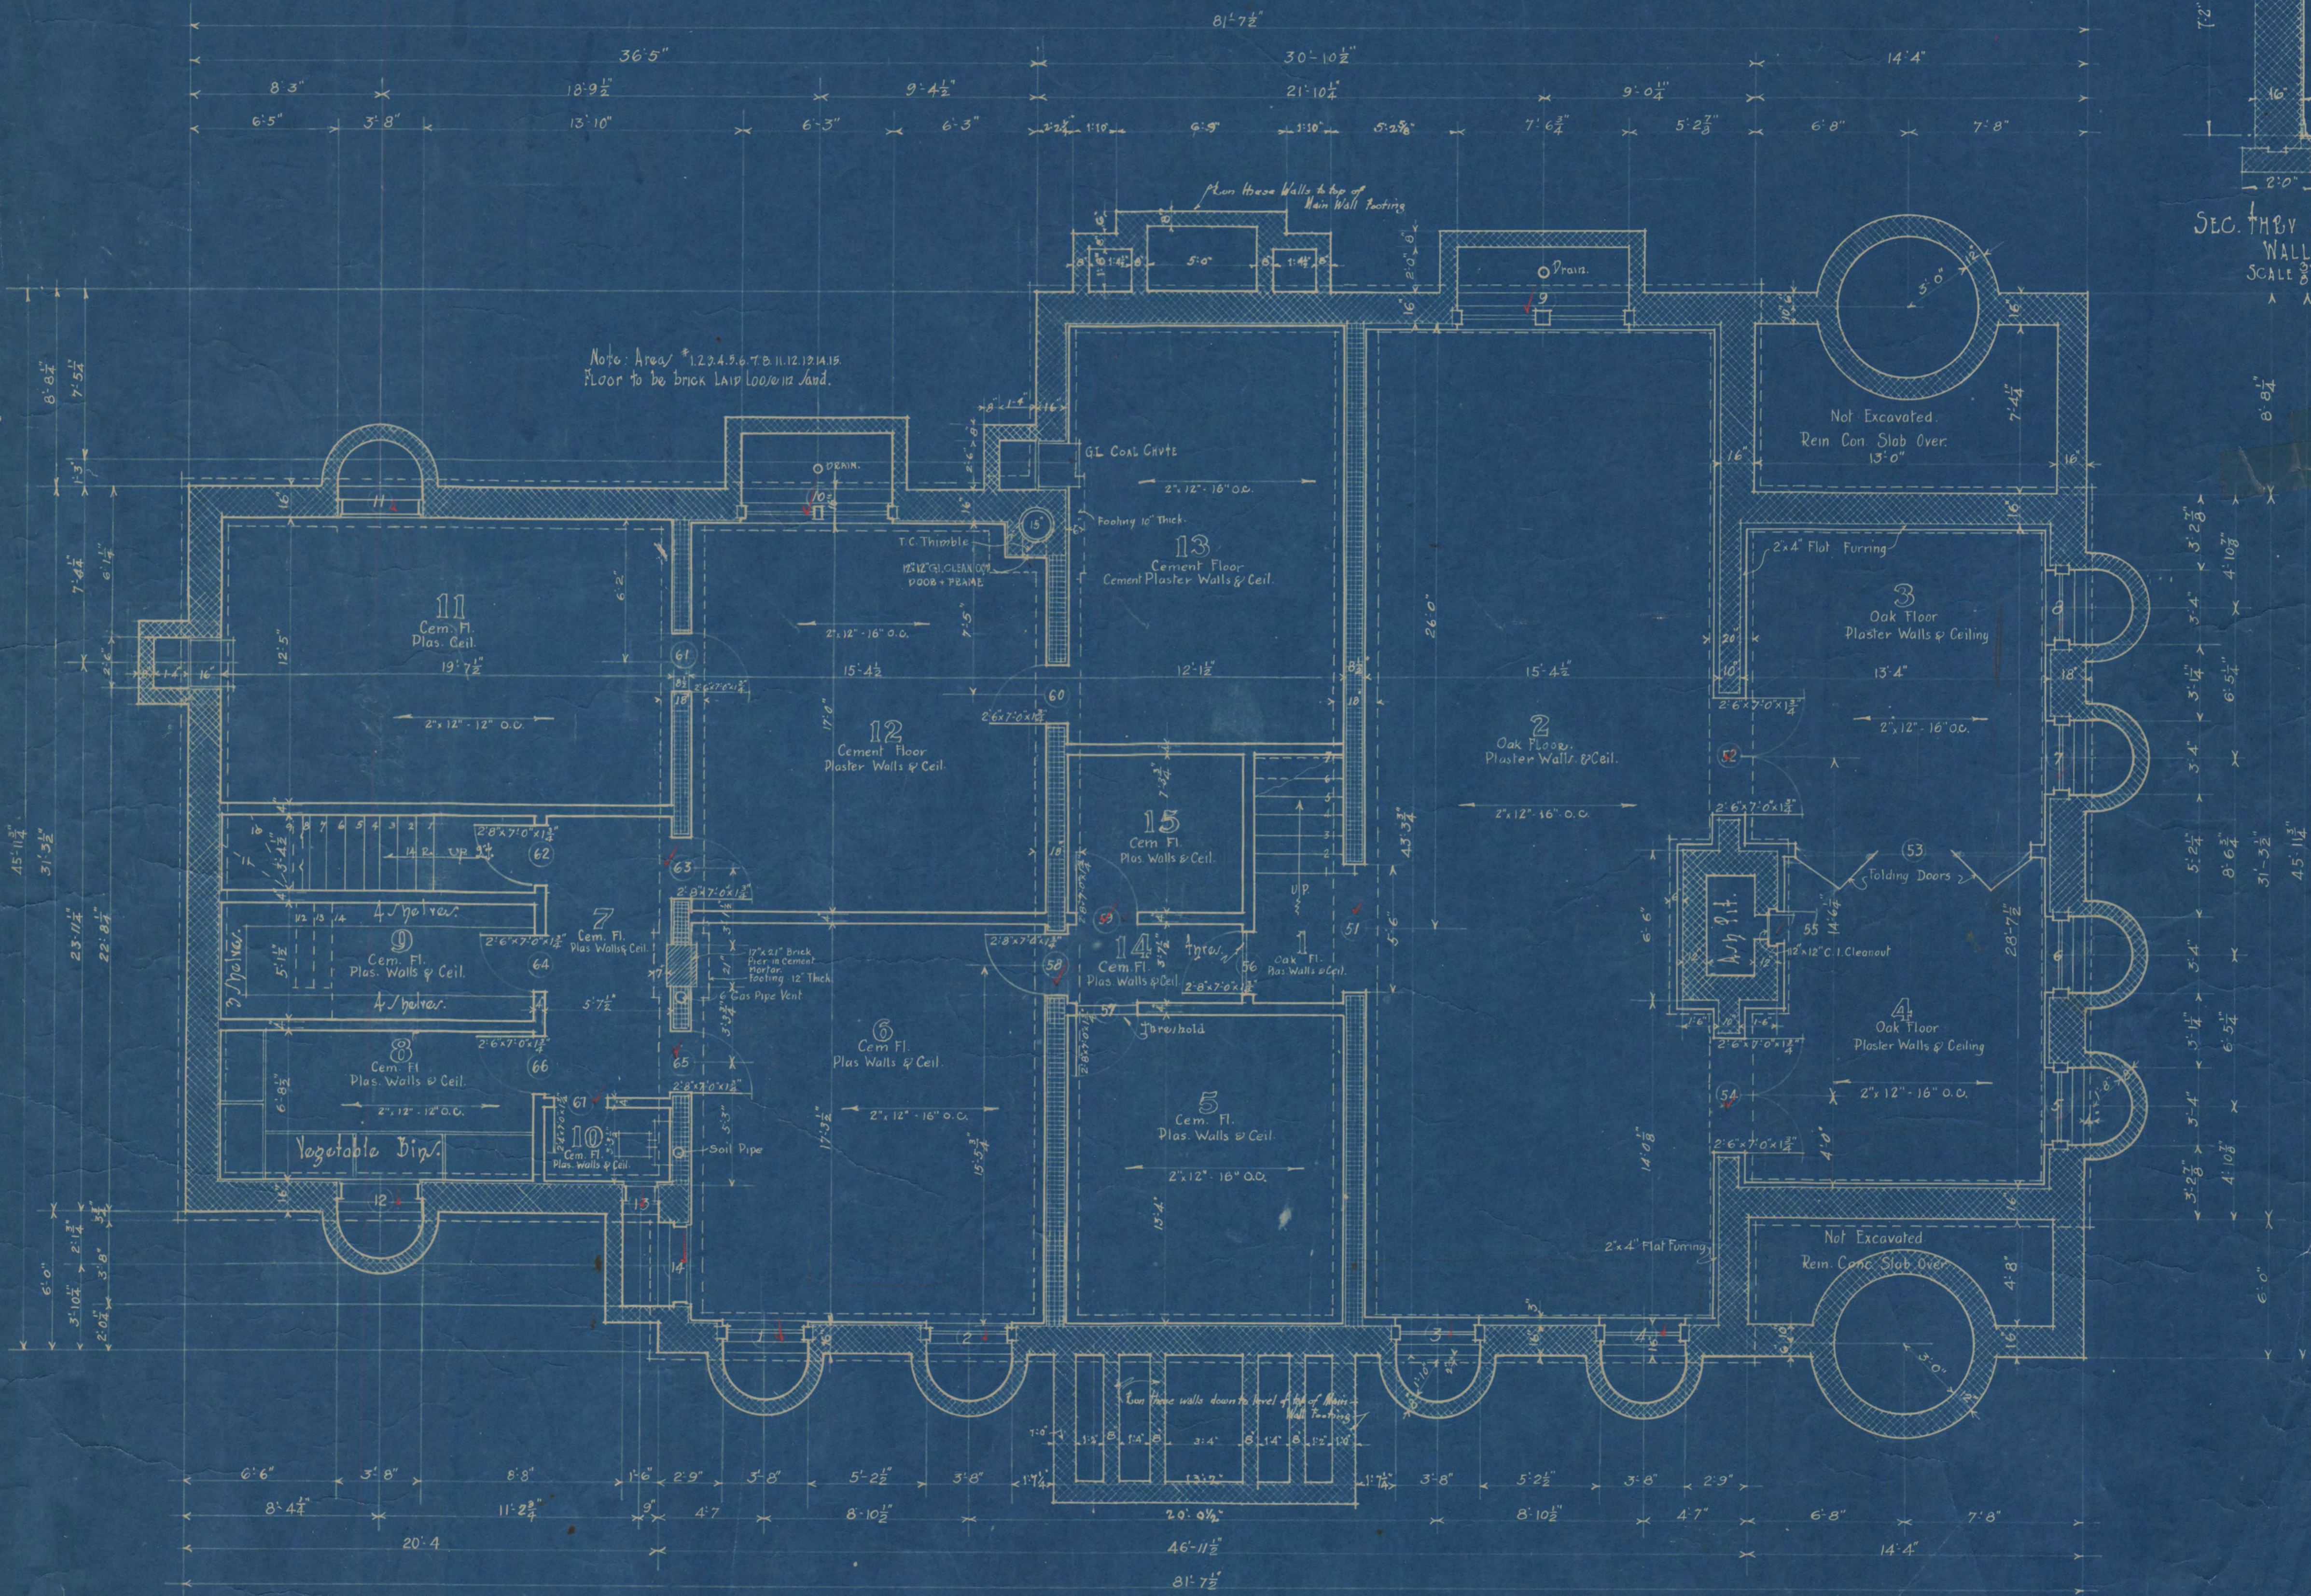

BASEMENT FLOOR PLAN		
SCALE: 1/4"=1'-0"	RESIDENCE FOR	BLDG 282A
DRAWN H.C.L.	MR. A. G. WHITNEY	SHEET
CHECKD	ST. CLOUD, MINN.	101
APPVD	TYRRE & CHAPMAN AND C.A. GAGE	SET
DATE: Sept 9/16	ASSOCIATE ARCHITECTS	B
	Auditorium Bldg, Minneapolis, Minn.	

SCHEDULE FOR STEEL	
WINDOWS NUMBER	
101-102-103-104-105-111-114-116	1-3' x 5' L @ 2-2' x 2' R
105-106-113-115-118	1-3' x 3' L @ 2-3' x 5' R Riveted
107-107 1/2 (107 1/2)	1-2' x 3' L @ 2-3' x 5' R
DOORS NUMBER	
151-155-156-157-161-162-163	1-3' x 5' L @ 2-3' x 5' R Riv
170	1-3' x 5' L @ 2-3' x 5' R
179	1-3' x 5' L @ 2-2' x 2' R
153-154-165-166-171-172-175-183-183	OPENING OVER MUSIC CABINET-CONC LINTEL 8" x 10" 2" Bent 1" 3/8" Bars
158-159-160-1-8" x 1-8" L-11"	1-3' x 5' L @ 2-3' x 5' R Riv to E-I-I ROOM-105-2-10" x 25" @ 5' x 3' L
OVER RECESS IN RM 111- CONC LINTEL SAME AS 153 ETC.	


SCHEDULE OF ROOMS			
101	VESTIBULE	109	BREAKFAST RM.
102	MAIN HALL	110	DINING ROOM
103	LIVING ROOM	111	PANTRY
104	SVN PORCH	112	KITCHEN
105	LIBRARY	113	REAR HALL
106	TOILET ROOM	114	MAIDS ROOM
107	PASSAGE	115	OFFICE
108	LOGGIA		

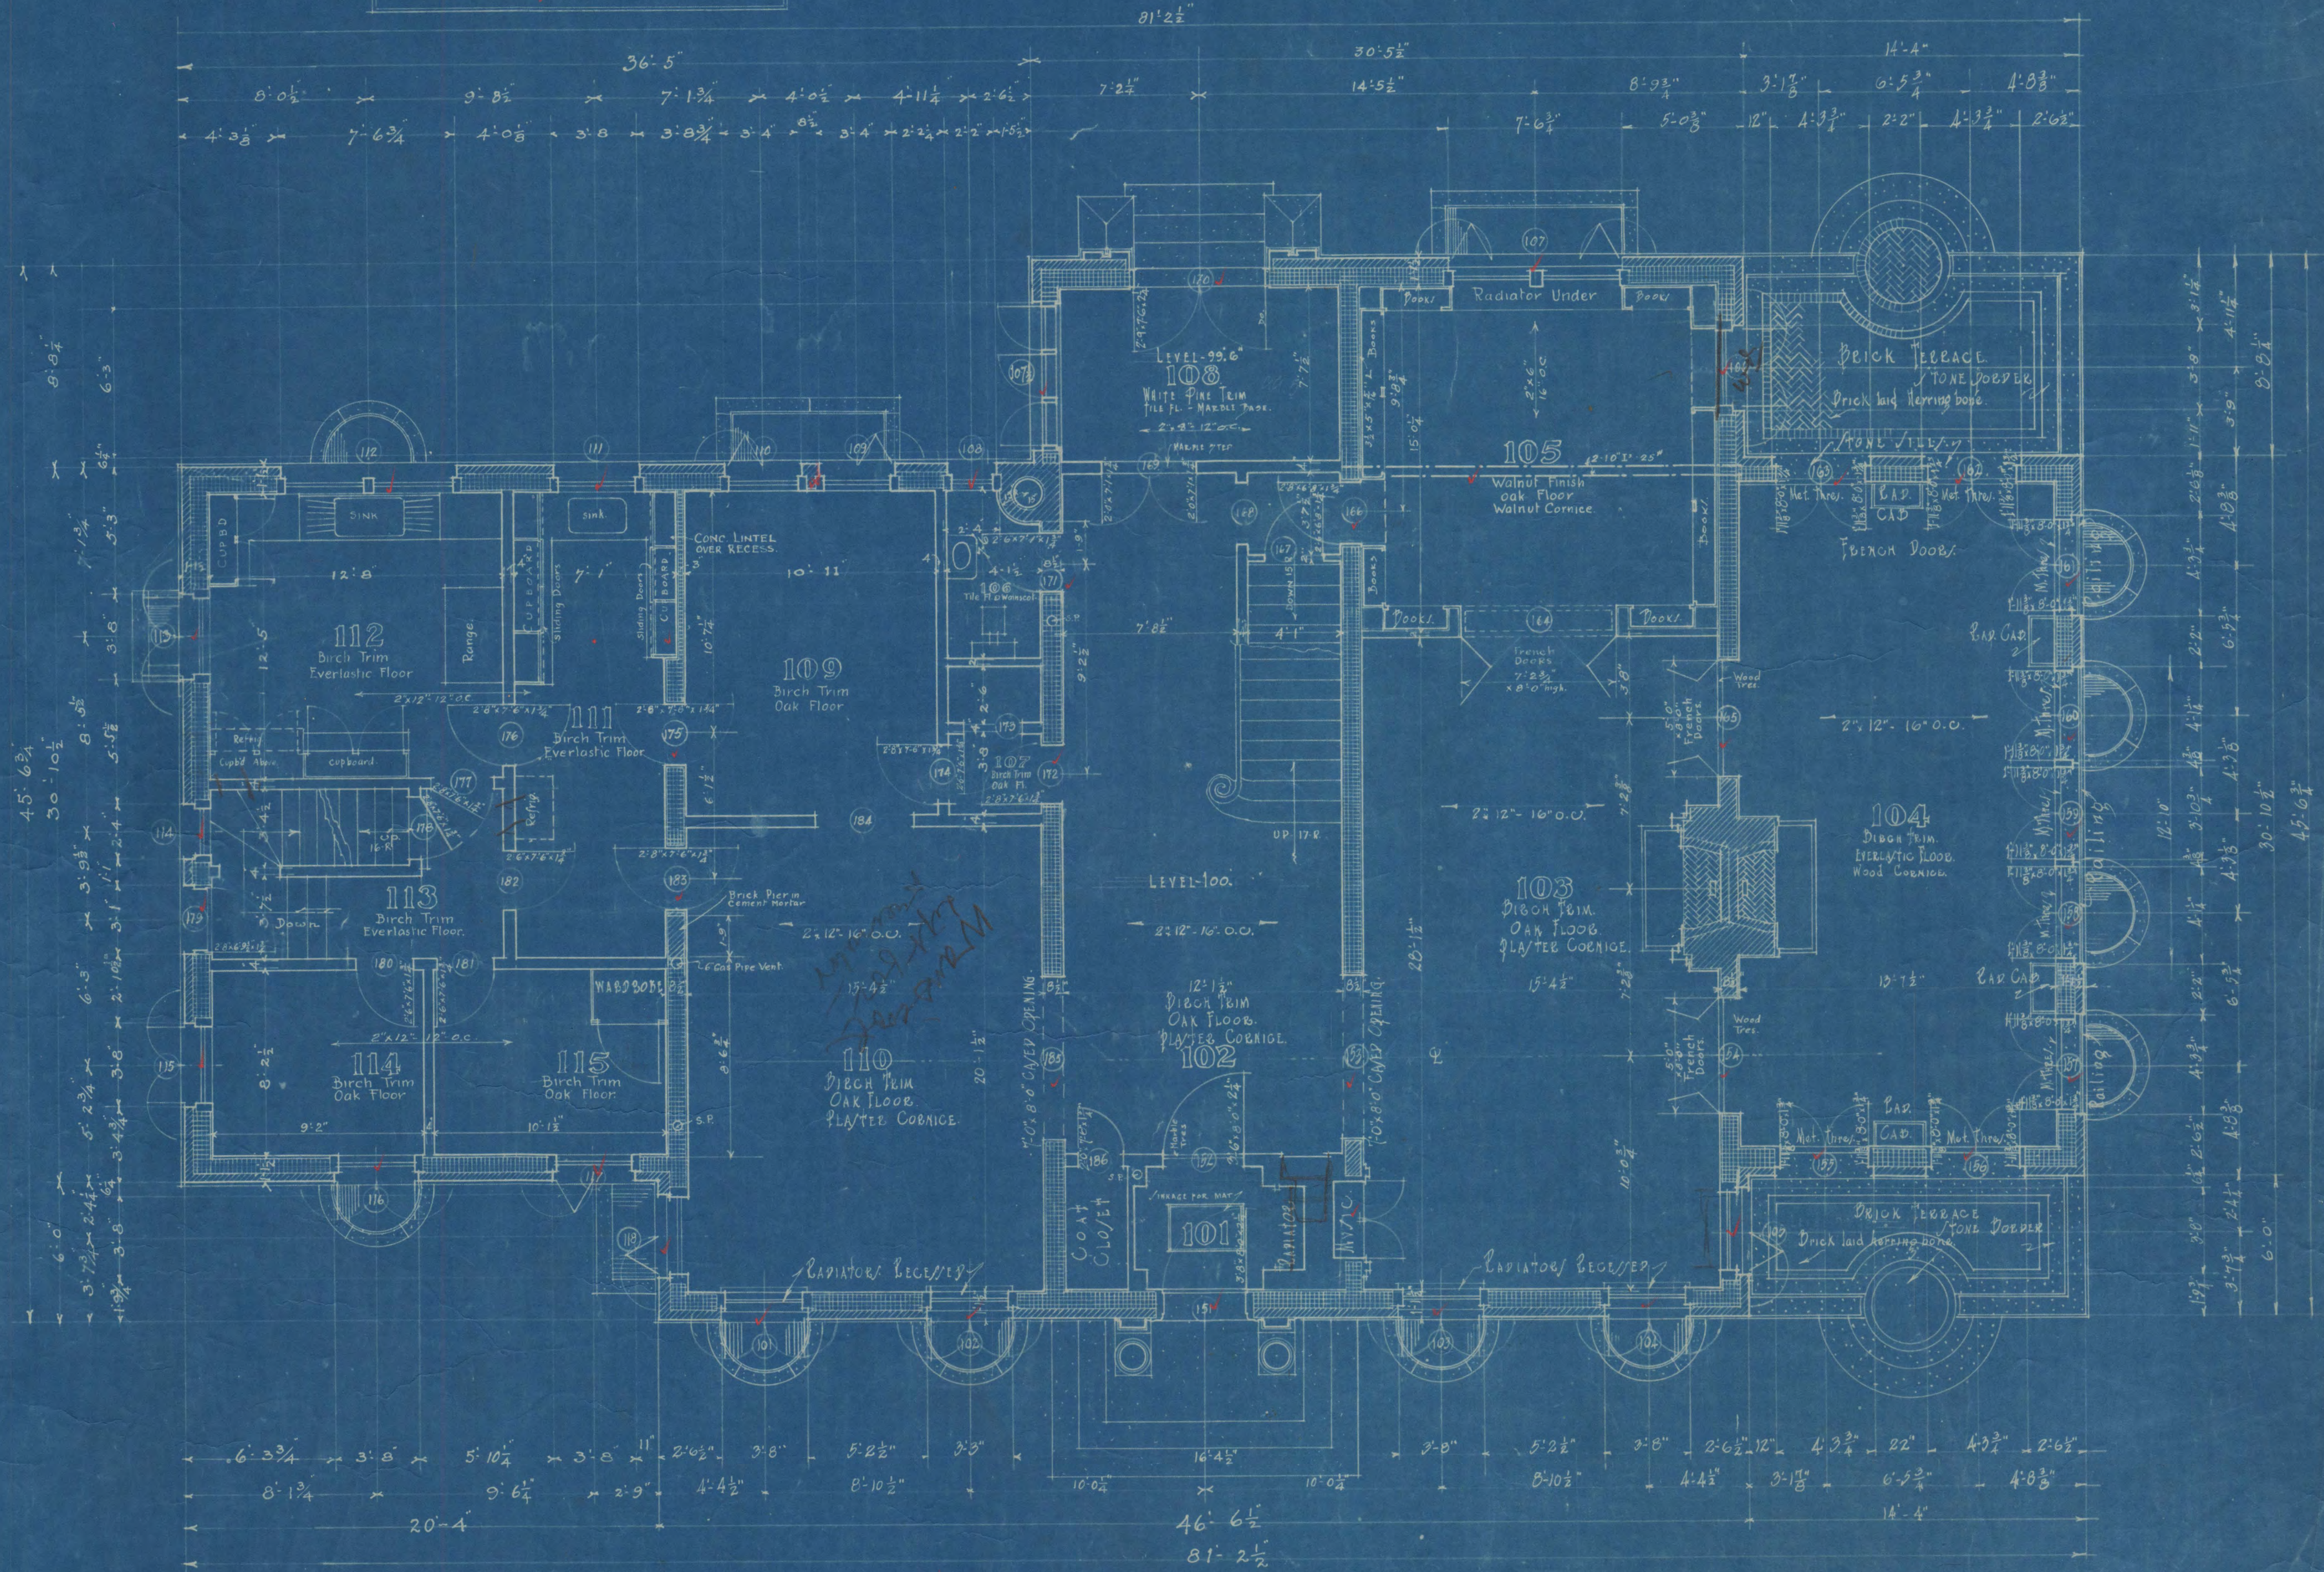

FIRST FLOOR PLAN			
SCALE: 1/4" = 1'-0"	RESIDENCE FOR MR. A. G. WHITNEY	BLDG 202A	
DRAWN H.C.L.F.			SHEET
TRACED H.C.L.F.	ST. CLOUD MINN.	102	
CHECKED	TYRE & CHAPMAN AND C. A. GAGL ASSOCIATE ARCHITECTS	SET	
APP'VD			102
DATE: Sept-16			Auditorium Bldg., Minneapolis, Minn.


SCHEDULE OF STEEL *	
WINDOW NUMBERED.	
201-202-203-204-205-206-221-222-223-224-225	1-3-3-1/2 L - 2-2-2-1/2 Ls Riveted.
227-228	1-3-3-1/2 L - 2-2-2-1/2 Ls Riveted.
207-208-209-210-214-215-216-217-218-219-220-226-229	1-3-3-1/2 L - 2-3-3-1/2 Ls Riveted.
211-212-213-1-9-21	1 BEAM.
219	1-5-3-3/8 L - 2-5-3-3/8 Ls Riveted.
DOORS NUMBERED	
251-254-256-257-259-261-272	CON. LINTELS.
ROOM 214-10" BETH GIRDER 44# C.A.T.	
** 210-2-4-6-3/8 Ls RIVETED - OVER WARDROBE.	

SCHEDULE OF ROOMS			
201	MAIN HALL	209	BATH ROOM
202	OPEN PORCH	210	CHAMBER
203	CHAMBER	211	CHAMBER
204	SLEEPING PORCH	212	BEAR HALL
205	OWNER'S CHAMBER	213	SEWING ROOM
206	SHOWER BATH	214	GUEST CHAMBER
207	WARDROBE	215	BATH ROOM
208	OWNER'S BATH	216	HALL

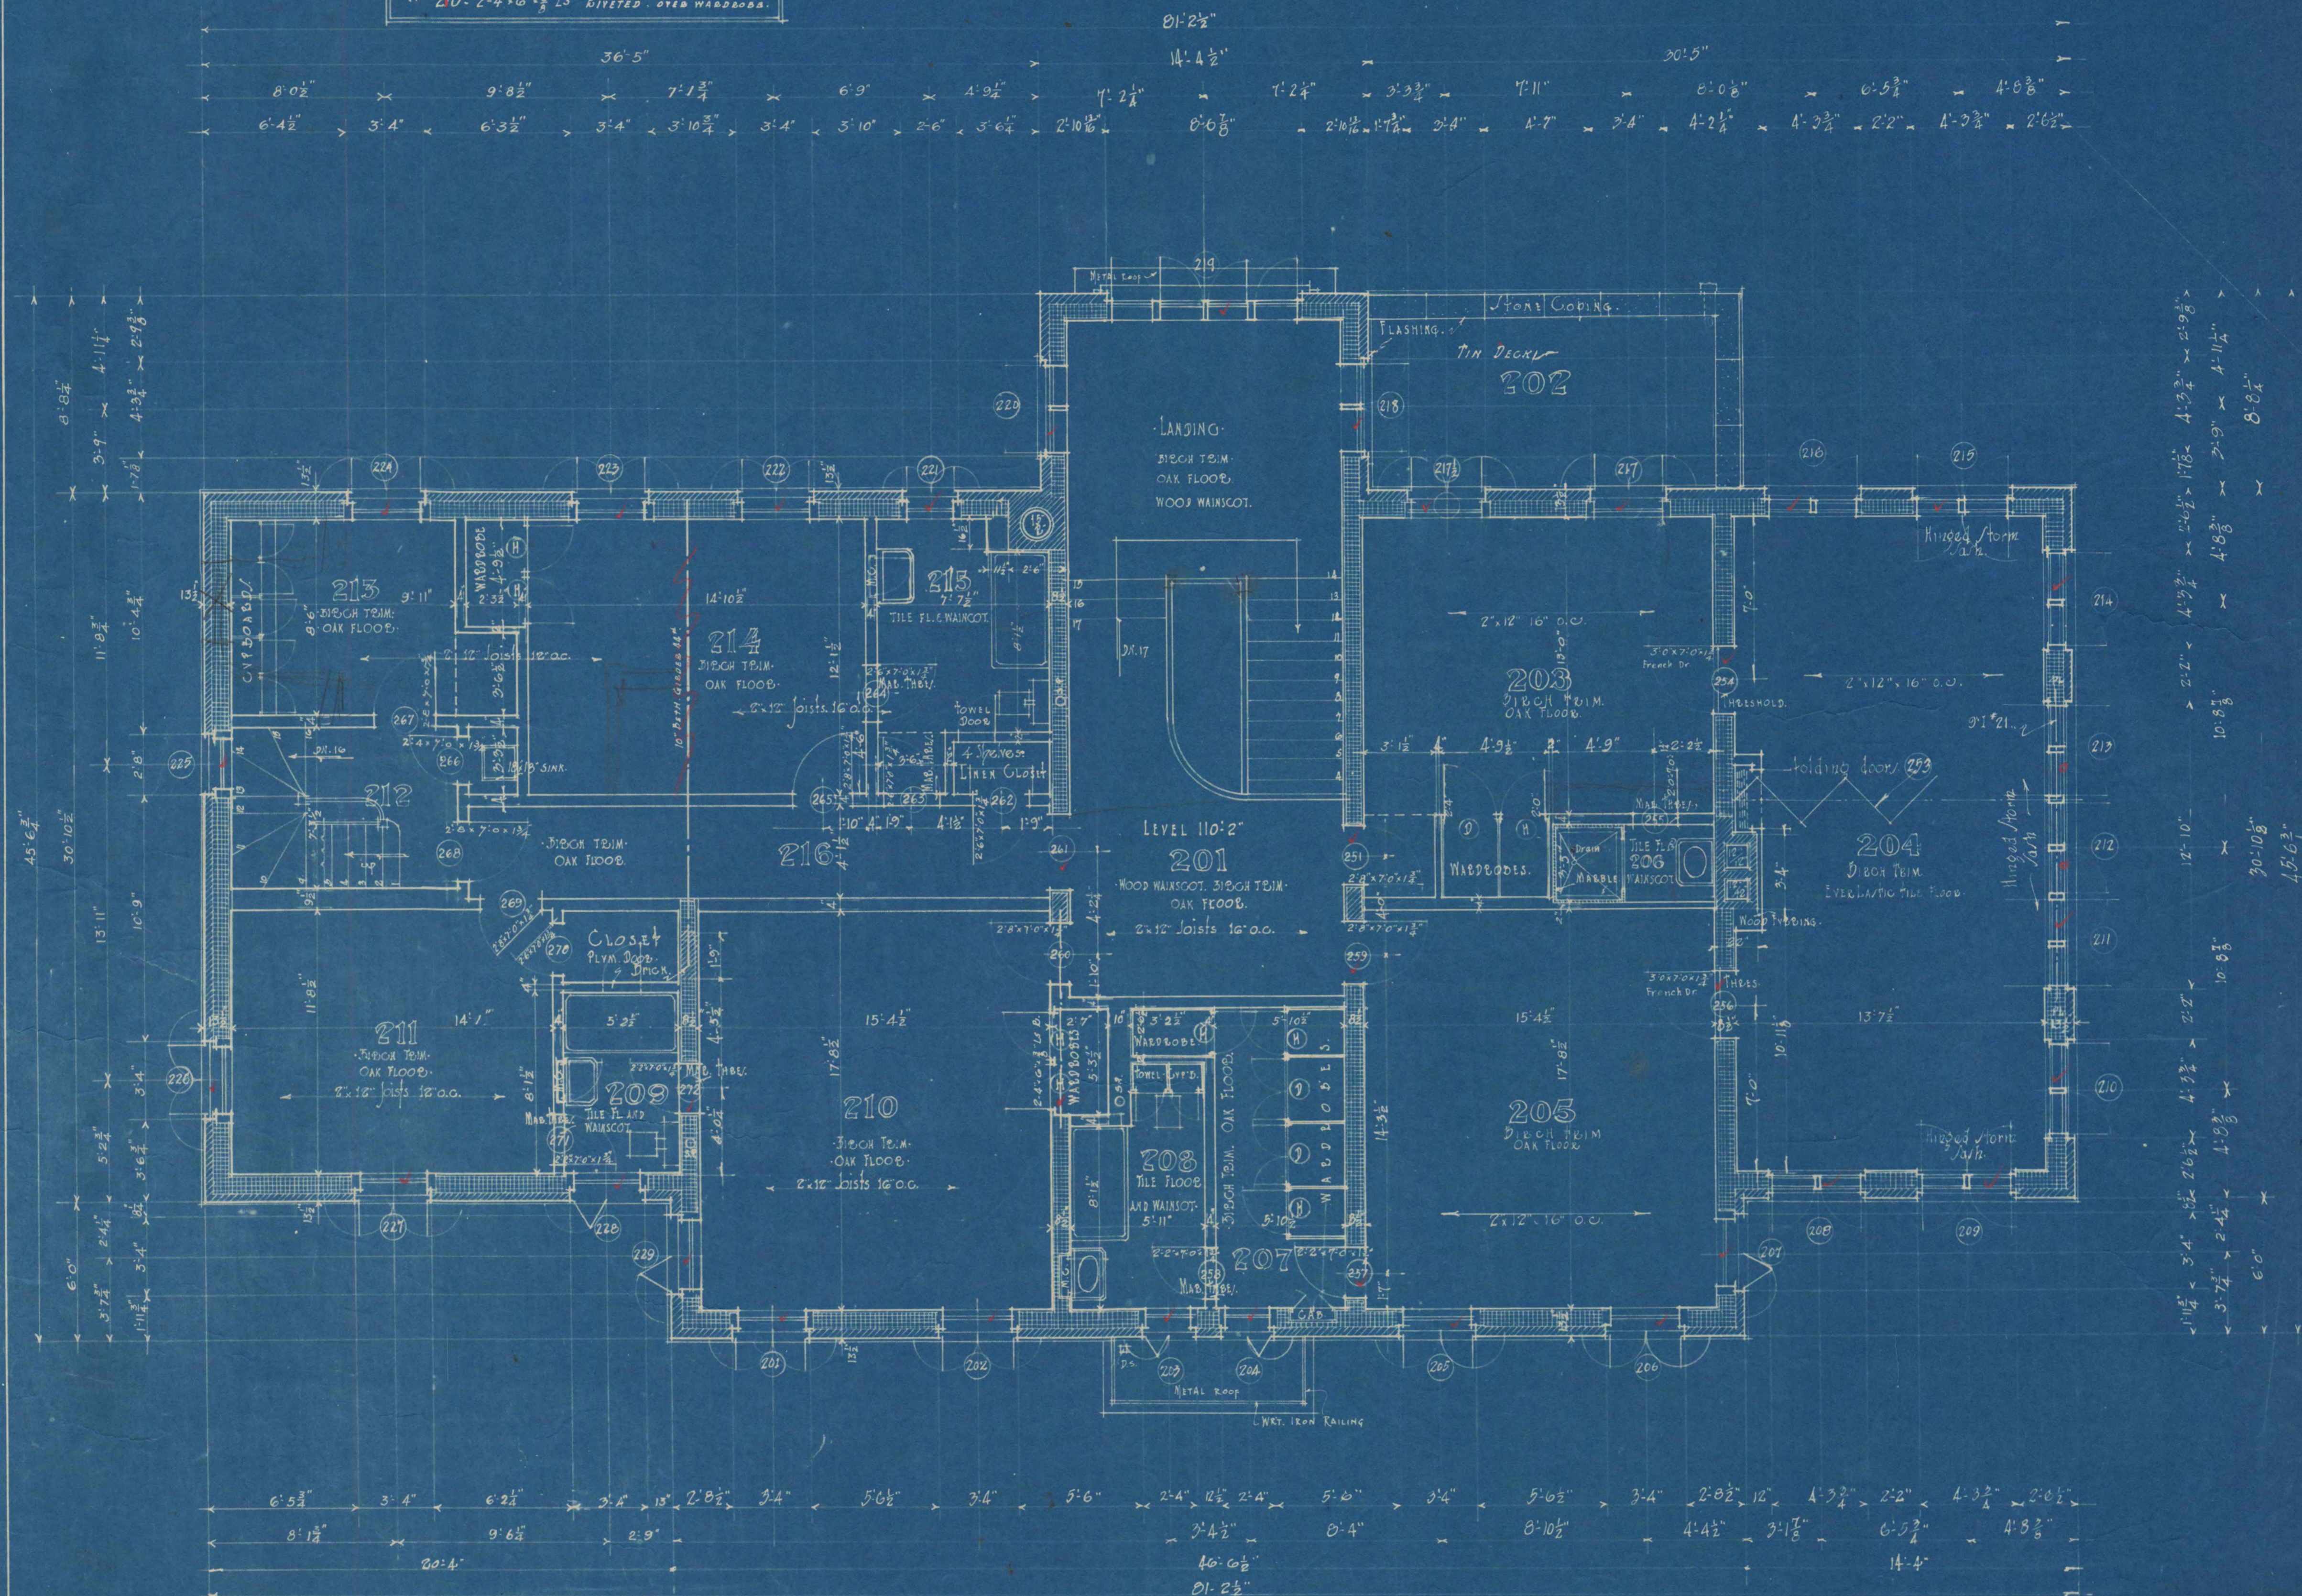


SECOND FLOOR PLAN		
SCALE: 1/4" = 1'-0"	RESIDENCE FOR MR. A. G. WHITNEY ST. CLOUD, MINN.	BLDG 202A
TRAC'D H.C.L.		SHEET
CHK'D	TYRRE & CHAPMAN AND C.A. CAGE ASSOCIATE ARCHITECTS Auditorium Bldg., Minneapolis, Minn.	103
APP'VD		SET
DATE: Sep. 14		


SCHEDULE OF ROOMS.			
301	HALL	306	CHAMBER
302	CLOSET	307	HALL
303	CHAMBER	308	CHAMBER
304	TRUNK ROOM.	309	BATH
305	CHAMBER	310	CEPAP CLOSET

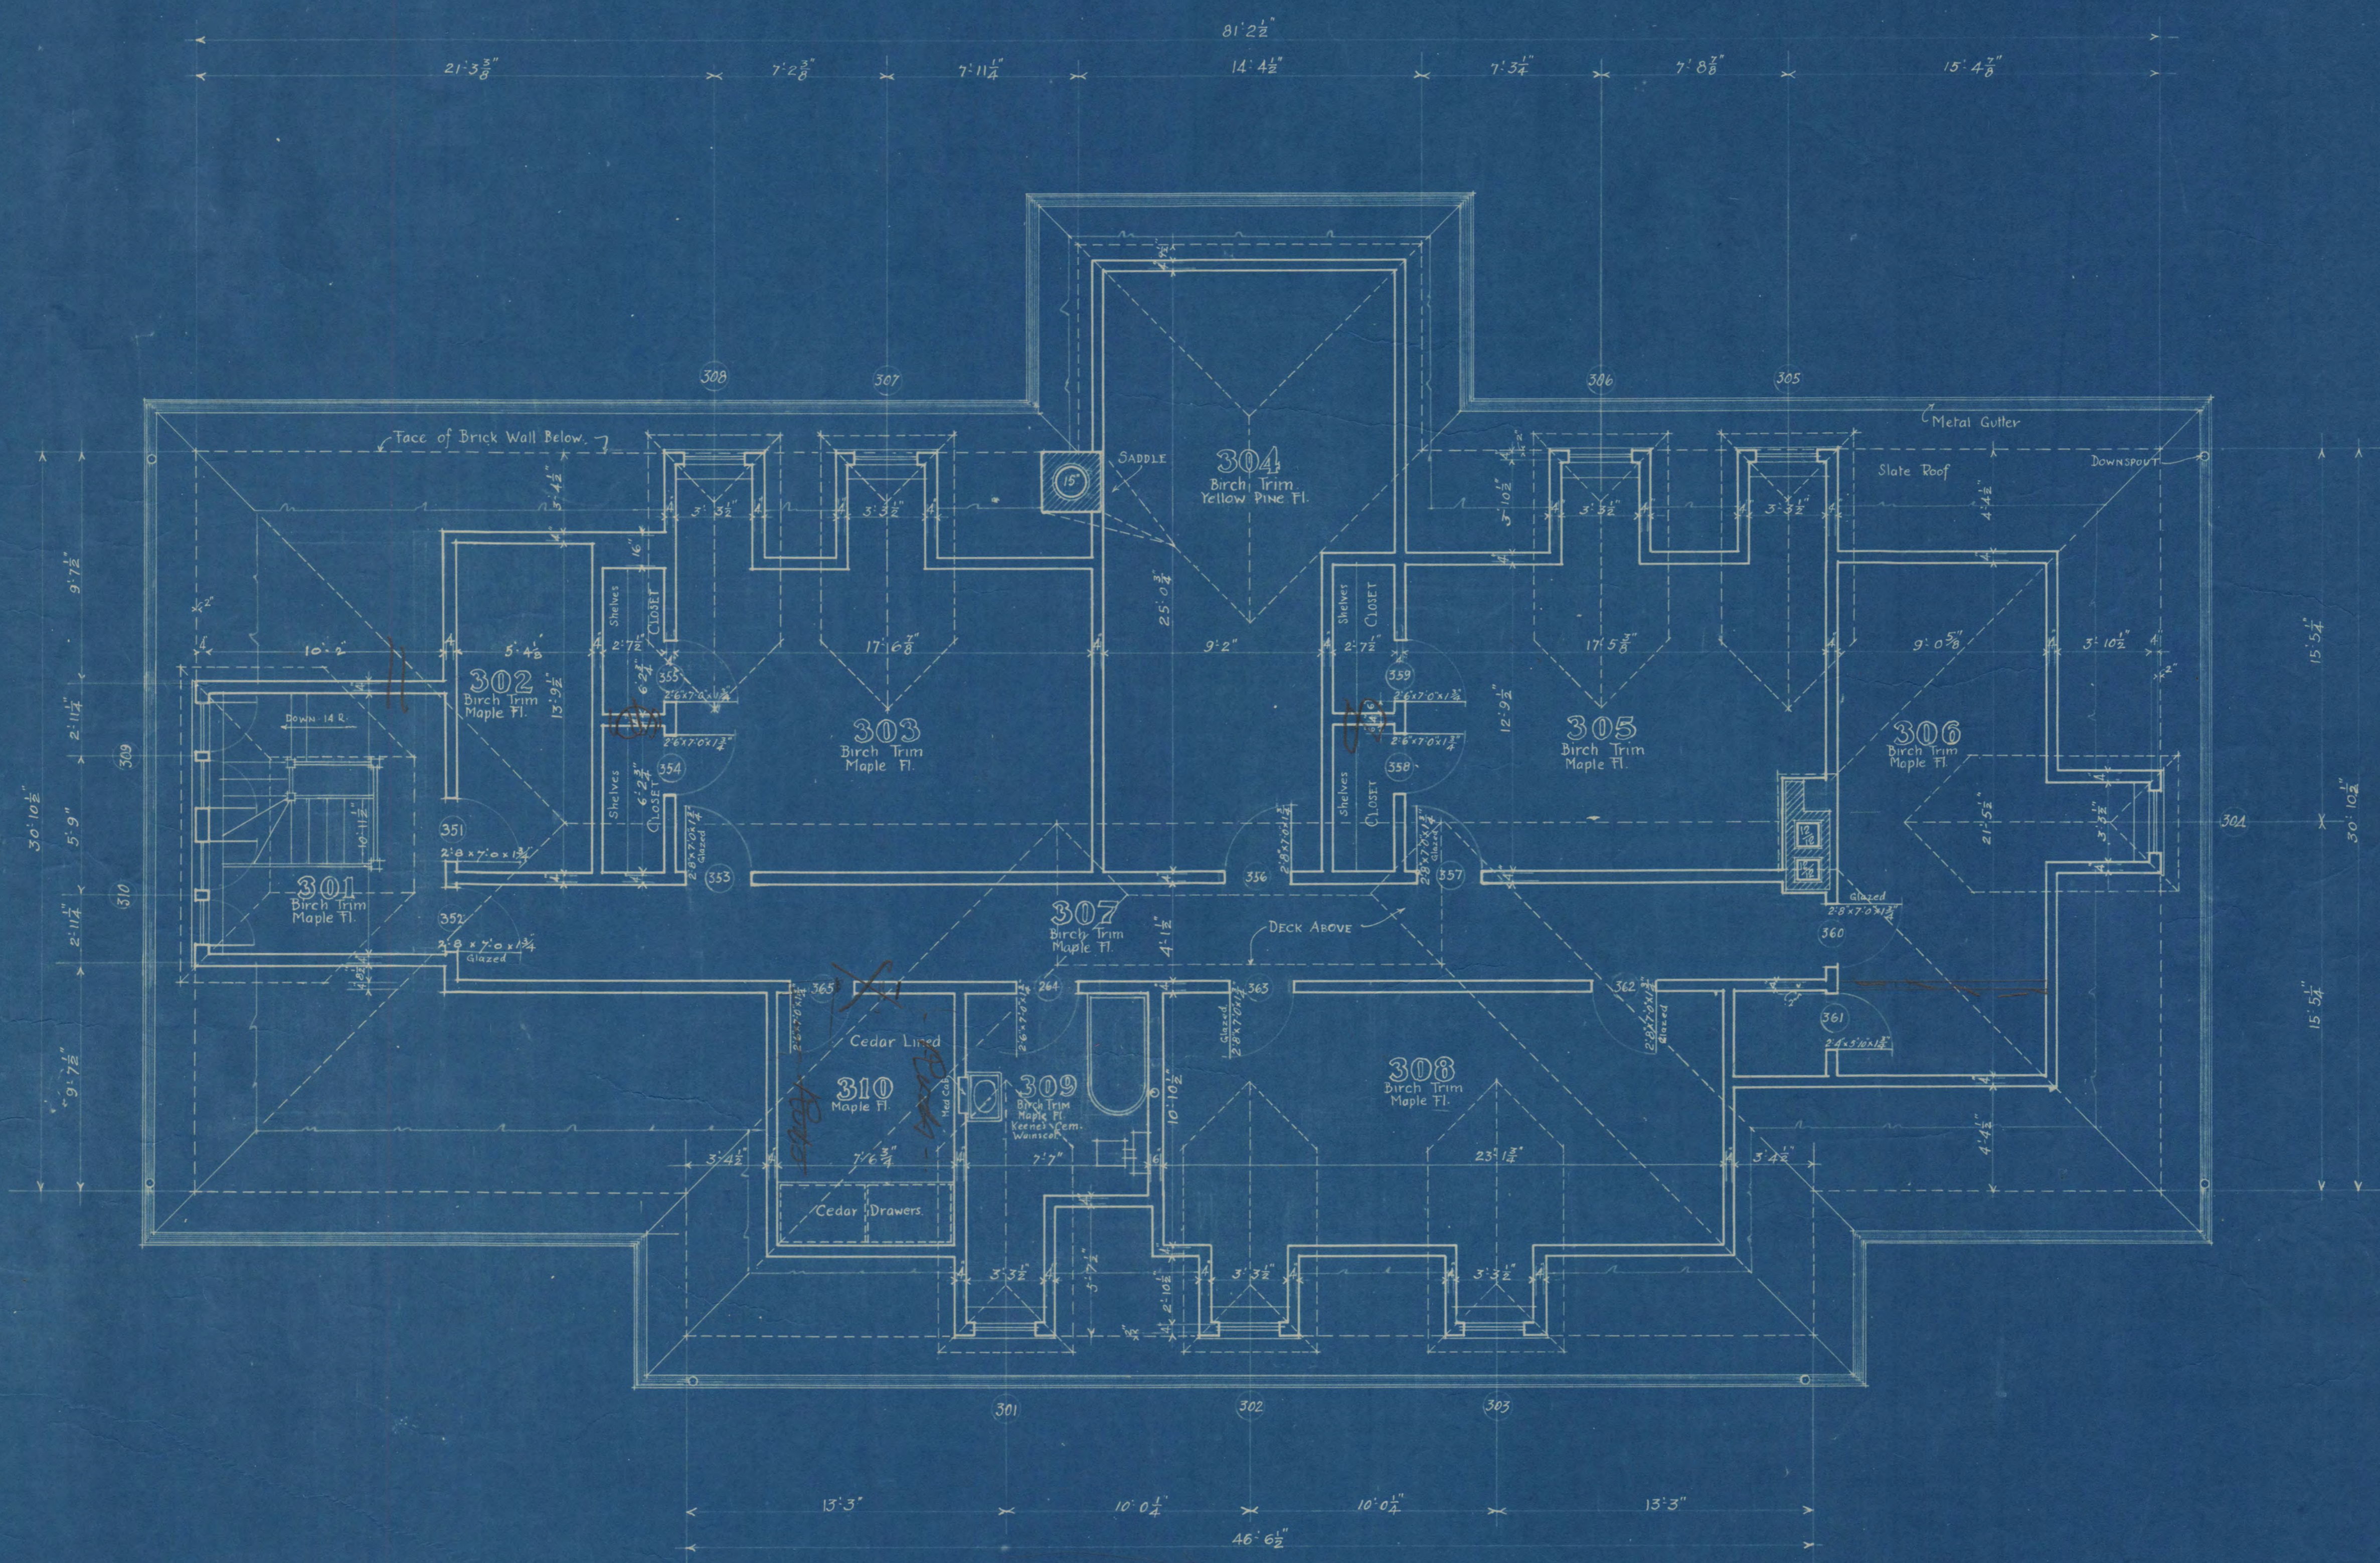

THIRD FLOOR PLAN		
SCALE: 1/4" = 1'-0"	RESIDENCE FOR MR. A. G. WHITNEY	BLDG 282A
DRAWN H.C.L.B.		SHEET
TRAC'D H.C.L.B.	St. Cloud MINN.	104
CHK'D	TYRRE & CHAPMAN AND C.A. CAGL ASSOCIATE ARCHITECTS	SET
APP'VD		B
DATE: Sept. 9-16		Auditorium Bldg. Minneapolis, Minn.

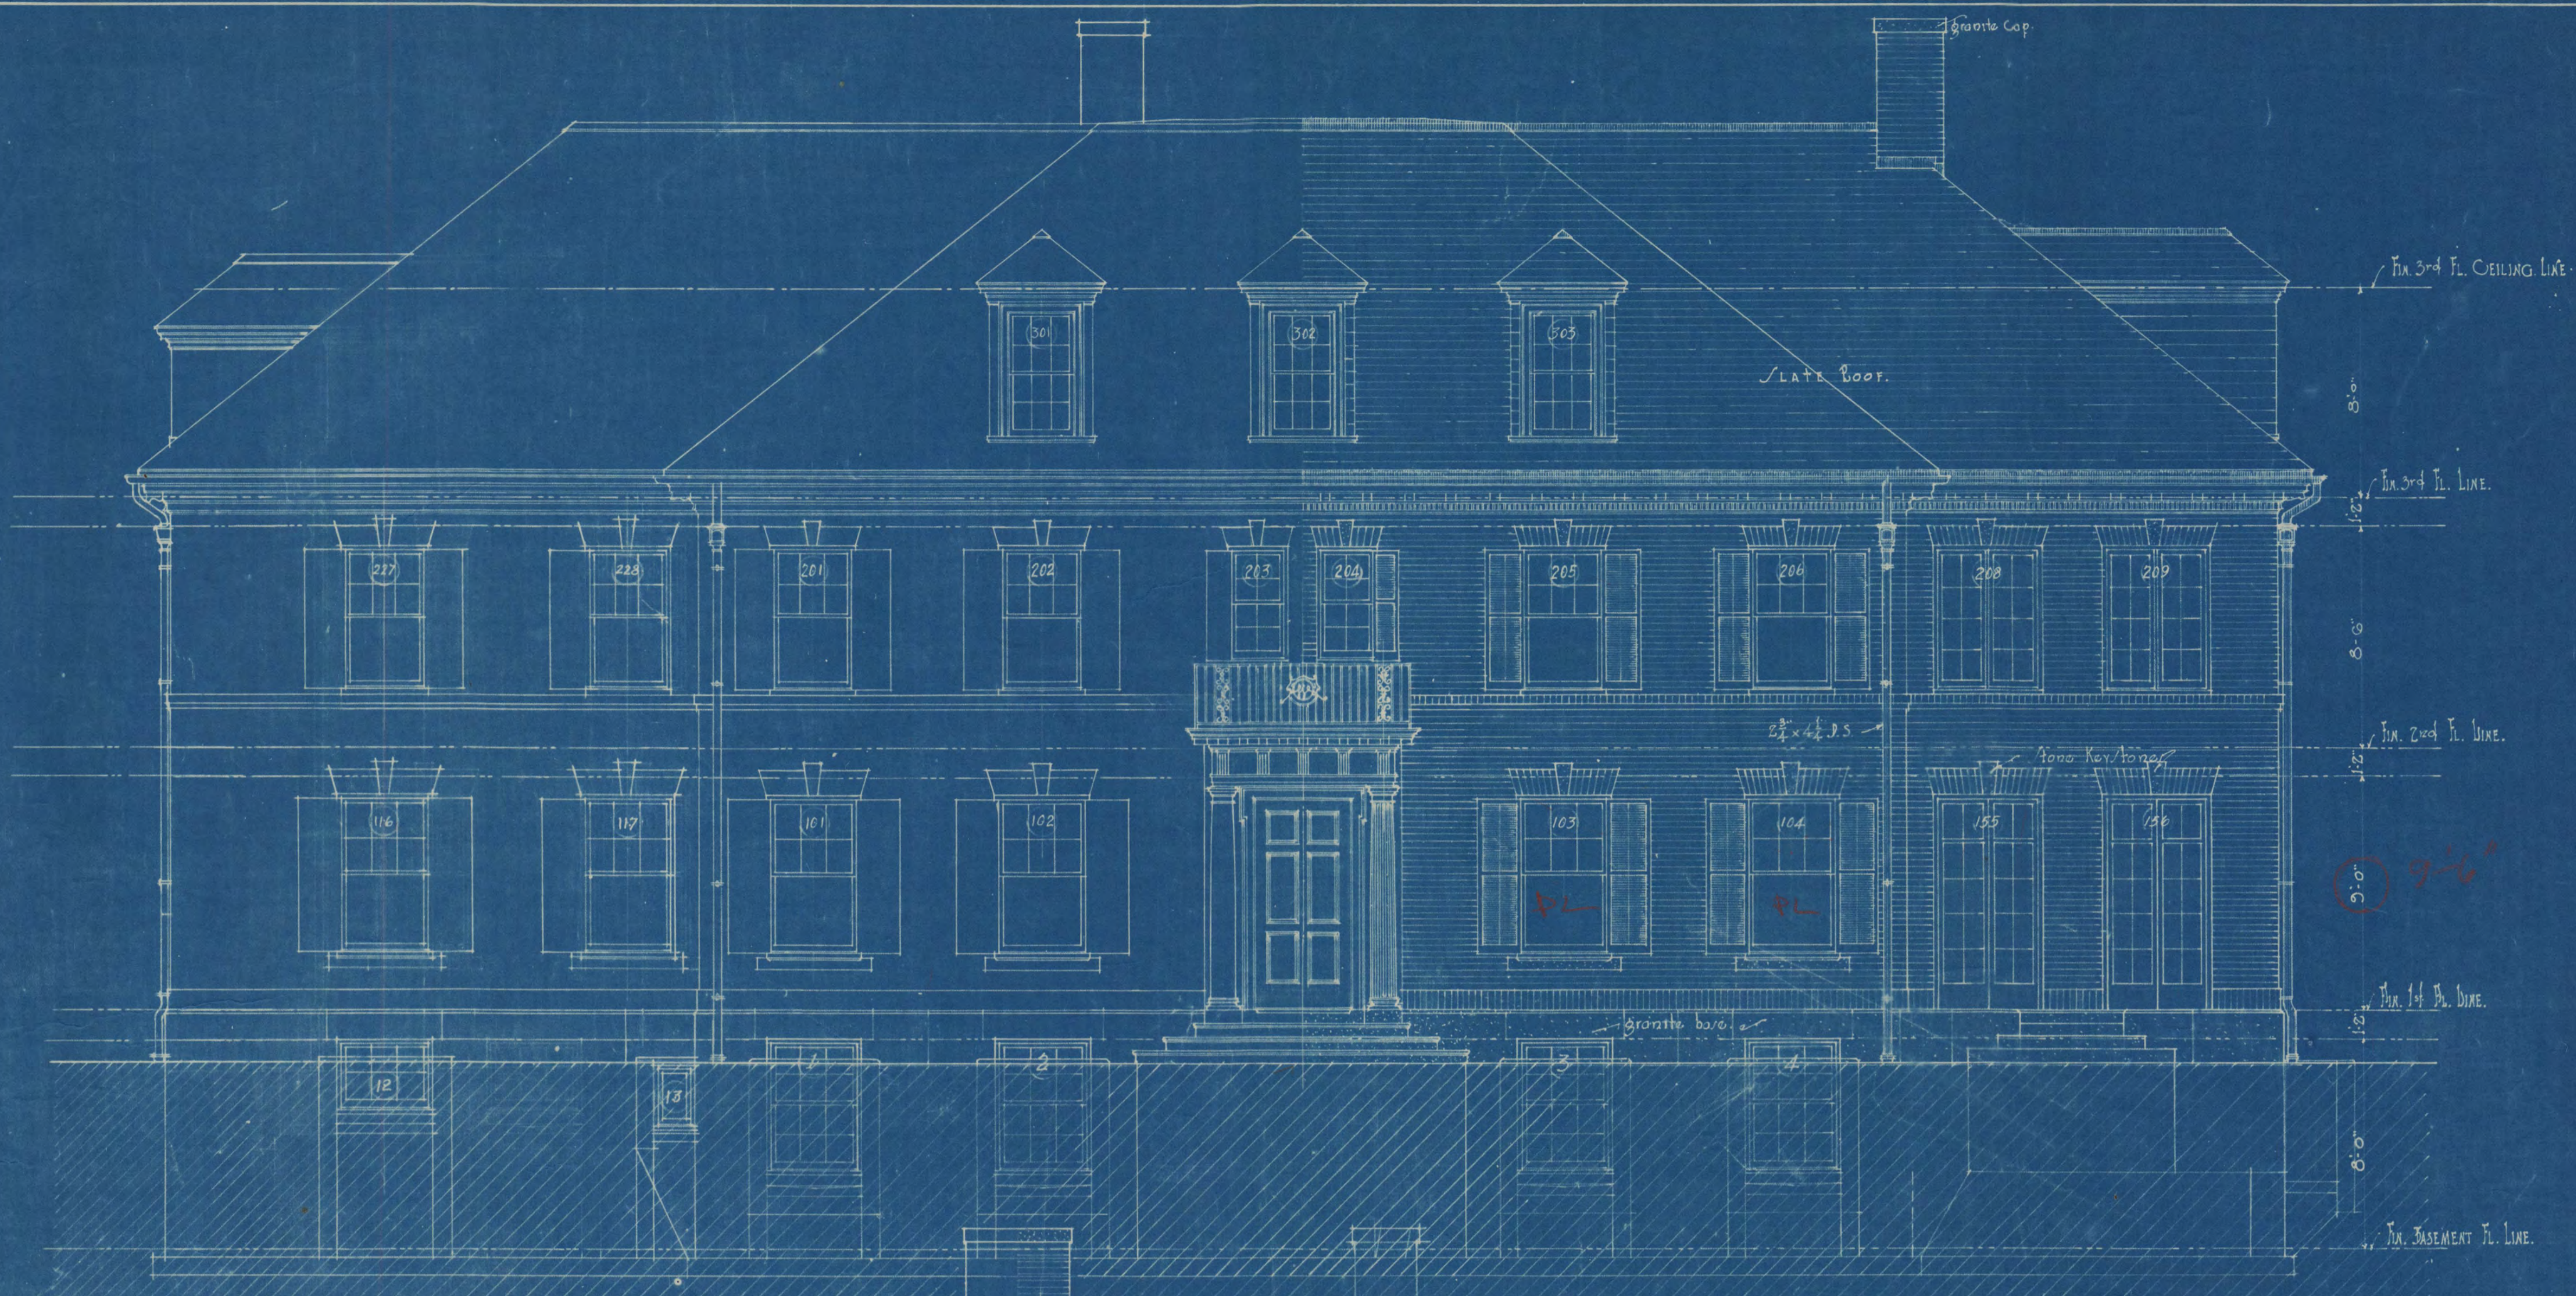

WEST ELEVATION

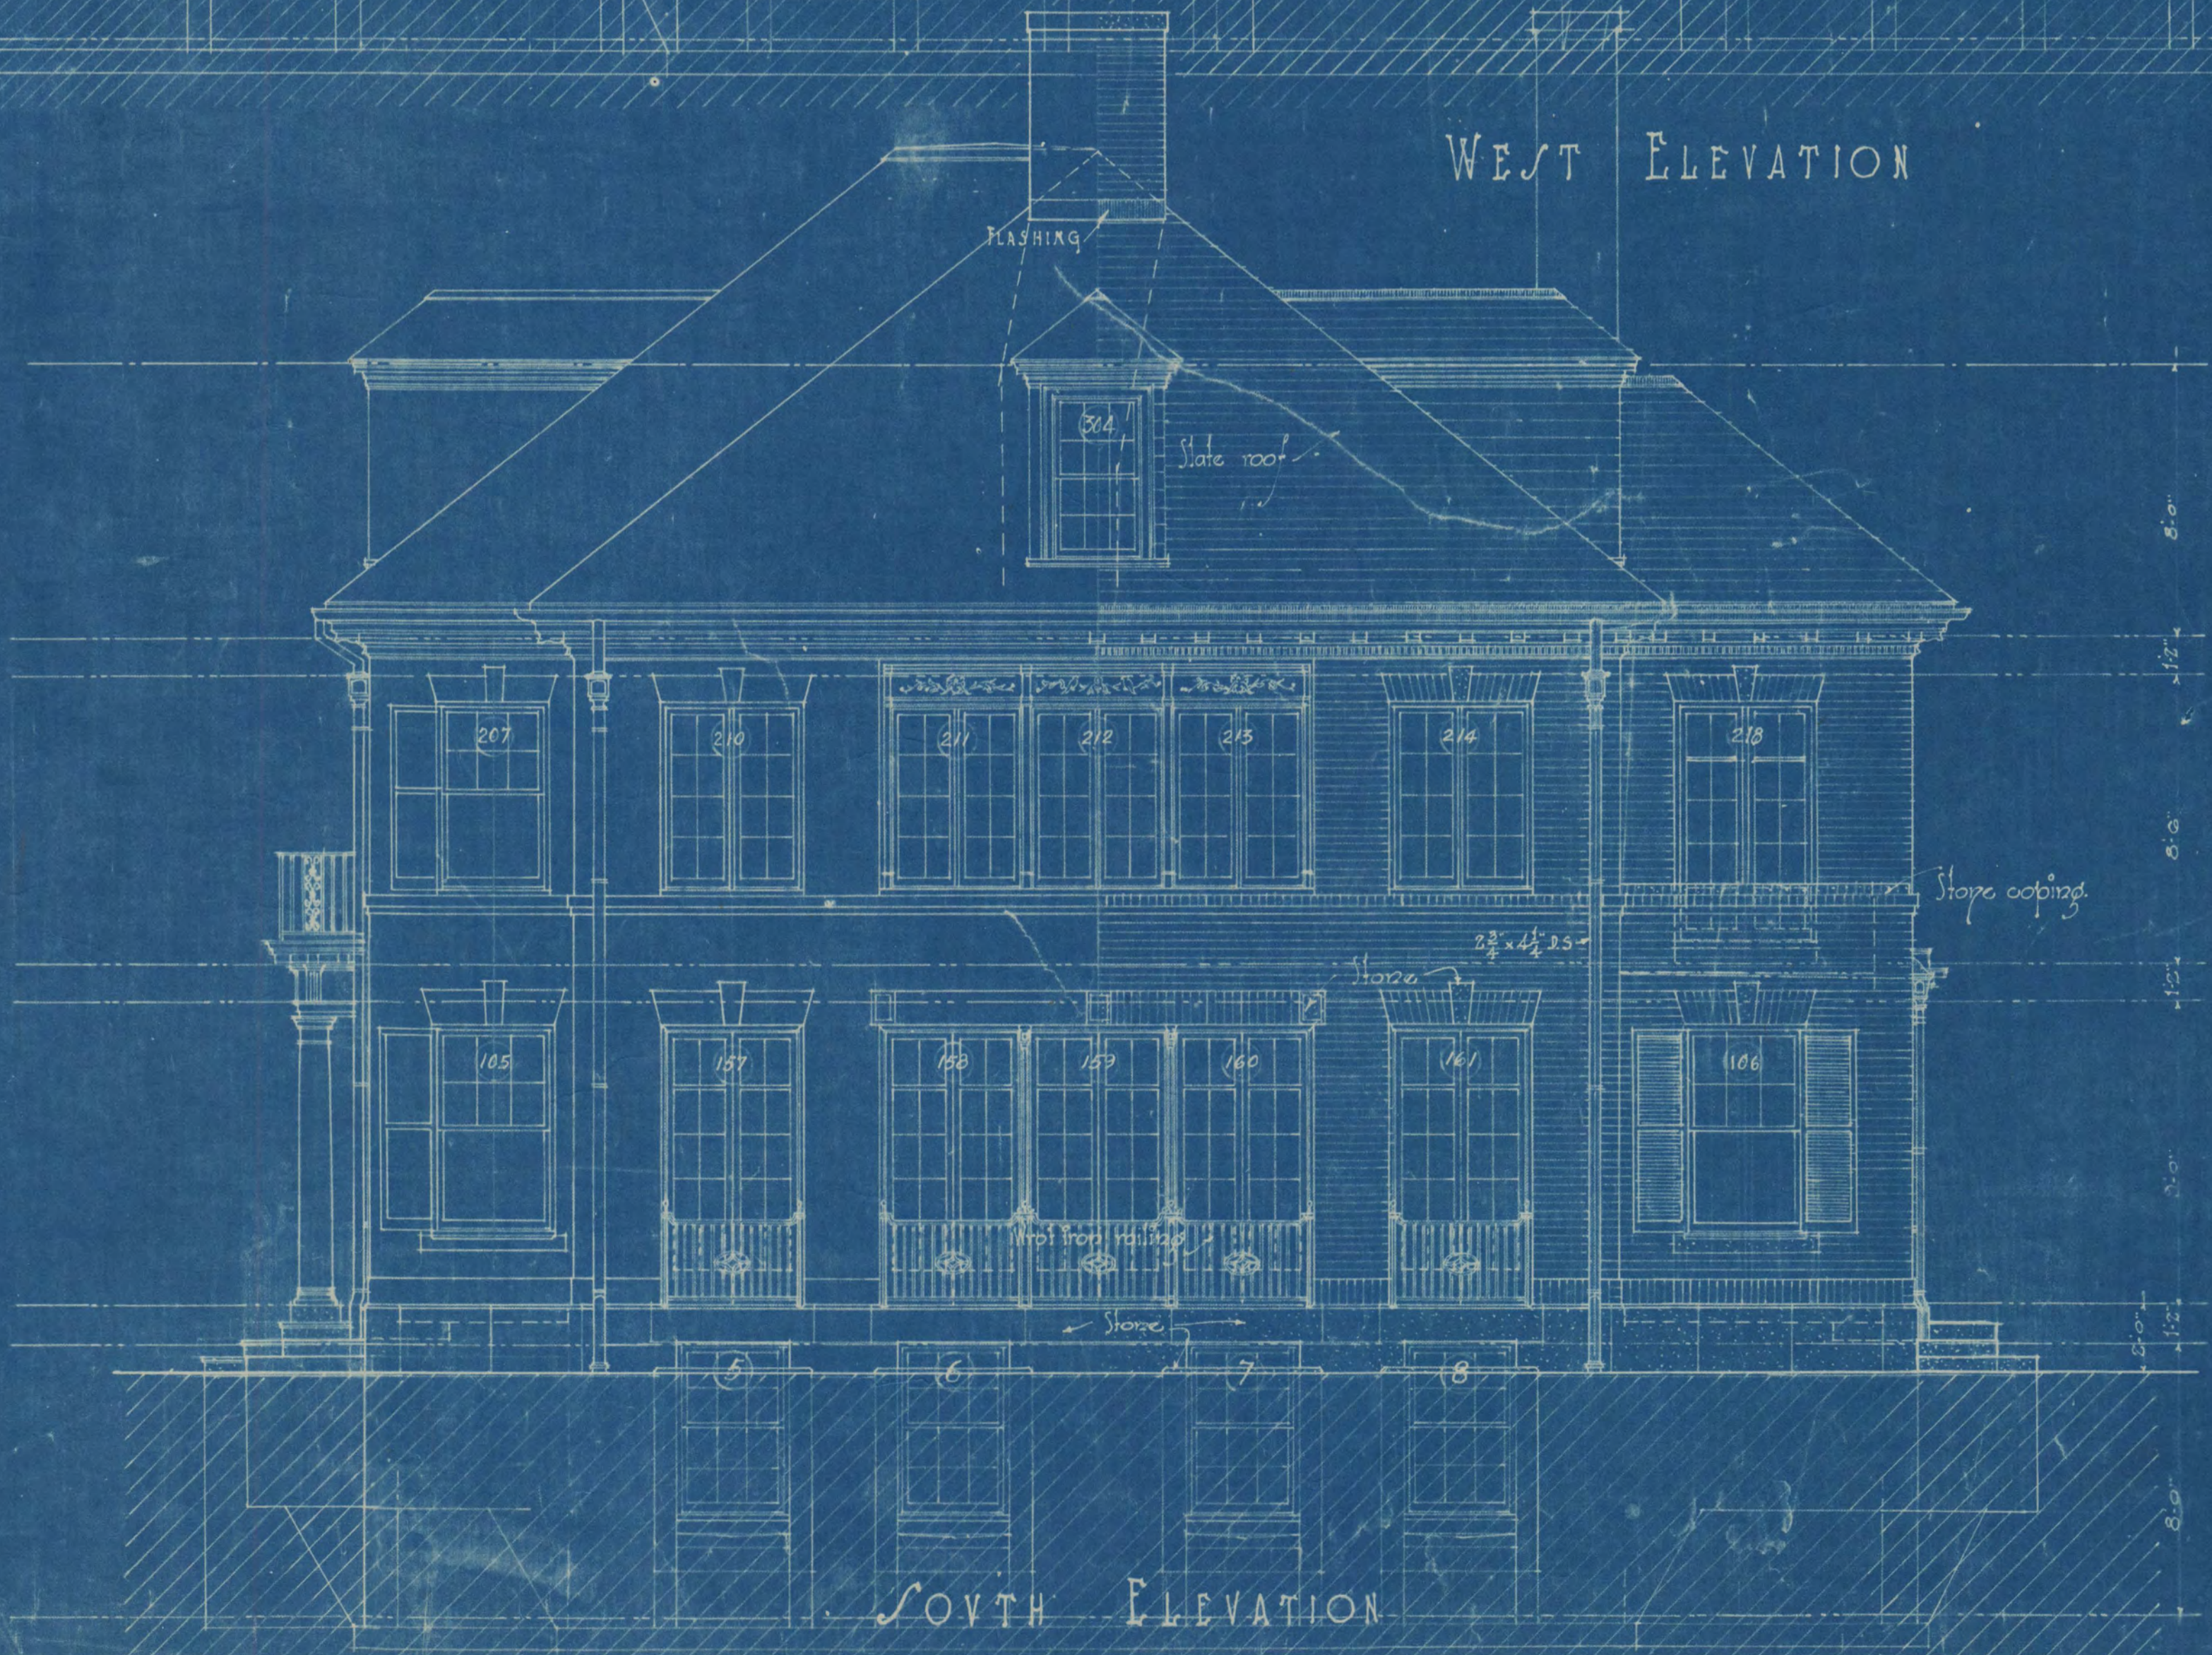


SOUTH ELEVATION

ELEVATIONS		
SCALE: $\frac{1}{2}'' = 1'-0''$	RESIDENCE FOR	BLDG 282 A
DRAWN N.K.	MIR. A. G. WHITNEY	SHEET
TRAC'D N.K.	ST. CLOUD MINN.	105
CHK'D		SET
APP'VD	TYRRE & CHAPMAN AND C.A. GAGE	B
DATE:	ASSOCIATE ARCHITECTS	
	Auditorium Bldg., Minneapolis, Minn.	





EAST ELEVATION.

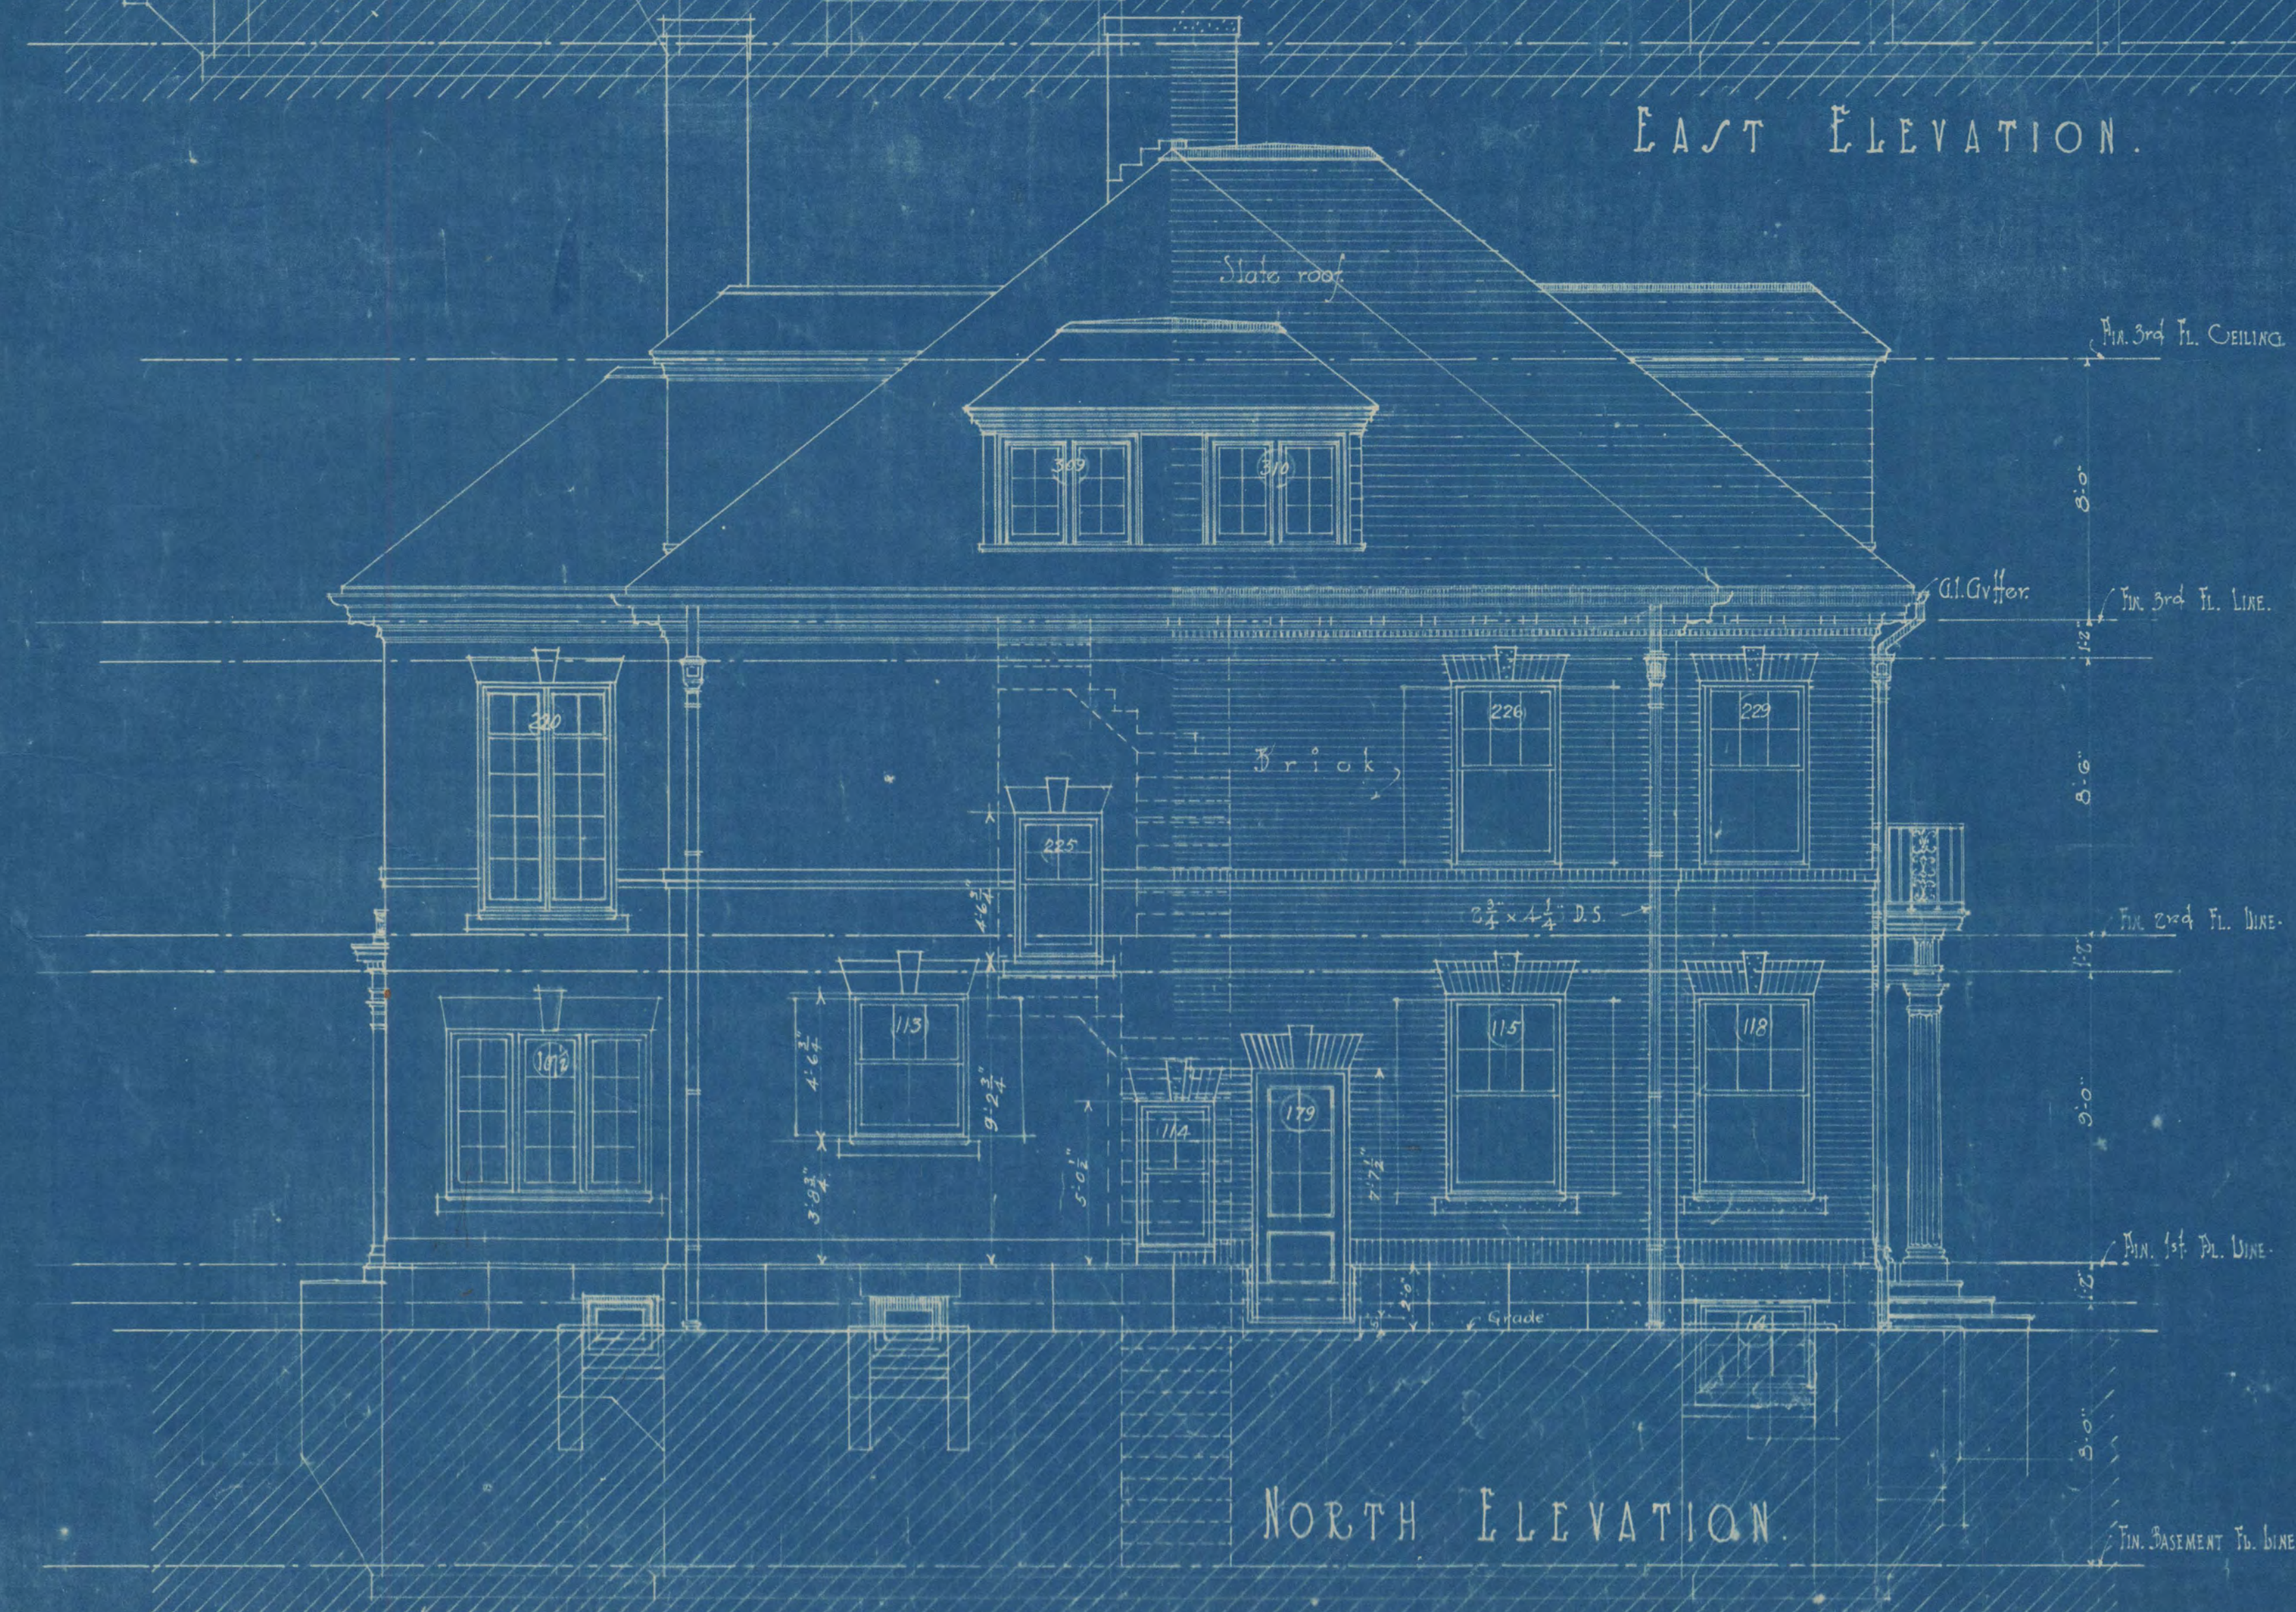


NORTH ELEVATION.

ELEVATIONS		
SCALE: $\frac{1}{4}'' = 1'-0''$	RESIDENCE FOR MR. A. G. WHITNEY	BLDG 282 A SHEET 106 SET
DRAWN N.K. DE		
TRAC'D N.K. DE	ST. CLOUD, MINN.	TYRRE & CHAPMAN AND C. A. CAGE ASSOCIATE ARCHITECTS Auditorium Bldg., Minneapolis, Minn.
CHK'D		
APP'VD		
DATE:		

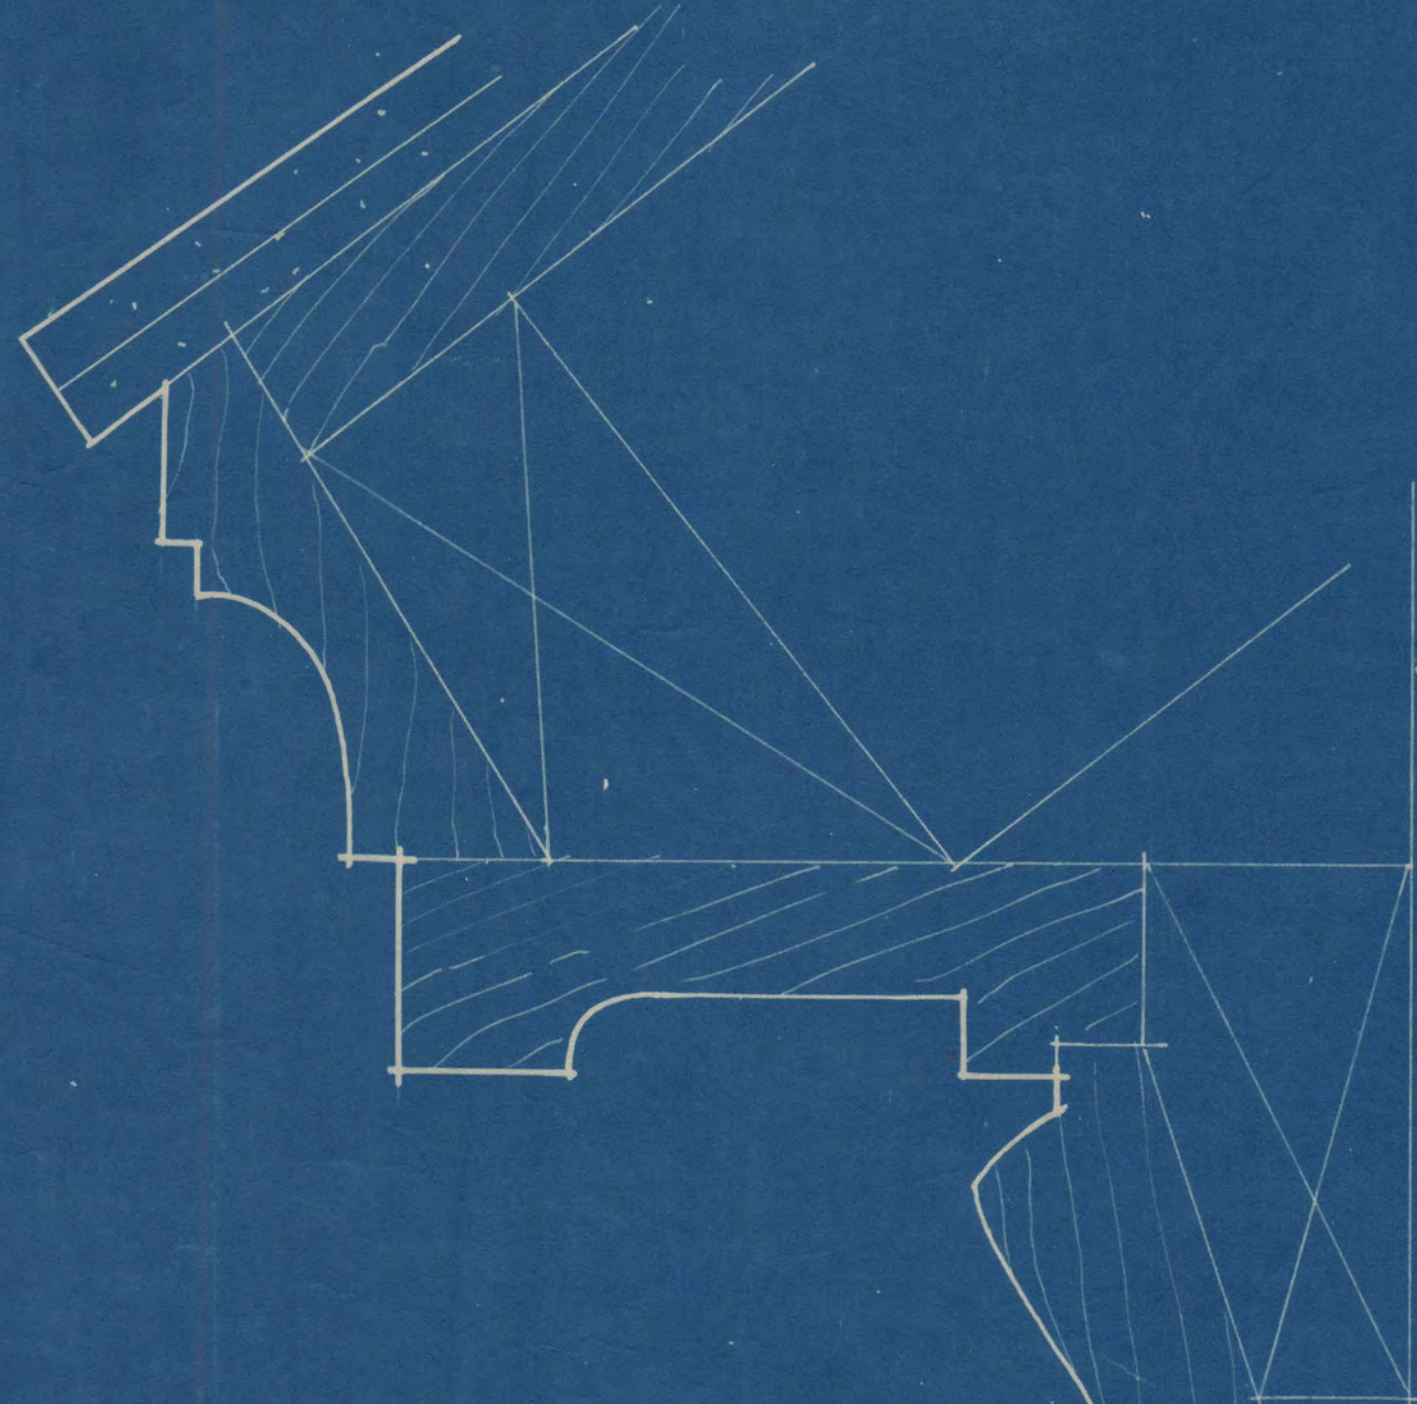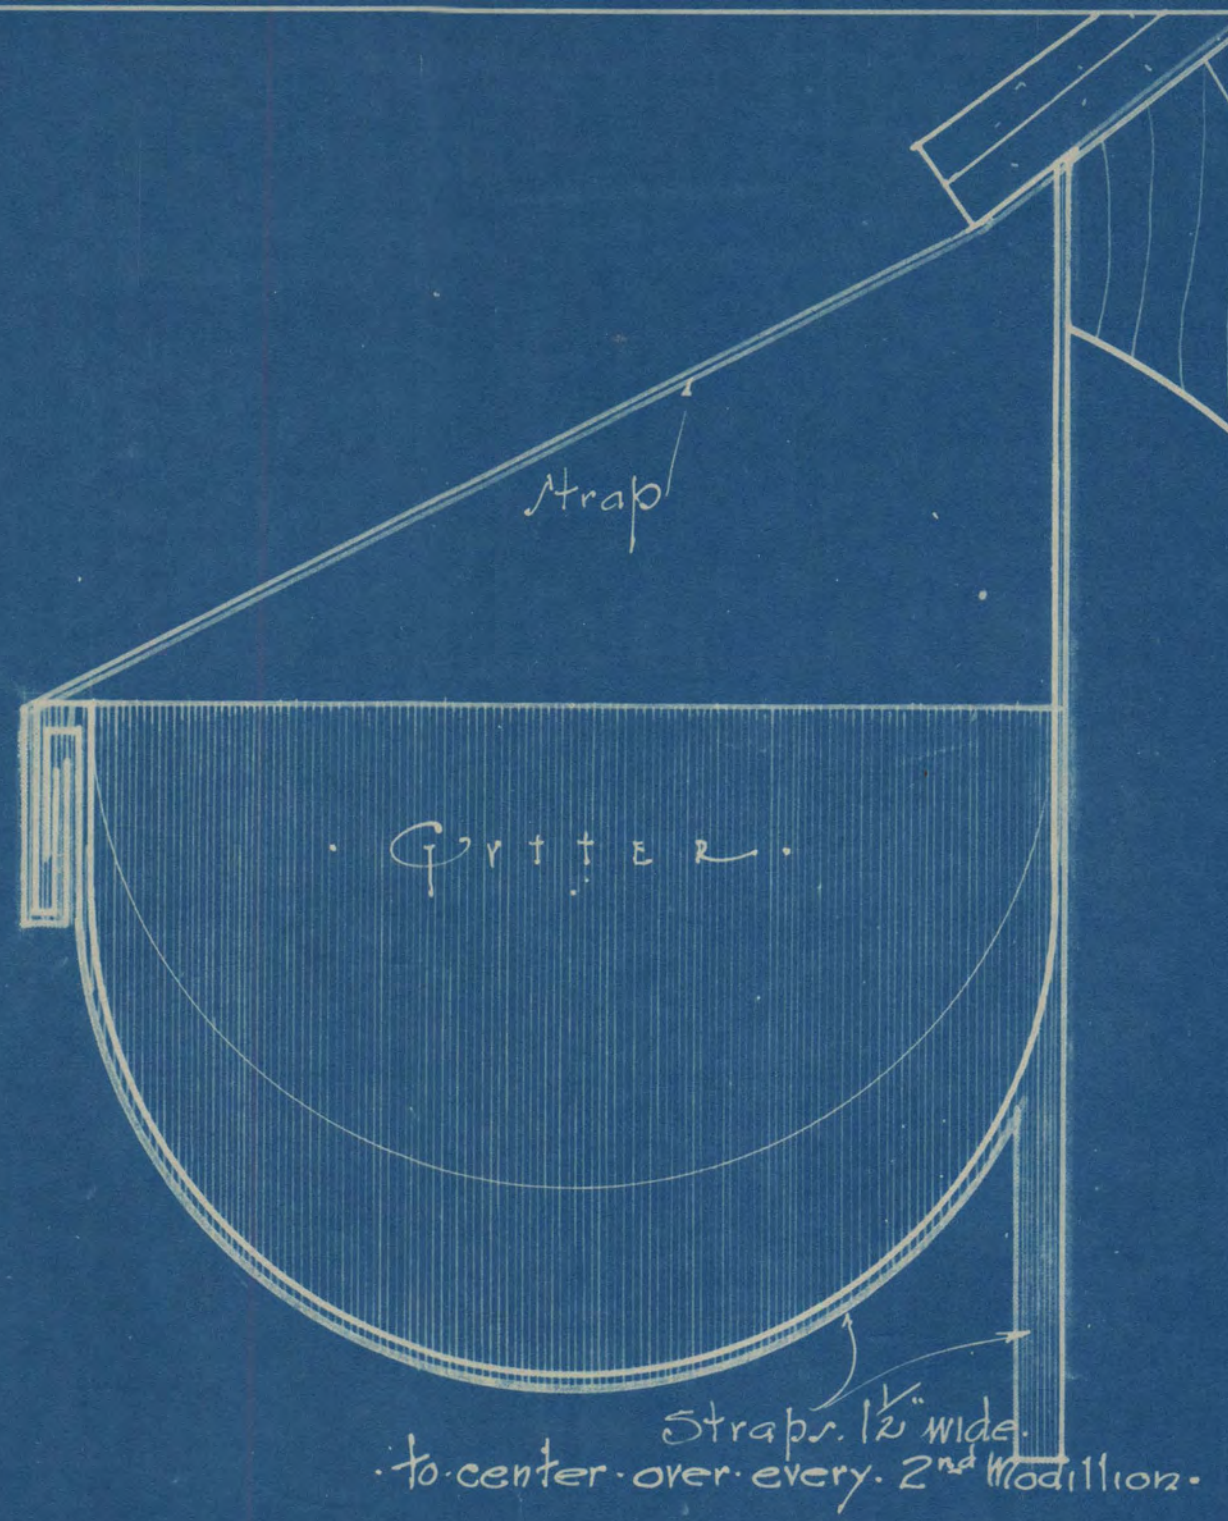


DETAIL OF
 WOOD CORNICE
 OVER DORMER WINDOW

Architrave at side jamb
 This piece butts into
 architrave see elev.
 of dormer window

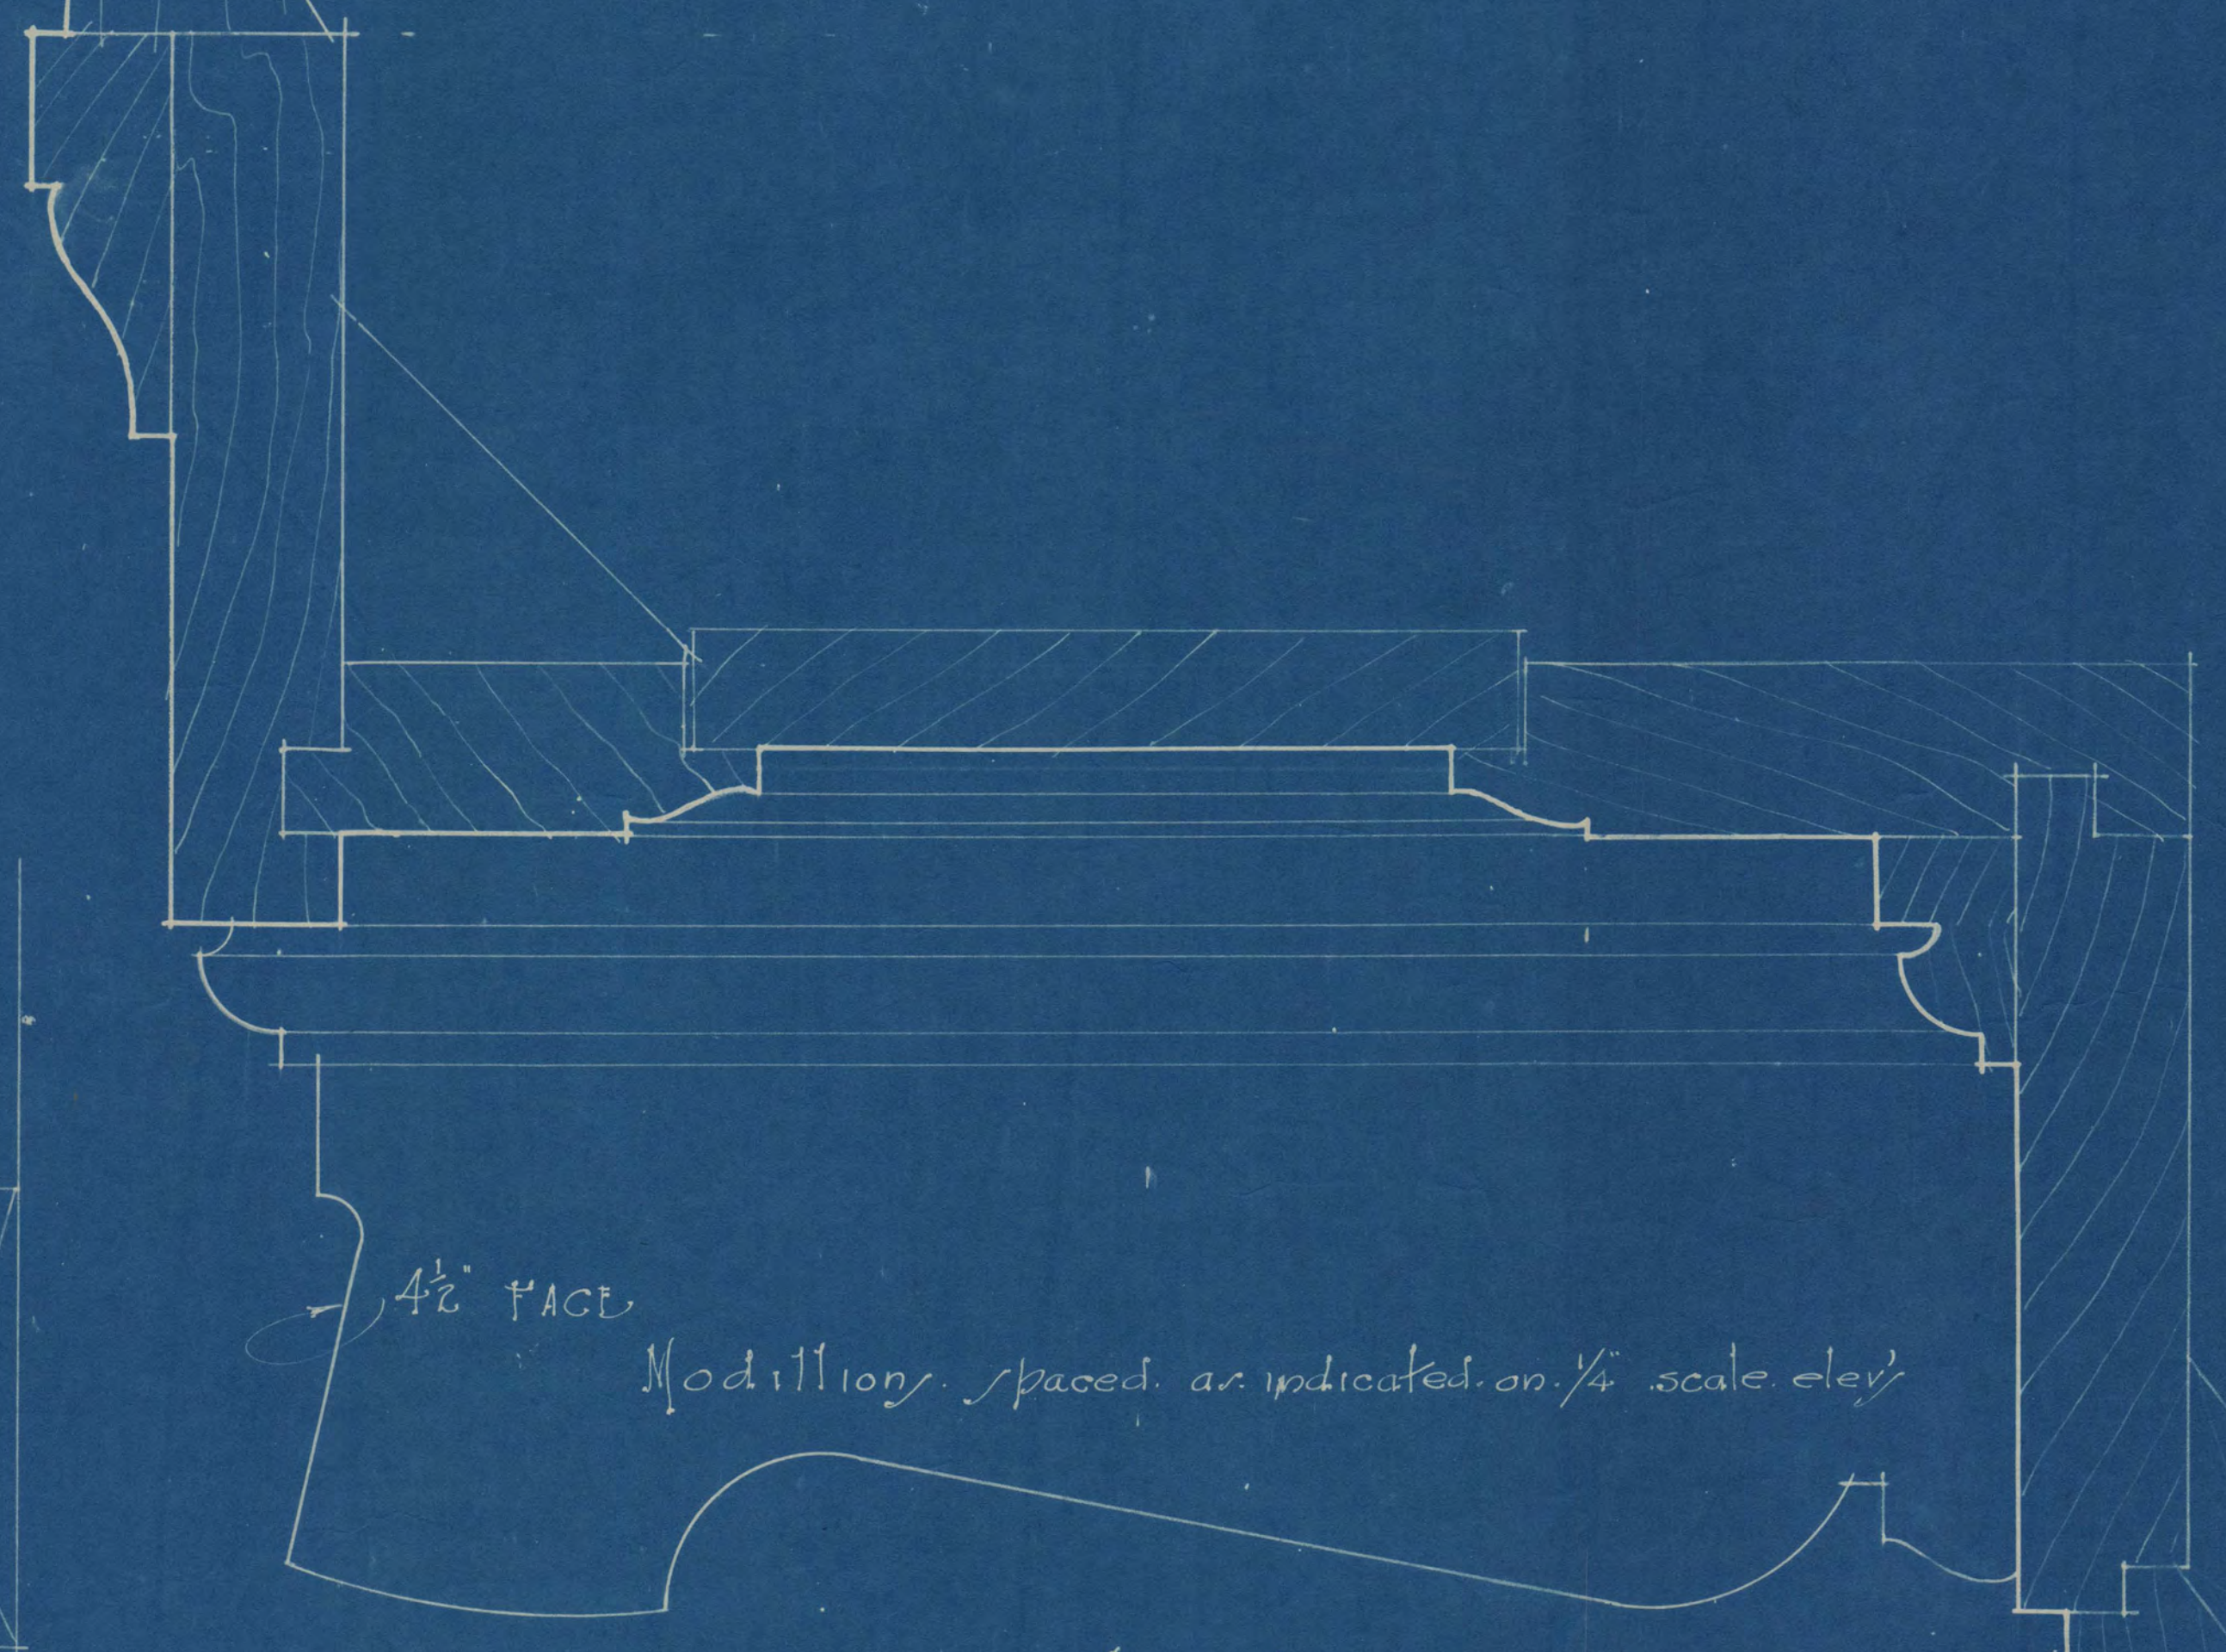









DETAIL OF MAIN CORNICE

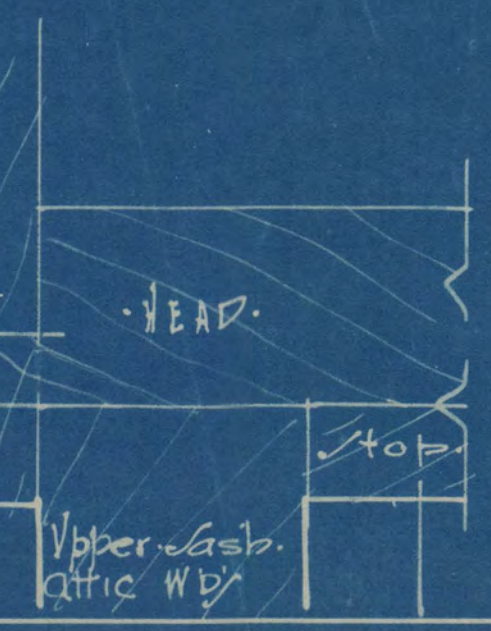


Building Line

BRICK
WOOD PANEL APPROX
WOOD 2" x 6" W.C.


DETAIL OF MAIN CORNICE		
SCALE: F.S.	RESIDENCE FOR	BUDG 282A
DRAWN C.O.	MIR A.G. WHITNEY	SHEET
TRAC'D C.O.	ST. CLOUD, MINN.	201
CHK'D	TYRIS & CHAPMAN AND C.A. GAGE	SET
APP'VD	ASSOCIATE ARCHITECTS	B
DATE:	Auditorium Bldg, Minneapolis, Minn.	

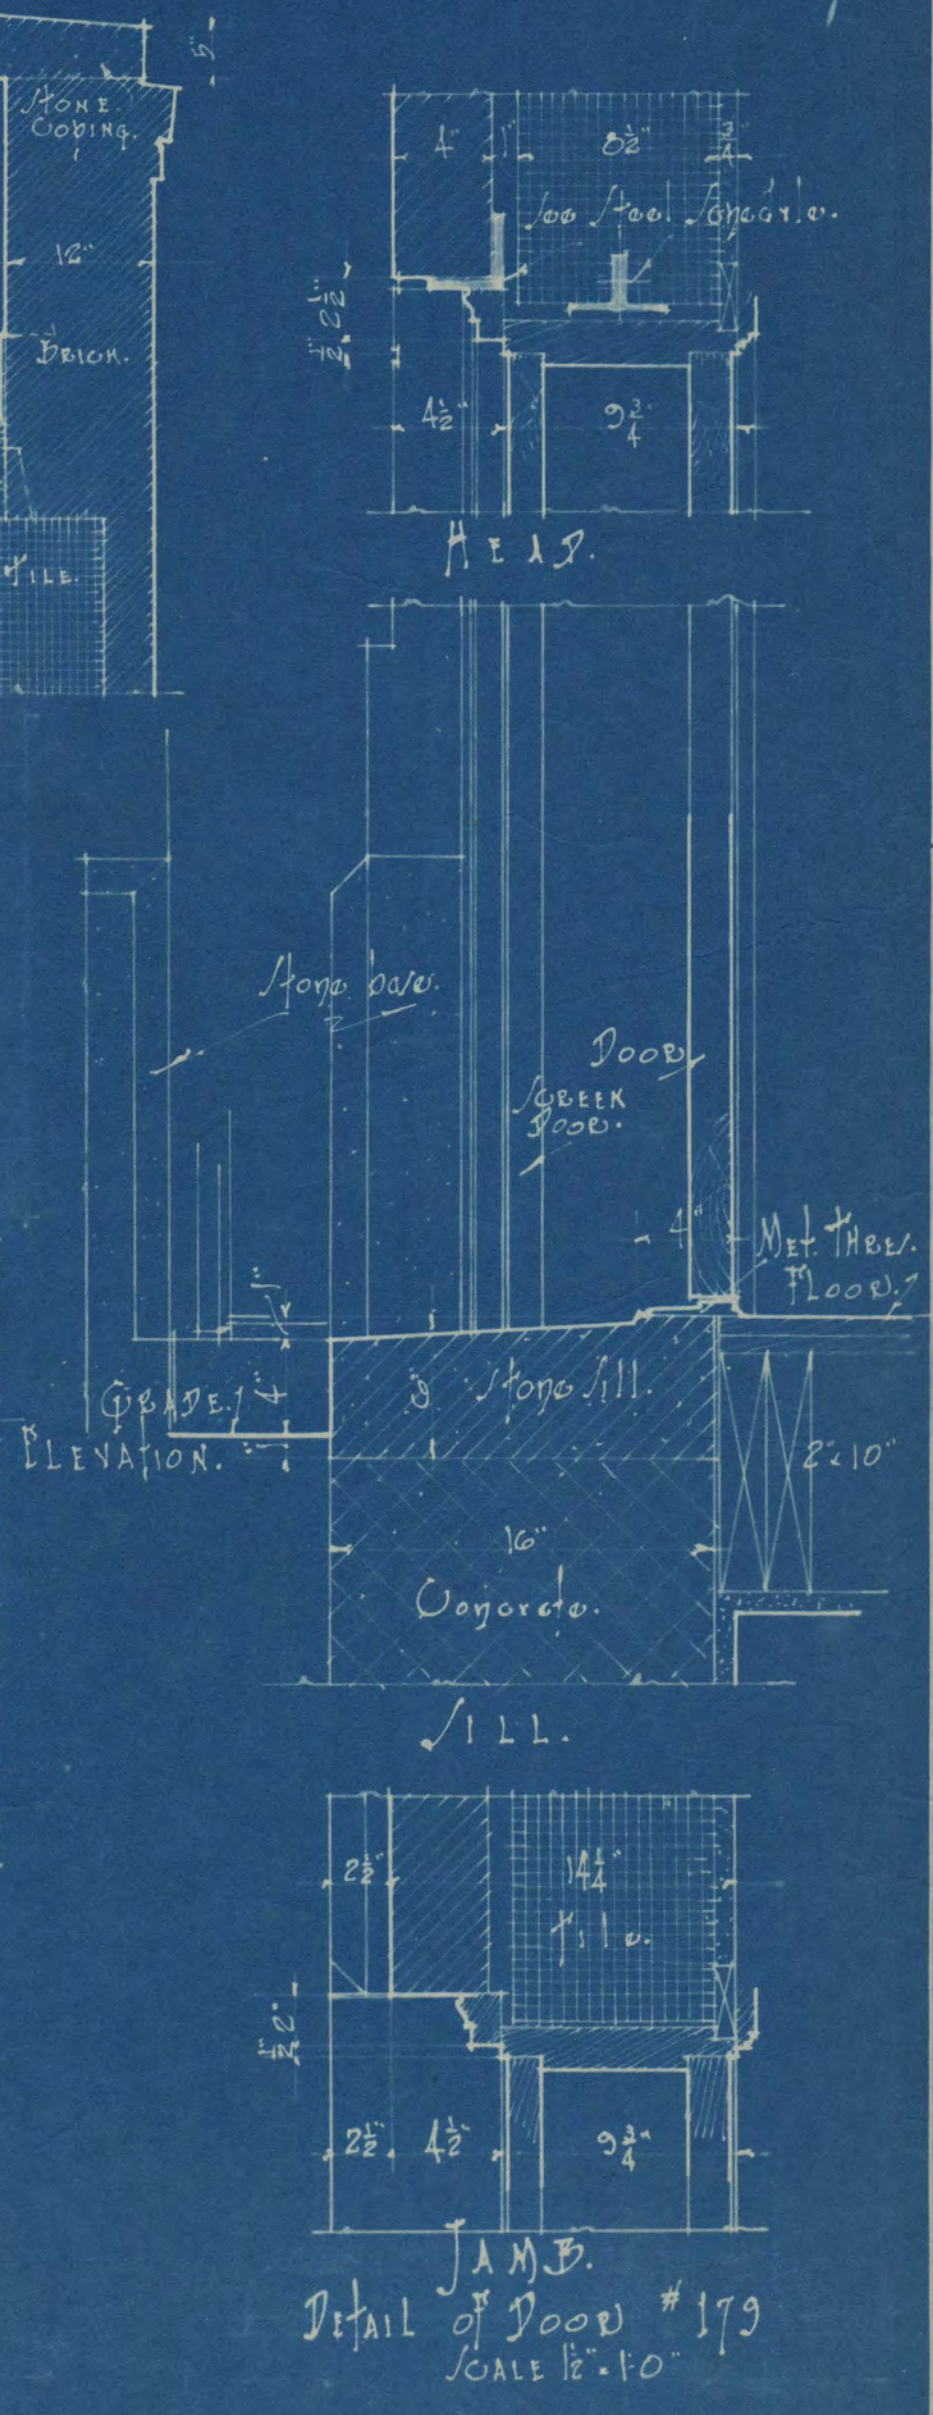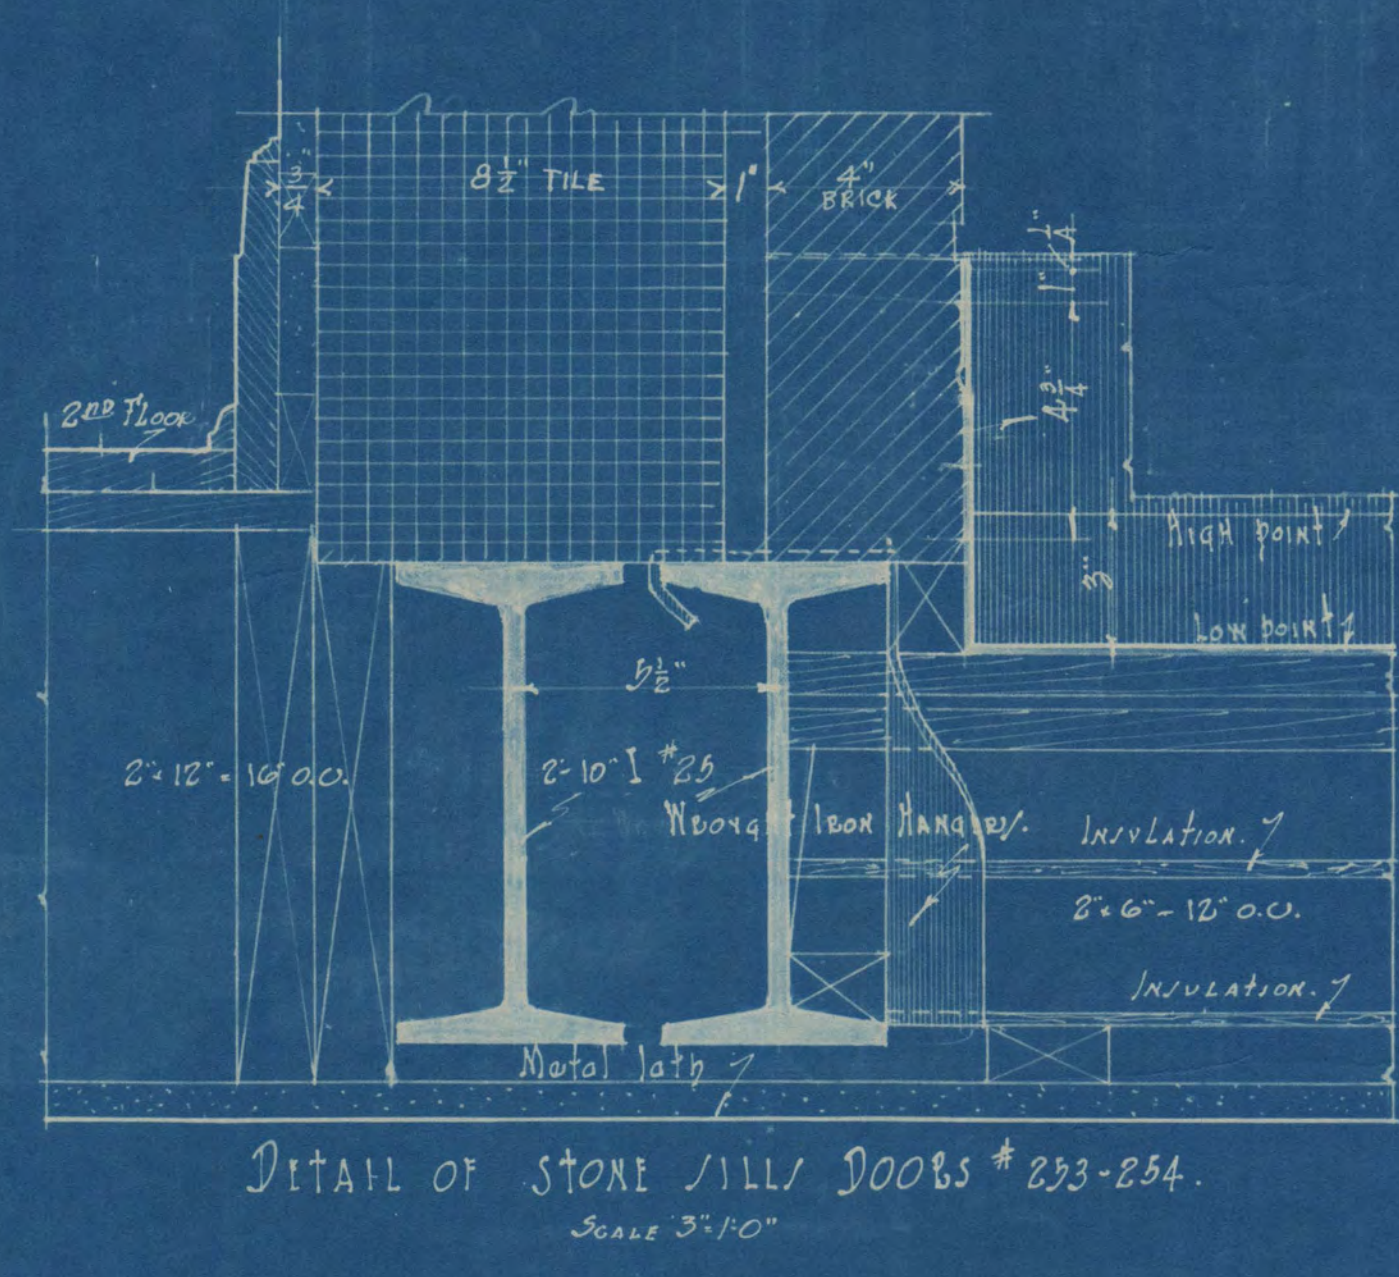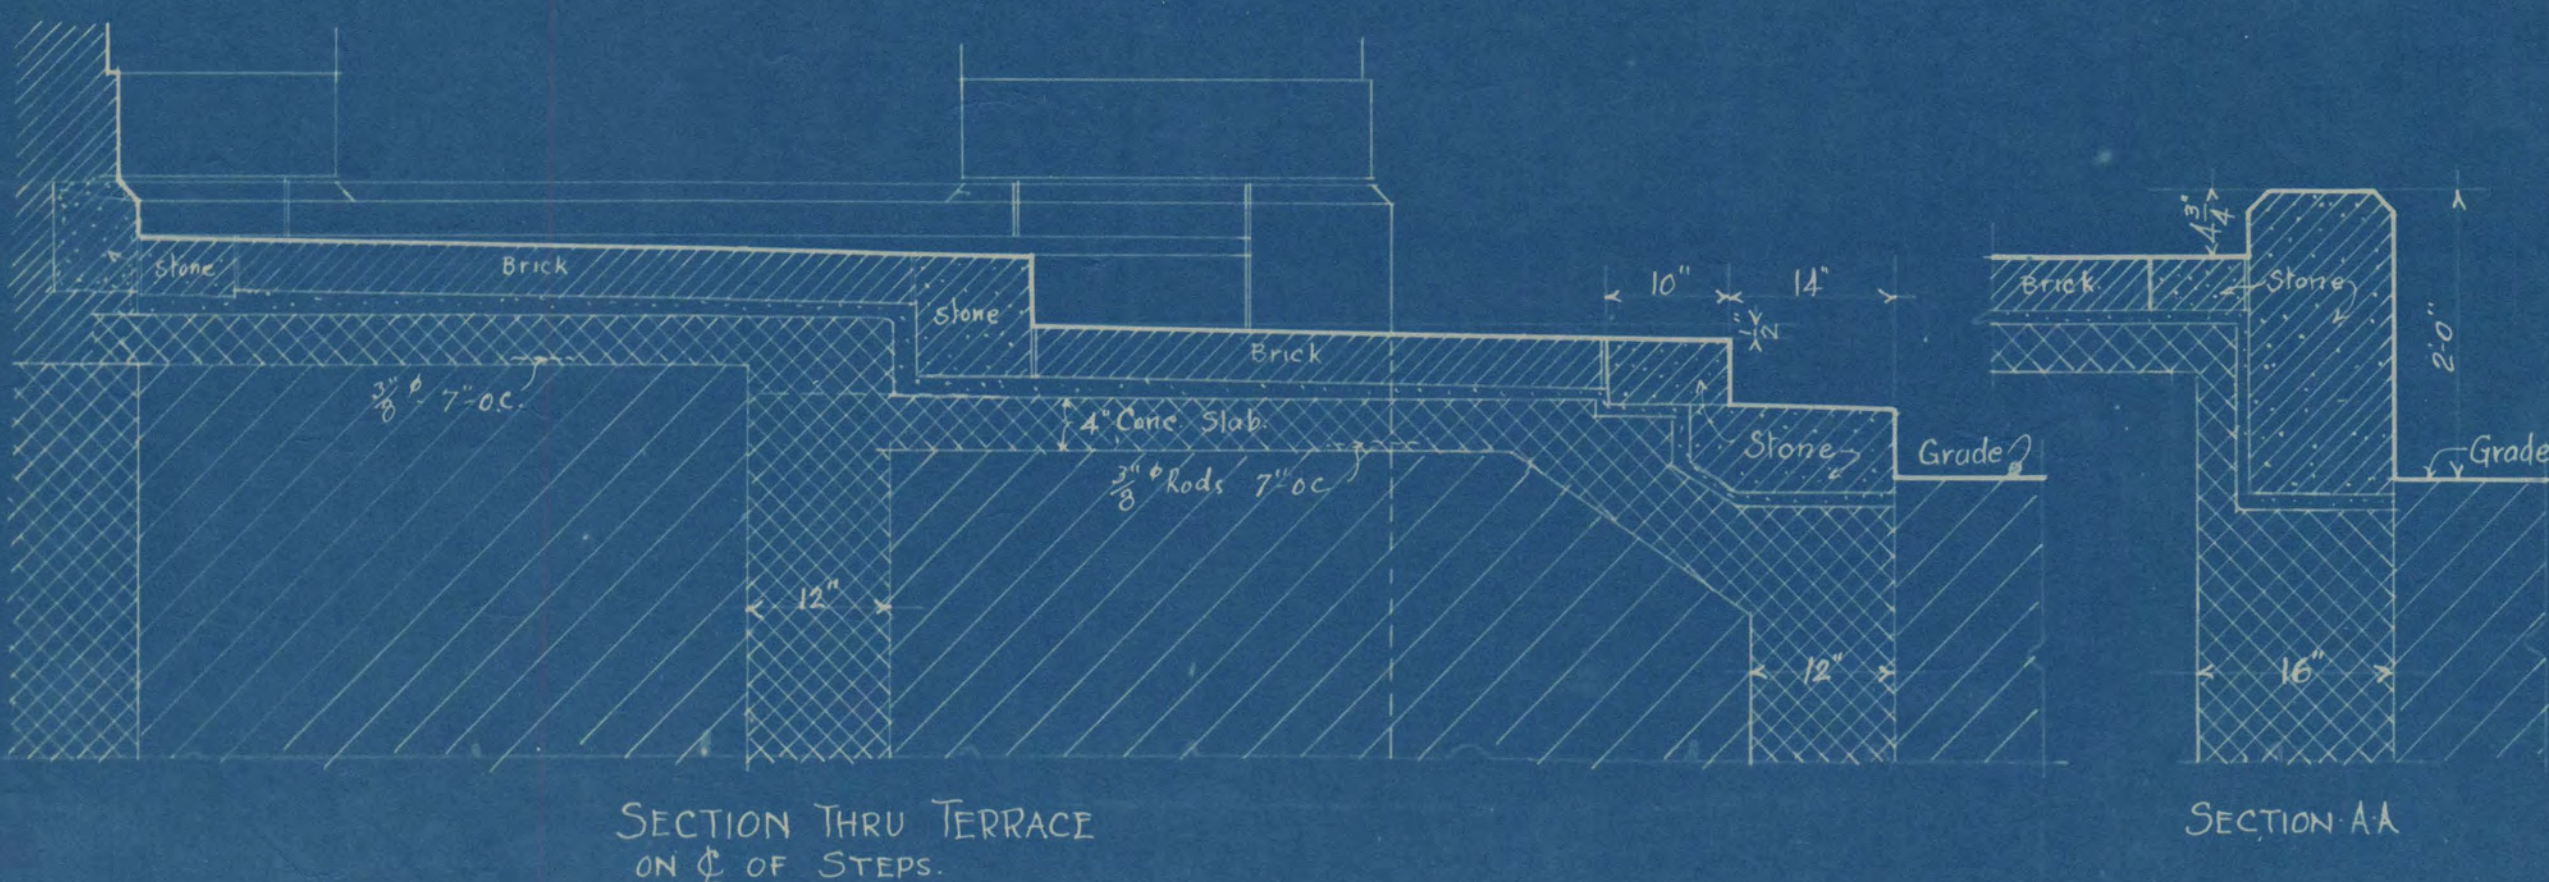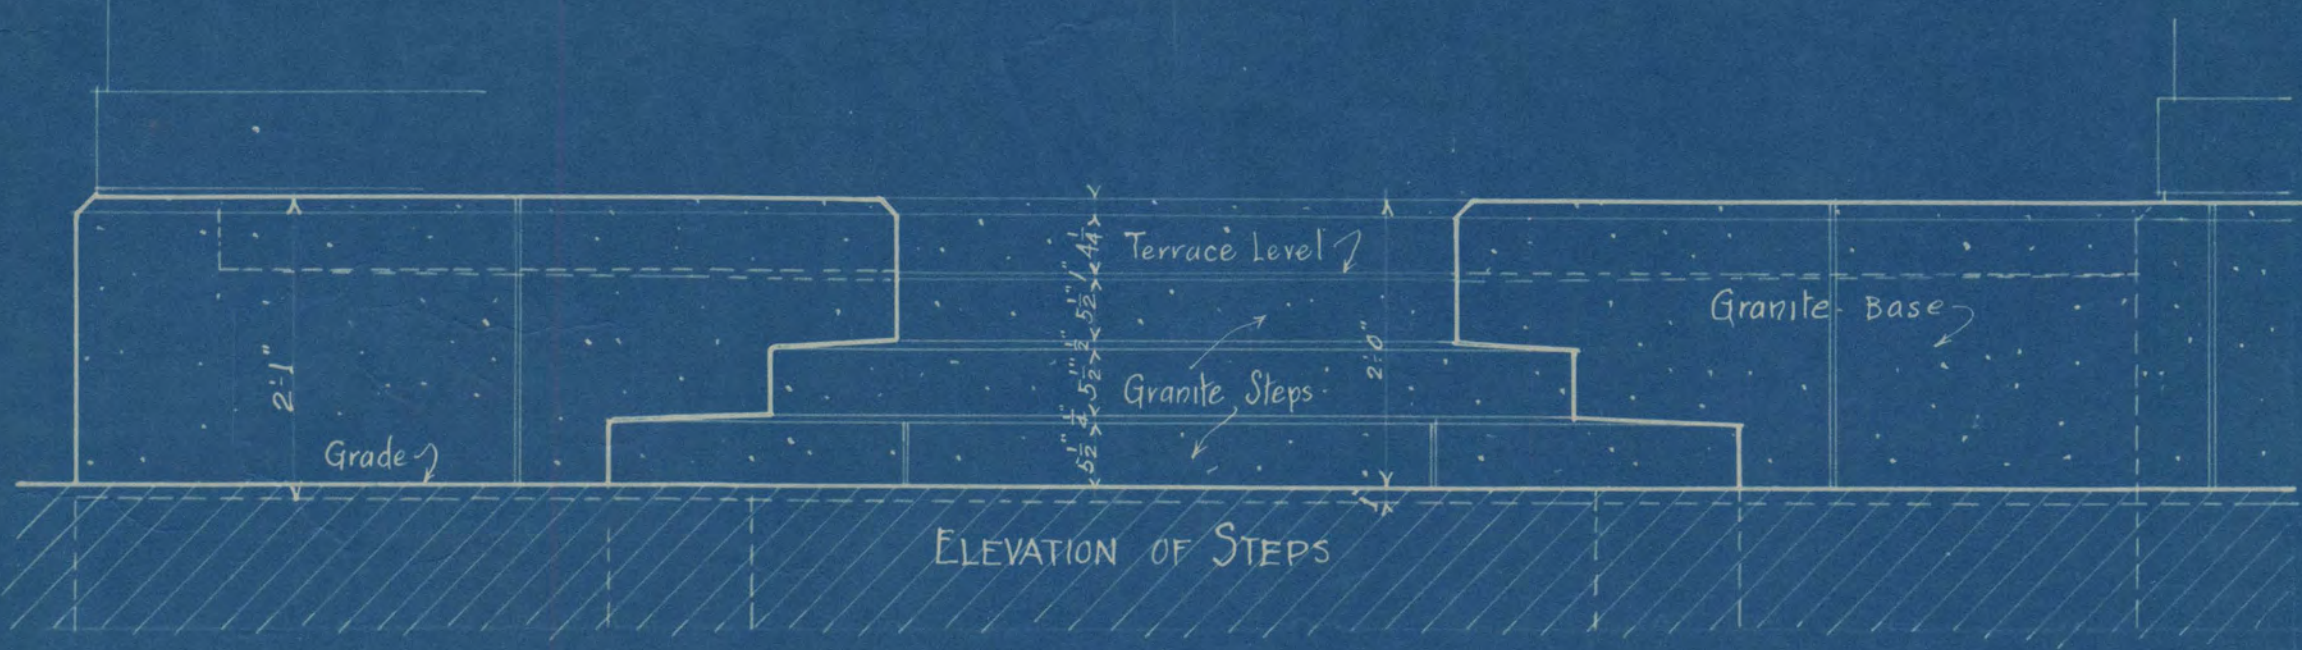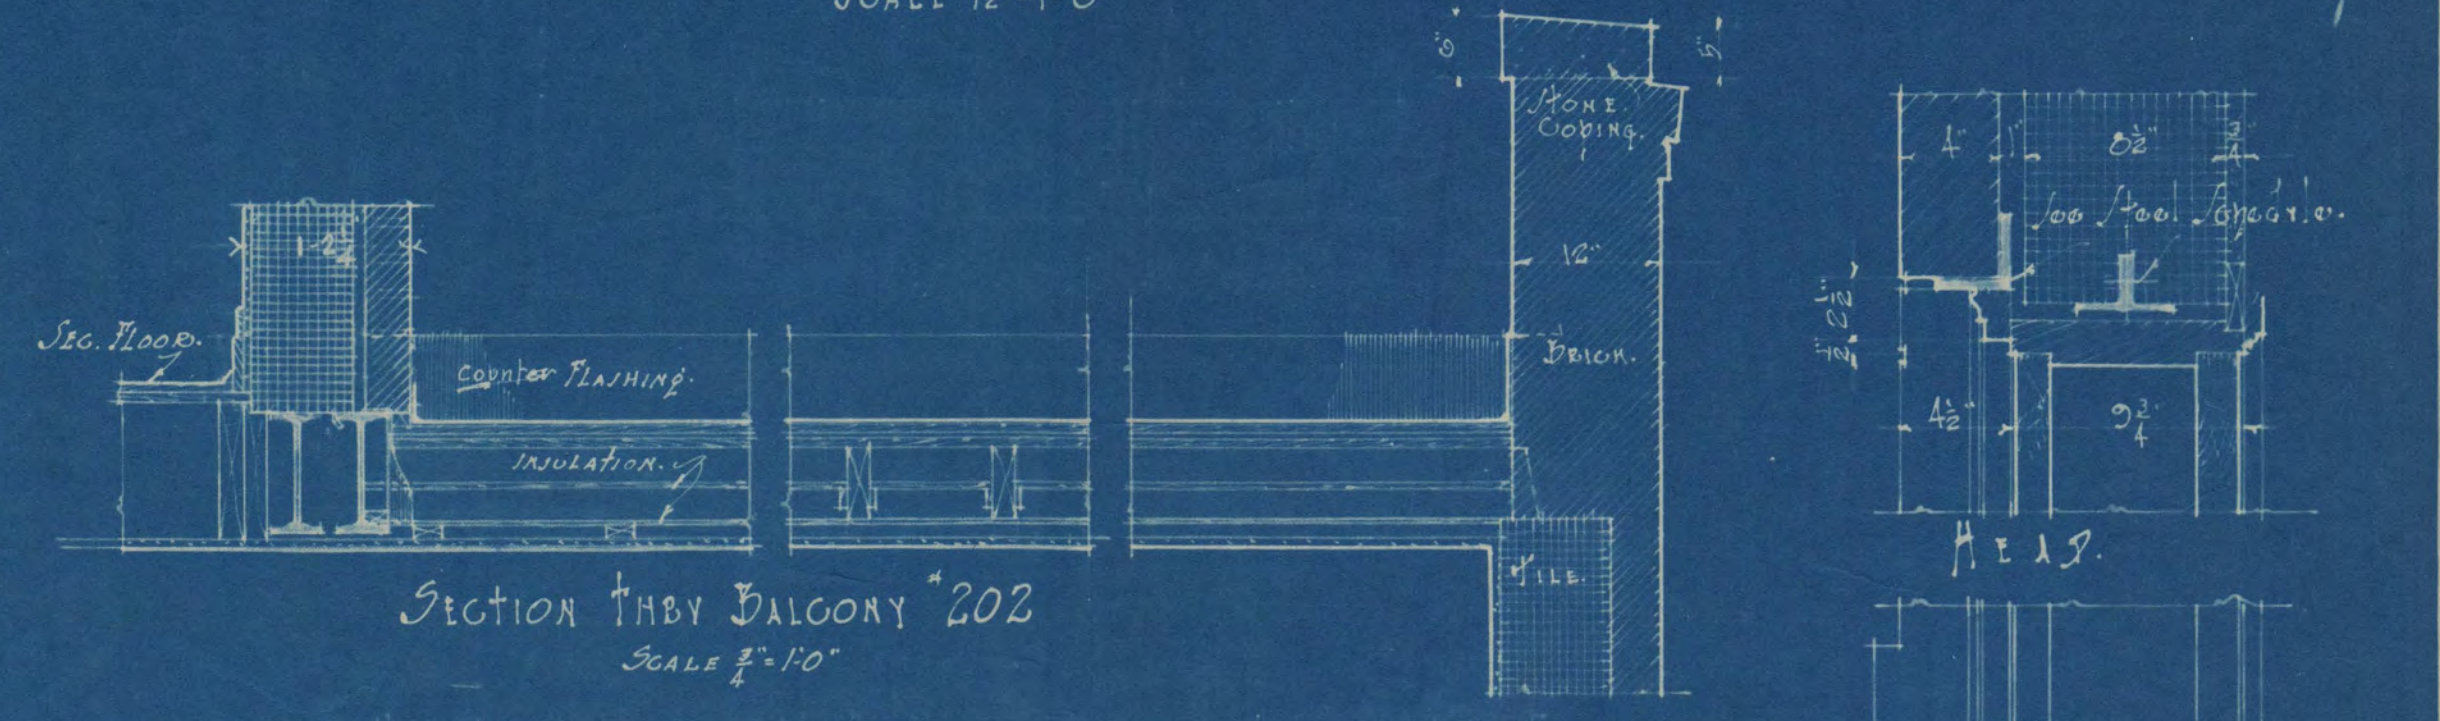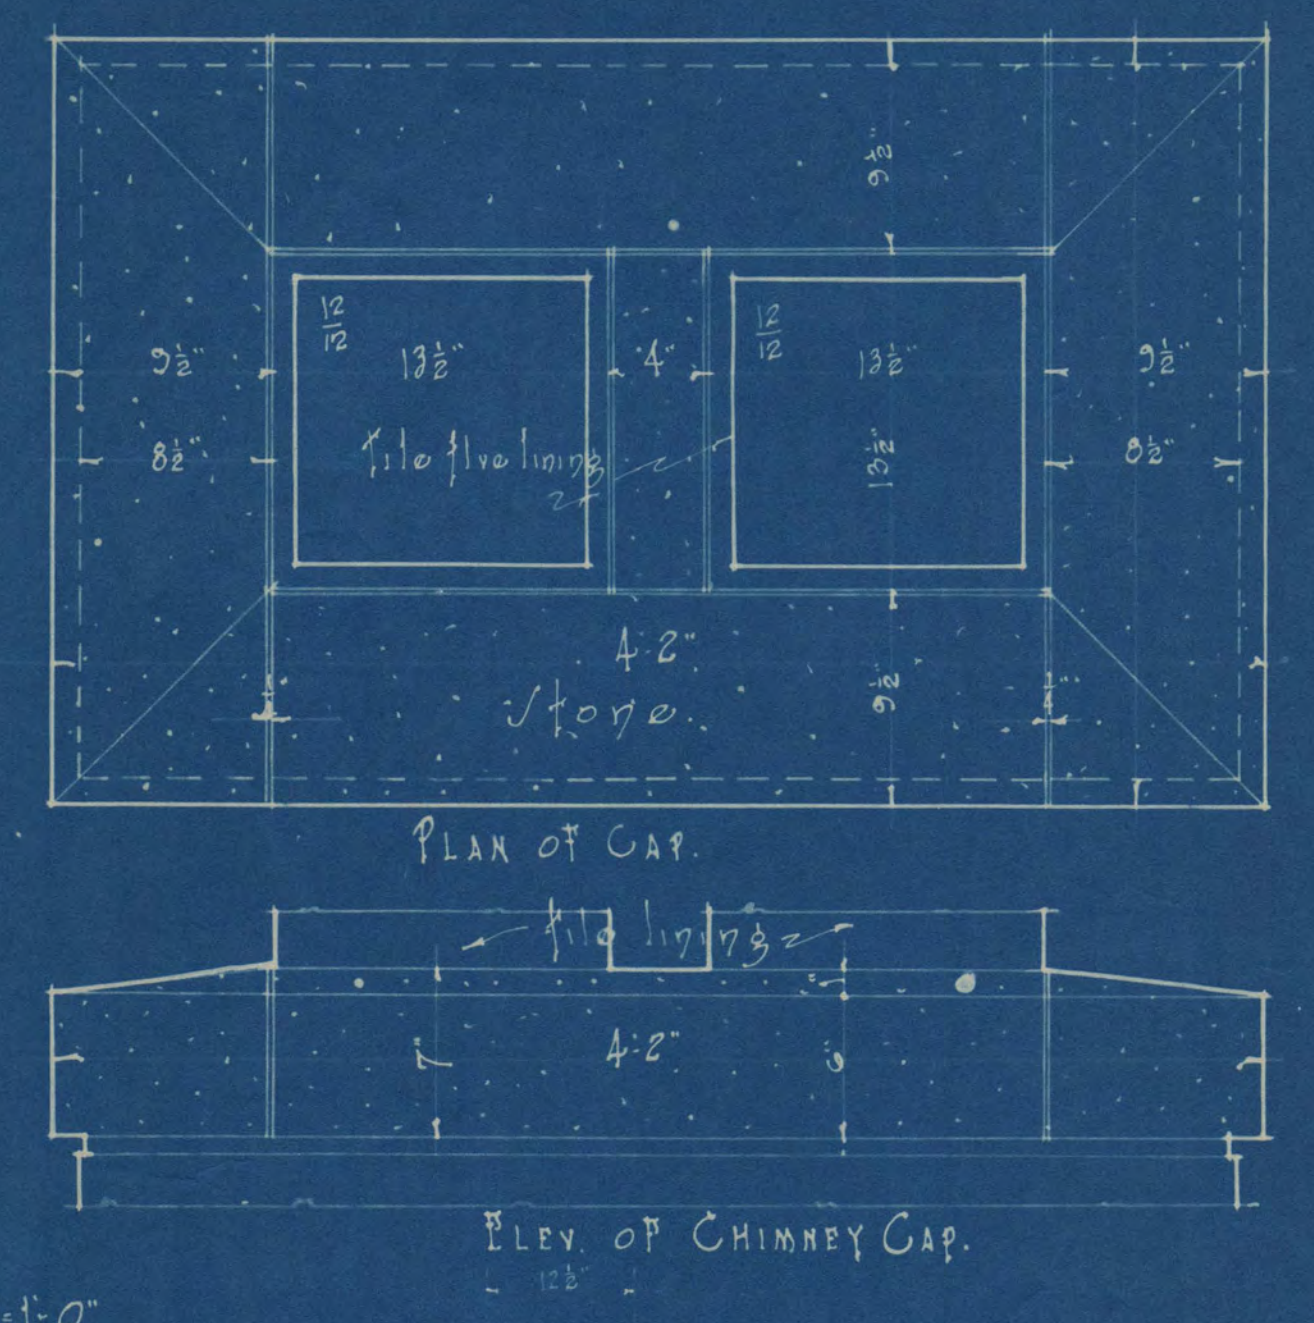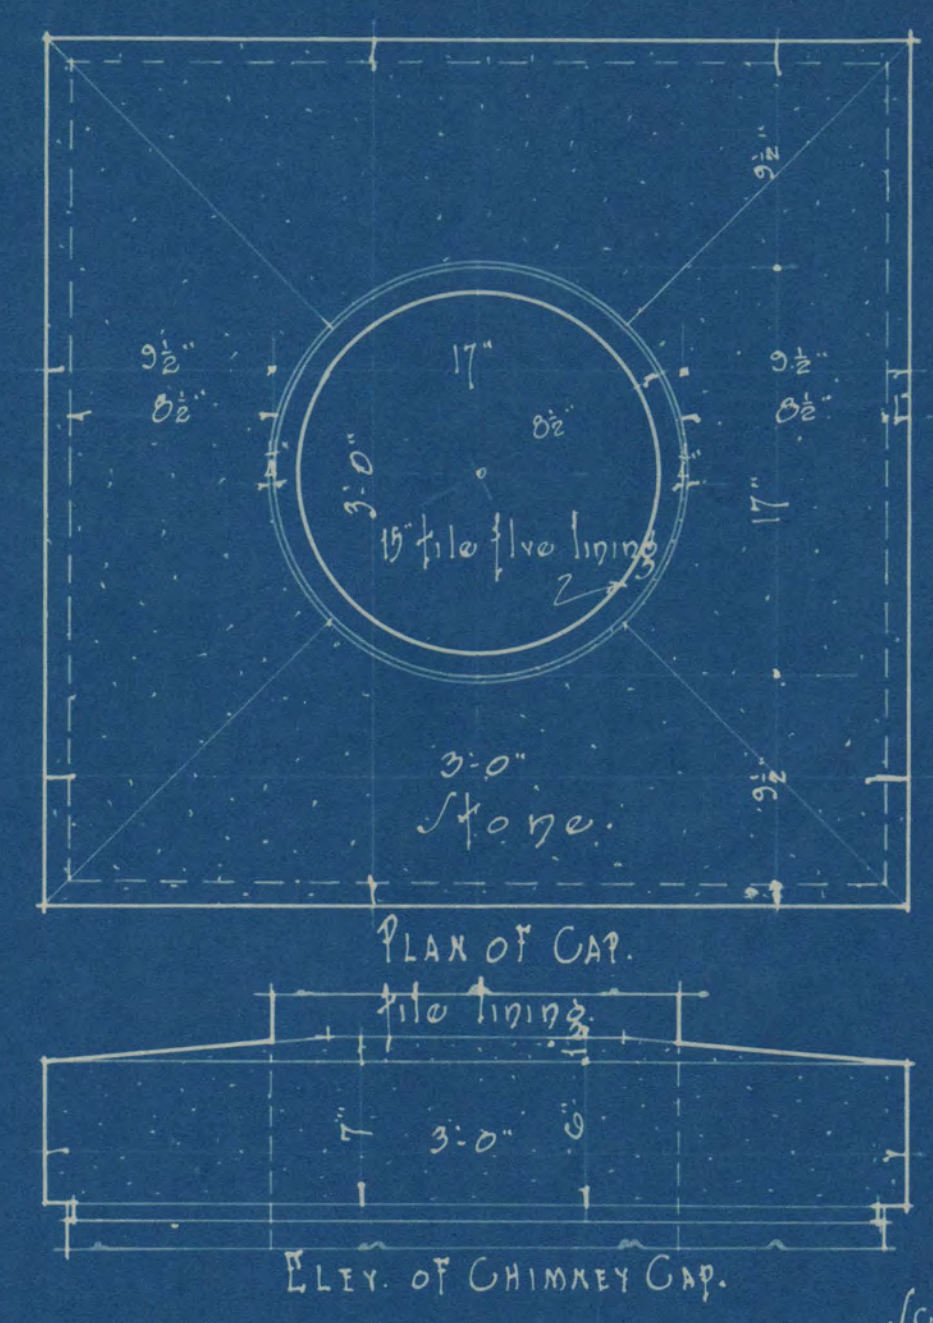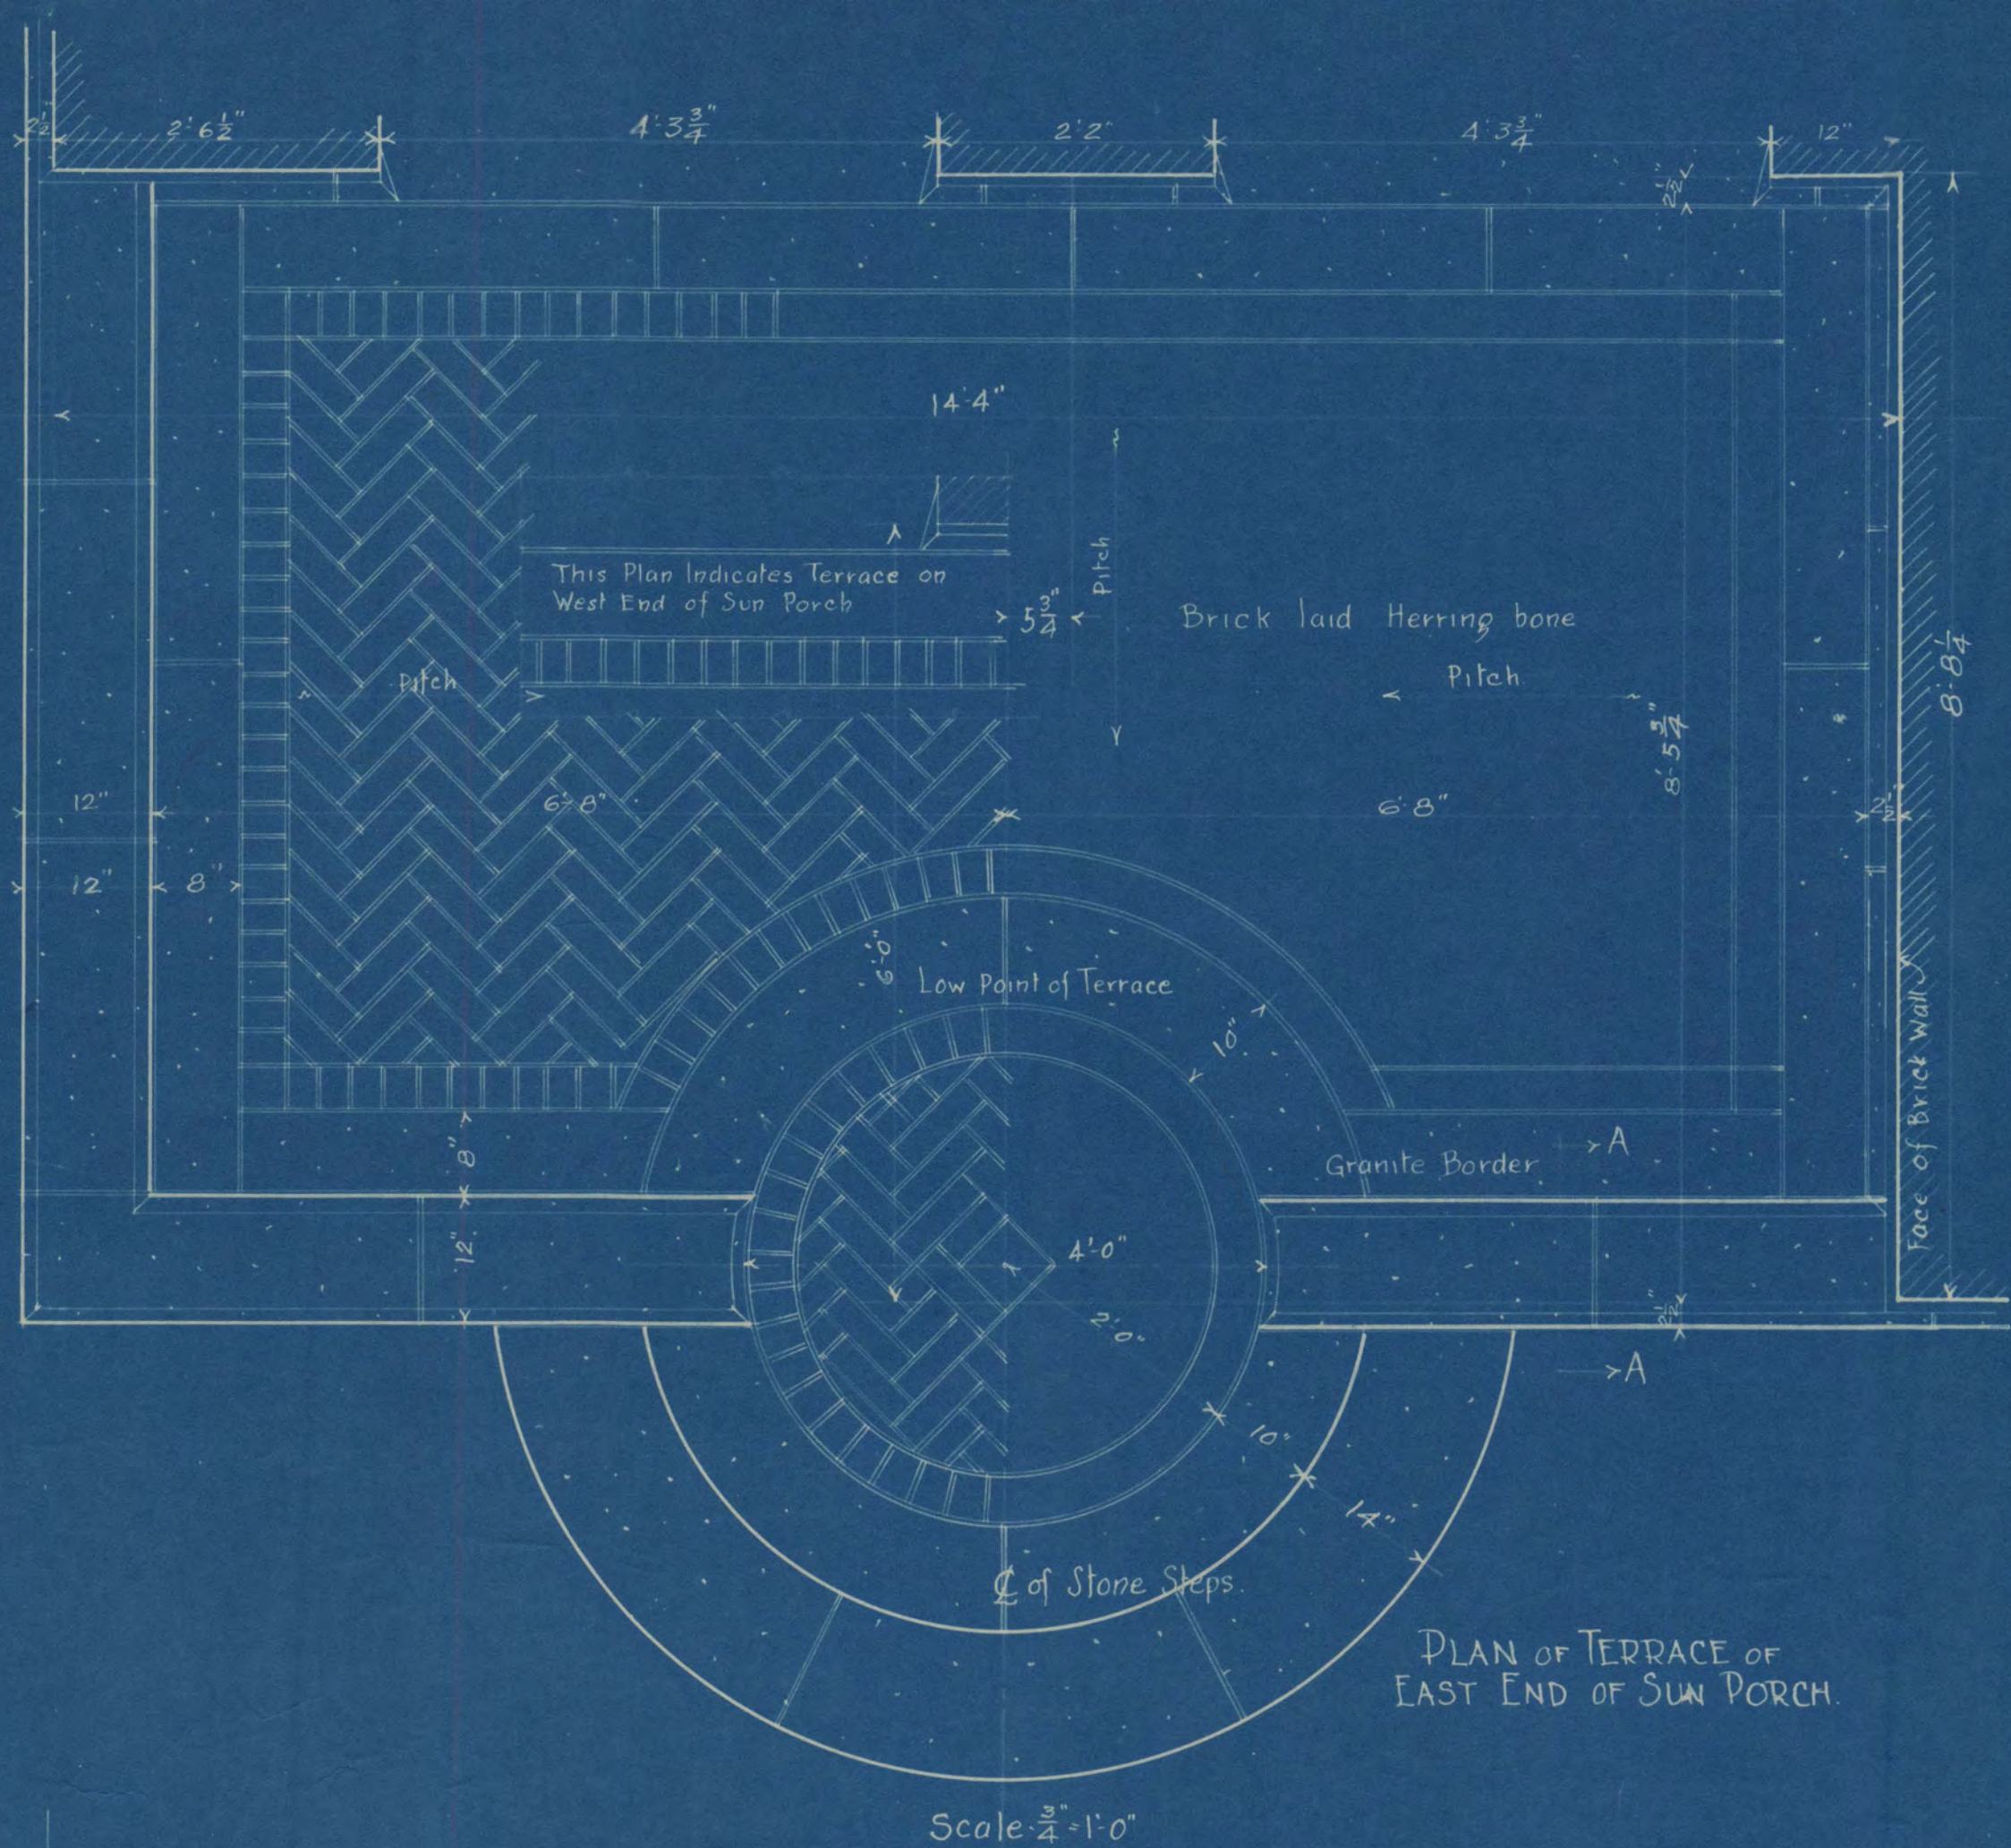


EXTERIOR STONE DETAILS		
SCALE: $\frac{3}{4}'' = 1'-0''$	RESIDENCE FOR MR. A. G. WHITNEY ST. CLOUD MINN	BLDG. 282A
DRAWN BY HCL		SHEET
TRAC'D BY HCL	TYRRE & CHAPMAN AND C. A. GAGL ASSOCIATE ARCHITECTS Auditorium Bldg., Minneapolis, Minn.	202
CHK'D		SET
APP'VD		3
DATE: Sept 19-16		

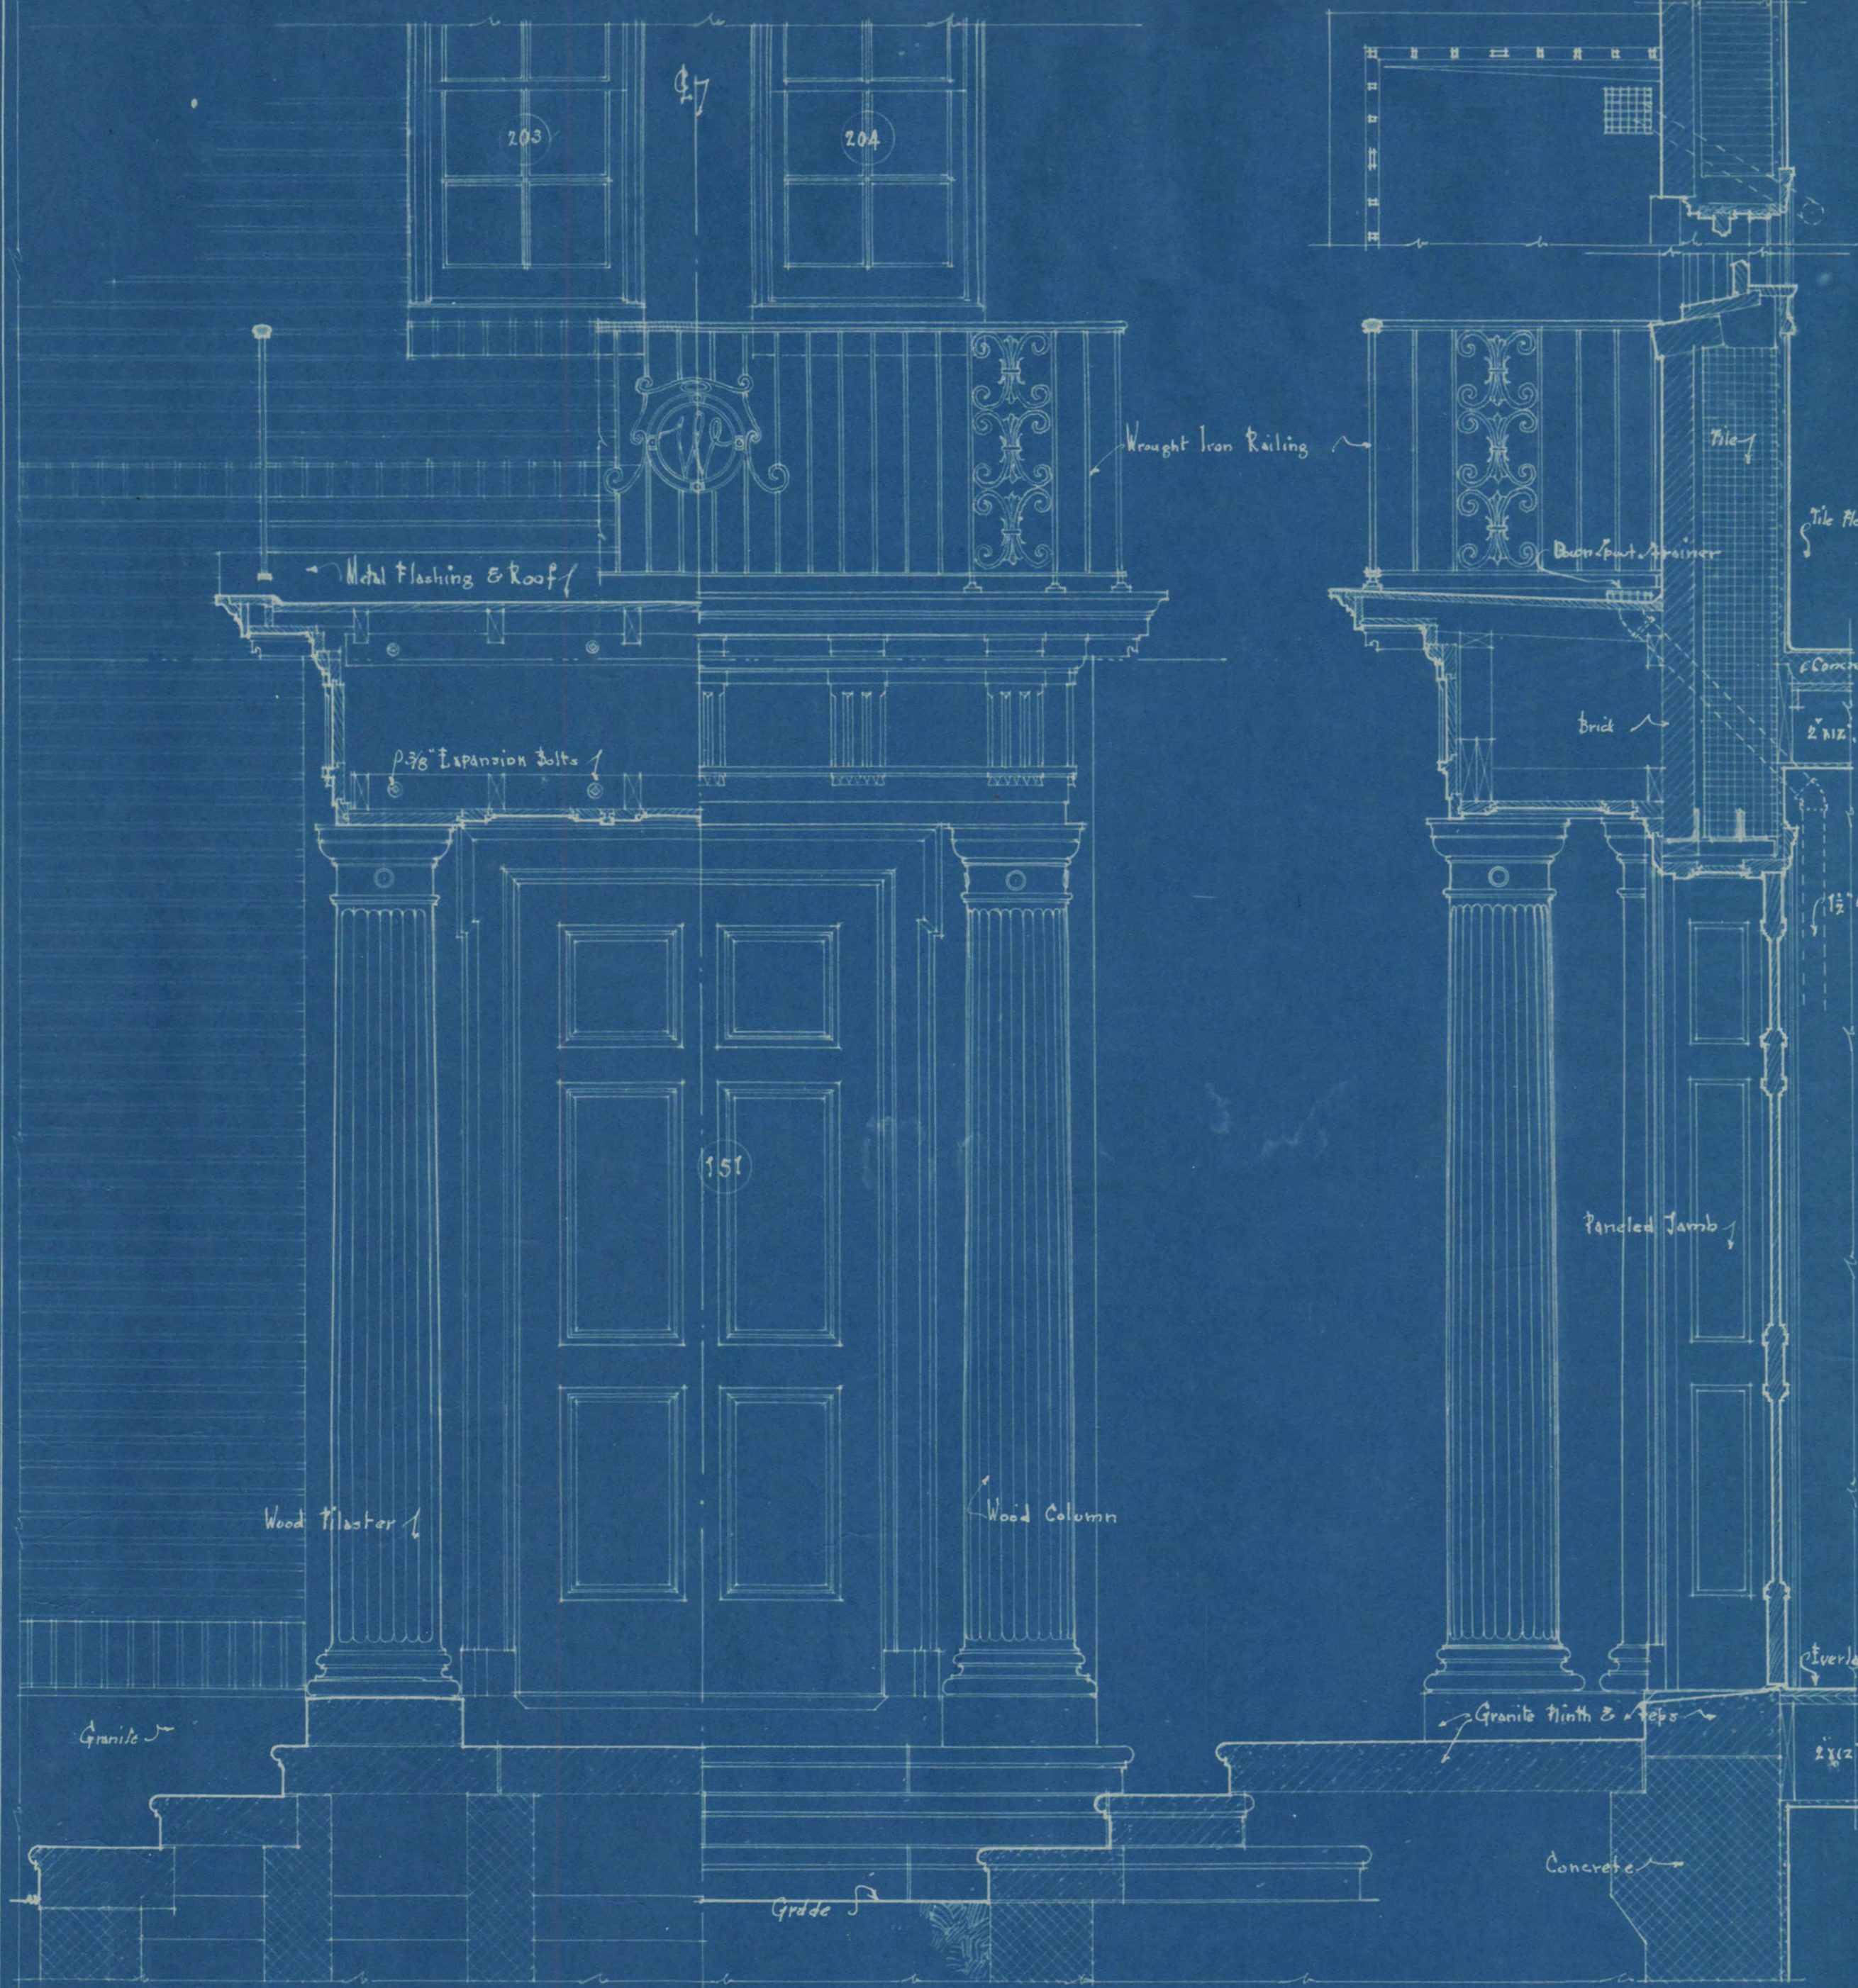

SECTION SHOWING PILLAR ELEVATION SECTION ON C. OF MAIN ENTRANCE

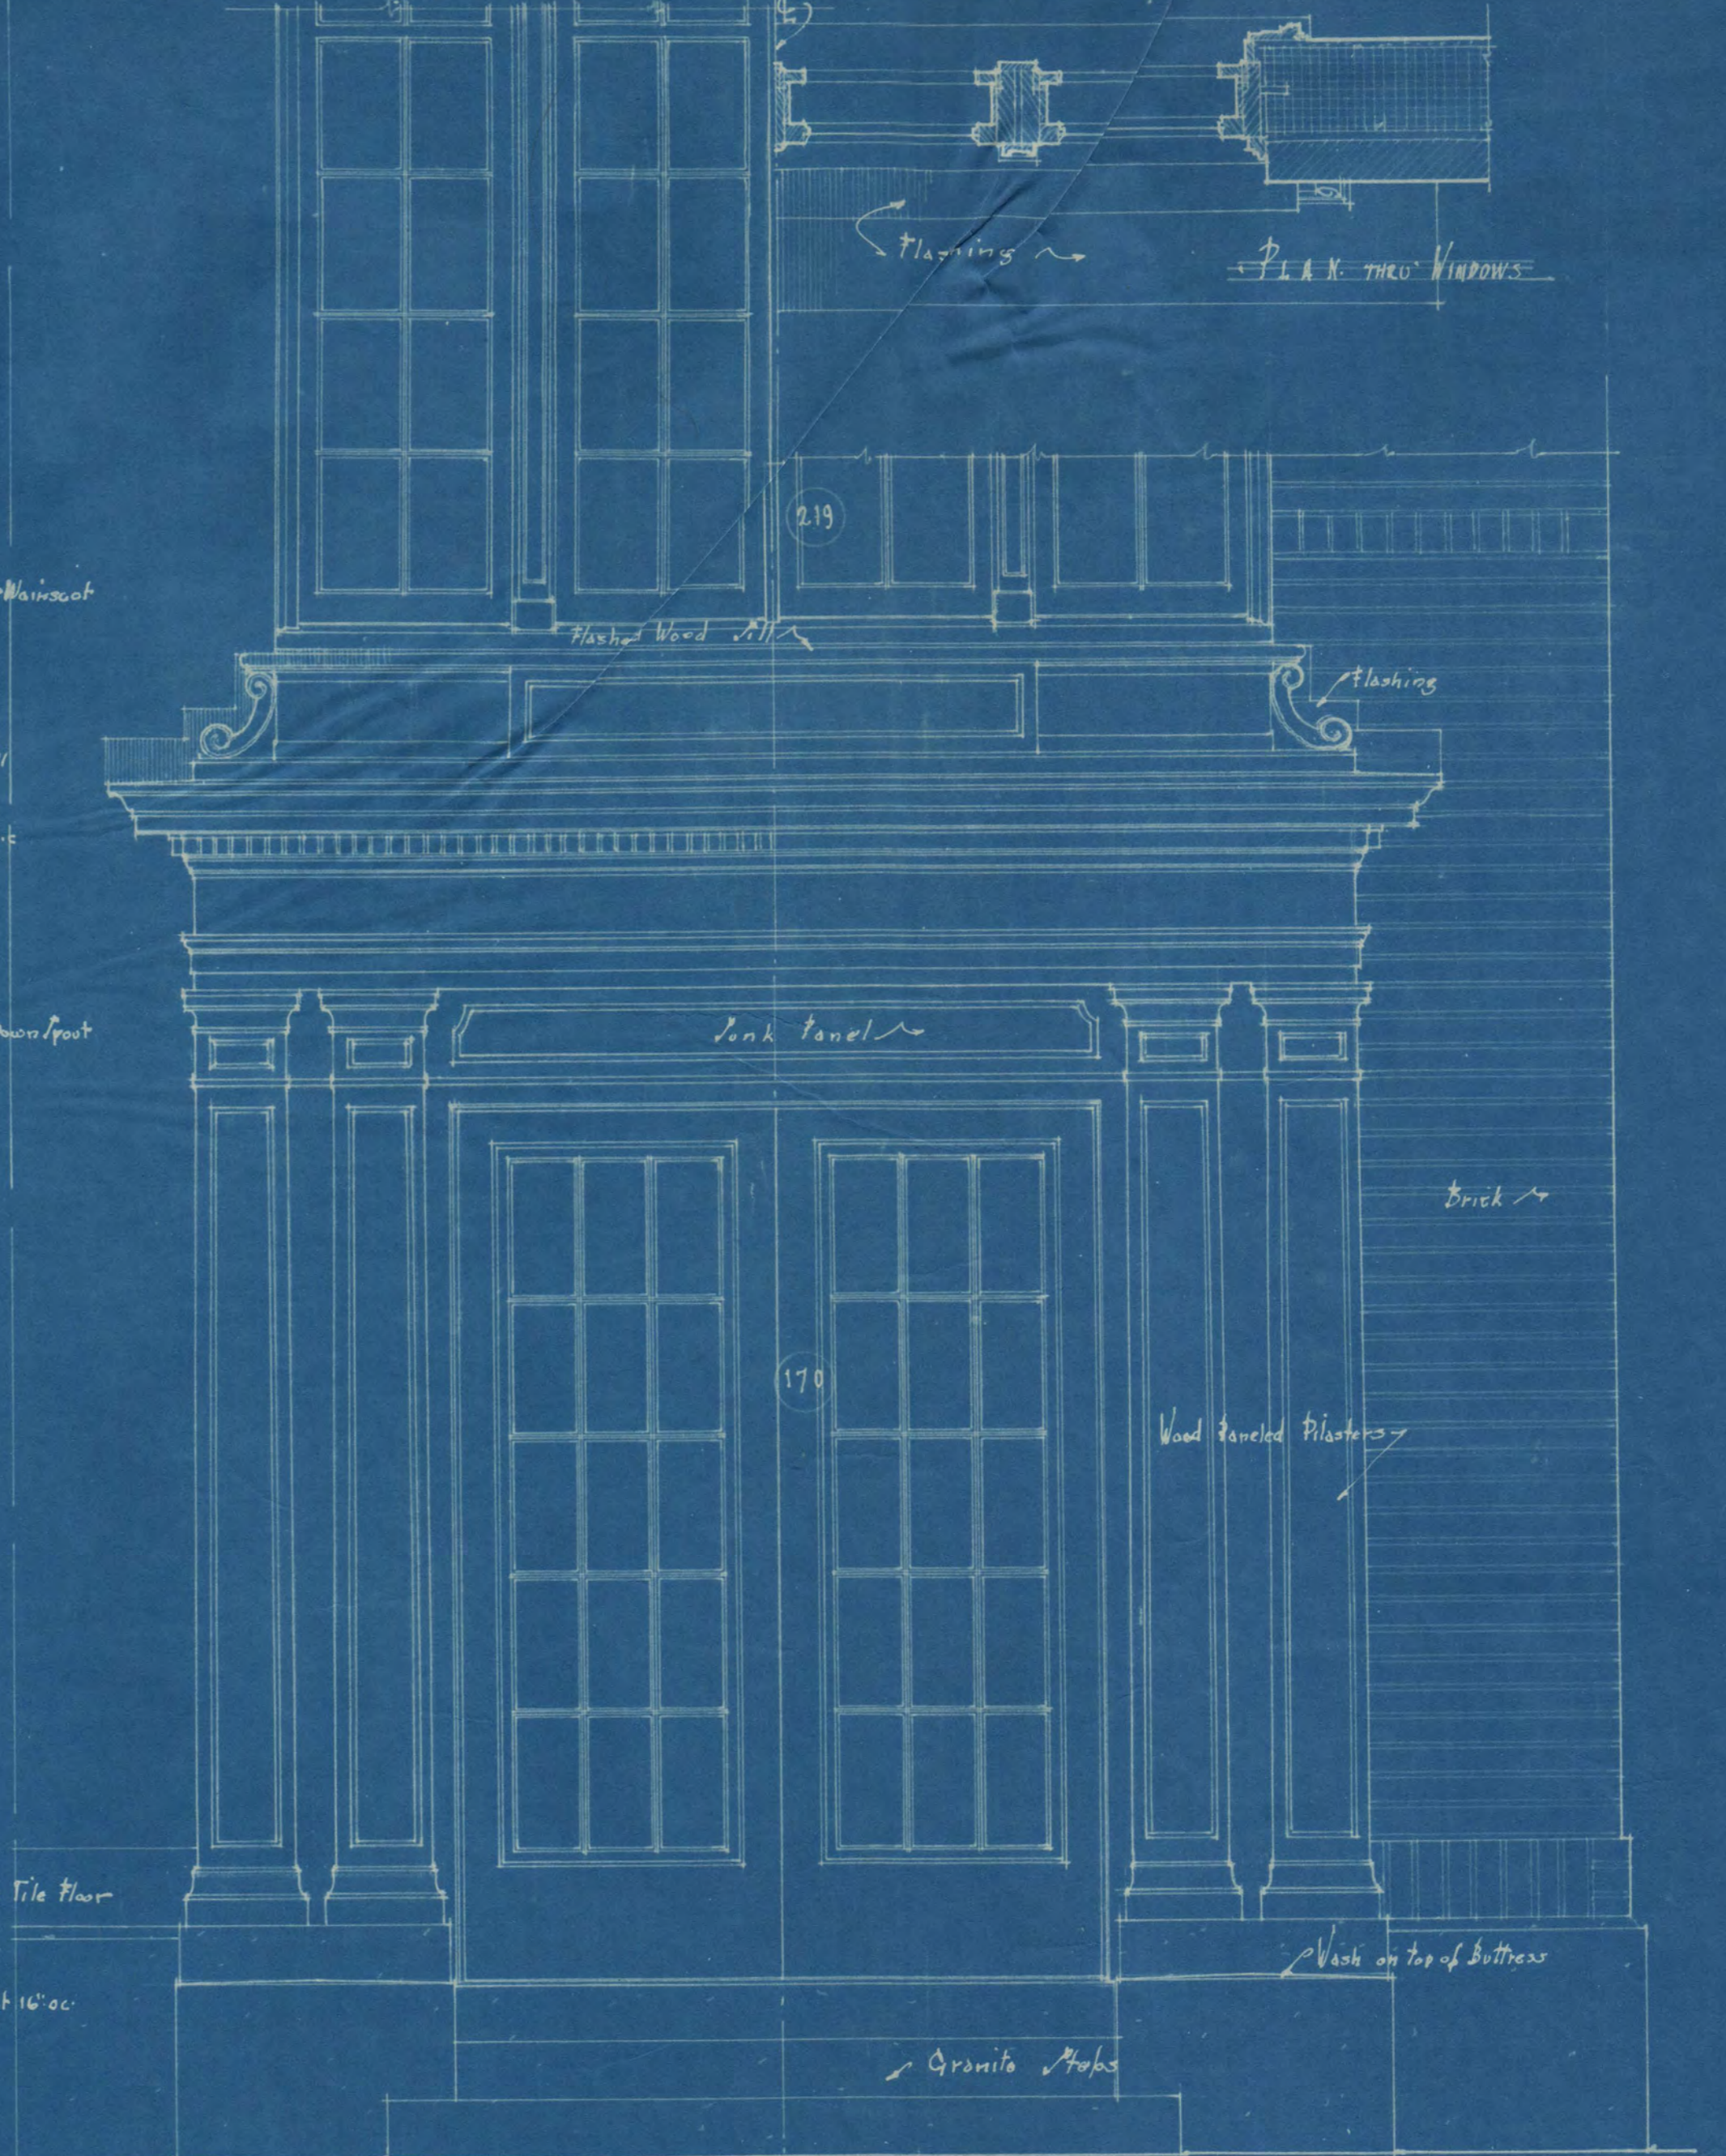


ELEVATION OF REAR ENTRANCE

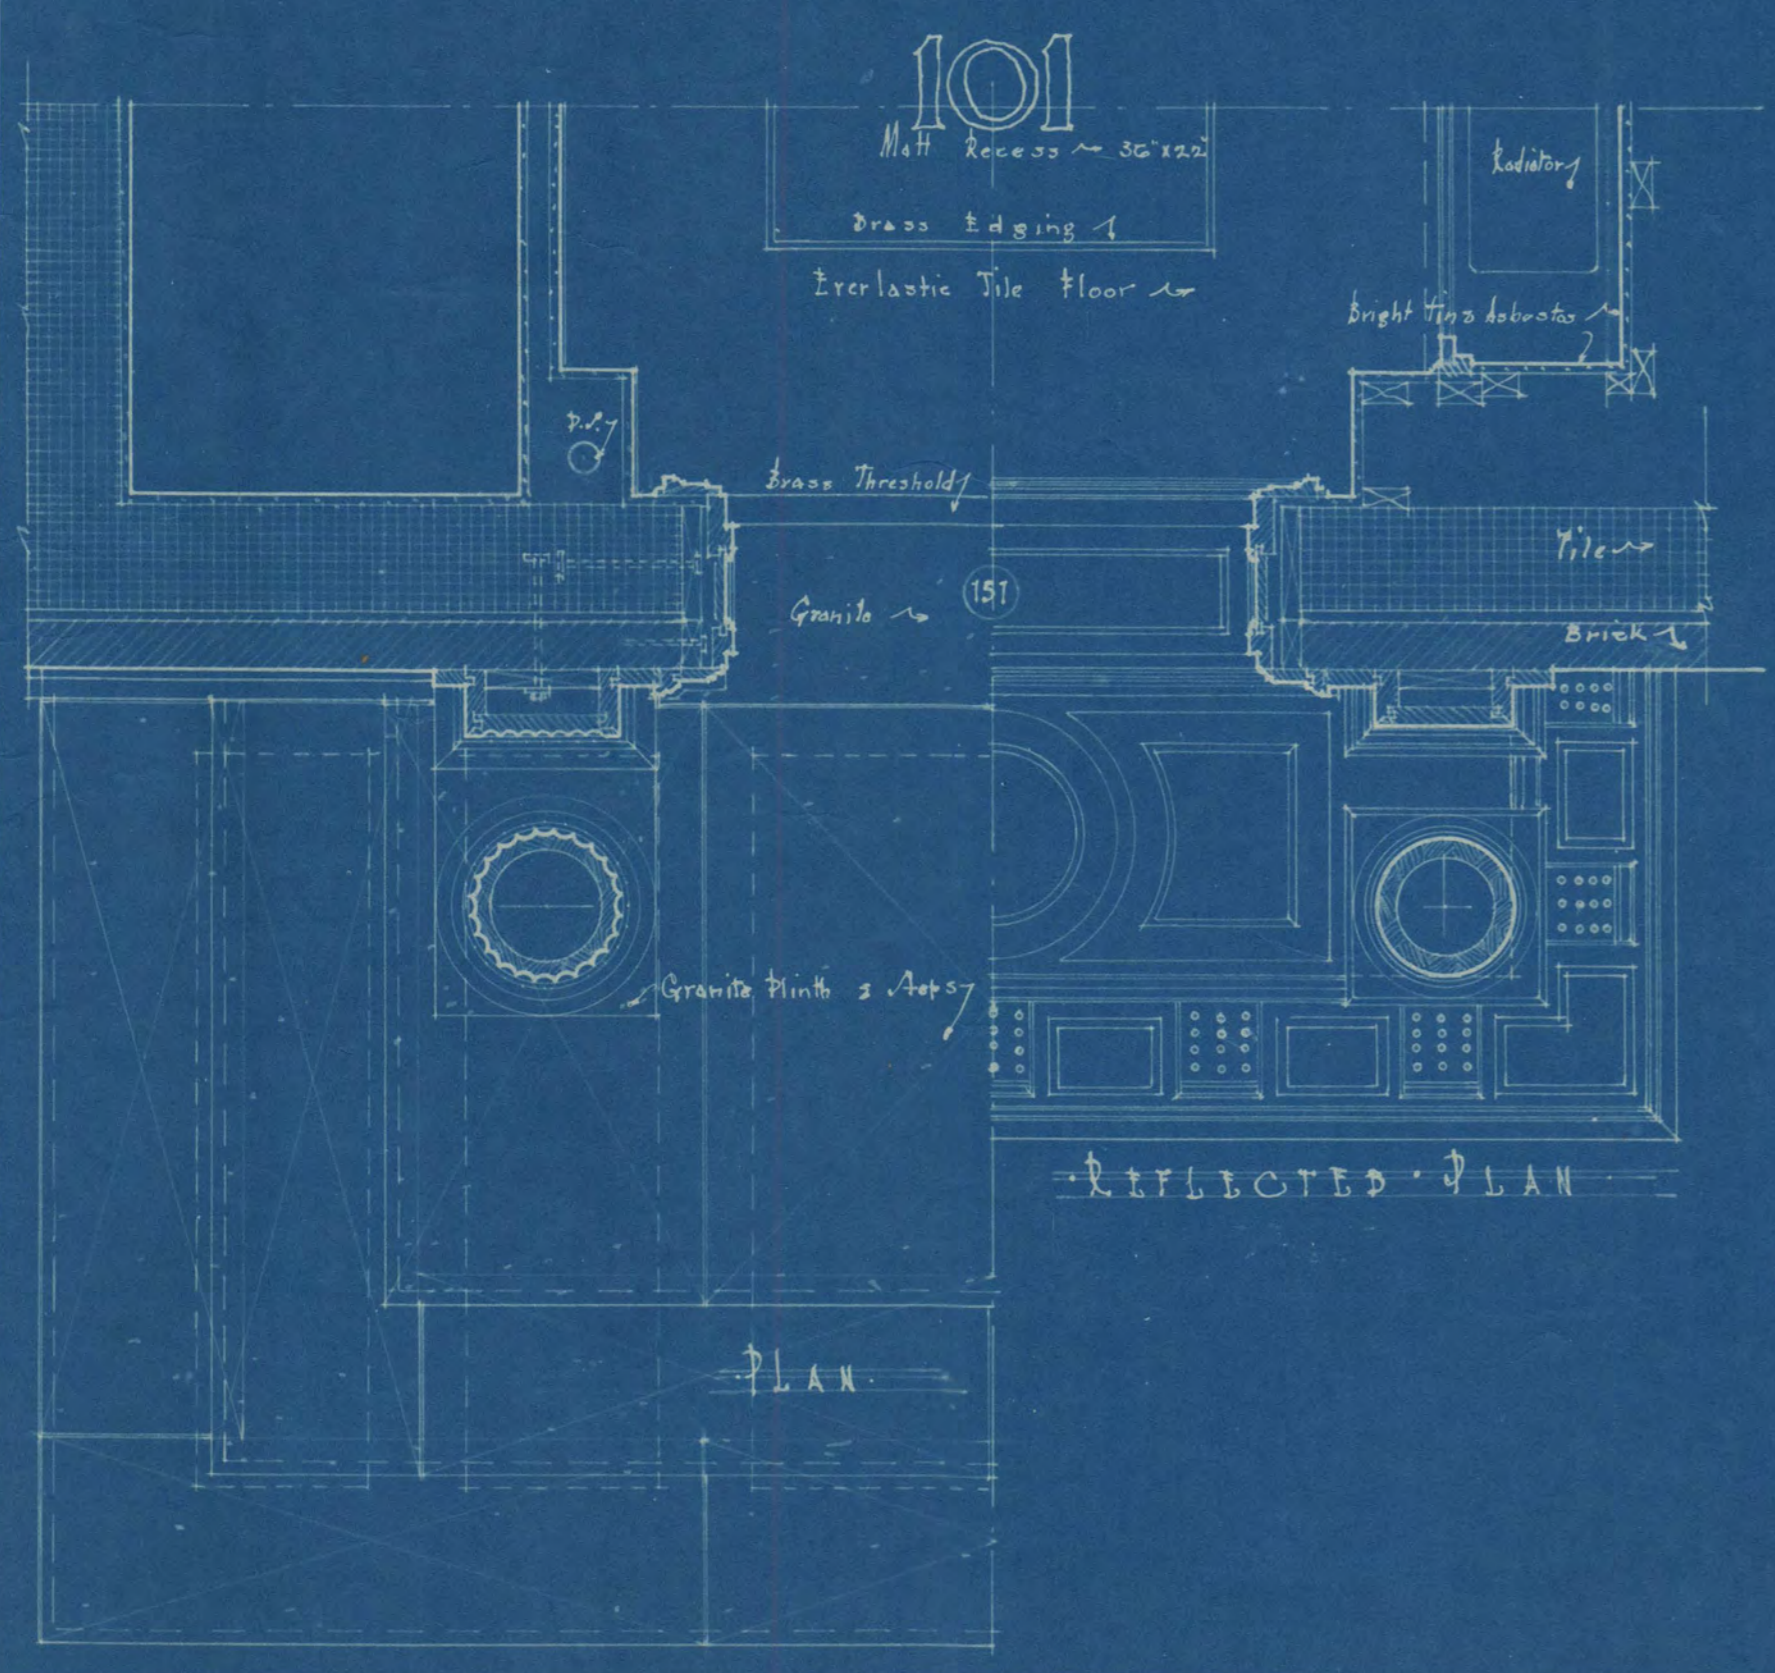


REFLECTED PLAN

PLAN

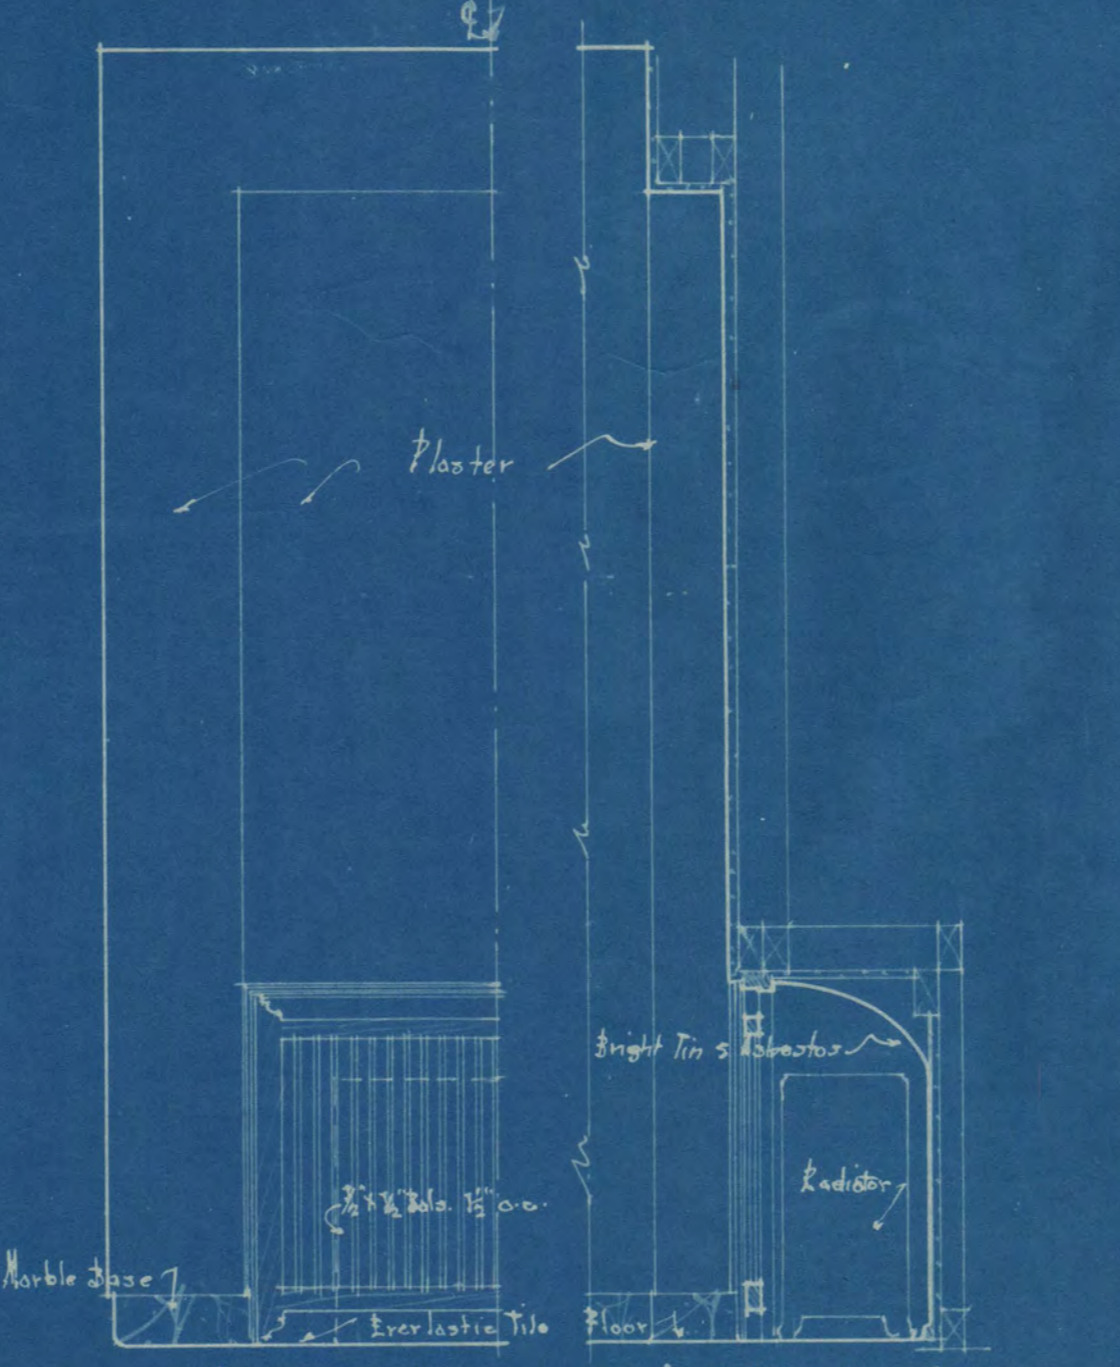


ELEVATION & SECTION OF RADIATOR RECESS IN VESTIBULE

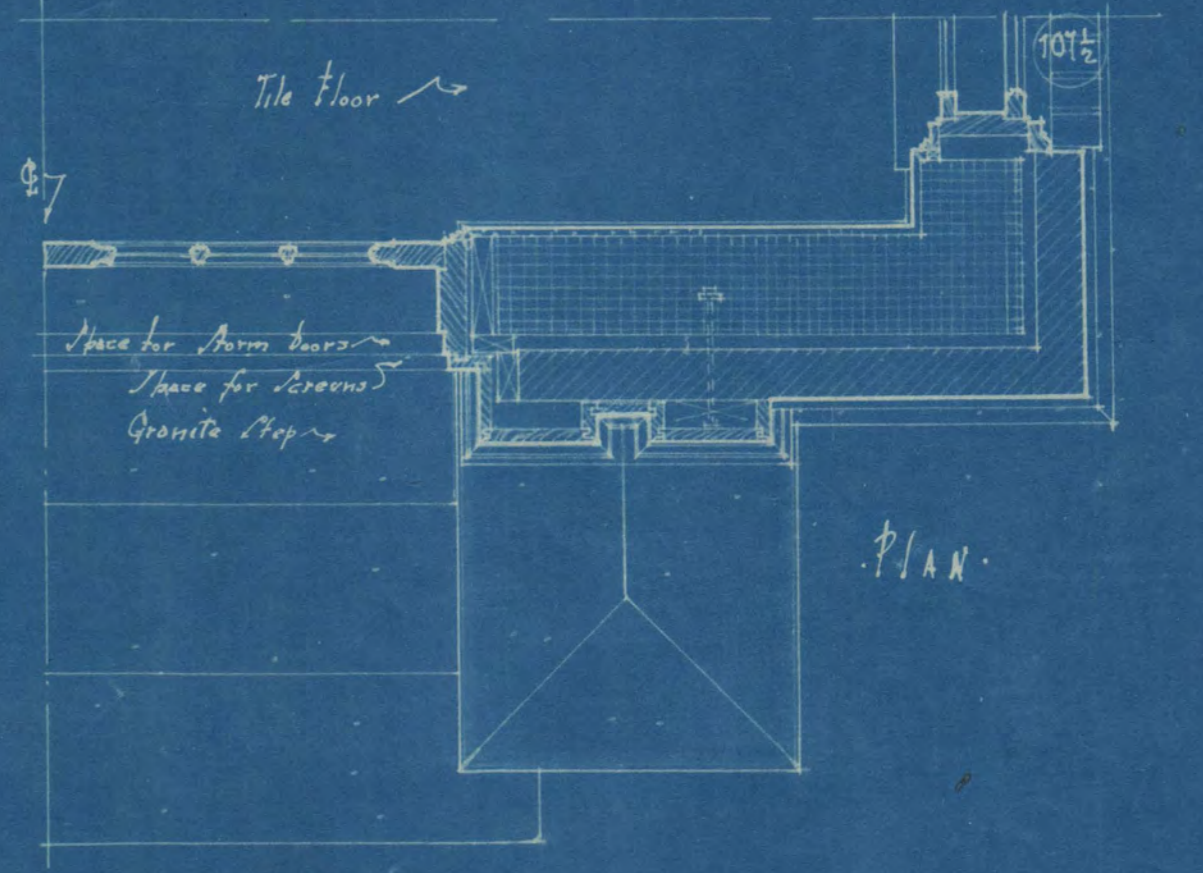


PLAN


DETAILS OF FRONT & REAR ENTRANCE		
SCALE: 3/8" = 1'-0"	RESIDENCE FOR MR. A. G. WHITNEY ST. CLOUD, MINN.	BLDG 282A
DRAWN D. F. B. I.		SHEET 203
TRACED D. T.	TYRRE & CHAPMAN AND C. A. GAGL ASSOCIATE ARCHITECTS Auditorium Bldg., Minneapolis, Minn.	SET
CHECKED		8
APP'VD		
DATE: Sept. 16		

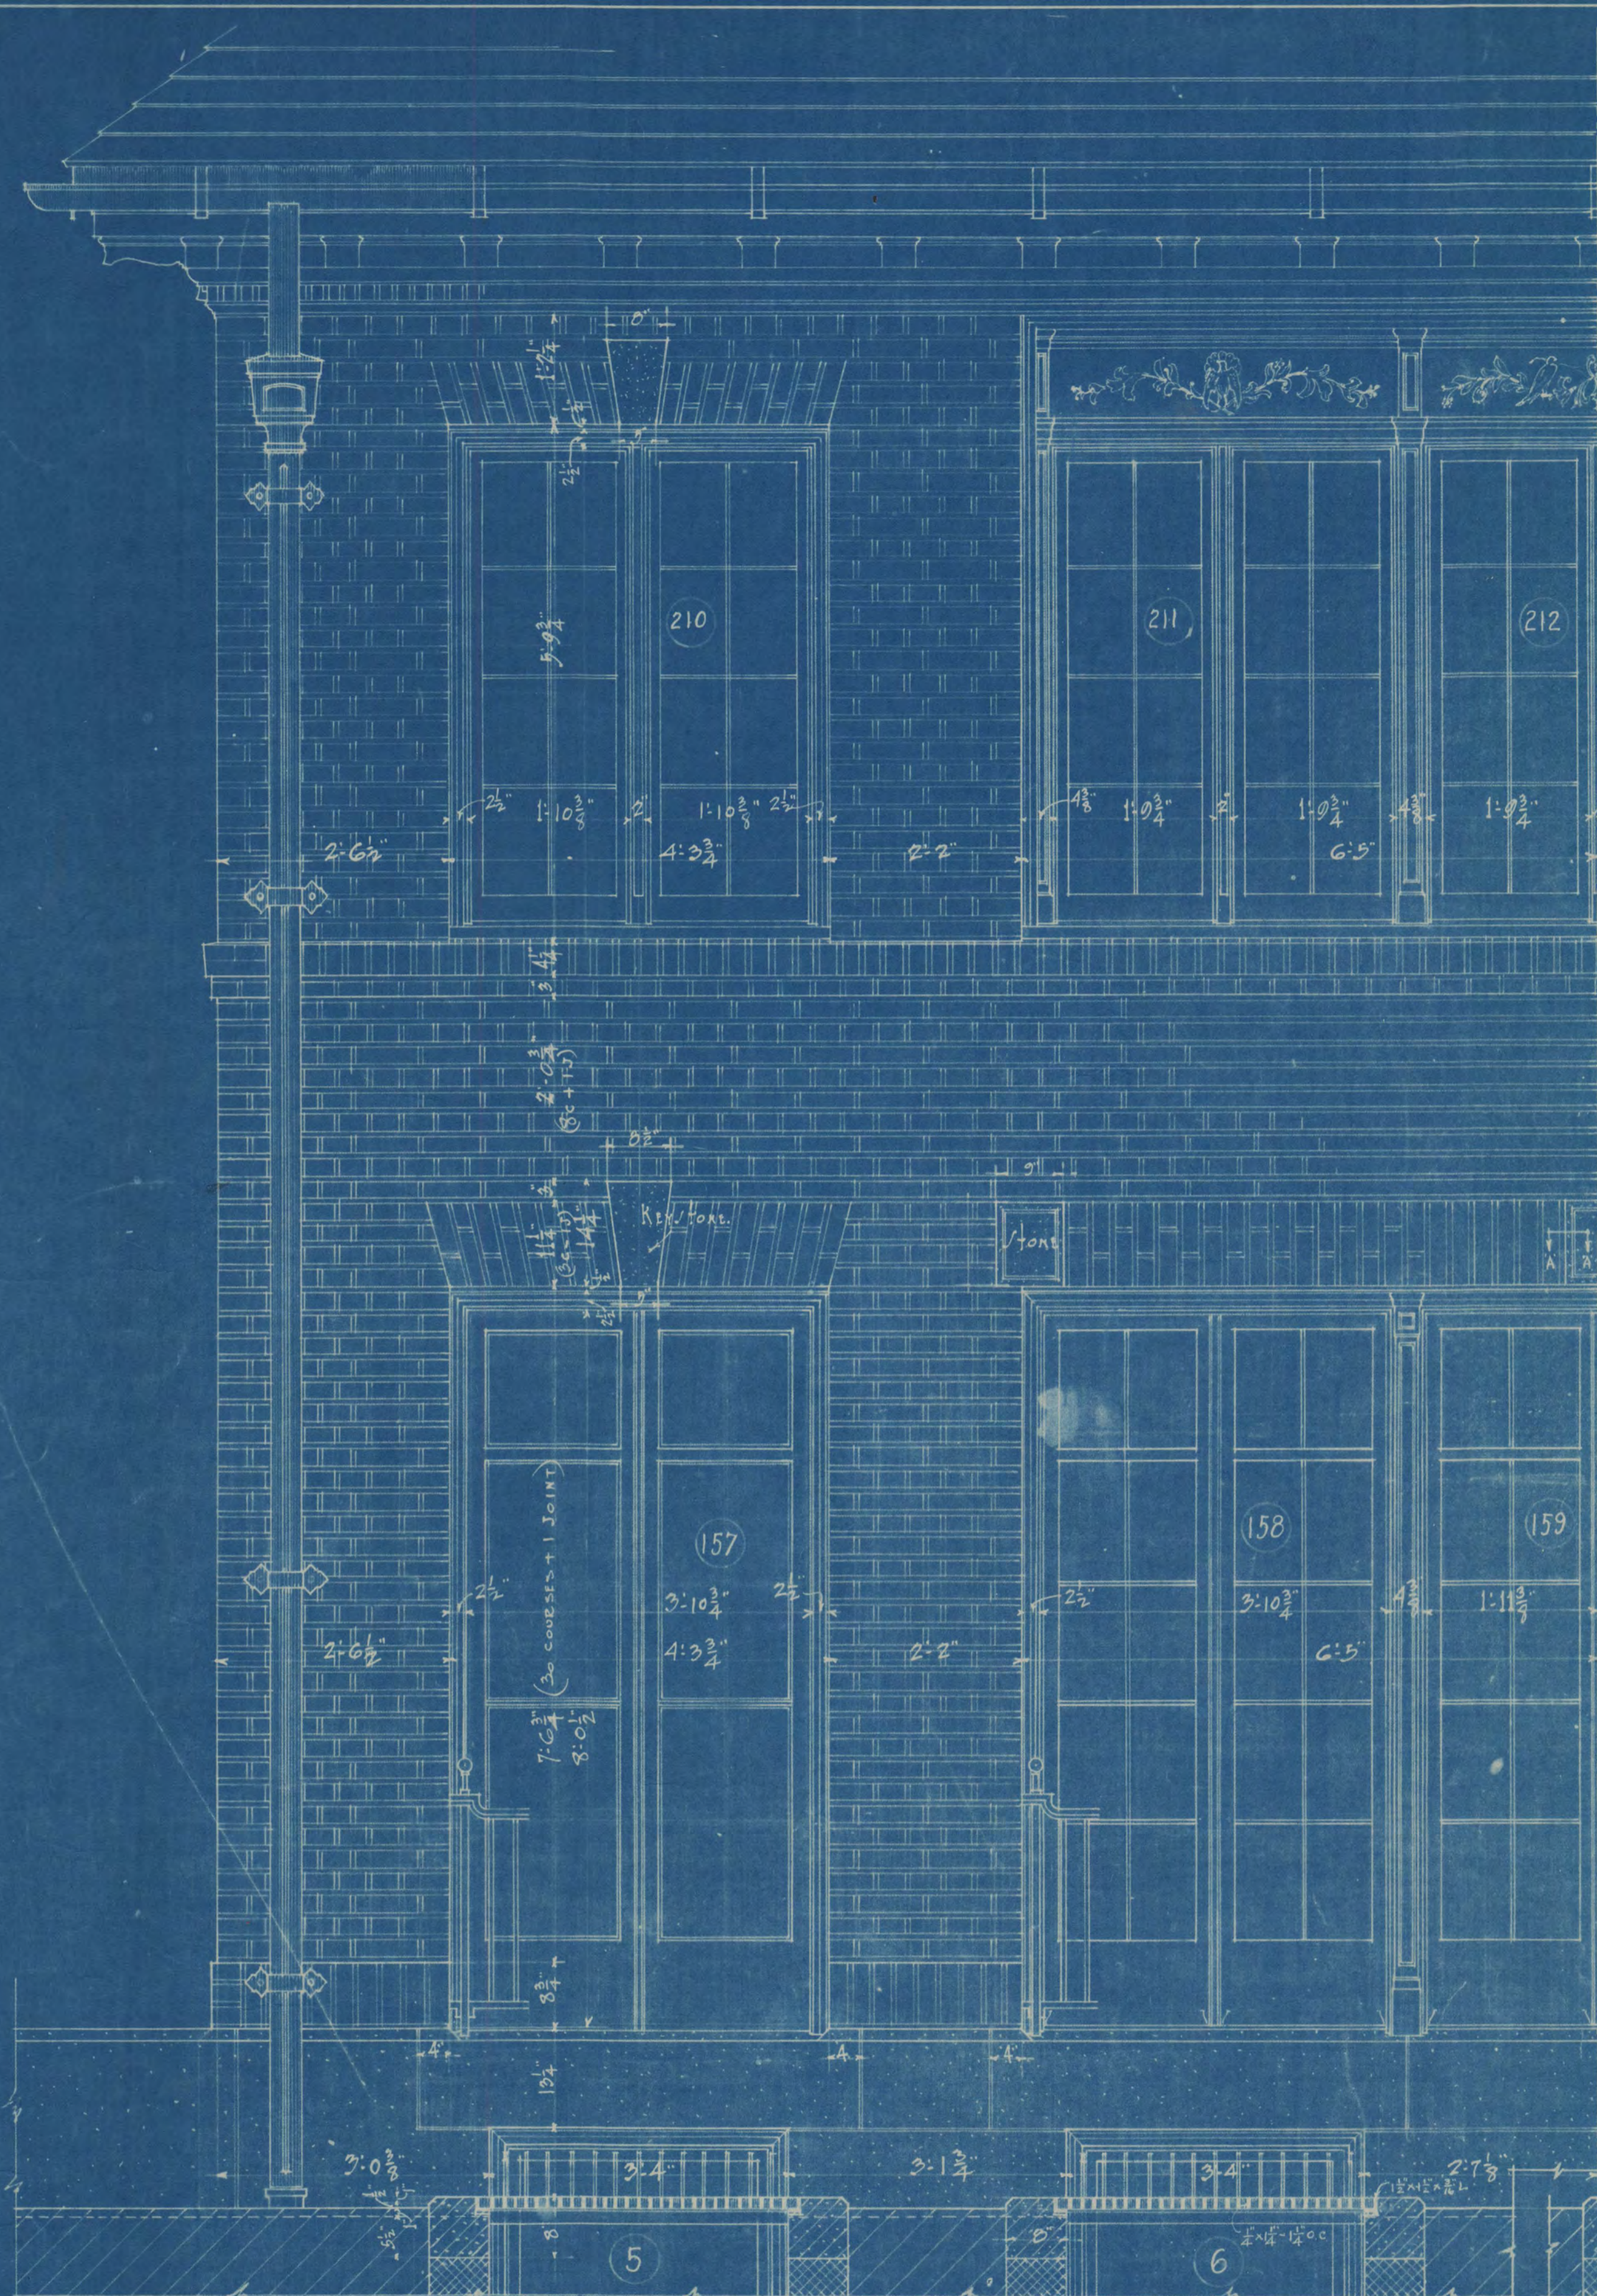


HALF EXTERIOR ELEVATION OF SOUTH WALL

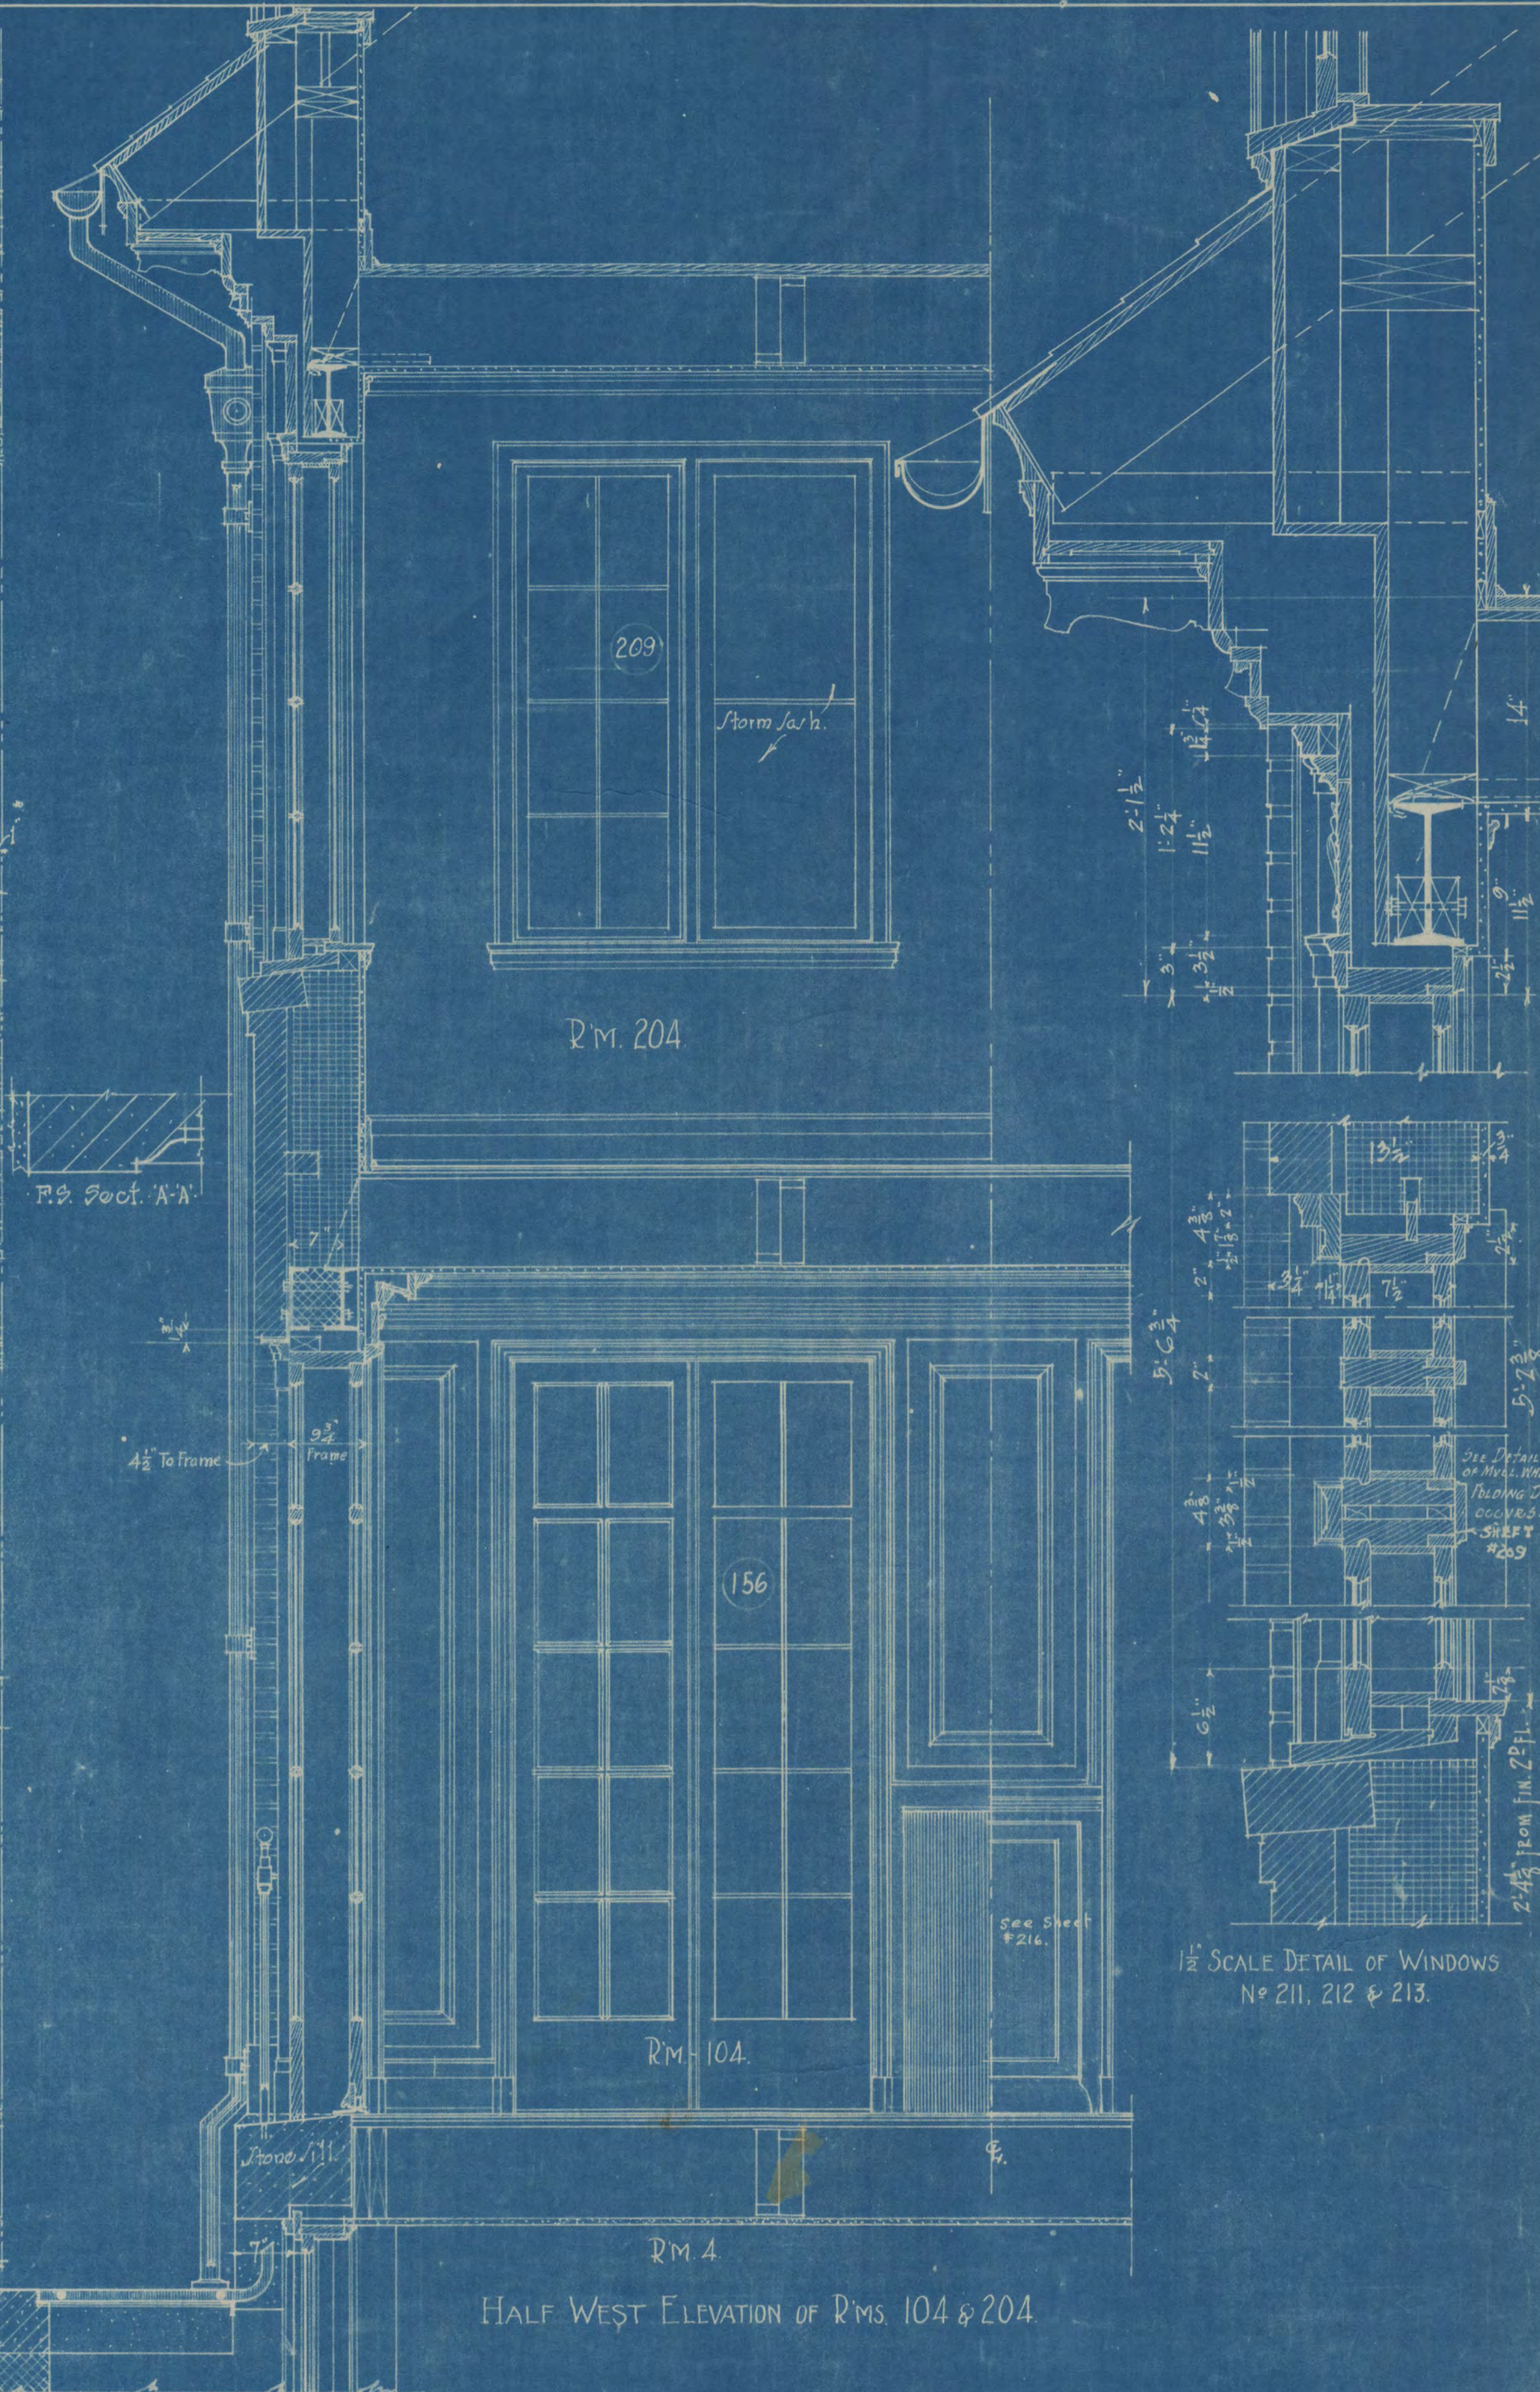


SECTION ON C-C

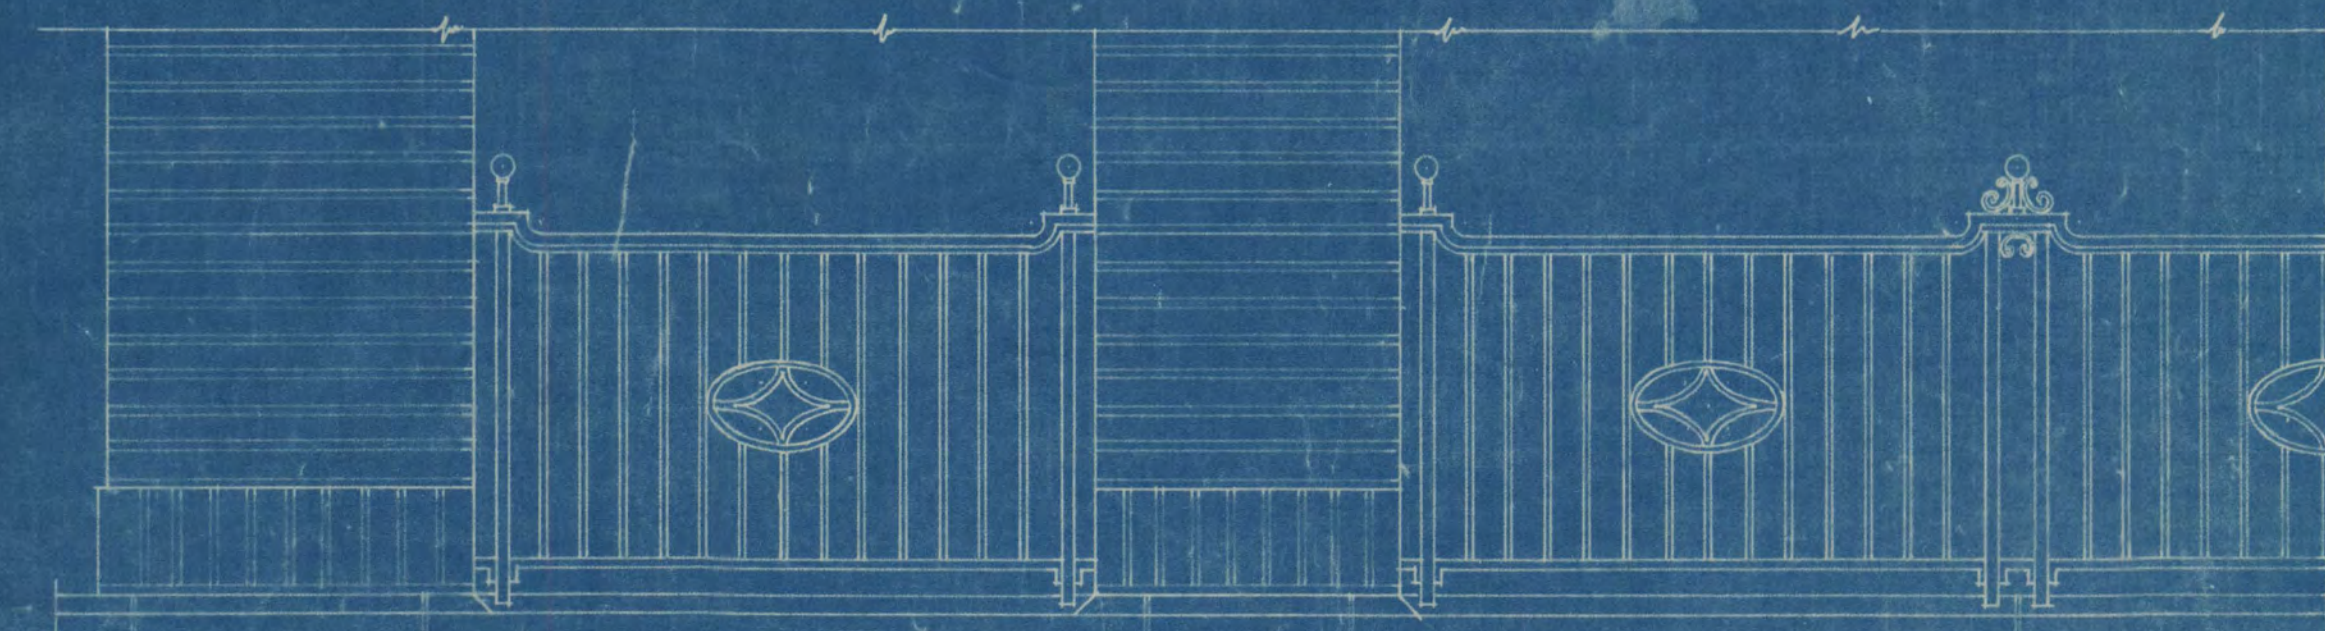

DETAIL OF WRT. IRON RAILING IN DOORS No 157-158-159-160 & 161.

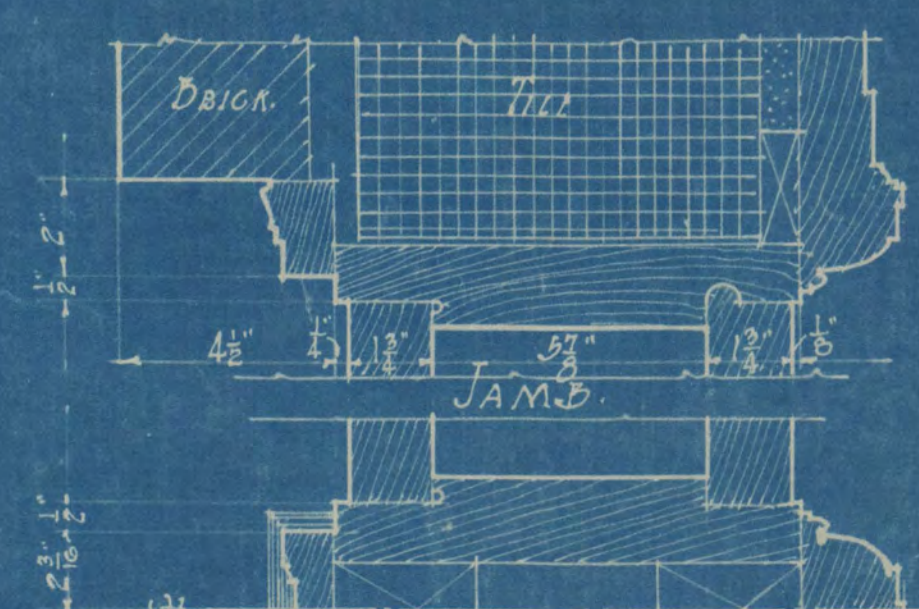





DETAIL OF EXTERIOR FRENCH DOORS RM # 104

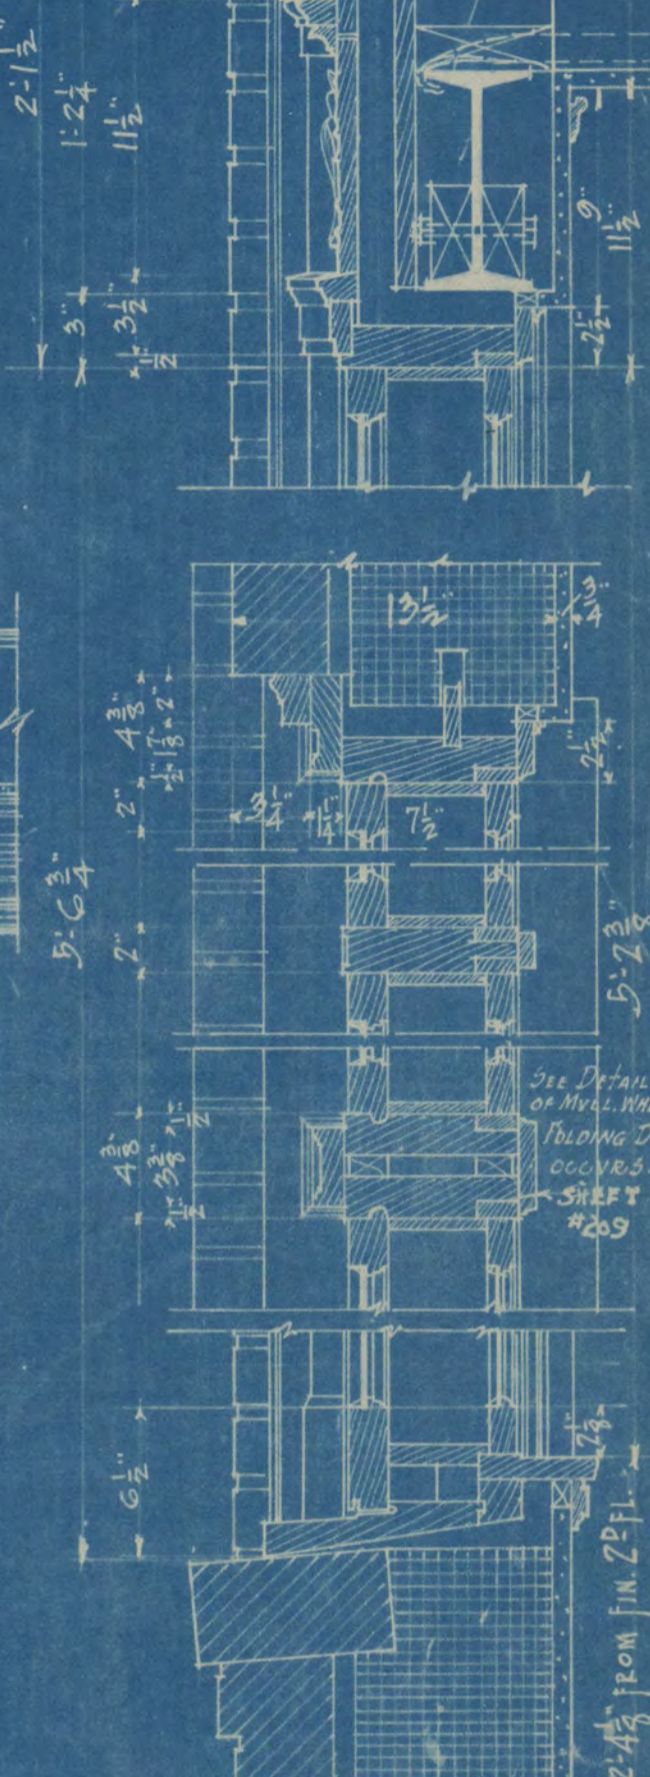


1/2 SCALE DETAIL OF WINDOWS No 211, 212 & 213.

HALF WEST ELEVATION OF Rms. 104 & 204


EXTERIOR DETAILS		
SCALE 1/8" = 1'-0"	RESIDENCE FOR	BLDG 282A
DRAWN N.K.	MR. A.G. WHITNEY	SHEET
TRACED N.K. BY	ST. CLOUD, MINN.	204
CHECKED		SET
APPVD	TYRRE & CHAPMAN AND C.A. GAGE	3
DATE:	ASSOCIATE ARCHITECTS	
	Auditorium Bldg., Minneapolis, Minn.	

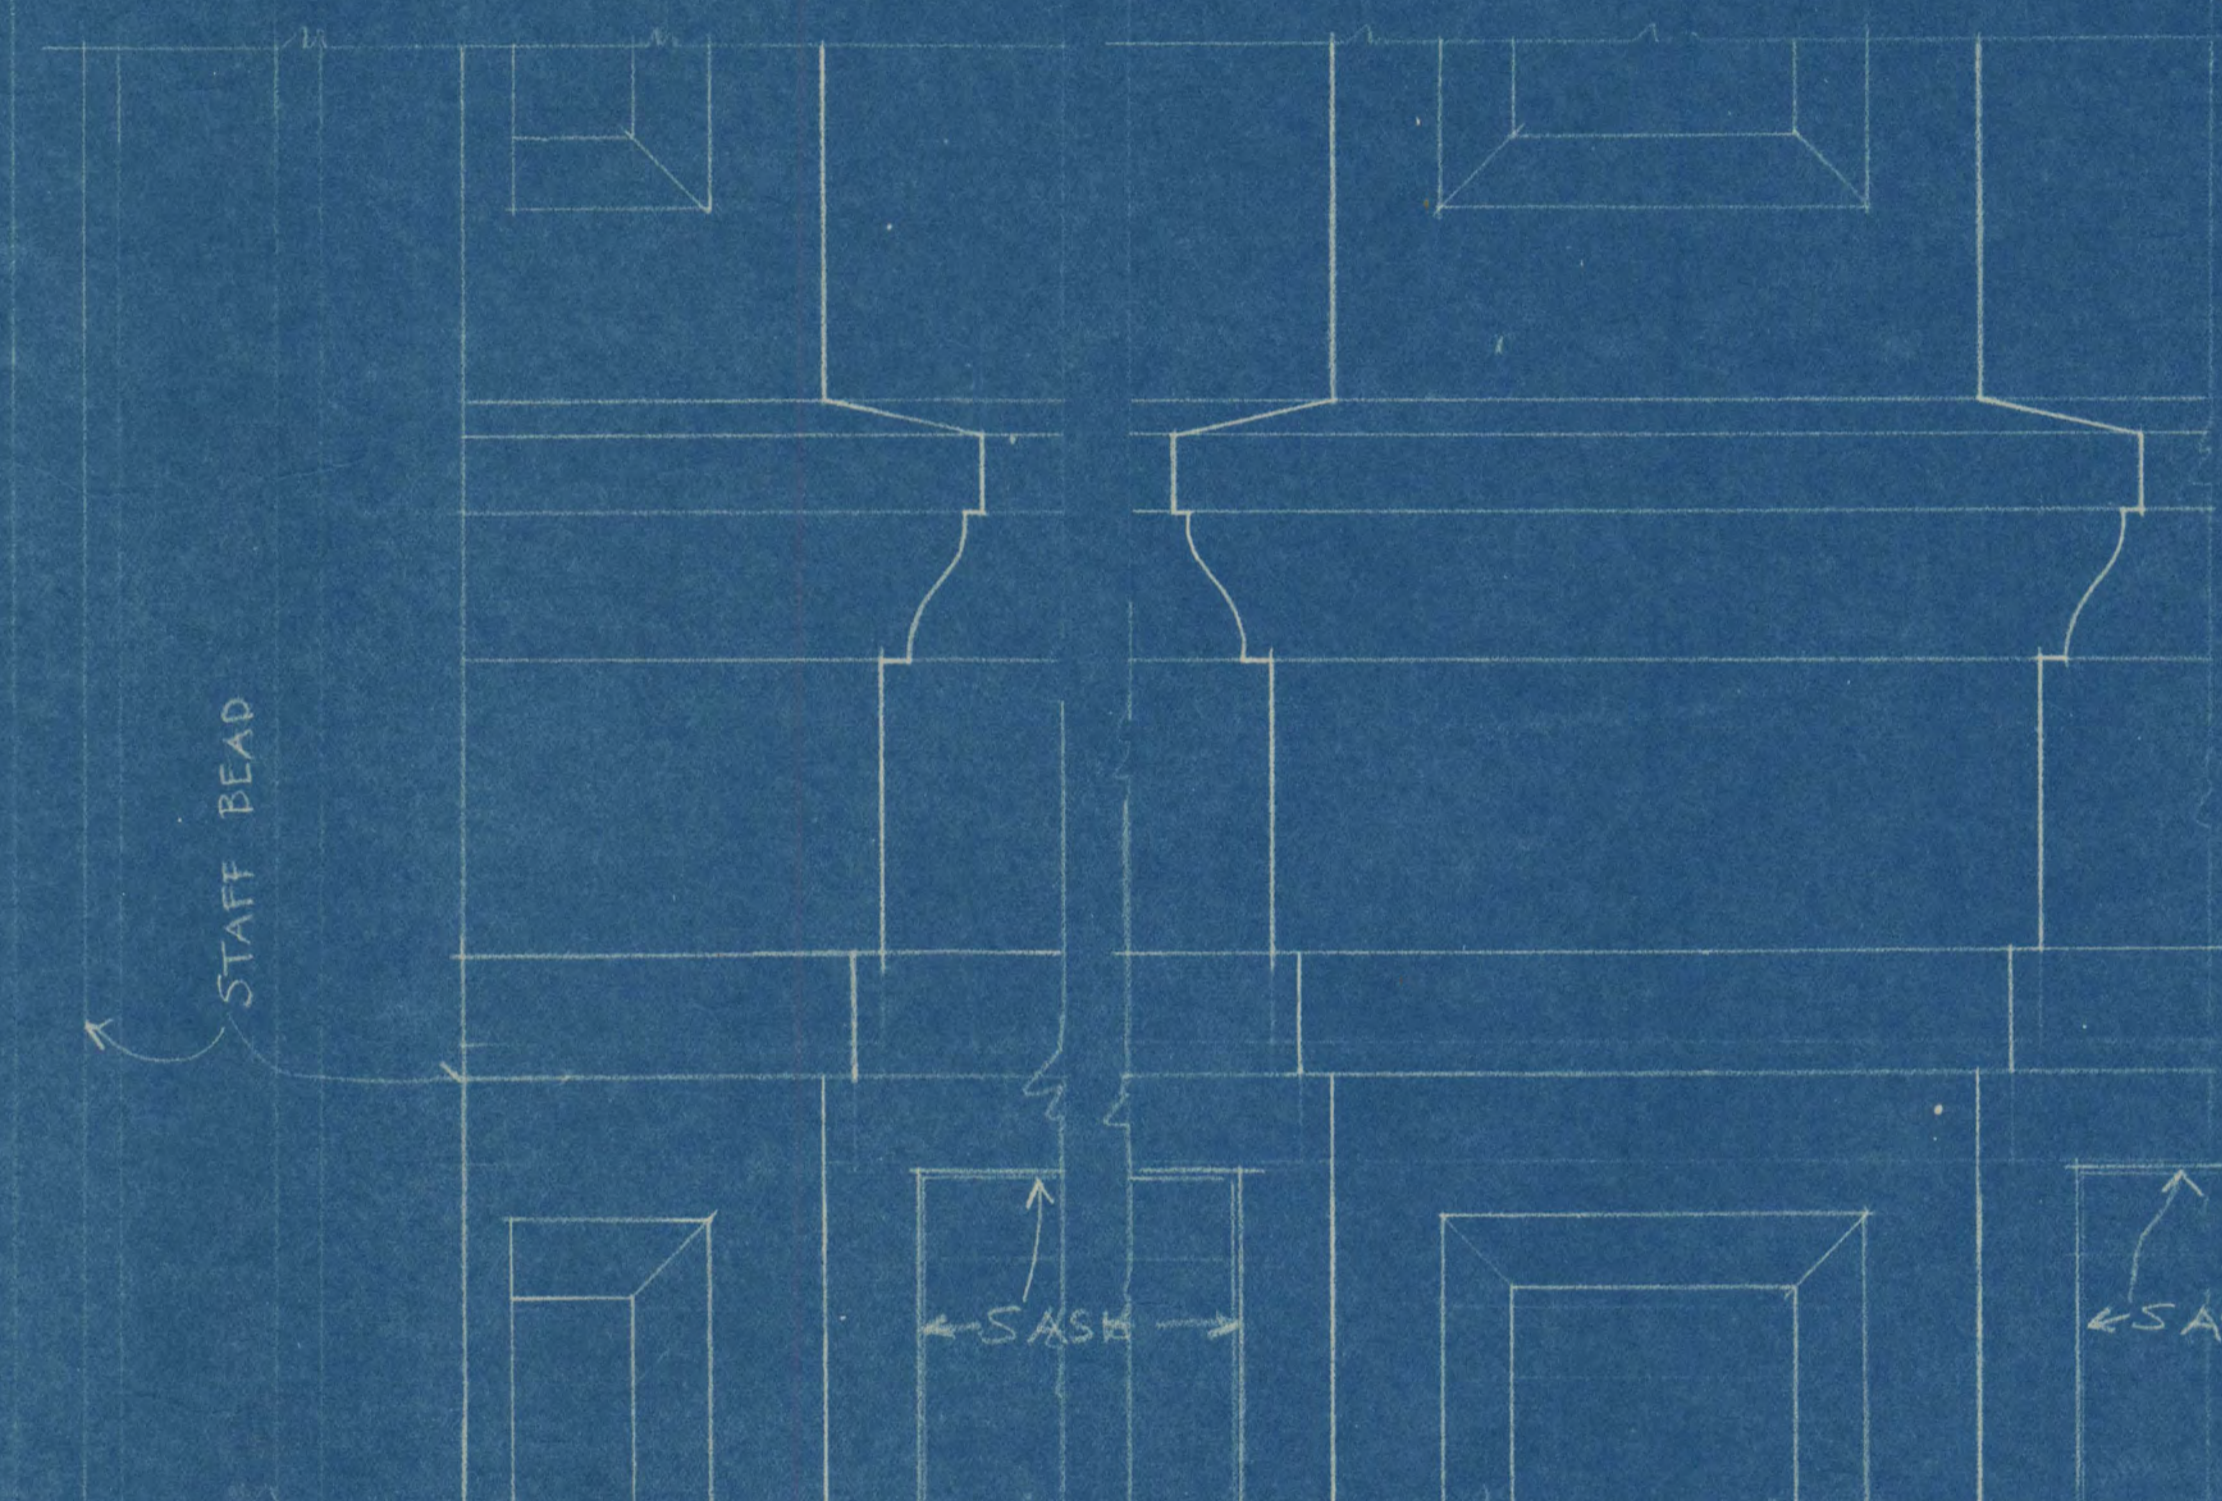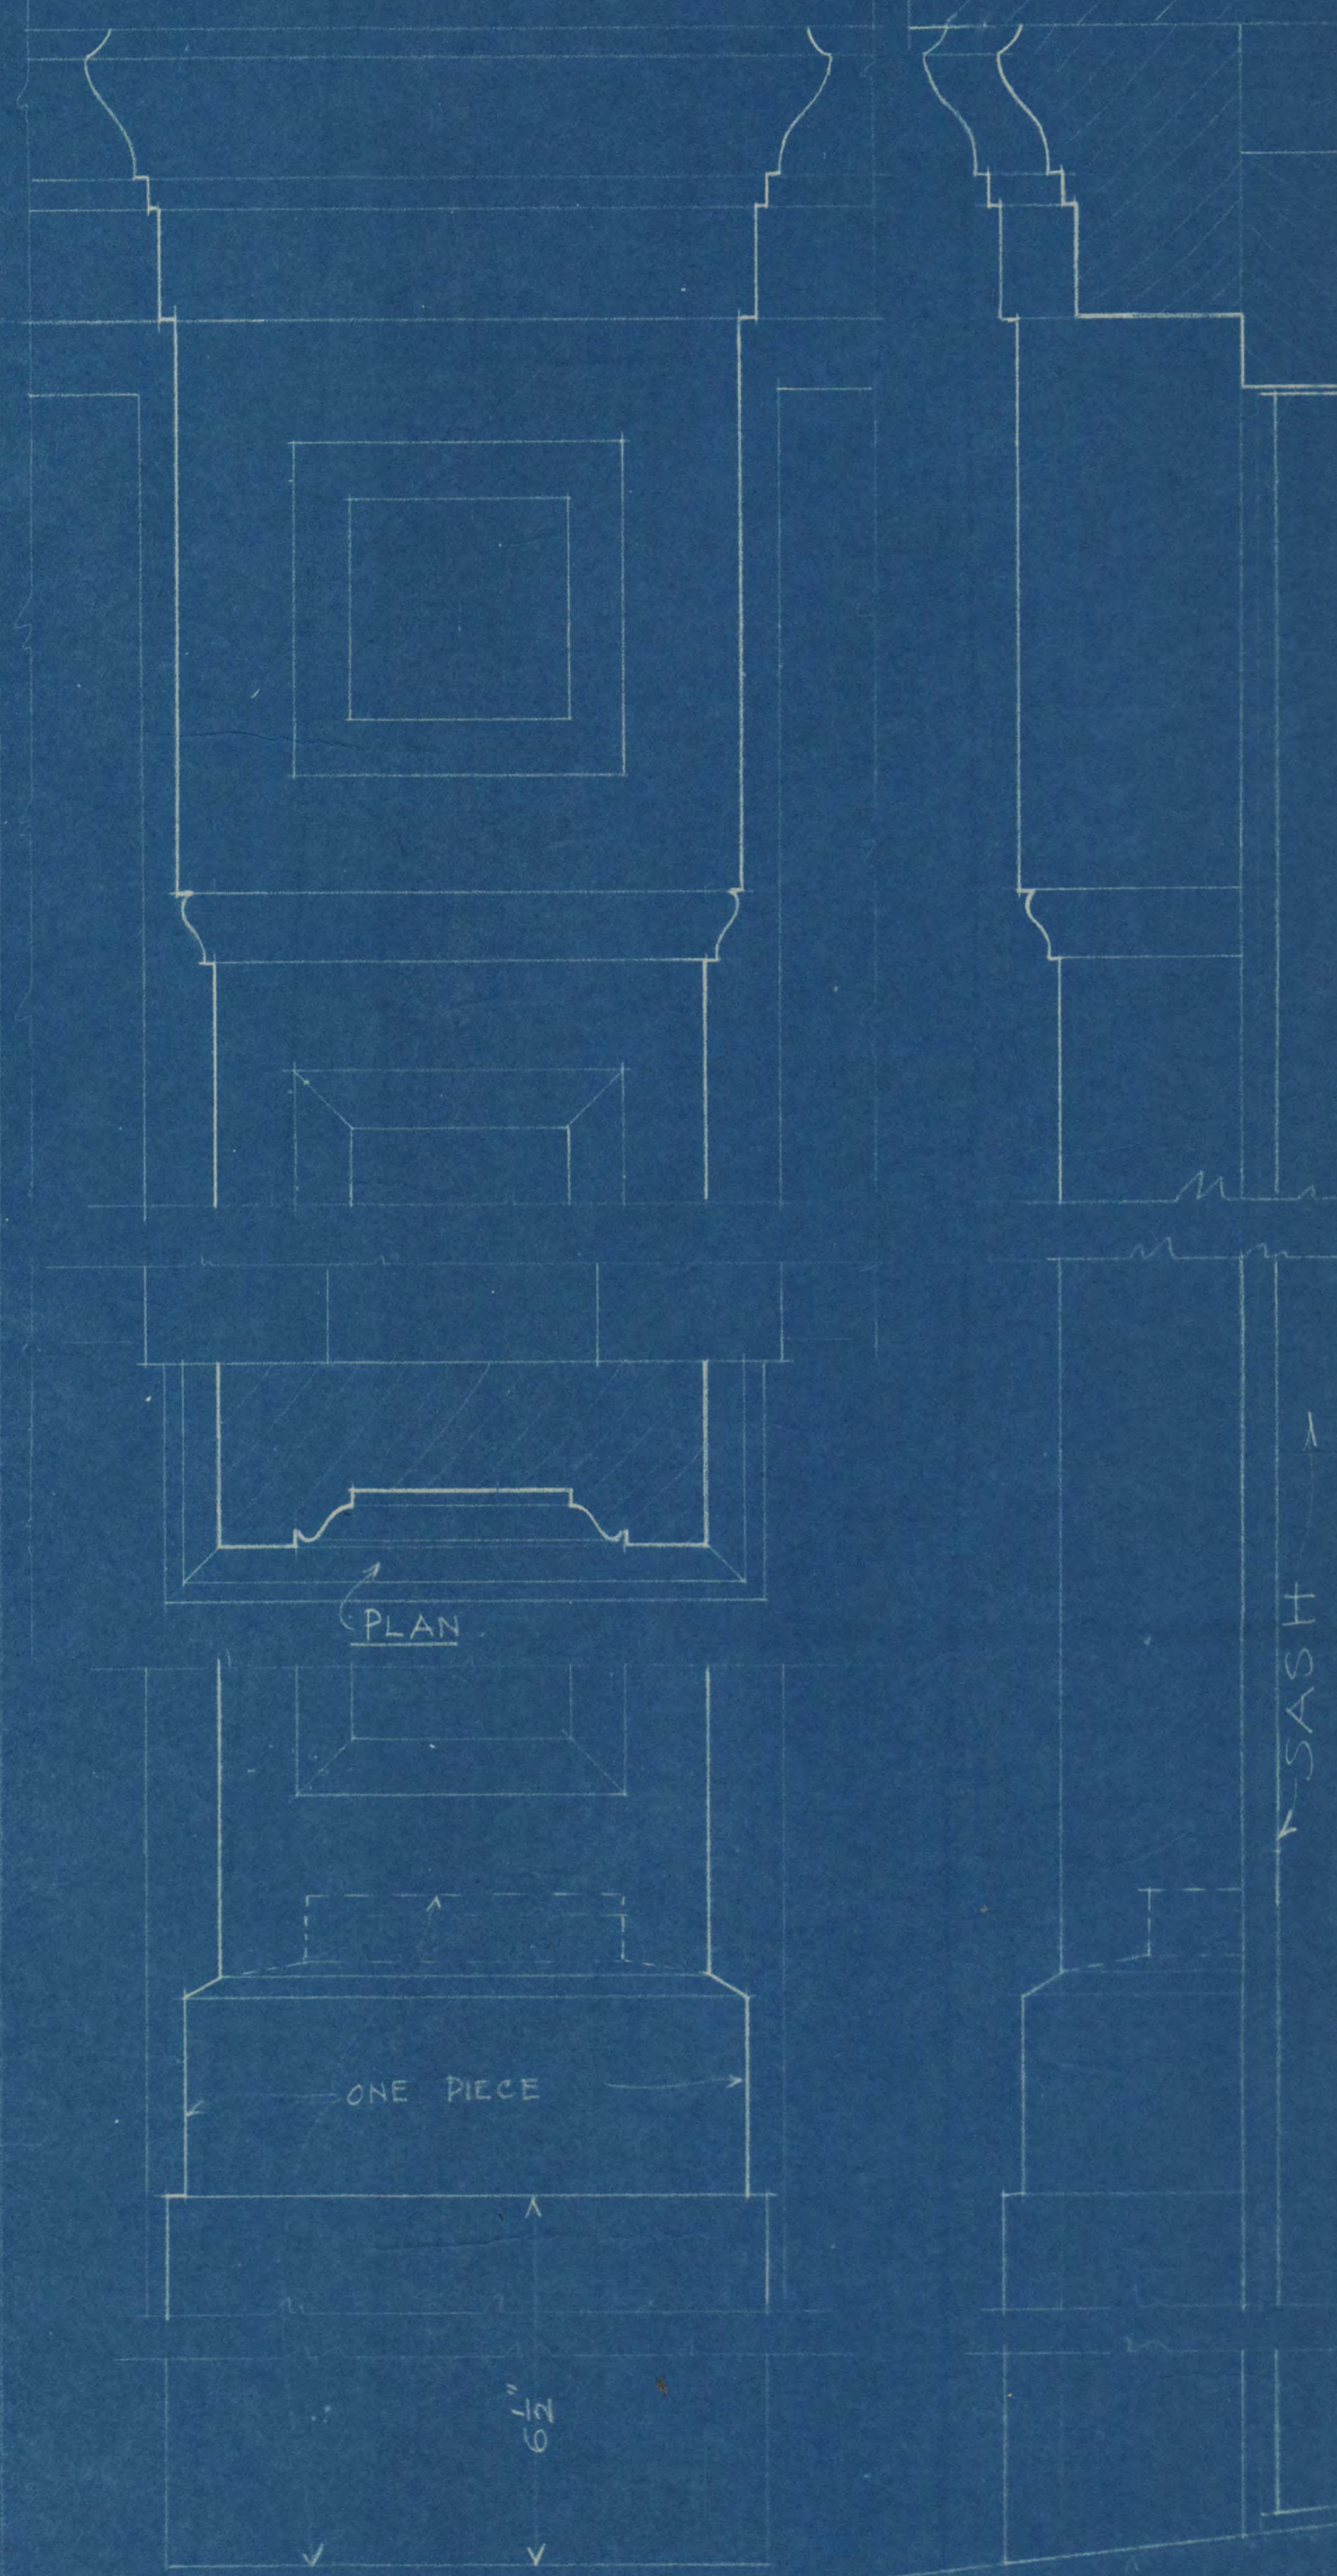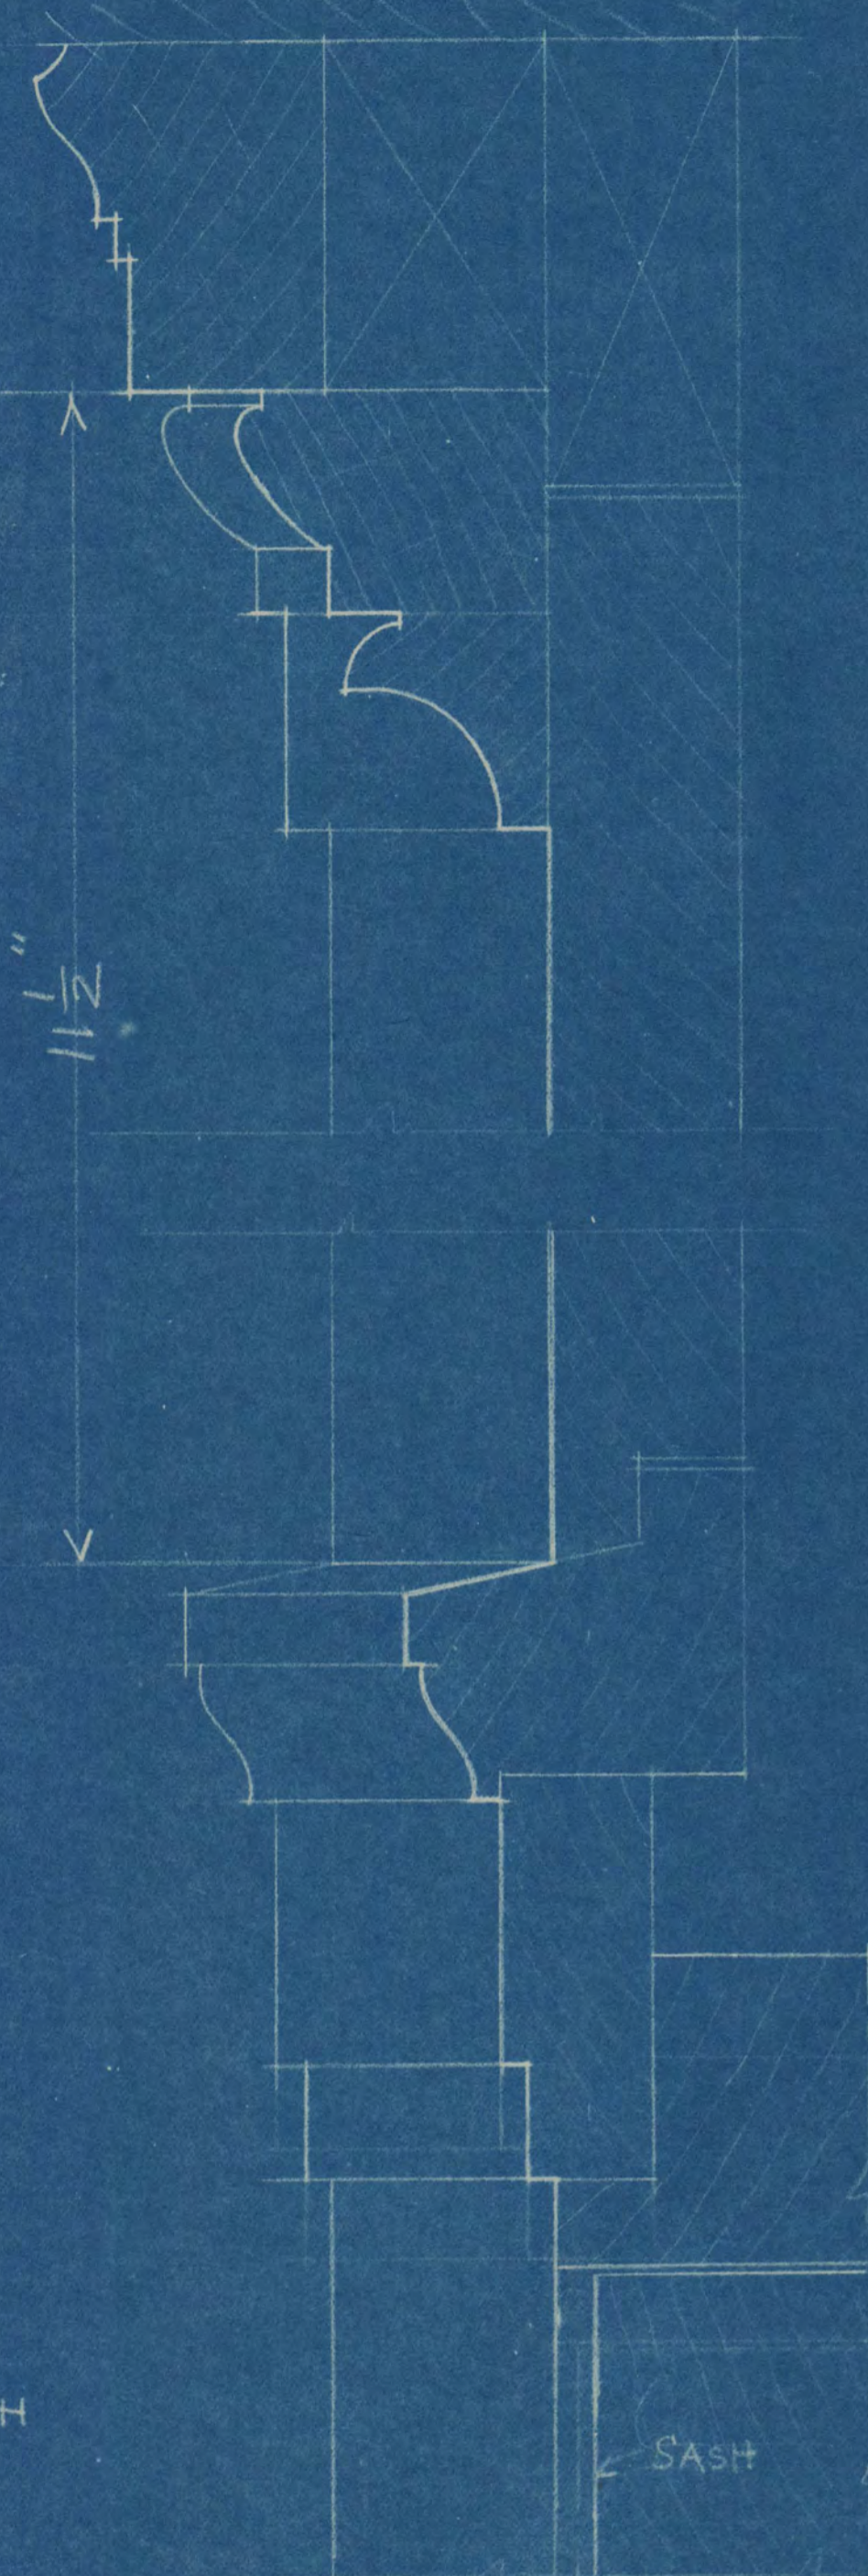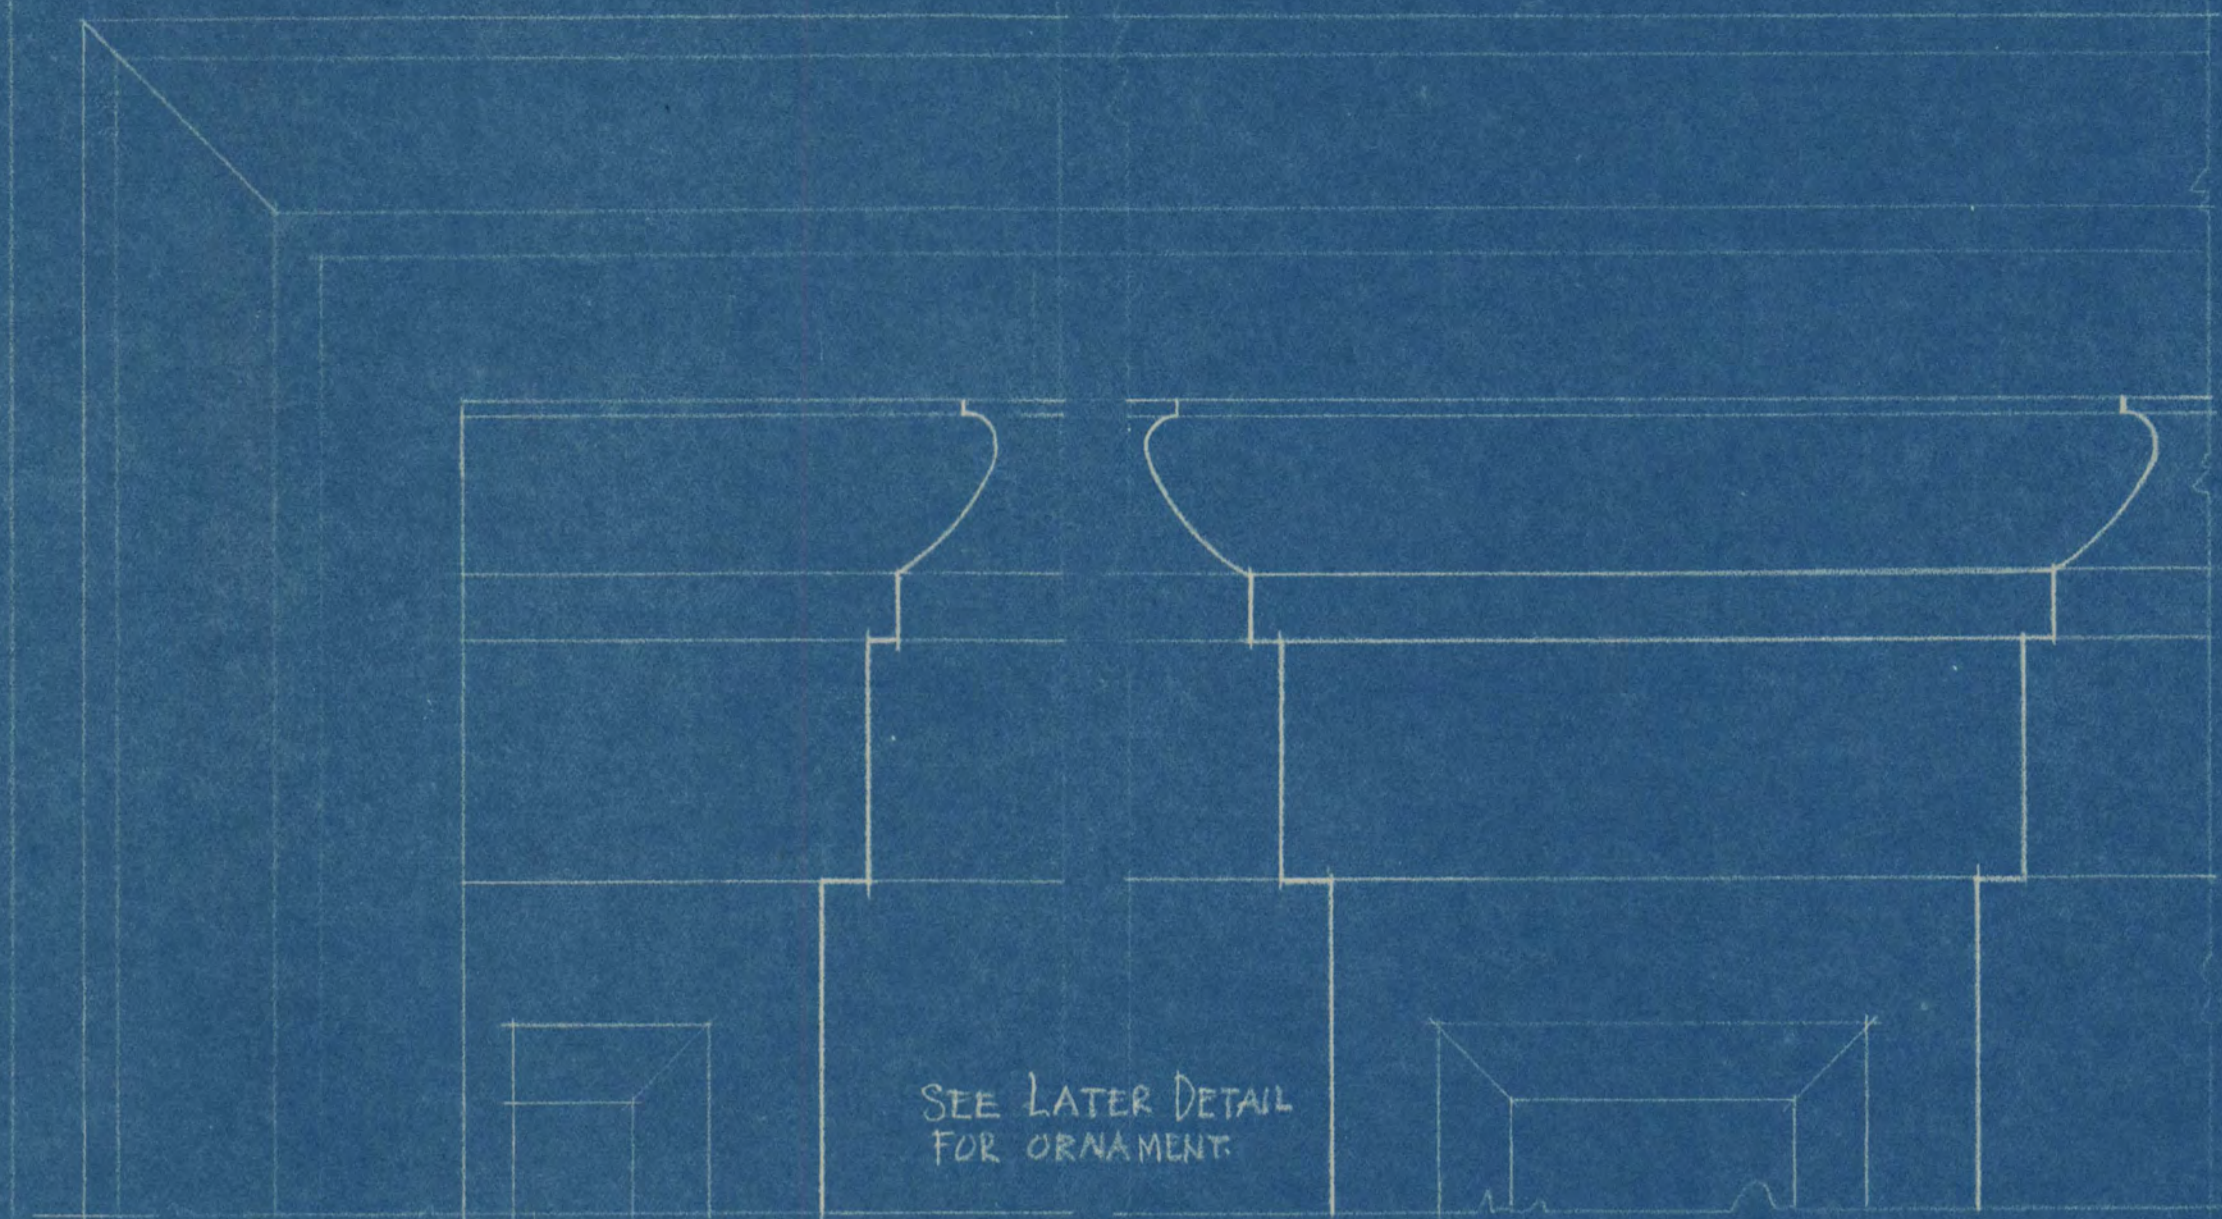

F.S. DETAIL OF EXTERIOR TRIM OF MULLION BETWEEN WINDOWS No 211 & 212 AND 212 & 213.

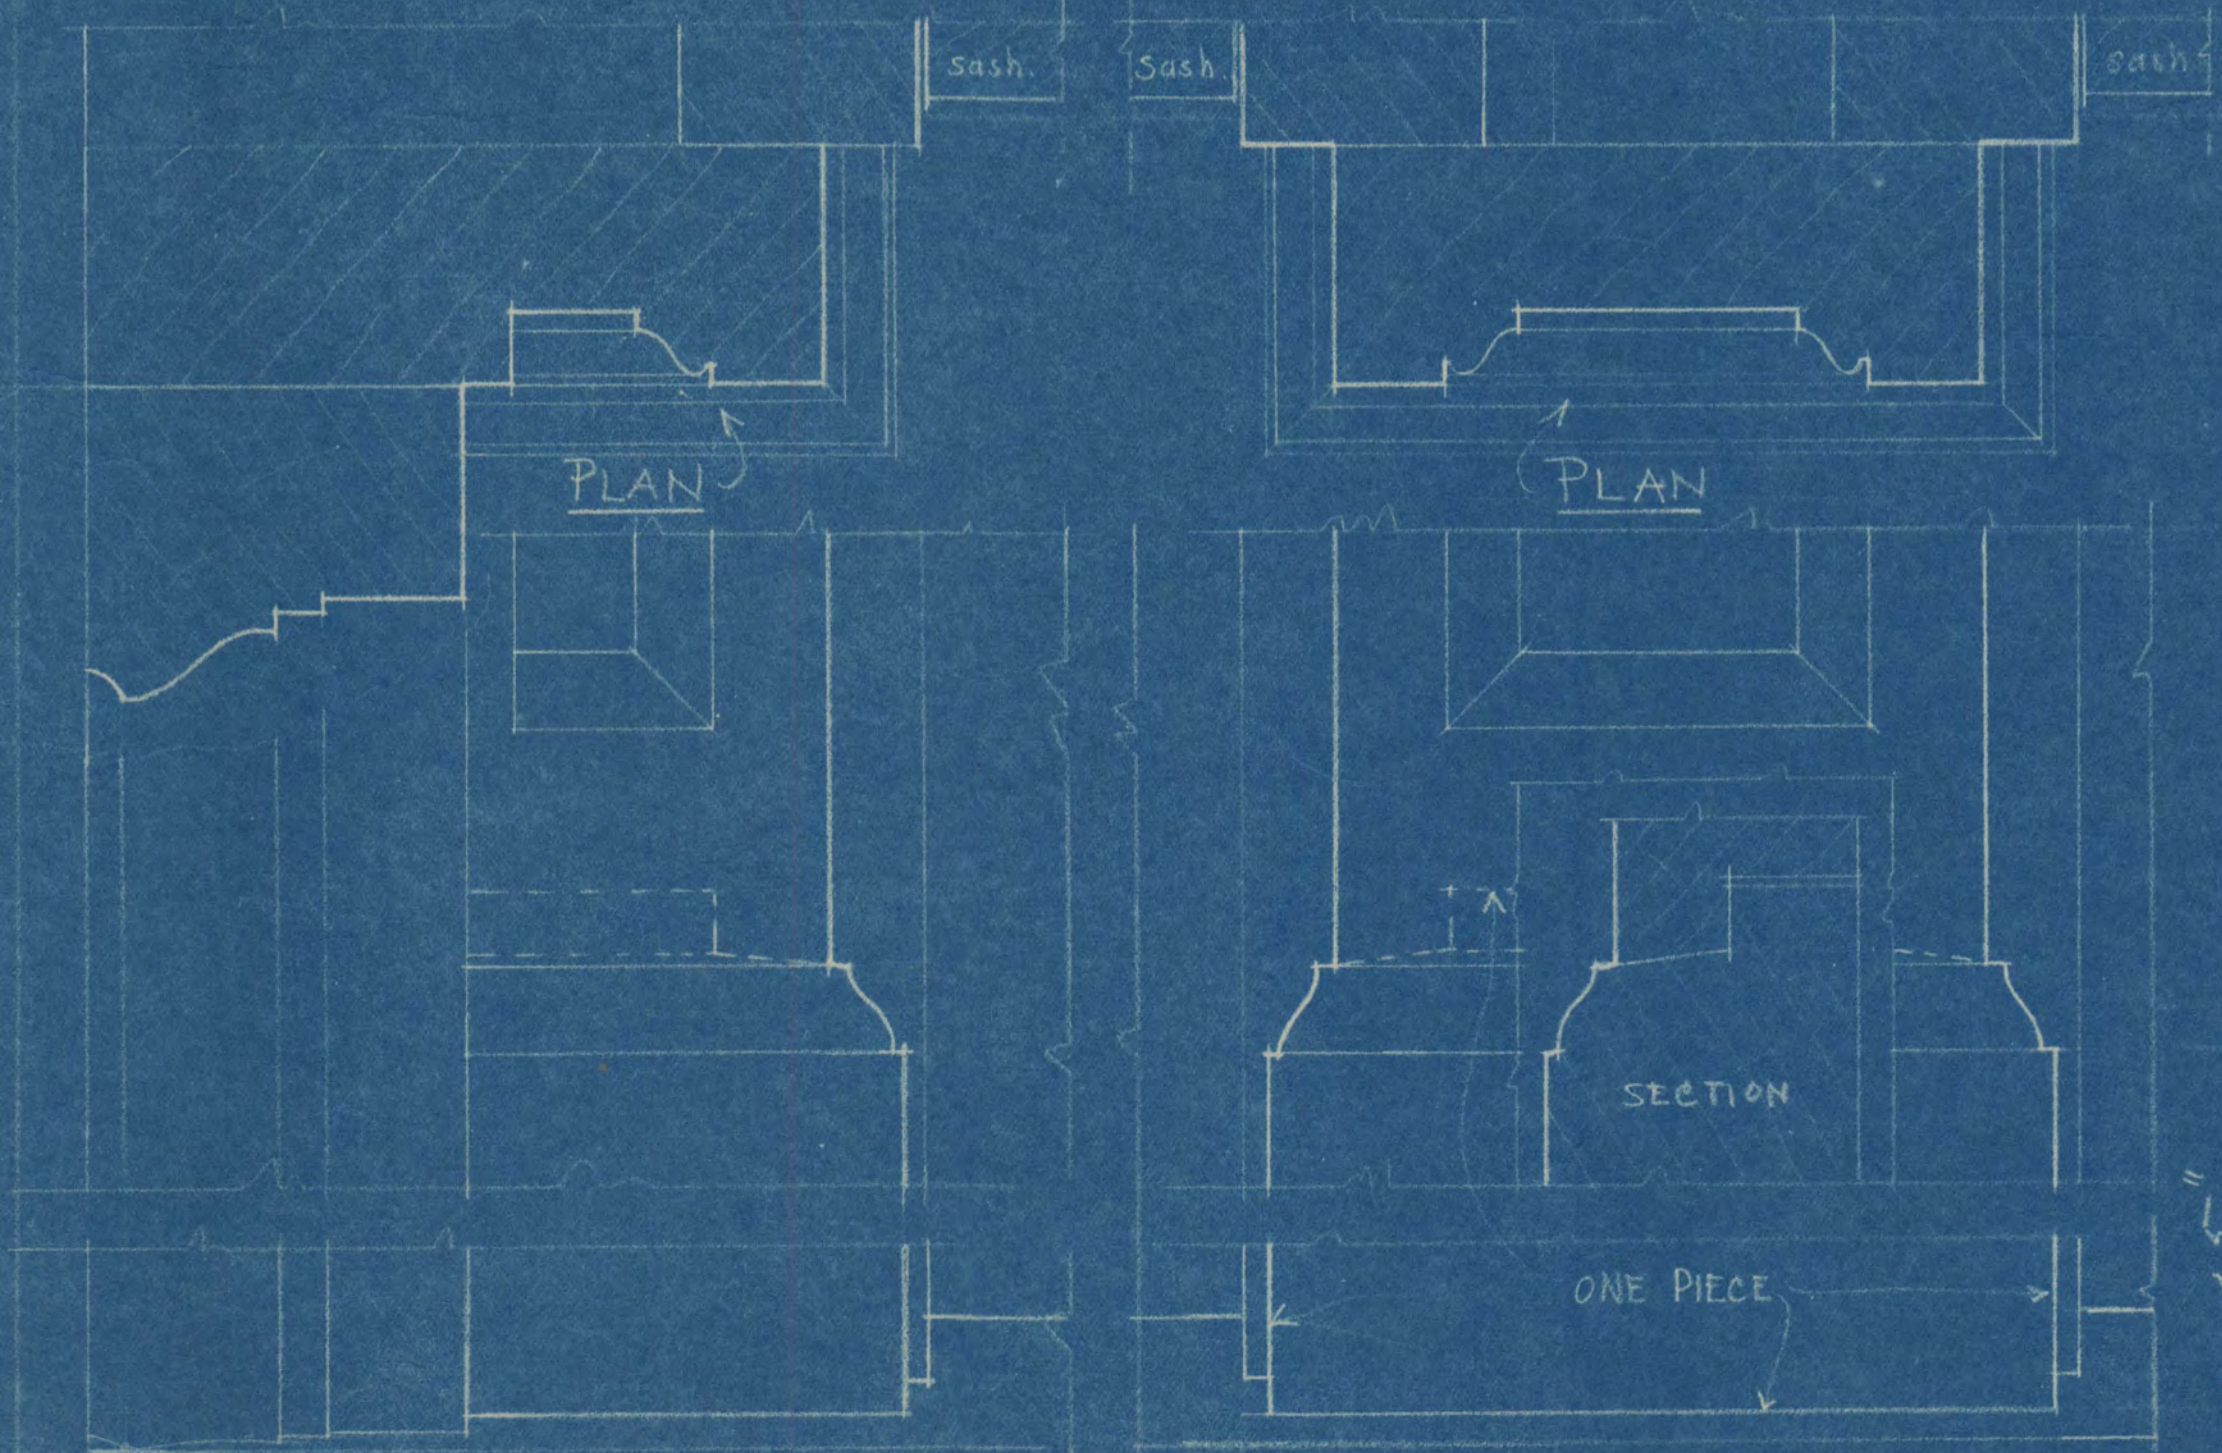

F.S. DETAIL OF EXTERIOR TRIM OF MULLION BETWEEN WINDOWS No 158 & 159 AND 159 & 160.

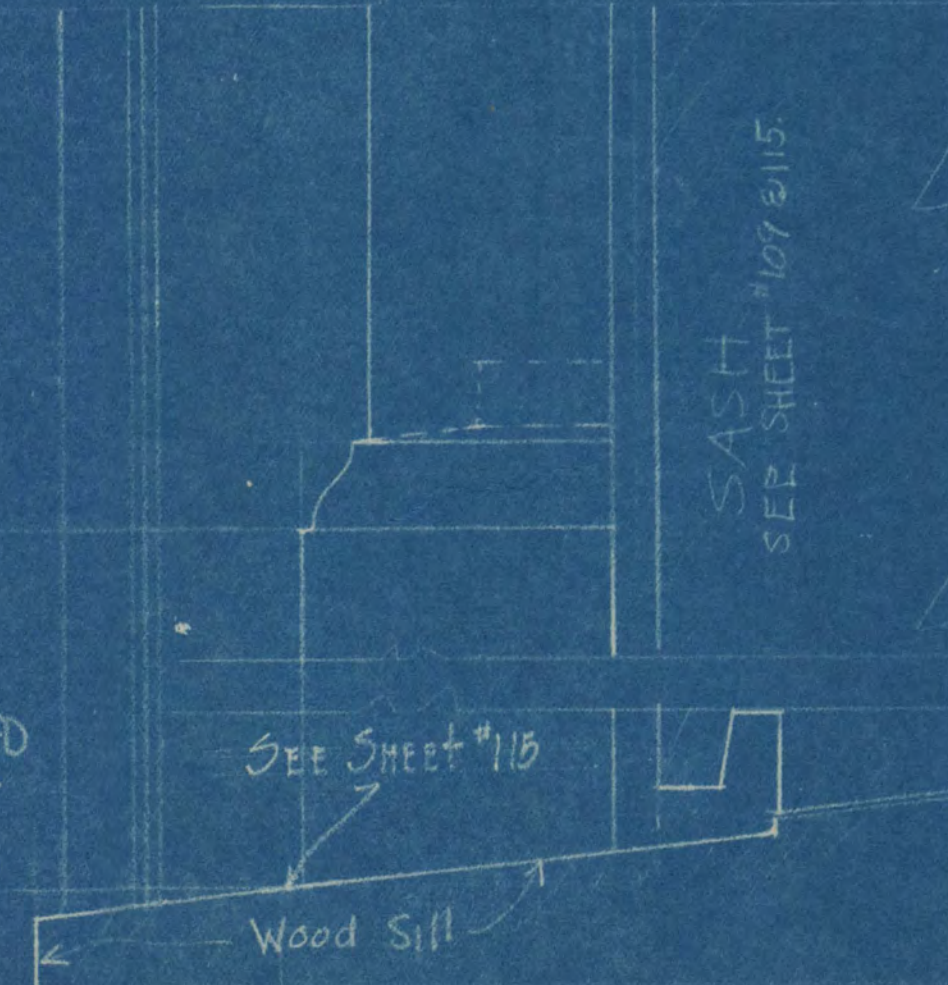

DETAIL: EXTERIOR TRIM OF MULLION BETWEEN WINDOWS No 158 & 159 AND 159 & 160 - 211 & 212 AND 212 & 213		
SCALE: F.S.	RESIDENCE FOR	BUDG 202-A
DRAWN BY TRAC'D BY	MR A. G. WHITNEY	SHEET
CHK'D BY	ST. CLOUD. MINN.	106
APP'VD	TYRRE & CHAPMAN AND C.A. CAGL	SET
DATE: Sep 9-16	ASSOCIATE ARCHITECTS	8
	Auditorium Bldg, Minneapolis, Minn.	