

MARKING DATA

MARK	TOP	LEV.	NOTES
1	1034.75	1035.85	
2	1034.98	1036.18	
3	1034.93	1036.03	
4	1033.11	1037.21	
5	1033.08	1037.18	
6	1033.06	1037.16	
7	1033.14	1037.24	

BENCH MARK DATA


NO. 2 TOR HYDANT N.E. CORNER
SOUTH STREET & 2ND AVE. N.E.
ELEV. 1037.15

NOTES:
1. INFORMATION ON DISTANCE & THIS LOCATION NOT OBTAINABLE.

DETAIL NUMBER LEGEND

1. INDICATES INITIAL DETAIL NUMBER
2. LOWER FIGURE INDICATES DETAIL NUMBER
3. INDICATES NAME AS ABOVE AND IS SECTION DATA AS SHOWN INDICATED DIRECTION TOWARD WHICH YOU ARE LOOKING
4. INDICATES NAME AS ABOVE AND IS AN ELEVATION DETAIL POINT INDICATED DIRECTION TOWARD WHICH YOU ARE LOOKING


EXAMPLE:
THE 100'S EXAMPLES INDICATE DETAIL NUMBER 3 TO BE FOUND ON DRAWING NO. 9

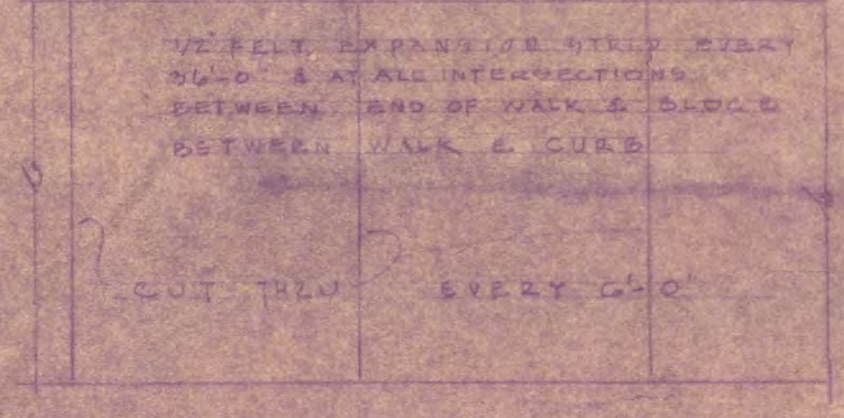


MATERIAL LEGEND

BRICK	METAL IN VERT.	PREVENT MOISTURE TO BE REMOVED
CONCRETE	METAL IN HORIZ.	DRAIN OR CEMENT IN SECTION
FACE BRICK	WOOD IN VERT.	DIETIC INSULATION
TILE	MASONRY SECTION	MASONRY BLOCK
COMMON BRICK		TERRAZZO

PLAN OF SIDEWALK
SCALE 1/2" = 1'-0"

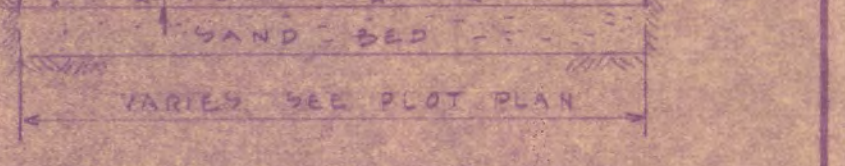

TYPICAL SIDEWALK DET.
SCALE 1/2" = 1'-0"

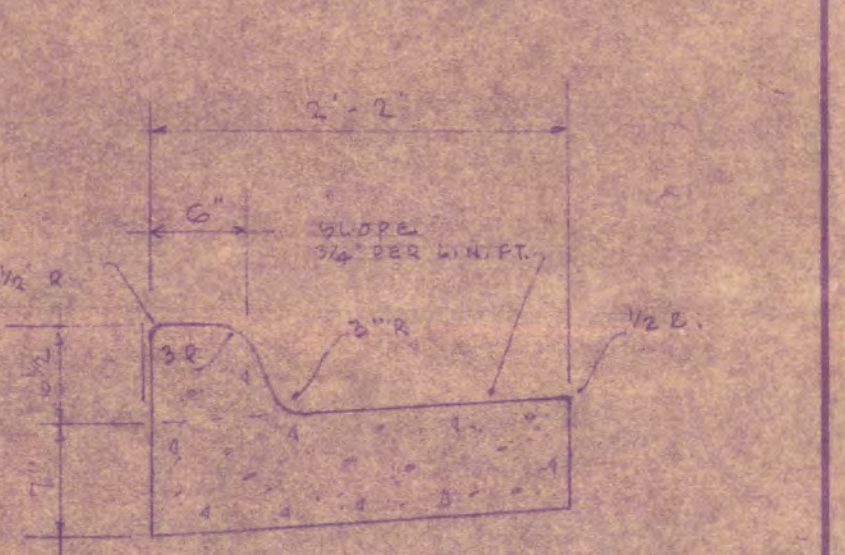

PLOT PLAN LEGEND

1. EXISTING CURB ESTABLISHED 10-25-15

2. REMOVE CURB

3. TEST HOLES

SOIL BORING DATA

BORING NO.	1	2	3	4	5	6	7	8	9	10	11	12	13	14	15	16
DEPTH	0	0	0	0	0	0	0	0	0	0	0	0	0	0	0	0
FIN. SAND																
ELEV. 1035.0																
ELEV. 1034.0																
ELEV. 1033.0																
ELEV. 1032.0																

SOIL TYPE LEGEND

A. LIGHT BROWN COARSE TO MEDIUM SAND (GRAVEL) WITH FEW CLAY PARTICLES	T. LIGHT BROWN COARSE TO MEDIUM SAND (GRAVEL) WITH FEW CLAY PARTICLES
B. DARK SANDY LOAM (MUD)	U. DARK BROWN SAND LOAM (MUD)
C. DARK BROWN SANDY LOAM (MUD)	V. BROWN FINE SAND (MUD)
D. BROWN SANDY LOAM (MUD) WITH A LITTLE GRAVEL	W. DARK BROWN SANDY LOAM (MUD) WITH A LITTLE GRAVEL
E. LIGHT BROWN SANDY LOAM (MUD) WITH A LITTLE GRAVEL	X. DARK BROWN SANDY LOAM (MUD) WITH A LITTLE GRAVEL
F. BROWN SANDY LOAM (MUD) WITH A LITTLE GRAVEL	Y. BROWN SANDY LOAM (MUD) WITH A LITTLE GRAVEL
G. LIGHT BROWN FINE SAND (GRAVEL) WITH A FEW CLAY PARTICLES	Z. LIGHT BROWN FINE SAND (GRAVEL) WITH A FEW CLAY PARTICLES
H. LIGHT BROWN COARSE SAND (GRAVEL) WITH FEW CLAY PARTICLES	
I. BROWN SANDY LOAM WITH A LITTLE GRAVEL	
K. LIGHT BROWN COARSE TO MEDIUM SAND	
L. MEDIUM COARSE TO FINE SAND	
M. FINE SANDY LOAM (MUD) WITH A LITTLE GRAVEL	
N. BROWN SANDY LOAM (MUD) WITH A LITTLE GRAVEL	
O. LIGHT BROWN COARSE SAND & GRAVEL	
P. BROWN FINE TO MEDIUM SAND (GRAVEL) WITH A LITTLE GRAVEL	

THE OFFICIAL SIGNATURE THAT APPEAR ON SHEET NO. 10 SHALL ALSO APPLY TO THE FOLLOWING SHEETS: 1, 2, 3, 4, 5, 6, 7, 8, 9, 11, 12, 13,1000.

Thereby certifies that this plan, specification, or report was prepared by me or under my direct supervision and that I am a duly Registered Architect under the laws of the State of Minnesota.

Frank W. Jackson
Date 5-1-64

GIRLS DORMITORY
ST. CLOUD STATE COLLEGE
ST. CLOUD, MINNESOTA

PROJECT NO. 27-4601

JACKSON-HAHN ASSOCIATES, INC.
ARCHITECTS
ST. CLOUD, MINNESOTA

DESIGN BY: JACKSON-HAHN ASSOCIATES, INC.


DATE: 5-1-64

PROJECTOR: ST. CLOUD STATE COLLEGE

SCALE: 1/4" = 1'-0"






PLOT PLAN OF BUILDING
SCALE 1/4" = 1'-0"

ROOM & SPACE	FLOORING	WALLS	CEILING	TRIM	NOTES
01 ELEV. LOBBY					
02 CORRIDOR					
03 RESTROOM					
04 MECH. ROOM					
05 CEN. OFFICE					
06 TRASH ROOM					
07 KITCHEN					
08 PANTRY					
09 CEN. OFFICE					
10 ELEV. PIT					
11 STAIR 'A'					
12 STAIR 'B'					
13 STAIR 'C'					

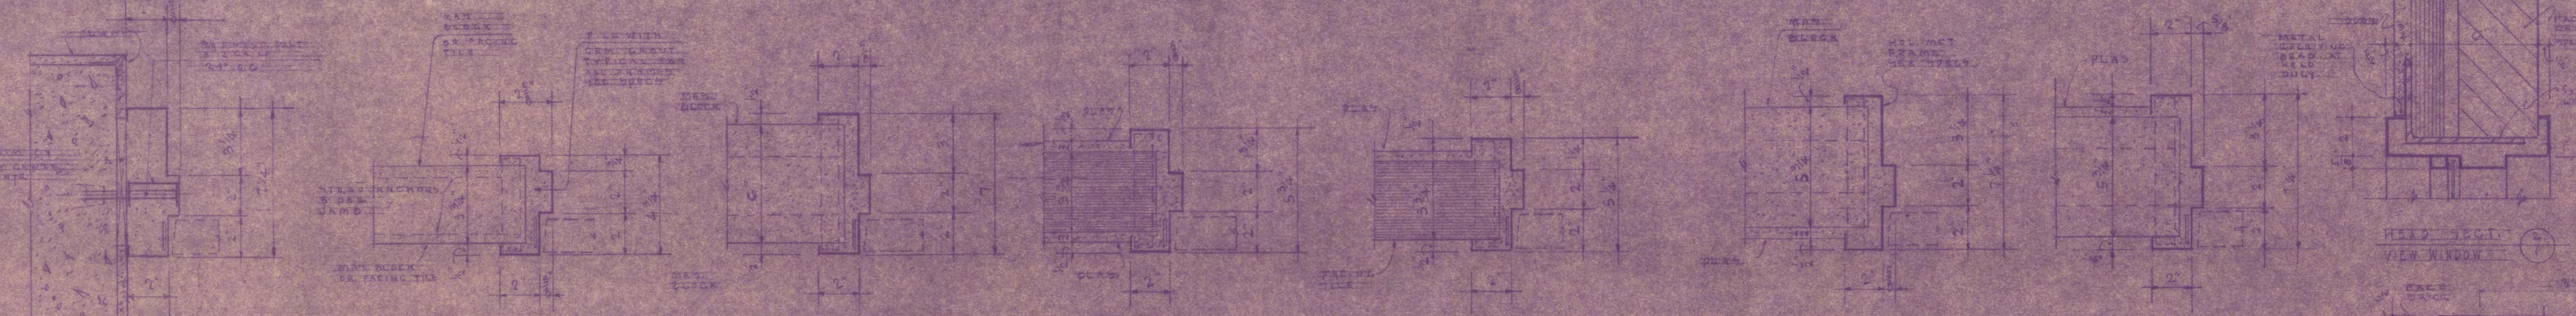

DOOR SCHEDULES

MARK	DOOR SIZE	TYPE	FRAME	GLASS	TRANSOM	REMARKS
D	5'-0\"/>					

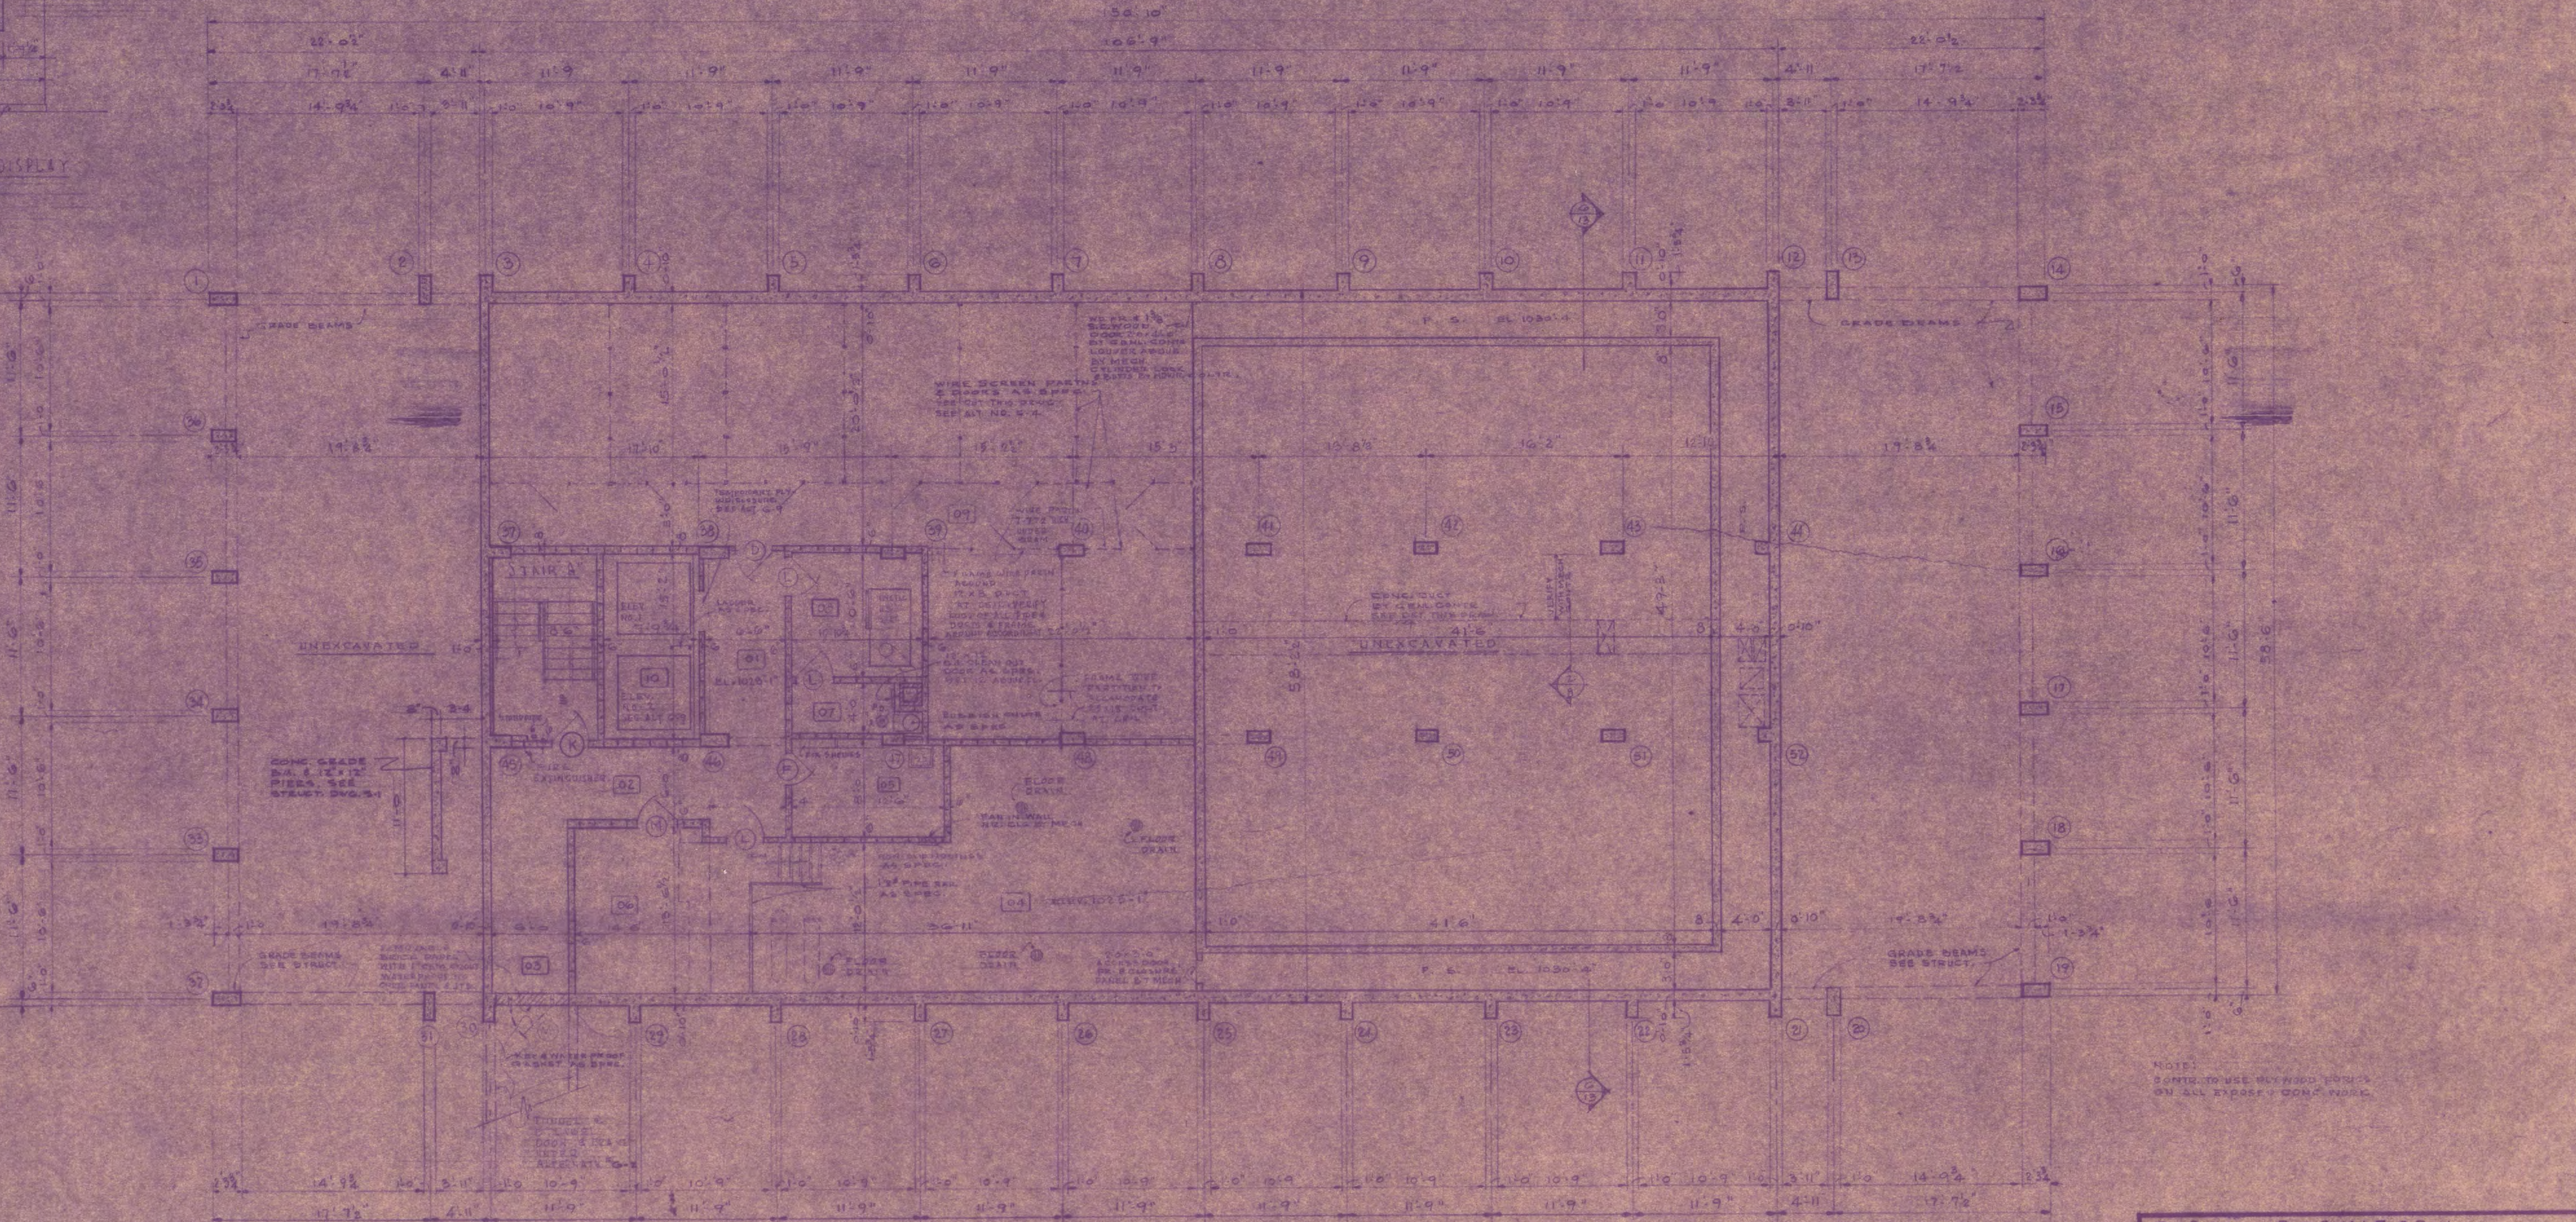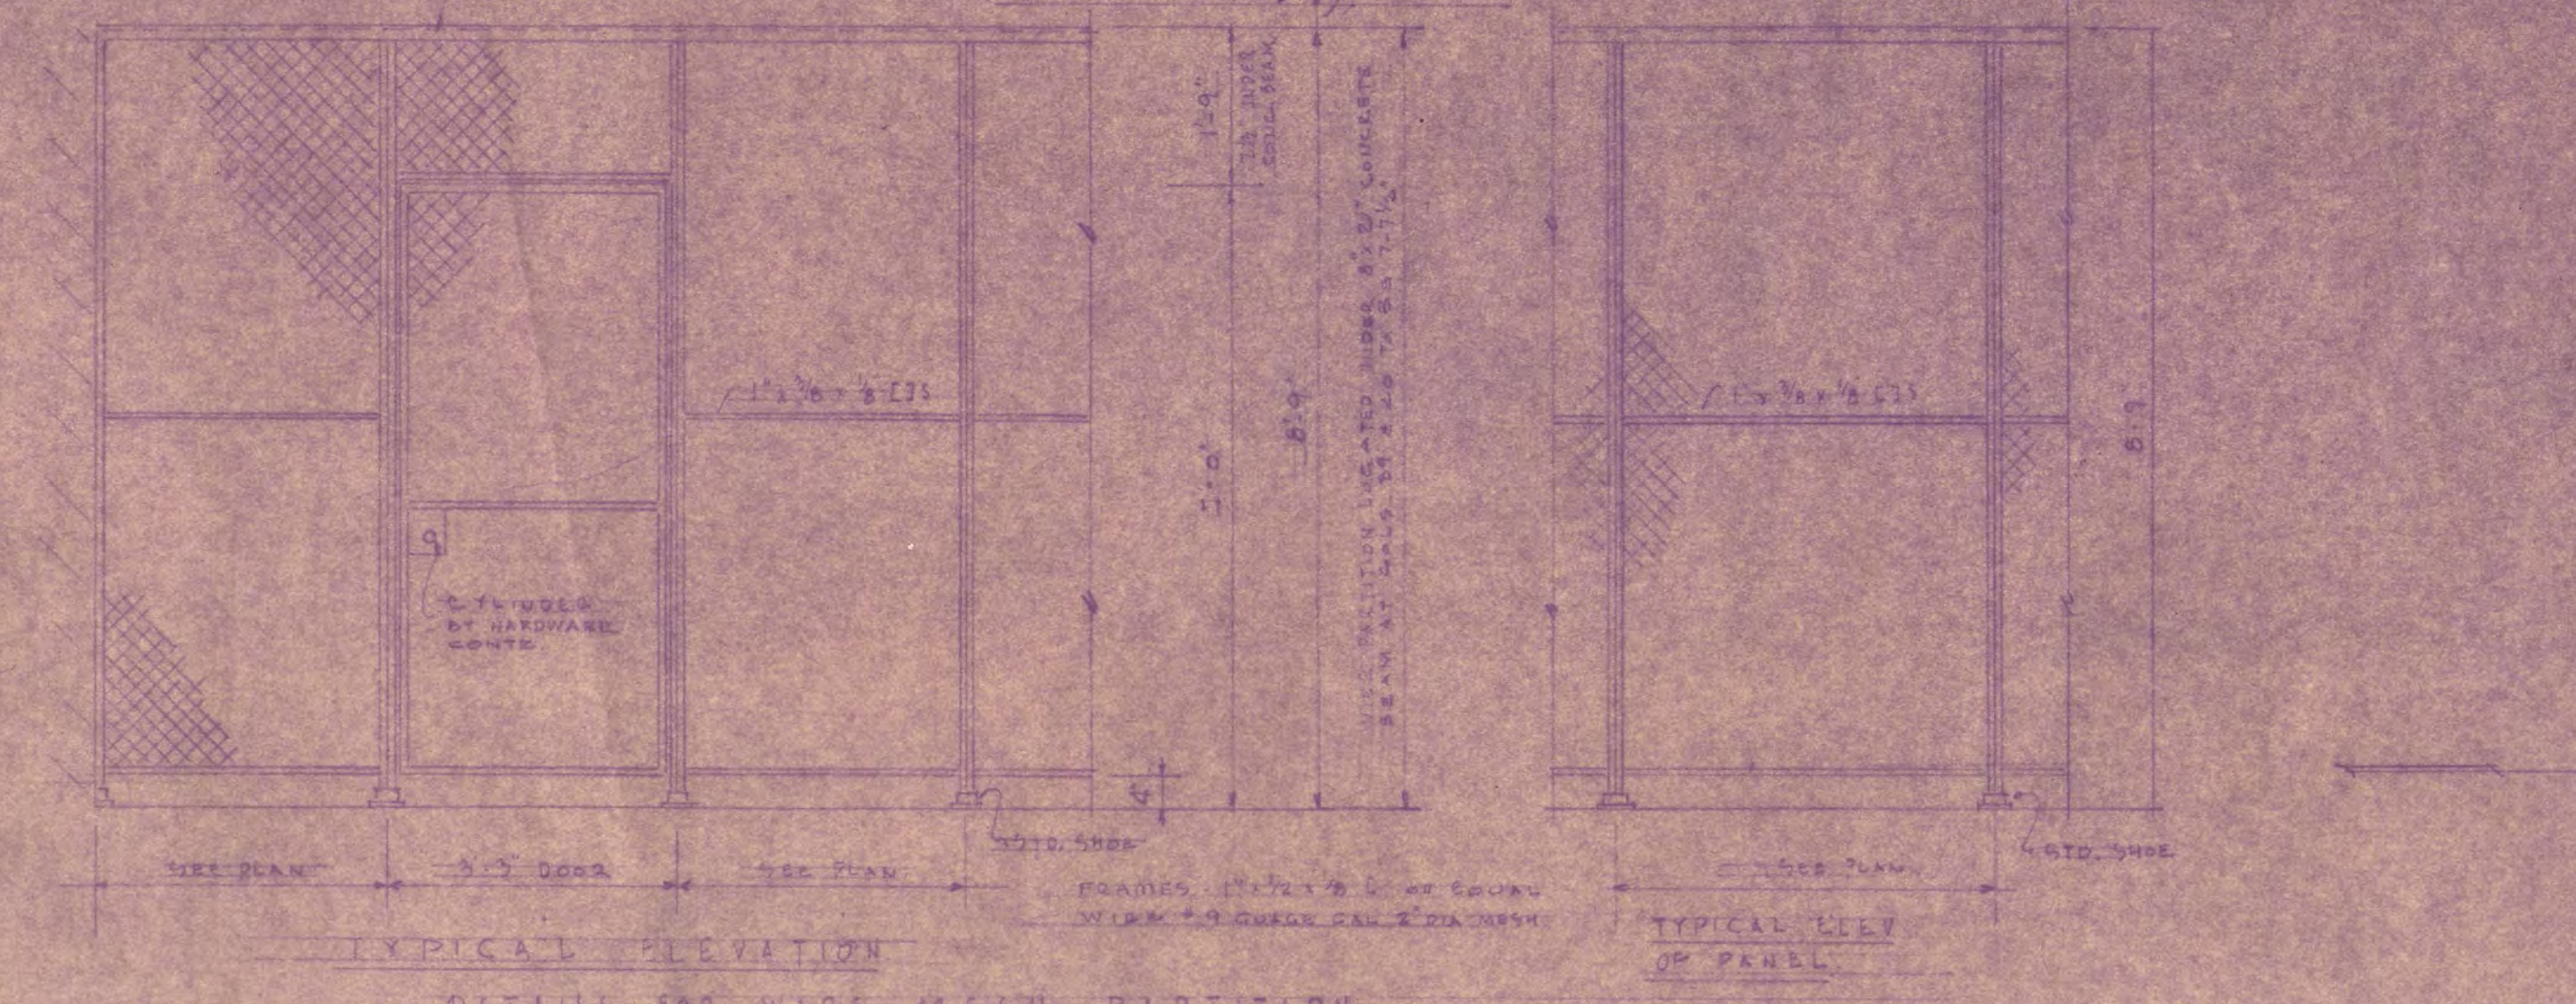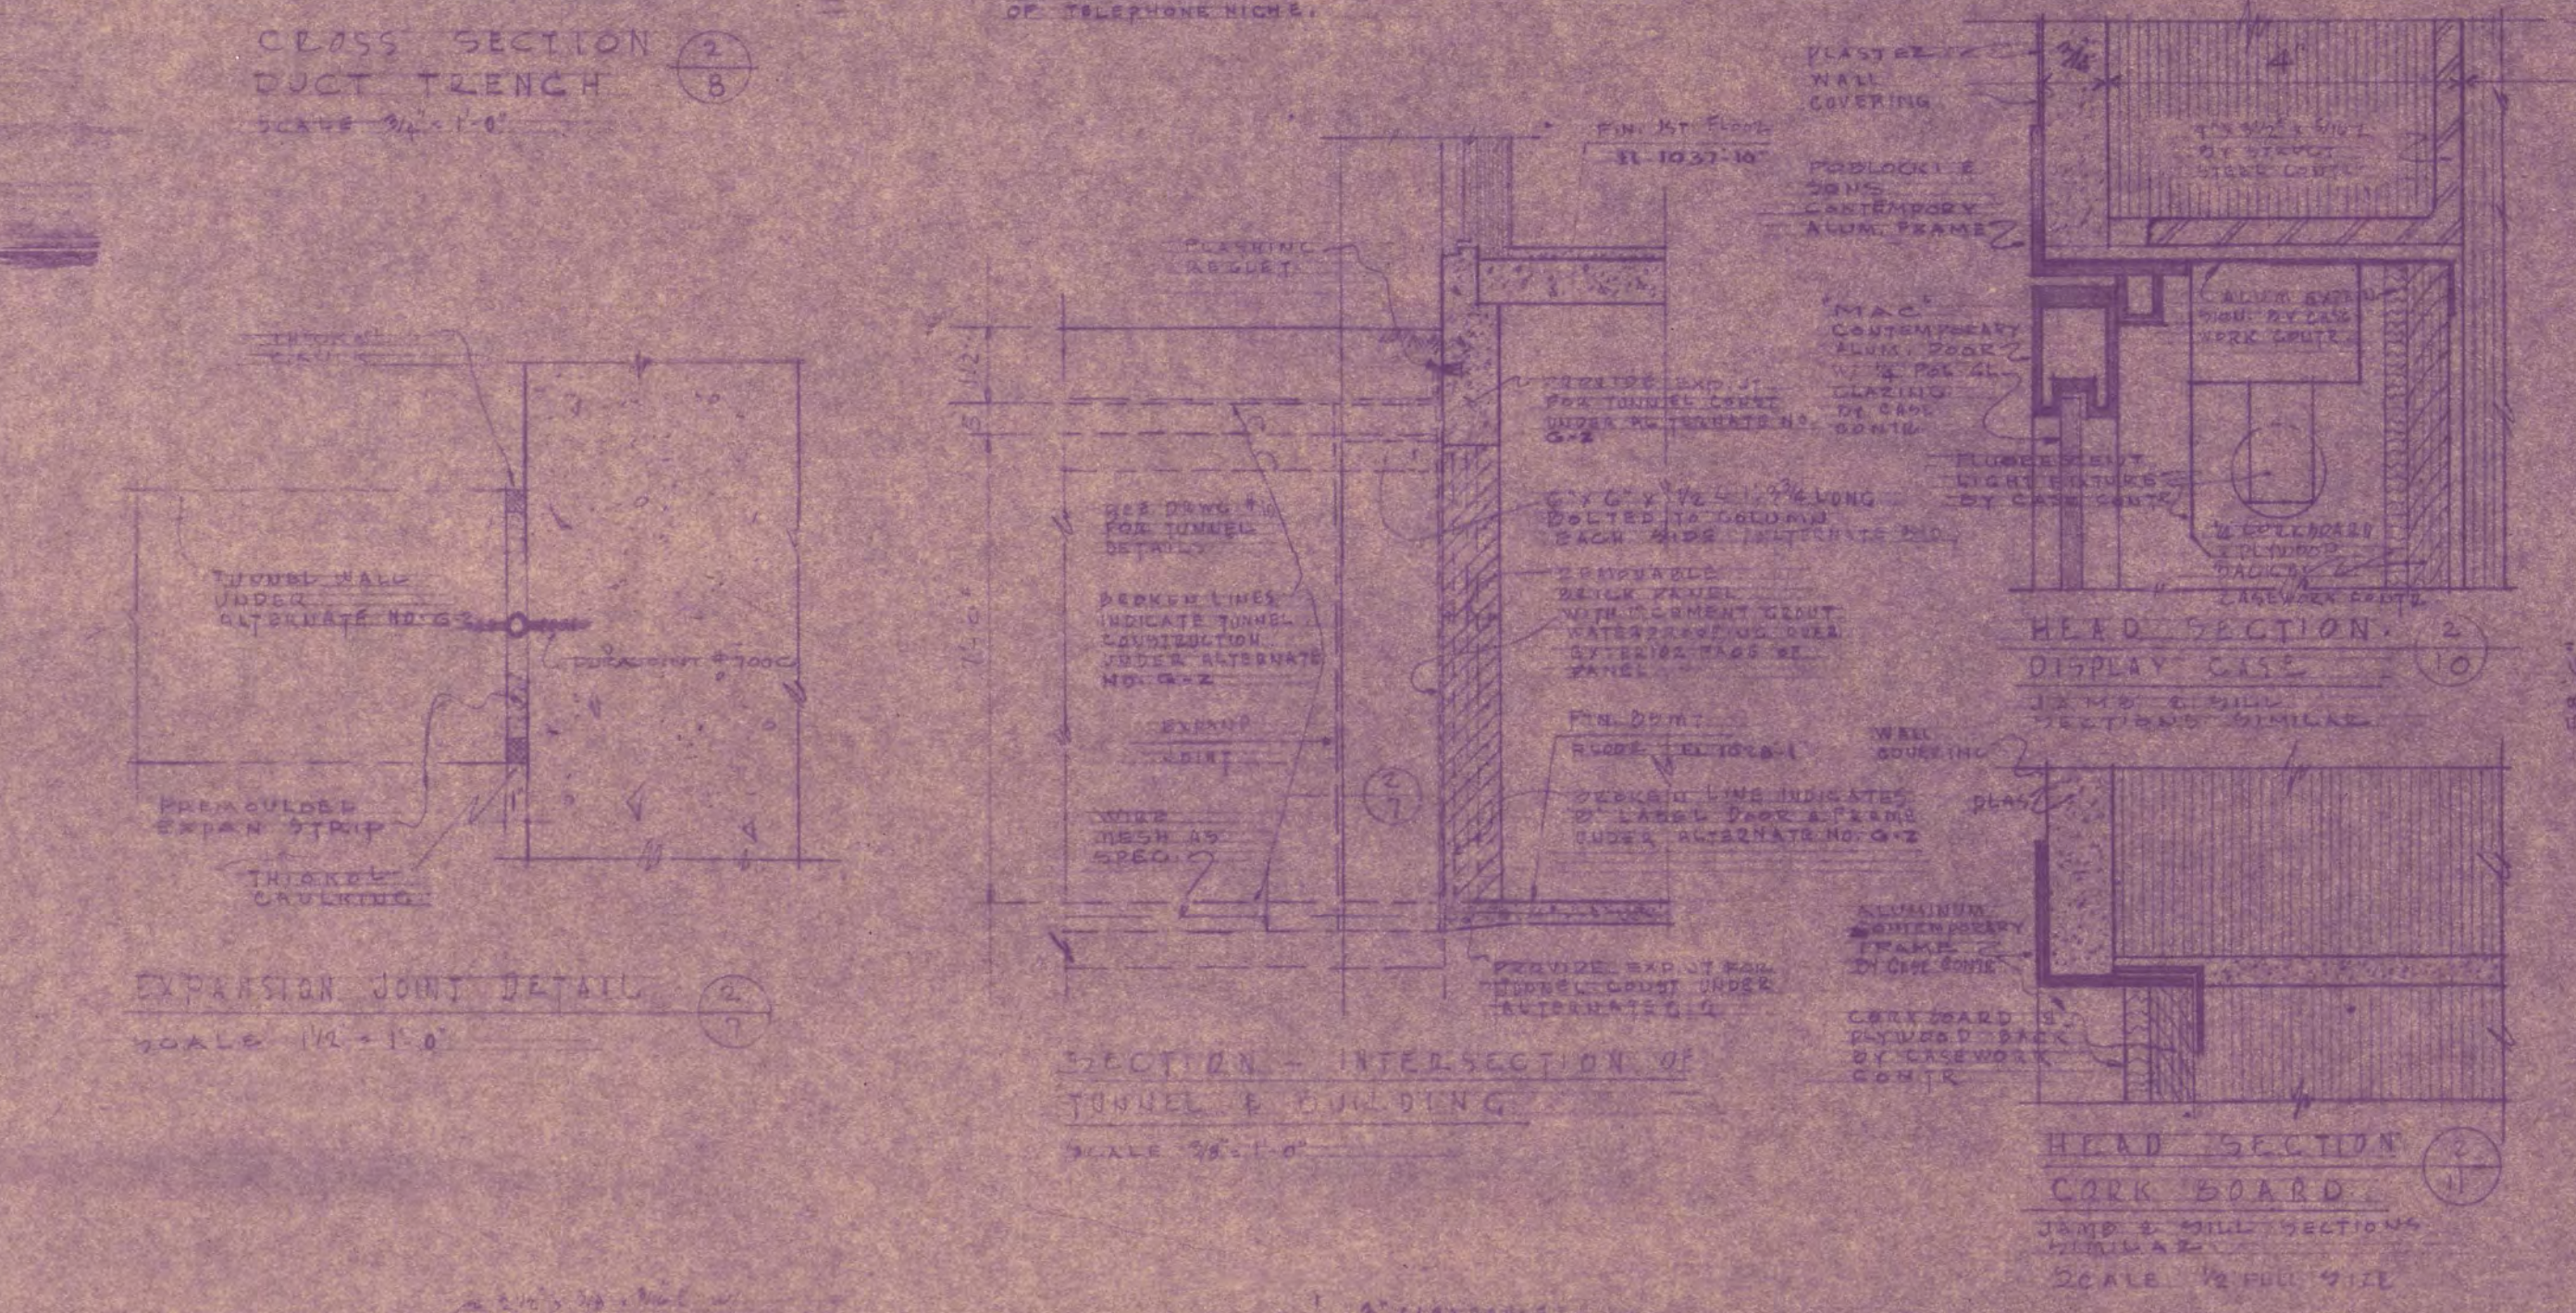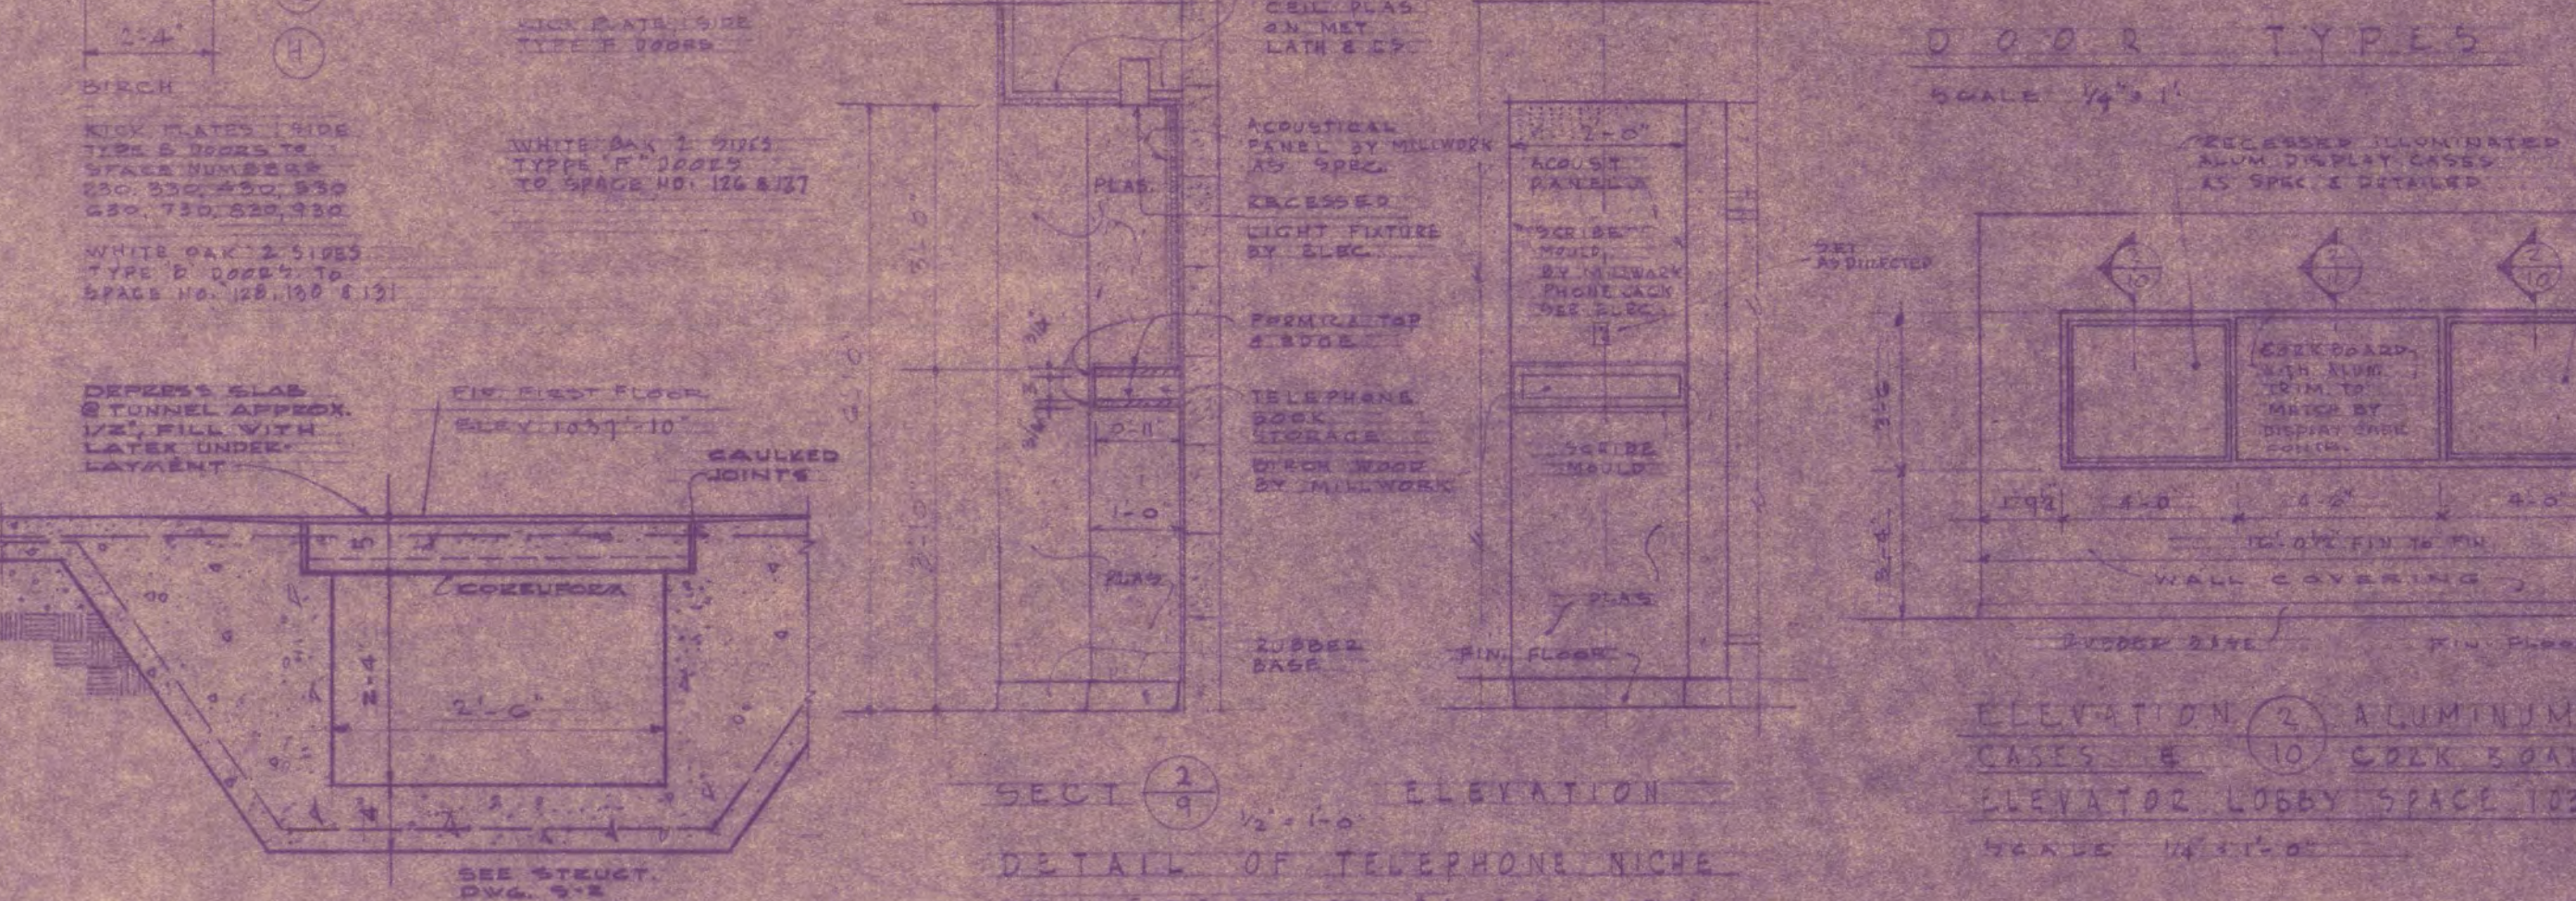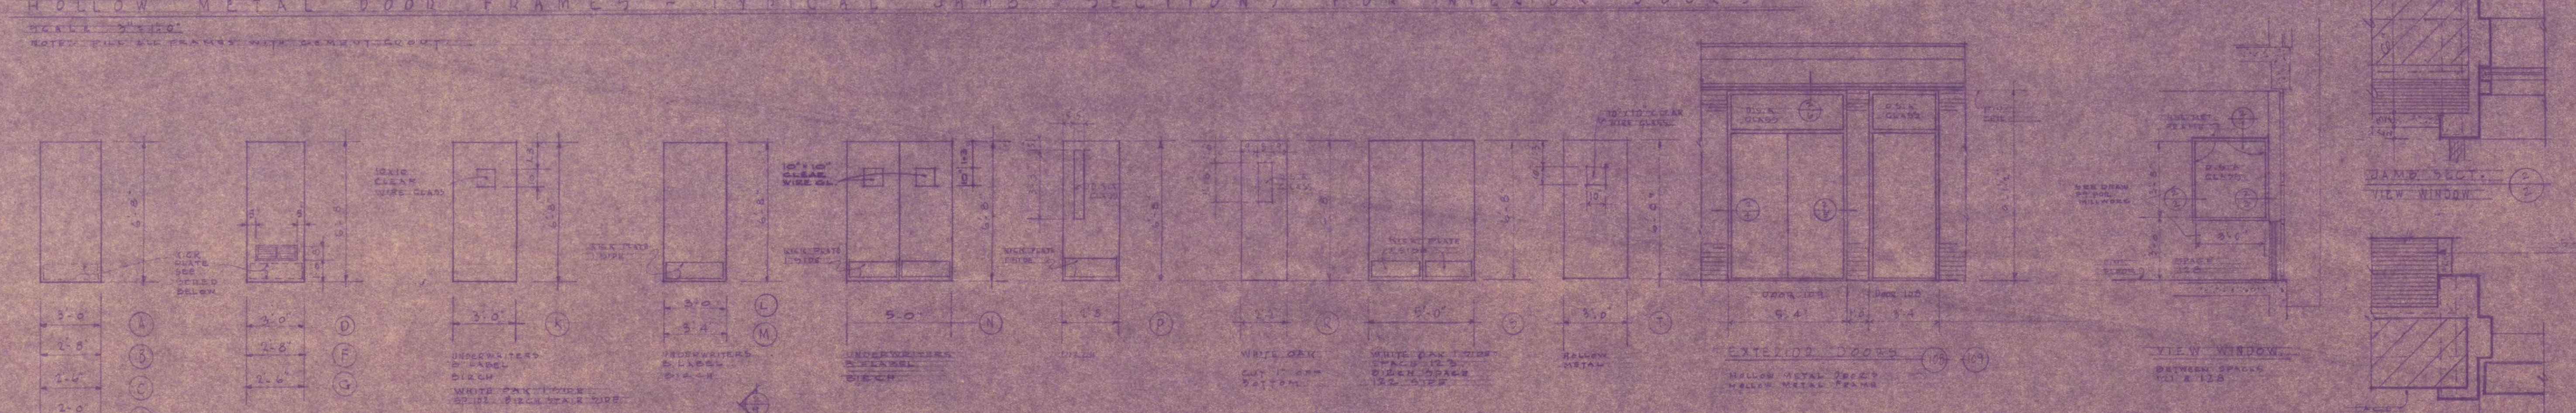


GIRLS DORMITORY
ST. CLOUD STATE COLLEGE
ST. CLOUD, MINNESOTA

PROJECT NO. 21-640
JACKSON RAHN ASSOCIATES, INC.
ST. CLOUD, MINNESOTA

DESIGNED BY JACKSON RAHN ASSOCIATES, INC.
DRAWN BY TERRY M. KETTEL
CHECKED BY TERRY M. KETTEL

DATE: 10/1/50

APPROVED BY: _____
EIA

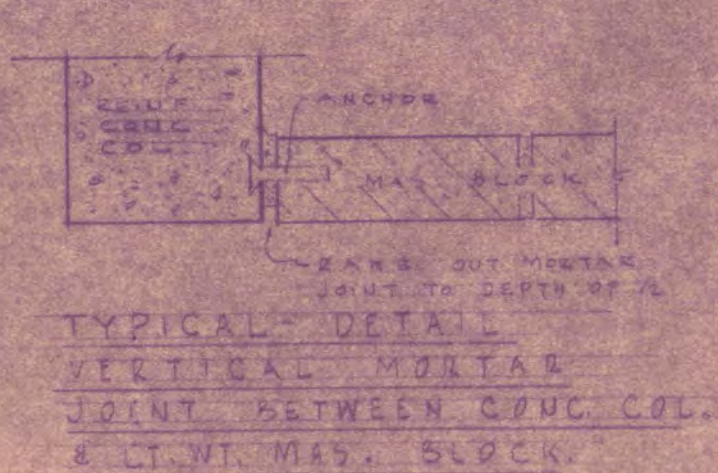

BASEMENT FLOOR PLAN SCALE: 1/8\"/>










DOOR & SPACE

MARK	WIDTH	HEIGHT	TRICK	TYPE	FRAME	GLASS	TANNON	REMARKS
D	3' 0"	6' 6"	A	SW	N.H.	NONE	NONE	CONC. & TYPED
C	3' 0"	6' 6"	A	SW	N.H.	NONE	NONE	CONC. & TYPED
E	2' 0"	6' 6"	A	SW	N.H.	NONE	NONE	CONC. & TYPED
F	3' 0"	6' 6"	A	SW	N.H.	NONE	NONE	CONC. & TYPED
G	3' 0"	6' 6"	A	SW	N.H.	NONE	NONE	CONC. & TYPED
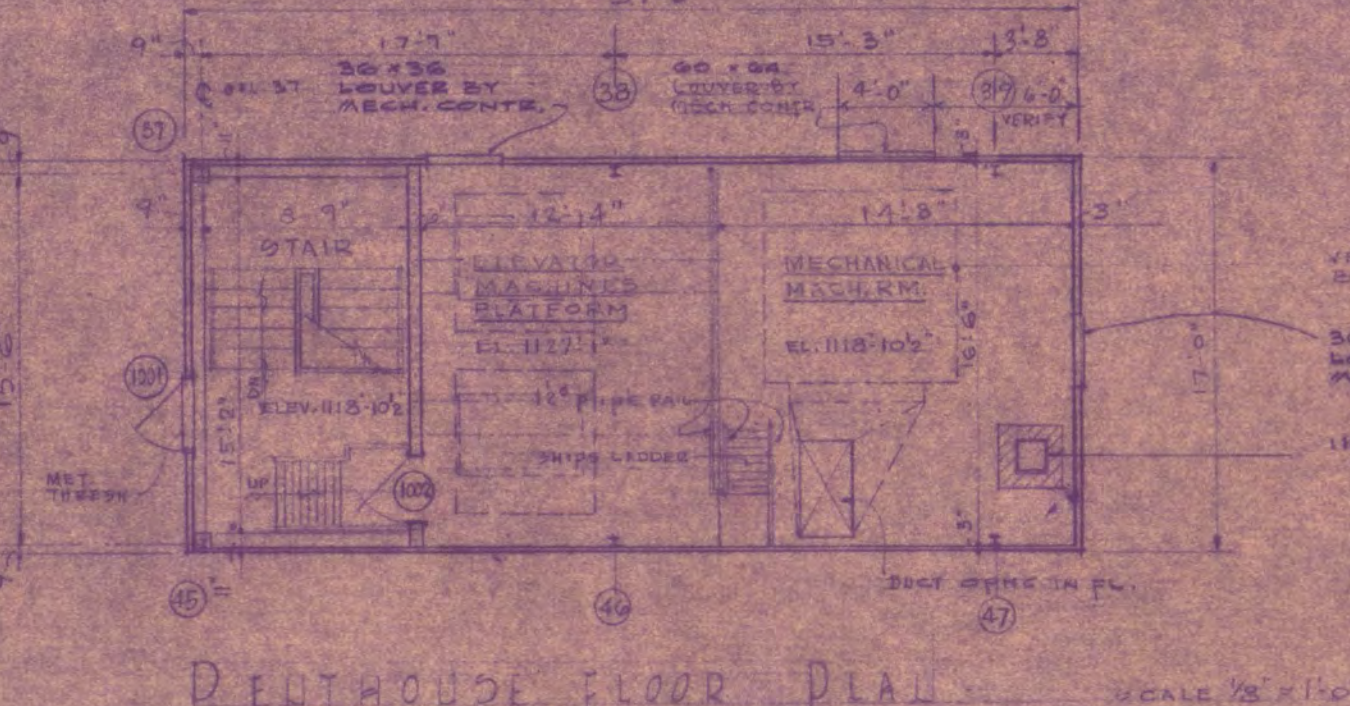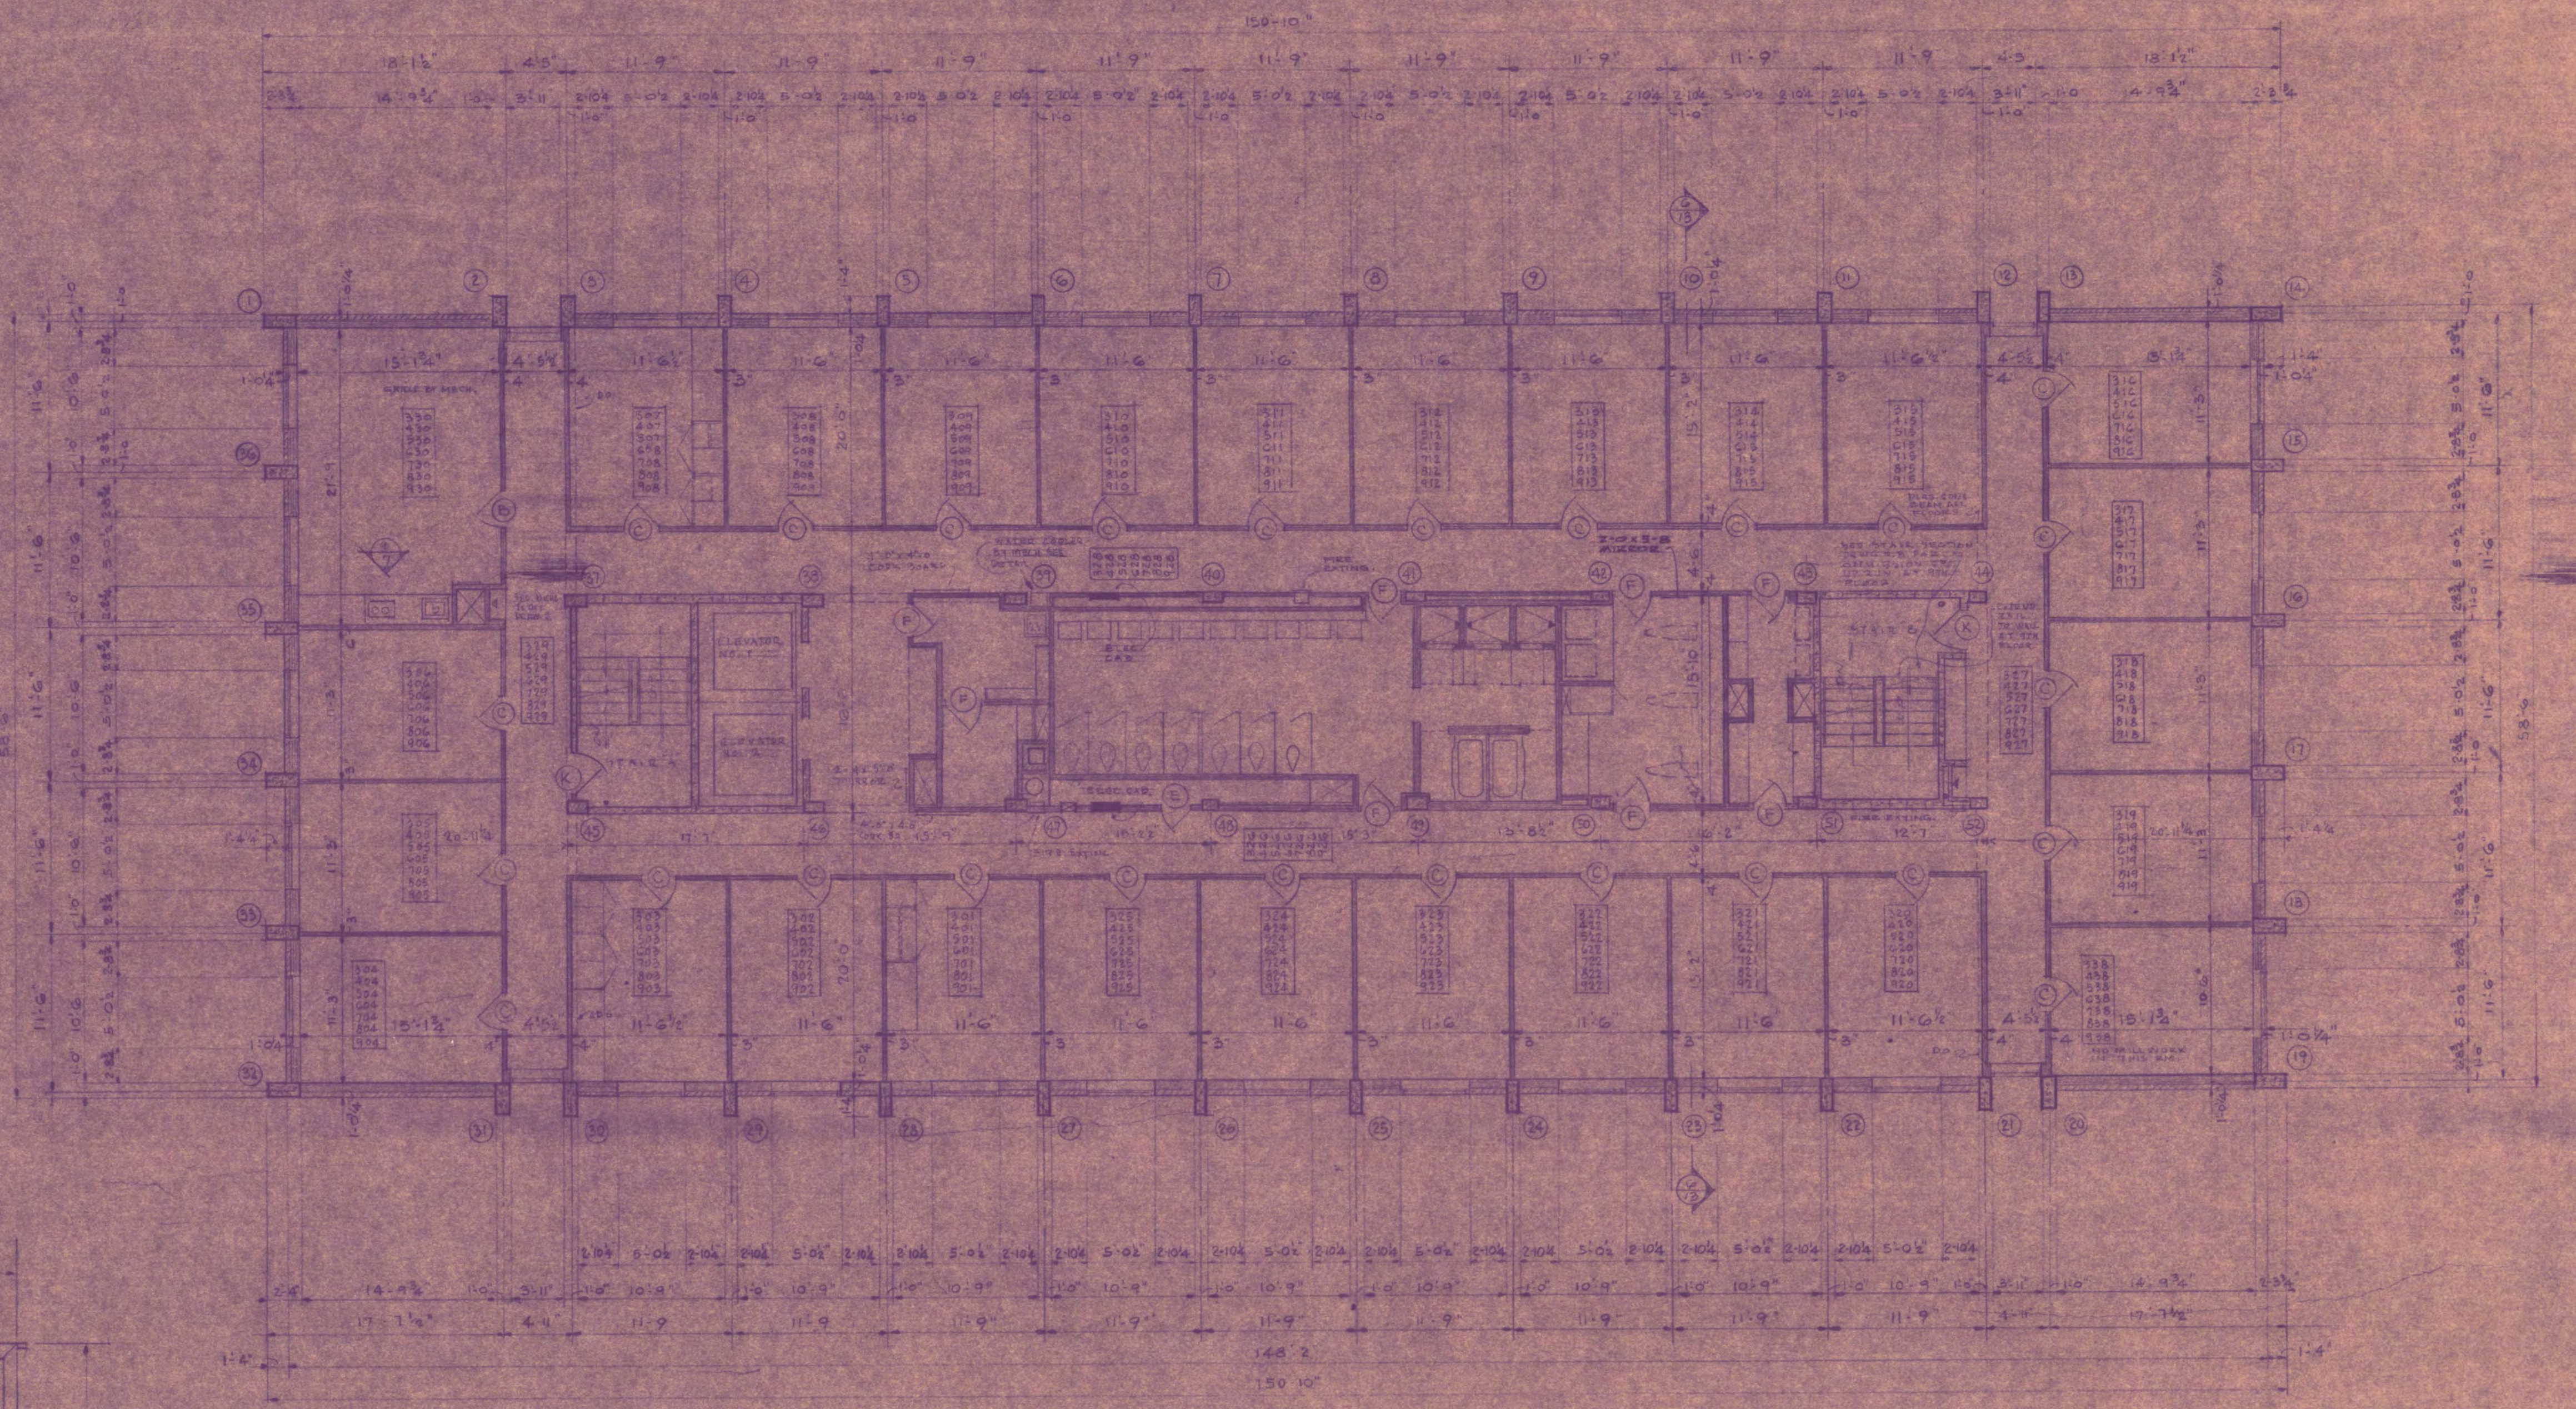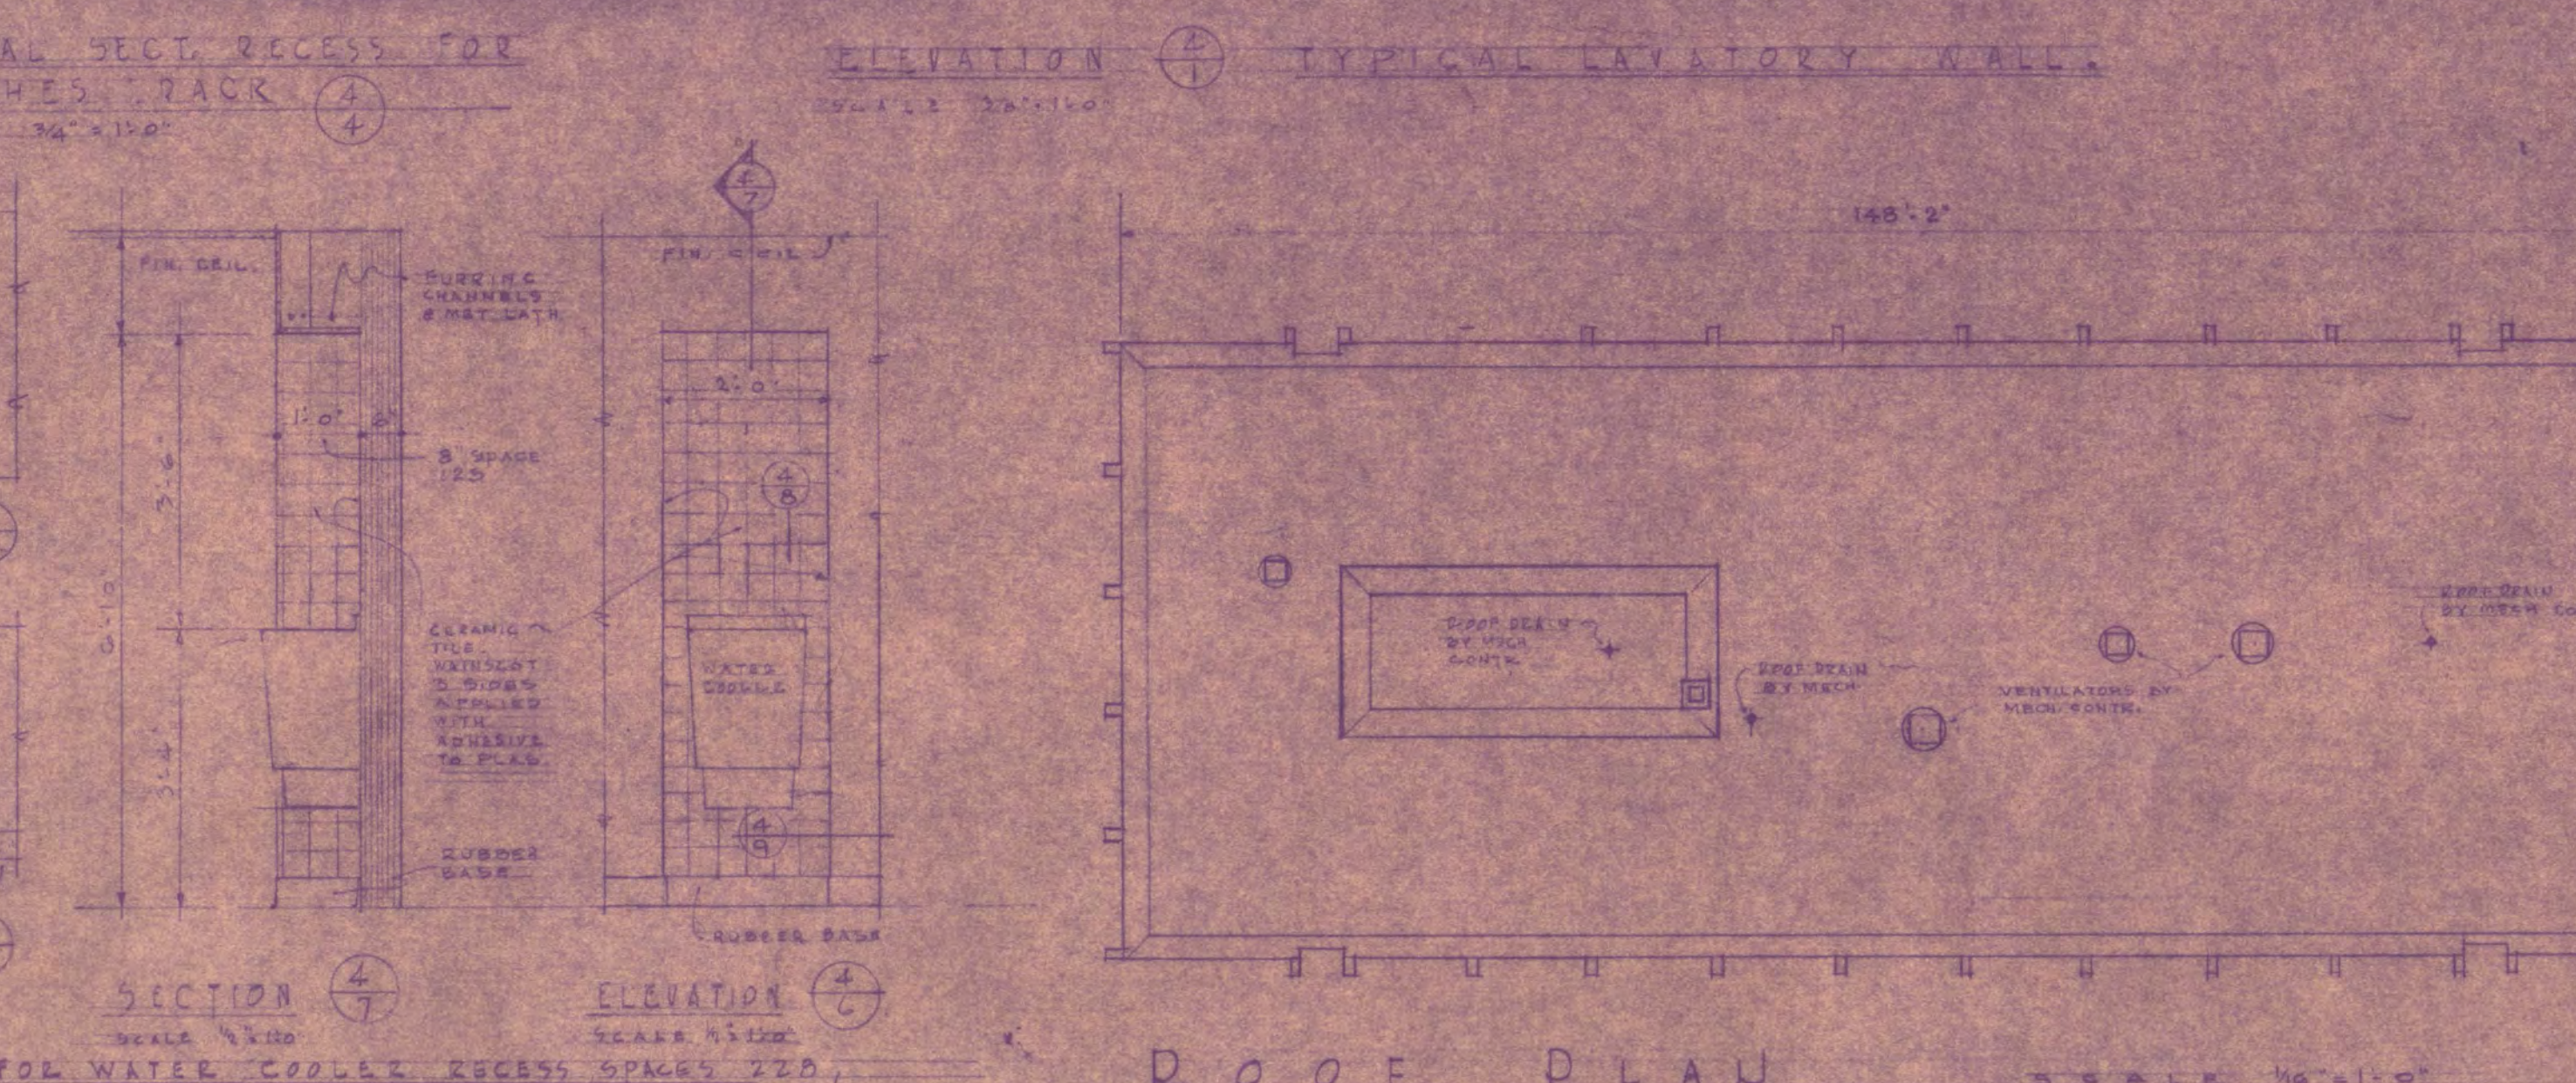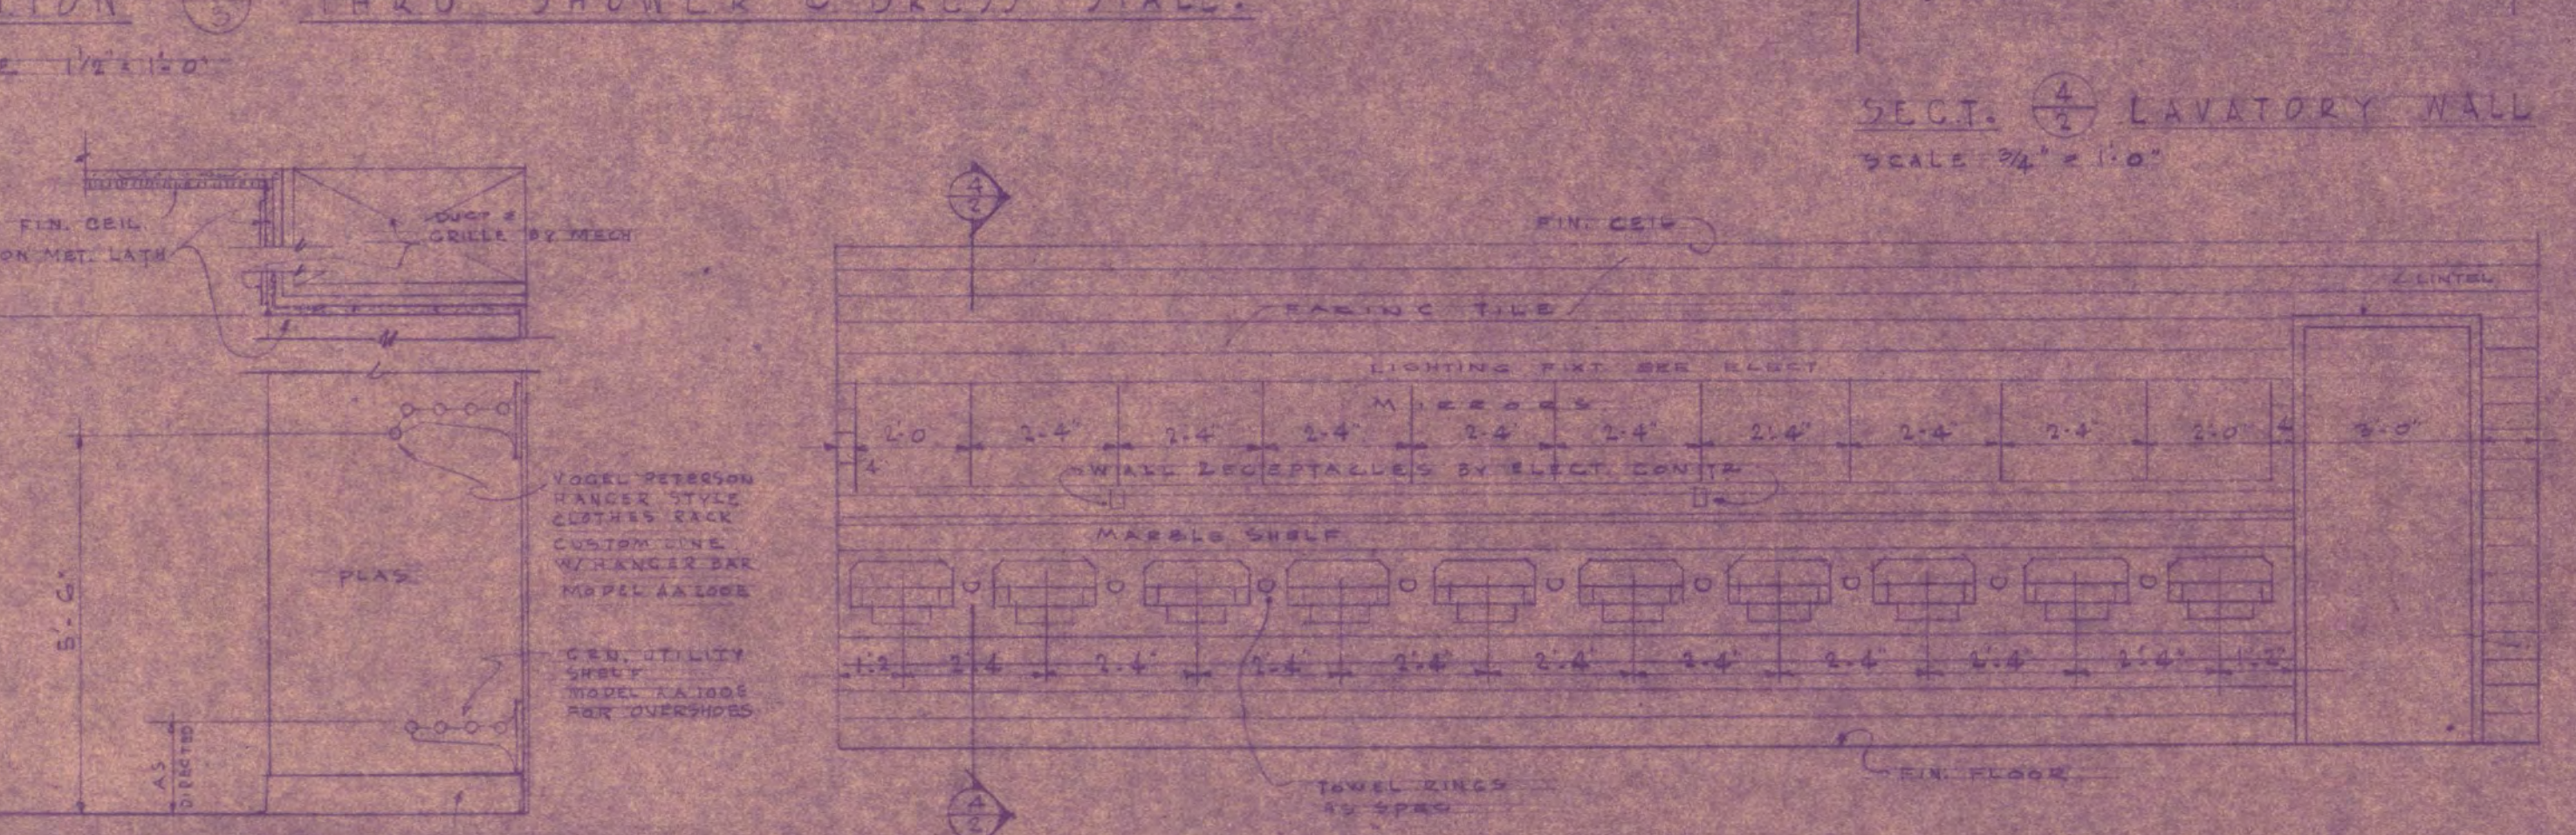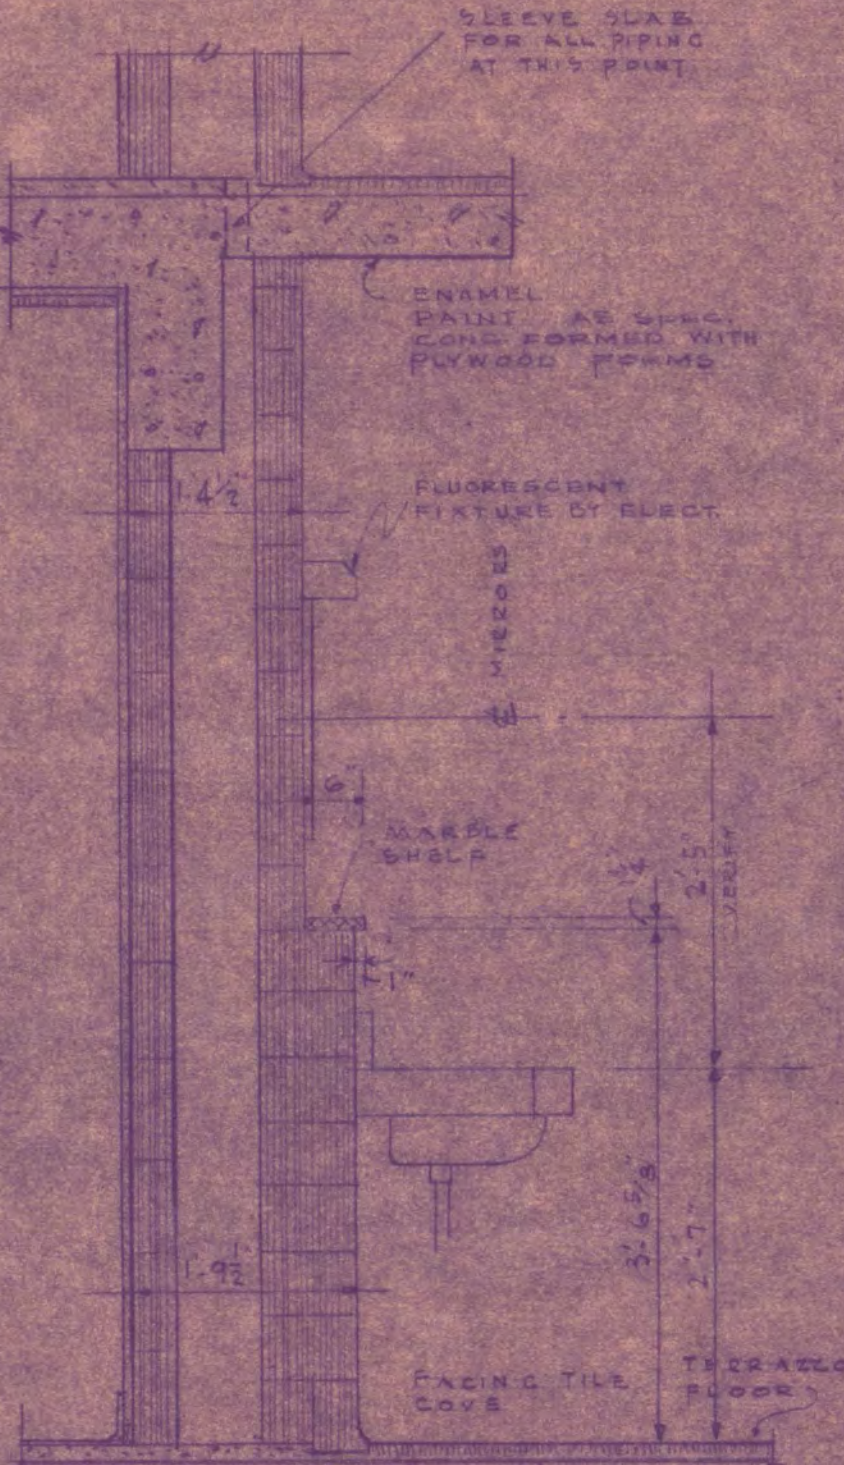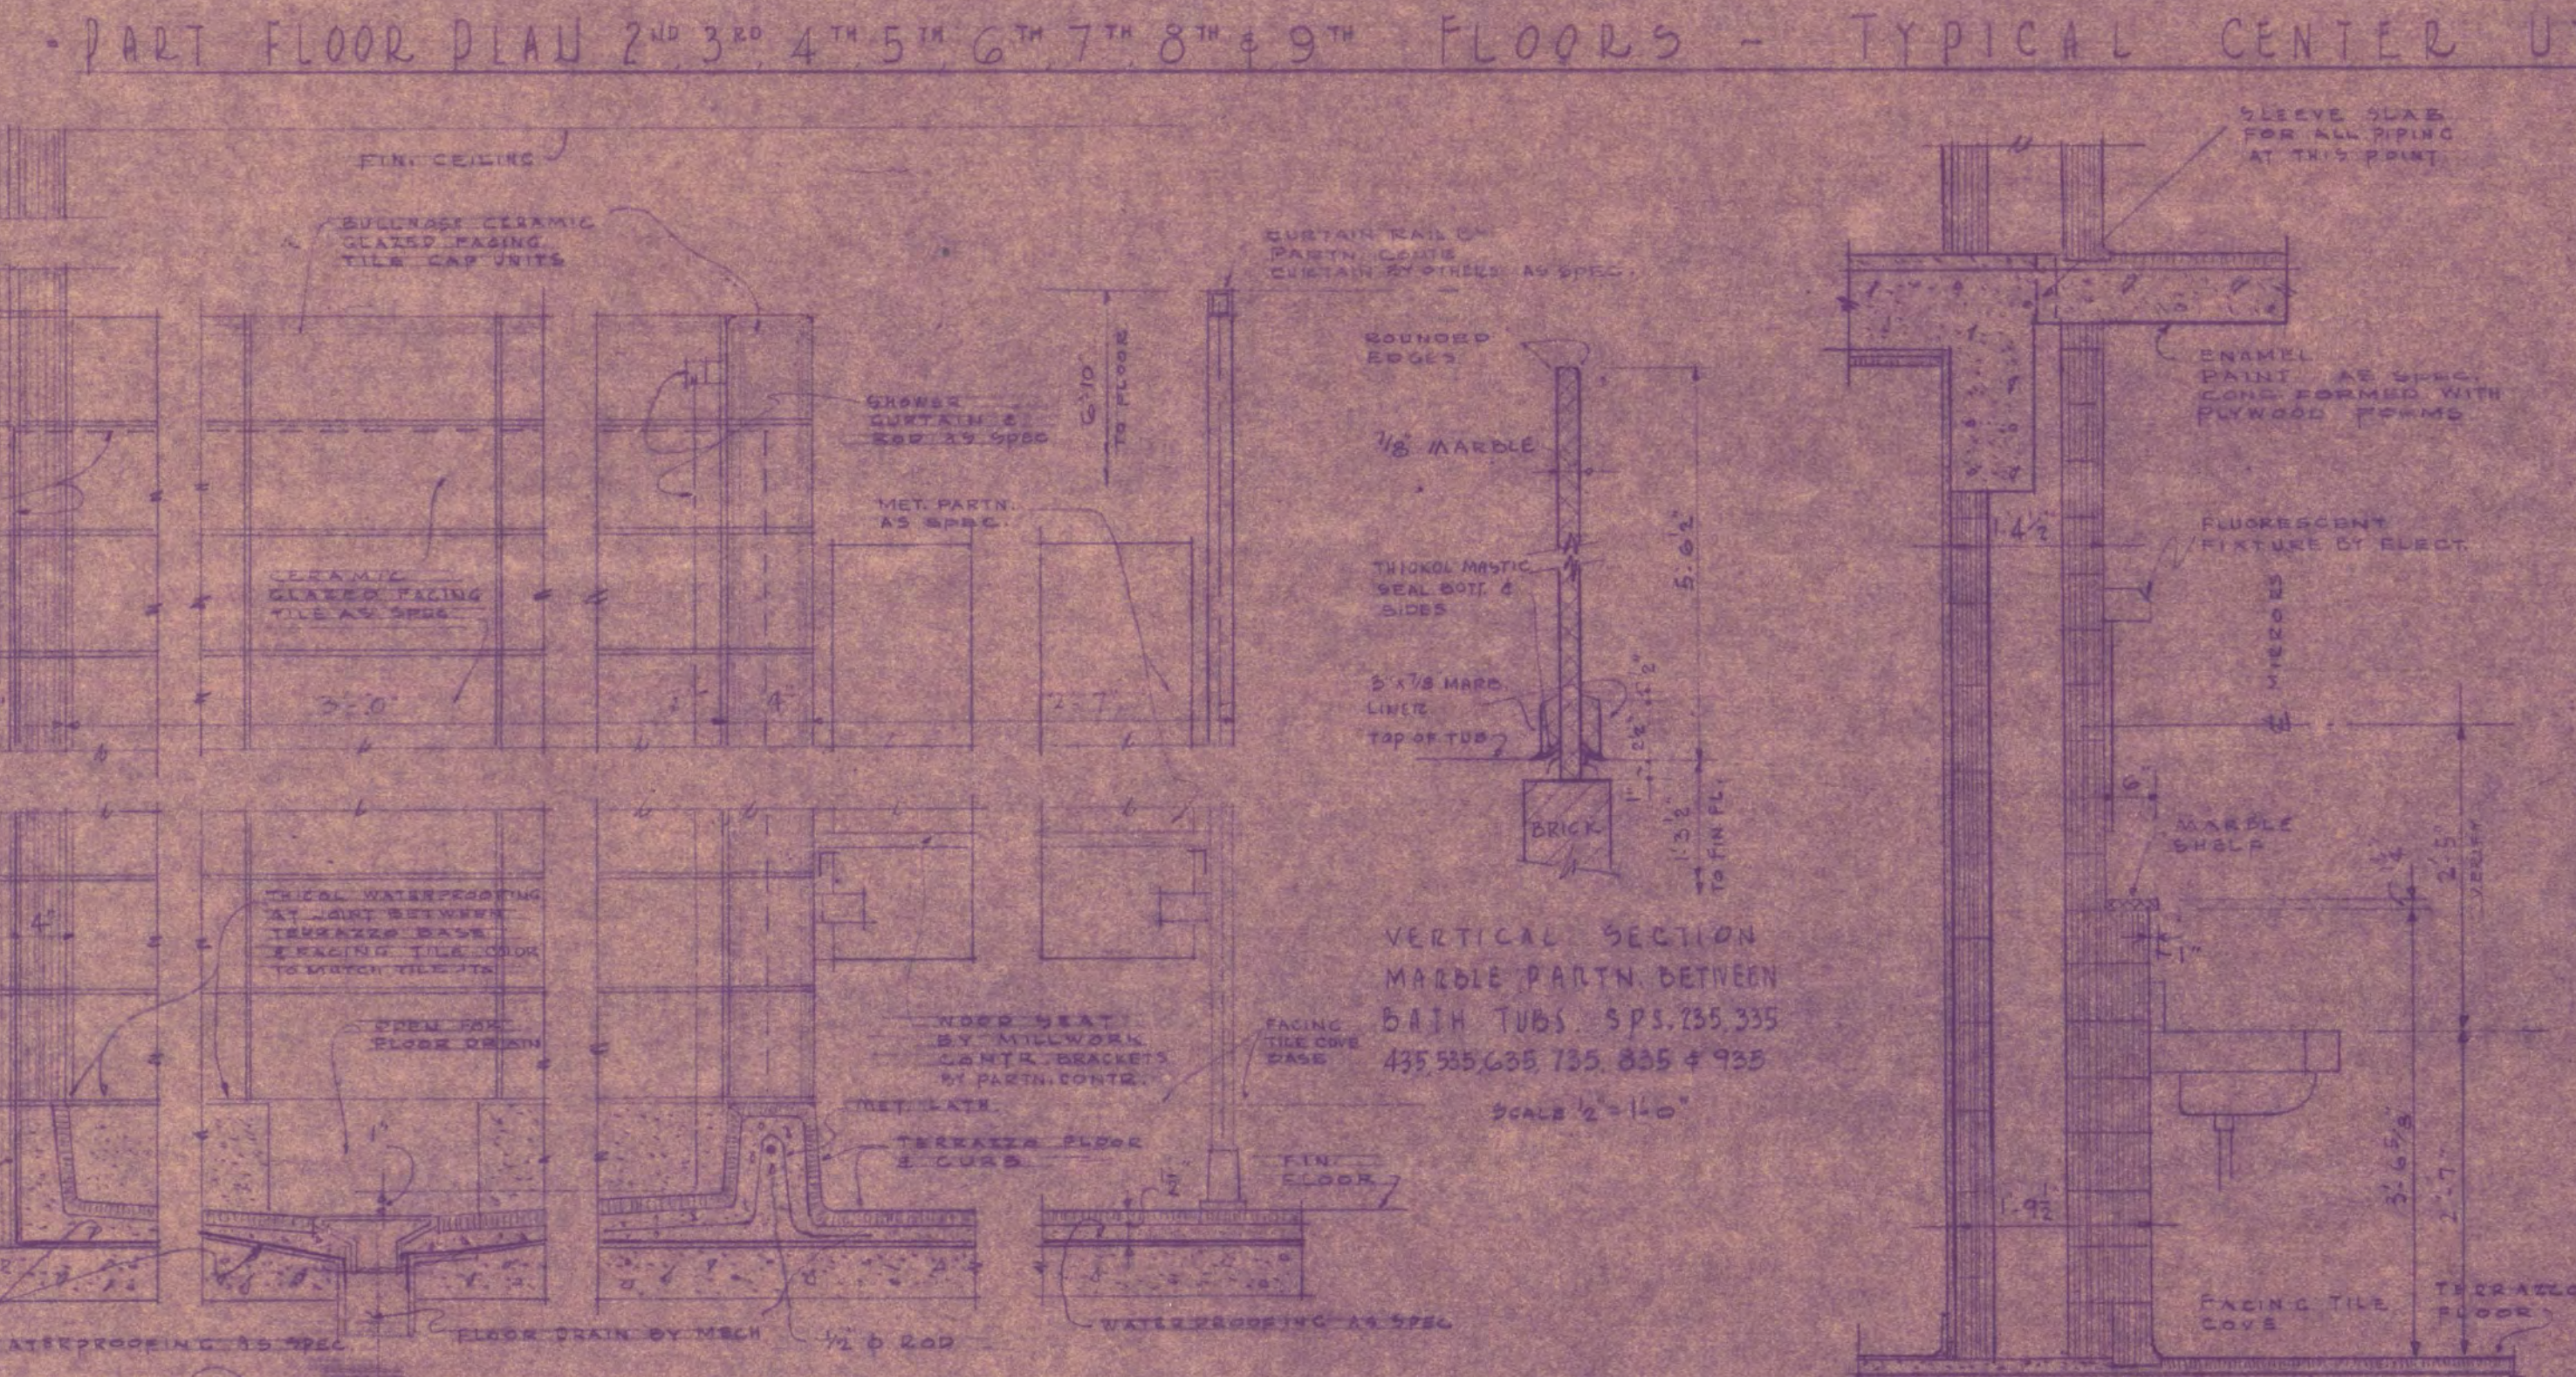
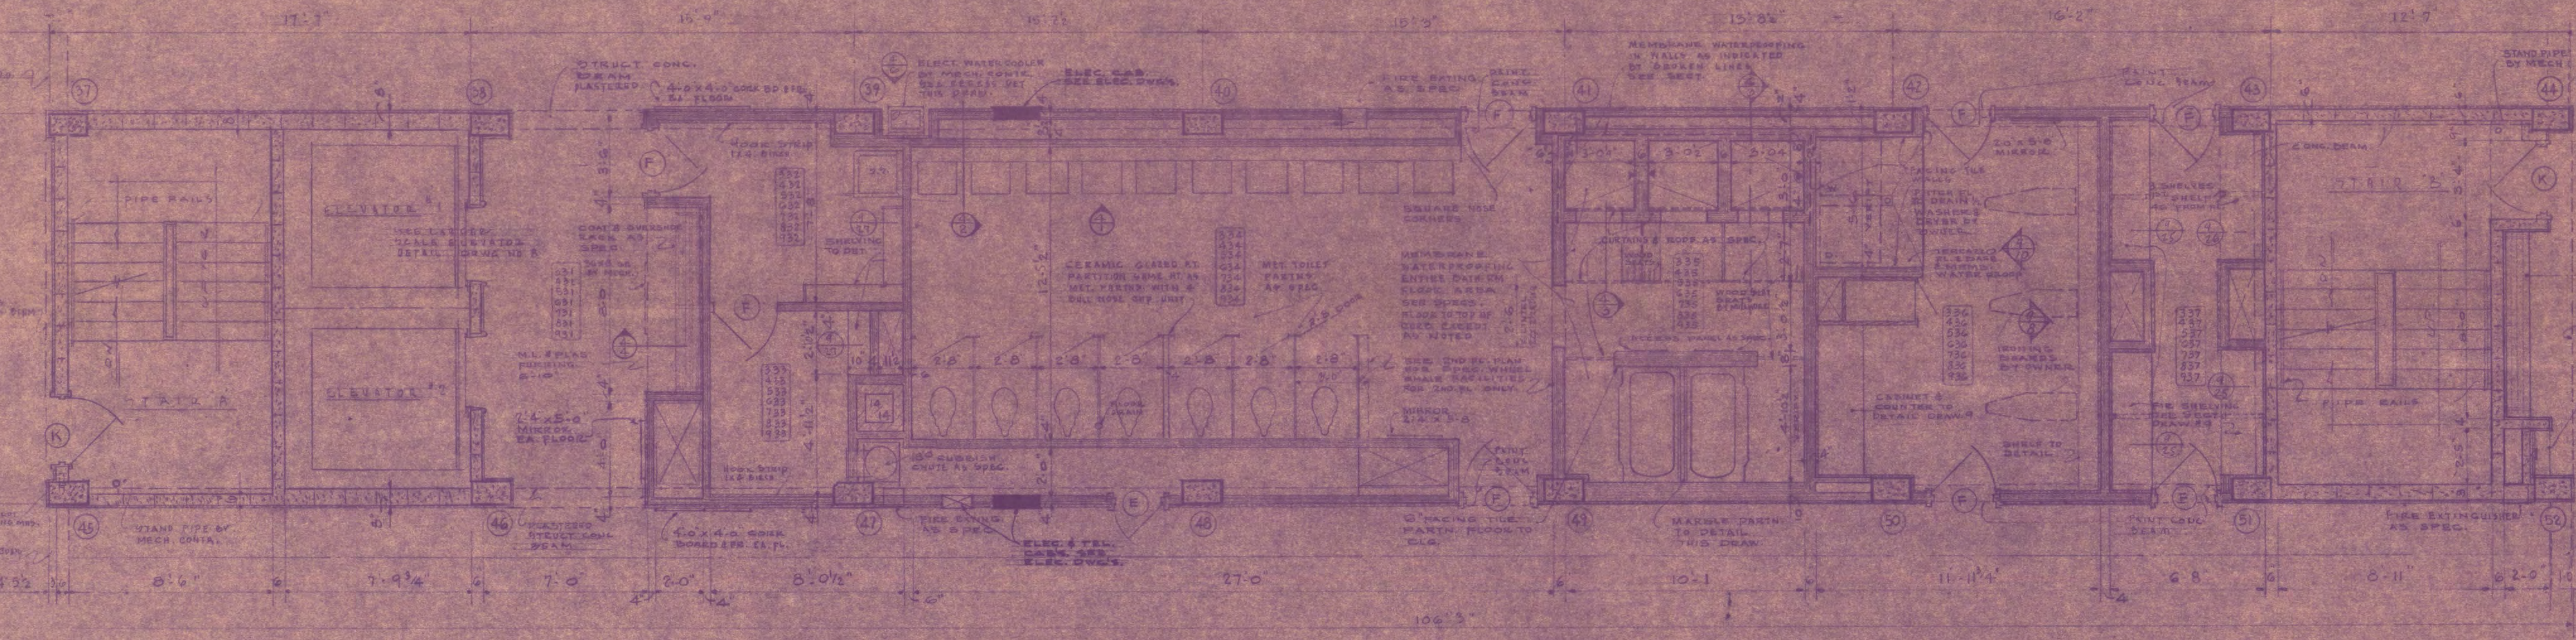


GIRLS' DORMITORY
ST. CLOUD STATE COLLEGE
ST. CLOUD, MINNESOTA

JACKSON-HAIN ASSOCIATES, INC.
ST. CLOUD, MINNESOTA

FLOOR PLANS - VOLS. 1, 2, 3, 4, 5, 6, 7, 8, 9, 10
PARTIAL GROUND PLAN, MISCELLANEOUS DETAILS

APPROVED BY: _____

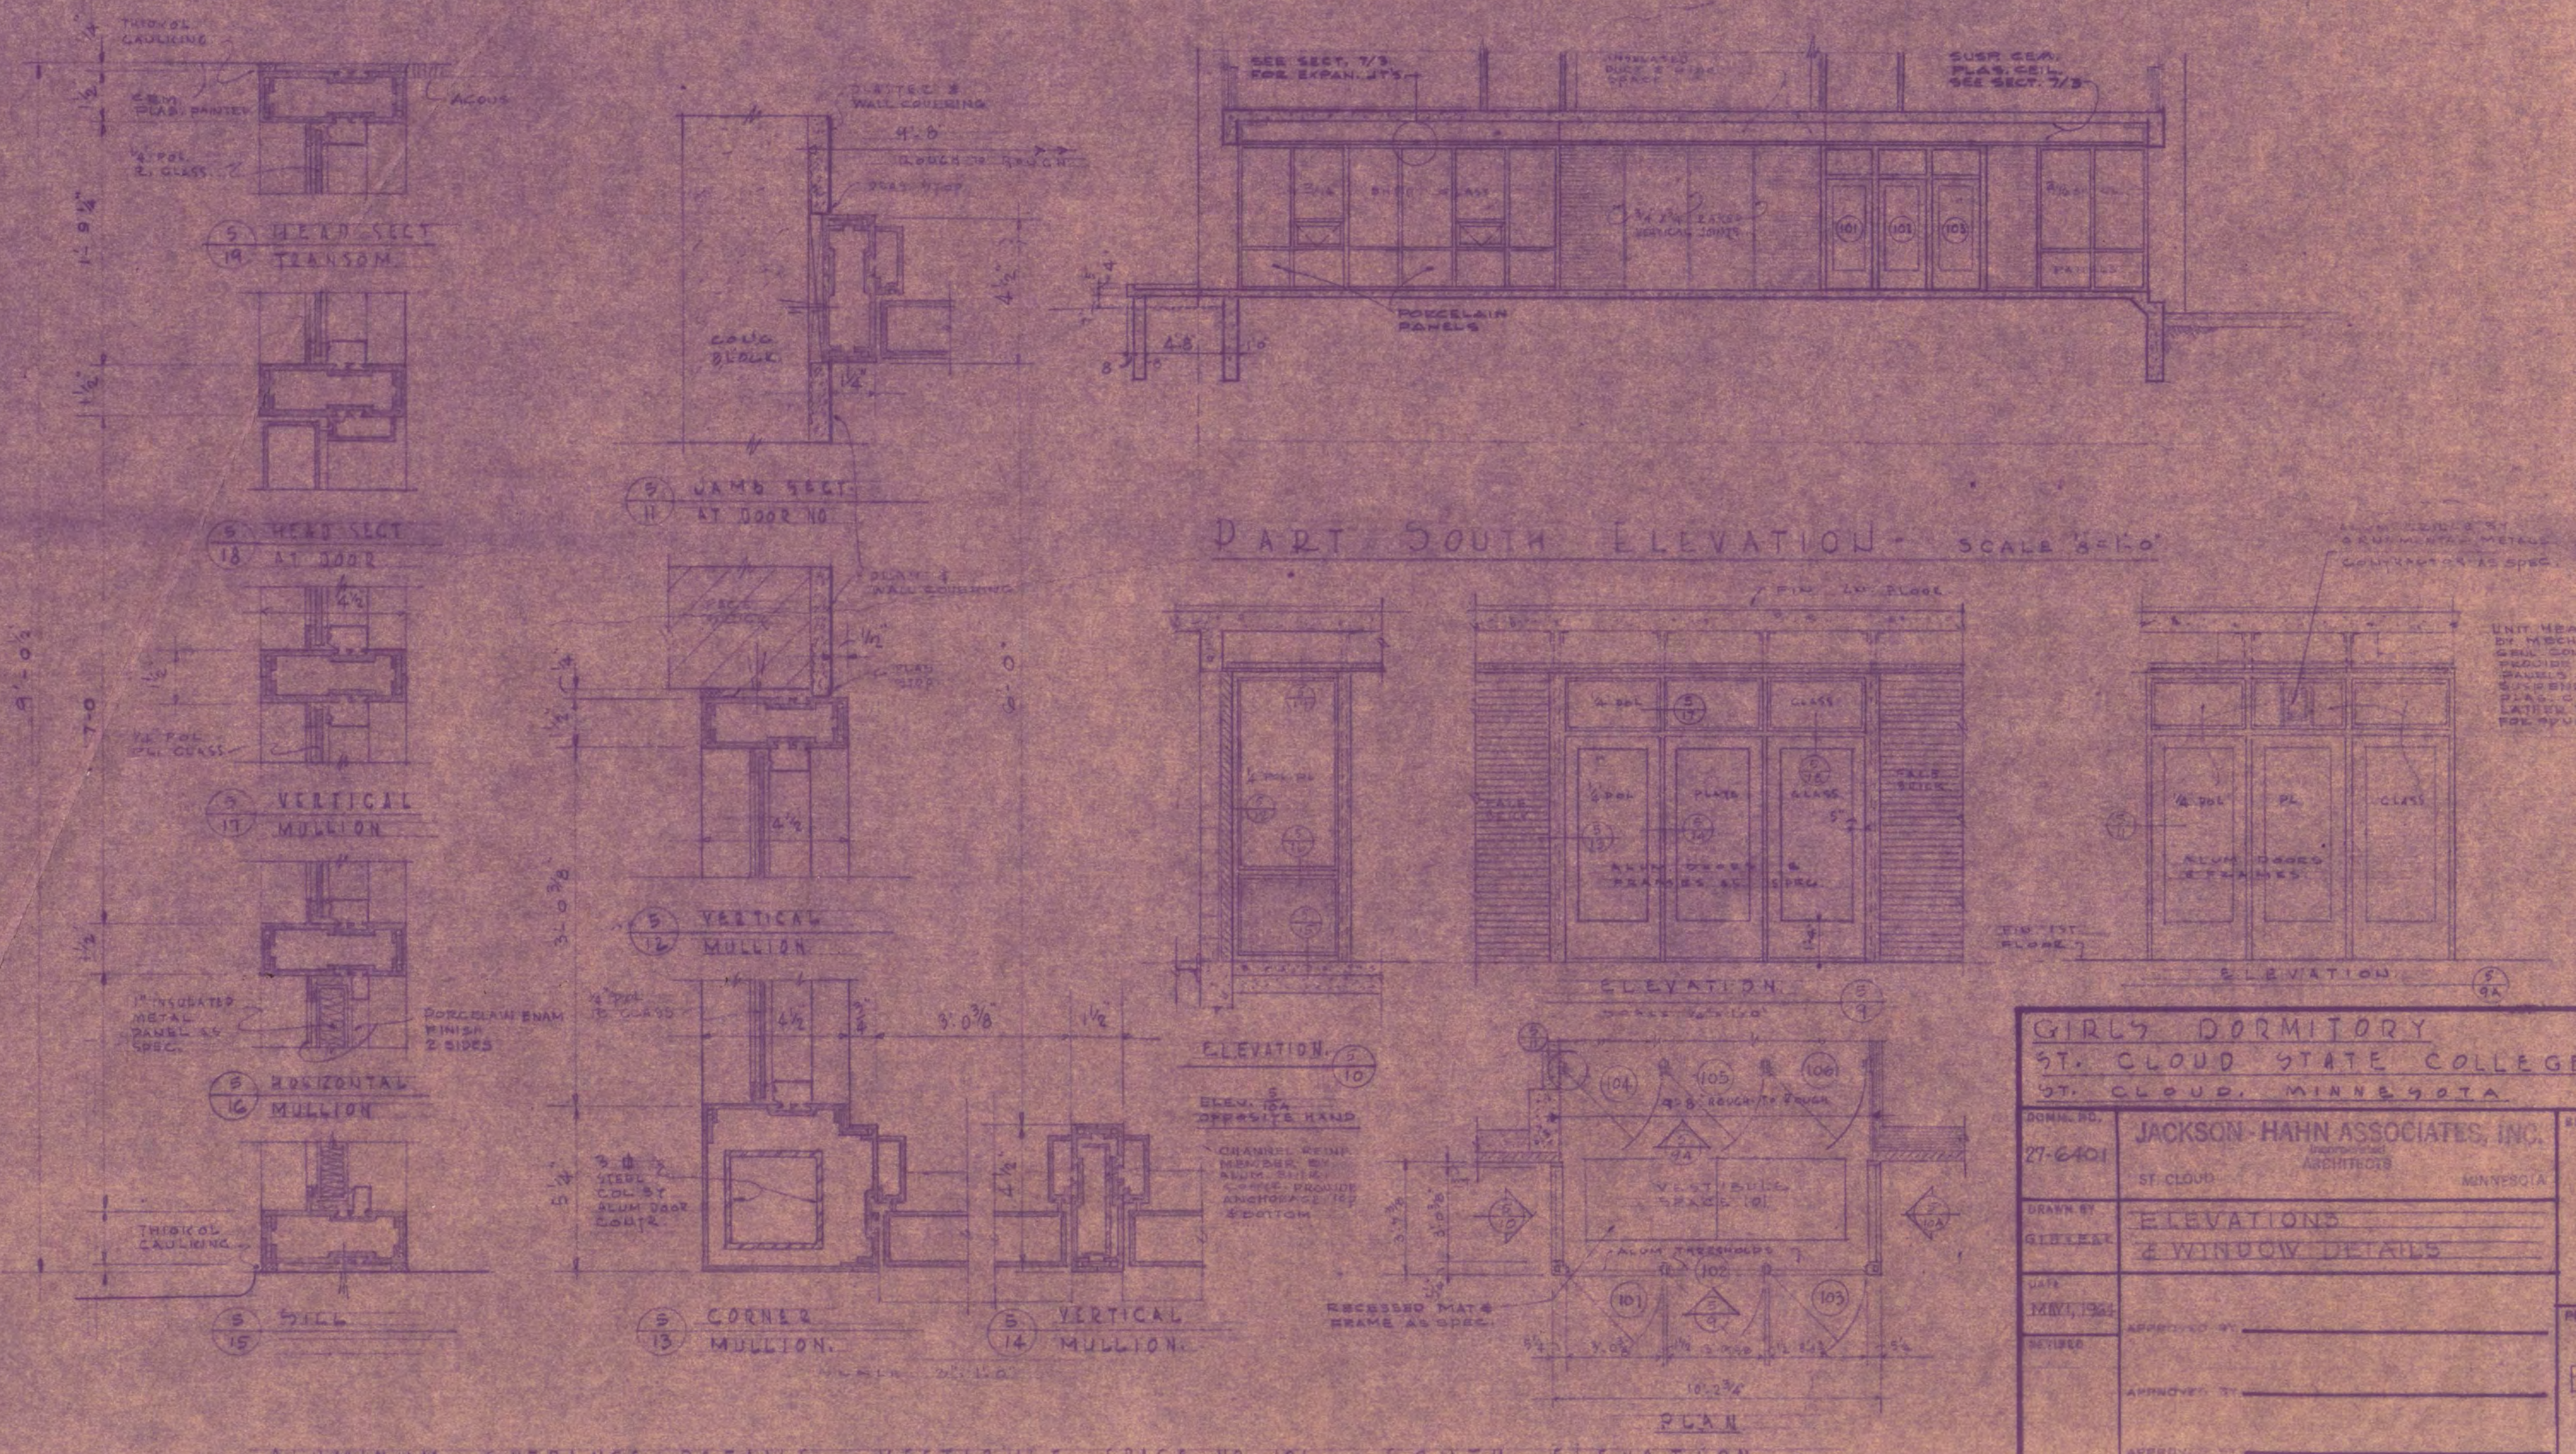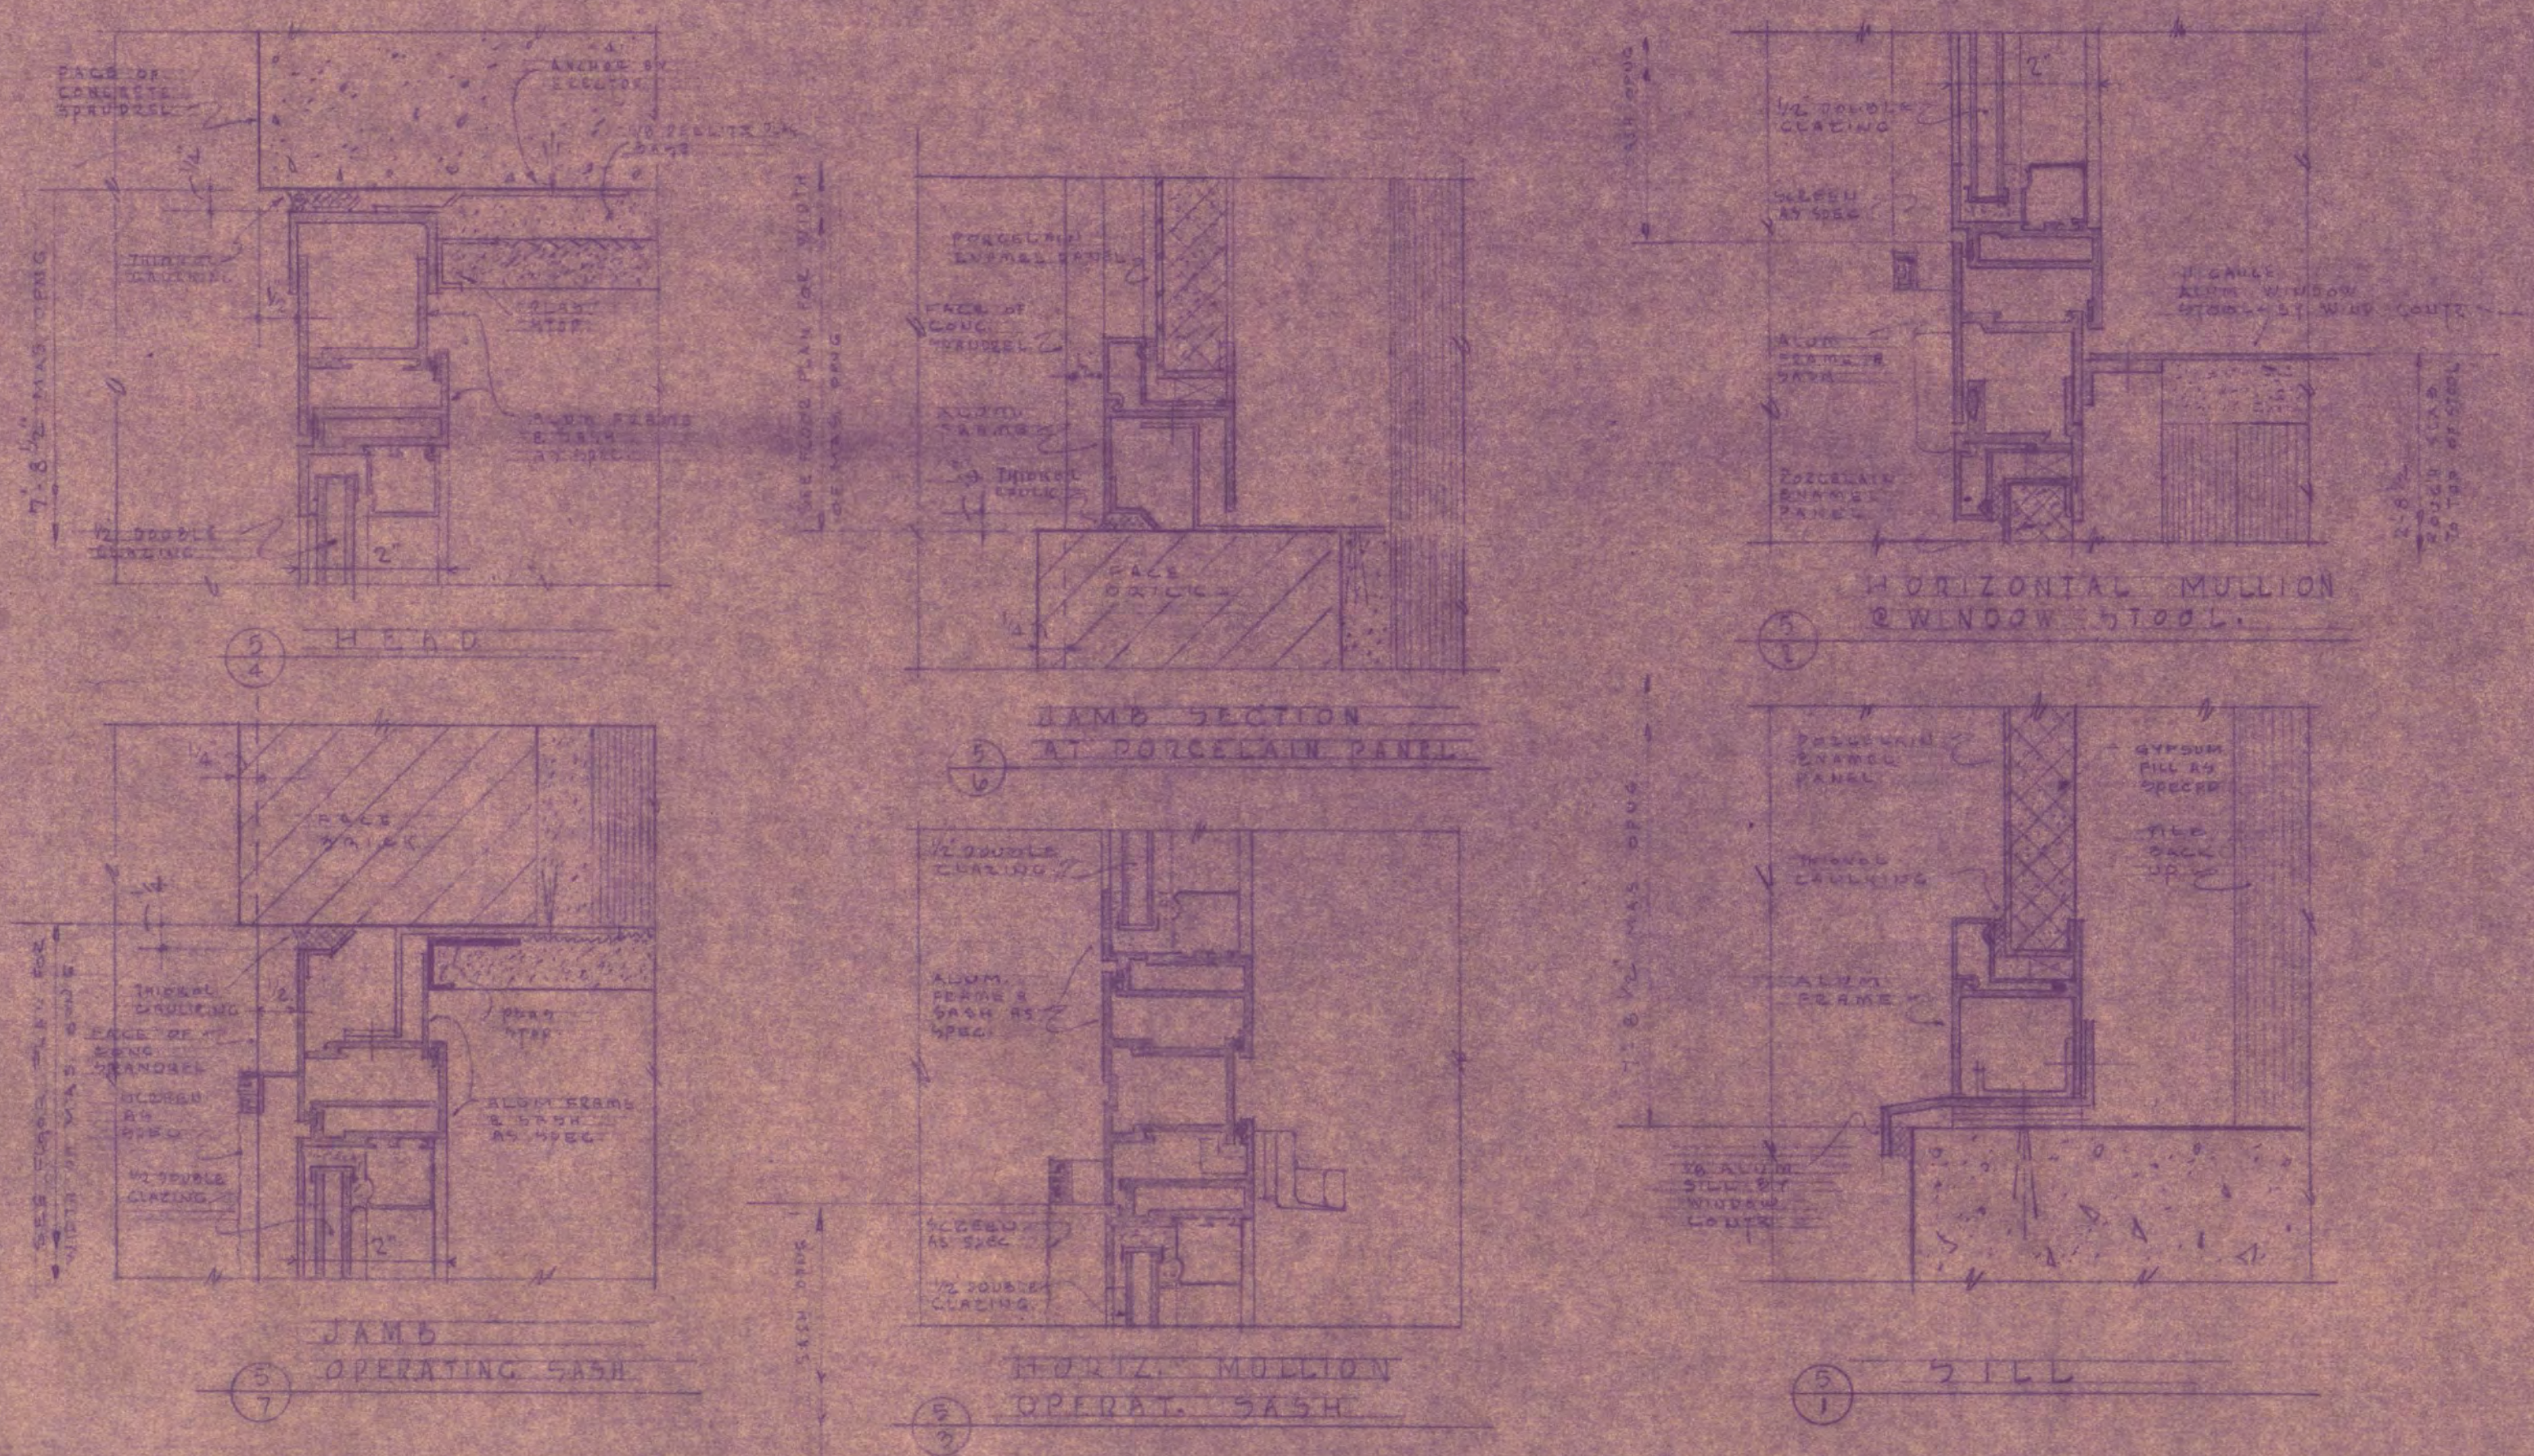

GIRLS DORMITORY ST. CLOUD STATE COLLEGE ST. CLOUD, MINNESOTA		PROJECT NO. 7-6401	5
DESIGNED BY JACKSON-HAHN ASSOCIATES, INC.	DATE NOVEMBER 1954	REVISED BY ELEVATION	OF 10
APPROVED BY	DATE	PROJECT NO.	EJA

