

FIRST FLOOR PLAN  
SCALE: 1/8" = 1'-0"

I HEREBY CERTIFY THAT THIS PLAN SPECIFICATION OR REPORT WAS PREPARED BY ME OR UNDER MY DIRECT SUPERVISION AND THAT I AM A DULY REGISTERED ARCHITECT/ENGINEER UNDER THE LAWS OF THE STATE OF MINNESOTA.

DATE: \_\_\_\_\_ REG. NO. \_\_\_\_\_


**WEHLINGER-REMBLY AND ASSOCIATES INC.**  
ARCHITECTS AND ENGINEERS  
BOX 518 501 WEST SAINT GERMAIN  
SAINT CLOUD, MINNESOTA 56301  
TELEPHONE 878-253-8100

**KIEHLE HALL  
REMODELING  
FOR  
VISUAL ARTS  
DEPARTMENT**


ST. CLOUD STATE COLLEGE  
ST. CLOUD, MINNESOTA

REVISIONS	PROJECT NO. 7137
	ISSUE DATE
	DRAWN BY
	CHECKED
	APPROVED ARCHITECT
	APPROVED OWNER
	SCALE




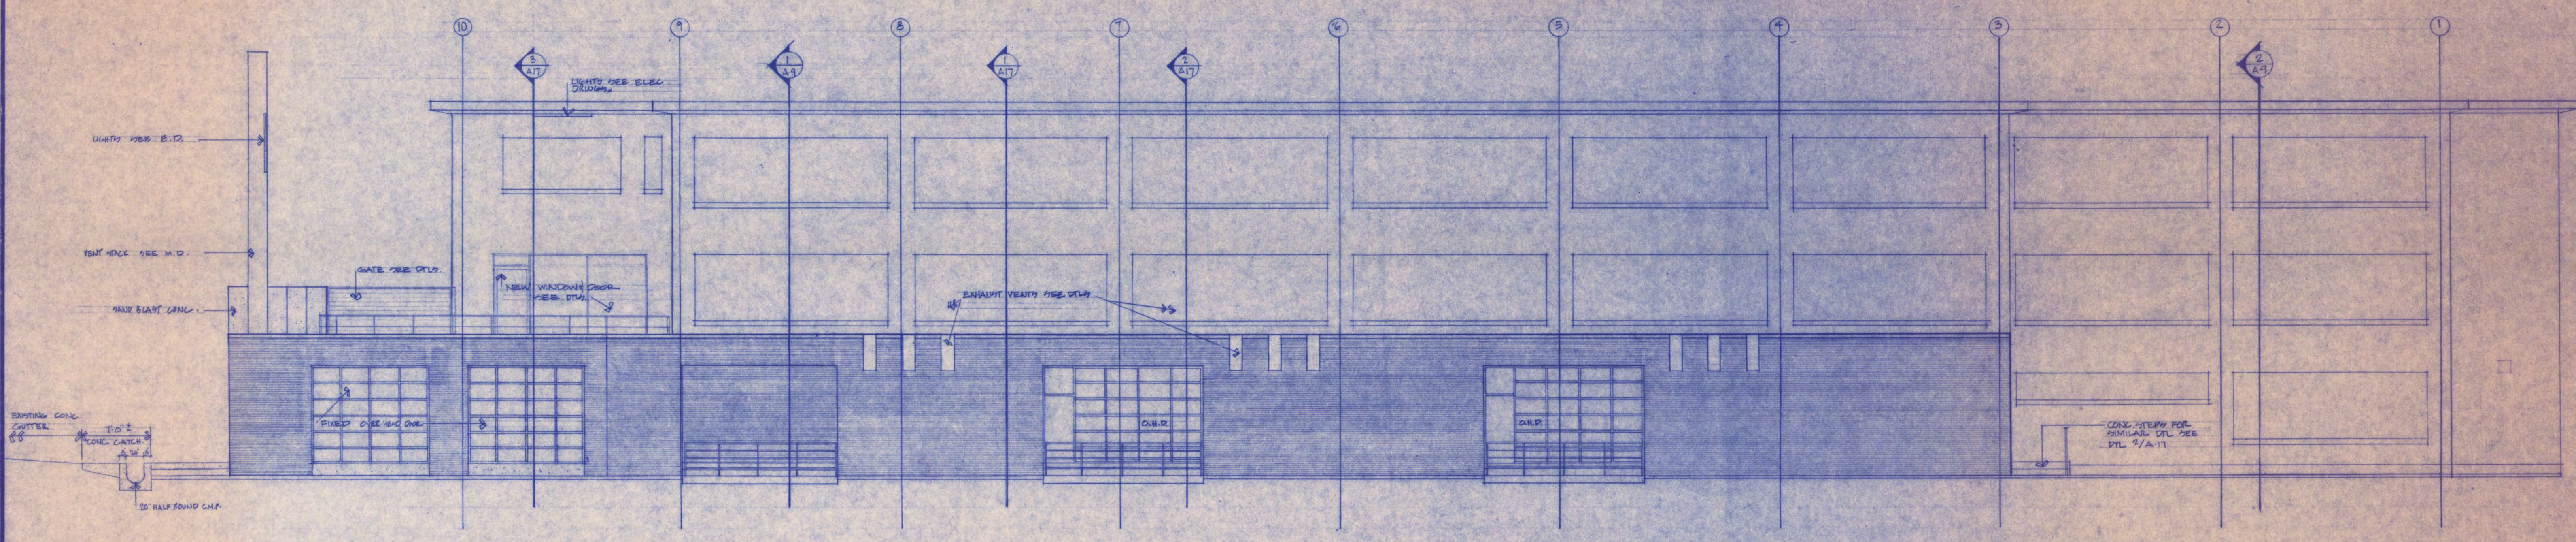

EAST ELEVATION  
SCALE: 1/8" = 1'-0"

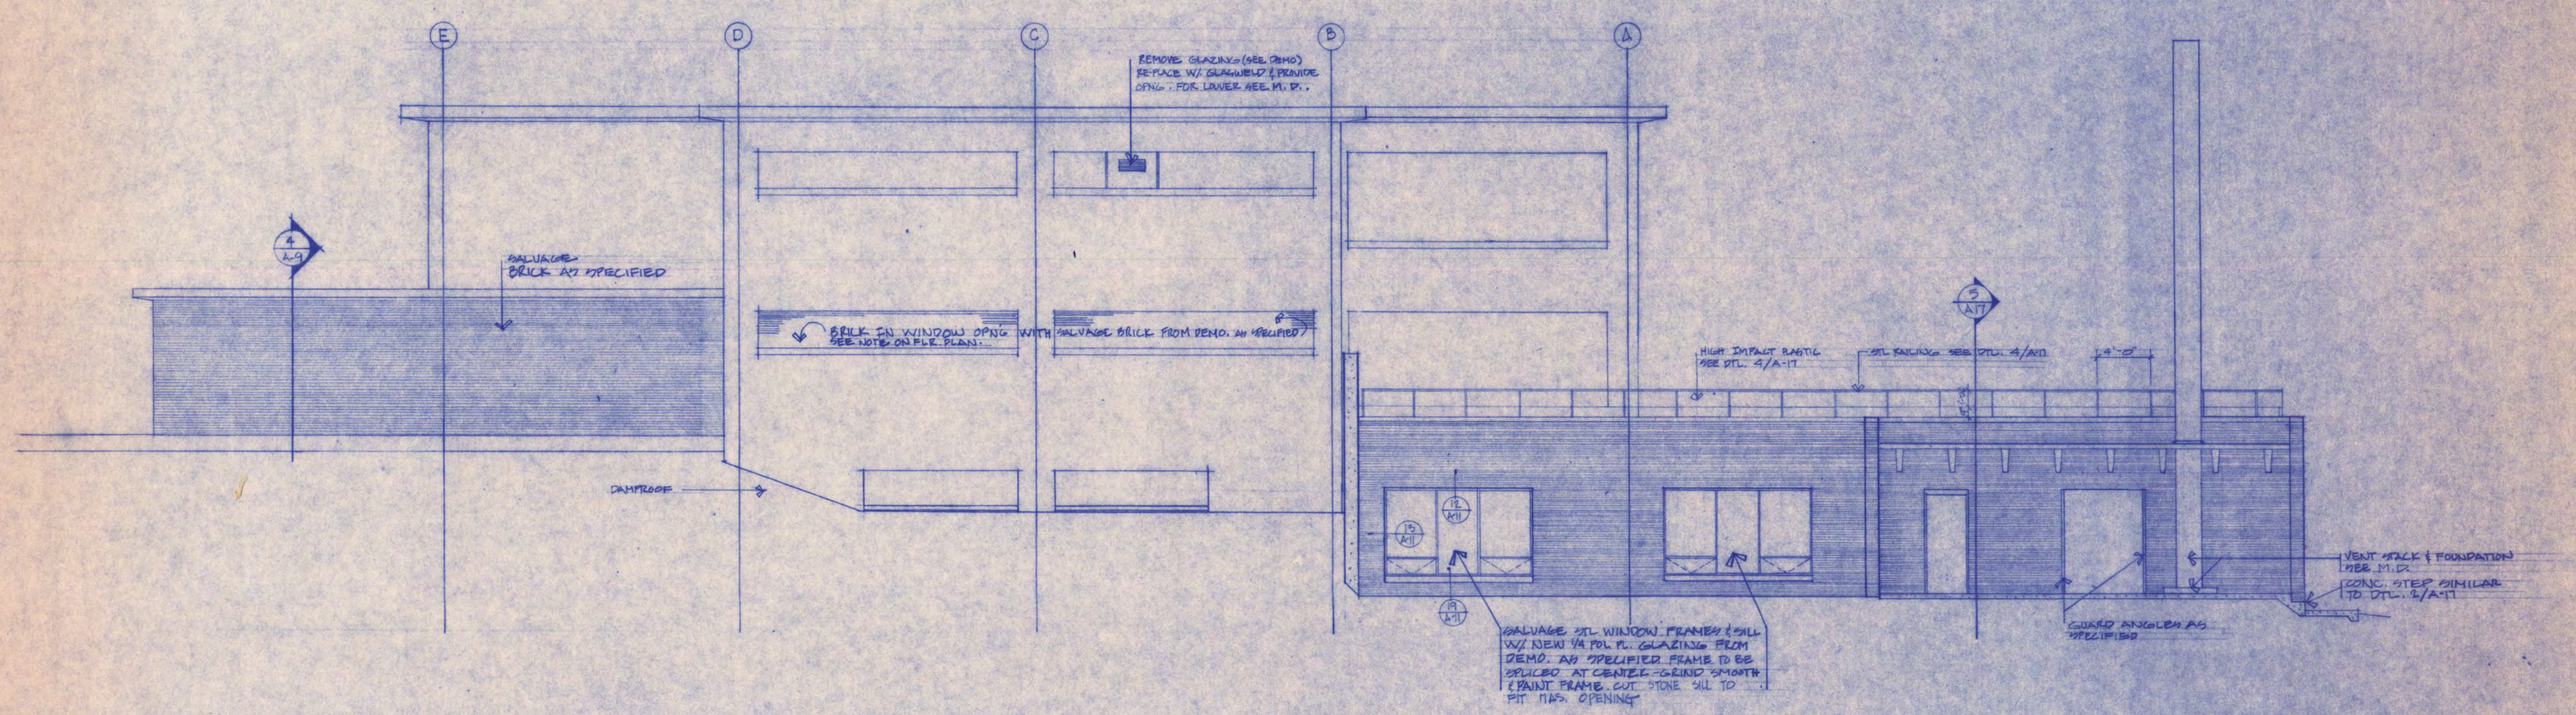

SOUTH ELEVATION  
SCALE: 1/8" = 1'-0"

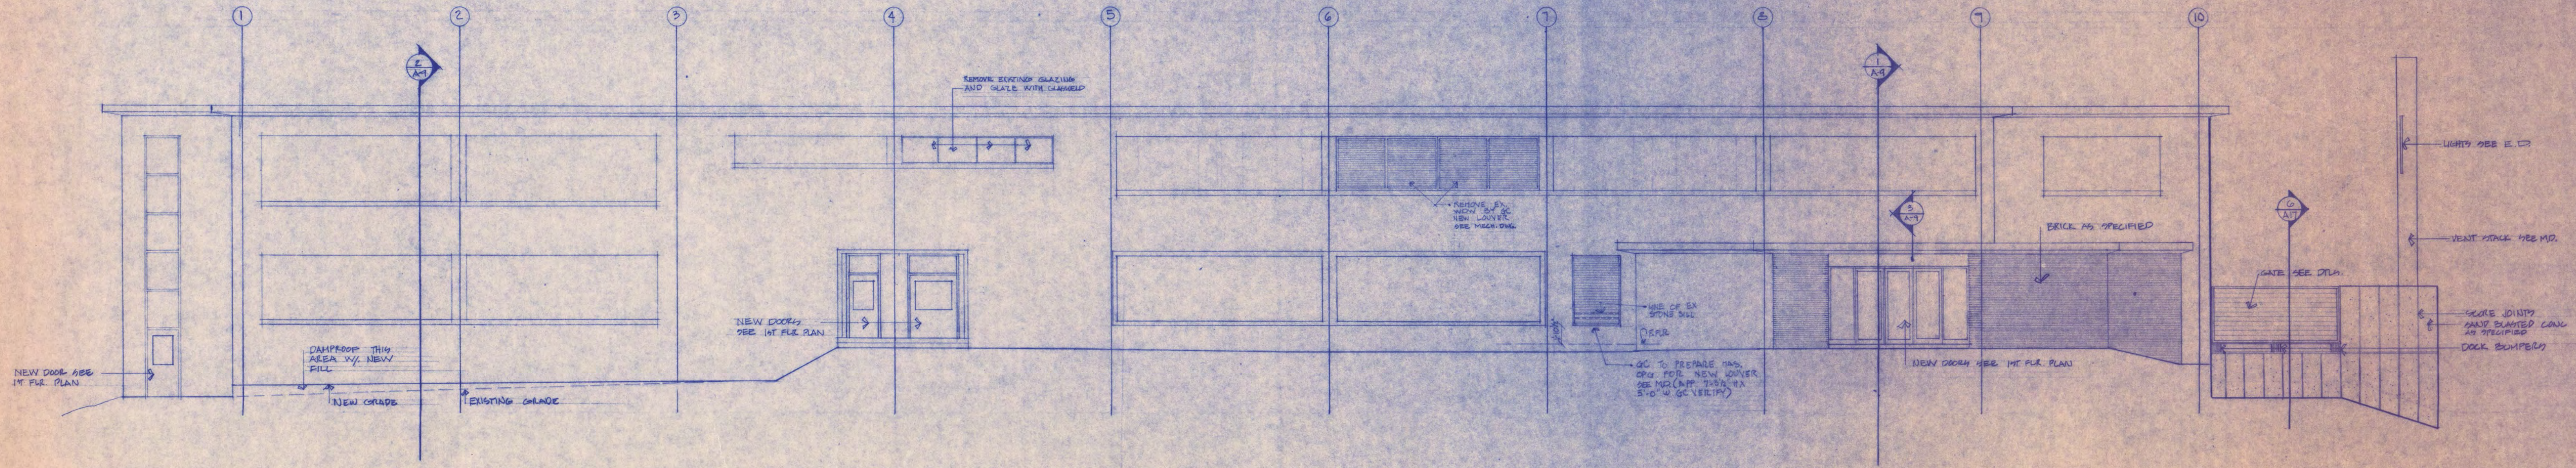

WEST ELEVATION  
SCALE: 1/8" = 1'-0"

I HEREBY CERTIFY THAT THIS PLAN SPECIFICATION OR REPORT WAS PREPARED BY ME OR UNDER MY DIRECT SUPERVISION AND THAT I AM A DULY REGISTERED ARCHITECT/ENGINEER UNDER THE LAWS OF THE STATE OF MINNESOTA.


DATE: \_\_\_\_\_ REG. NO. \_\_\_\_\_

WEMLINDER-REMELY AND ASSOCIATES INC. ARCHITECTS AND ENGINEERS  
BOX 518 801 WEST SAINT GERMAIN  
SAINT CLOUD, MINNESOTA 56301  
TELEPHONE 818-653-4100


### KIEHLE HALL REMODELING FOR VISUAL ARTS DEPARTMENT

ST. CLOUD STATE COLLEGE  
ST. CLOUD, MINNESOTA


REVISIONS	PROJECT NO. 7137
	ISSUE DATE
	DRAWN BY
	CHECKED
	APPROVED ARCHITECT
	APPROVED OWNER
	SCALE

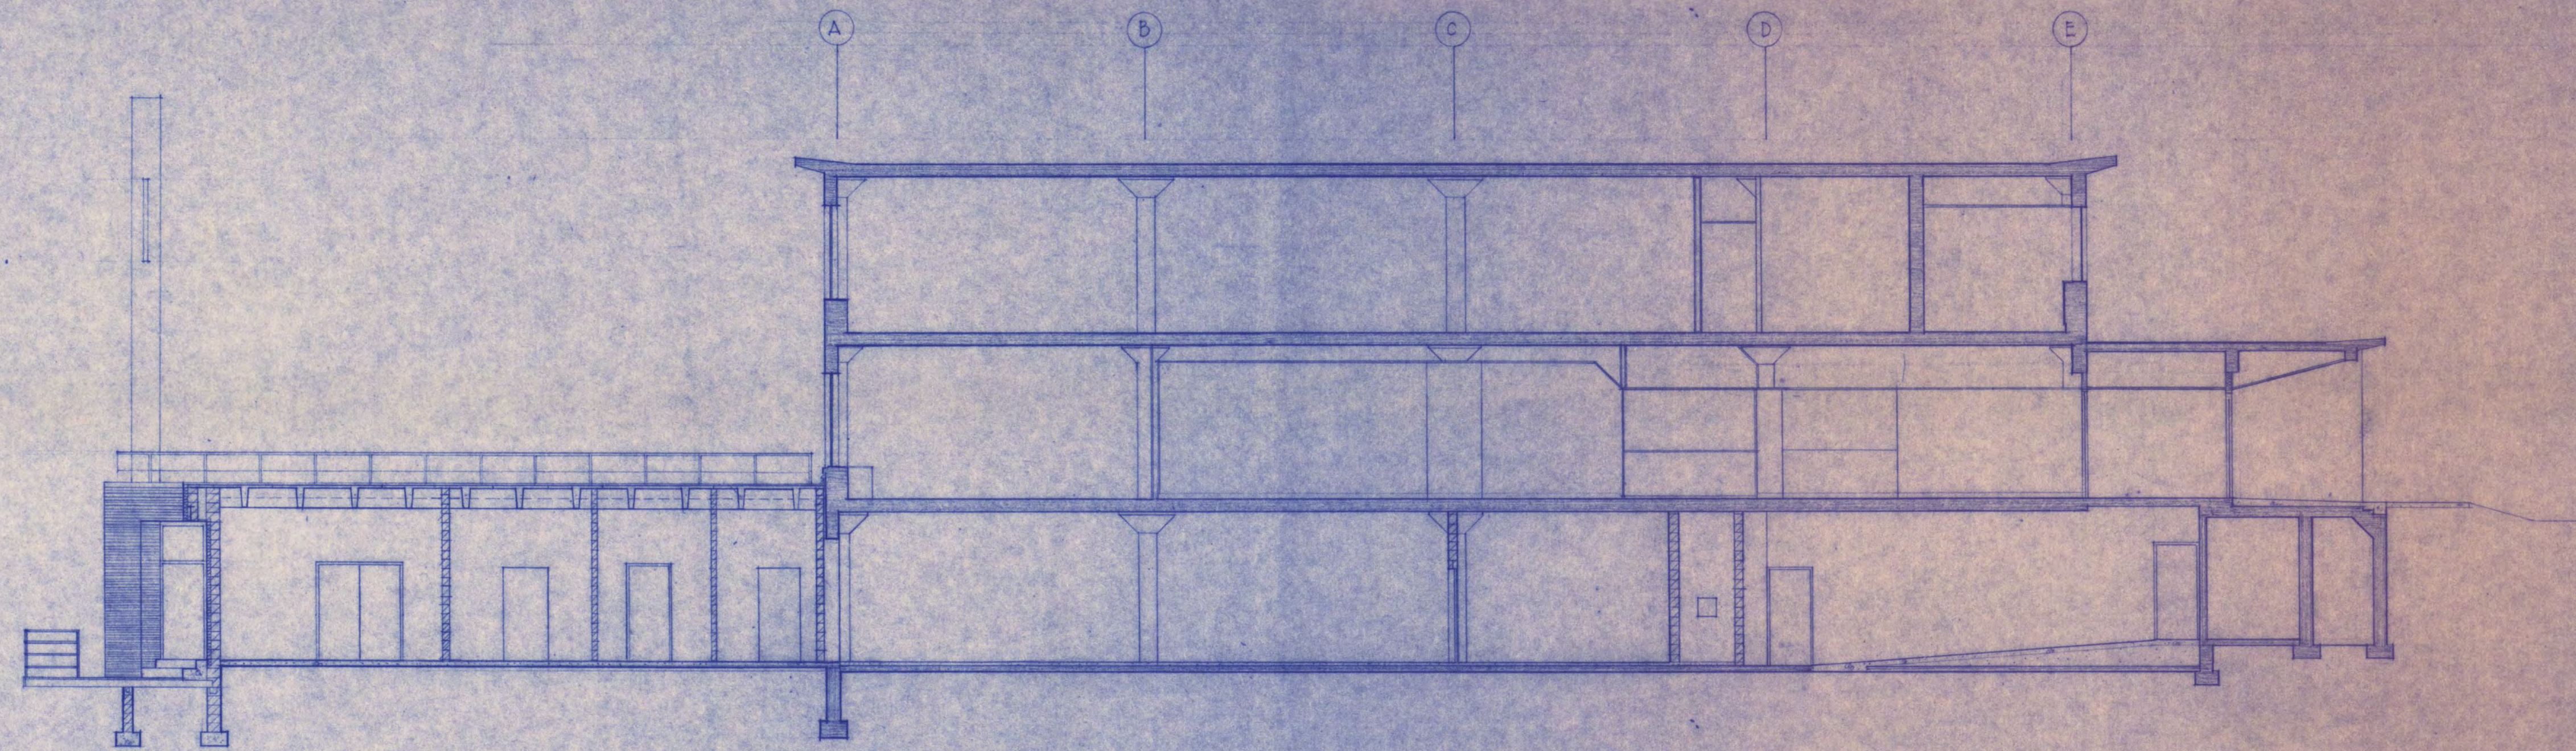

**1 BUILDING SECTION**  
SCALE: 1/8" = 1'-0"

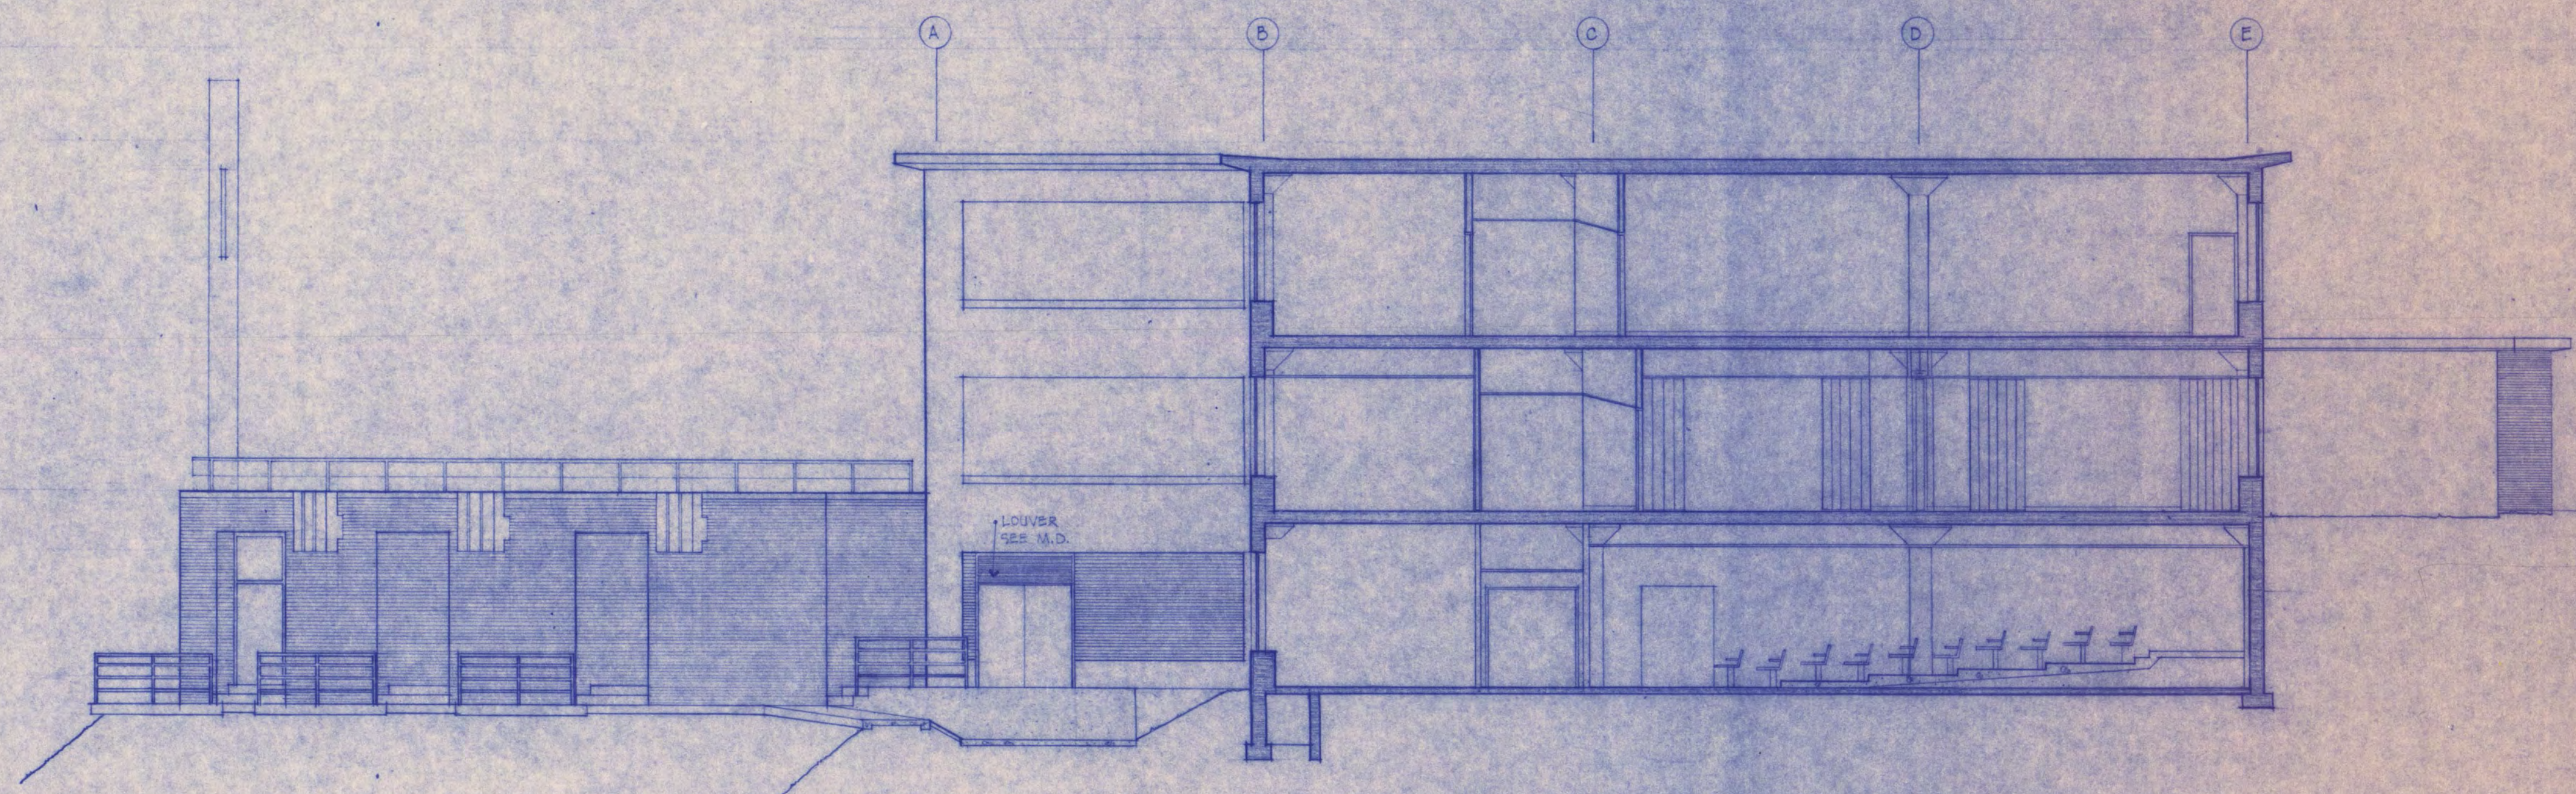

**2 NORTH ELEVATION + BUILDING SECTION**  
SCALE: 1/8" = 1'-0"

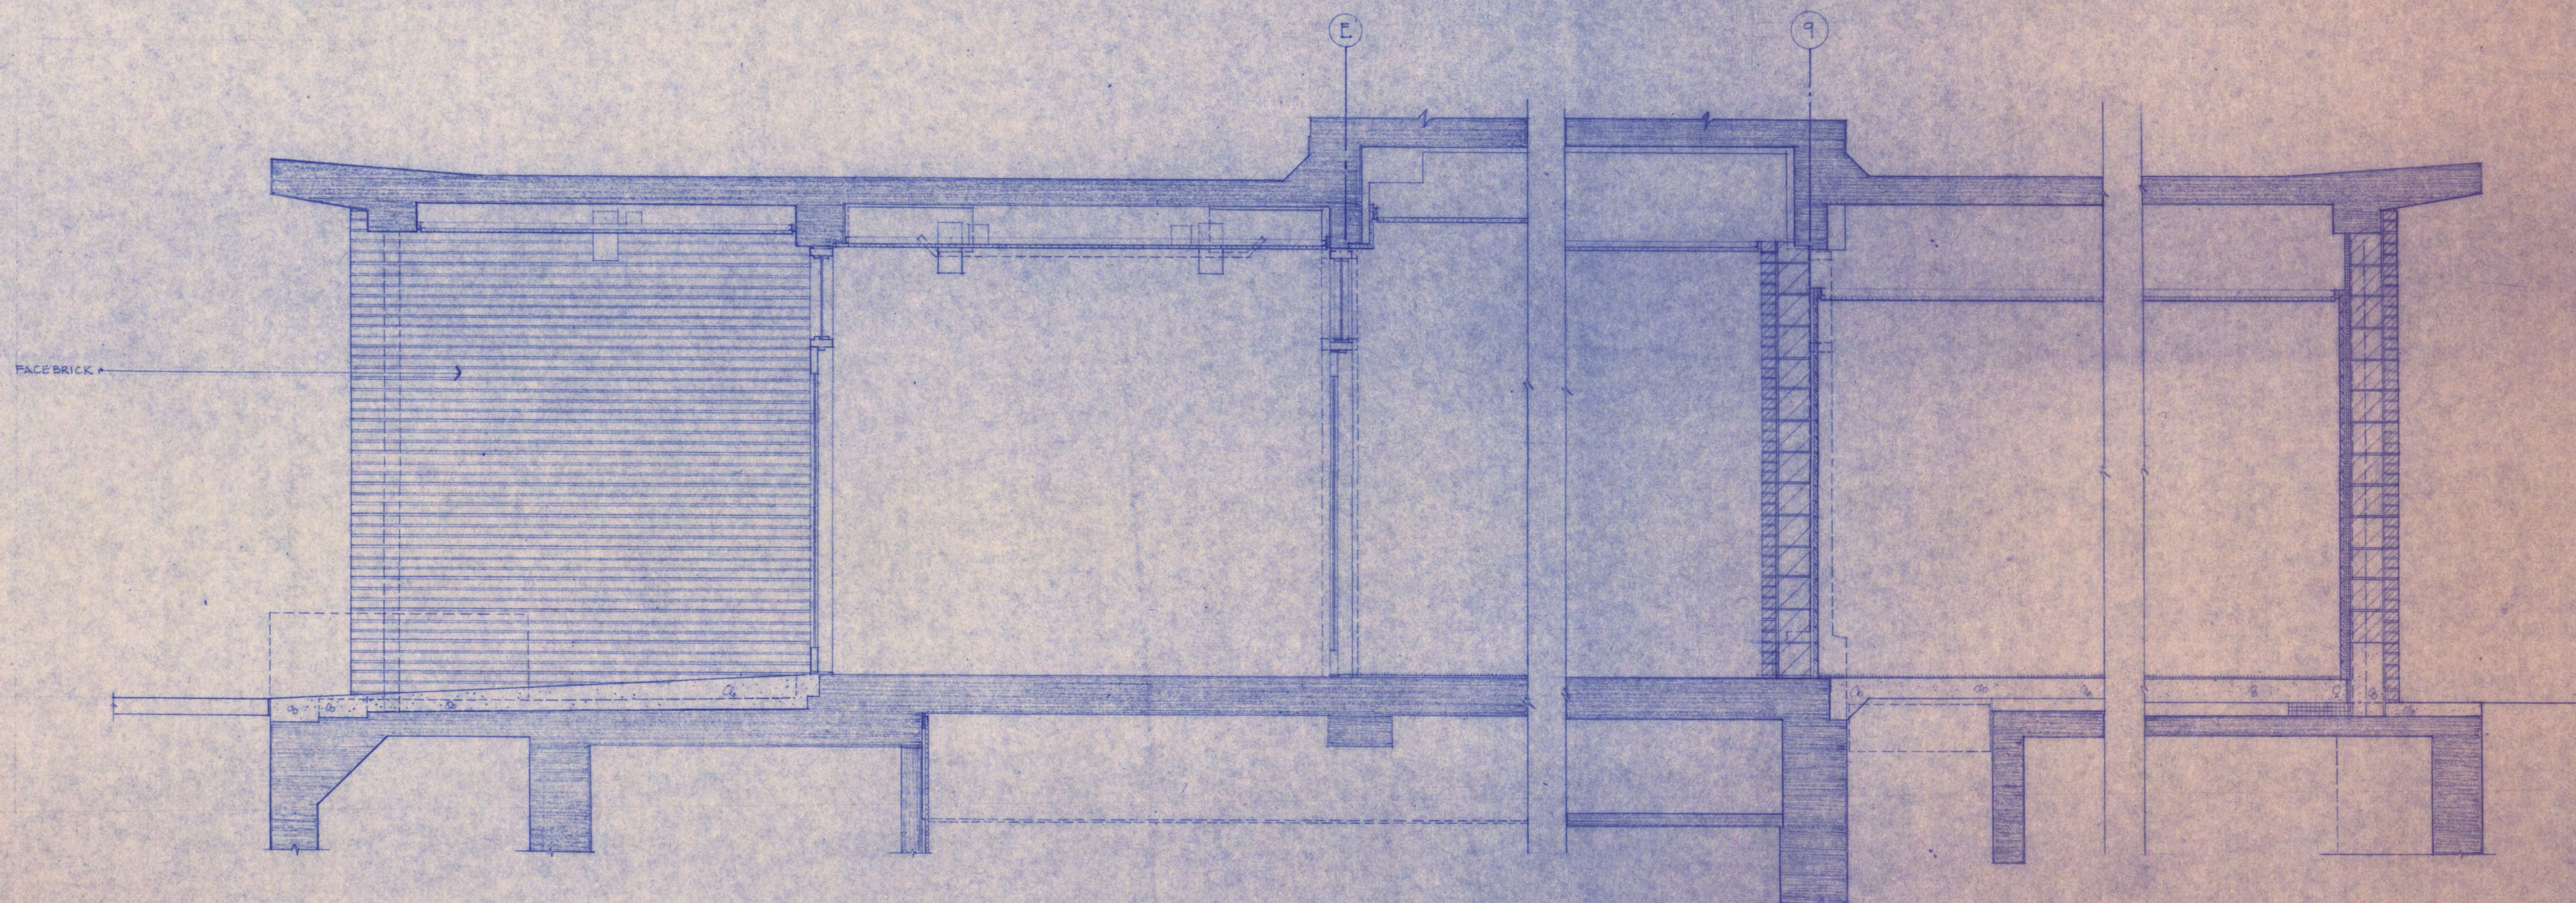

**3 SECTION THRU MAIN ENTRY**  
SCALE: 1/2" = 1'-0"

**4 WALL SECTIONS**  
SCALE: 1/2" = 1'-0"

GENERAL NOTES

I HEREBY CERTIFY THAT THIS PLAN SPECIFICATION OR REPORT WAS PREPARED BY ME OR UNDER MY DIRECT SUPERVISION AND THAT I AM A DULY REGISTERED ARCHITECT/ENGINEER UNDER THE LAWS OF THE STATE OF MINNESOTA.

DATE: \_\_\_\_\_ REG. NO. \_\_\_\_\_

**WENLINGER-REMELY AND ASSOCIATES INC.**  
ARCHITECTS AND ENGINEERS  
BOX 518 801 WEST SAINT GERMAIN  
SAINT CLOUD, MINNESOTA 56301  
TELEPHONE 818-853-8100

**KIEHLE HALL  
REMODELING  
FOR  
VISUAL ARTS  
DEPARTMENT**


**ST. CLOUD STATE COLLEGE  
ST. CLOUD, MINNESOTA**

REVISIONS	PROJECT NO. 7137
	ISSUE DATE
	DRAWN BY
	CHECKED
	APPROVED ARCHITECT
	APPROVED OWNER
	SCALE












































**A-9**

PROJ. TOTAL SHEETS

DOOR TYPE

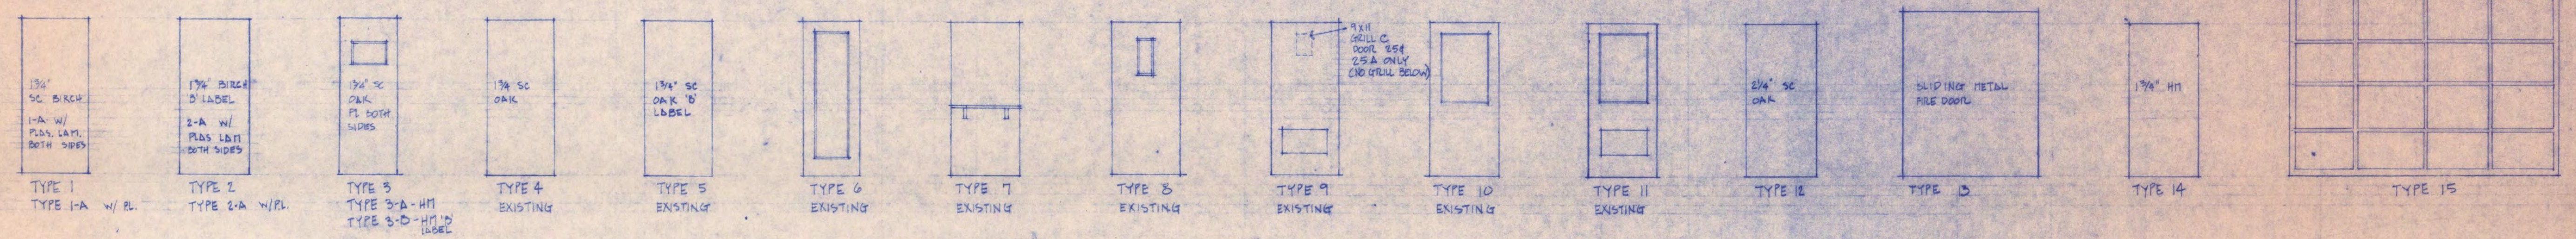

FRAME TYPE

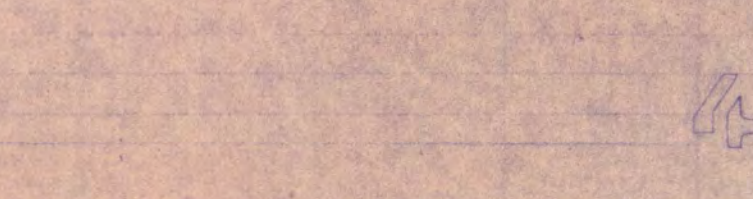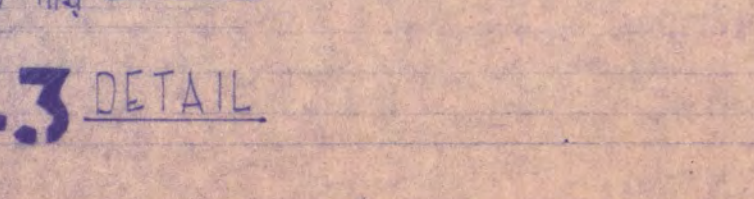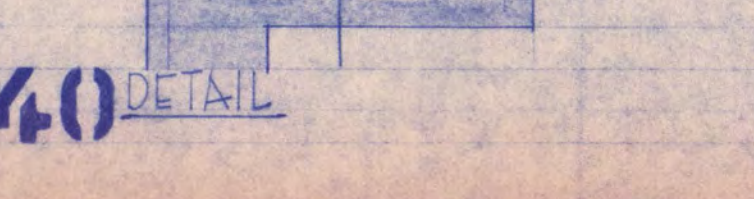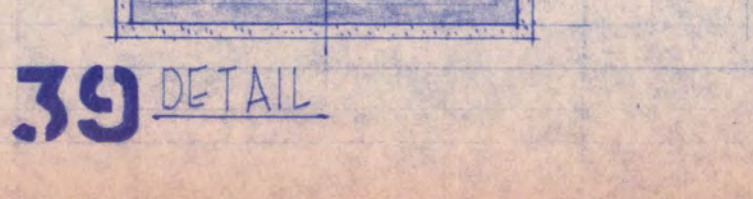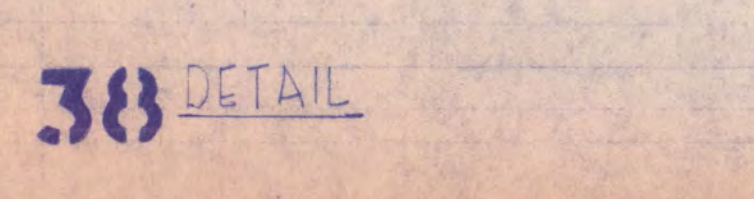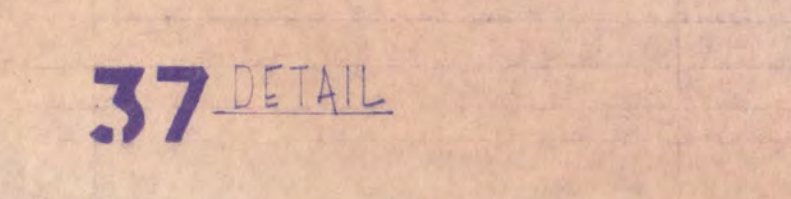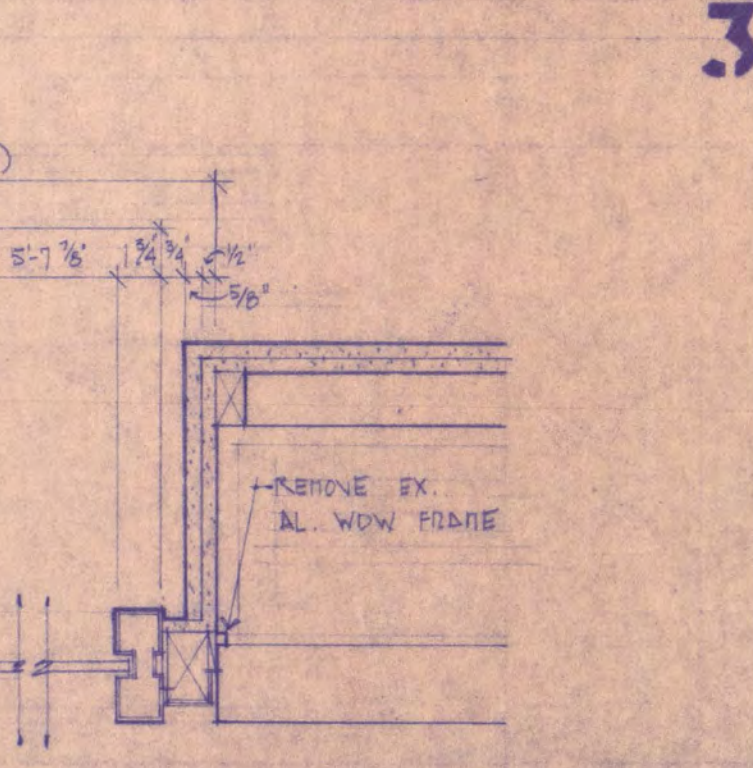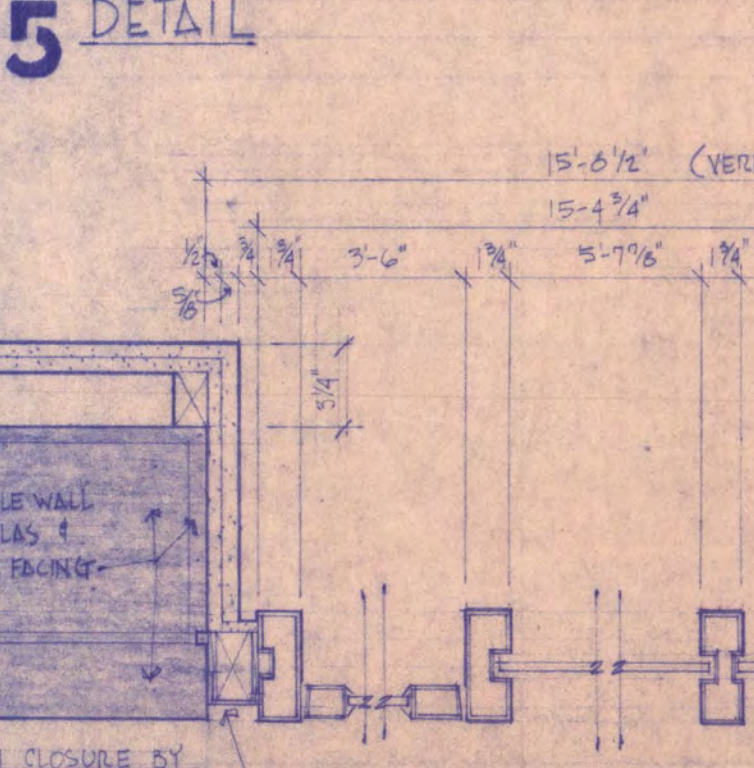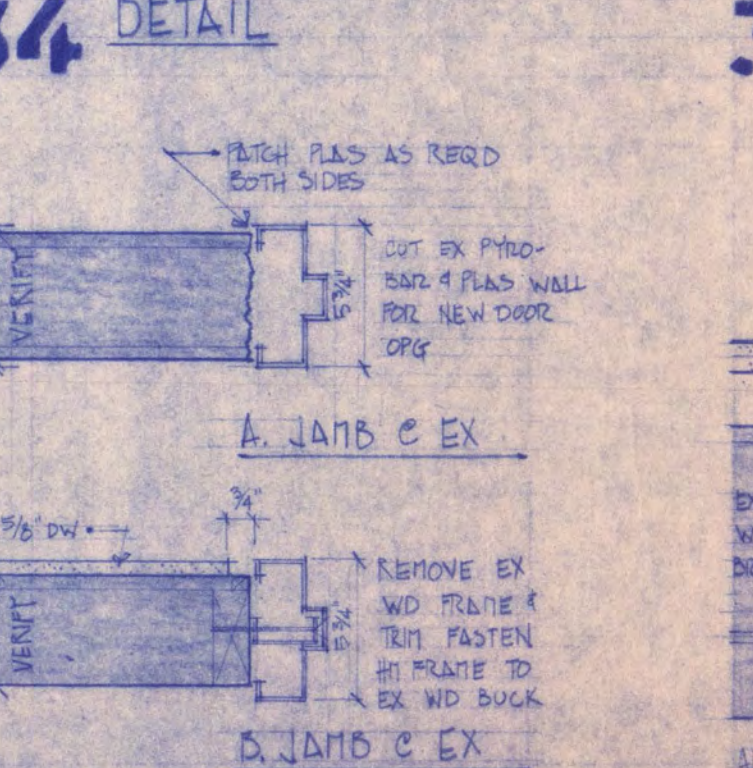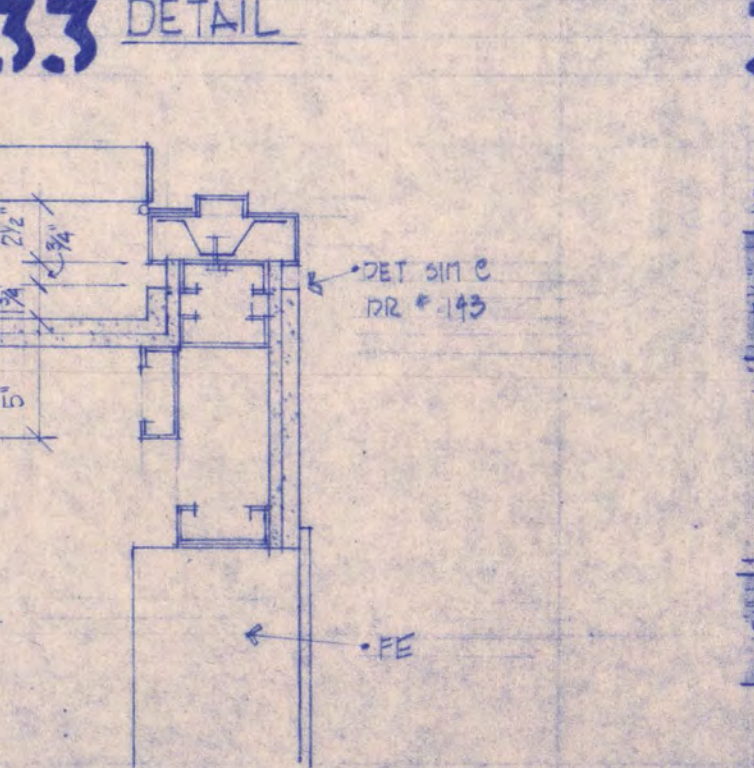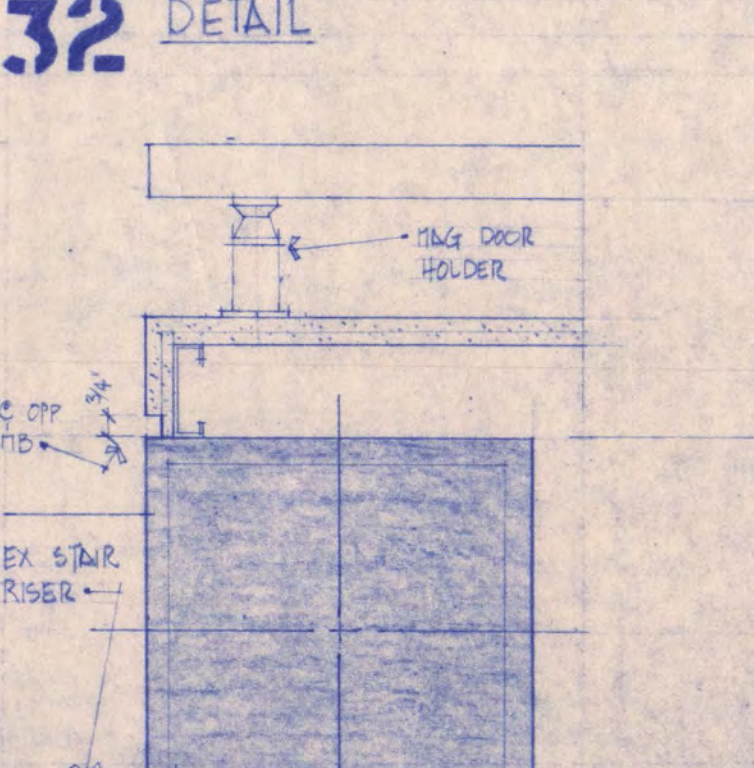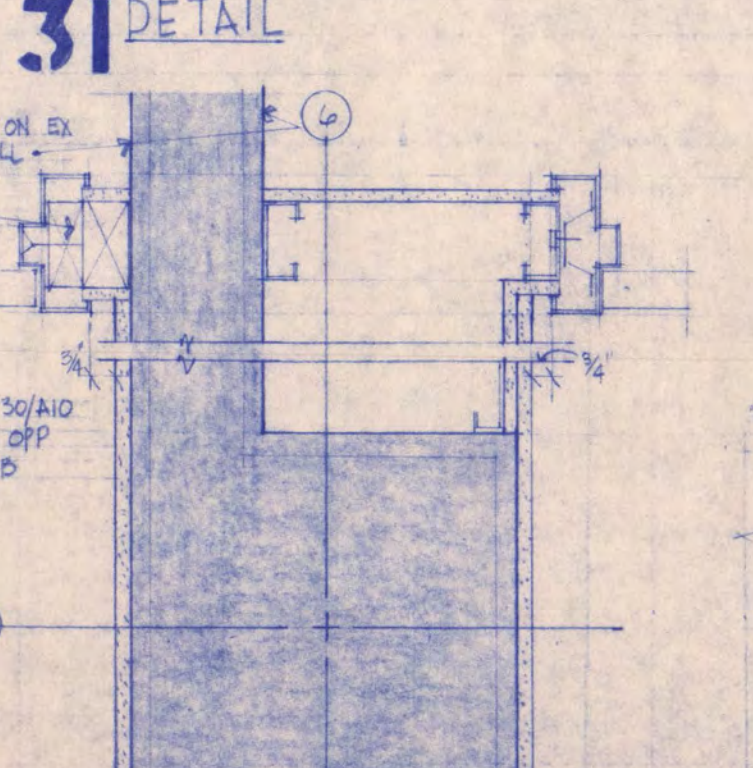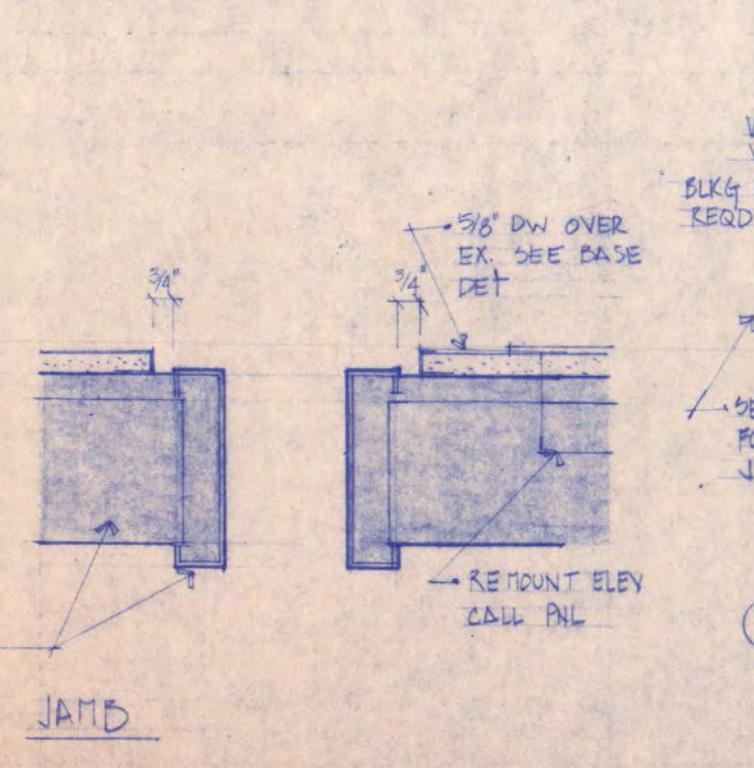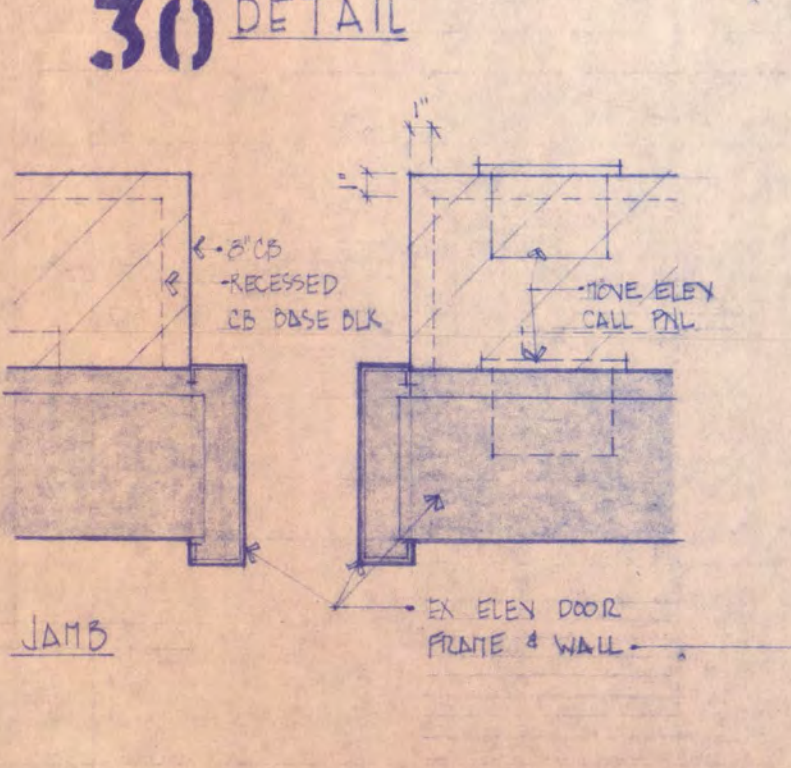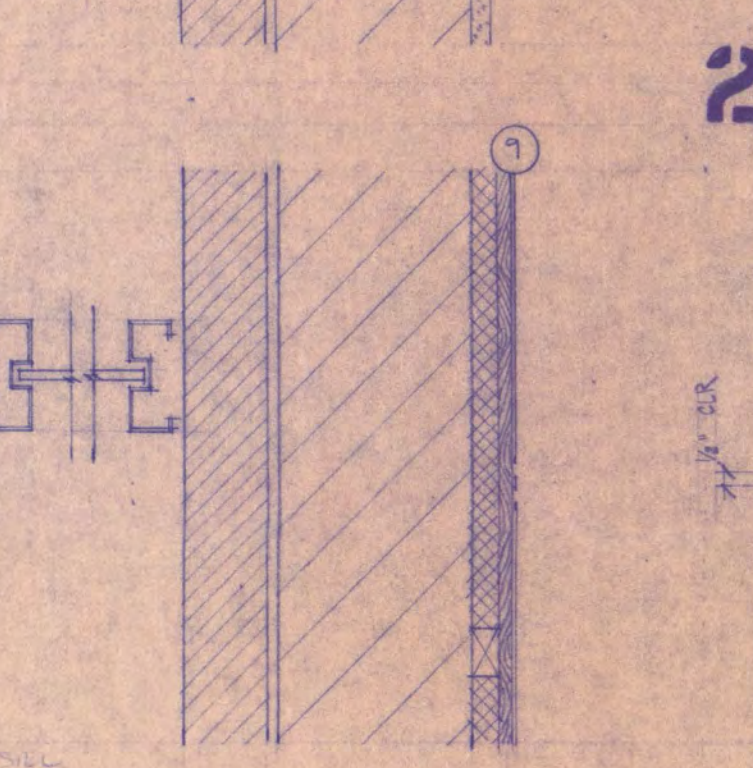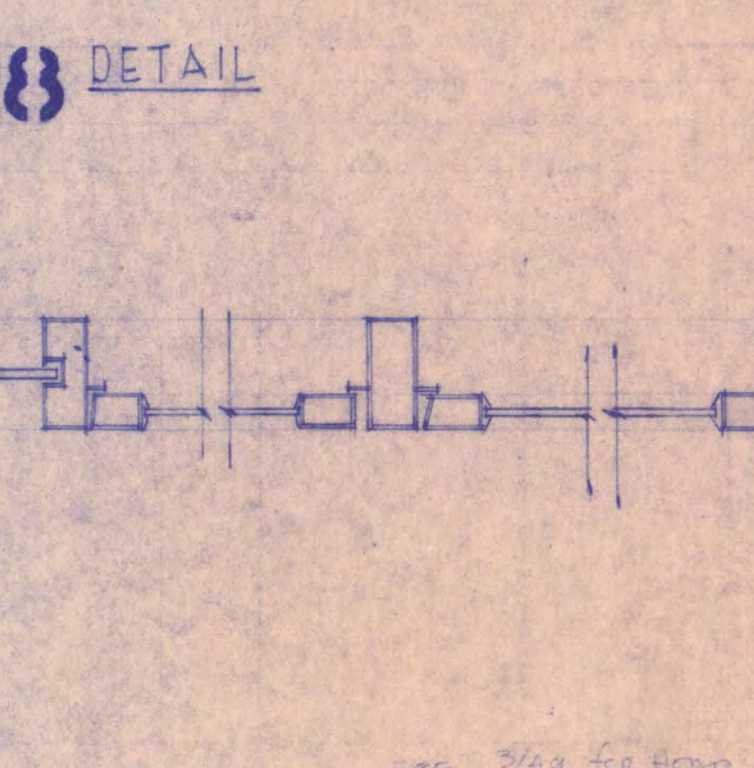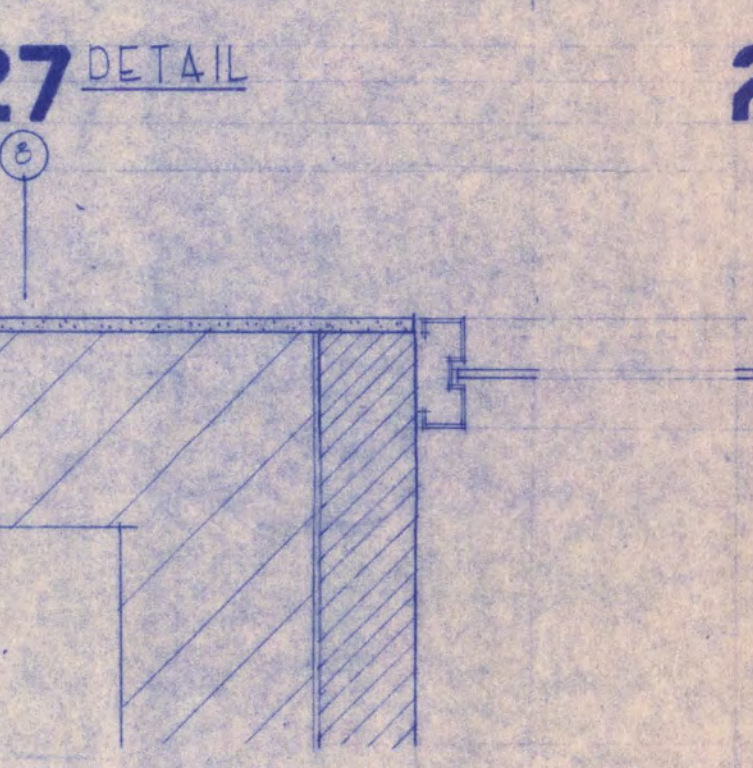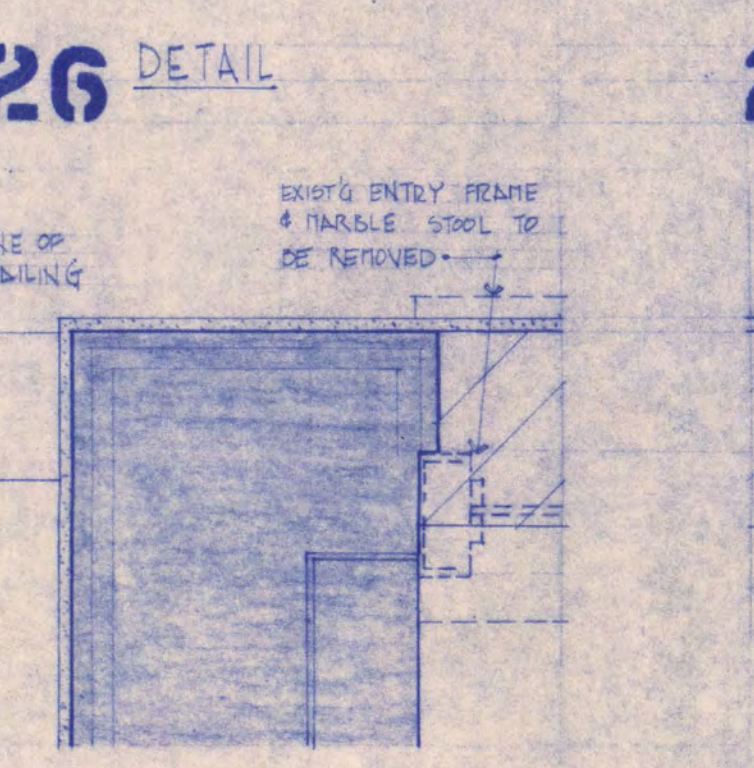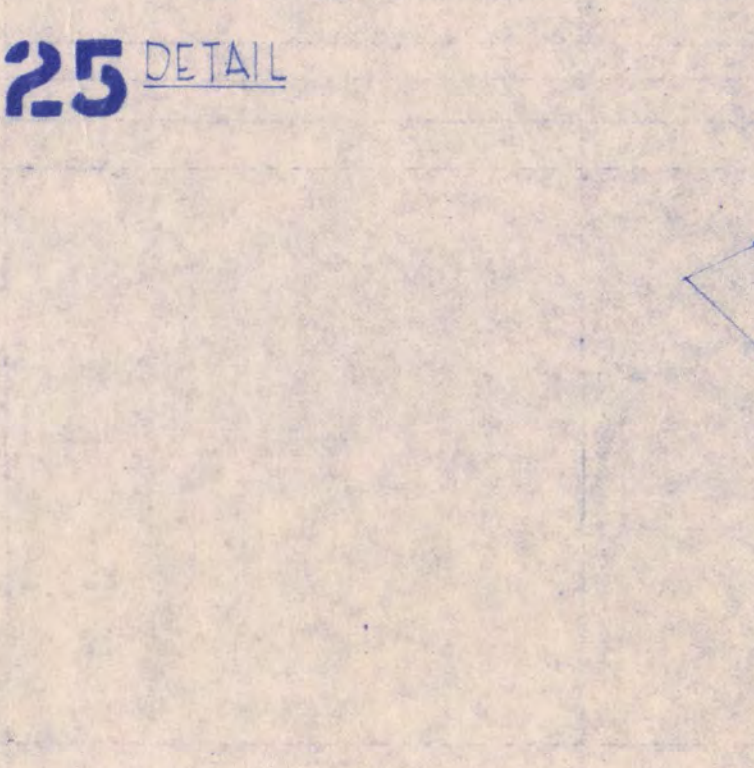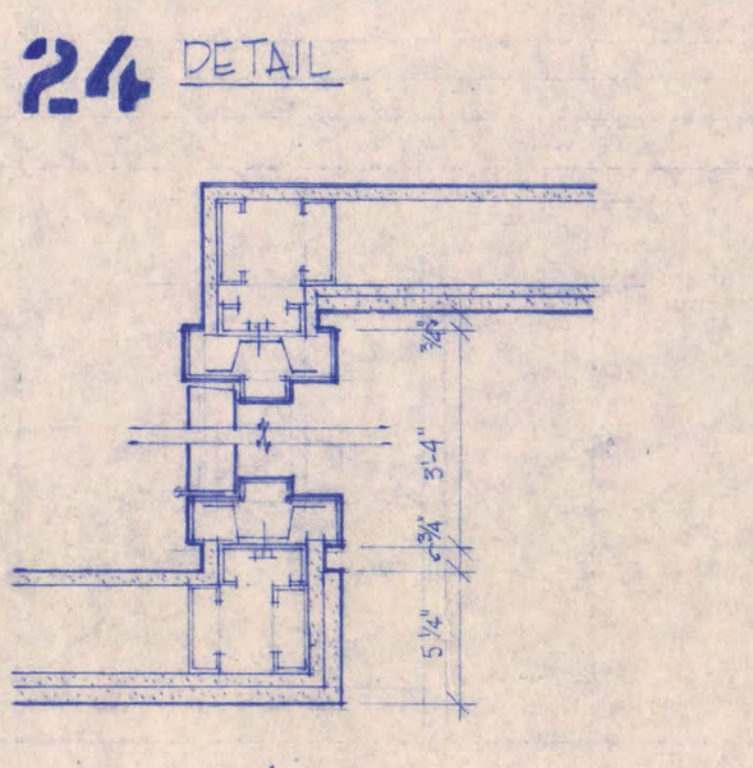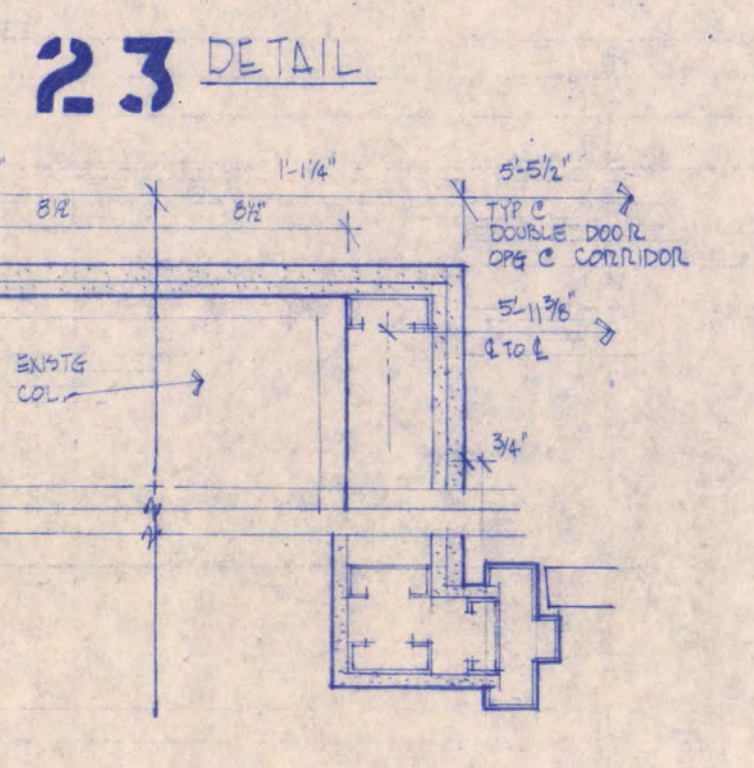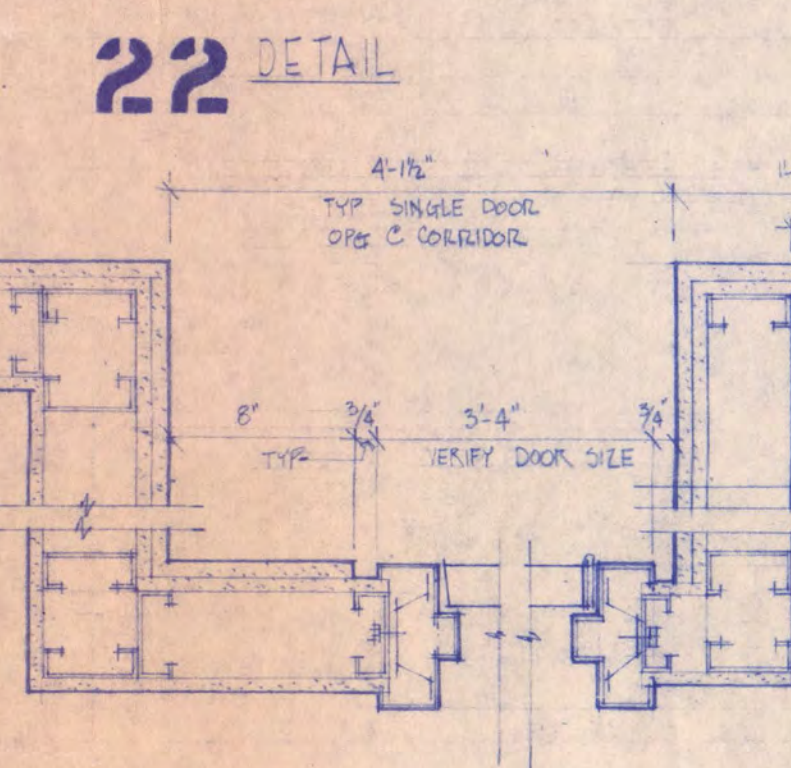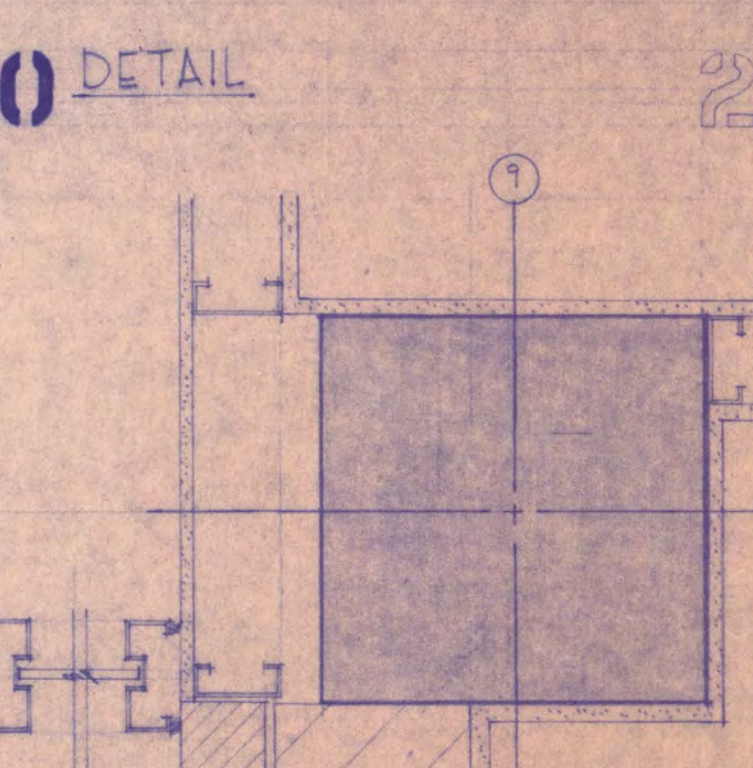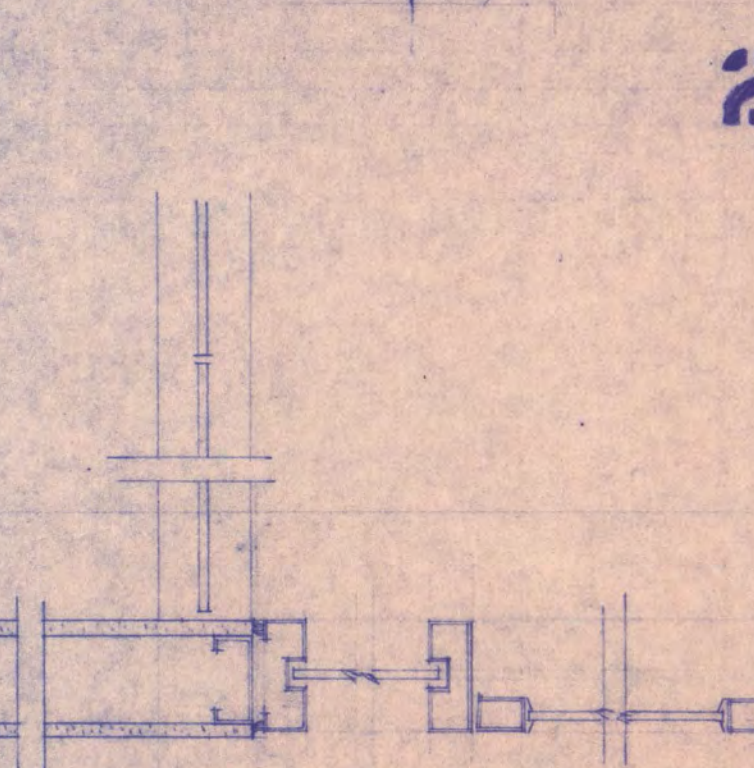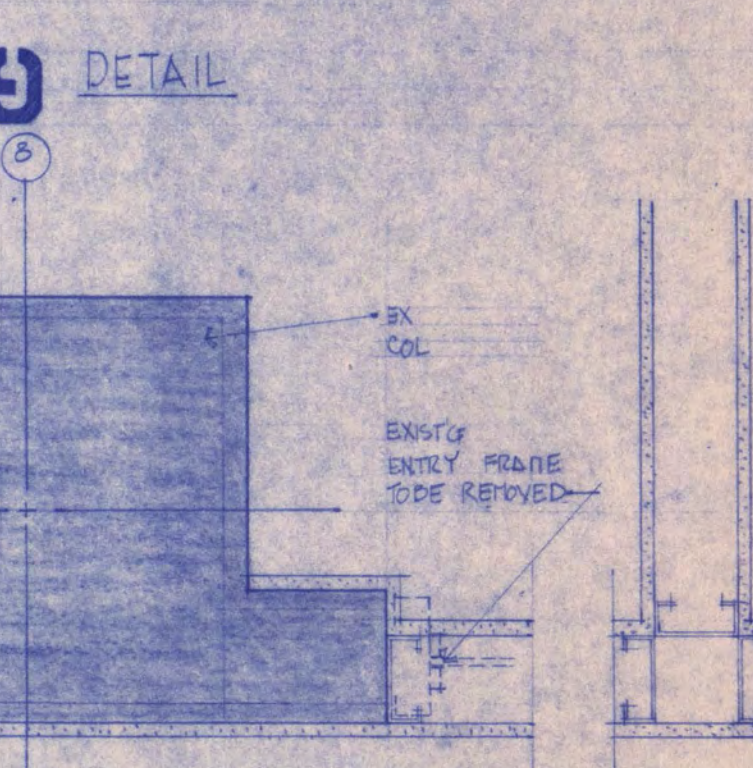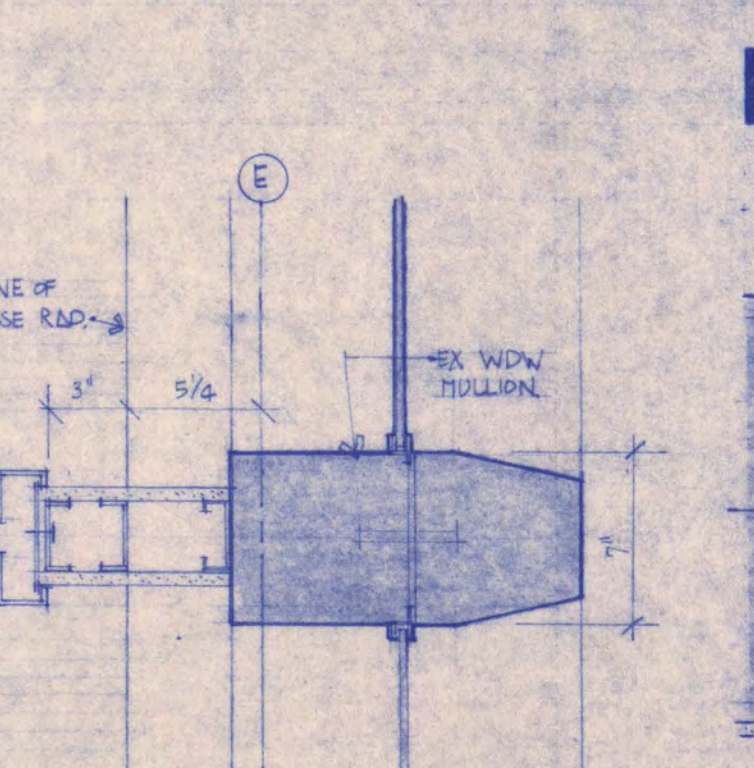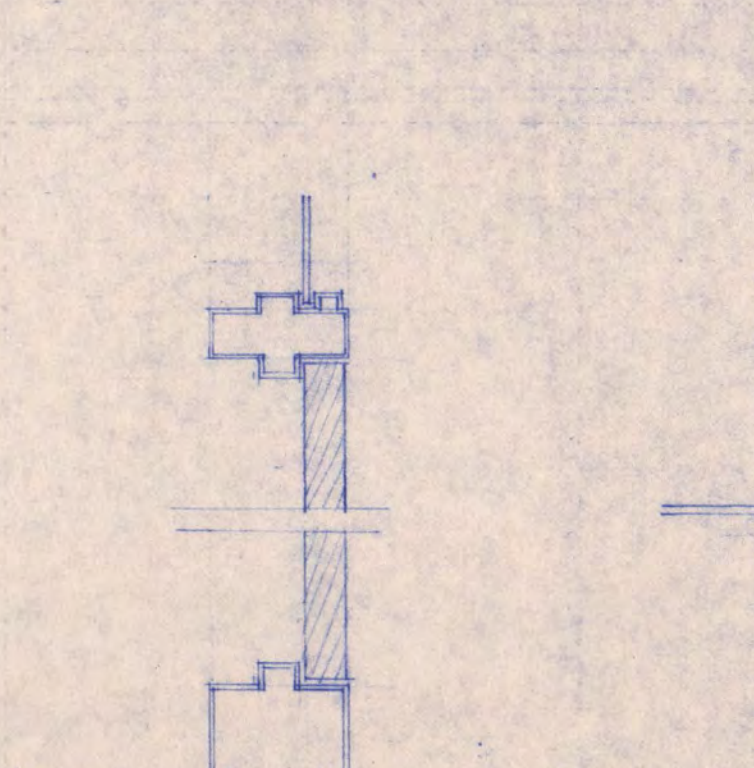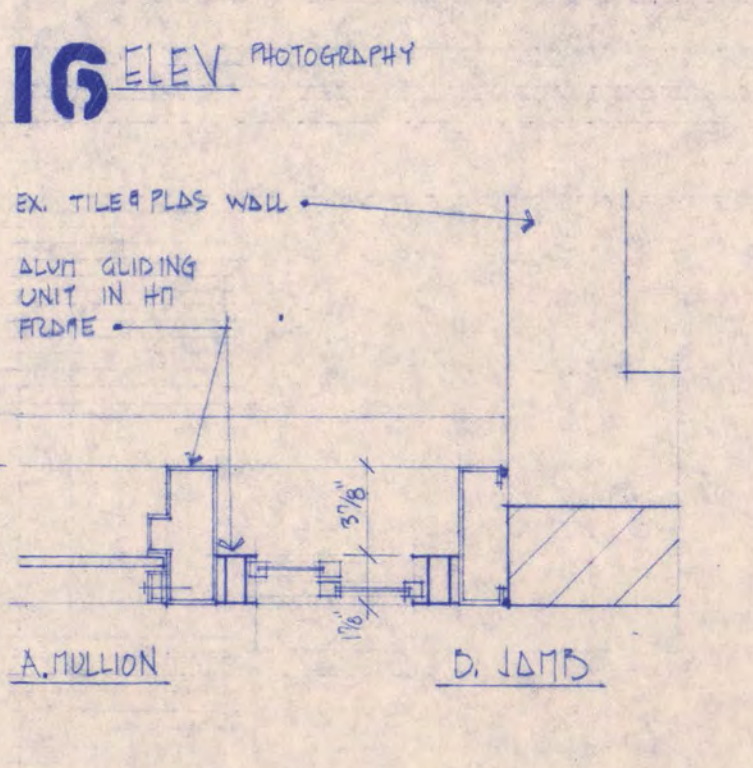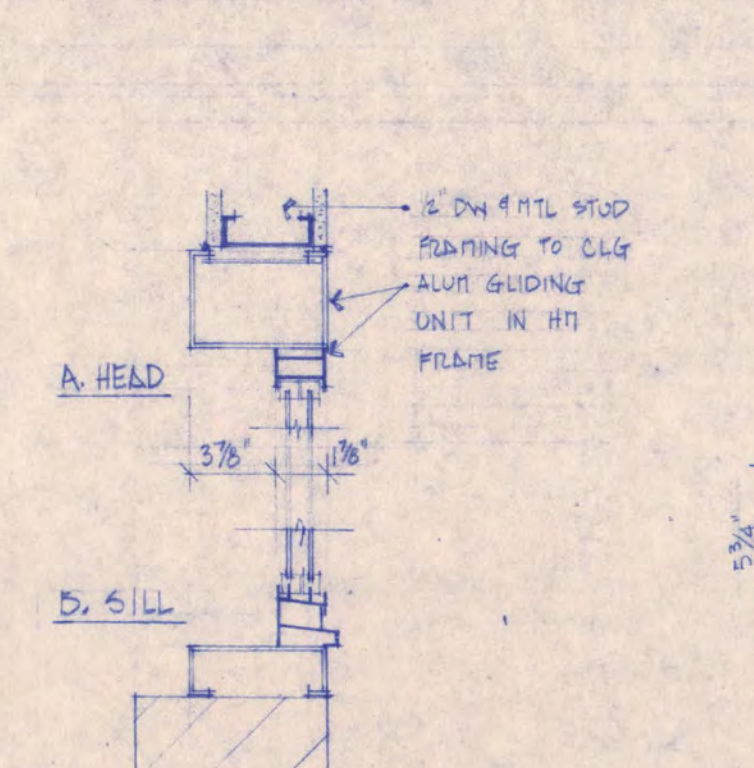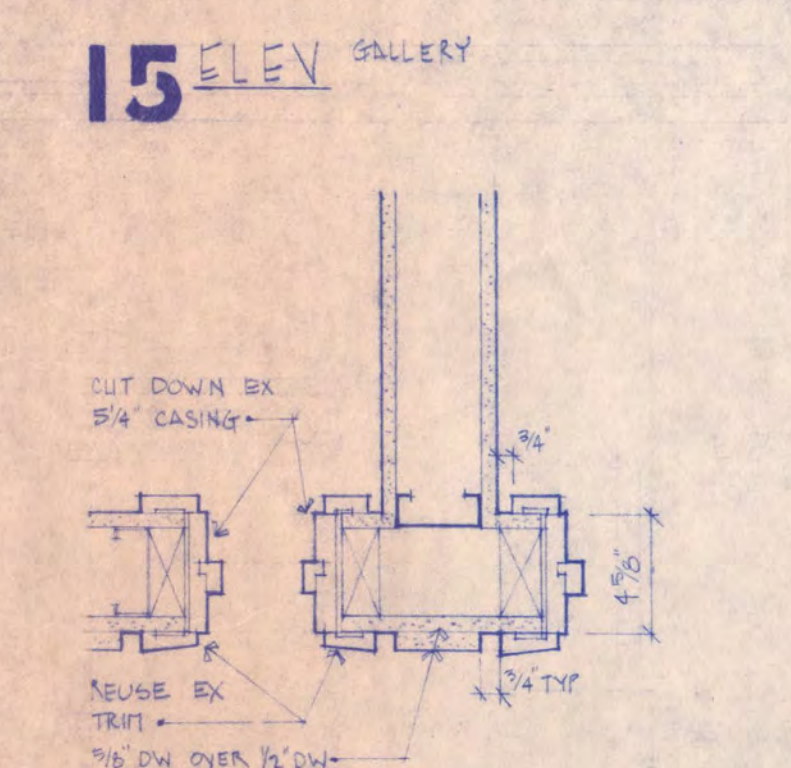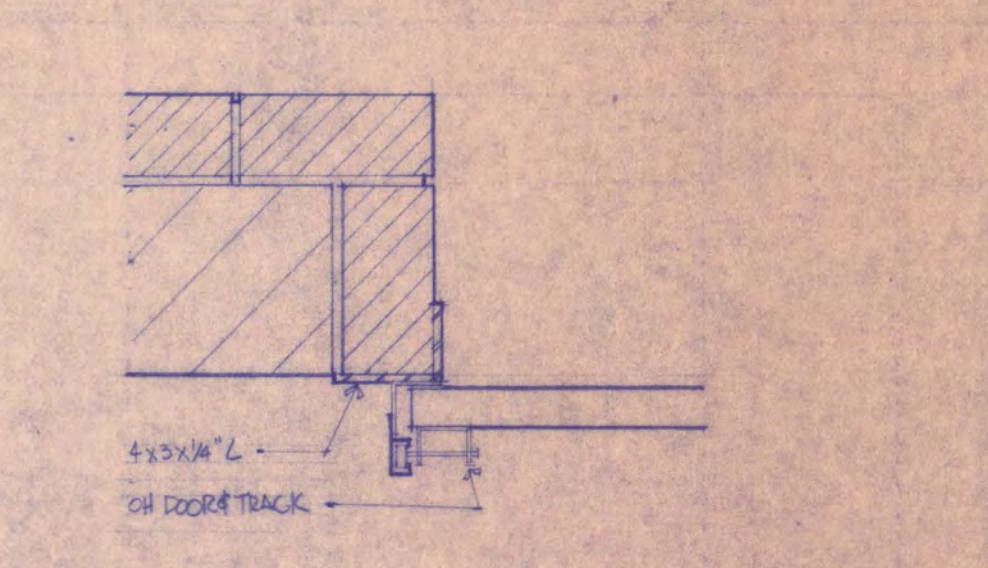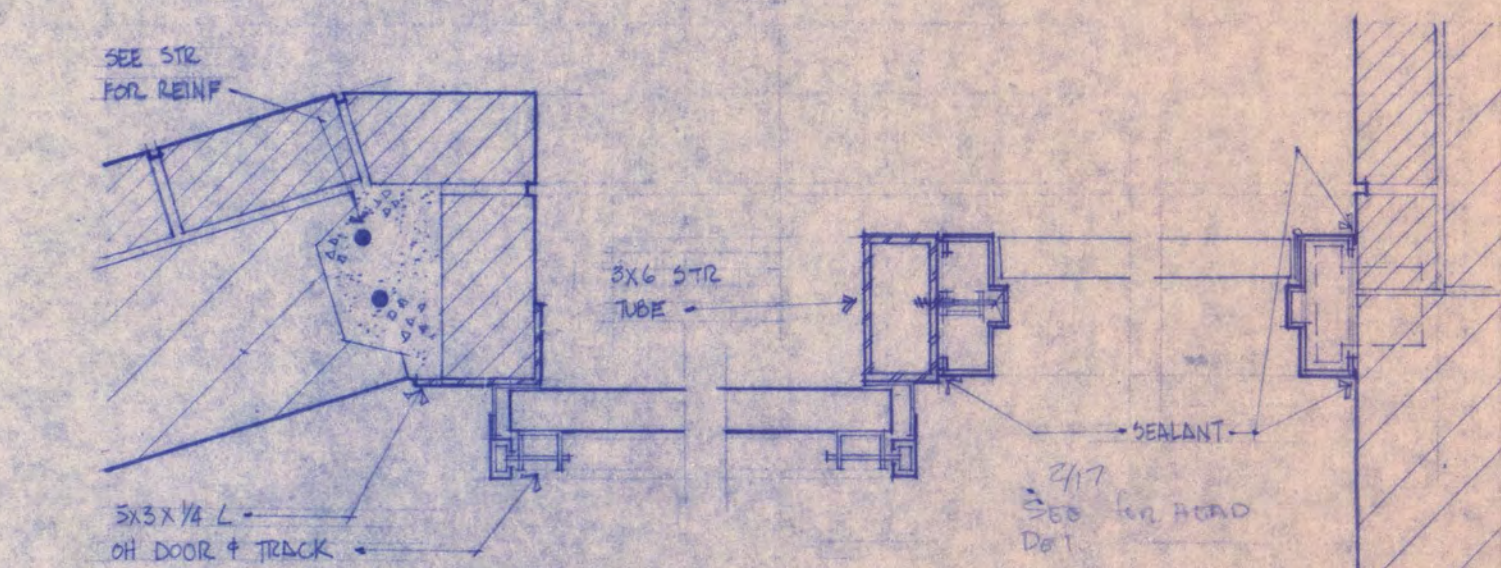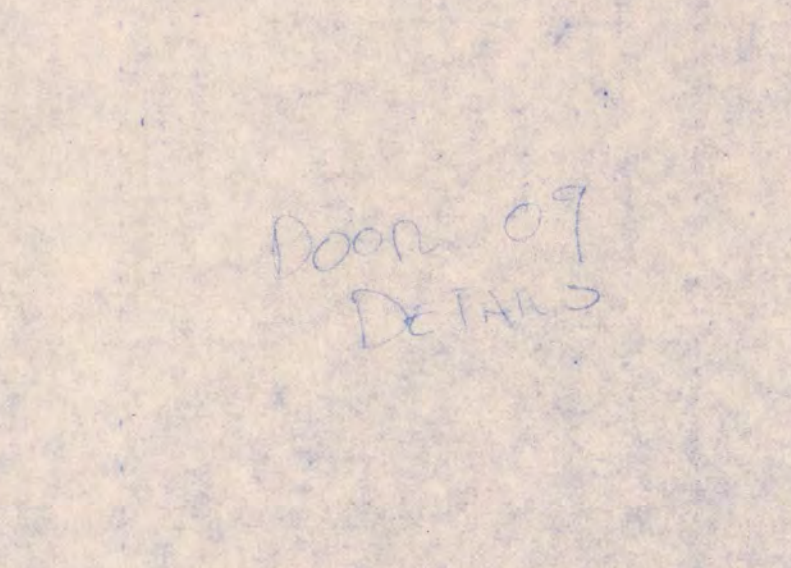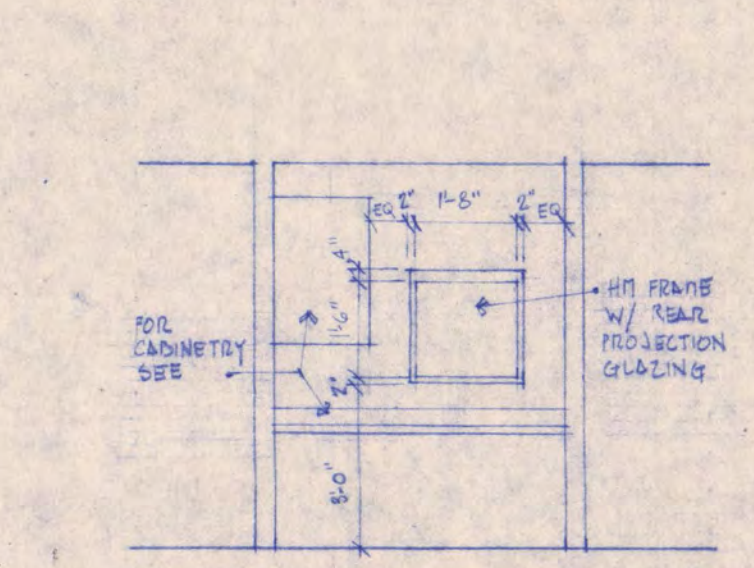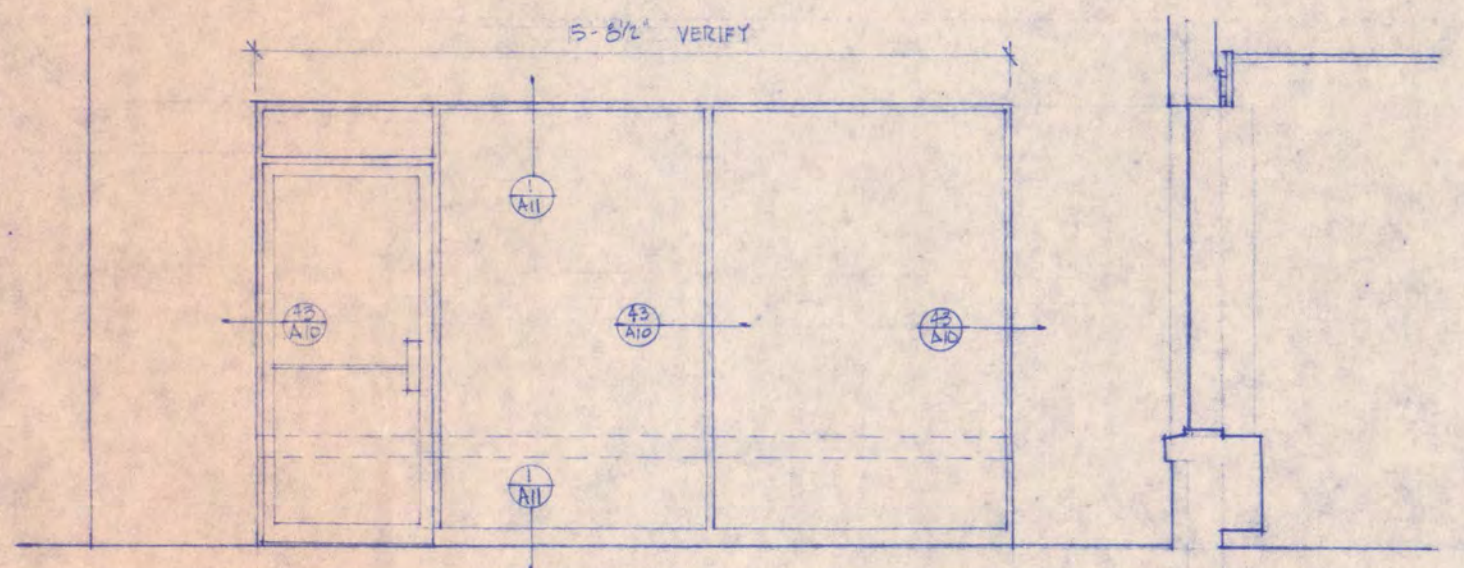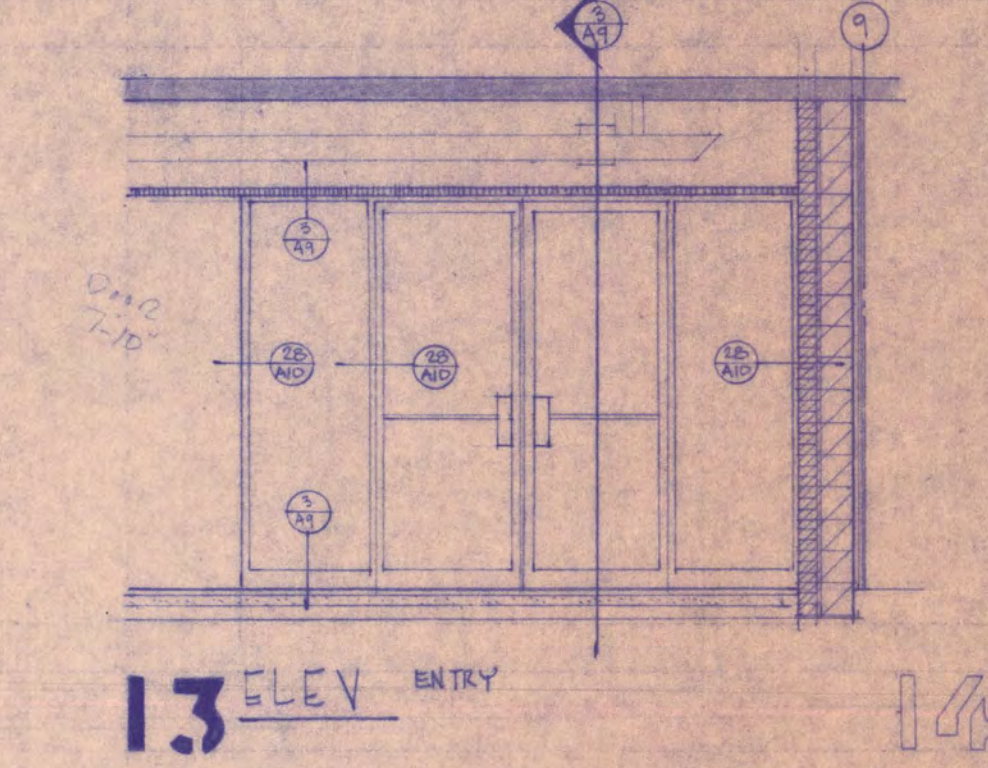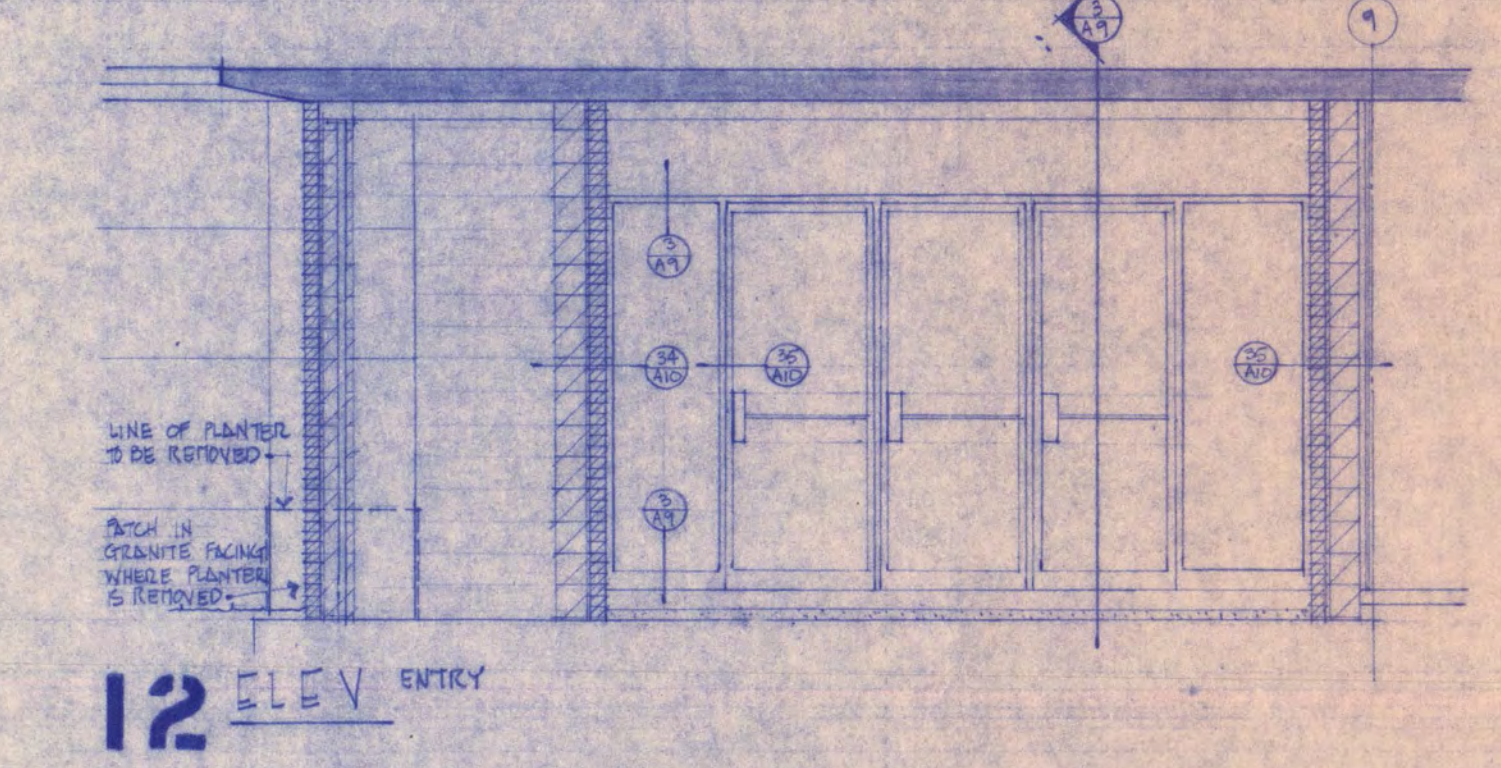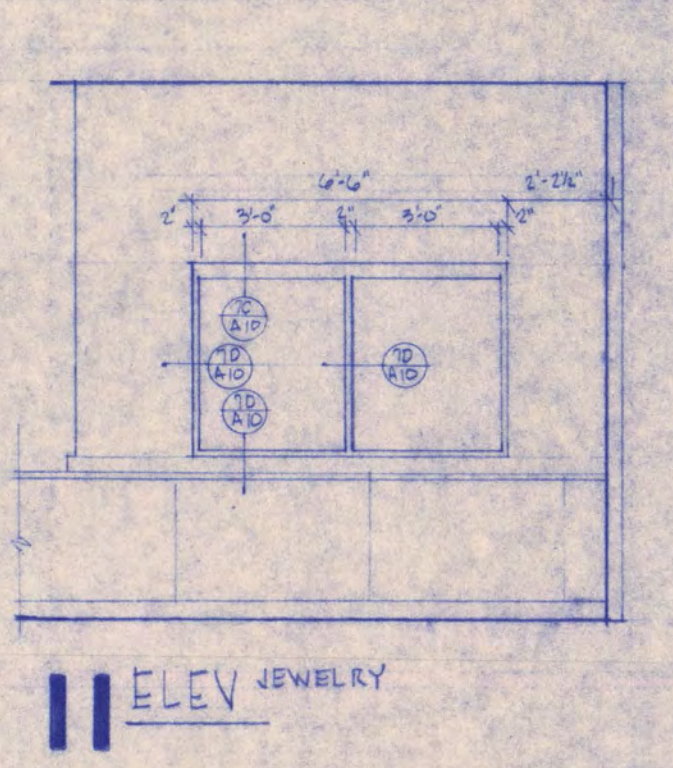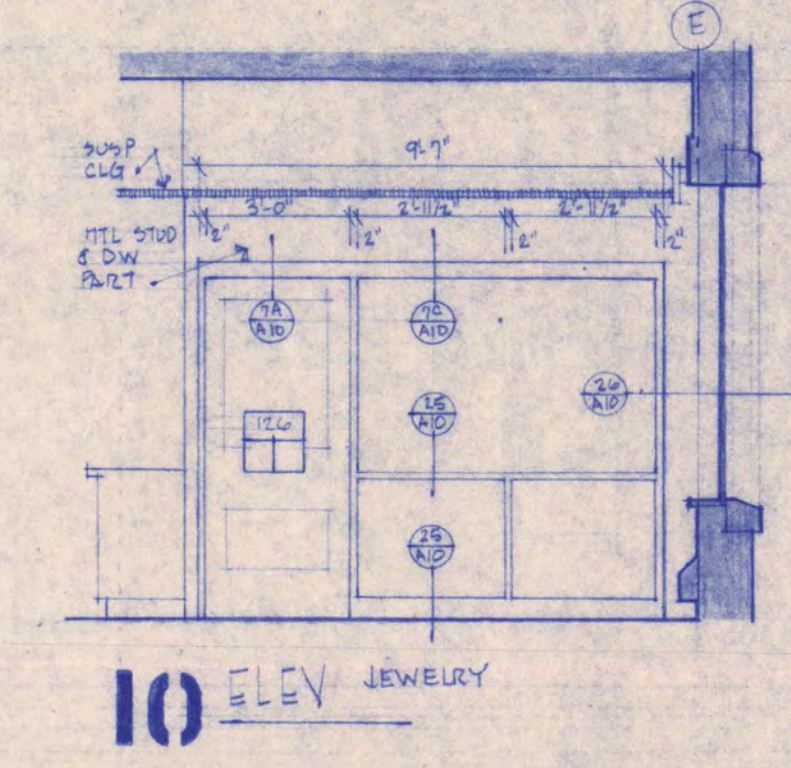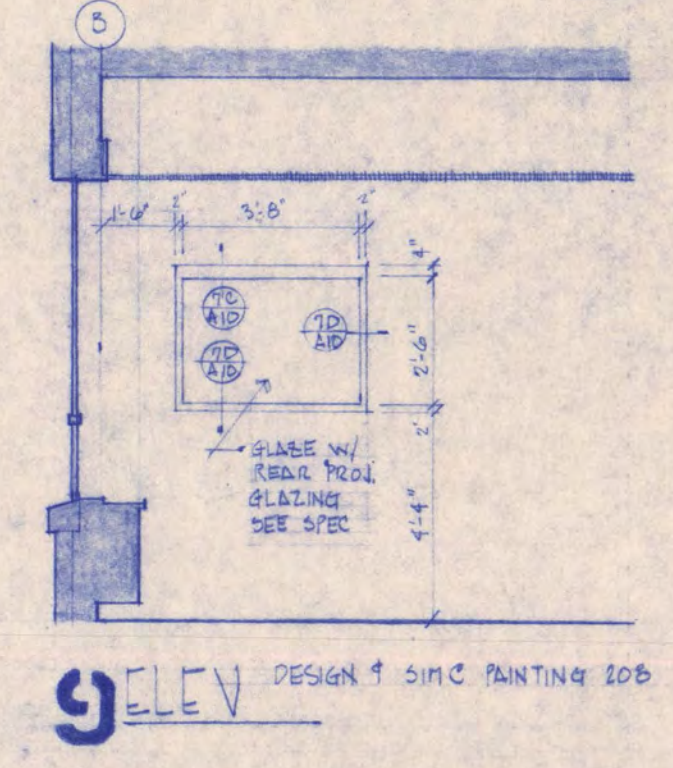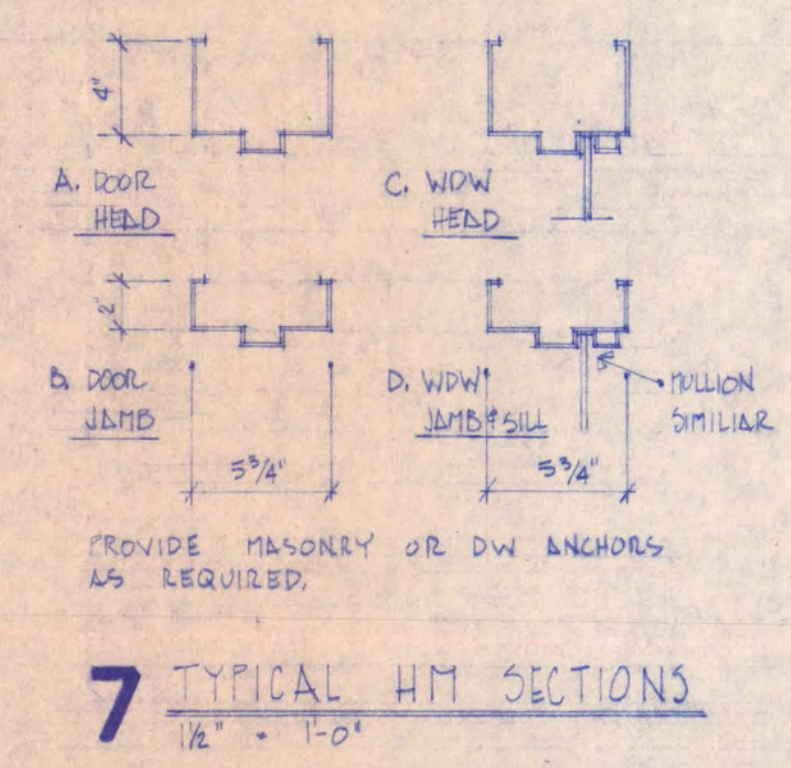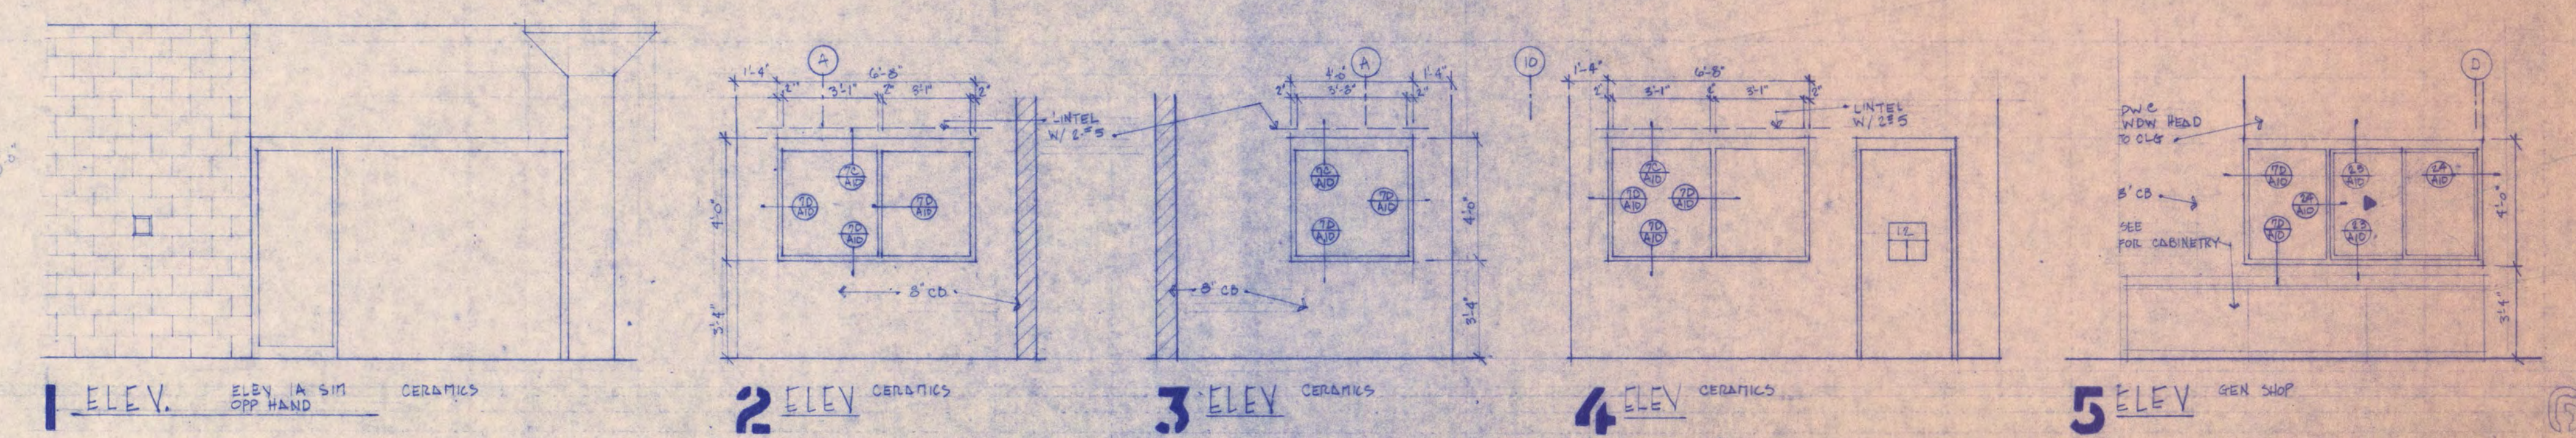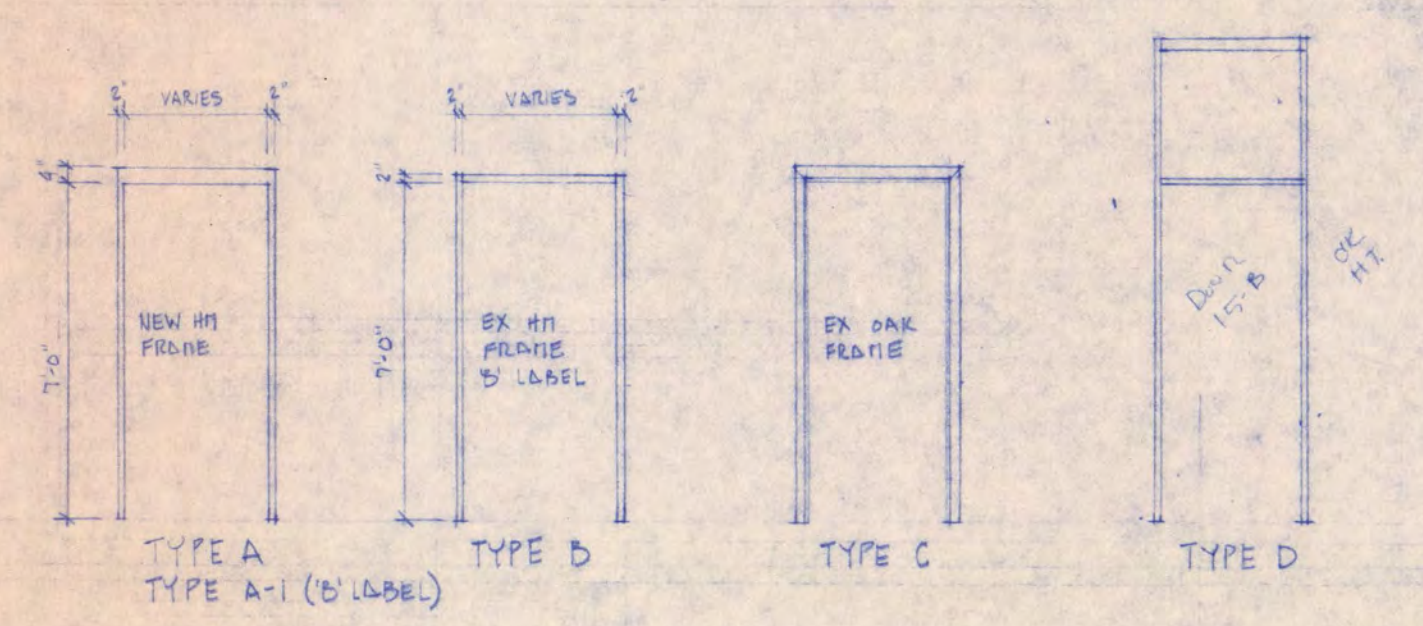

I HEREBY CERTIFY THAT THIS PLAN SPECIFICATION OR REPORT WAS PREPARED BY ME OR UNDER MY DIRECT SUPERVISION AND THAT I AM A DULY REGISTERED ARCHITECT/ENGINEER UNDER THE LAWS OF THE STATE OF MINNESOTA.


DATE: \_\_\_\_\_ REG. NO.: \_\_\_\_\_

WEMLINGER-REMELY AND ASSOCIATES INC. ARCHITECTS AND ENGINEERS 603 E. 301 WEST SAINT GERMAIN SAINT CLOUD, MINNESOTA 56301 TELEPHONE 812-253-8100


KIEHLE HALL REMODELING FOR VISUAL ARTS DEPARTMENT

ST. CLOUD STATE COLLEGE ST. CLOUD, MINNESOTA


Table with 2 columns: REVISIONS and PROJECT NO. 7187. Includes fields for ISSUE DATE, DRAWN BY, CHECKED, APPROVED ARCHITECT, APPROVED OWNER, and SCALE.

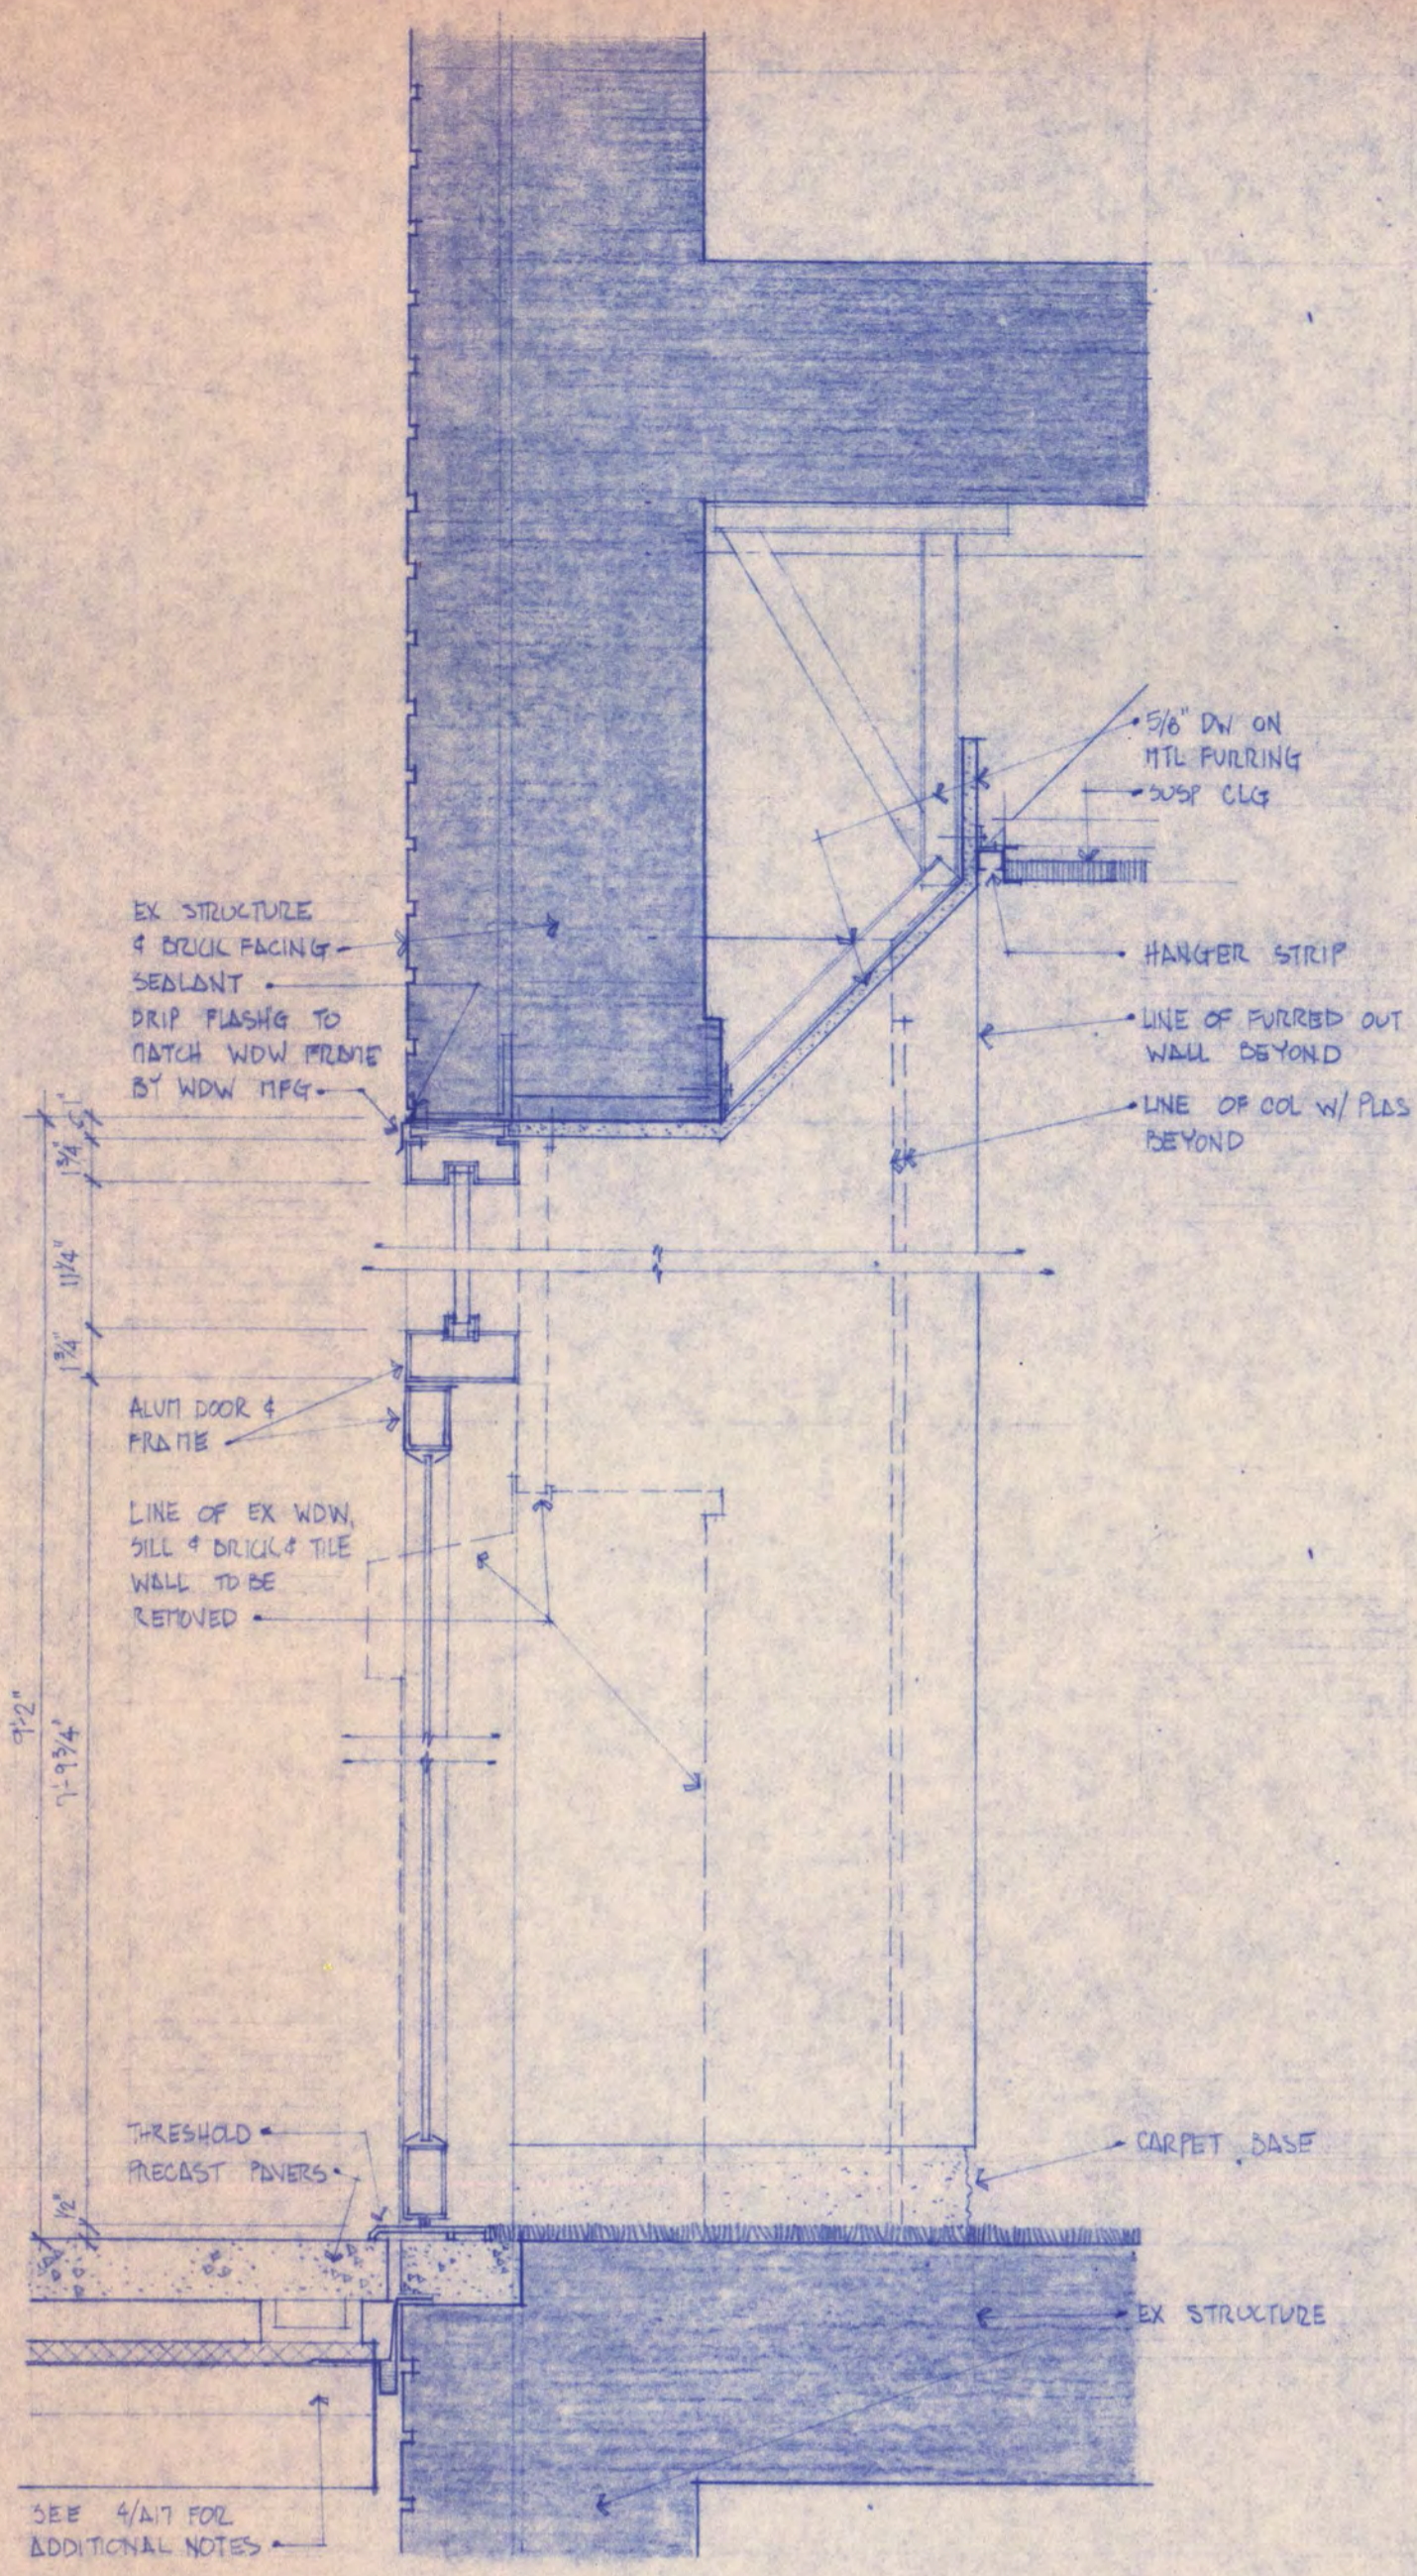


1 SECTION  
1/2" = 1'-0"

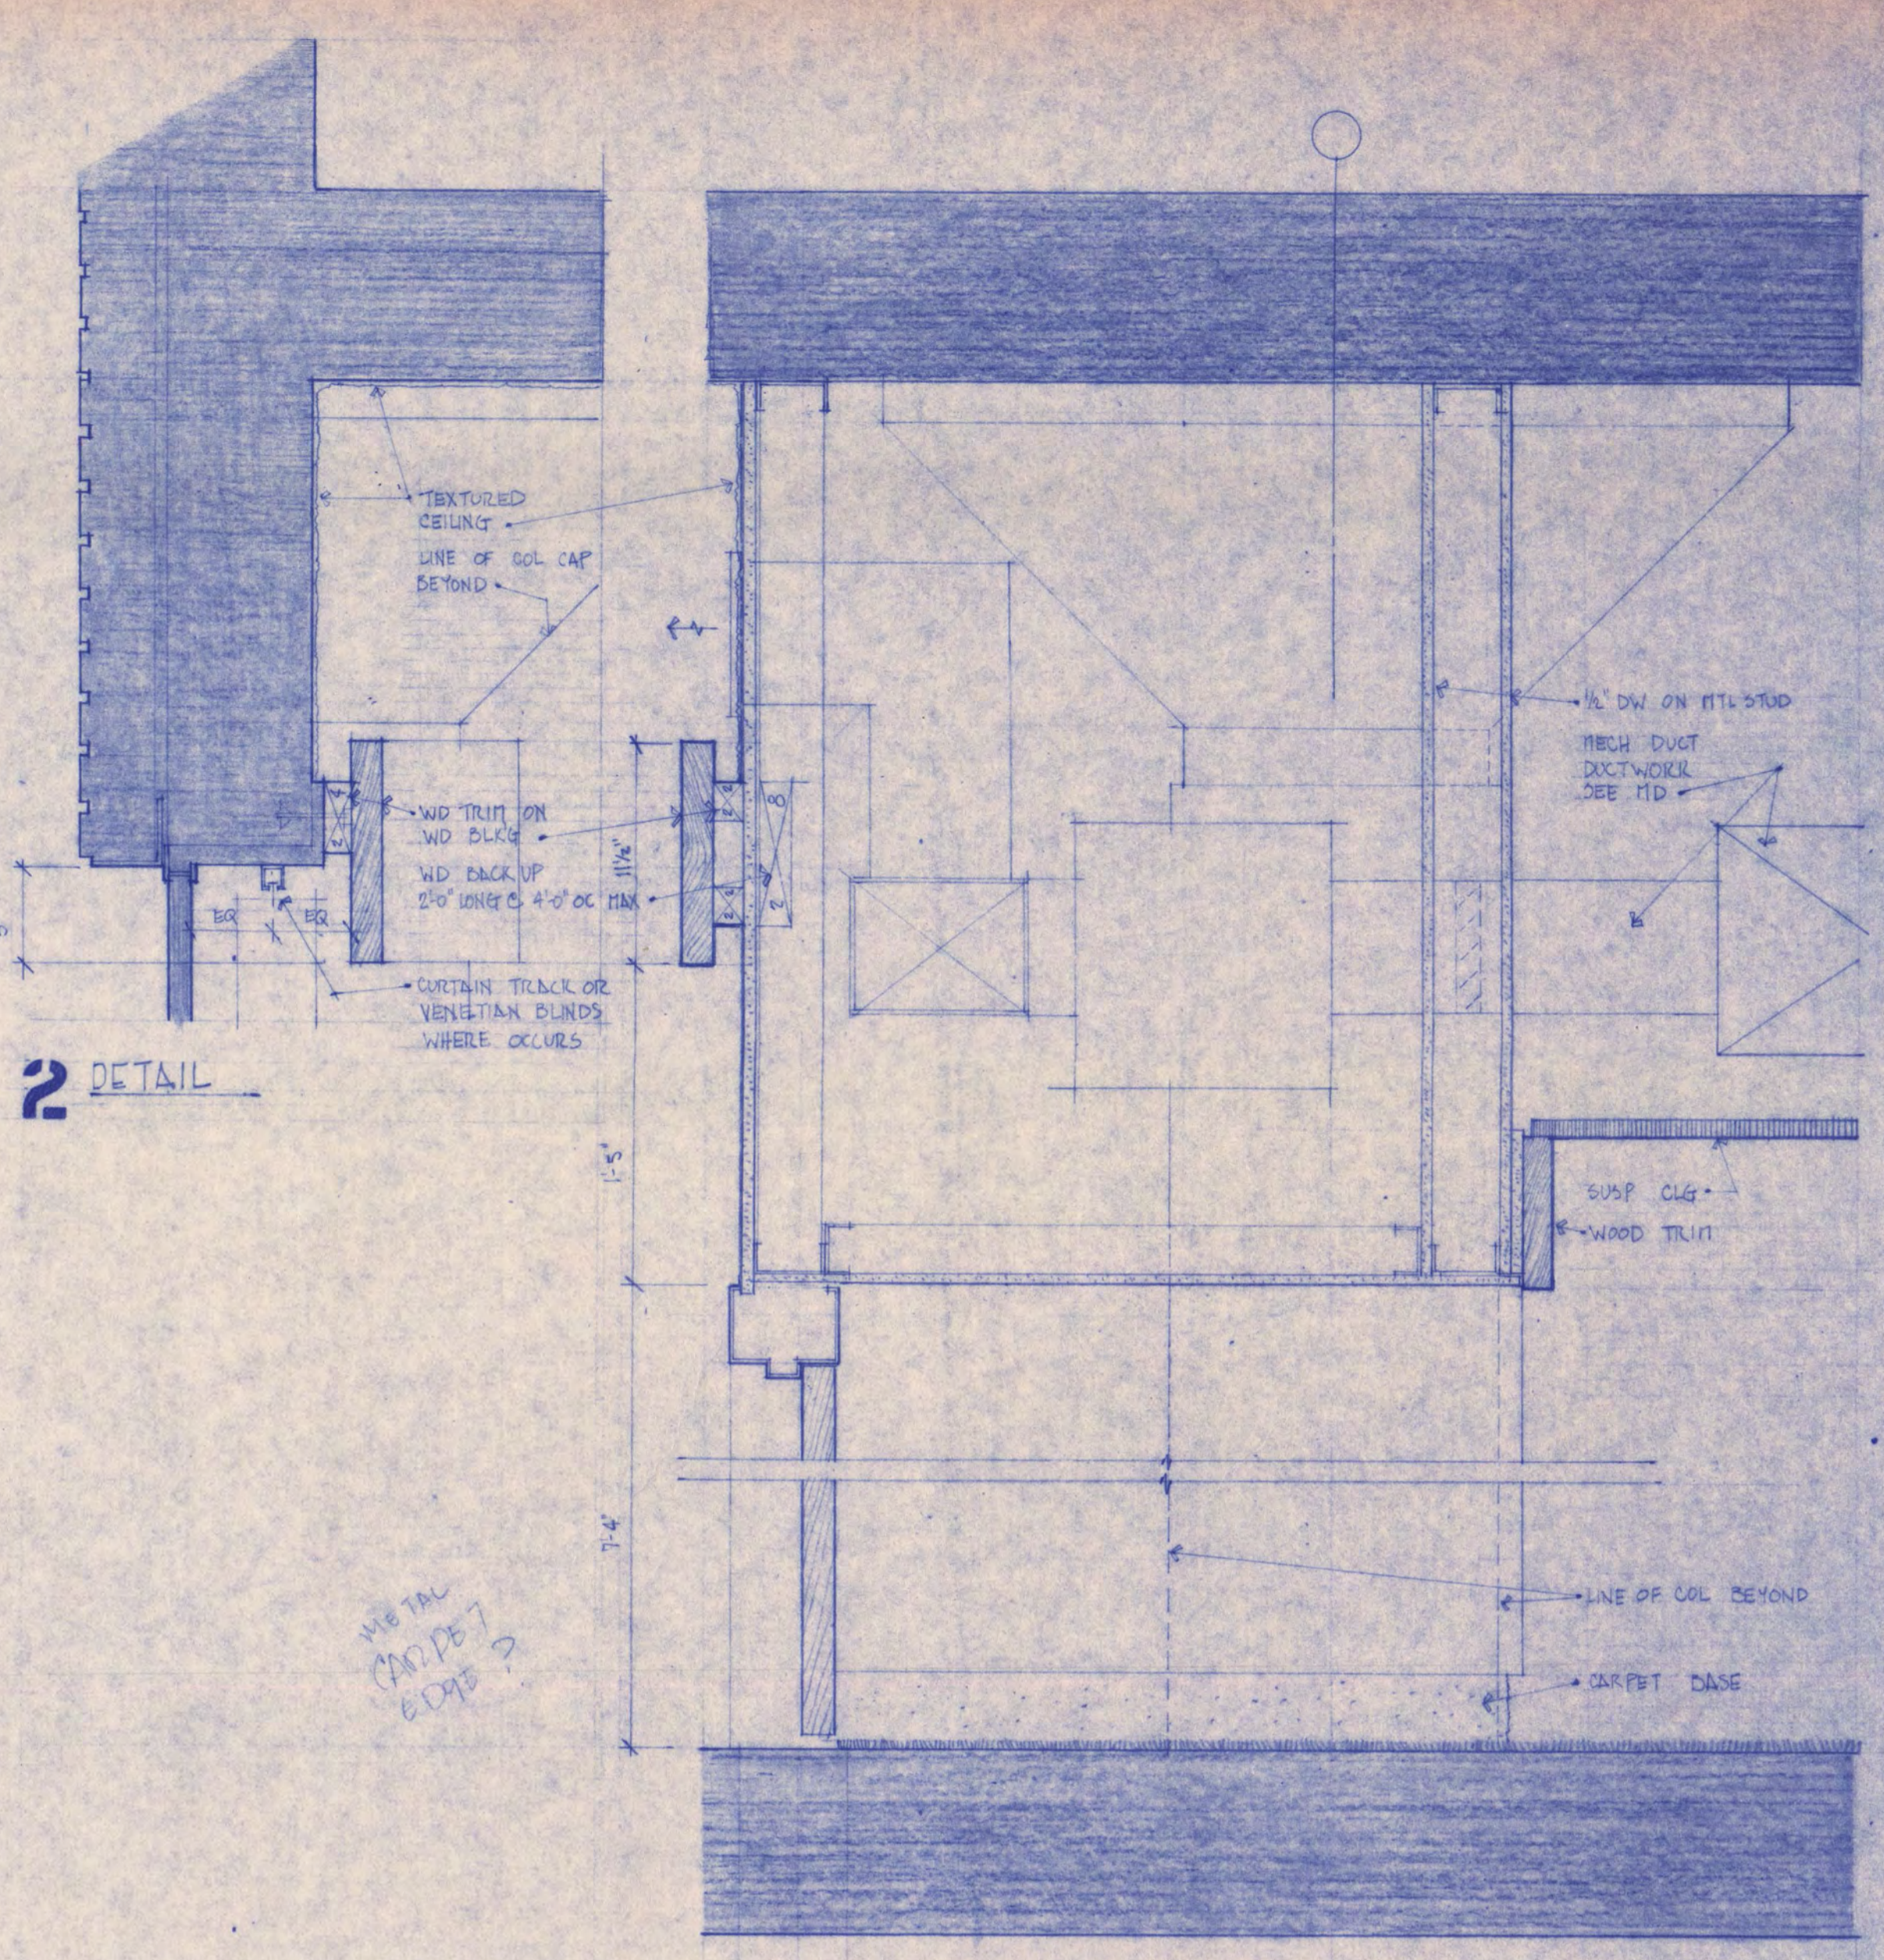


2 DETAIL  
1/2" = 1'-0"

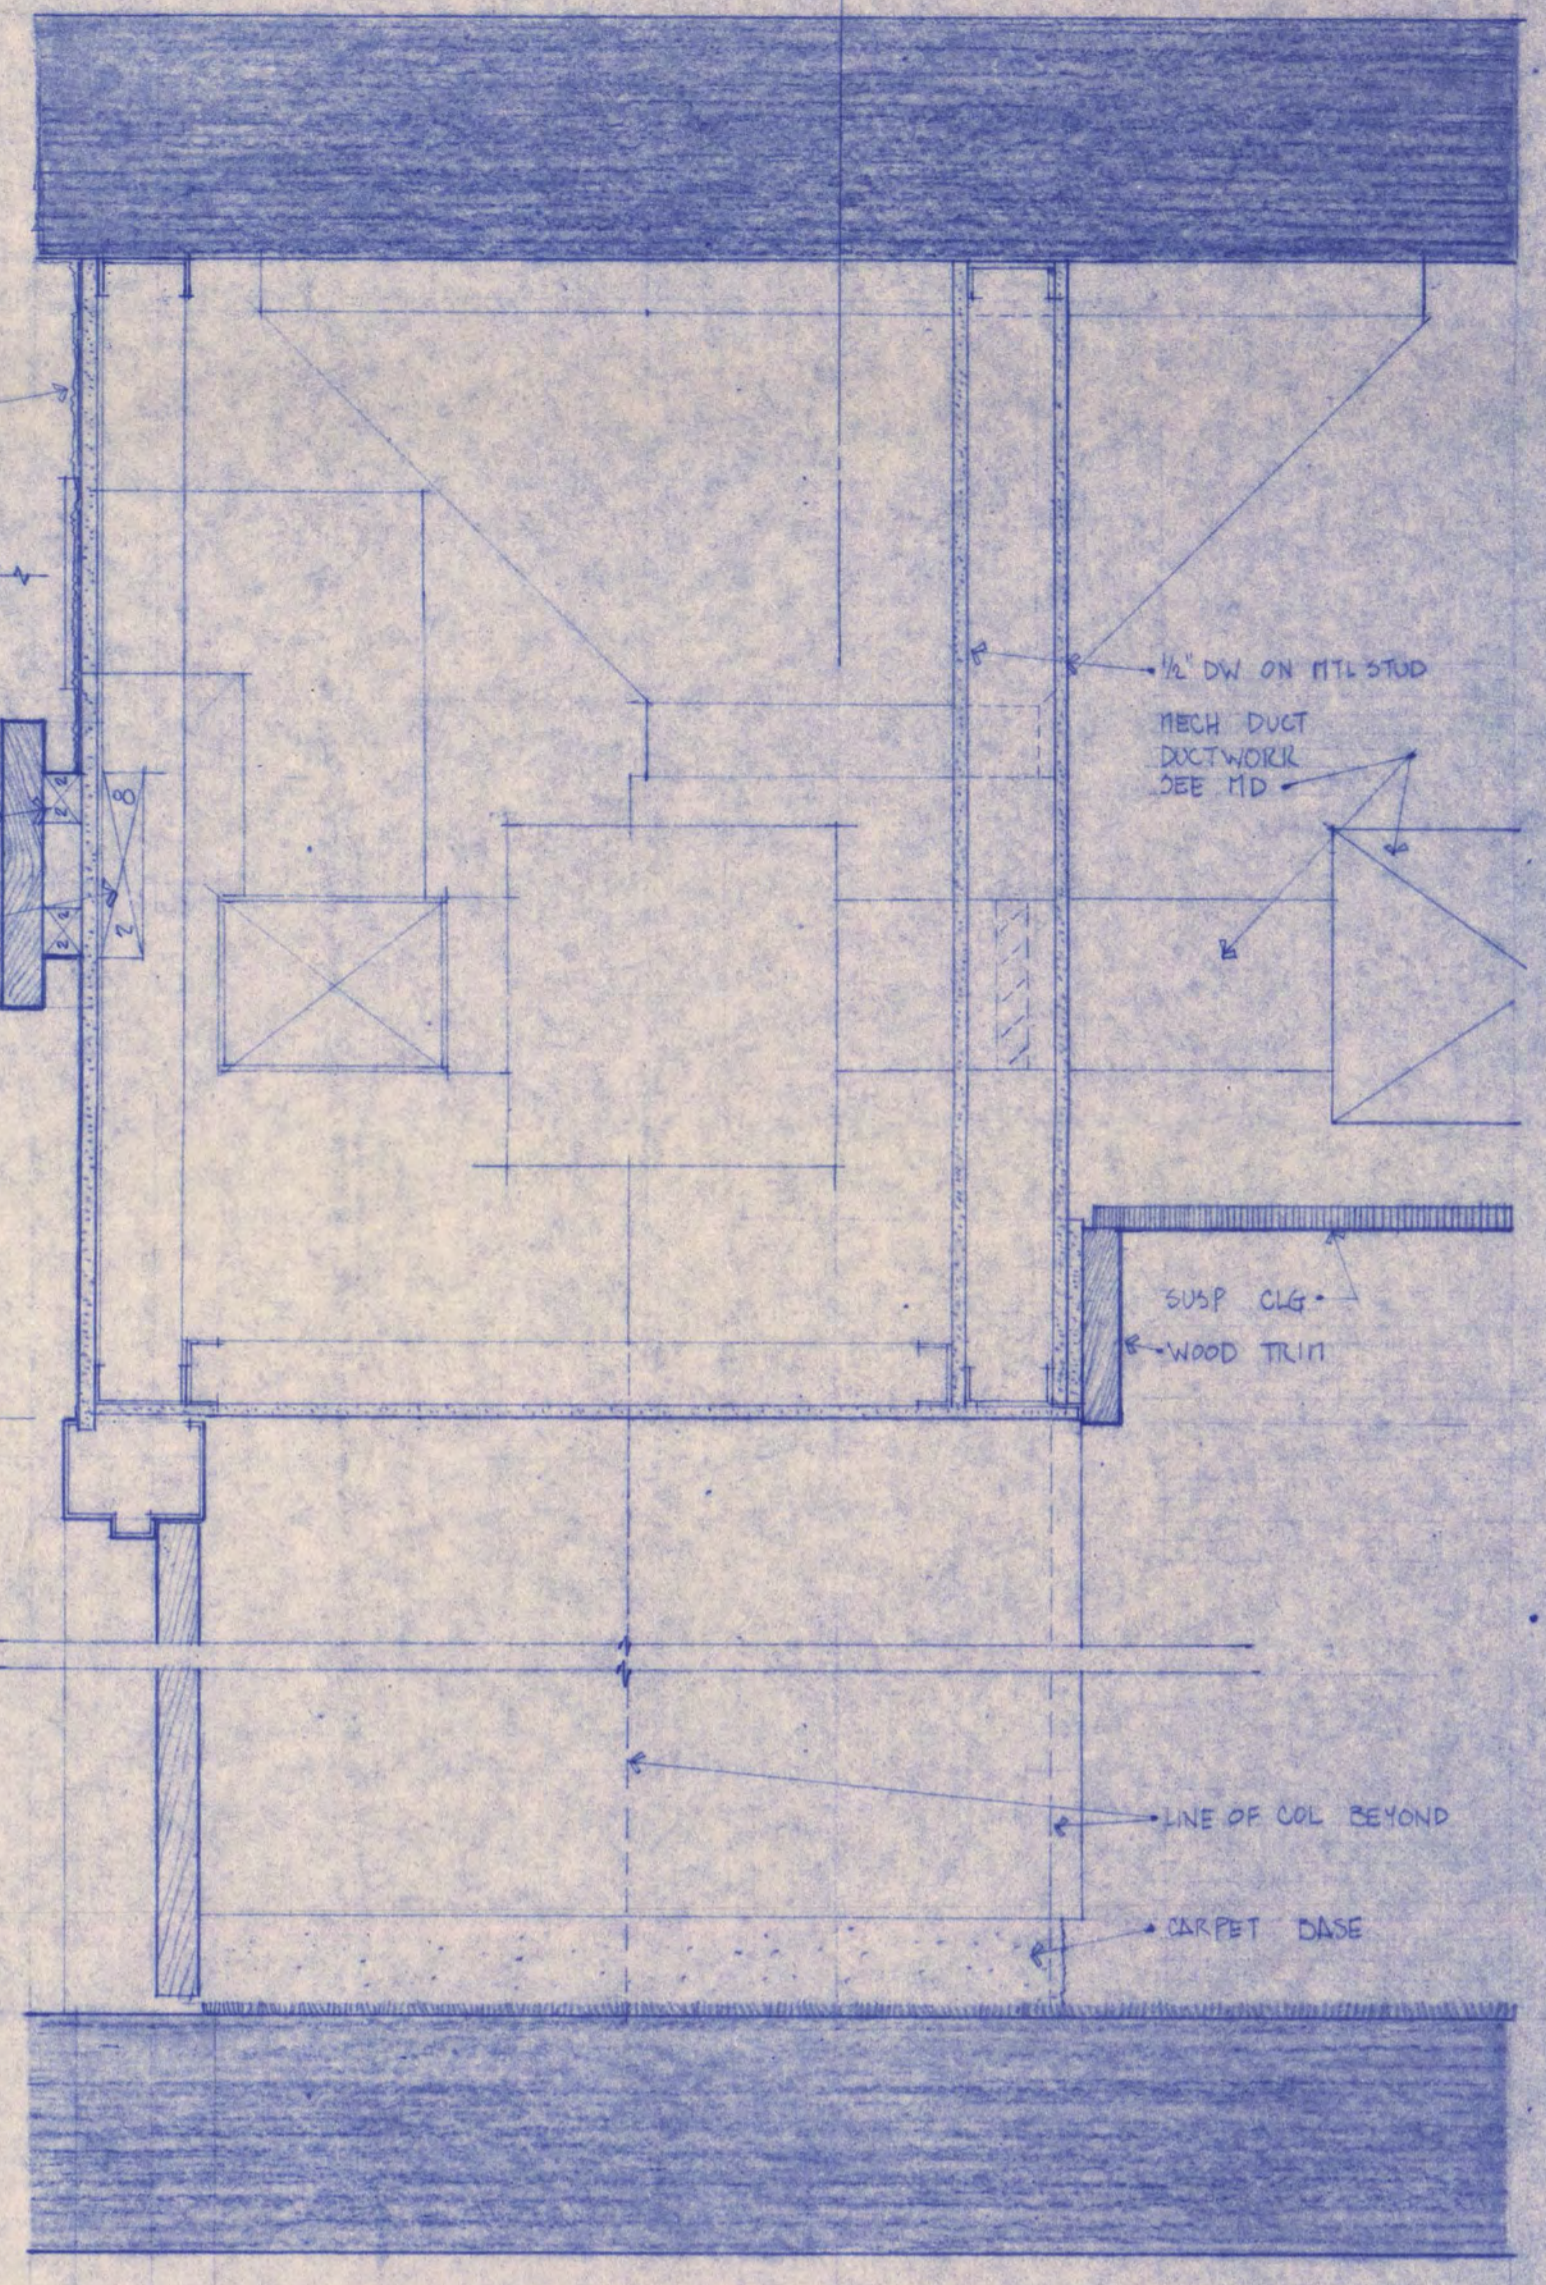


5 SECTION  
1/2" = 1'-0"

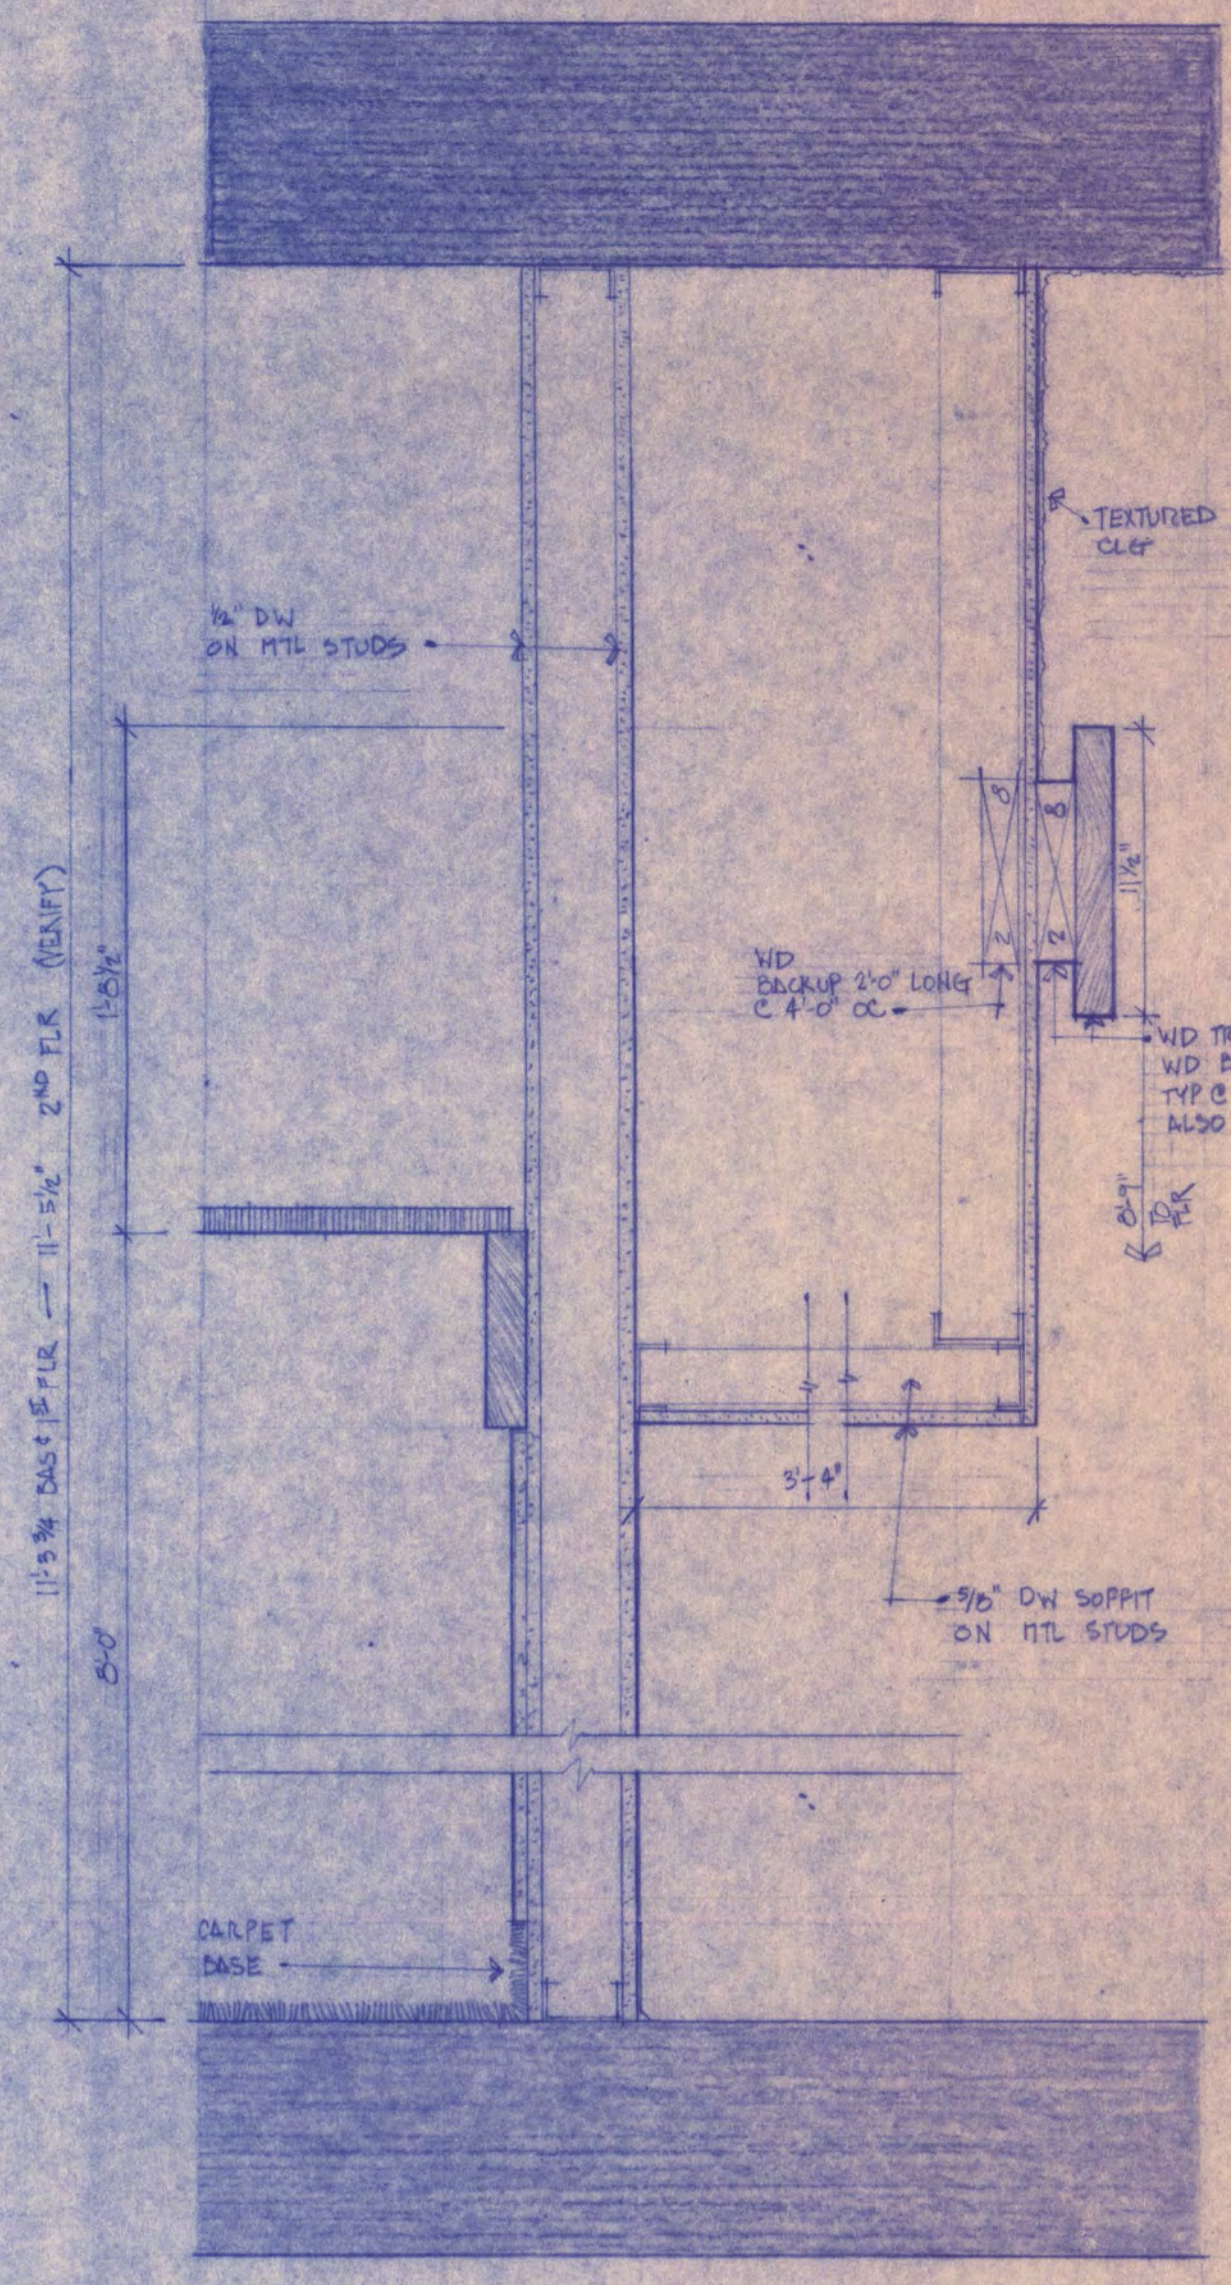


6 SECTION  
1/2" = 1'-0"

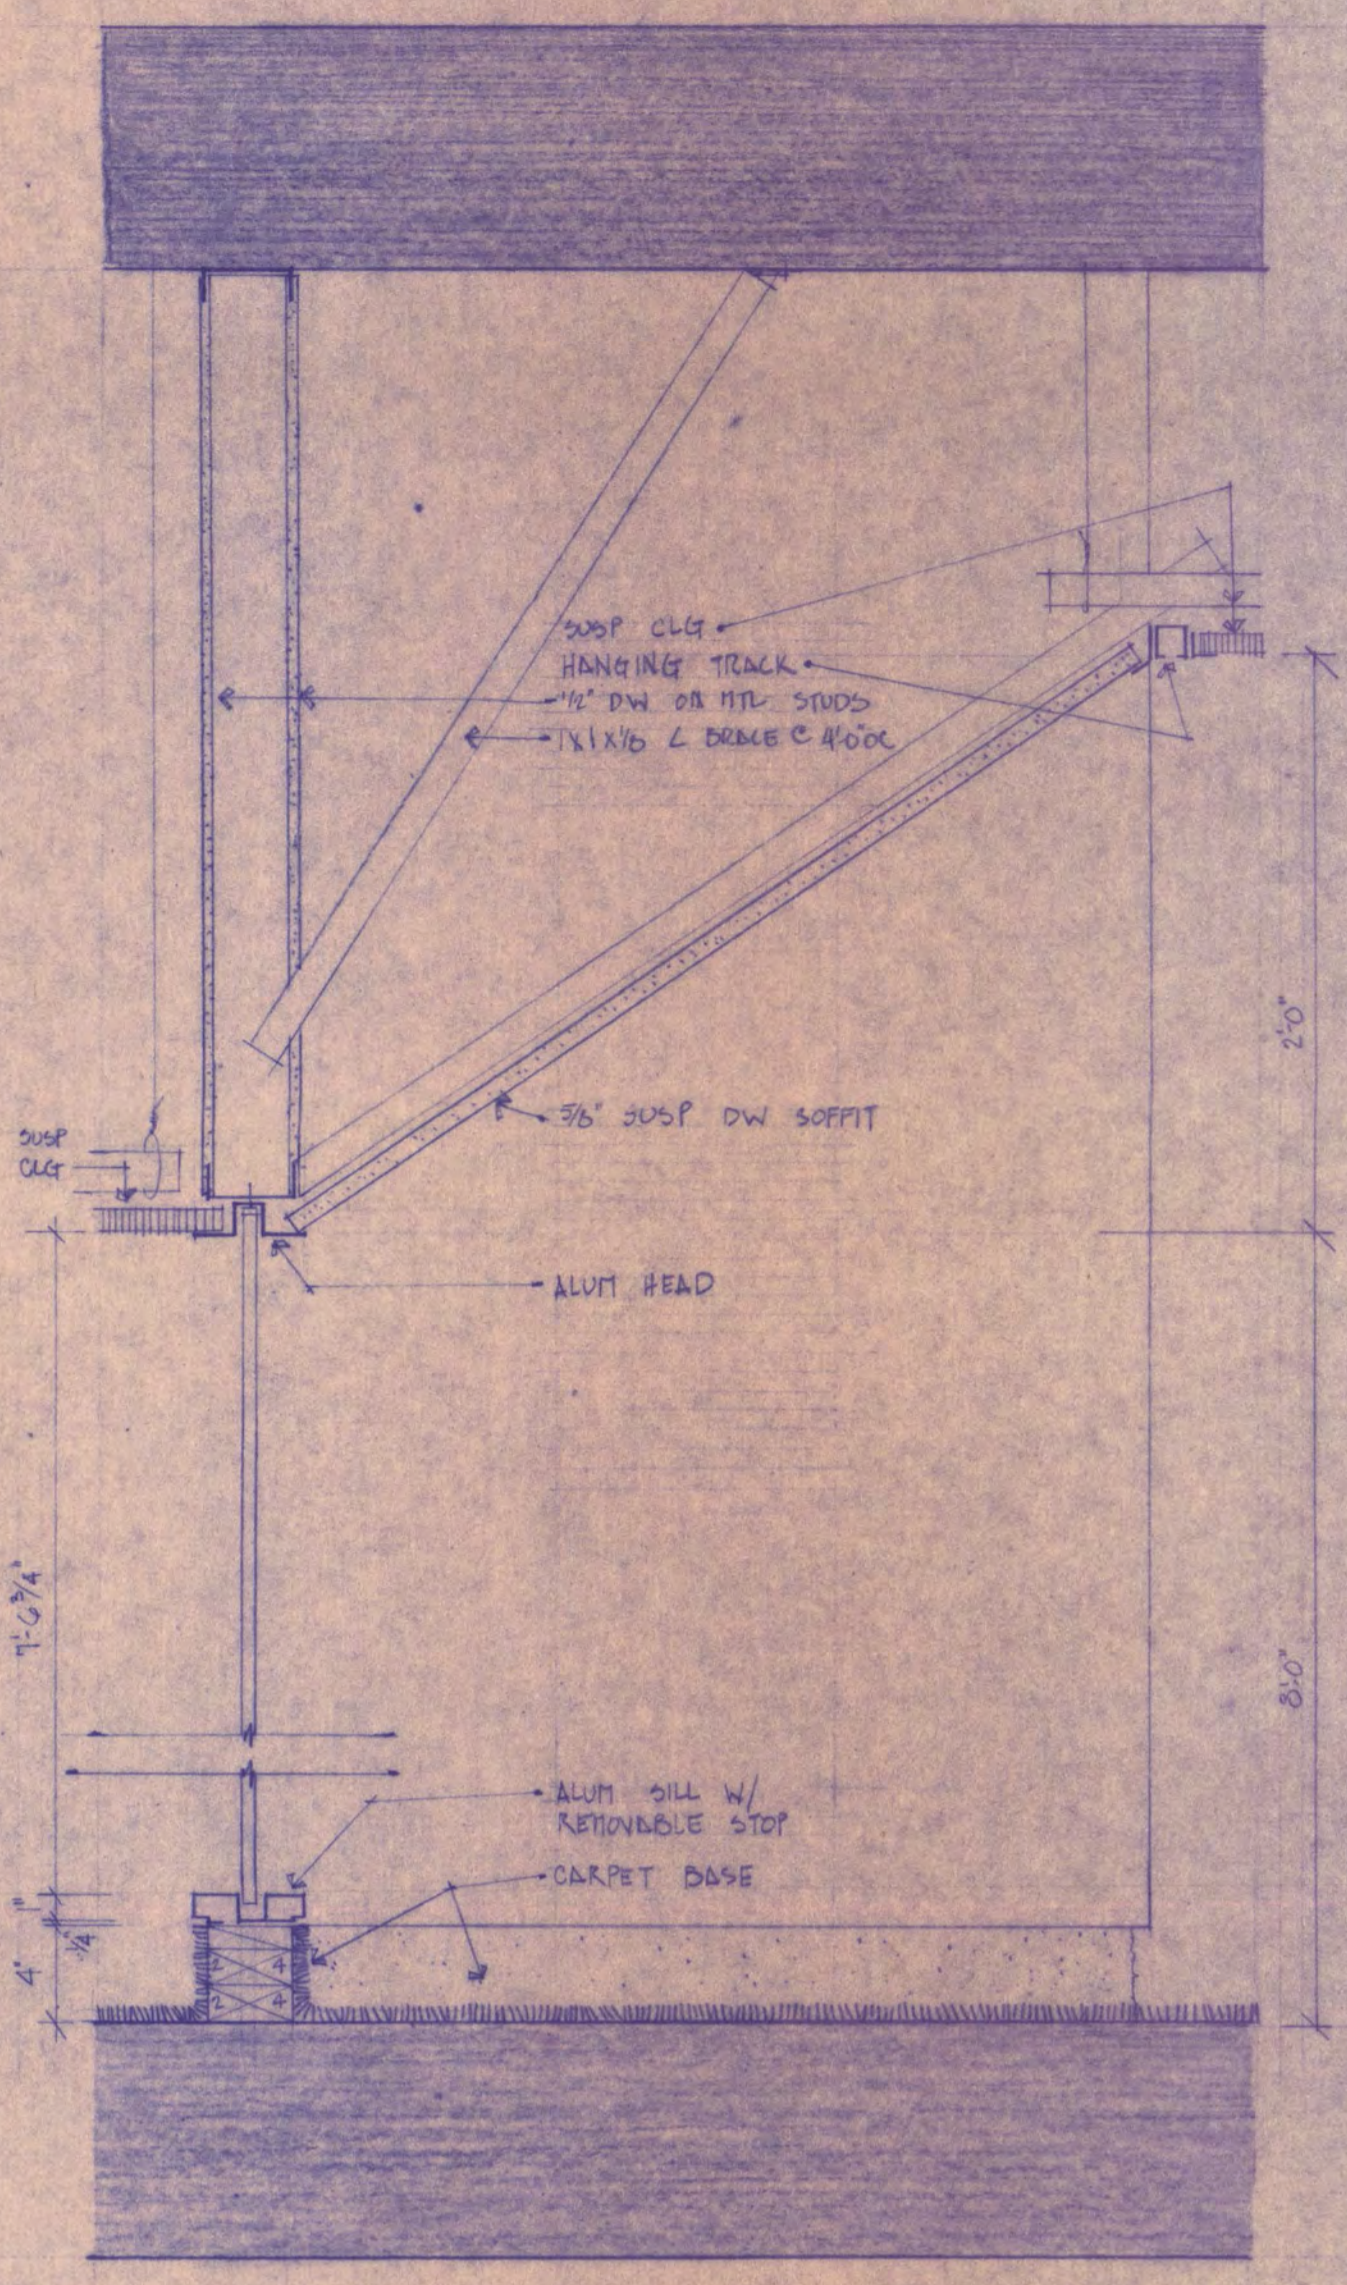


7 SECTION  
1/2" = 1'-0"

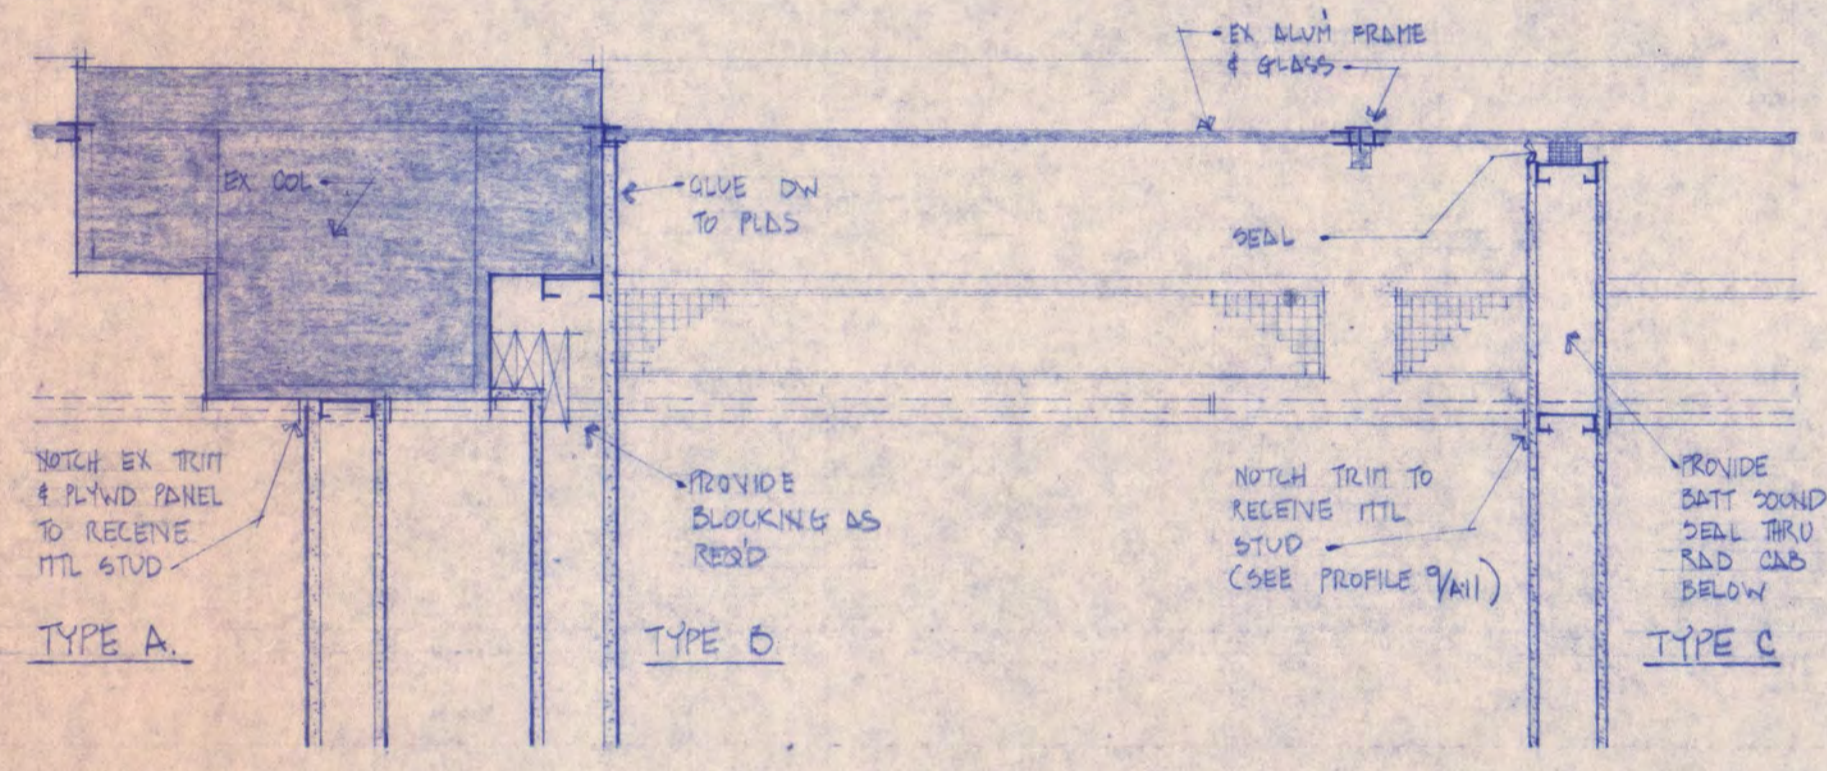


8 TYPICAL DETAILS  
1/2" = 1'-0"

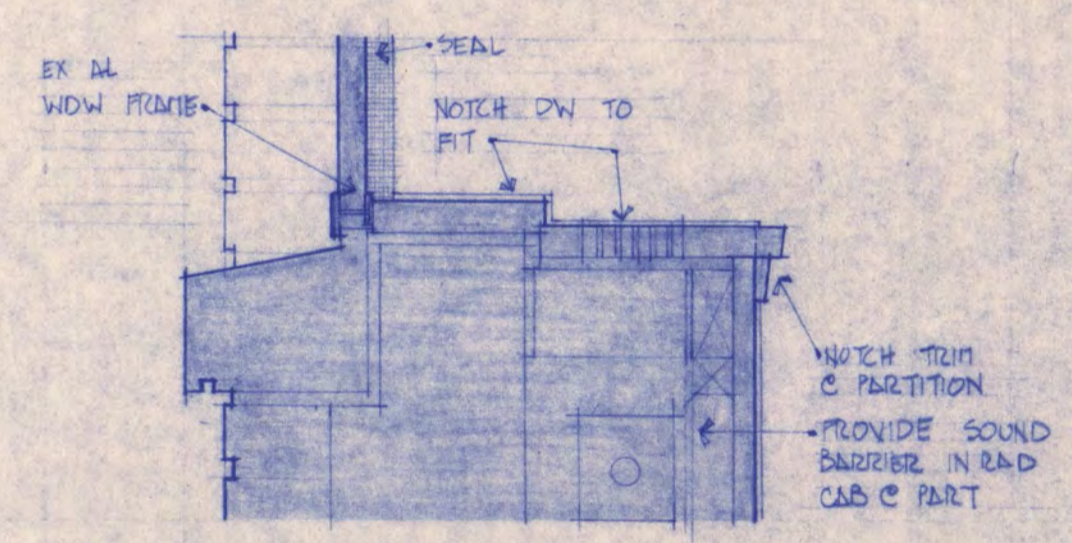


9 DETAIL  
1/2" = 1'-0"

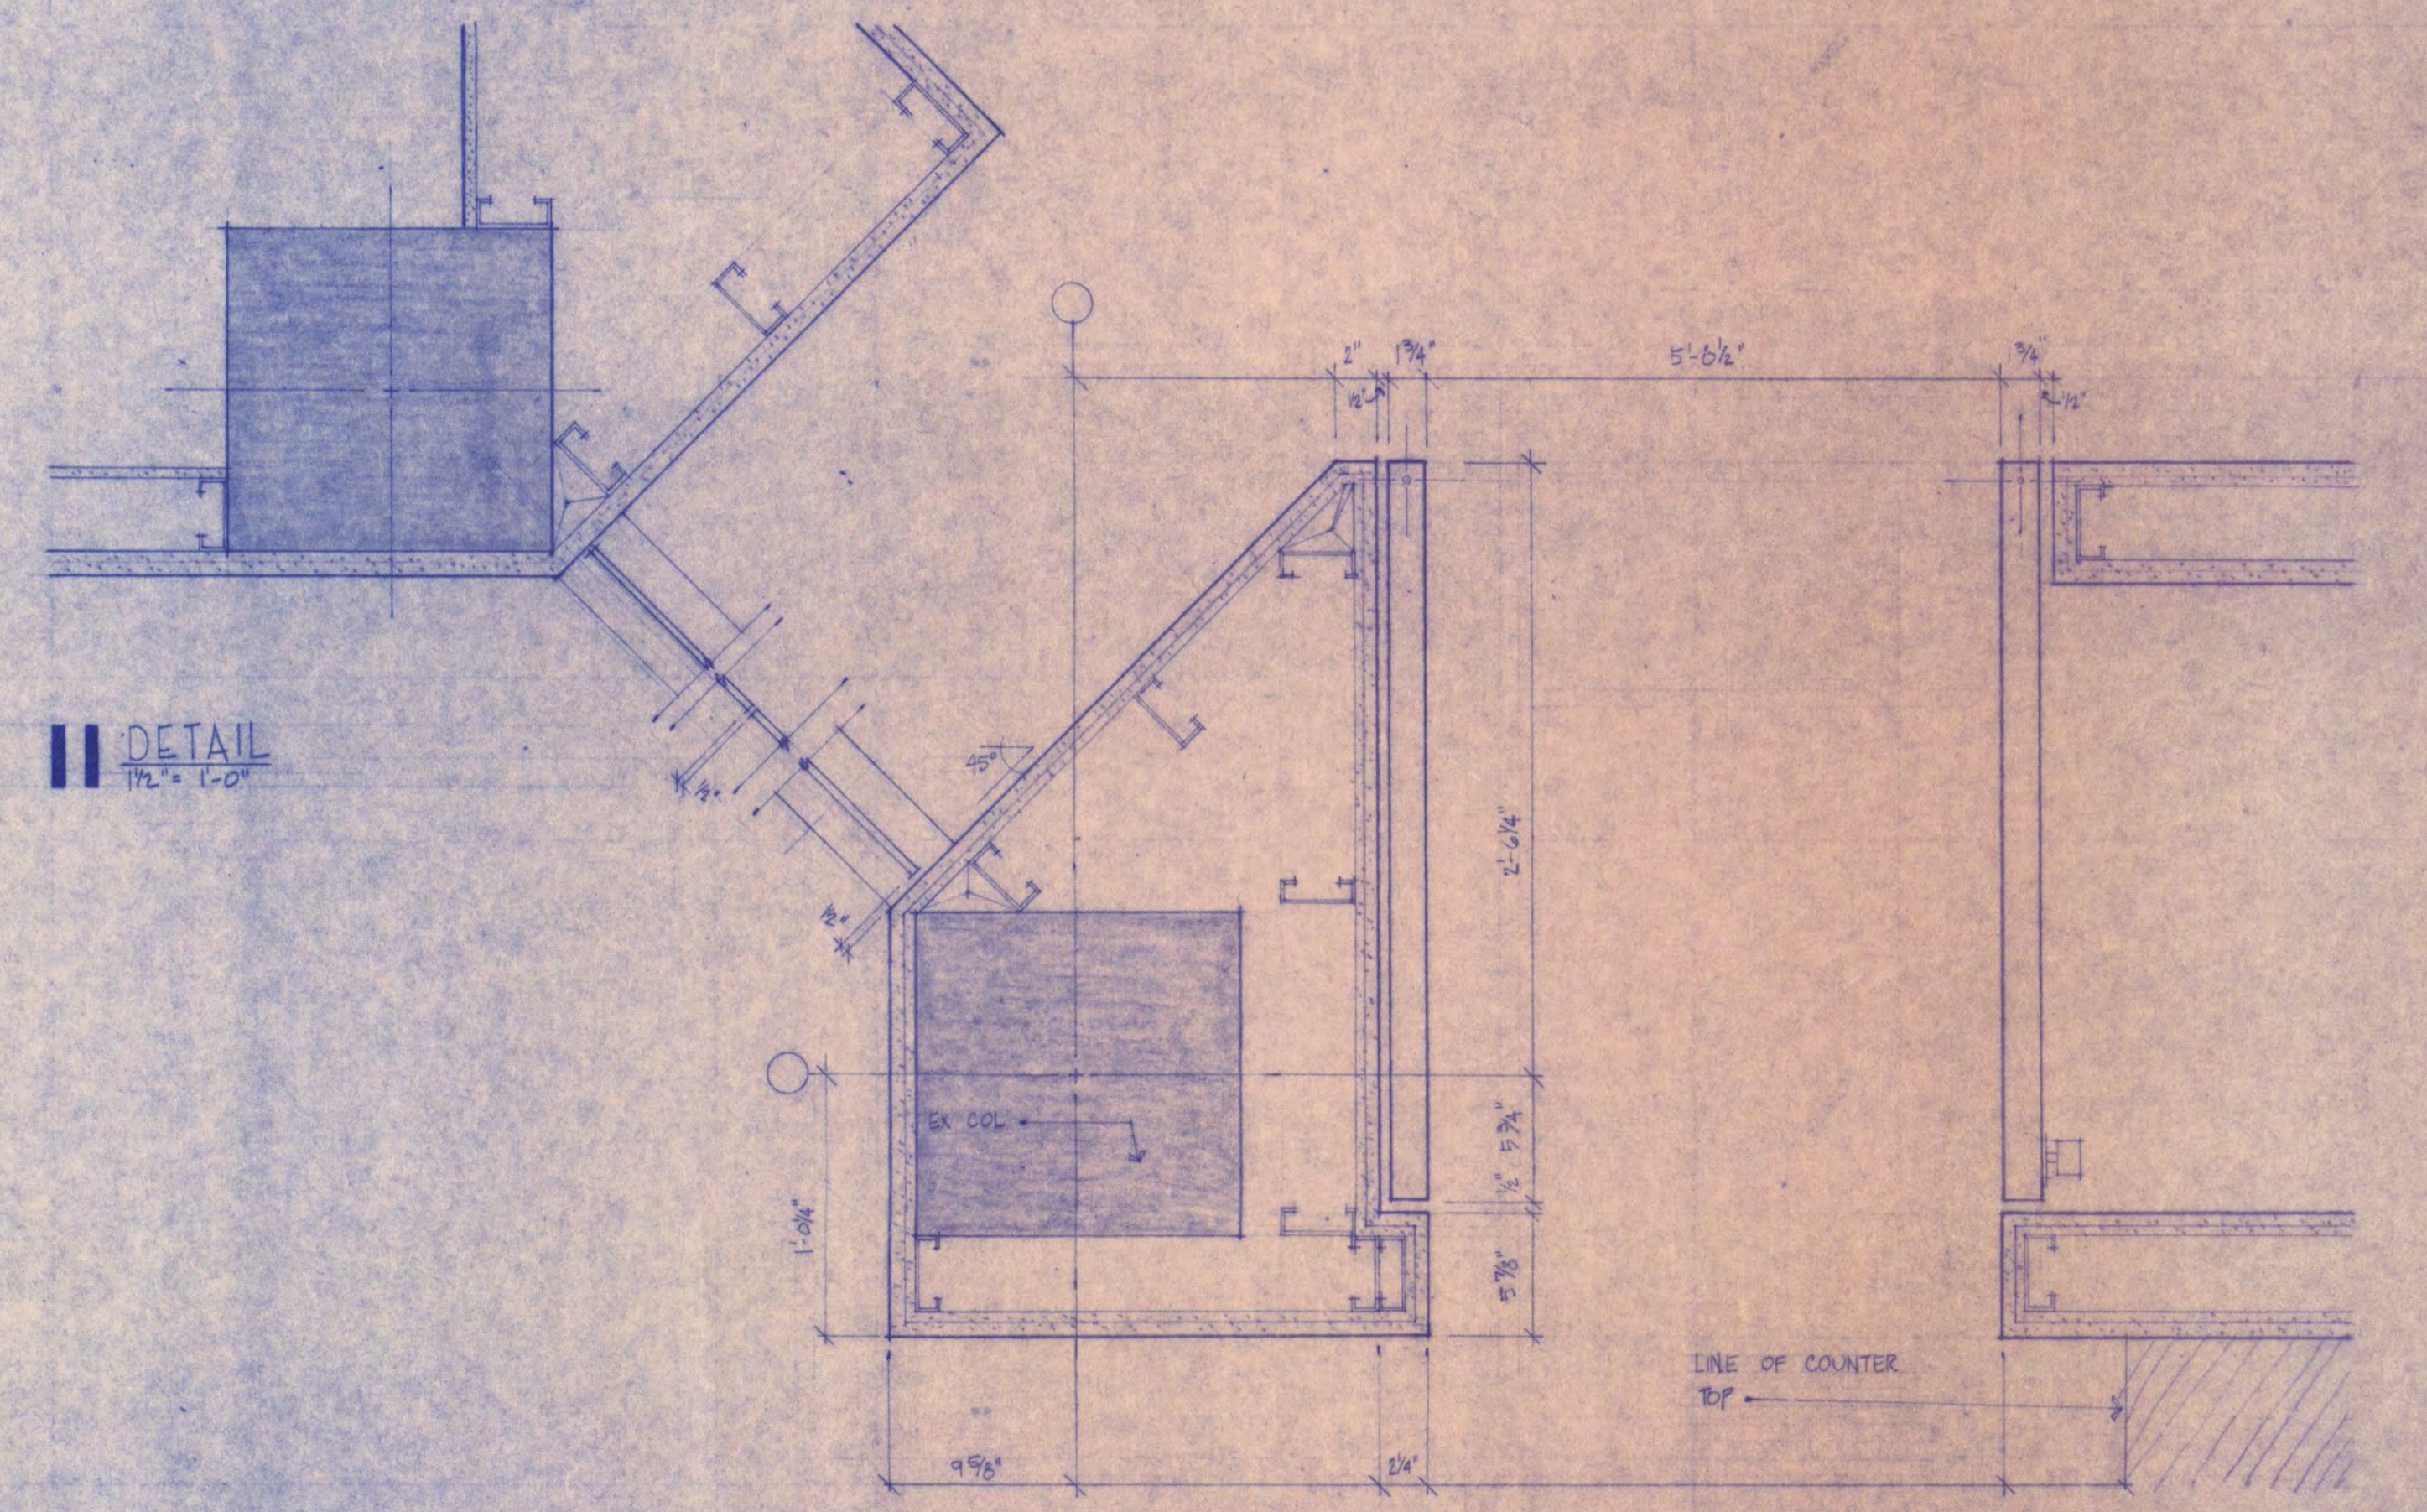


11 DETAIL  
1/2" = 1'-0"

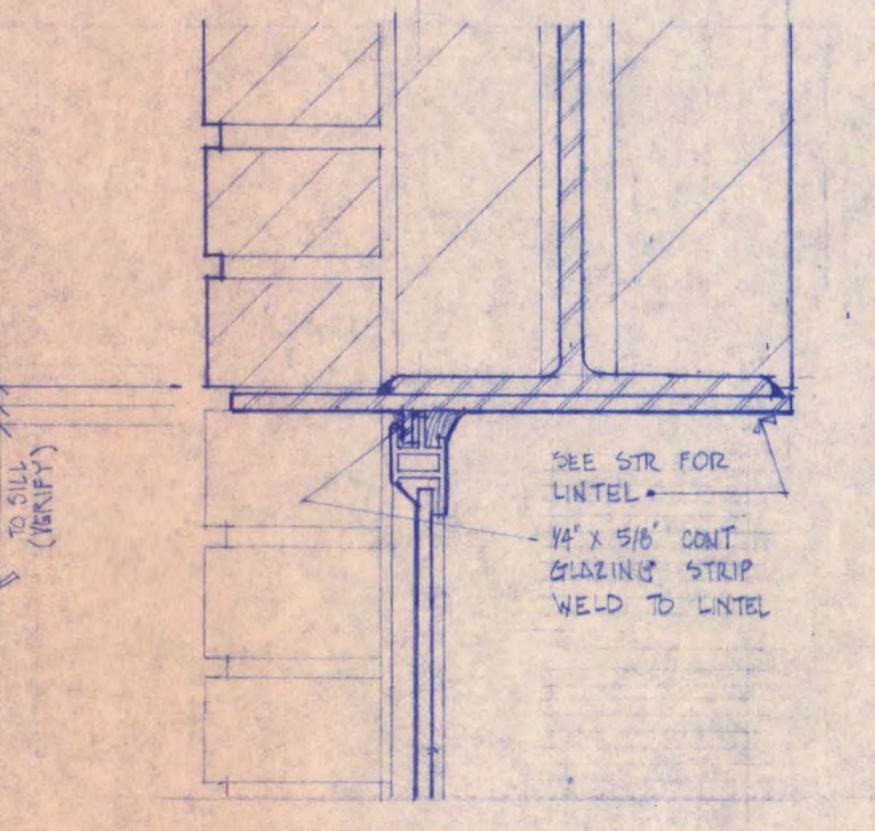

12 DETAIL  
1/2" = 1'-0"

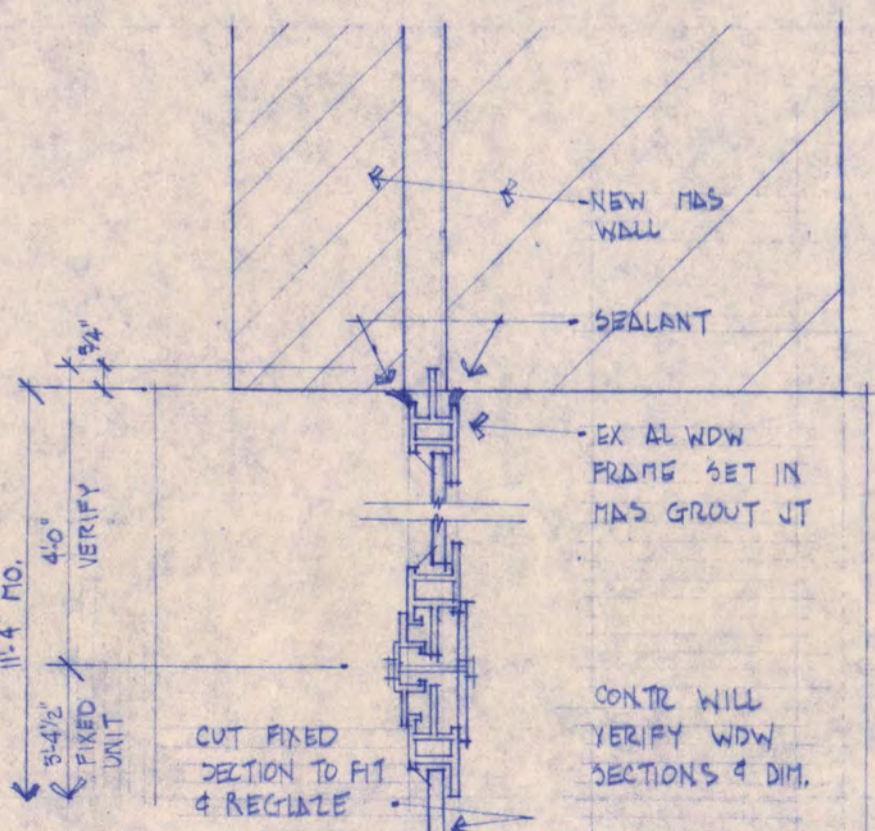

13 DETAIL  
1/2" = 1'-0"

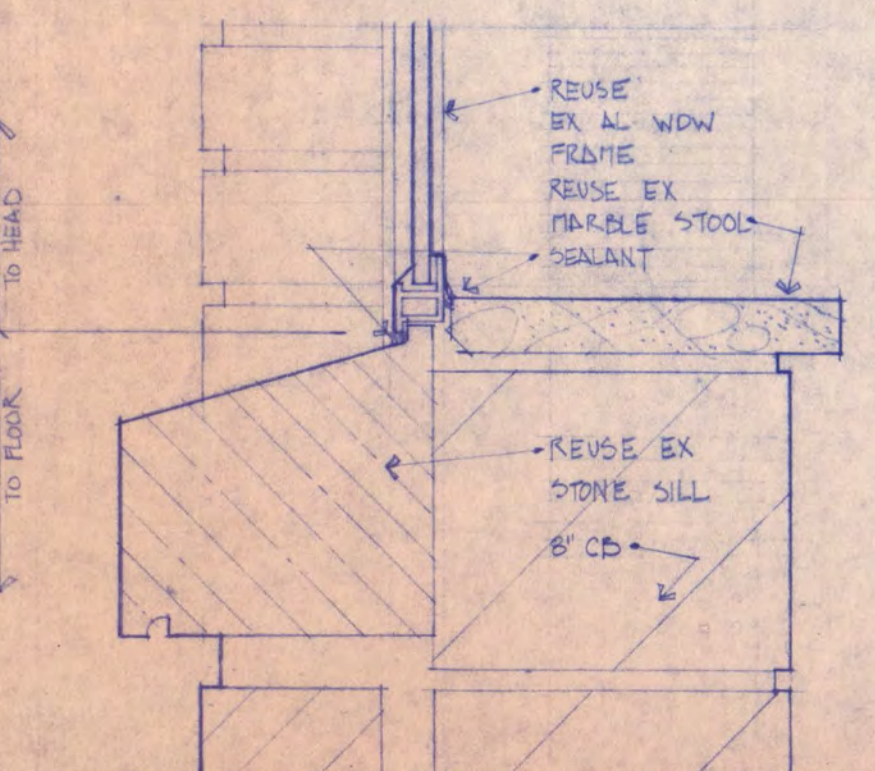

19 DETAIL  
1/2" = 1'-0"

GENERAL NOTES

I HEREBY CERTIFY THAT THIS PLAN SPECIFICATION OR REPORT WAS PREPARED BY ME OR UNDER MY DIRECT SUPERVISION AND THAT I AM A DULY REGISTERED ARCHITECT/ENGINEER UNDER THE LAWS OF THE STATE OF MINNESOTA.

DATE \_\_\_\_\_ REG. NO. \_\_\_\_\_

**WEHLINGER - REMELY AND ASSOCIATES, INC.**  
ARCHITECTS AND ENGINEERS  
BOX 515 501 WEST SAINT GERMAIN  
SAINT CLOUD, MINNESOTA 56301  
TELEPHONE 818-253-2100

**KIEHLE HALL  
REMODELING  
FOR  
VISUAL ARTS  
DEPARTMENT**

ST. CLOUD STATE COLLEGE  
ST. CLOUD, MINNESOTA

REVISIONS	PROJECT NO. 7137
	ISSUE DATE
	DRAWN BY
	CHECKED
	APPROVED ARCHITECT
	APPROVED OWNER
	SCALE

**A-11**  
PROJ. TOTAL SHEETS 8