

ROOM FINISH SCHEDULE

FLOOR	BASE	WALLS	CEILING	PAINT
C - CONCRETE	C - CONCRETE	C - CONCRETE	P - PLASTER	R - RUBBER
T - TERRAZZO	T - TERRAZZO	CT - CERAMIC TILE	AC - ACoustICAL TILE	B - BRAMEL
PT - PLASTIC TILE	PT - CERAMIC TILE	B - BRICK	DESIGNATIONS	
GT - CERAMIC TILE	GT - QUARRY TILE	P - PLASTER		
QT - QUARRY TILE	W - WOOD			
CA - CARPET	PT - PLASTIC TILE			

NO.	NAME	FLOOR	BASE	WALLS	CLS.	PAINT	REMARKS
A100	ENTRY	GT	GT	B	P	E	
A101	ENTRY	GT	GT	B	P	E	
A102	LOUNGE	T	T	P,B	B	E	
A103	LOUNGE	T	T	P,B	B	E	
A104	LOUNGE	CT	GT	P,C	B	E	CON. TILE BASE AT PL. WALL ONLY
A105	LOUNGE	T	T	P,C	B	E	CON. TILE BASE AT PL. WALL ONLY
A106	LOUNGE	CT	GT	P,C	B	E	CON. TILE BASE AT PL. WALL ONLY
A107	GENERAL OFFICE	PT	PT	P,B	B	E	
A108	STORAGE	PT	PT	F	B	E	
A109	OFFICE	PT	PT	F	B	E	
A110	OFFICE	PT	PT	F	B	E	
A111	OFFICE	PT	PT	F	B	E	
A112	TOILET	CT	CT	CT,P	P	E	CT. WAINCOT 4'-0" HIGH
A113	TOILET	CT	CT	CT,P	P	E	
A114	MECH. OFFICE	PT	PT	P	B	E	
A115	CORRIDOR	PT	PT	P	B	E	
A116	CONFERENCE ROOM	CAR.	W	P,B,M	B	E	
A117	OFFICE	PT	PT	P	B	E	
A118	OFFICE	PT	PT	P,B	B	E	
A119	STORAGE	PT	PT	F	B	E	
A120	STORAGE	C	C	F	A	E	
A121	RECEIVING ROOM	C	C	F	P	E	
A122	LOADING DOCK	C	C	F	P	E	
A123	CORRIDOR	T	T	P	B	E	
A124	CORRIDOR	T	T	P	B	E	PLAS. WALLS, CEILING AT BARR.
A125	MECHANICAL ROOM	C	C	F	C	E	
A126	STORAGE	C	C	F	C	E	
A127	STUDENT PUBLICATIONS	PT	PT	P	A	E	
A128	EDITOR	PT	PT	P	A	E	
A129	BUSINESS MANAGER	PT	PT	P	A	E	
A130	PHOTO WORK ROOM	PT	PT	P	A	E	
A131	TOILET	CT	CT	CT	P	E	CT. WAINCOT 4'-0" HIGH
A132	TOILET	CT	CT	CT	P	E	CT. WAINCOT 4'-0" HIGH
A133	JANITOR	CT	CT	P,C,T	P	E	CT. WAINCOT 3'-0" HIGH AT TERRAZZO RECEPTION'S WALLS
A134	DARK ROOM	PT	PT	F	C	E	
A135	DARK ROOM	PT	PT	F	C	E	
A136	STUDENT PUBLICATIONS	PT	PT	P	A	E	
A137	BUSINESS MANAGER	PT	PT	P	A	E	
A138	EDITOR	PT	PT	P	A	E	
A139	CORRIDOR	PT	PT	P	A	E	
A140	CORRIDOR	T	T	P	A	E	
A141	CORRIDOR	T	T	P	A	E	
A142	ORGANIZATIONS ROOM	PT	PT	P	A	E	
A143	CONFERENCE ROOM	PT	PT	P	B	E	
A144	STORAGE	PT	PT	P	A	E	
A145	CONFERENCE ROOM	CAR.	W	P,B	B	E	
A146	CONFERENCE ROOM	CAR.	W	P,B	B	E	
A147	CONFERENCE ROOM	CAR.	W	P,W	B	E	
A148	CONFERENCE ROOM	CAR.	W	P,W	B	E	
A149	CONFERENCE ROOM	CAR.	W	P,W	B	E	
A150	MENS TOILET	CT	CT	CT	P	E	
A151	WOMENS TOILET	CT	CT	CT	P	E	
A152	CONFERENCE	PT	PT	P	B	E	
A153	TELEVISION ROOM	PT	PT	P	A	E	
A154	STORAGE	PT	PT	P	A	E	
A155	JANITOR	CT	CT	P	E	E	
A156	FACULTY DINING	CT	PT	B,P	P	E	
STAIR A		T	C	C	P	A	PLAS. CEILING AT HIGH CEILING
STAIR B		T	T	P	C	E	
STAIR C		T	T	P	C	E	
STAIR D		T	T	P	C	E	
STAIR E		T	C	C	P	E	

ALL ROOMS DESIGNATED A FINISH UNDER CEILING IN ROOM SCHEDULE WILL BE SUSPENDED TO A HEIGHT OF 8'-0". THE EXCEPTION TO ROOMS DESIGNATED TO BE SUSPENDED TO A HEIGHT OF MORE THAN 8'-0" WILL BE SUSPENDED TO 3'-0" THEY ARE AS FOLLOWS:  
 CONFERENCE ROOM A147 A148 LOUNGE A104 (FROM PL. 31.9)  
 LOUNGE A105 A103 A102 GENERAL OFFICE A107  
 THE FOLLOWING ROOMS ARE FINISHED TO JOISTS: (SEE SHEET NO. 1)  
 LOUNGE A106 FACULTY DINING A156

ALL CONCRETE HANDRAILS SHALL BE FINISHED OFF WITH WALNUT HANDRAIL SEE THIS DETAIL ON SHEET NO. 3

PLASTER & SUBCONTRACTOR: VERIFY ALL PLASTER SURFACES AS SHOWN ON DETAILS AND SEE REFLECTED CEILING PLAN FOR ADDITIONAL INFORMATION.

ALL PLASTER PARTITIONS (EXCEPT AS NOTED OTHERWISE) SHALL BE CONSTRUCTED TO CONTINUE UP AND AROUND CONCRETE JOISTS. NOT AT BASE. SEE DETAILS SHEET II. ALL PLASTER PARTITIONS THIS FLOOR ONLY SHALL HAVE JOINT AT FINISHED FLOOR LINE.

STUDENT UNION FOR ST. CLOUD STATE COLLEGE


STATE COLLEGE BOARD STATE OF MINNESOTA ST. PAUL MINNESOTA

TRAYNOR AND HERMANSON ARCHITECTS ST. CLOUD, MINNESOTA STRUCTURAL ENGINEERS - JOHNSTON & SAHLMAN - MINNEAPOLIS CONSULTING ENGINEERS - ORR, SHELEN, MAYERSON ASSOCIATED INC. MINNEAPOLIS


APPROVED BY: DATE: 10/13/44  
 APPROVED BY: DRAWN: B.A.S.  
 APPROVED BY: CHECKED: L.T.R.

FIRST FLOOR PLAN - LOUNGE WING


SHEET NO. 4 SET NO. 2 E-2

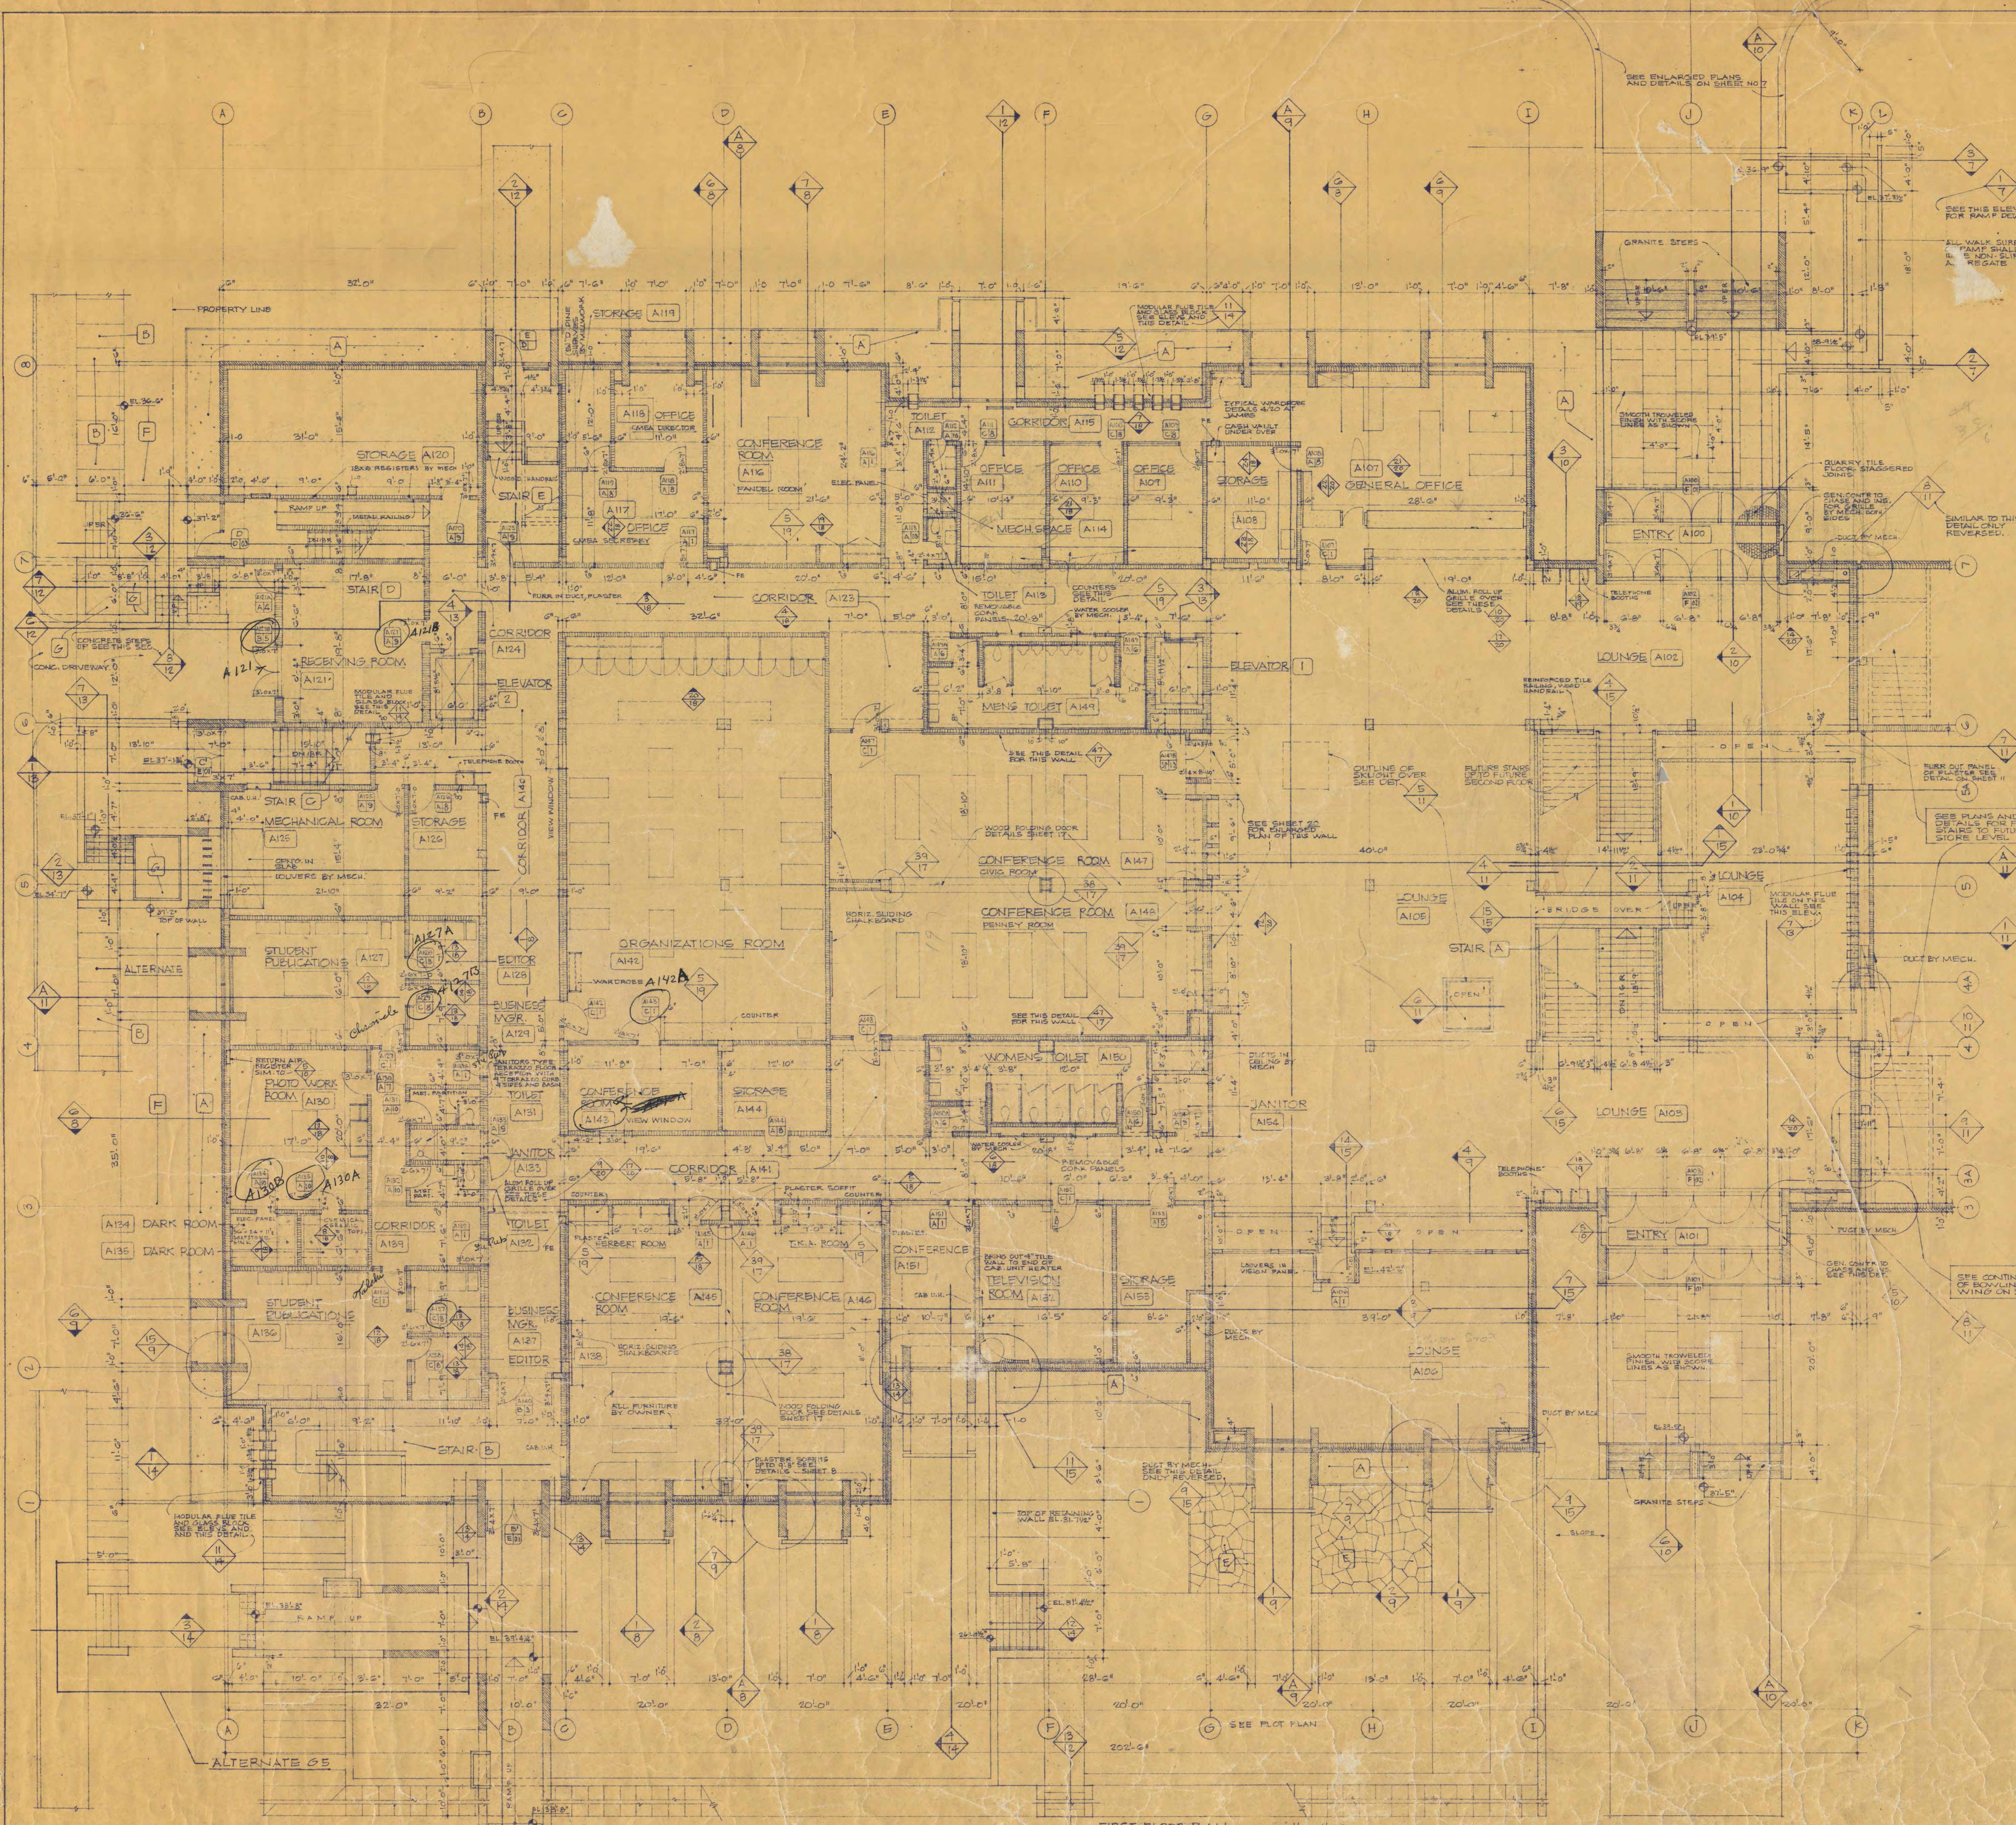

FIRST FLOOR PLAN SCALE 1/8" = 1'-0"


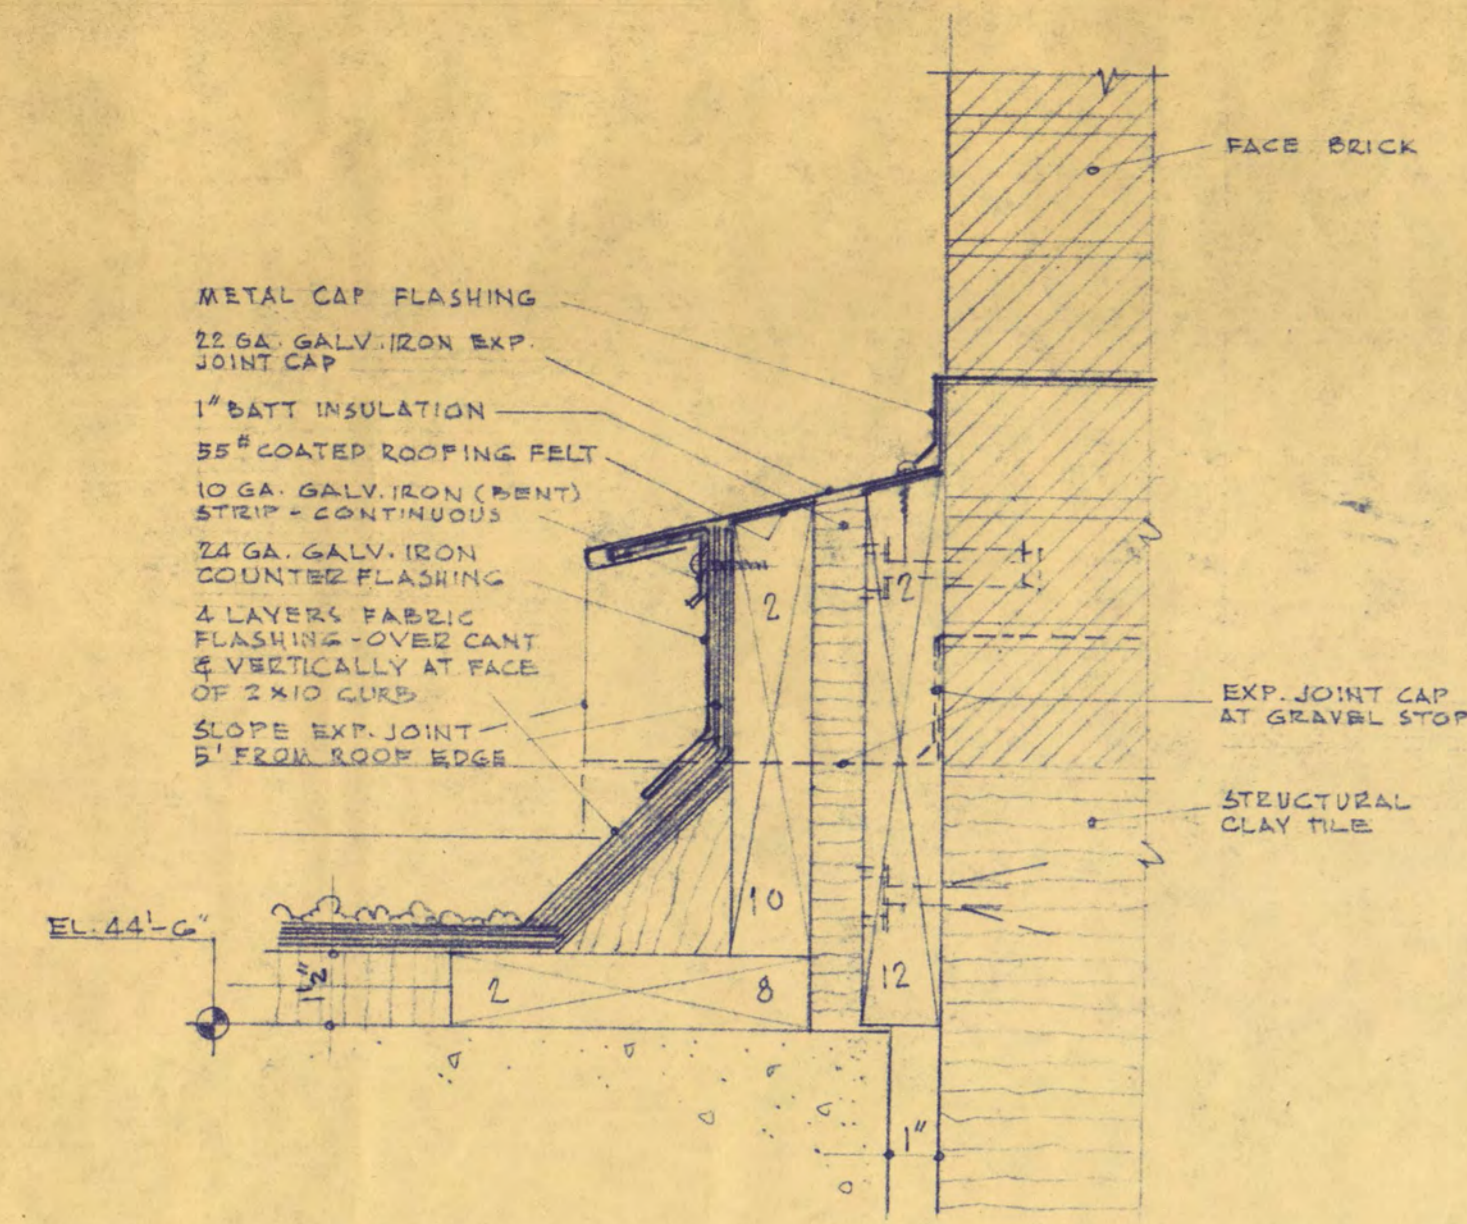


4/5 ROOF EXPANSION JOINT  
SCALE: 5" = 1'-0"

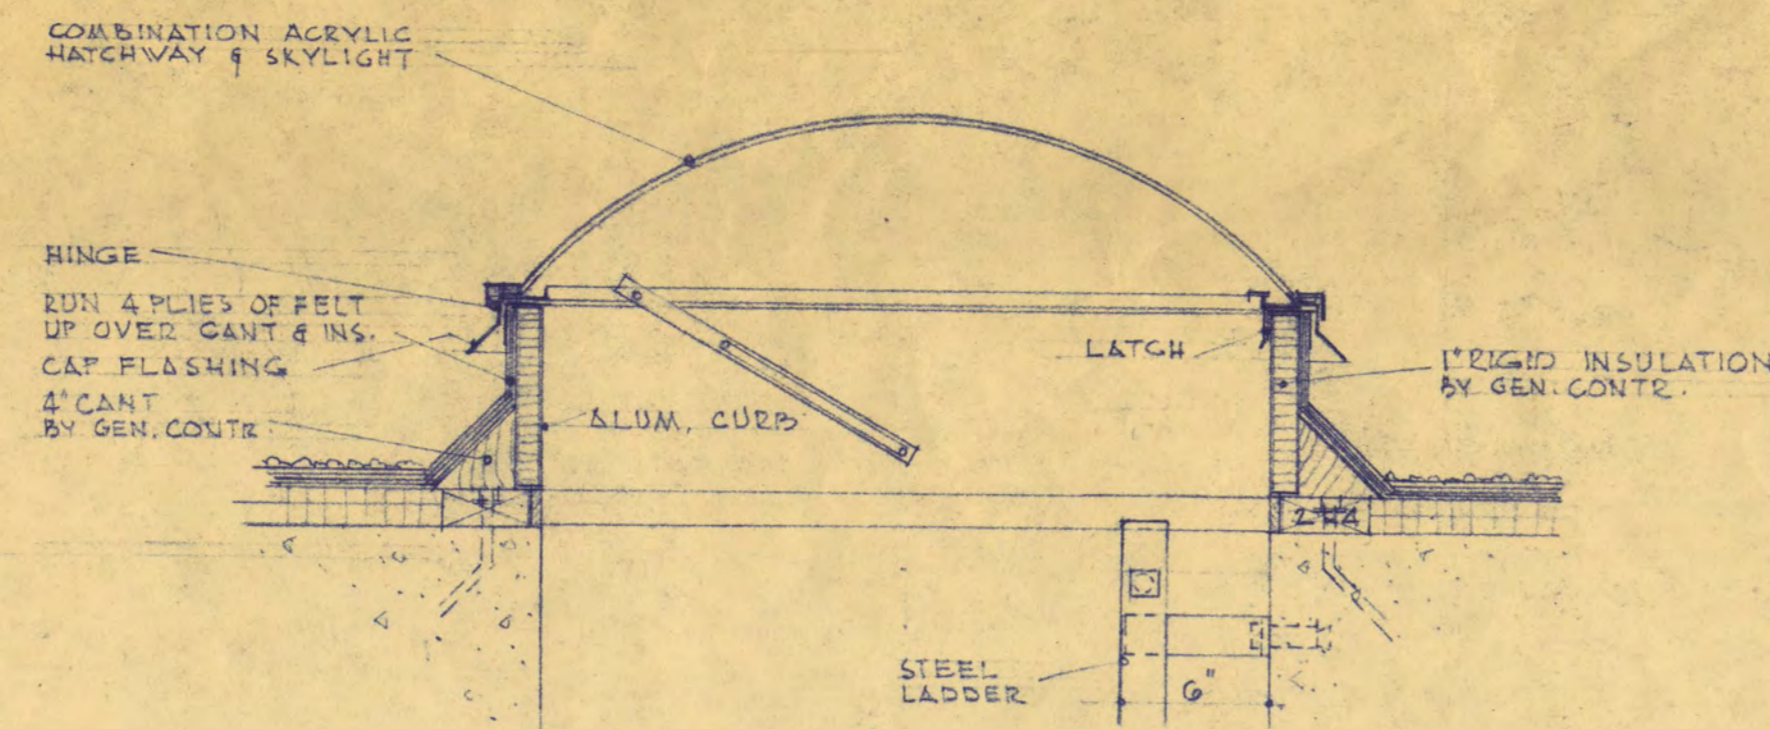


5/5 HATCHWAY-SKYLIGHT  
SCALE: 1/2" = 1'-0"


6/5 TYPICAL SKYLIGHT  
SCALE: 1/2" = 1'-0"

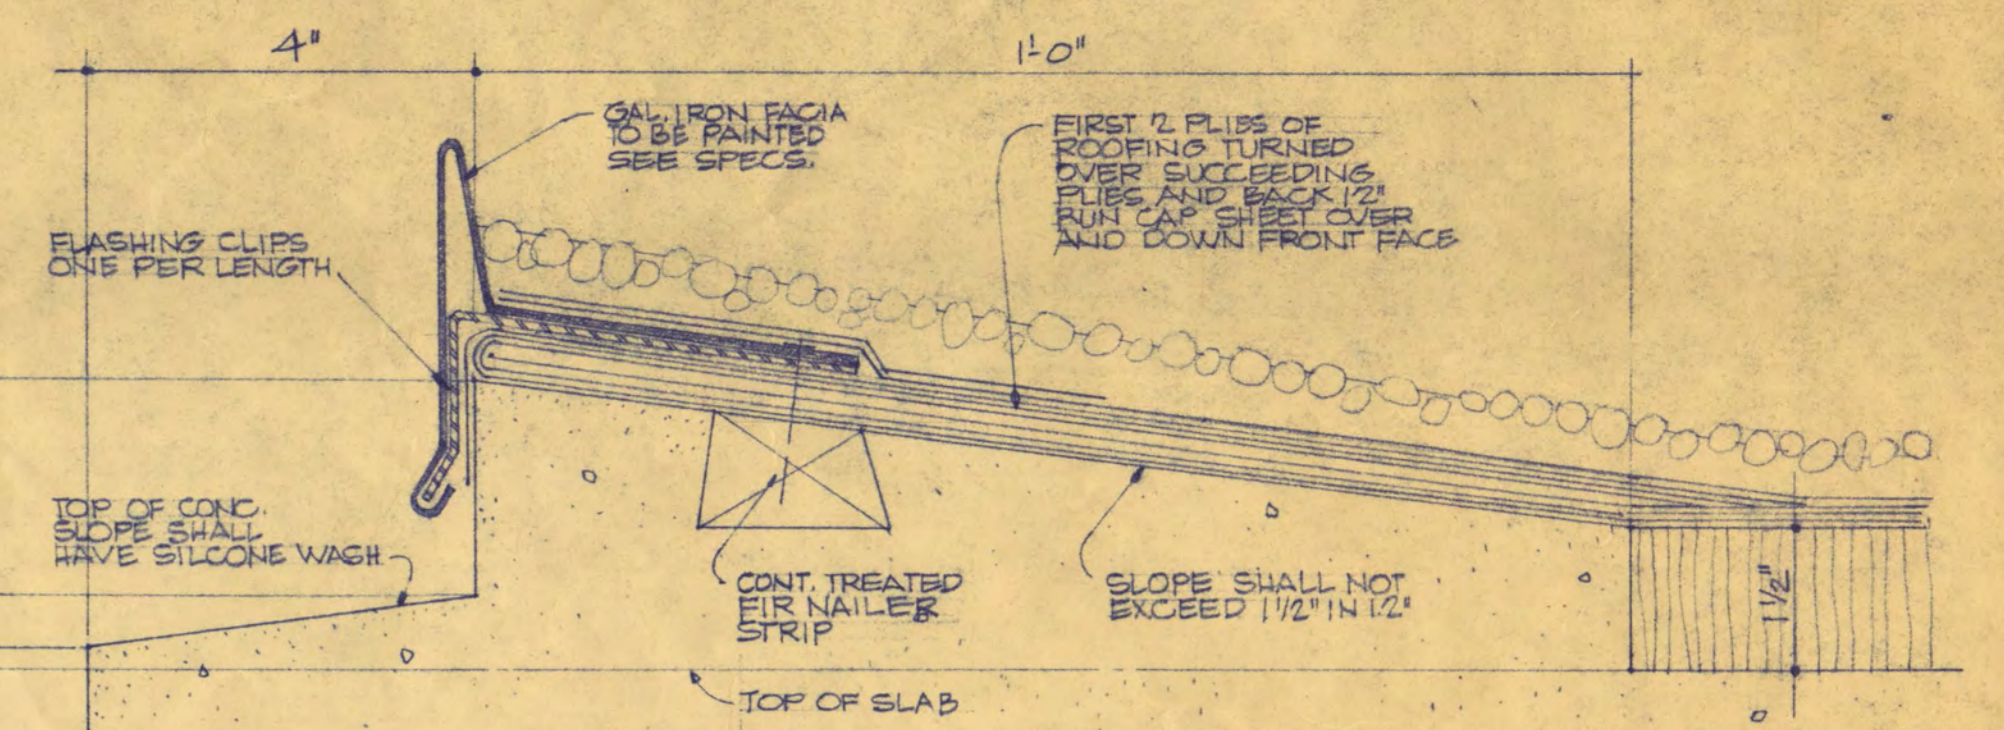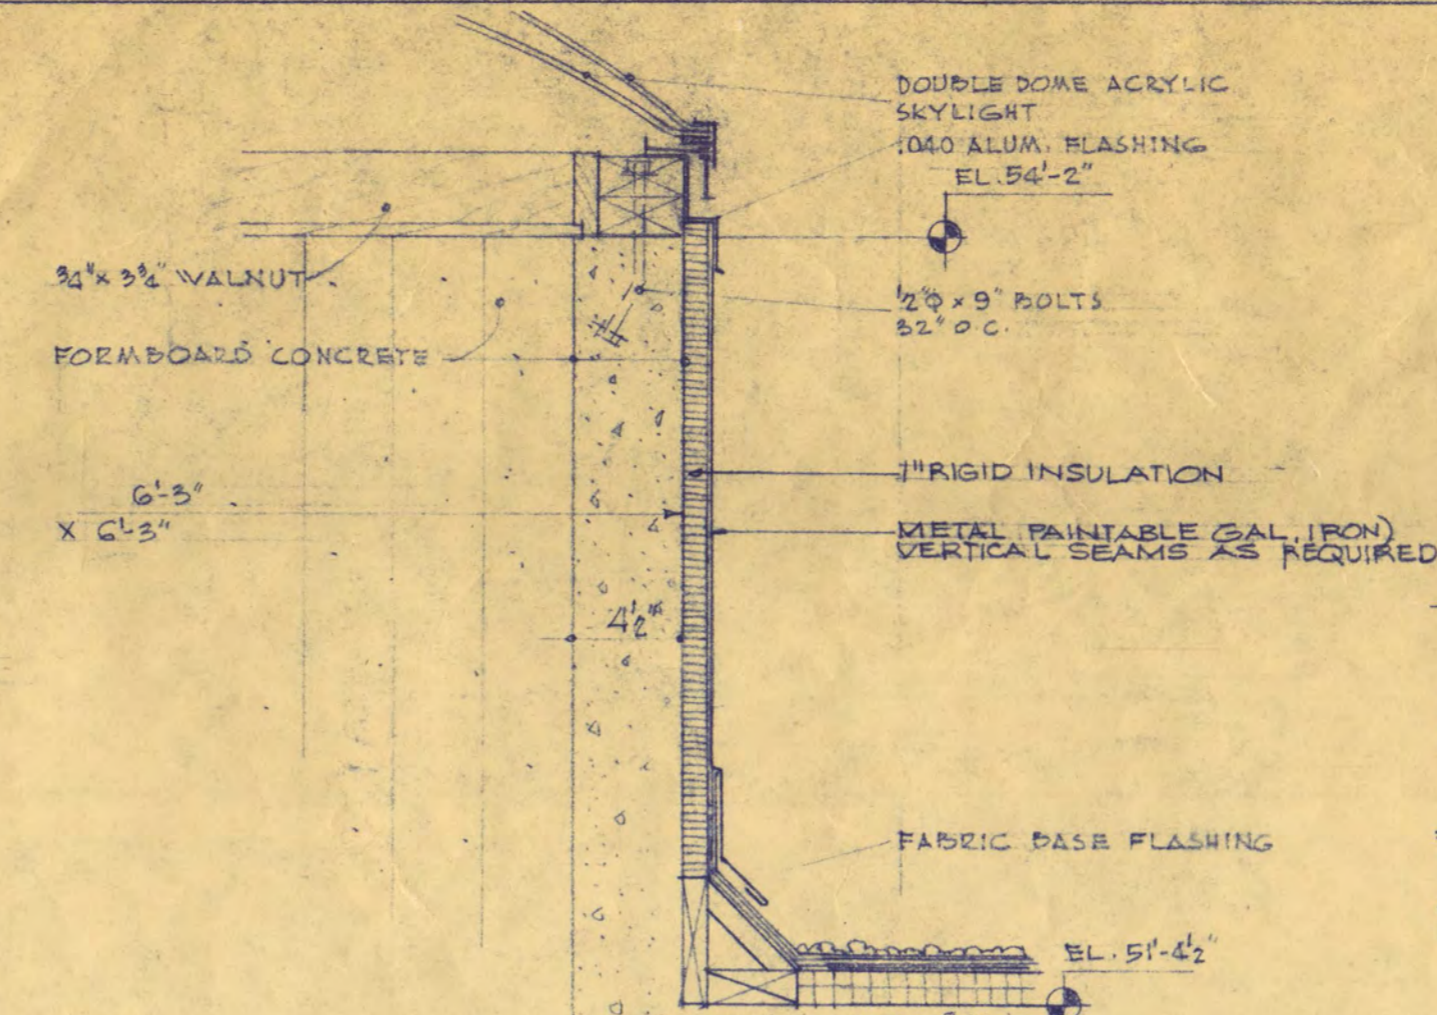

7/5 TYPICAL ROOF CANT  
SCALE: 1/2" FULL SIZE

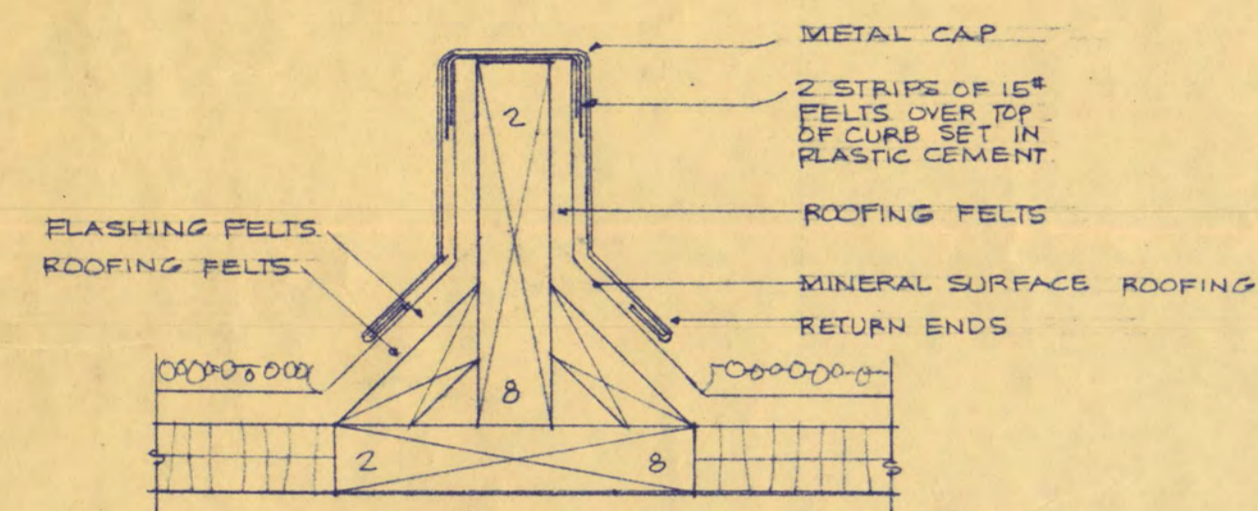

10/5 ROOFING CONTROL JOINT  
SCALE: 3" = 1'-0"

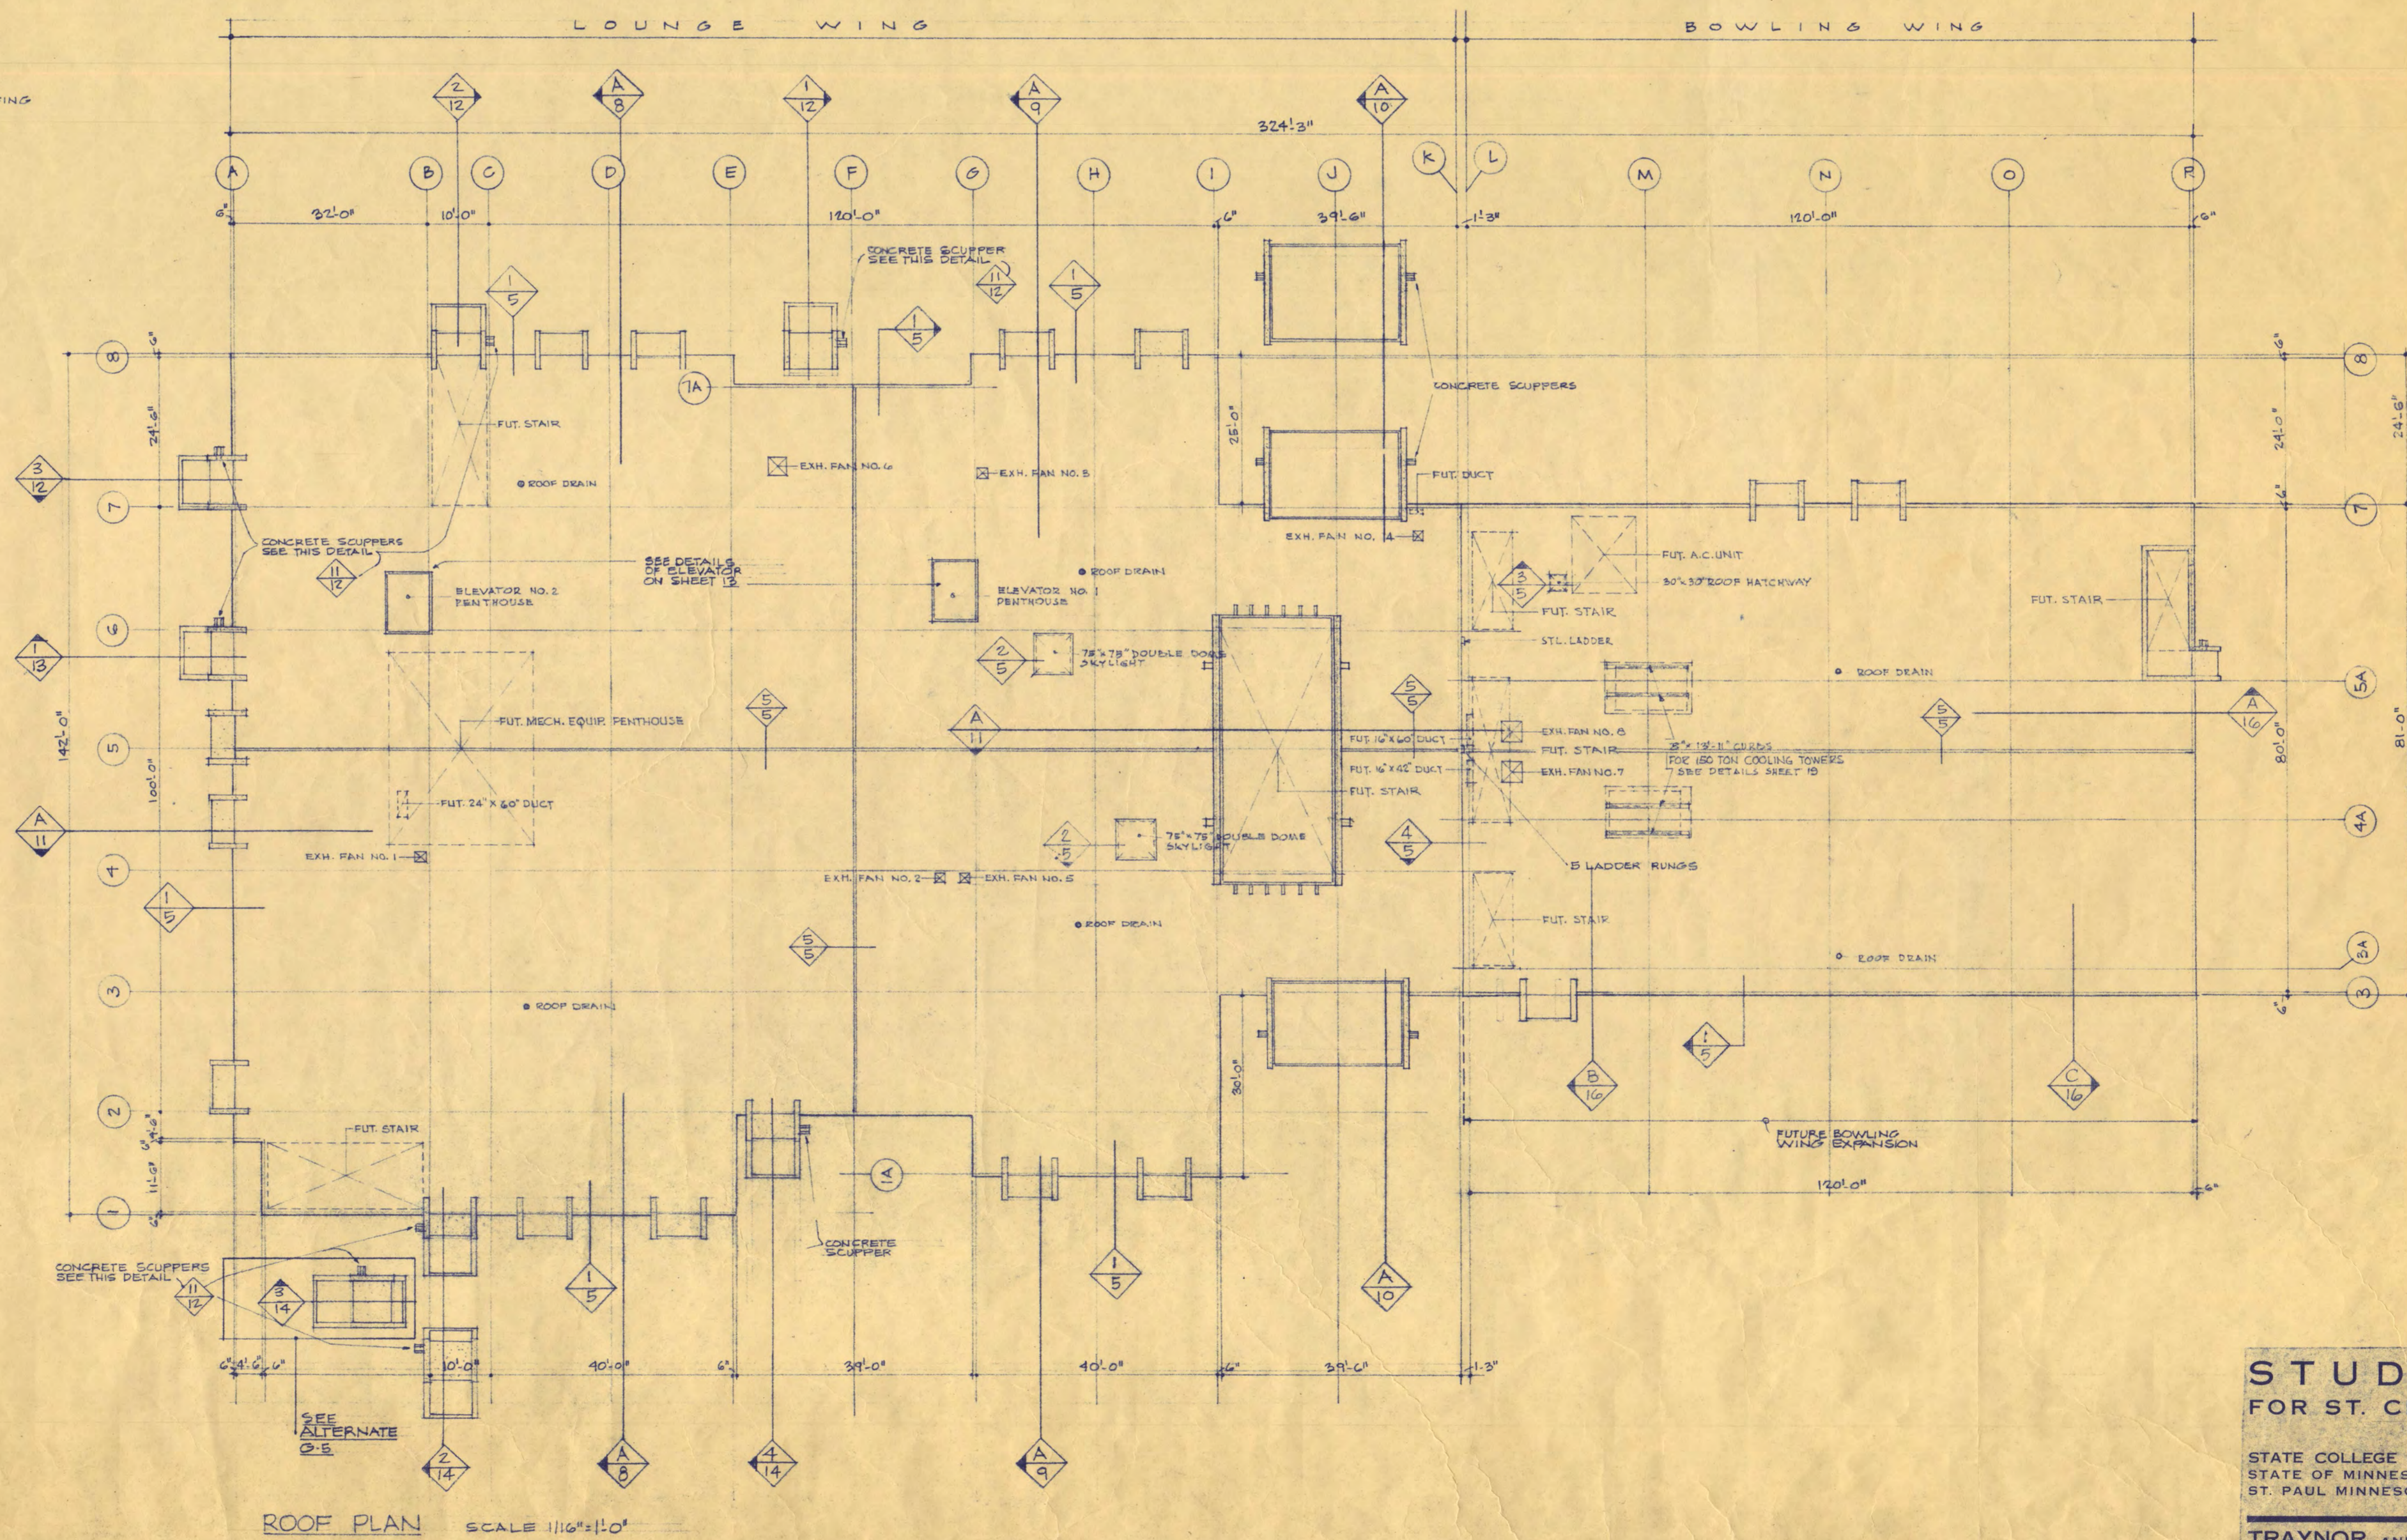

ROOF PLAN SCALE: 1/16" = 1'-0"

**STUDENT UNION  
FOR ST. CLOUD STATE COLLEGE**

STATE COLLEGE BOARD  
STATE OF MINNESOTA  
ST. PAUL, MINNESOTA

**TRAYNOR AND HERMANSON ARCHITECTS**  
ST. CLOUD, MINNESOTA  
STRUCTURAL ENGINEERS - JOHNSTON & SAHLMAN MINNEAPOLIS  
CONSULTING ENGINEERS - ORR, SHELEN, MAYERON  
ASSOCIATED INC. MINNEAPOLIS

APPROVED BY \_\_\_\_\_ DATE \_\_\_\_\_  
APPROVED BY \_\_\_\_\_ DRAWN BY **RAG, C.K.**  
APPROVED BY \_\_\_\_\_ CHECKED BY **RTH**


ROOF PLAN

SHEET NO.  
**5**


OF 21

PROJECT NO.


E-2

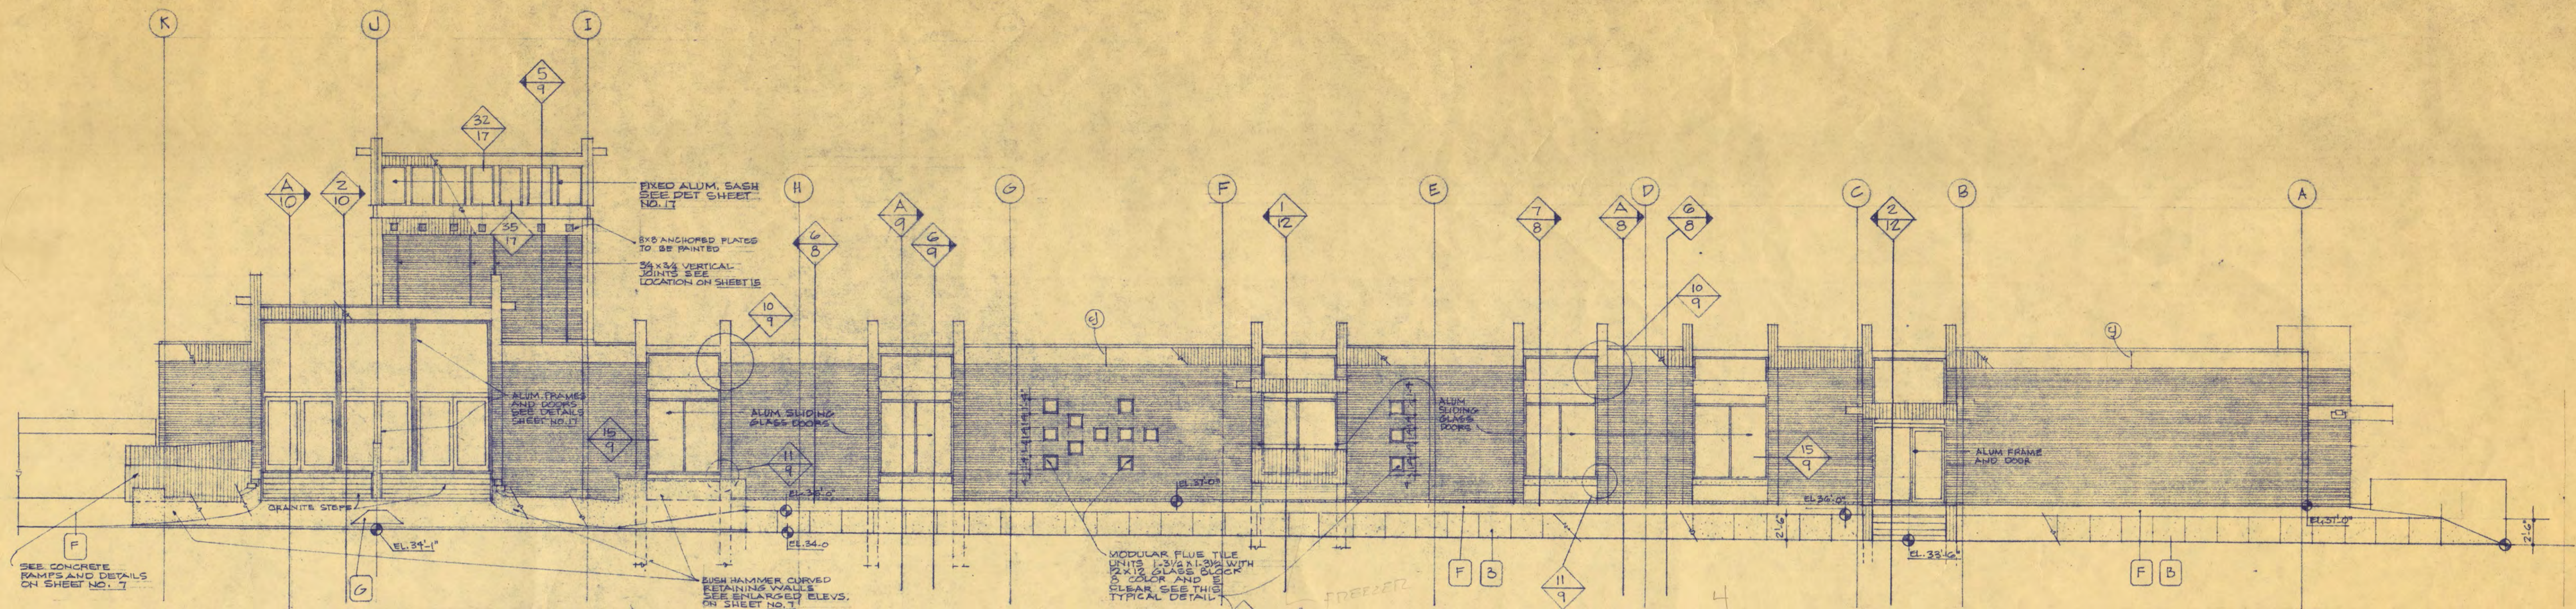


EAST ELEVATION  
SCALE 1/8" = 1'-0"

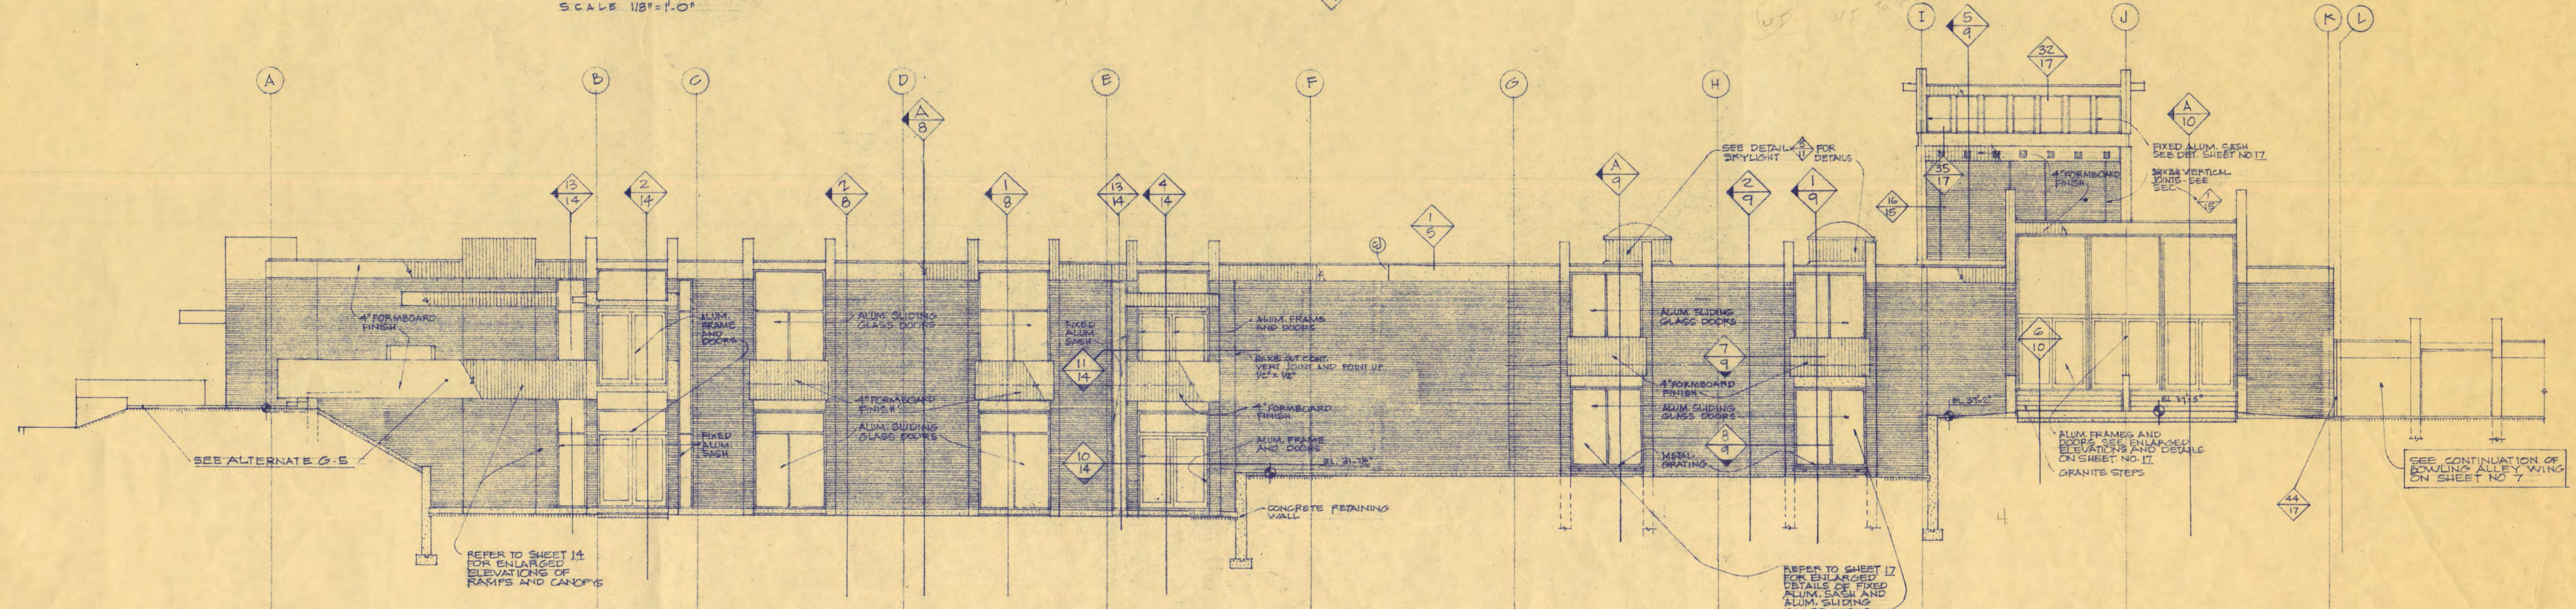

WEST ELEVATION  
SCALE 1/8" = 1'-0"

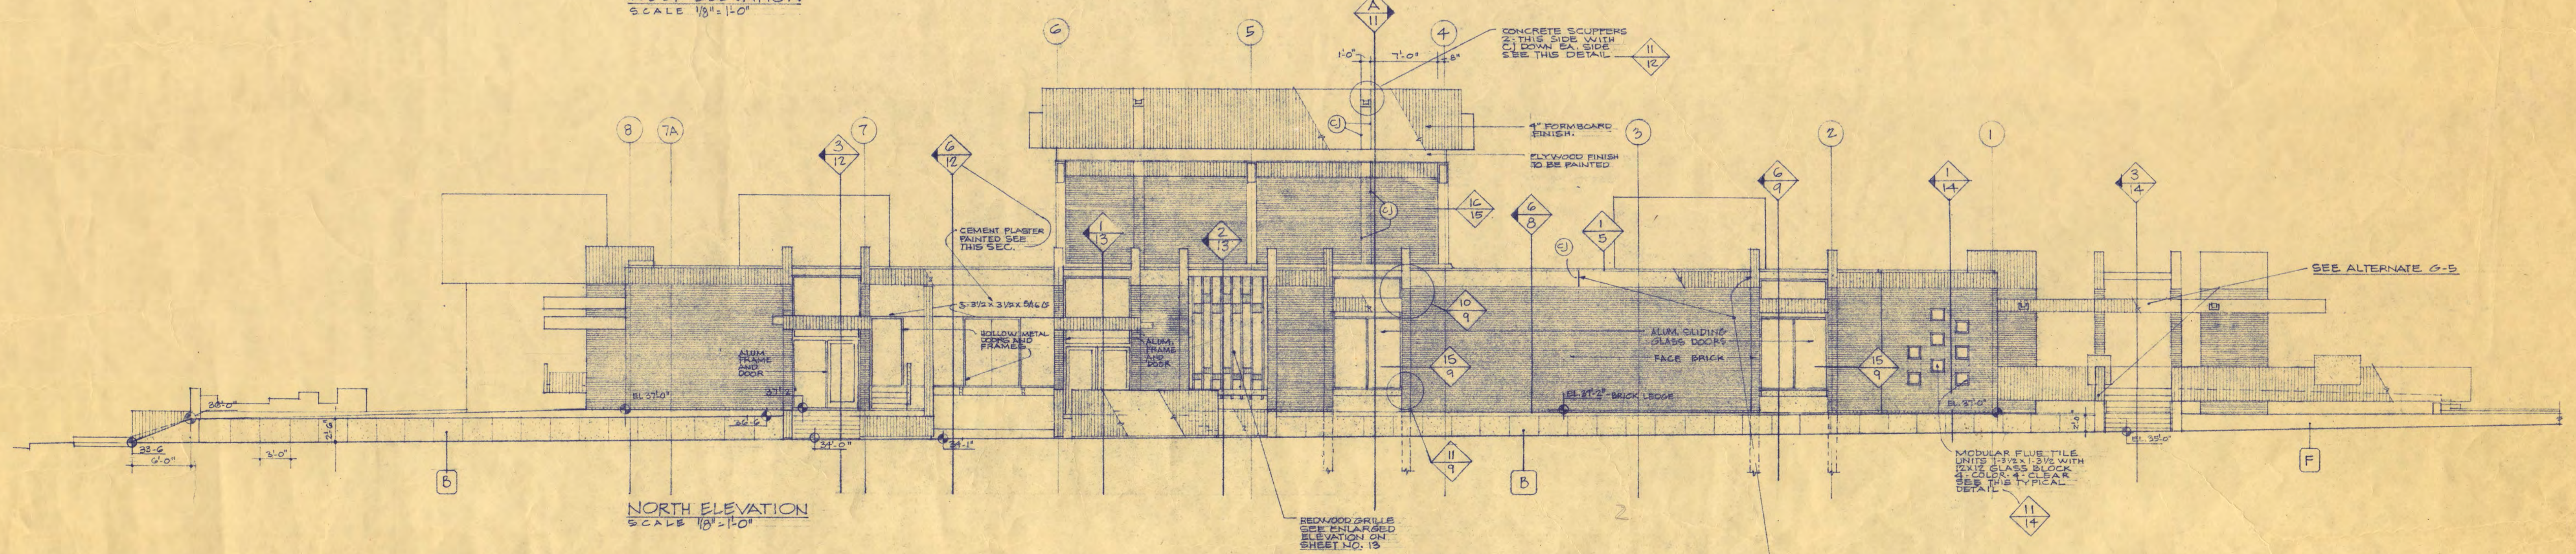

NORTH ELEVATION  
SCALE 1/8" = 1'-0"

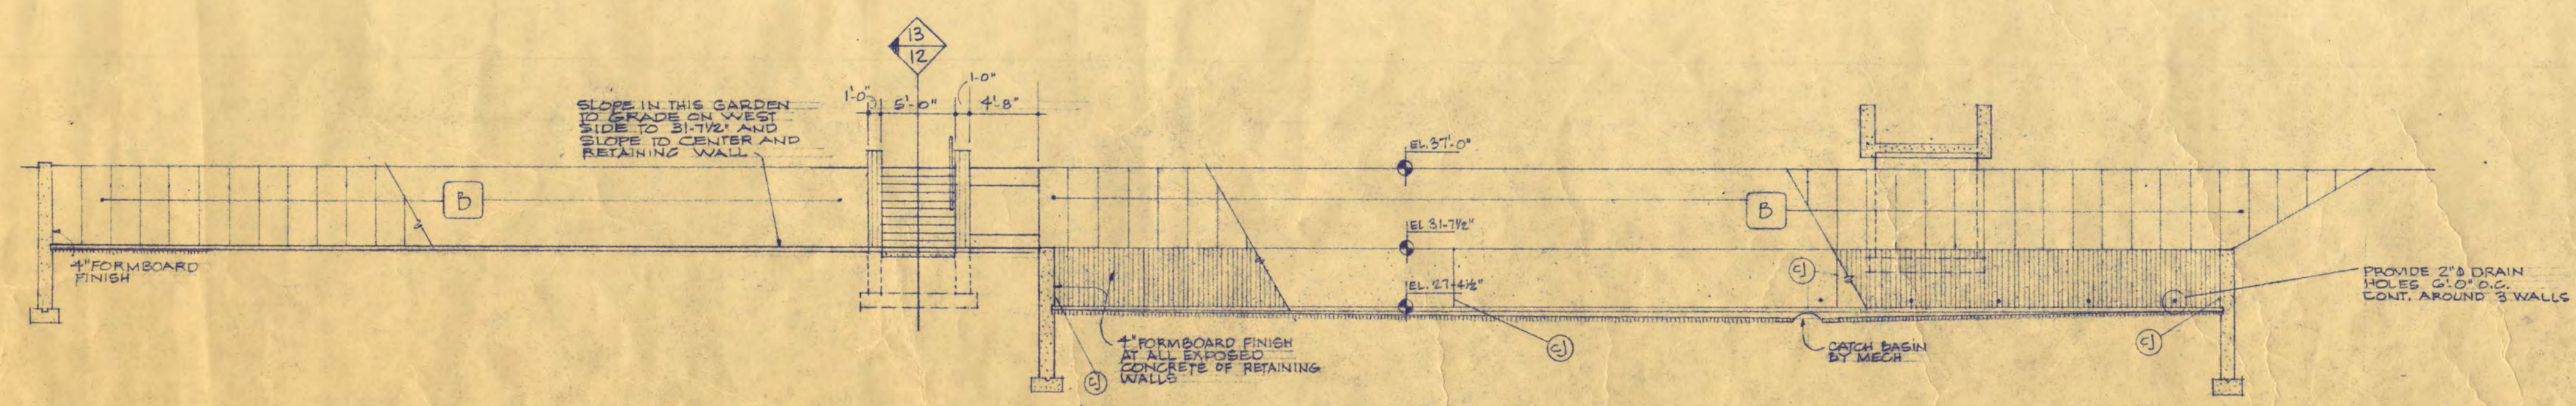

EAST ELEVATION OF RETAINING WALLS  
AND CONCRETE SLOPES ON GRADE  
SCALE 1/8" = 1'-0"

USE (C) WHERE PIER WALLS MAKE TURN FROM MAIN WALLS DO THIS THROUGH STRUCTURE ANY OF THE FACIES BETWEEN PIER WALLS LONGER THAN 20'-0" SHALL HAVE A (C)

**STUDENT UNION  
FOR ST. CLOUD STATE COLLEGE**

STATE COLLEGE BOARD  
STATE OF MINNESOTA  
ST. PAUL MINNESOTA



**TRAYNOR AND HERMANSON ARCHITECTS**  
ST. CLOUD, MINNESOTA  
STRUCTURAL ENGINEERS - JOHNSTON & SAHLMAN MINNEAPOLIS  
CONSULTING ENGINEERS - ORR, SHELEN, MAYERSON ASSOCIATED INC. MINNEAPOLIS

APPROVED BY \_\_\_\_\_ DATE 10/21/24  
APPROVED BY \_\_\_\_\_ DRAWN P.A.S.  
APPROVED BY \_\_\_\_\_ CHECKED R.T.H.

ELEVATIONS-LOUNGE WING

SHEET NO. **6**  
OF 21  
PROJECT NO. **E-2**



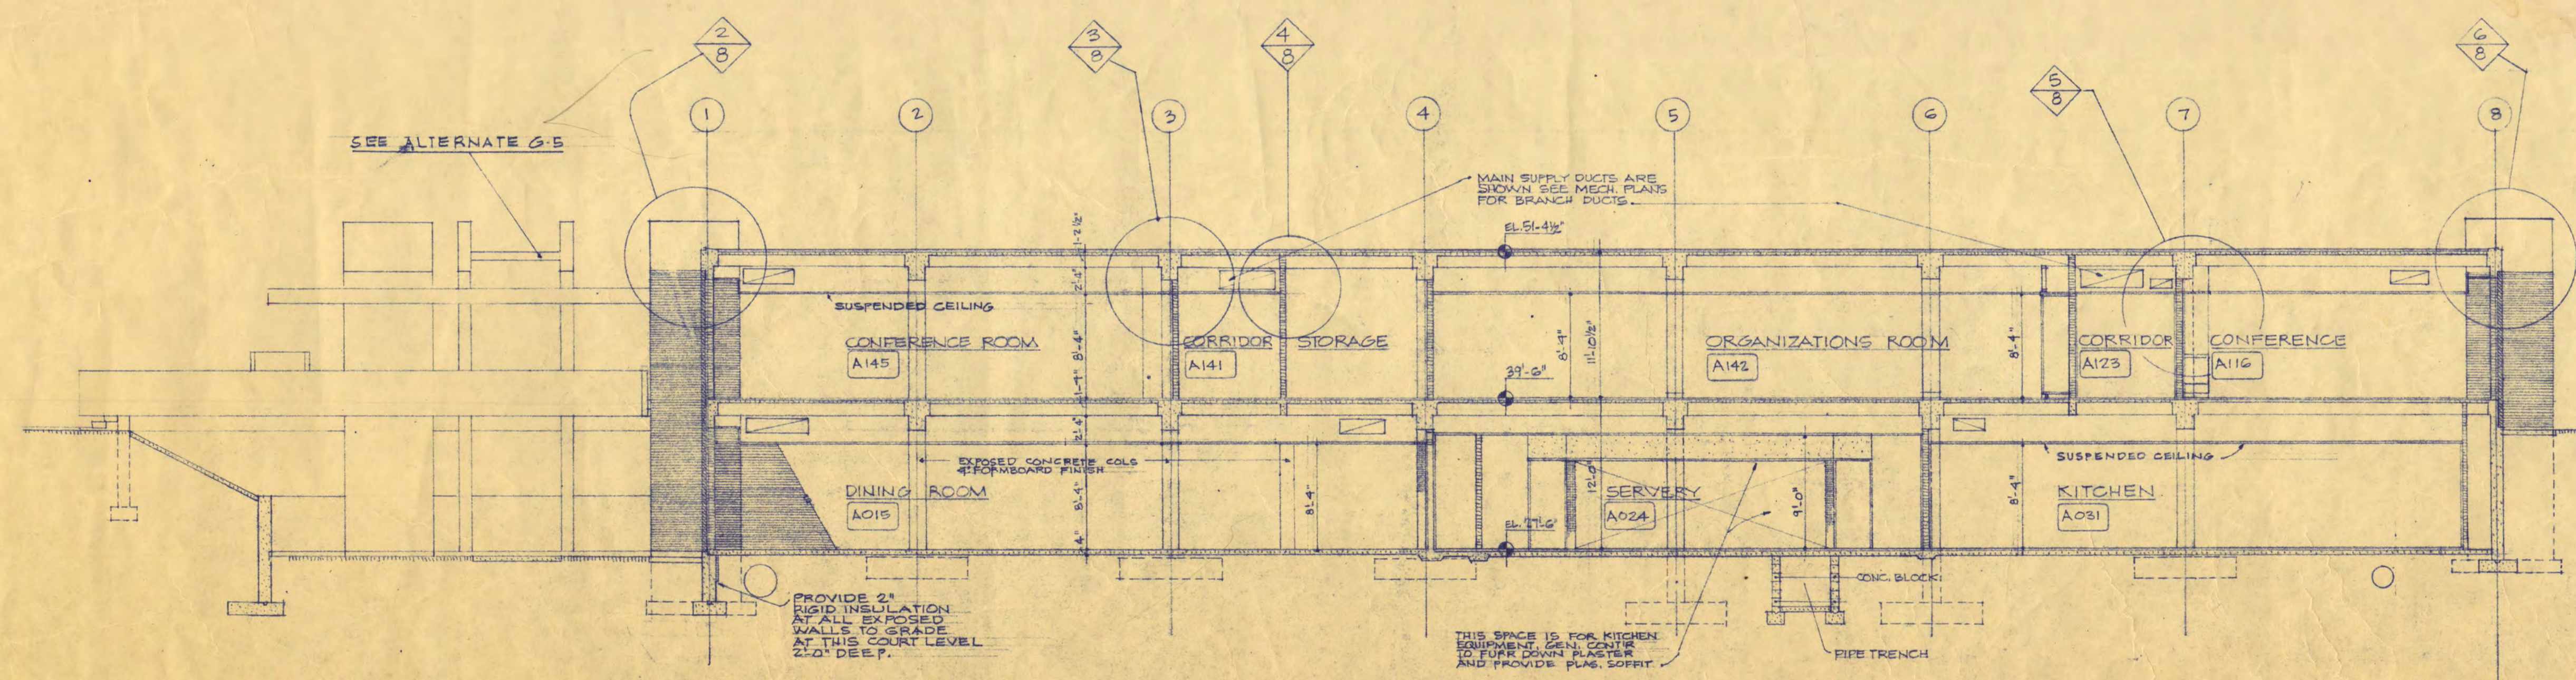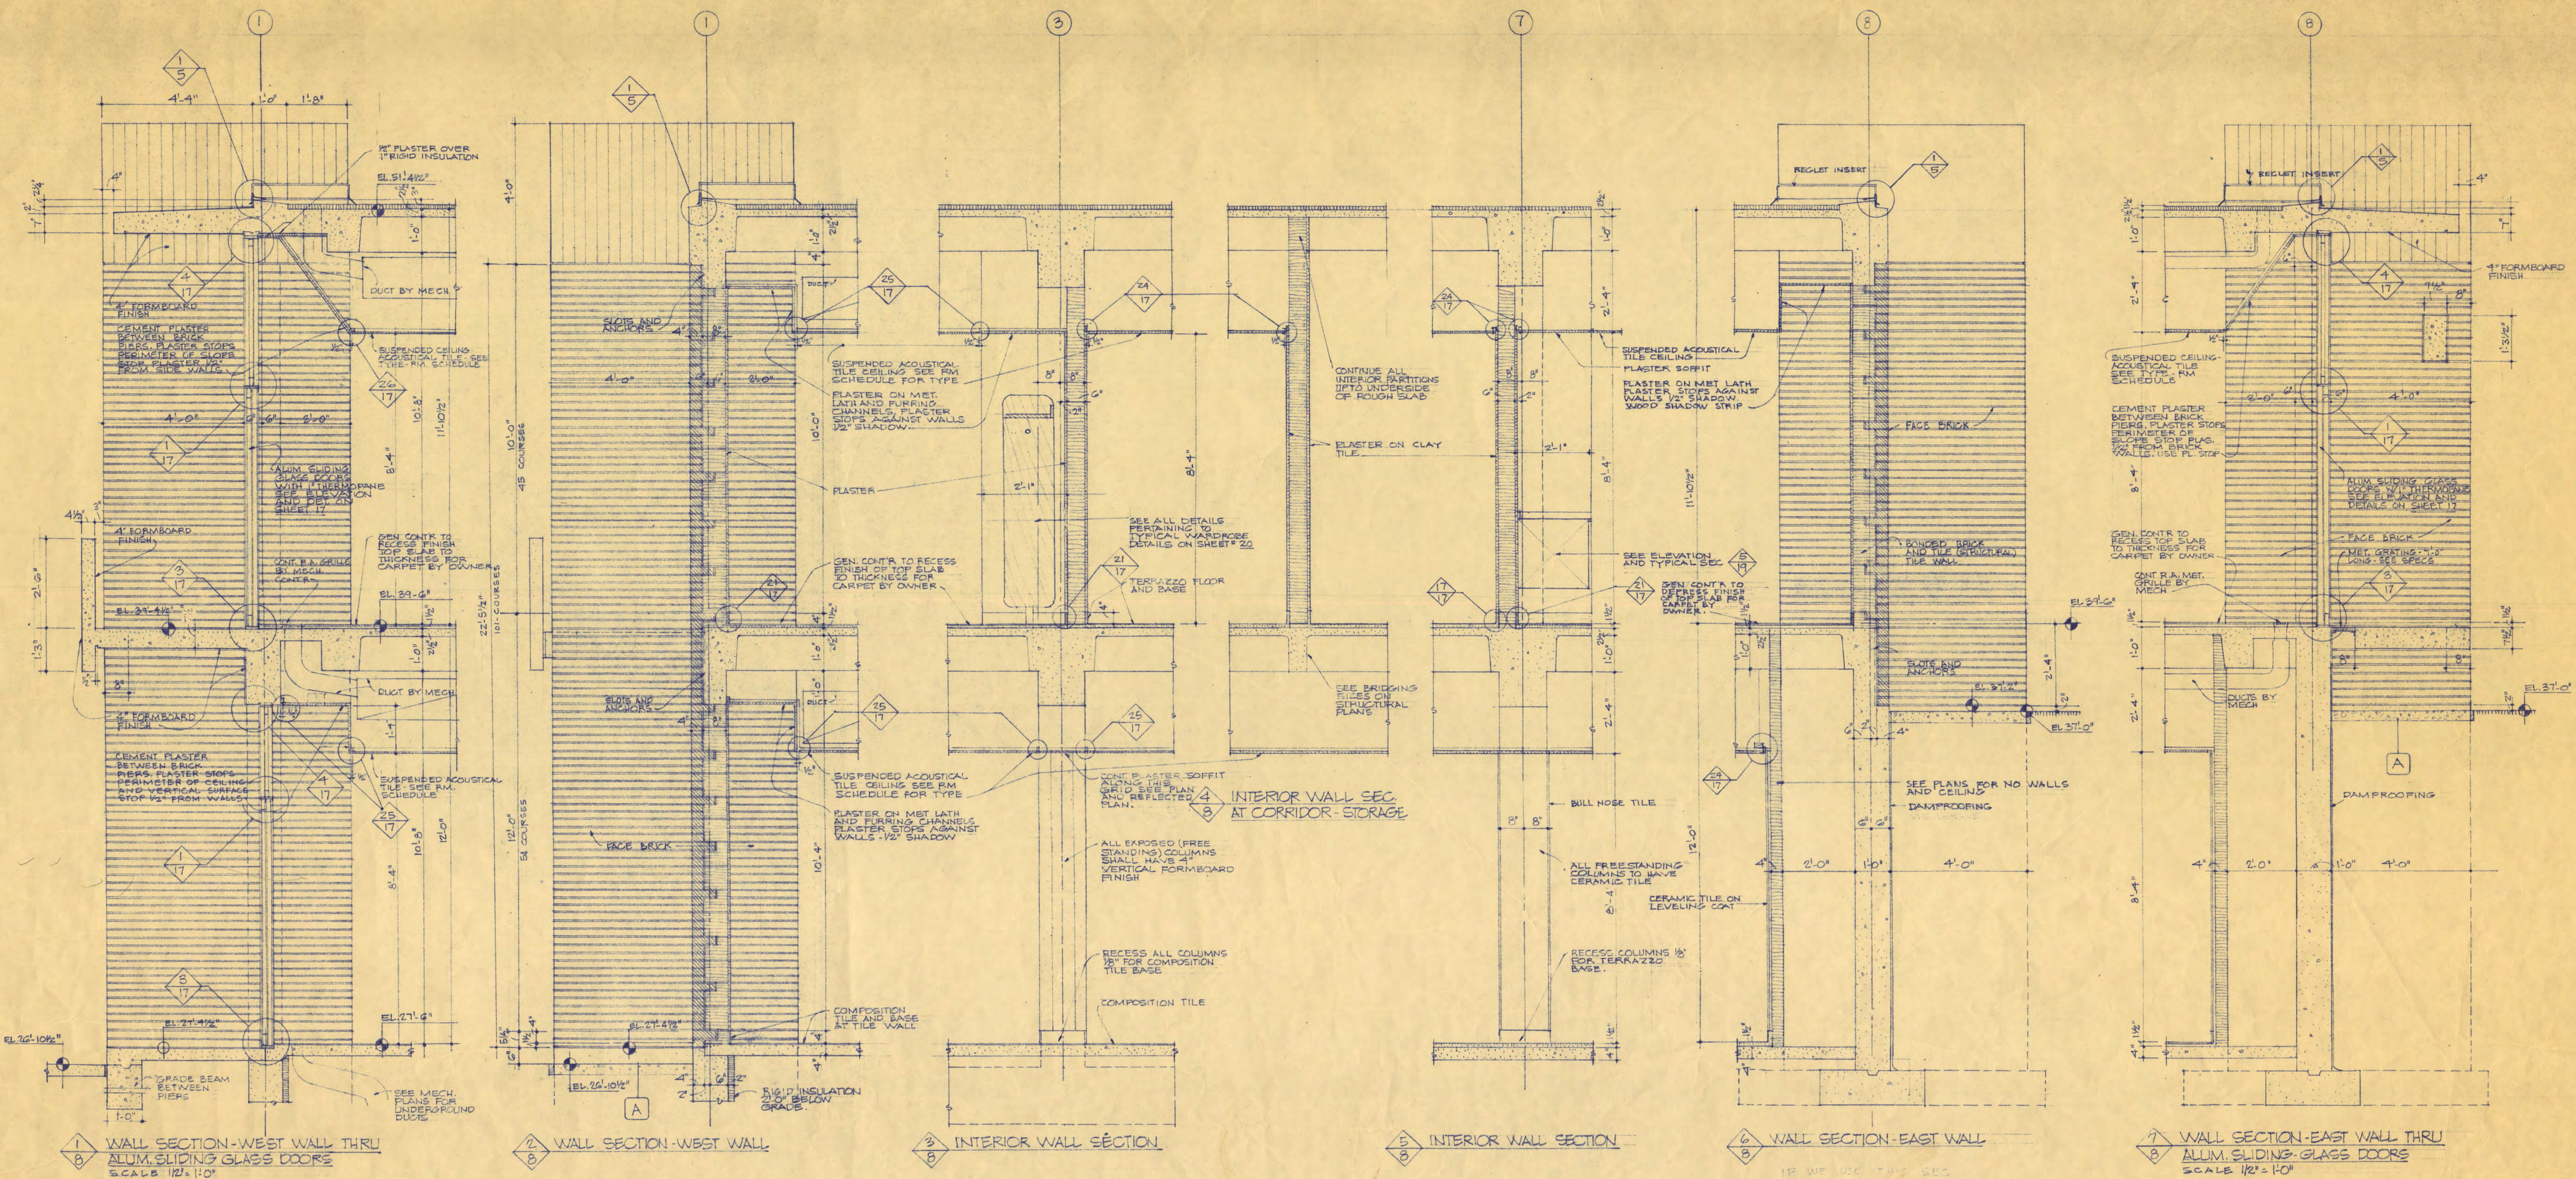

ALL BRICK COURSINGS WILL BE AS DETAILED ON TYPICAL WALL SECTIONS. BRICK PIERS COURSINGS ON INSIDE OF WALL SHALL HAVE HEADERS THAT LAP OVER HEADERS ON OUTSIDE OF BRICK PIERS.

**STUDENT UNION  
FOR ST. CLOUD STATE COLLEGE**

STATE COLLEGE BOARD  
STATE OF MINNESOTA  
ST. PAUL, MINNESOTA

TRAYNOR AND HERMANSON ARCHITECTS  
ST. CLOUD, MINNESOTA  
STRUCTURAL ENGINEERS - JOHNSTON & SAHLMAN - MINNEAPOLIS  
CONSULTING ENGINEERS - ORR, SHELEN, MAYERON ASSOCIATED INC. - MINNEAPOLIS

APPROVED BY \_\_\_\_\_ DATE 10/12/64  
APPROVED BY \_\_\_\_\_ DRAWN BAG  
APPROVED BY \_\_\_\_\_ CHECKED \_\_\_\_\_

WALL SECTIONS

SHEET NO. 8 OF 21  
PROJECT NO. E-2