

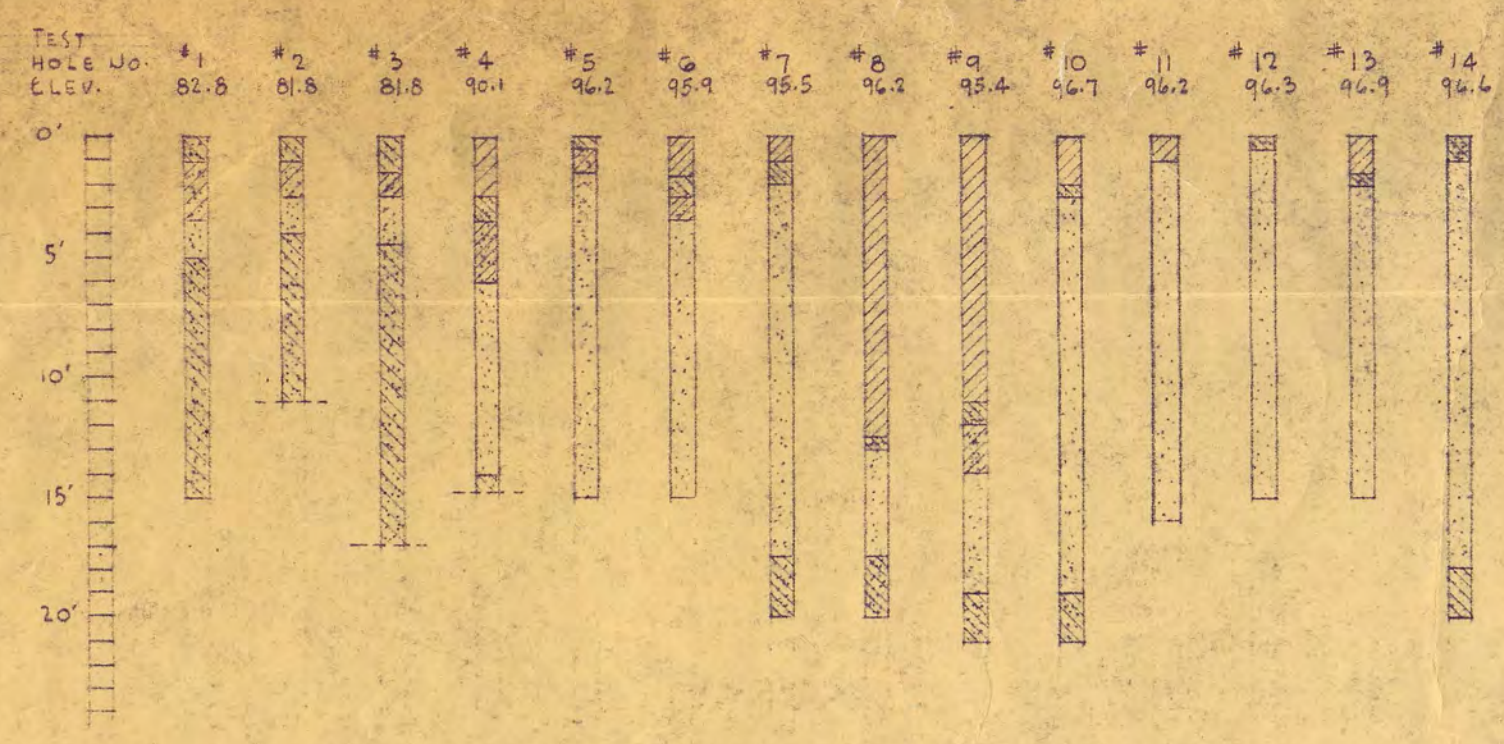
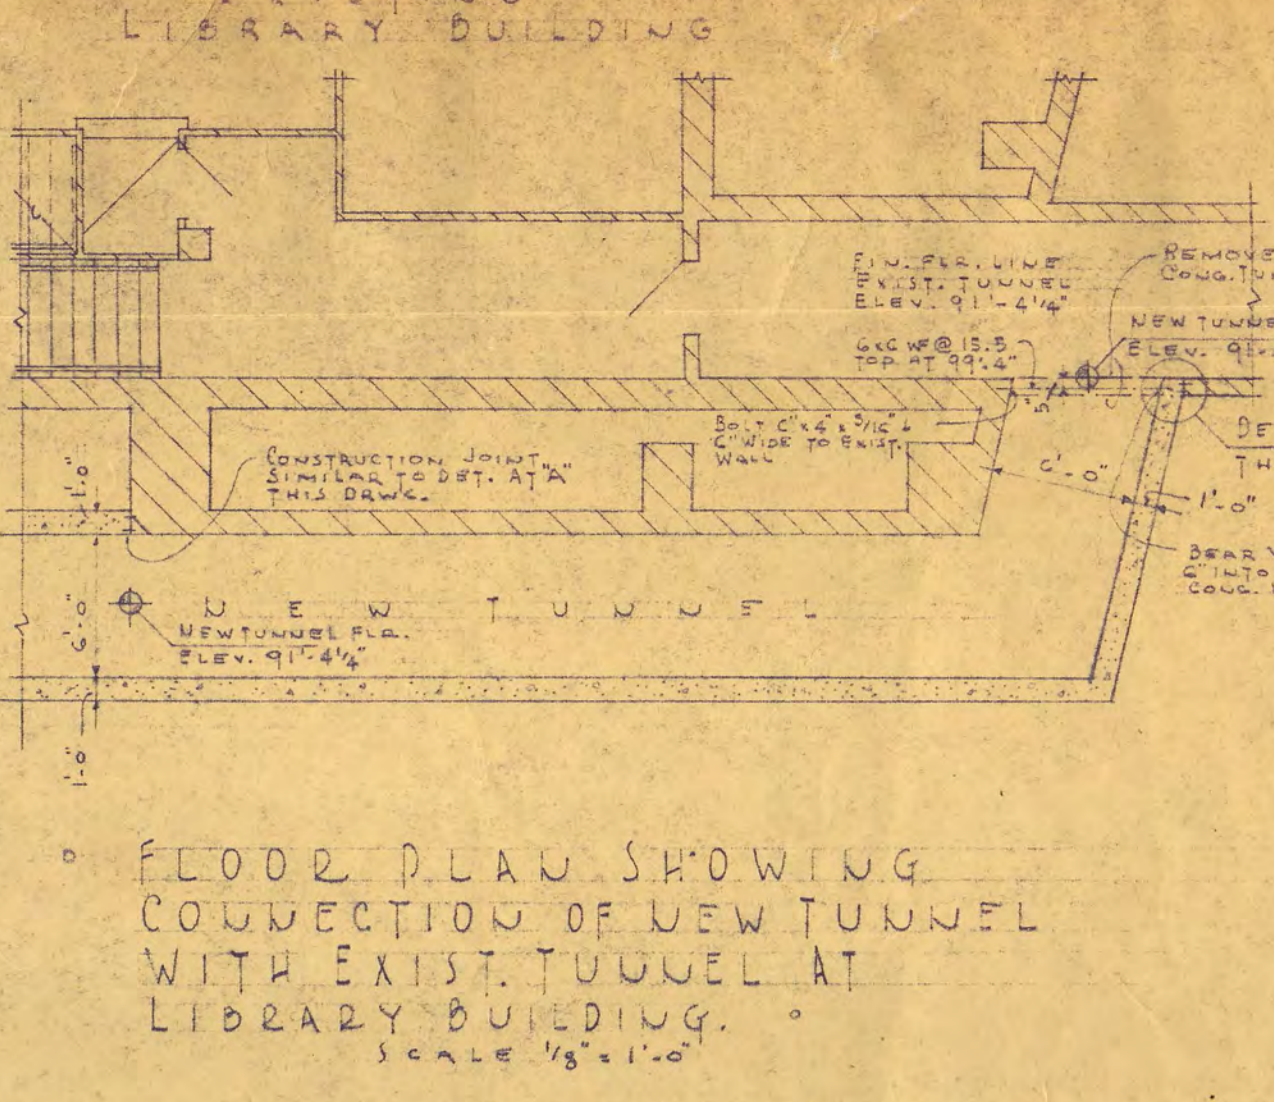
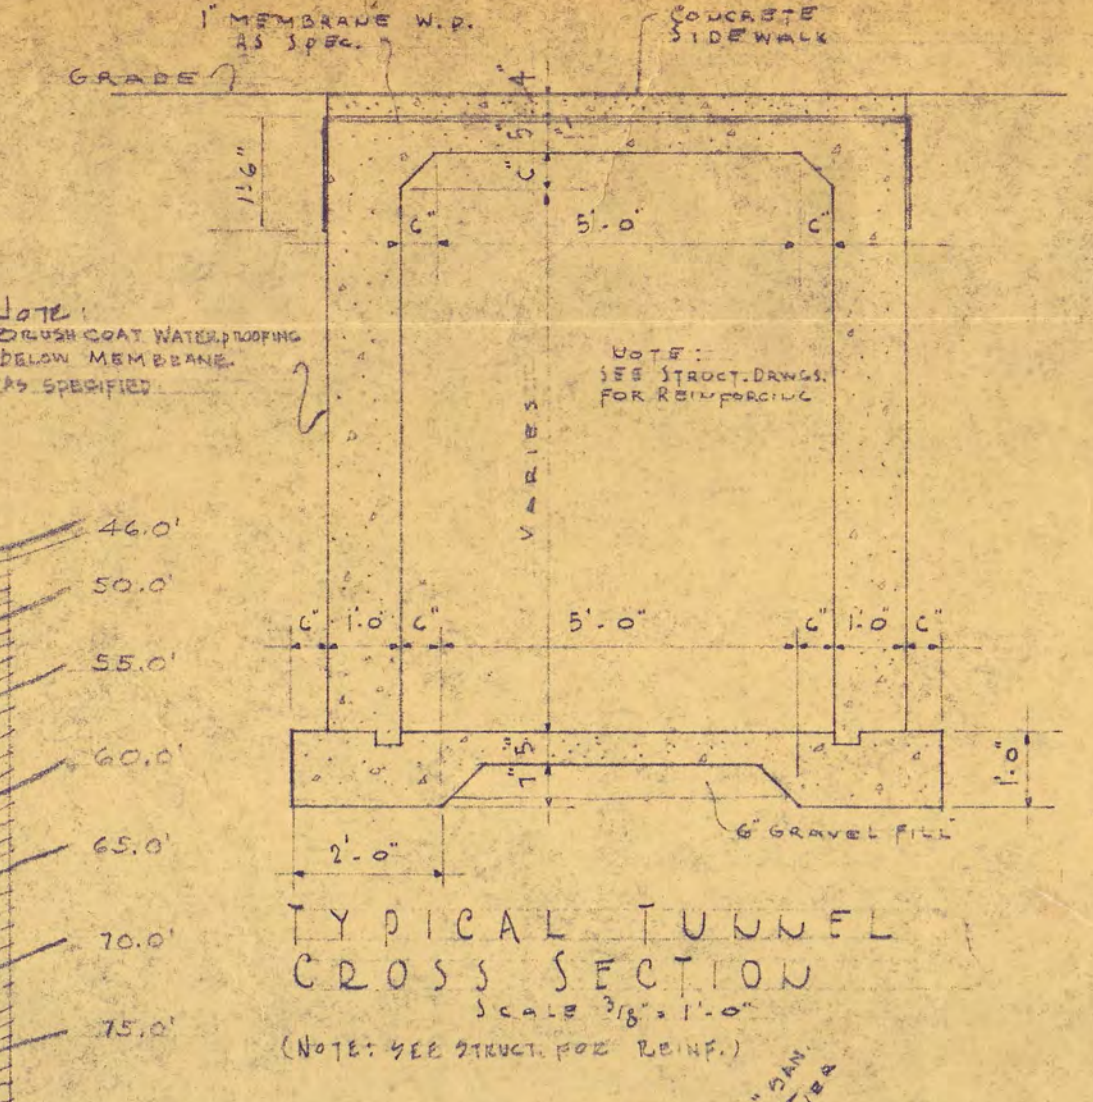


TEST HOLE LOG

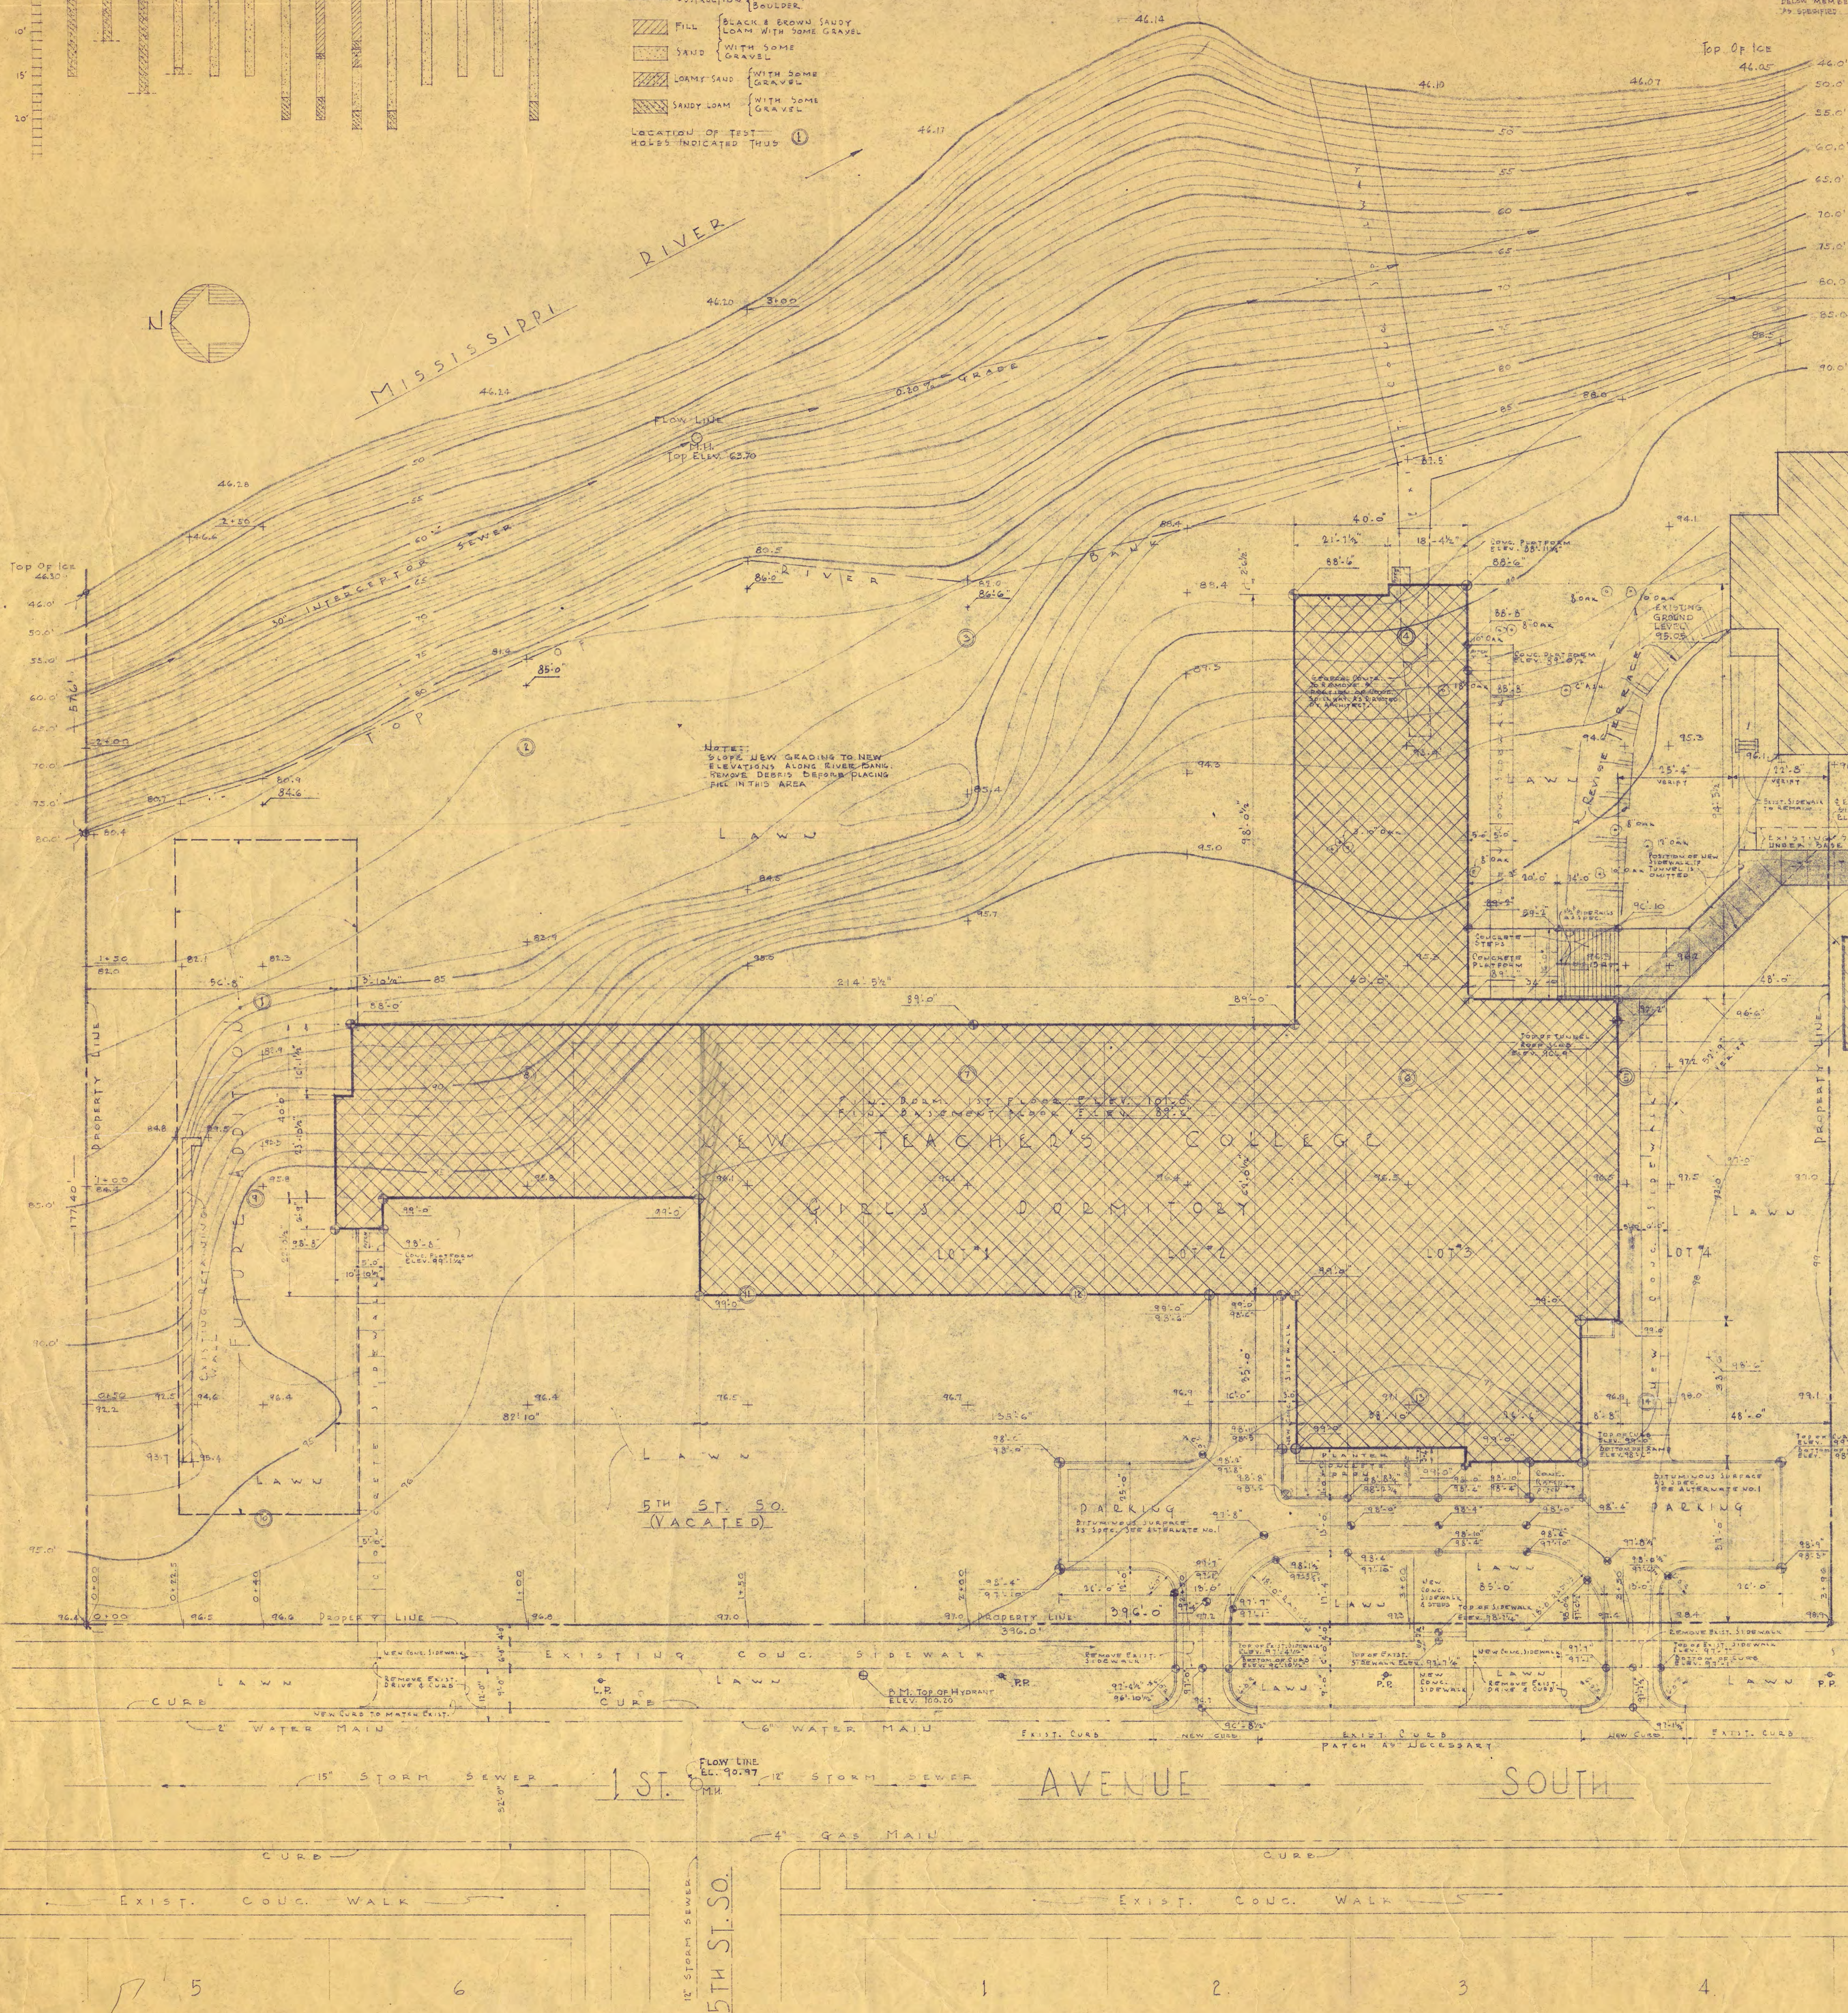




**LEGEND**

- OBSTRUCTION PROBABLY LOCATED
- FILL BLACK & BROWN SANDY LOAM WITH SOME GRAVEL
- SAND WITH SOME GRAVEL
- LOAMY SAND WITH SOME GRAVEL
- SANDY LOAM WITH SOME GRAVEL
- LOCATION OF TEST HOLES INDICATED THIS

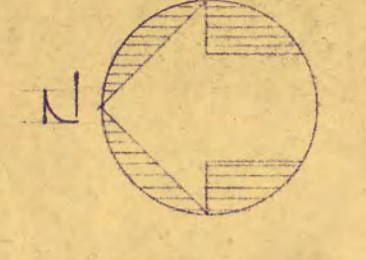

MATERIAL LEGEND

- EARTH
- MADE IN ELEVATION
- CONCRETE
- WOOD STUD PARTITION
- BRICK
- WOOD IN SECTION
- GRANITE OR STONE
- PLASTER OR CEMENT IN SECT.
- TILE
- GRAVEL
- METAL IN SECTION
- METAL IN ELEVATION
- METAL IN SECTION
- MARBLE SECT.
- MARBLE IN SECTION

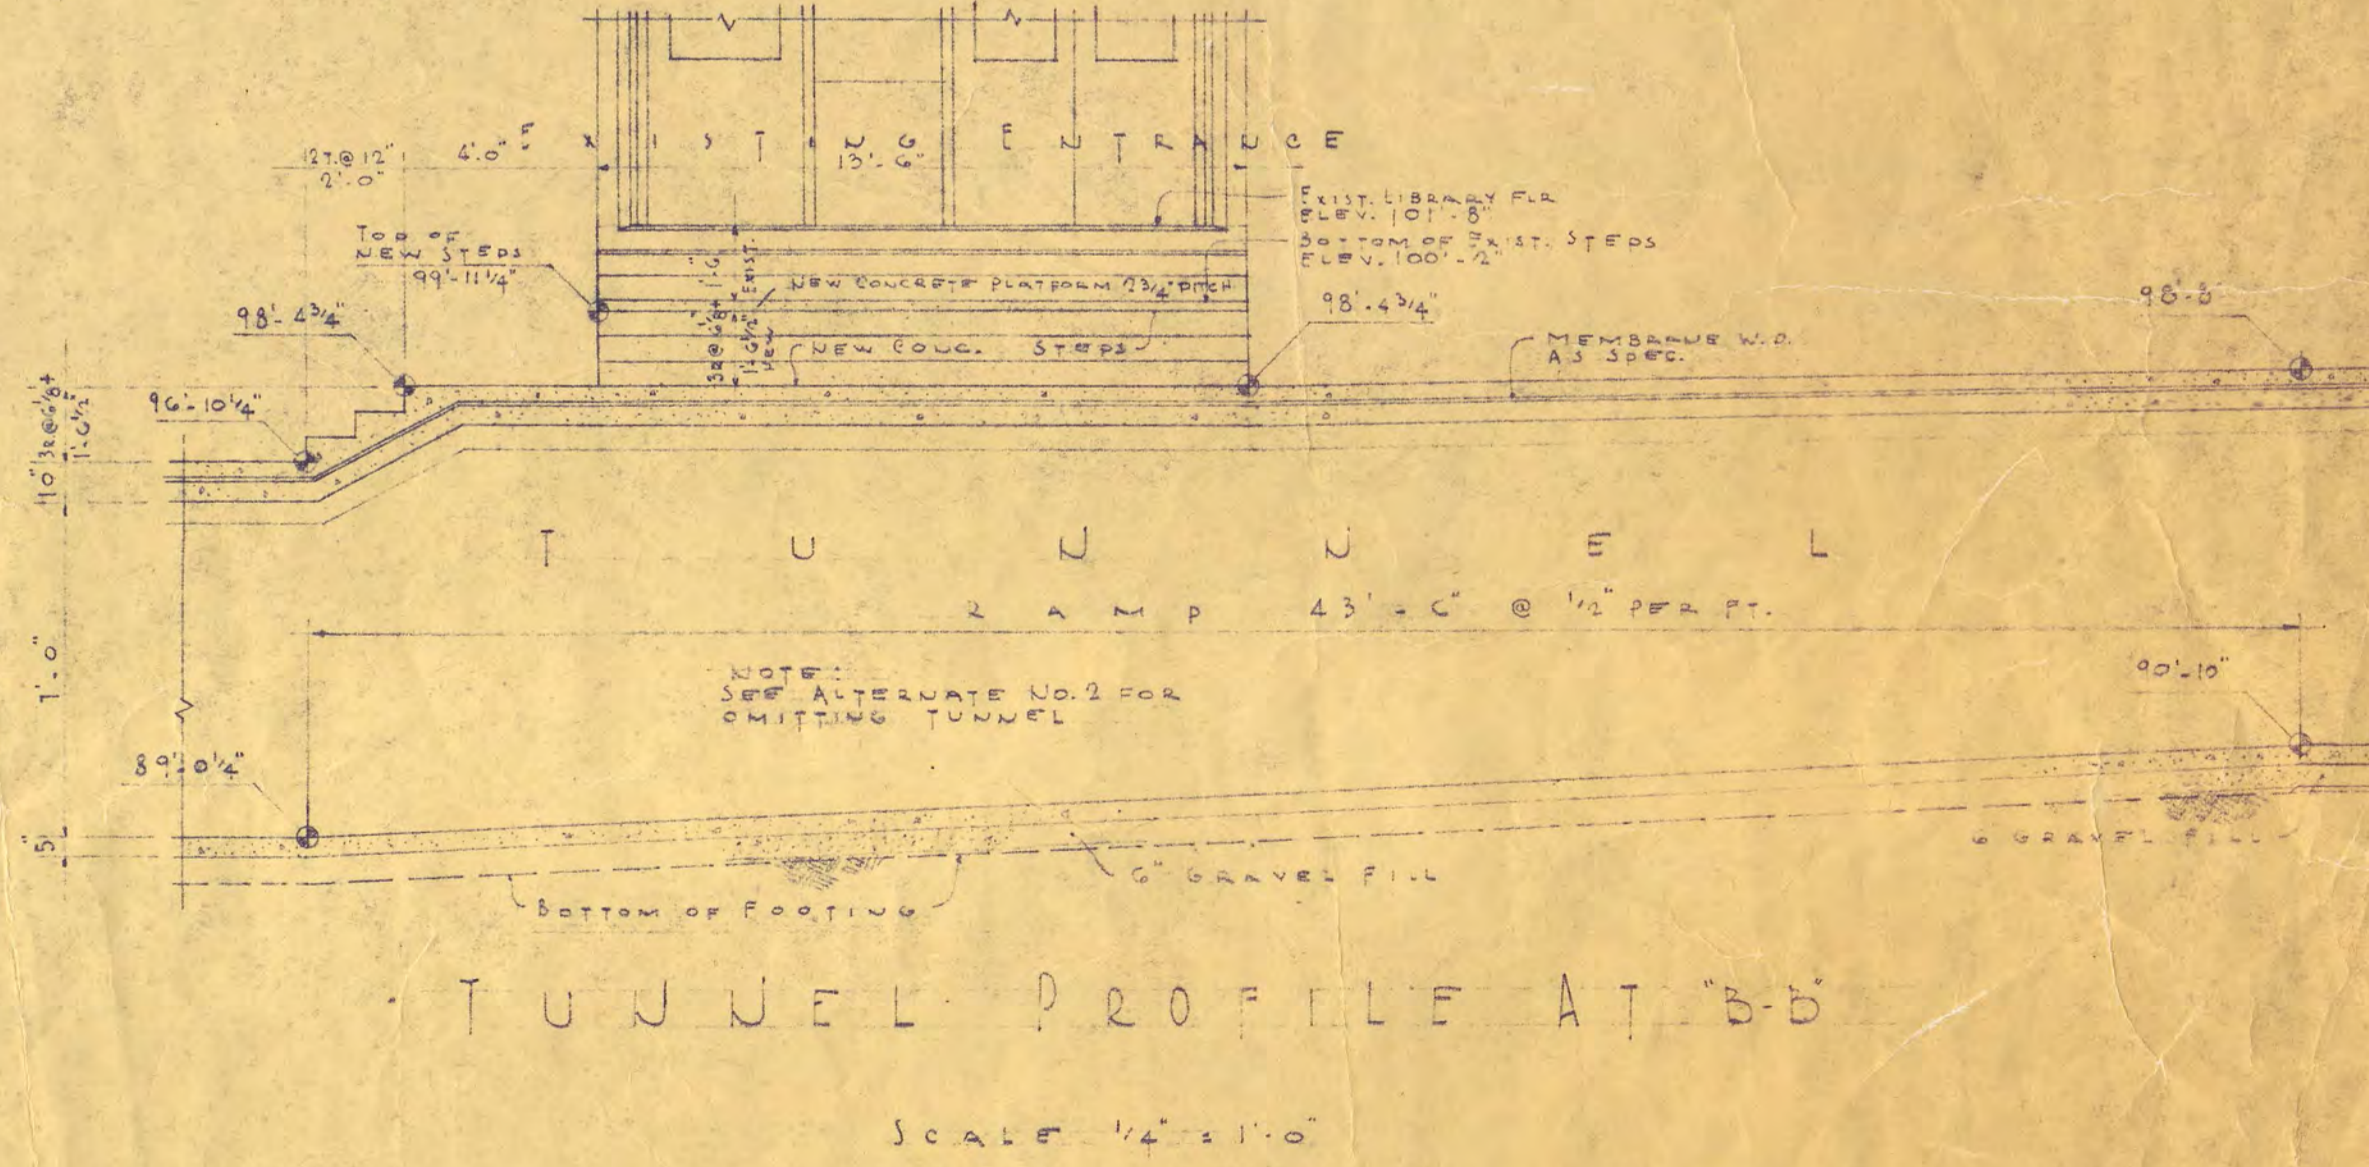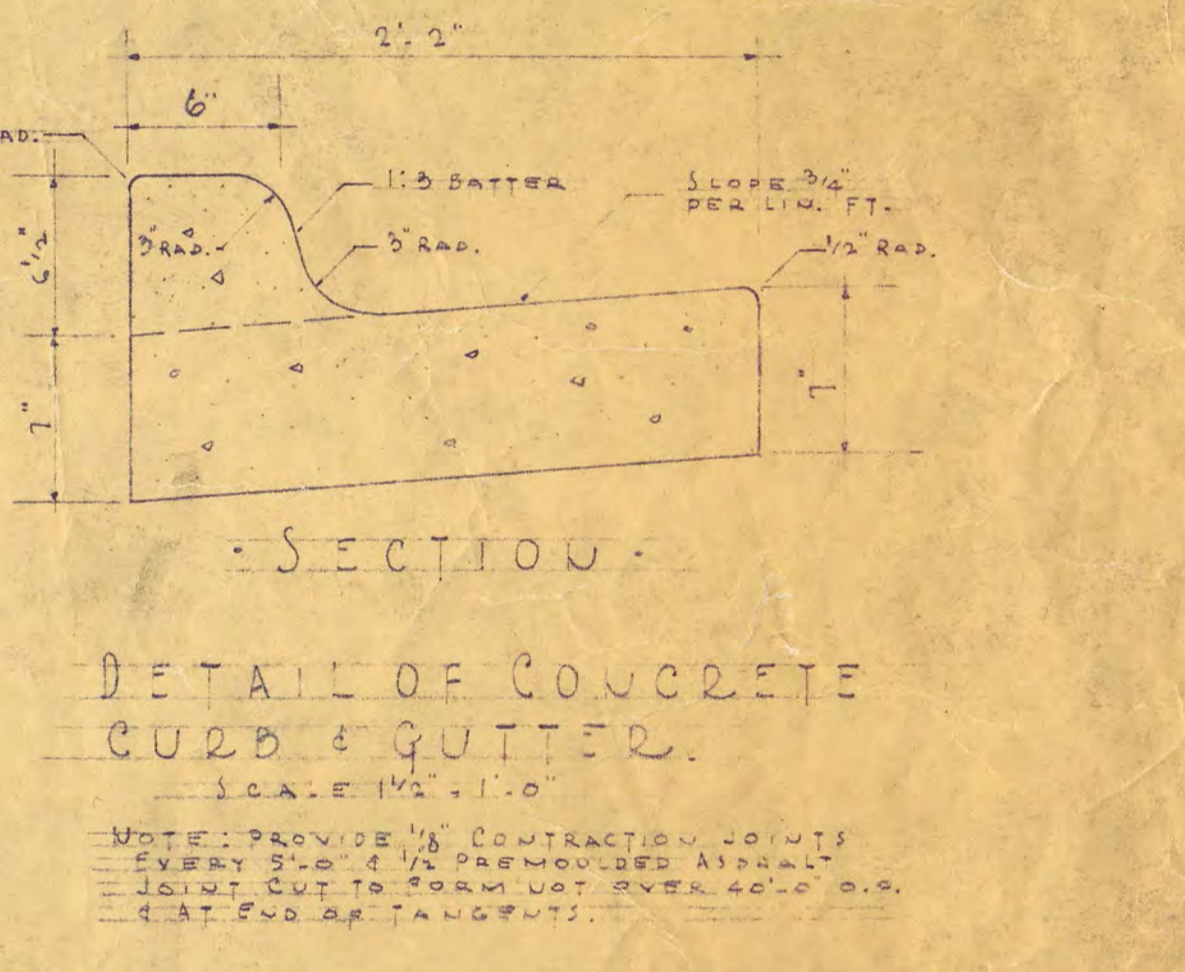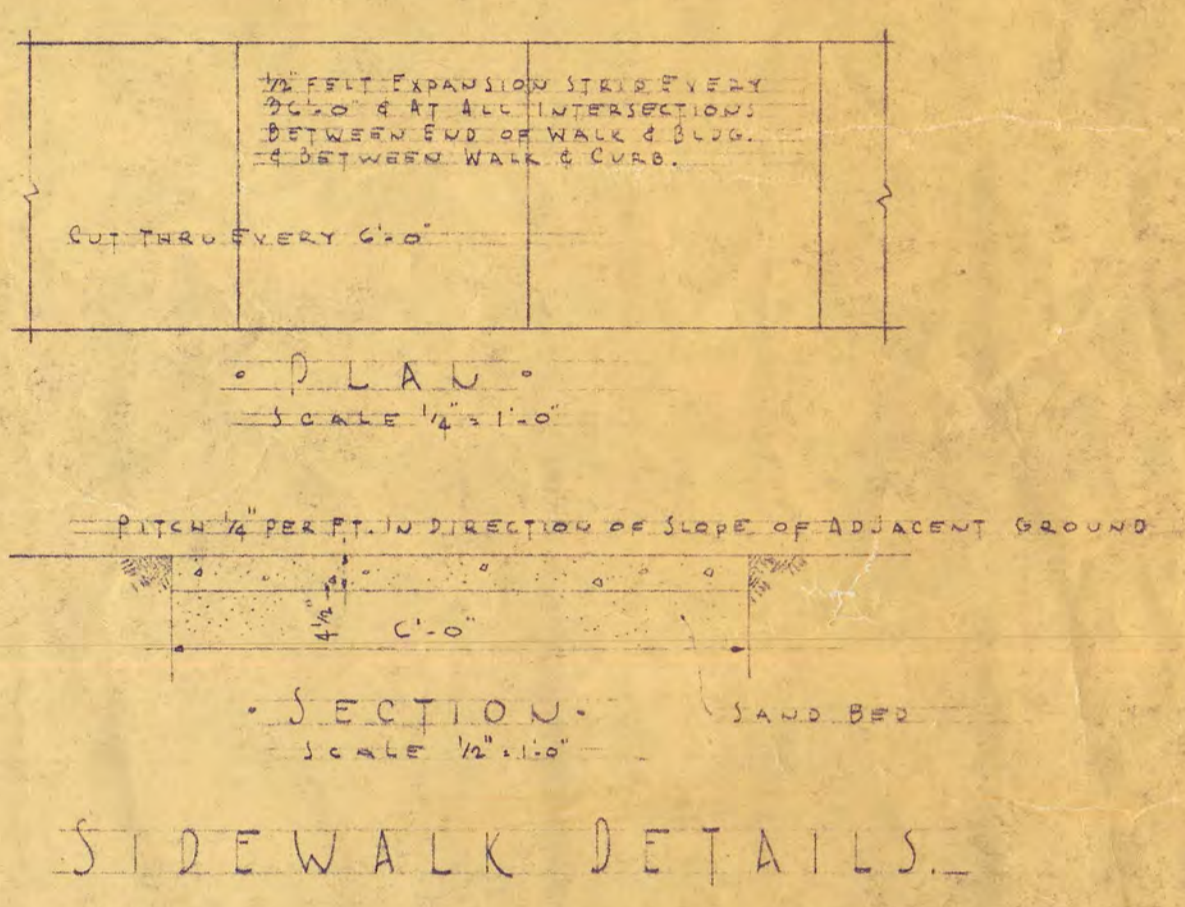

NOTE: GENERAL CONTRACTOR TO REFER TO MECHANICAL & ELECTRICAL DRAWING FOR UNDERGROUND SEWERS, PIPING & CONDUIT.

PLOT PLAN  
SCALE 1/4" = 1'-0"

NOTES:  
1. CONTRACTOR TO REMOVE ALL TREES WITHIN THE BUILDING AREA. TREES OUTSIDE THE BUILDING AREA TO BE PROTECTED BY SPECIFICATIONS.  
2. UNDESIRABLE GRASSES SHOULD BE REMOVED.  
3. EXISTING GRASSES AND TREES TO BE PROTECTED BY SPECIFICATIONS.  
4. GRASSES AT CURBS INDICATED THIS.

GIRLS DORMITORY  
ST. CLOUD STATE TEACHERS COLLEGE  
ST. CLOUD, MINNESOTA

FRANK W. JACKSON & ASSOCIATES, INC.  
ARCHITECTS & ENGINEERS  
ST. CLOUD, MINNESOTA

DATE: 6-15-56  
REV: 11/56





ROOM & SPACE FINISH SCHEDULE

ROOM & SPACE	FLOORING	BASE	WAINSCOT	WALLS	CEILING	NOTES
01 VESTIBULE						
02 ELEVATOR SHAFT						
03 STAIR						
04 TUNNEL						
05 UNFINISHED						
06 FUTURE OFFICE						
07 BATH						
08 BATH						
DOOR SCHEDULE

MARK	DOOR SIZE	TYPE	FRAME	GLASS	RANDOM	REMARKS
01	3'-0" X 7'-0" X 1 1/2"	A	H.M.	N	1/2"	YES
02	2'-0" X 7'-0" X 1 1/2"	A	H.M.	N	1/2"	YES
03	3'-0" X 7'-0" X 1 1/2"	D	H.M.	N	1/2"	
04	3'-0" X 7'-0" X 1 1/2"	D	H.M.	N	1/2"	
05	3'-0" X 7'-0" X 1 1/2"	D	H.M.	N	1/2"	
06	3'-0" X 7'-0" X 1 1/2"	D	H.M.	N	1/2"	
07	3'-0" X 7'-0" X 1 1/2"	C	H.M.	N	1/2"	YES
08	3'-0" X 7'-0" X 1 1/2"	D	H.M.	N	1/2"	YES
09	3'-0" X 7'-0" X 1 1/2"	F	H.M.	N	1/2"	
10	3'-0" X 7'-0" X 1 1/2"	H	H.M.	N	1/2"	
11	3'-0" X 7'-0" X 1 1/2"	H	H.M.	N	1/2"	
12	3'-0" X 7'-0" X 1 1/2"	D	H.M.	N	1/2"	
13	3'-0" X 7'-0" X 1 1/2"	E	H.M.	N	1/2"	
14	3'-0" X 7'-0" X 1 1/2"	D	H.M.	N	1/2"	WOOD LEAF
15	3'-0" X 7'-0" X 1 1/2"	H	H.M.	N	1/2"	
16	3'-0" X 7'-0" X 1 1/2"	H	H.M.	N	1/2"	
17	3'-0" X 7'-0" X 1 1/2"	E	H.M.	N	1/2"	WOOD LEAF
18	3'-0" X 7'-0" X 1 1/2"	F	H.M.	N	1/2"	WOOD LEAF
19	3'-0" X 7'-0" X 1 1/2"	F	H.M.	N	1/2"	WOOD LEAF
20	3'-0" X 7'-0" X 1 1/2"	D	H.M.	N	1/2"	WOOD LEAF
21	3'-0" X 7'-0" X 1 1/2"	D	H.M.	N	1/2"	WOOD LEAF
22	3'-0" X 7'-0" X 1 1/2"	E	H.M.	N	1/2"	WOOD LEAF
23	3'-0" X 7'-0" X 1 1/2"	E	H.M.	N	1/2"	WOOD LEAF
24	3'-0" X 7'-0" X 1 1/2"	D	H.M.	N	1/2"	WOOD LEAF
25	3'-0" X 7'-0" X 1 1/2"	D	H.M.	N	1/2"	WOOD LEAF
26	3'-0" X 7'-0" X 1 1/2"	E	H.M.	N	1/2"	WOOD LEAF
27	3'-0" X 7'-0" X 1 1/2"	E	H.M.	N	1/2"	WOOD LEAF
28	3'-0" X 7'-0" X 1 1/2"	D	H.M.	N	1/2"	WOOD LEAF
29	3'-0" X 7'-0" X 1 1/2"	F	H.M.	N	1/2"	WOOD LEAF
30	3'-0" X 7'-0" X 1 1/2"	D	H.M.	N	1/2"	WOOD LEAF
31	3'-0" X 7'-0" X 1 1/2"	E	H.M.	N	1/2"	WOOD LEAF
32	3'-0" X 7'-0" X 1 1/2"	E	H.M.	N	1/2"	WOOD LEAF
33	3'-0" X 7'-0" X 1 1/2"	D	H.M.	N	1/2"	WOOD LEAF
34	3'-0" X 7'-0" X 1 1/2"	D	H.M.	N	1/2"	WOOD LEAF
35	3'-0" X 7'-0" X 1 1/2"	D	H.M.	N	1/2"	WOOD LEAF
36	3'-0" X 7'-0" X 1 1/2"	H	H.M.	N	1/2"	WOOD LEAF
37	3'-0" X 7'-0" X 1 1/2"	E	H.M.	N	1/2"	WOOD LEAF
38	3'-0" X 7'-0" X 1 1/2"	E	H.M.	N	1/2"	WOOD LEAF
39	3'-0" X 7'-0" X 1 1/2"	E	H.M.	N	1/2"	WOOD LEAF
40	3'-0" X 7'-0" X 1 1/2"	E	H.M.	N	1/2"	WOOD LEAF
41	3'-0" X 7'-0" X 1 1/2"	D	H.M.	N	1/2"	WOOD LEAF
42	3'-0" X 7'-0" X 1 1/2"	E	H.M.	N	1/2"	WOOD LEAF
43	3'-0" X 7'-0" X 1 1/2"	E	H.M.	N	1/2"	WOOD LEAF
44	3'-0" X 7'-0" X 1 1/2"	D	H.M.	N	1/2"	WOOD LEAF
45	3'-0" X 7'-0" X 1 1/2"	D	H.M.	N	1/2"	WOOD LEAF

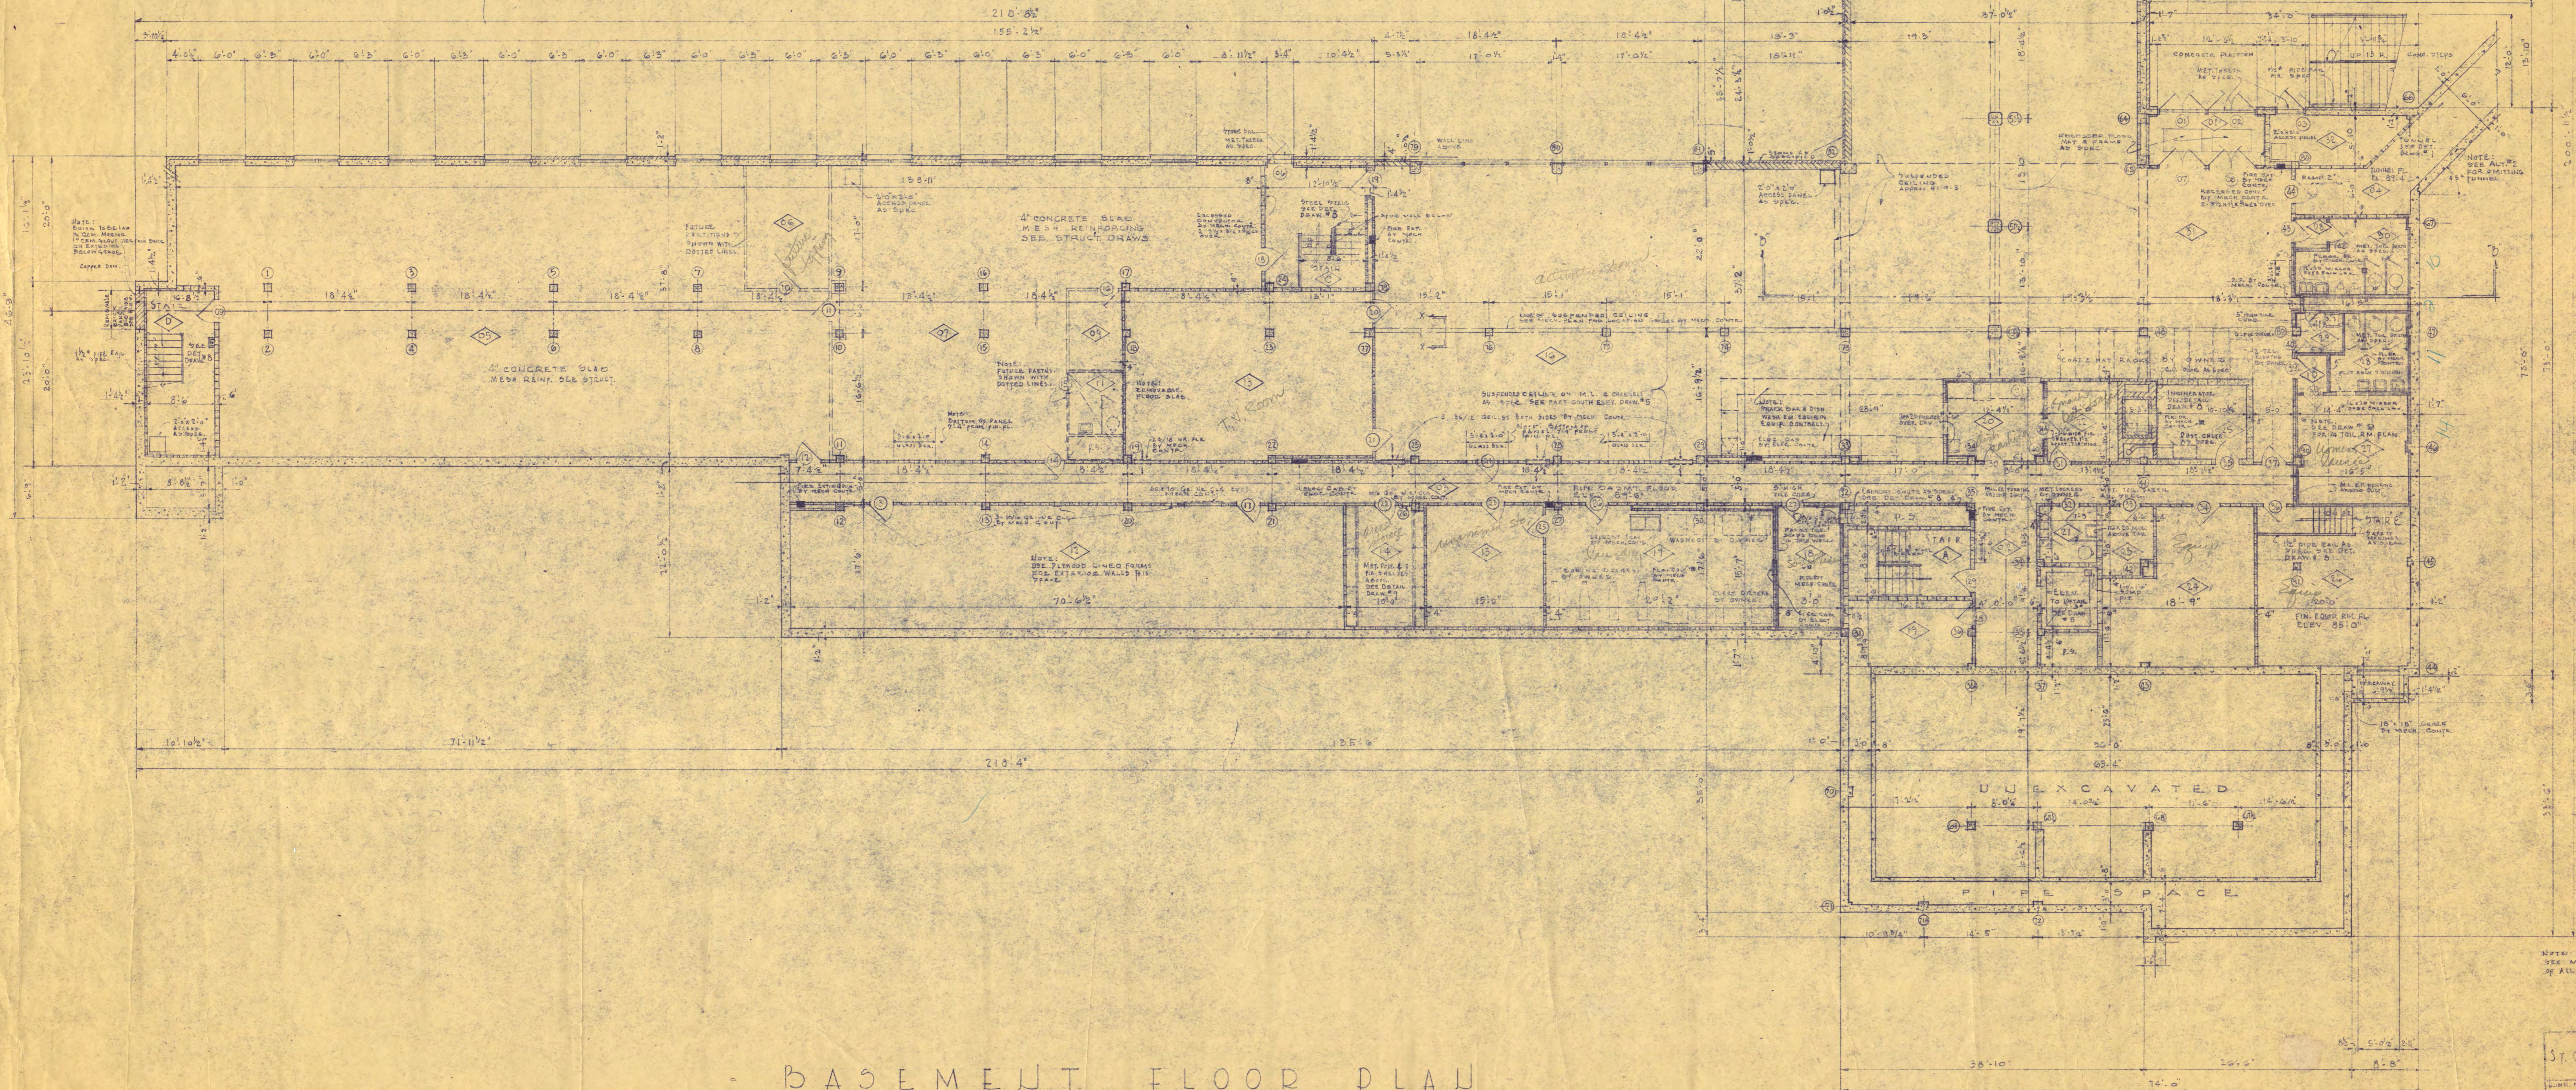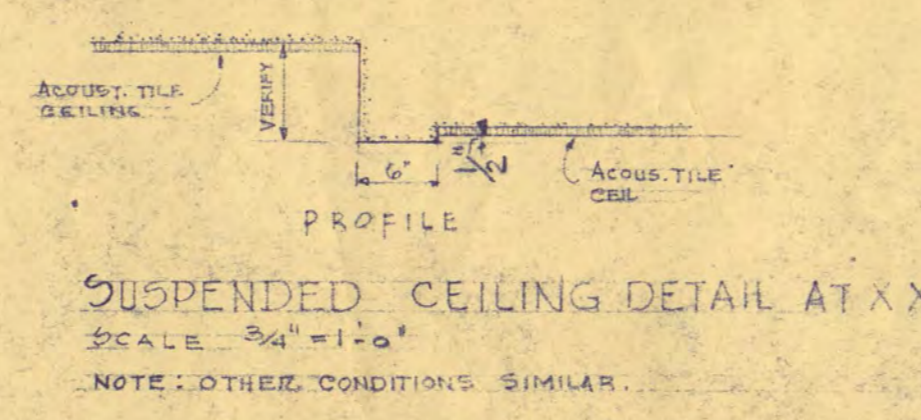

NOTE: SEE MASON DRAWING FOR LOCATION OF ALL FLOOR DRAINS.

GIRL'S DORMITORY  
ST. CLOUD STATE TEACHERS COLLEGE  
ST. CLOUD, MINNESOTA

1950  
FRANK W. JACKSON & ASSOCIATES, INC.  
ARCHITECTS & ENGINEERS  
ST. CLOUD, MINNESOTA


1 OF 9  
DATE: JUNE 1950

APPROVED BY: [Signature]  
DESIGNED BY: [Signature]



ROOM & SPACE	FLOOR PLAN	DATE	REVISIONS	NOTES
100				
101				
NO.	ROOM	TYPE	FRAME	GLASS	TRANSP.	REMARKS
100	100	WOOD	WOOD	WOOD	WOOD	
101	101	WOOD	WOOD	WOOD	WOOD	
102	102	WOOD	WOOD	WOOD	WOOD	
200	200	WOOD	WOOD	WOOD	WOOD	

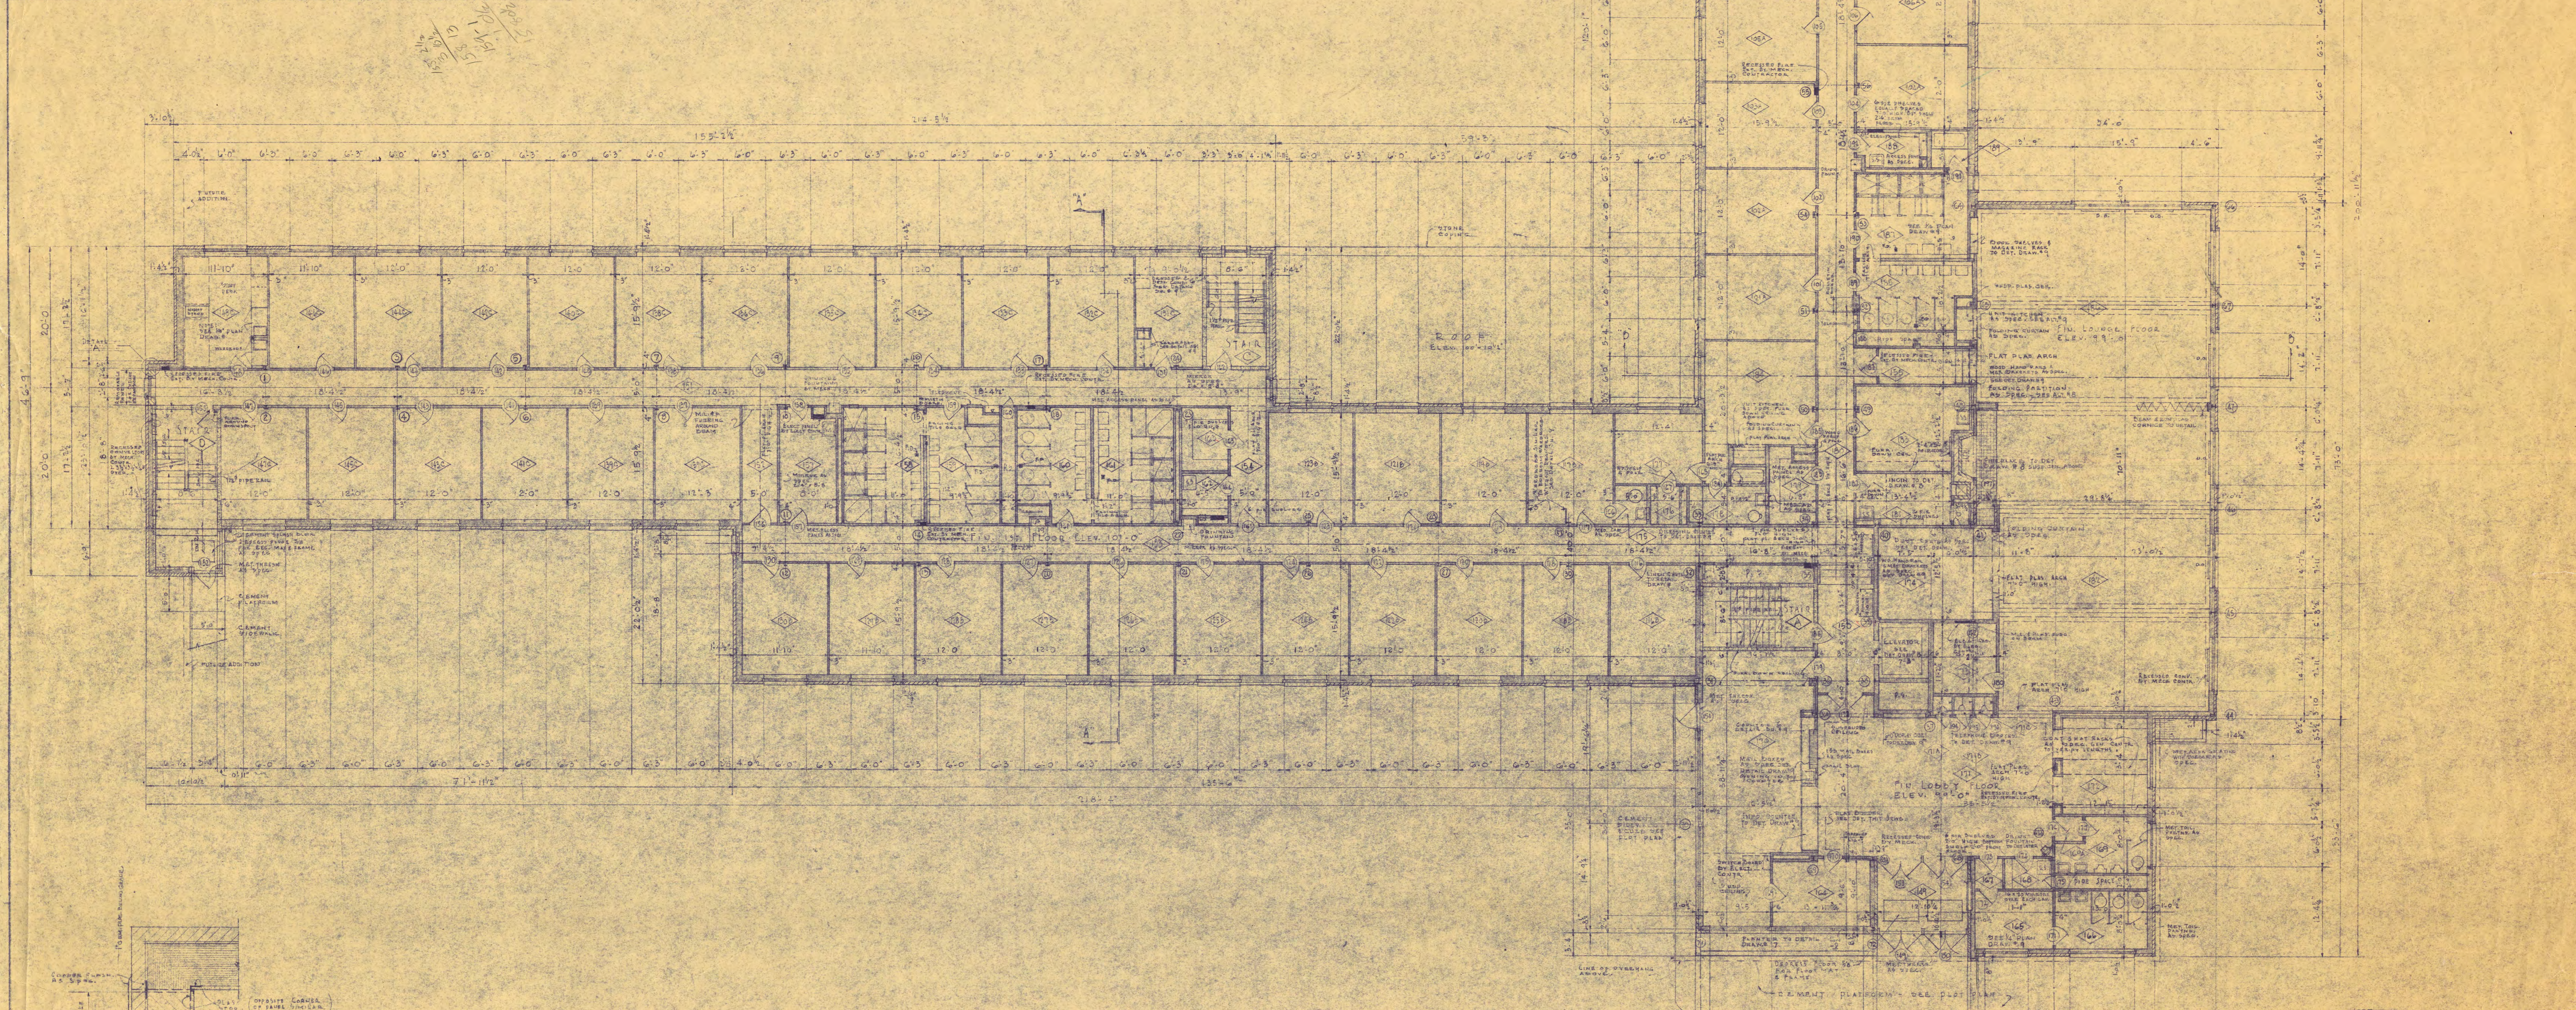

FIRST FLOOR PLAN  
SCALE 1/8" = 1'-0"

DETAIL OF PLASTER  
CEILING BORDER  
LOBBY SPACE 171  
SCALE 1/8" = 1'-0"

NOTES:  
SEE WORK SHEETS FOR LOCATIONS OF ALL PARTS OF BUILDING.

GILB'S DORMITORY  
ST. CLOUD STATE TEACHERS COLLEGE  
ST. CLOUD, MINNESOTA

FRANK W. JACKSON & ASSOCIATES, INC.  
200 NORTH WASHINGTON ST.  
ST. CLOUD, MINNESOTA




DATE: 1920

3







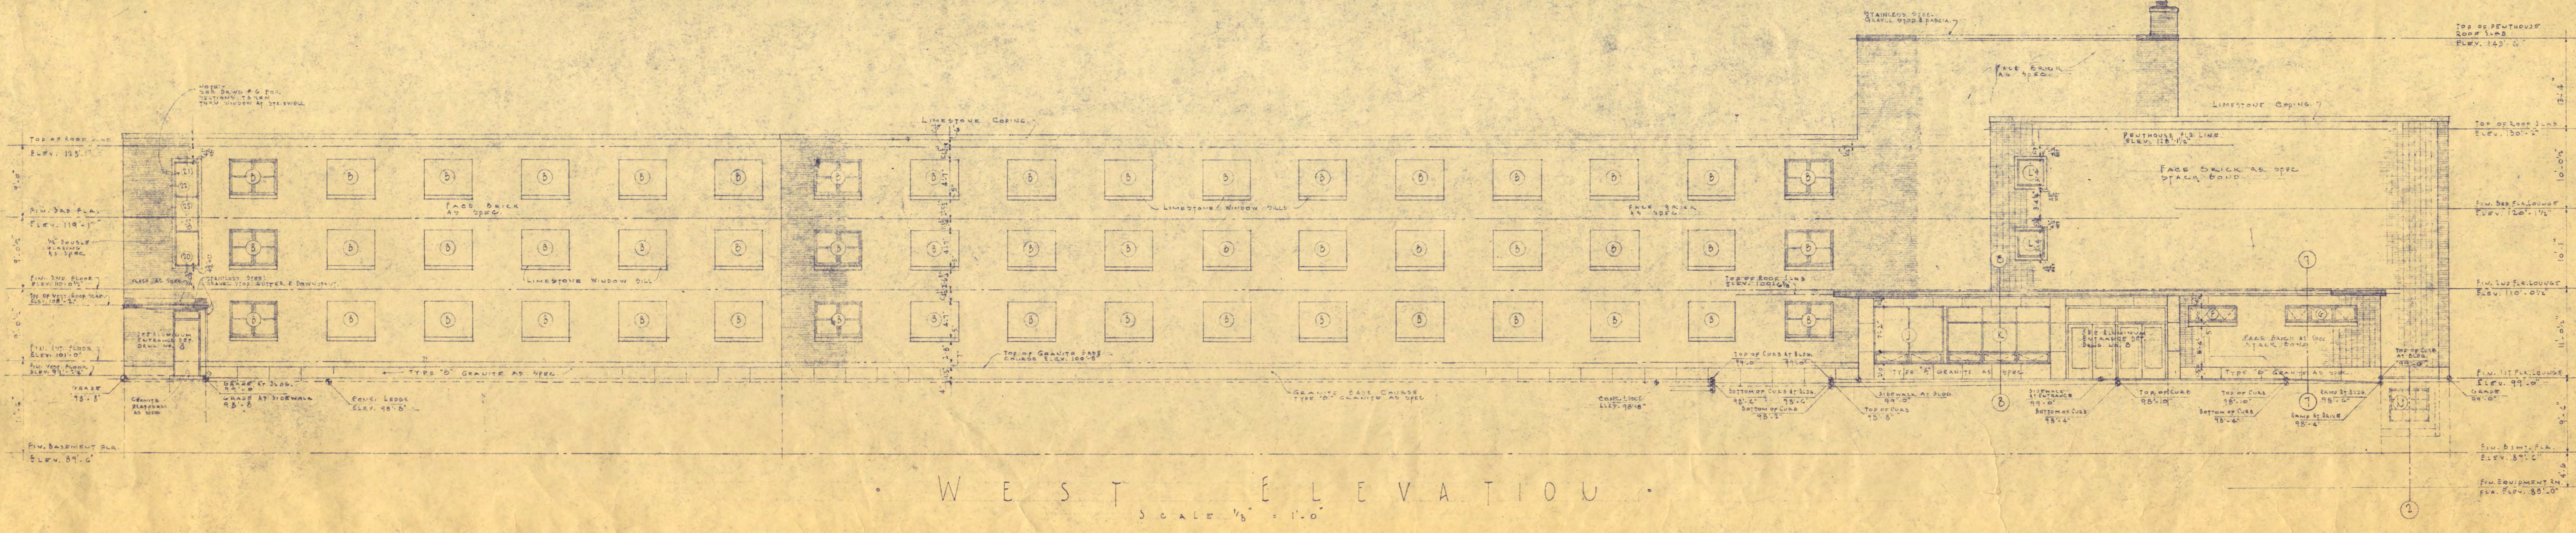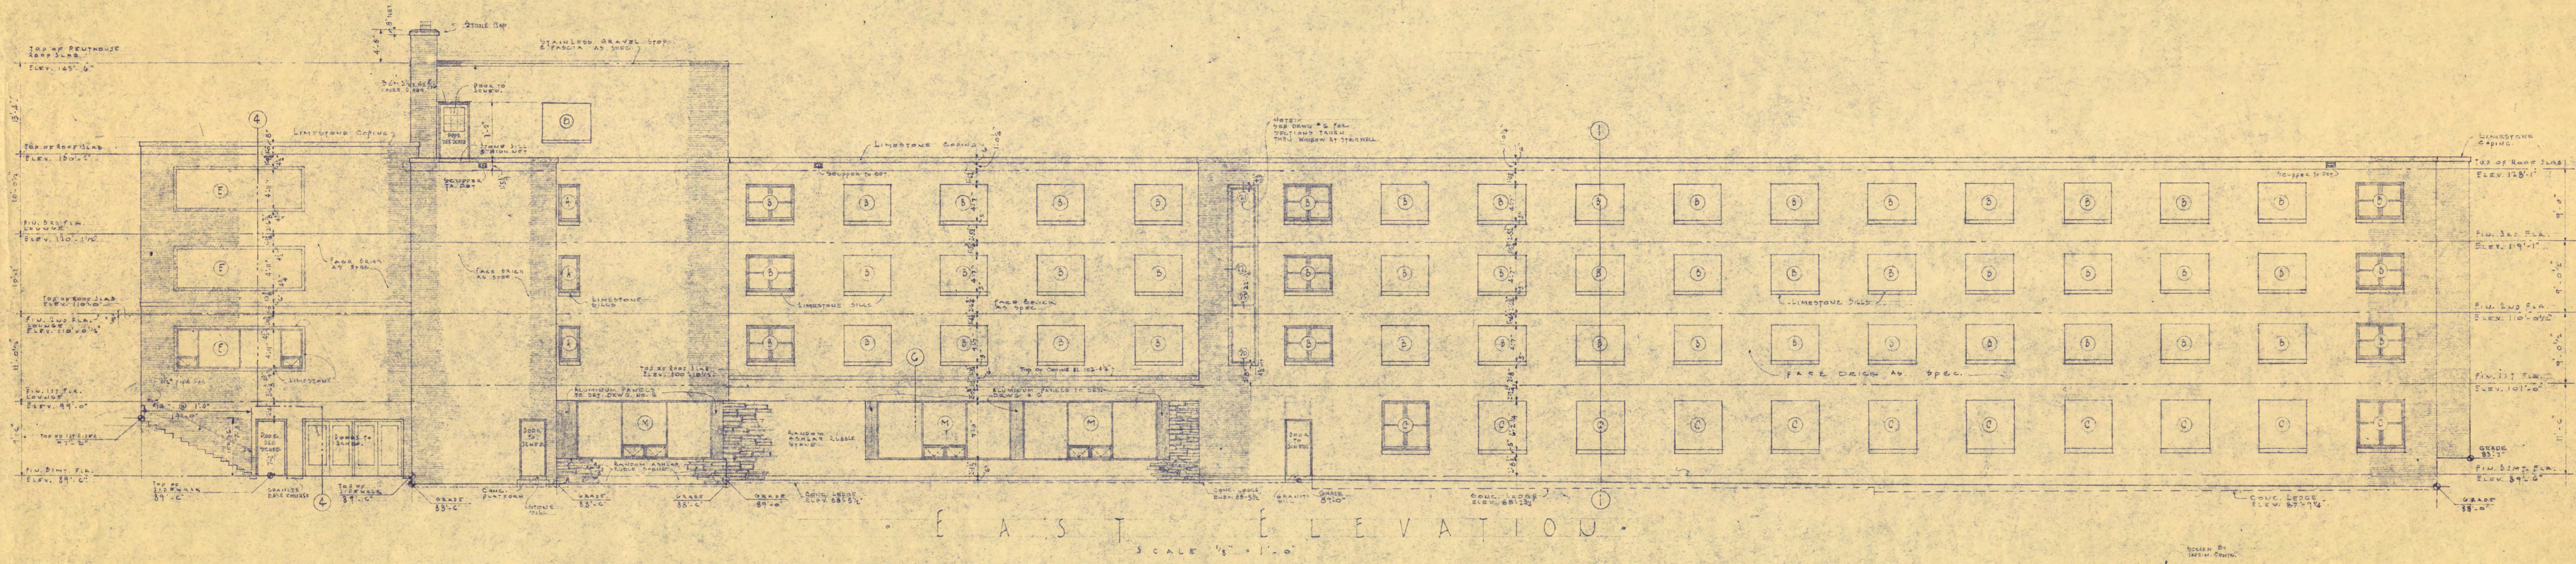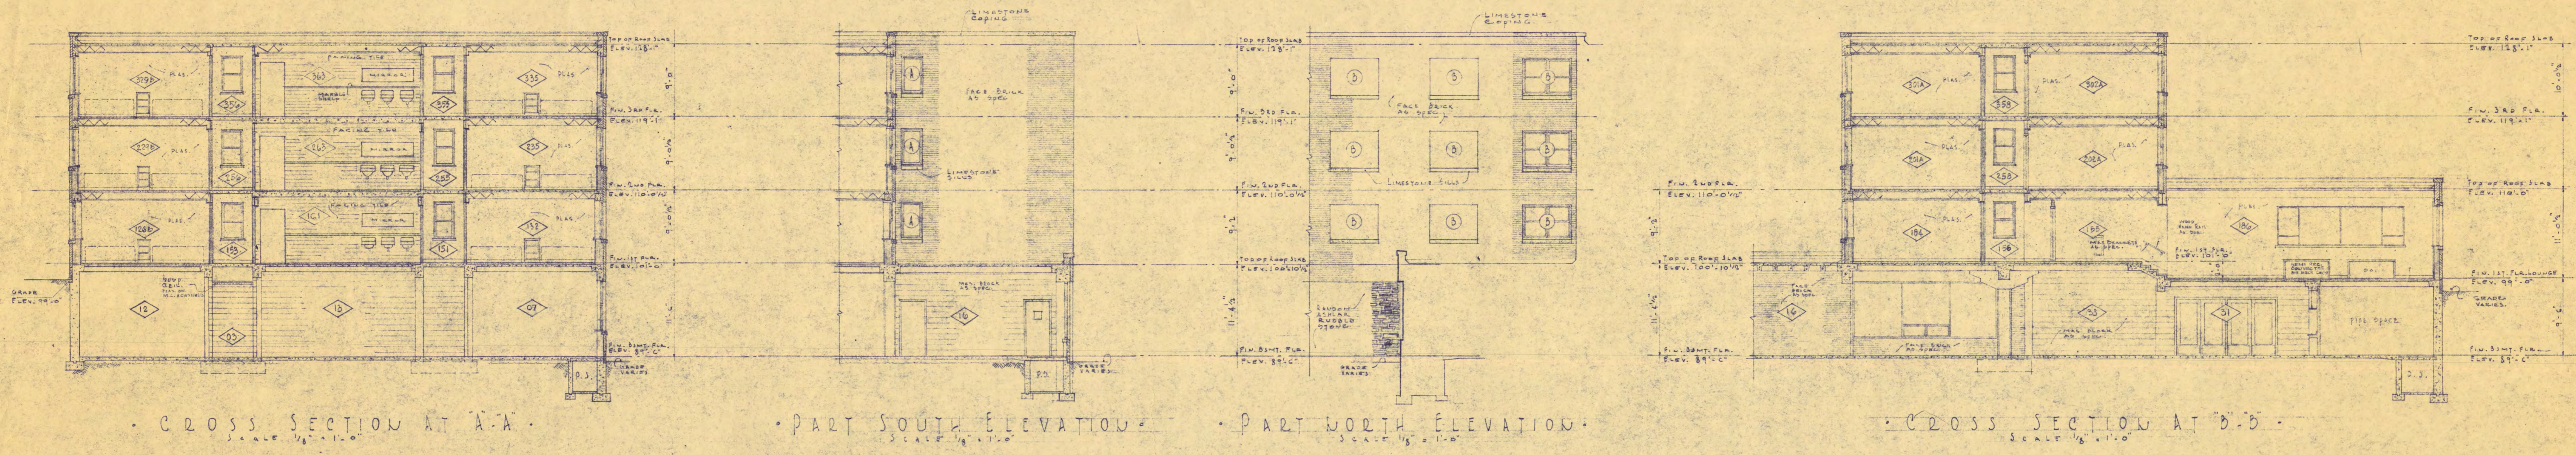

128  
118-1  
70

GIRL'S DORMITORY  
ST. CLOUD STATE FARMERS COLLEGE  
ST. CLOUD, MINNESOTA

FRANK W. JACKSON & ASSOCIATES, INC.  
ARCHITECTS  
ST. CLOUD, MINNESOTA

APPROVED BY: *[Signature]*  
SUPERVISOR OF BUILDINGS

RECORDED BY: *[Signature]*  
RECORDING CLERK

5  
9  
5