


**EQUIPMENT SCHEDULE**

ITEM	QTY.	DESCRIPTION	EXIST.	REMARKS
1	2	CHECKER STAND		Not in 11400 Contr.
2	1	CASH REGISTER		"By Owner
3	4	TRAY STAND		
4	1	SALAD BAR, SOUTH		
5	-	OPEN NUMBER		
6	2	MOBILE HOT/COLD BAR		
7	2	MOBILE SALAD BAR		
8	1	SALAD BAR, NORTH		
9	2	ROLL-IN REFRIGERATOR, 3-SEC.		
10	-	OPEN NUMBER		
11	1	WORKCOUNTER, SOUTH		
12	1	WORKCOUNTER, NORTH		
13	1	FLATWARE & NAPKIN STAND, SOUTH		
14	1	FLATWARE & NAPKIN STAND, NORTH		
15	-	OPEN NUMBER		
16	12	FLATWARE DISPENSER		
17	16	NAPKIN DISPENSER		
18	-	OPEN NUMBER		
19	1	HOT FOOD & DELI COUNTER		
20	-	OPEN NUMBER		
21	20	HOT FOOD WELL		
22	6	MOBILE HEATED PLATE DISPENSER		
23	2	MOBILE REFRIG. SANDWICH COUNTER		
24	1	WORKCOUNTER, SOUTH		
25	-	OPEN NUMBER		
26	1	WORKCOUNTER, NORTH		
27	2	FOOD WARMER		
28	-	OPEN NUMBER		
29	2	ROLL-IN FREEZER, 2-SEC.		
30	-	OPEN NUMBER		
31	1	PASS-THRU OVERSHELF		
32	1	WORKCOUNTER W/SINK		
33	1	EXHAUST HOOD W/FIRE PROT. SYSTEM		
34	1	FIRE PROTECTION SYSTEM		
35	-	OPEN NUMBER		
36	1	CONVECTION STEAMER		
37	1	CONVECTION STEAMER		
38	1	SPREADER COUNTER, SOUTH		
39	2	FRYERS W/FILTER		
40	-	OPEN NUMBER		
41	1	SPREADER COUNTER, NORTH		
42	1	HAND SINK		
43	1	OPEN NUMBER		
44	1	GRILL COUNTER, SOUTH		
45	-	OPEN NUMBER		

ITEM	QTY.	DESCRIPTION	EXIST.	REMARKS
46	1	GRILL COUNTER, NORTH		
47	1	EXH. HOOD W/FIRE PROT. SYST., SO.		
48	1	EXH. HOOD W/FIRE PROT. SYST., NO.		
49	2	GRILL W/MOBILE STAND		
50	-	OPEN NUMBER		
51	2	REACH-IN REFRIGERATOR, 1-SEC.		
52	1	GRILL WORKCOUNTER, SOUTH		
53	1	GRILL WORKCOUNTER, NORTH		
54	-	OPEN NUMBER		
55	-	OPEN NUMBER		
56	1	SOUP & BREAD COUNTER W/O SHELVES, SO.		
57	1	SOUP & BREAD COUNTER W/O SHELVES, NO.		
58	4	SOUP WELL		
59	Lot	CEREAL DISPENSER		By Owner
60	-	OPEN NUMBER		
61	-	OPEN NUMBER		
62	2	HEAT LAMP		
63	2	TOASTER, 4-SLOT		
64	1	CONVEYOR TOASTER		
65	-	OPEN NUMBER		
66	2	REFRIG. BUTTER DISPENSER		
67	6	ICE & CARB. BEVERAGE DISPENSER		
68	14	MOBILE GLASS DISPENSER		
69	1	FLATWARE & CONDIMENT STAND, SOUTH		
70	-	OPEN NUMBER		
71	1	FLATWARE & CONDIMENT STAND, NORTH		
72	4	CONDIMENT PUMP STATION		
73	1	COLD BEVERAGE COUNTER, SOUTH		
74	1	COLD BEVERAGE COUNTER, NORTH		
75	1	OPEN NUMBER		
76	6	JUICE DISPENSER		By Owner
77	2	JET SPRAY		By Owner
78	2	ICED TEA DISPENSER		By Owner
79	6	BULK MILK DISPENSER		
80	-	OPEN NUMBER		
81	-	OPEN NUMBER		
82	6	MOBILE CUP DISPENSER		
83	2	CONDIMENT RACK		
84	2	HOT CHOCOLATE DISPENSER		By Owner
85	-	OPEN NUMBER		
86	2	COFFEE URN		By Owner
87	1	WORKCOUNTER W/SINK, SOUTH		
88	1	WORKCOUNTER W/SINK, NORTH		
89	2	ROLL-IN REFRIGERATOR, 2-SEC.		
90	-	OPEN NUMBER		
91	6	DRY STORAGE SHELVING		
92	1	DAIRY REFRIGERATOR		
93	1	DAIRY REFRIGERATION SYSTEM		
94	3	REFRIGERATOR SHELVING		
95	-	OPEN NUMBER		
96	7	DUNNAGE RACK		
97	12	MOBILE RACK		
98	2	MOBILE HOT CABINET		DELETED BY ALT # 5
99	-	OPEN NUMBER		
100	-	OPEN NUMBER		By Div. 15 Contr.
101	2	ICE MAKER & BIN W/WATER CONDITIONER		

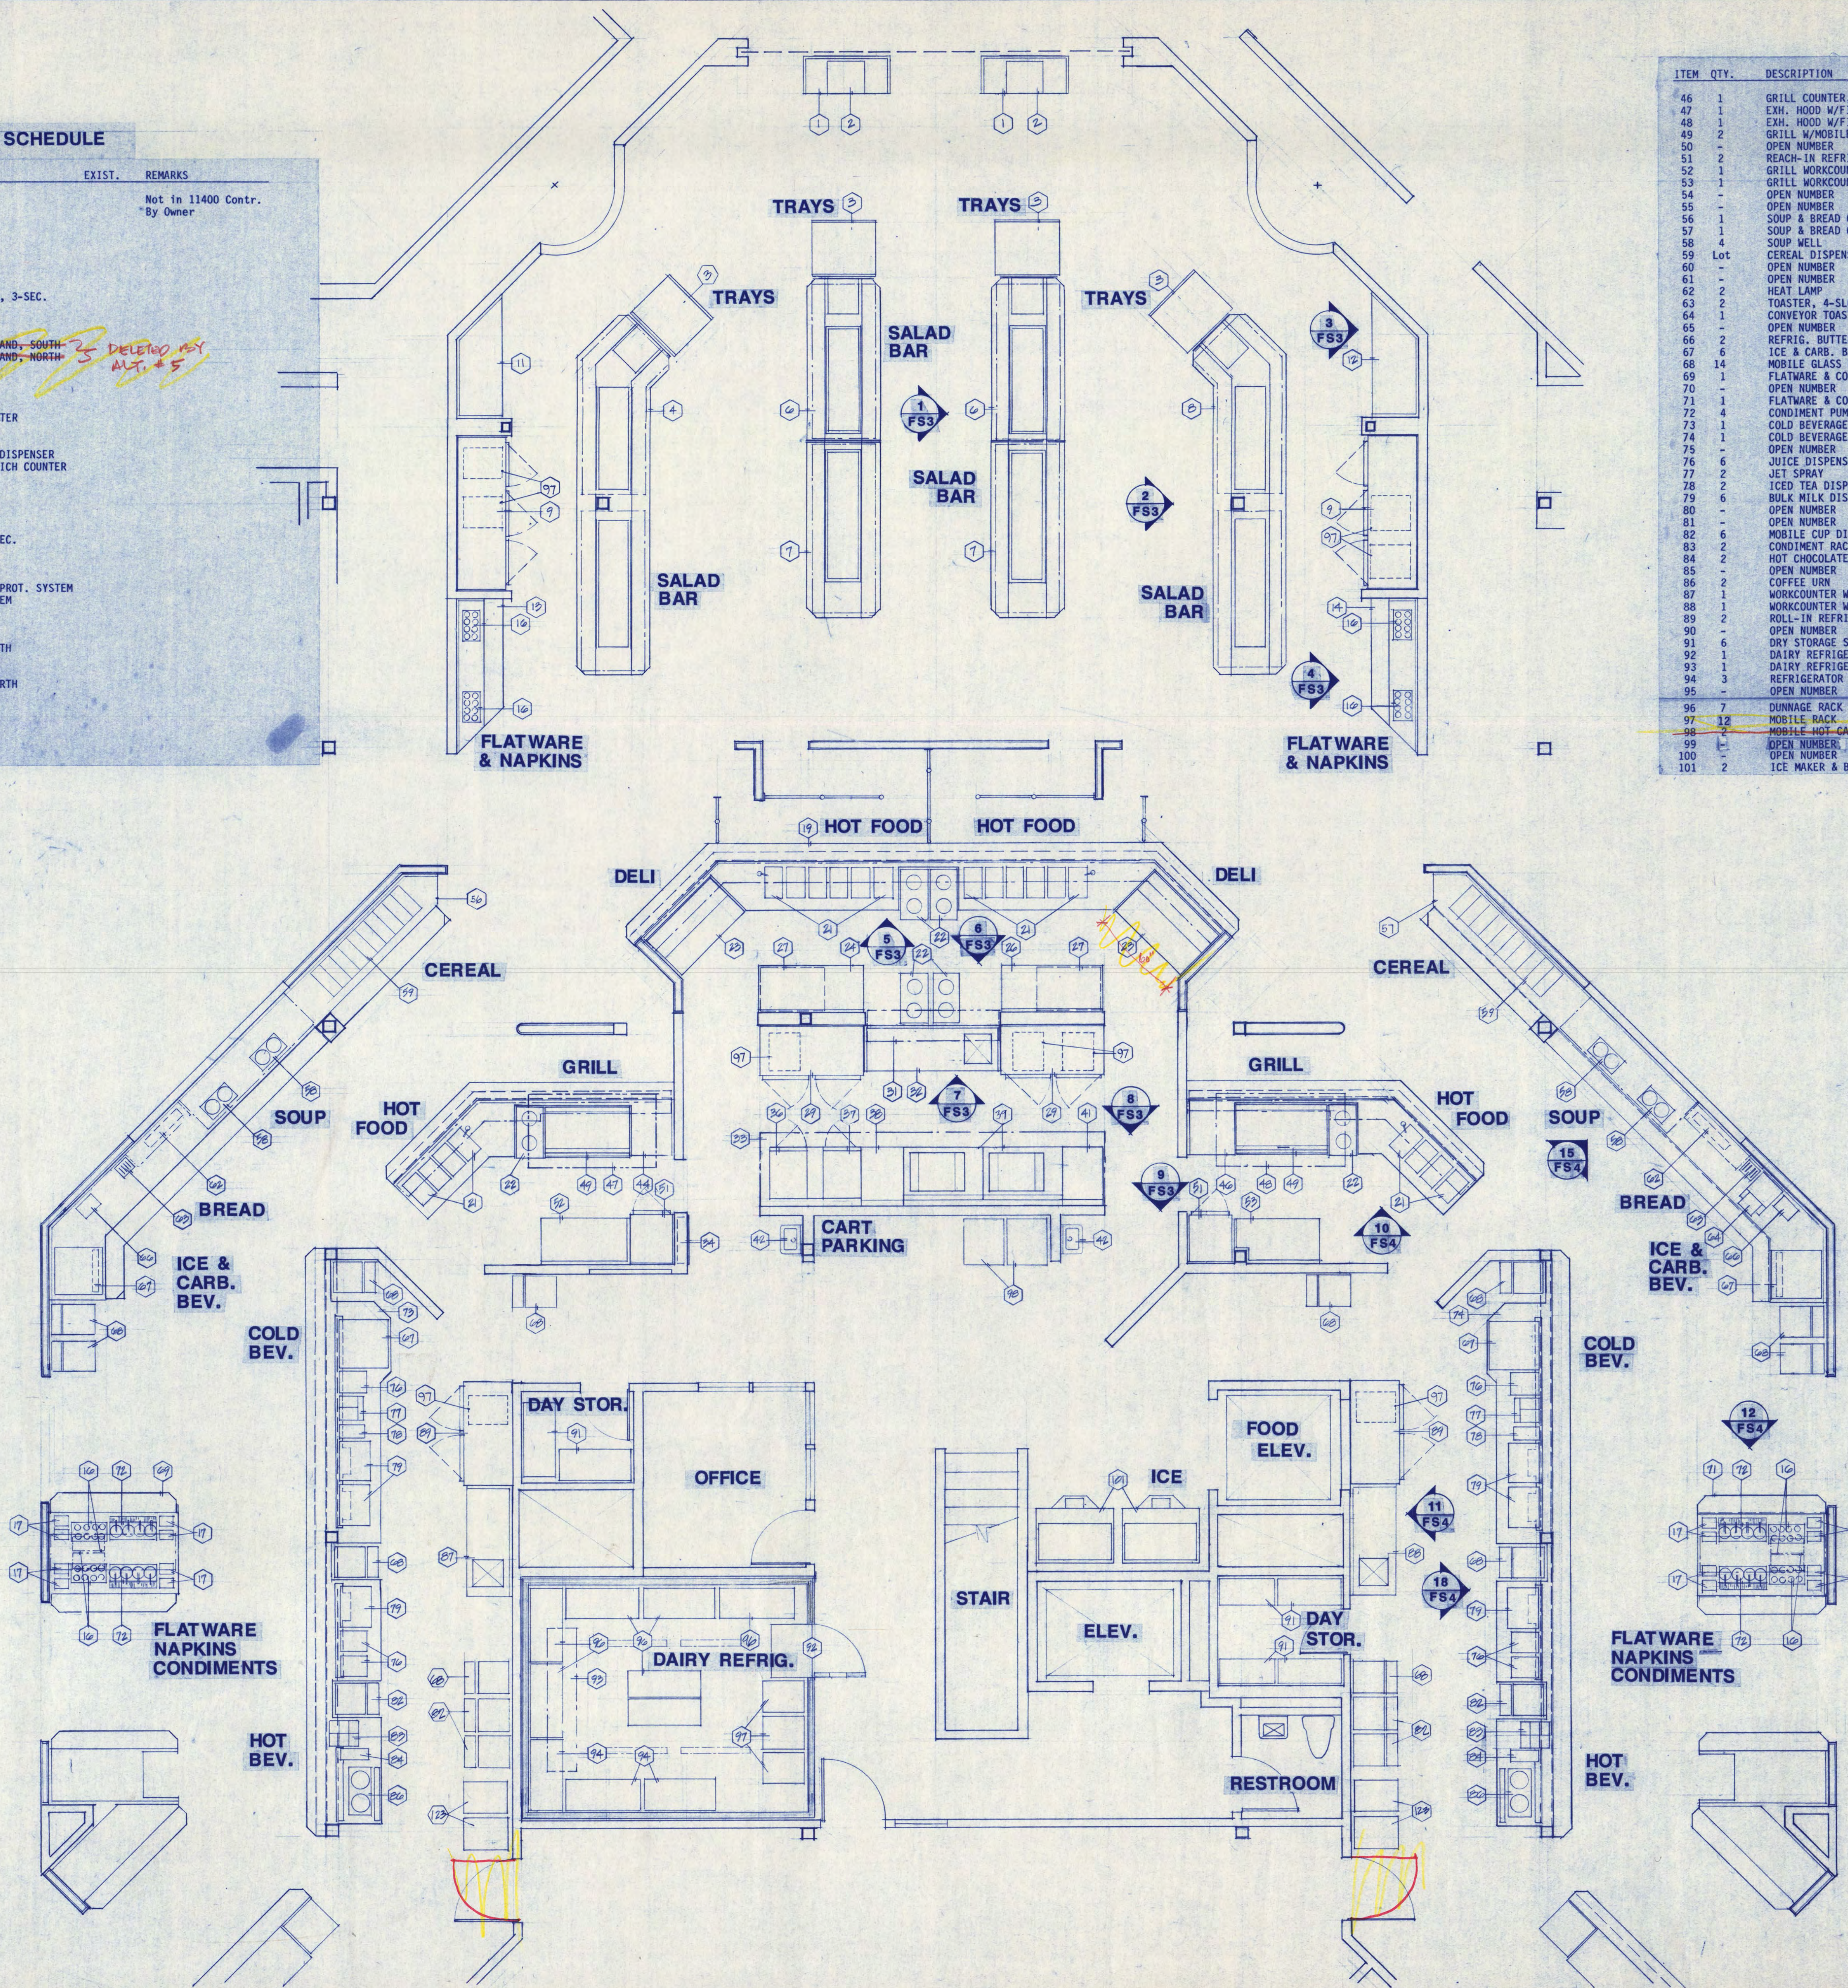

**ROBERT RIPPE & ASSOCIATES INC.**  
FOODSERVICE CONSULTANTS

10249 Yellow Circle Drive - Suite 200  
Minneapolis, MN 55343 (612) 935-2334

COPYRIGHT 1986 BY FREDRIC WEMLINGER AND ASSOCIATES, INC. THE CONTENTS OF THIS DOCUMENT ARE FOR THE SOLE AND EXCLUSIVE USE FOR THE PROJECT AND SITE IDENTIFIED HEREON. ANY OTHER USE NOT SPECIFICALLY AUTHORIZED BY THE ARCHITECT/ENGINEER IS PROHIBITED.

I HEREBY CERTIFY THAT THIS PLAN SPECIFICATION OR REPORT WAS PREPARED BY ME OR UNDER MY DIRECT SUPERVISION AND THAT I AM DULY REGISTERED ARCHITECT/ENGINEER UNDER THE LAWS OF THE STATE OF MINNESOTA.

DATE \_\_\_\_\_ REG. NO. \_\_\_\_\_




**GARVEY COMMONS/  
SHERBURNE HALL  
ADDITIONS & REMODELING**  
ST. CLOUD STATE UNIVERSITY  
ST. CLOUD MINNESOTA


REVISED	PROJECT NO. 86015
	ISSUE DATE 12-15-86
	DRAWN BY
	CHECKED
	APPROVED <i>Fw</i> ARCHITECT
	SCALE 1/4"=1'-0"

**FS-1**




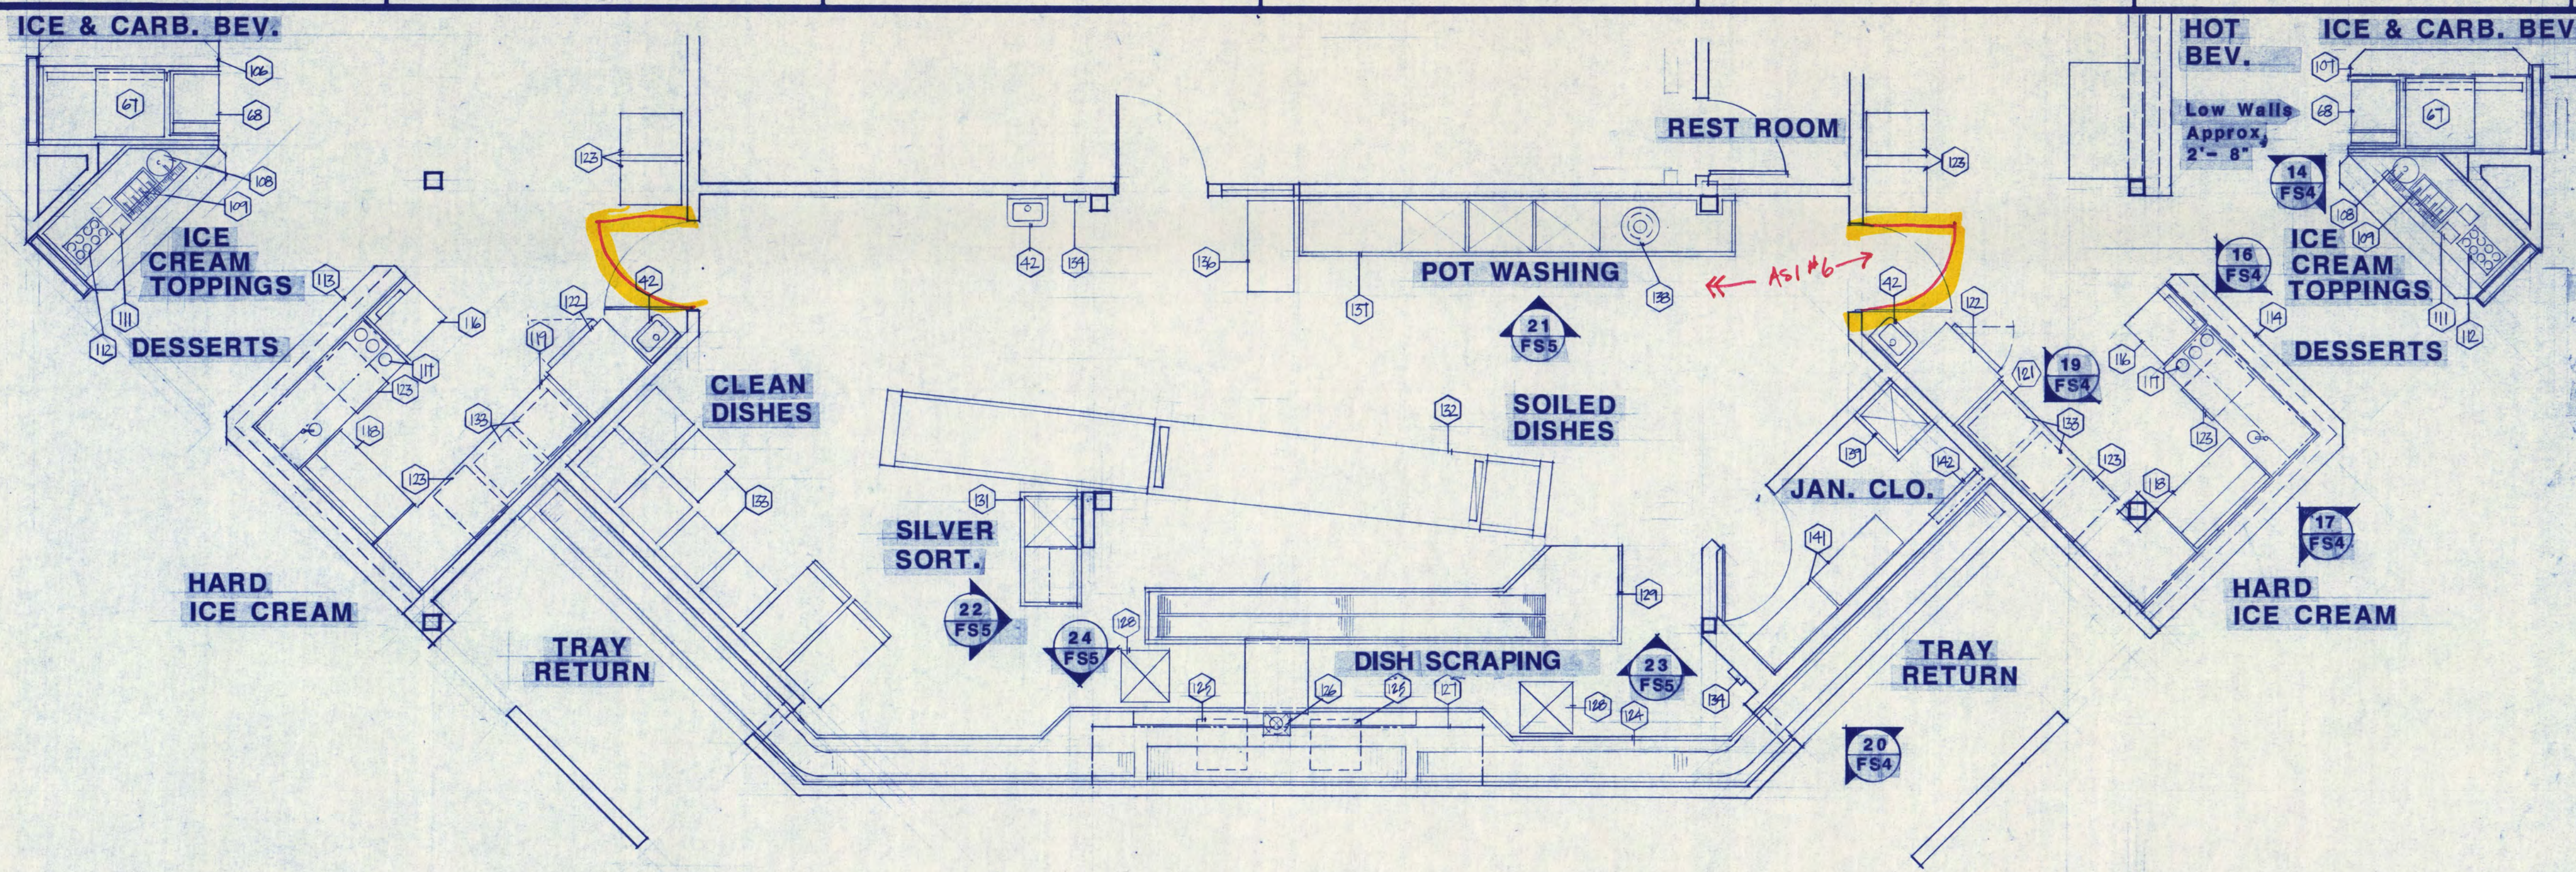

ITEM	QTY.	DESCRIPTION	EXIST.	REMARKS
102	1	CARBONATED BEVERAGE SYSTEM		
103	1	PCKG'D REFRIG. SYST. W/HEAT RECLAIM		
104	-	OPEN NUMBER		
105	-	OPEN NUMBER		
106	1	ICE & CARBONATED BEV. STAND, SOUTH		
107	1	ICE & CARBONATED BEV. STAND, NORTH		
108	2	HOT FUDGE DISPENSER		
109	2	ICE CREAM TOPPING DISPENSER		
110	-	OPEN NUMBER		
111	4	NAPKIN DISPENSER		
112	2	FLATWARE DISPENSER		
113	1	DESSERT COUNTER SOUTH		
114	1	DESSERT COUNTER NORTH		
115	-	OPEN NUMBER		
116	2	SOFT SERVE ICE CREAM MACHINE		
117	6	ICE CREAM CUP DISPENSER		
118	2	ICE CREAM CABINET		
119	1	DESSERT WORKCOUNTER, SOUTH		
120	2	DIPPERWELL		
121	1	DESSERT WORKCOUNTER, NORTH		
122	2	ROLL-IN REFRIGERATOR, 1-SEC.		
123	8	DESSERT CABINET		
124	1	TRAY RETURN CONVEYOR & SOILED DISH TABLE		
125	2	TRAY DOLLY		
126	1	DISPOSER		
127	1	RACK OVERSHELF		
128	2	MOBILE SOAK SINKS		
129	1	BUSSING CONVEYOR		
130	-	OPEN NUMBER		
131	1	SILVER SORT TABLE W/SOAK SINK		By Div. 15 Contr.
132	1	DISHMACHINE		
133	10	DISH CART		
134	2	HOSE STATION		
135	2	UTILITY CART		
136	1	CLEAN PAN SHELVE		
137	1	POT & PAN SINK		
138	1	DISPOSER W/SPRAY RINSE		
139	1	MOP SINK		
140	-	OPEN NUMBER		
141	2	SUPPLY STORAGE SHELVE		
142	1	PLUMBING ENCLOSURE PANEL		By Div. 15 Contr.

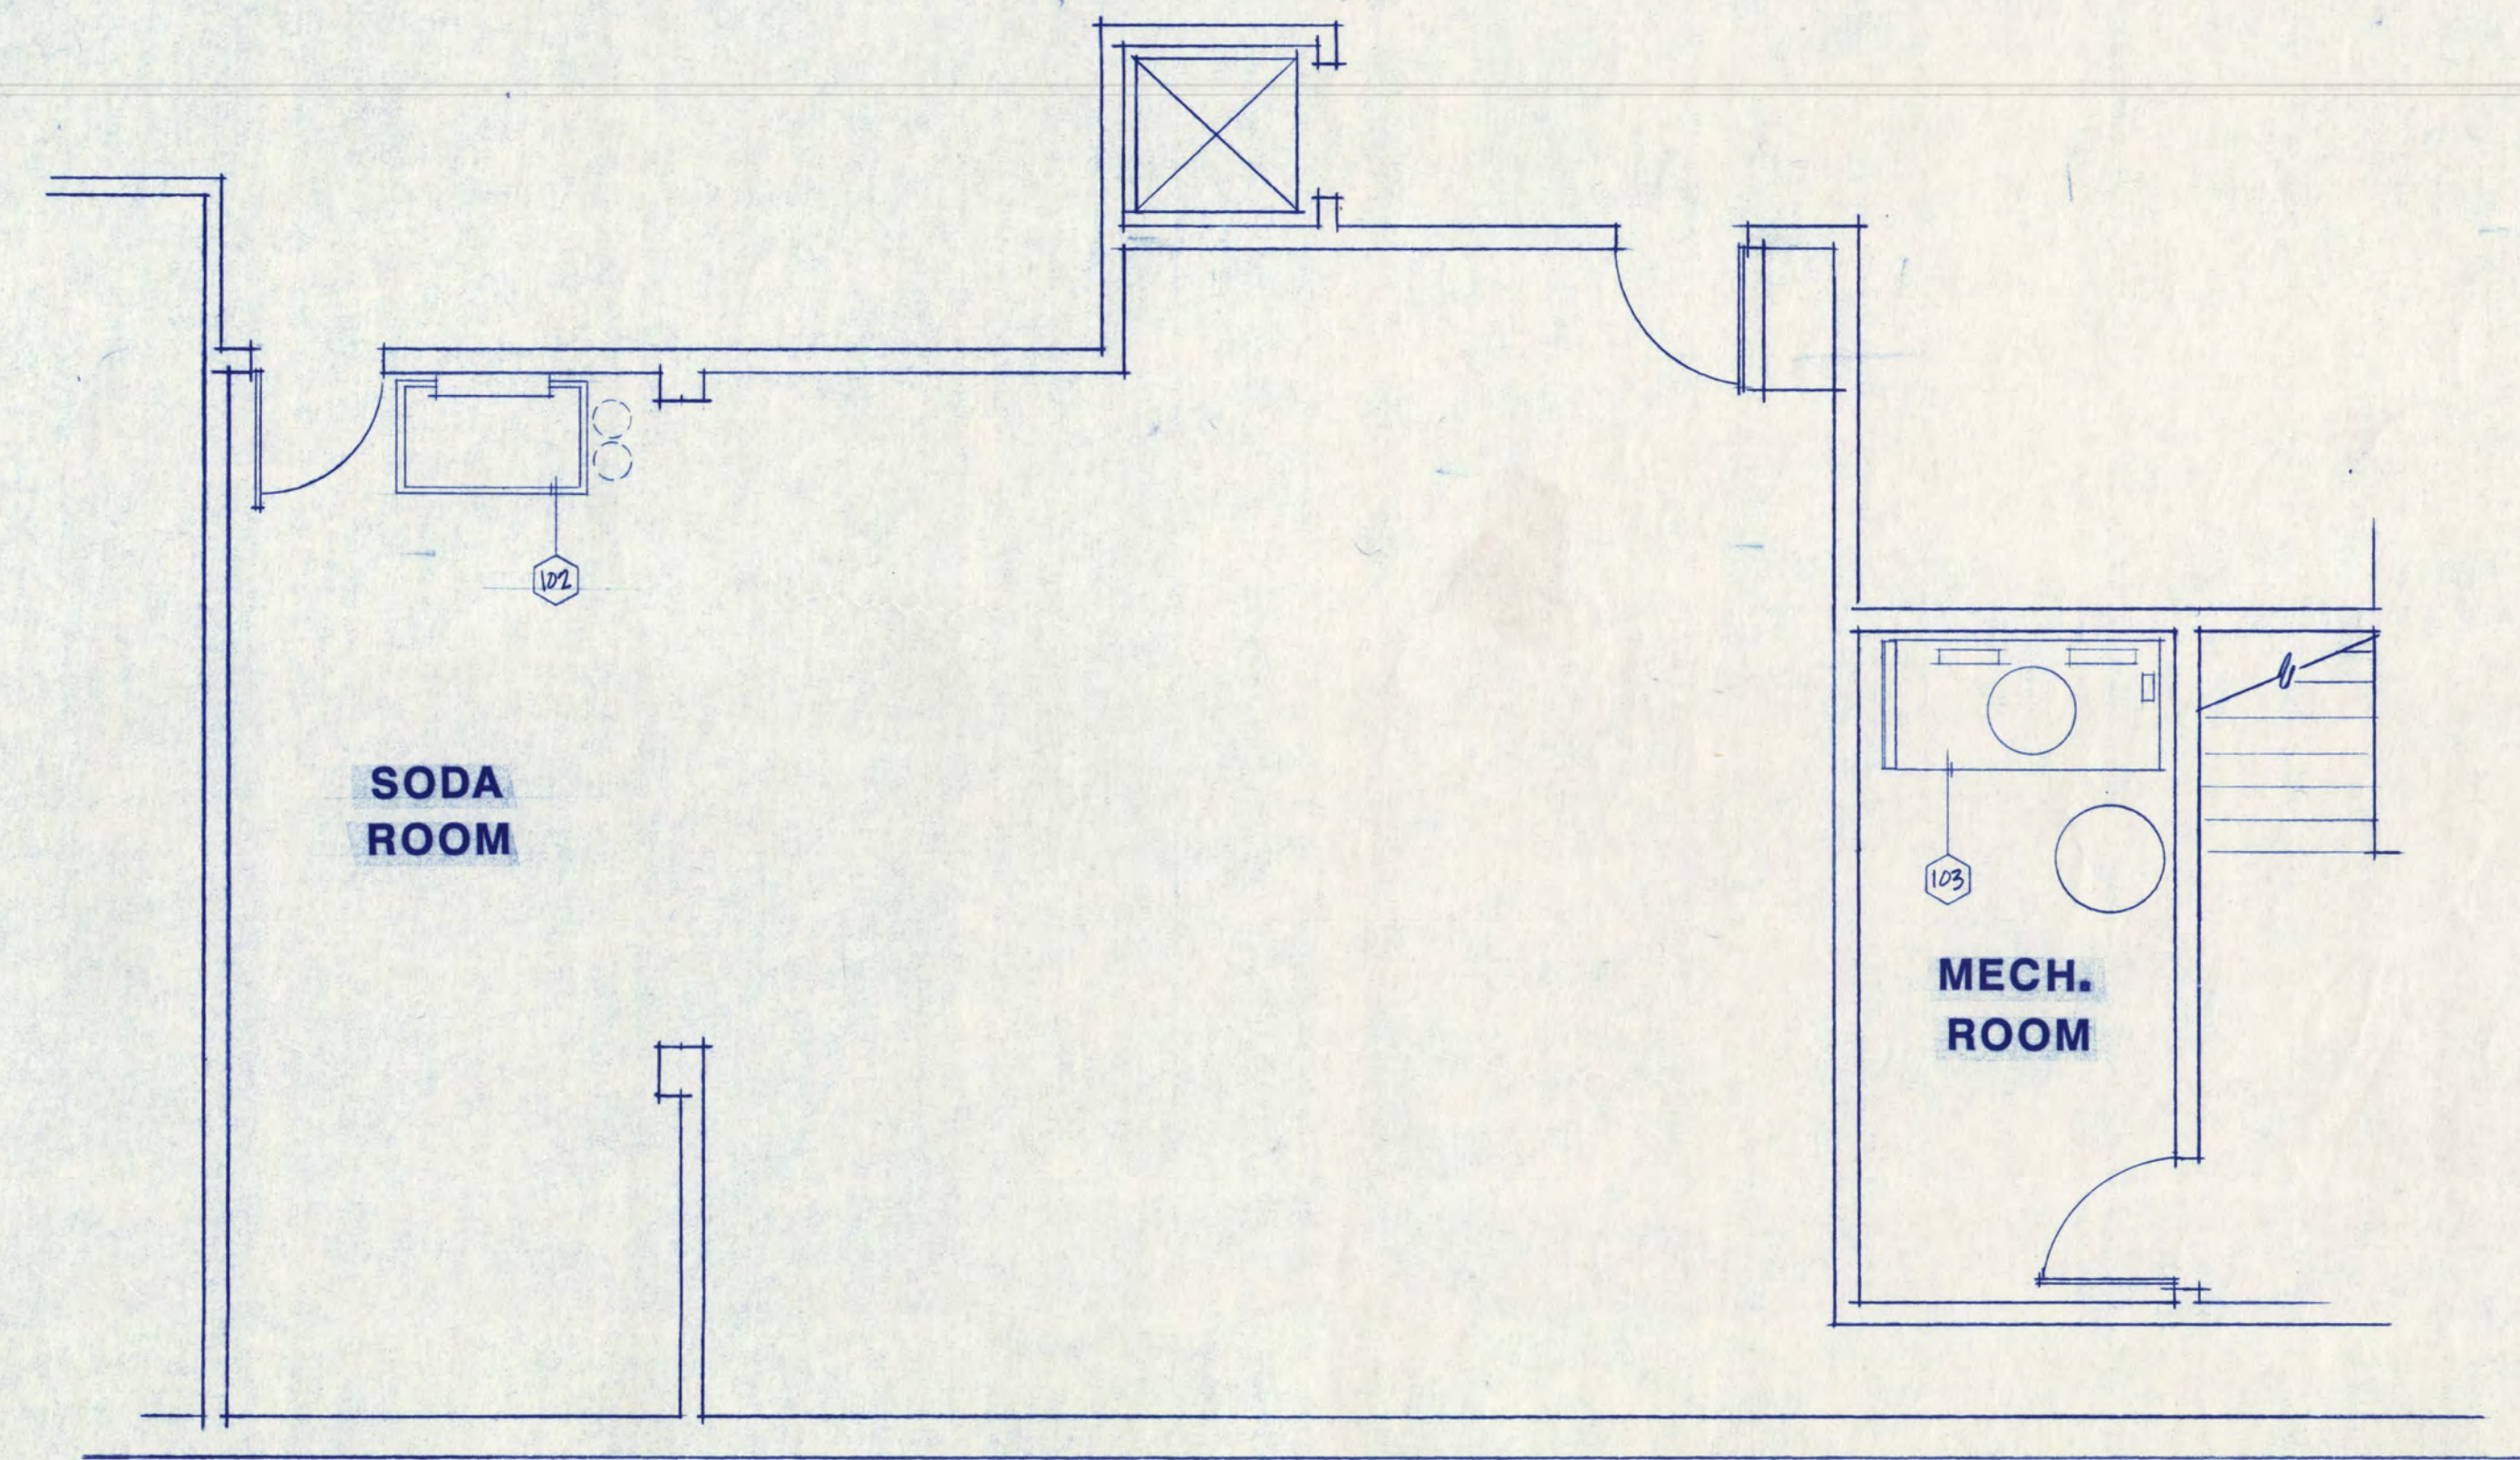

BASEMENT PLAN

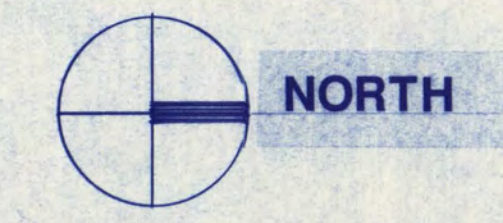

**ROBERT RIPPE & ASSOCIATES INC.**  
 FOODSERVICE CONSULTANTS  
 10249 Yellow Circle Drive Suite 200  
 Minneapolis, MN 55343 (612) 935-2334

COPYRIGHT 1986 BY FREDRIC WEMLINGER AND ASSOCIATES, INC. THE CONTENTS OF THIS DOCUMENT ARE FOR THE SOLE AND EXCLUSIVE USE FOR THE PROJECT AND SITE IDENTIFIED HEREON. ANY OTHER USE NOT SPECIFICALLY AUTHORIZED BY THE ARCHITECT/ENGINEER IS PROHIBITED.

I HEREBY CERTIFY THAT THIS PLAN SPECIFICATION OR REPORT WAS PREPARED BY ME OR UNDER MY DIRECT SUPERVISION AND THAT I AM DULY REGISTERED ARCHITECT/ENGINEER UNDER THE LAWS OF THE STATE OF MINNESOTA.


DATE \_\_\_\_\_ REG. NO. \_\_\_\_\_




**GARVEY COMMONS/  
 SHERBURNE HALL  
 ADDITIONS & REMODELING  
 ST. CLOUD STATE UNIVERSITY  
 ST. CLOUD MINNESOTA**

REVISED \_\_\_\_\_ PROJECT NO. **86015**  
 ISSUE DATE **12-15-86**  
 DRAWN BY \_\_\_\_\_  
 CHECKED \_\_\_\_\_  
 APPROVED **FW**  
 ARCHITECT  
 SCALE **1/4"=1'-0"**




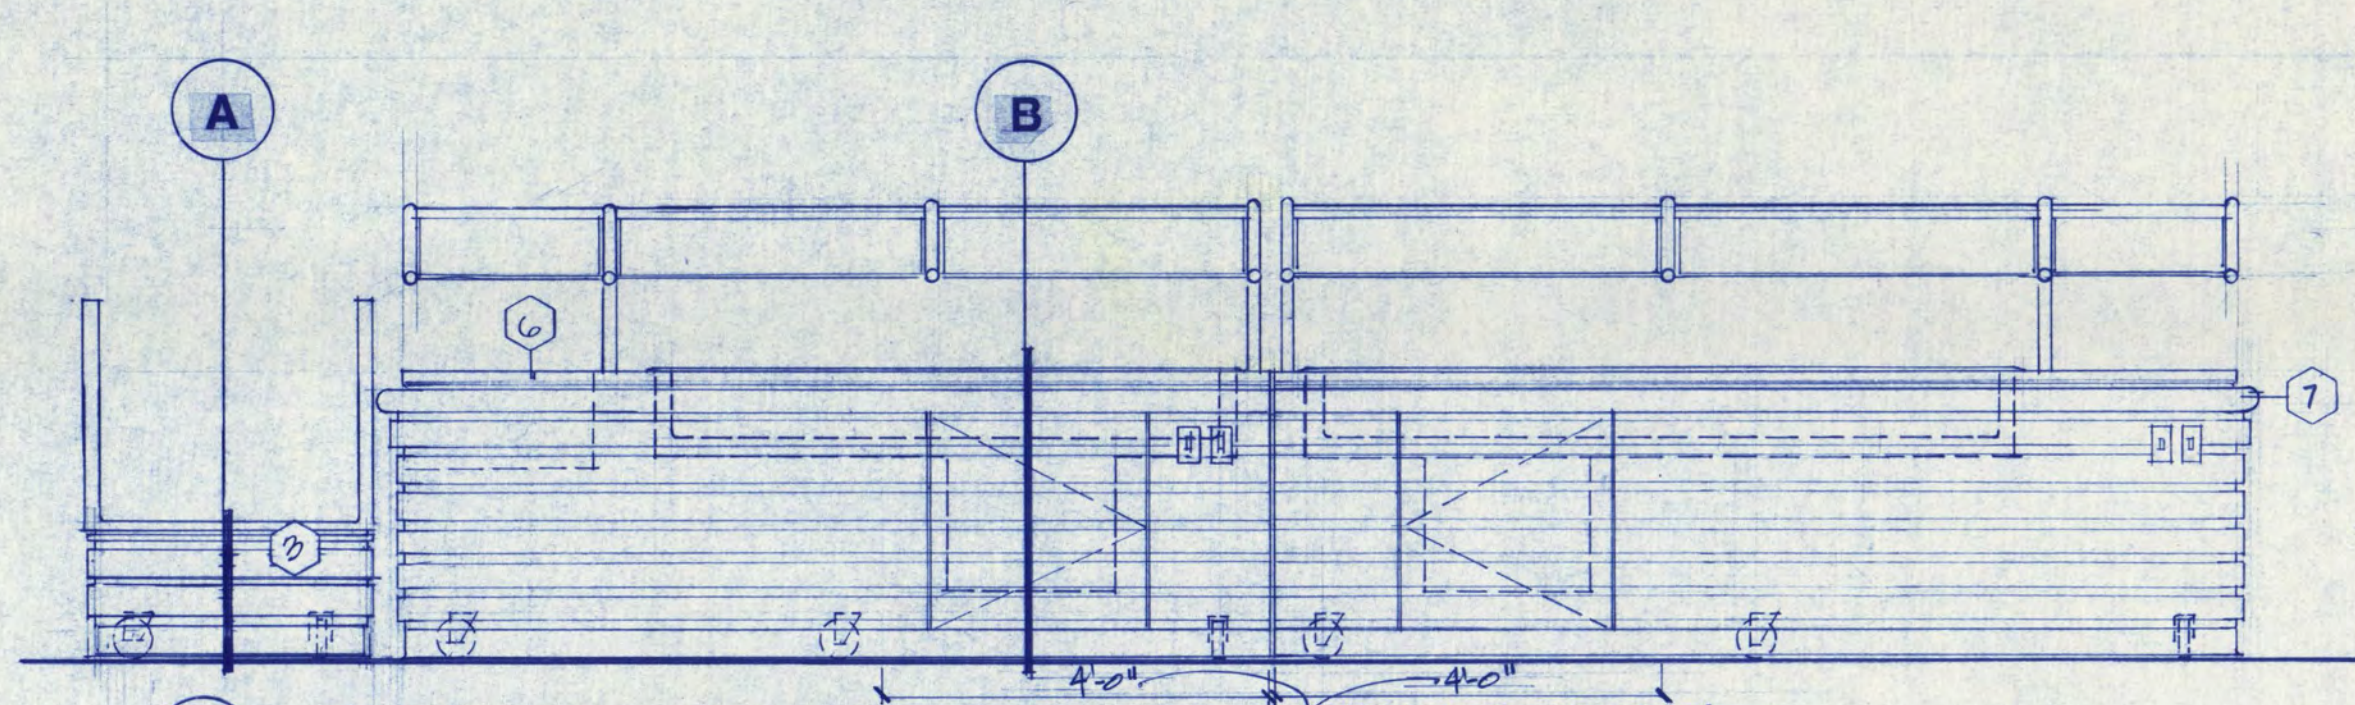


**1 TRAY STAND & MOBILE STAND BAR**  
ITEM # 3, 6, & 7

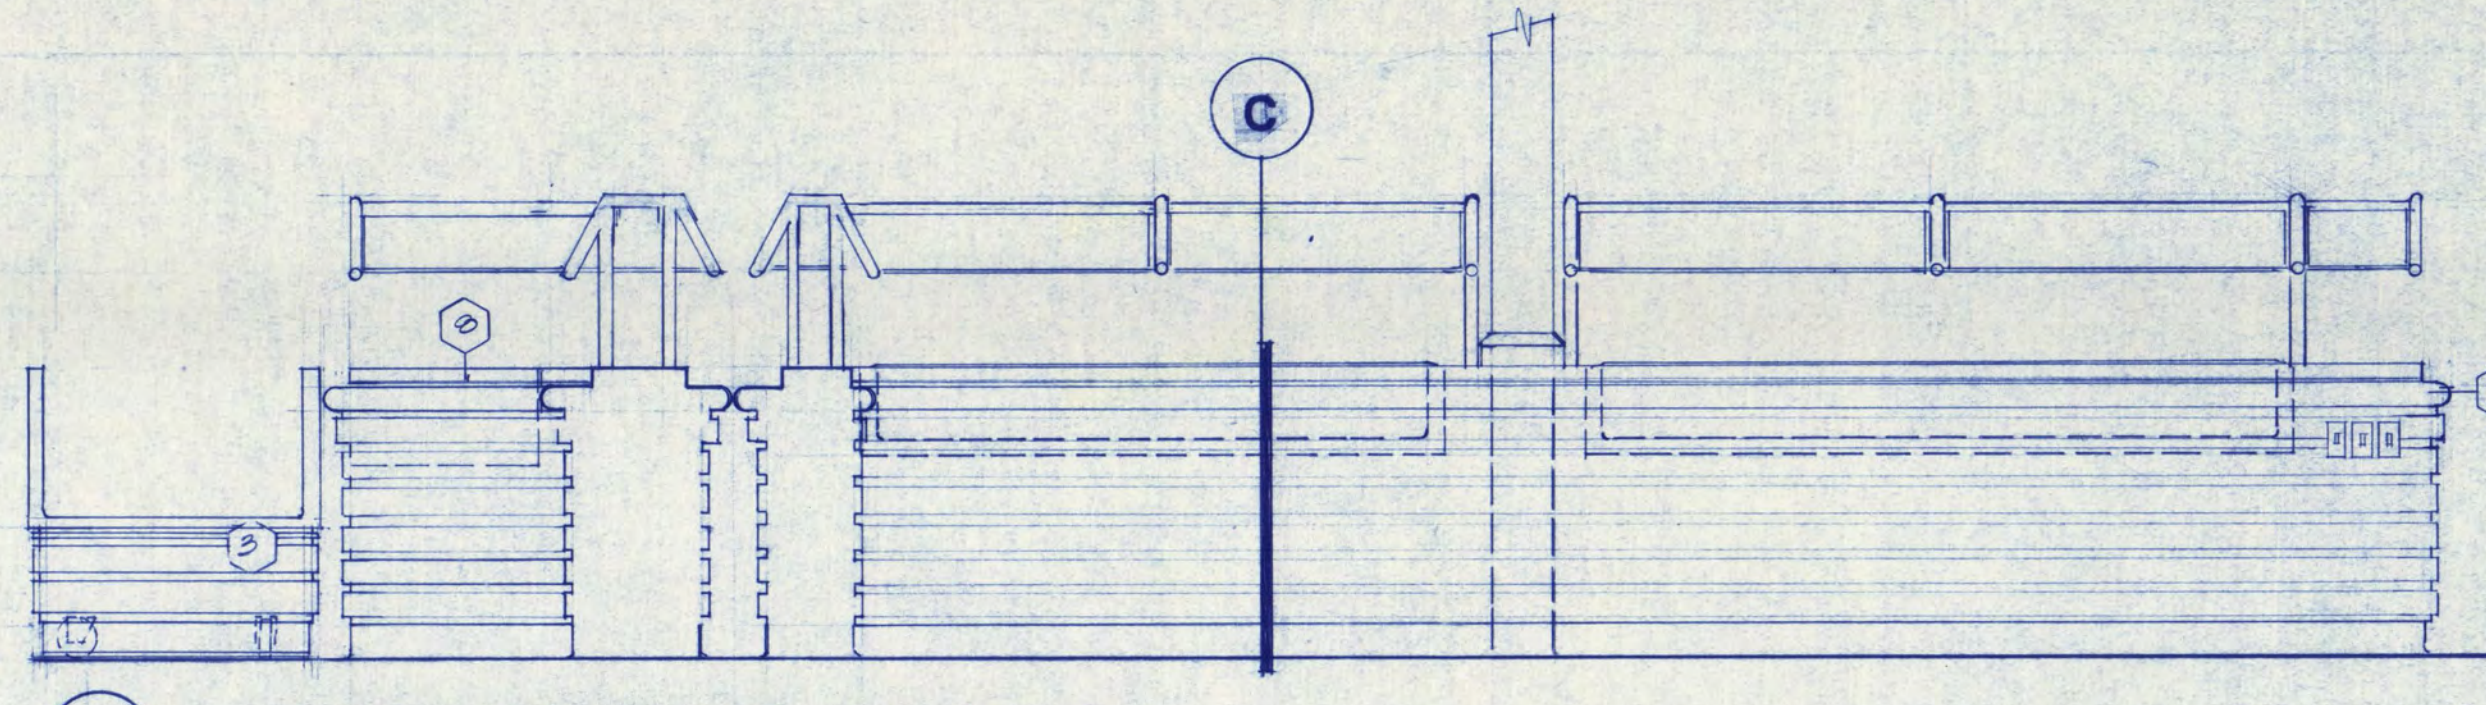


**2 TRAY STAND & FIXED SALAD BAR**  
ITEM # 3 & 8

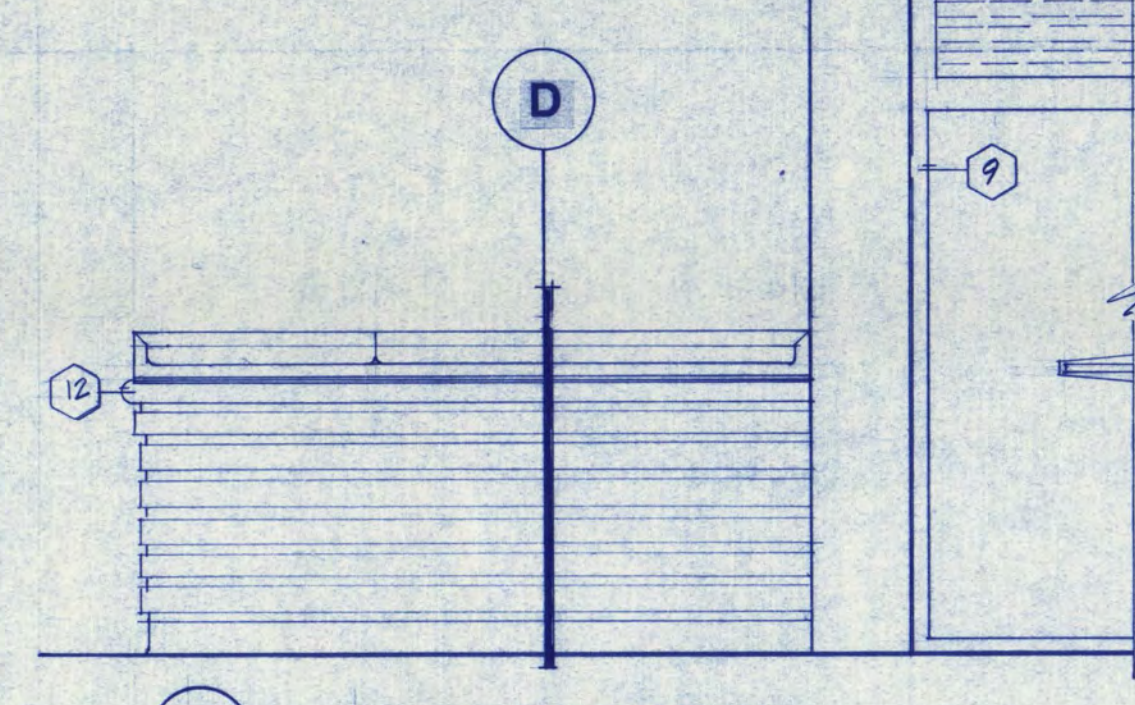


**3 WORK COUNTER**  
ITEM # 12

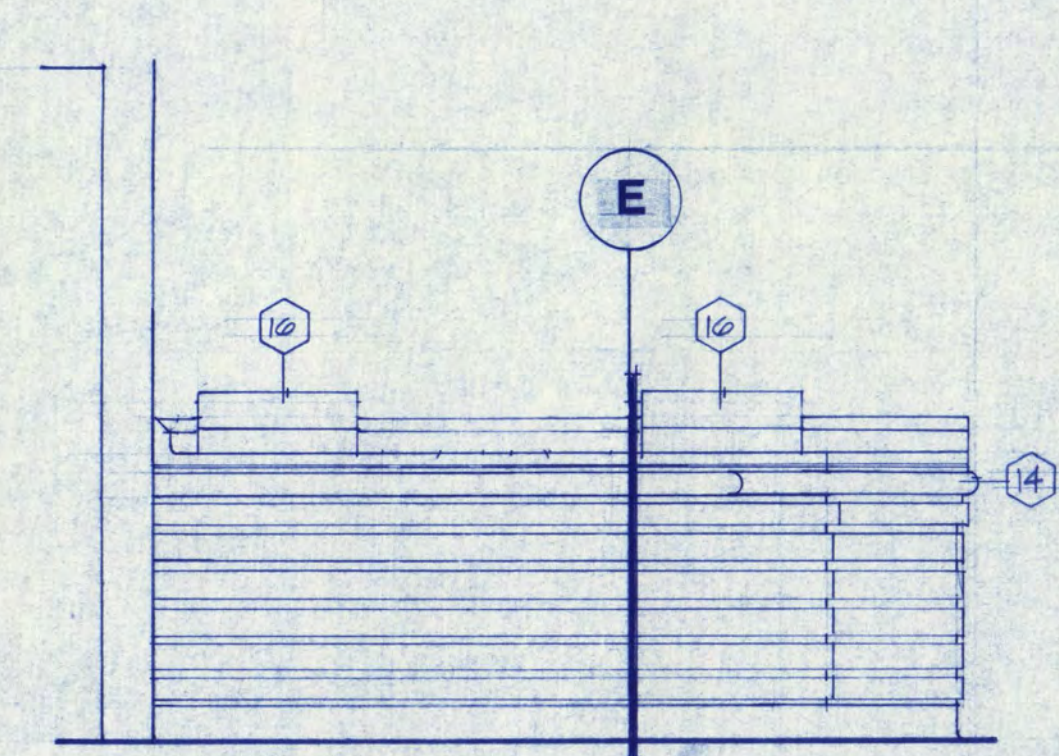


**4 FLATWARE & NAPKIN STAND**  
ITEM # 14

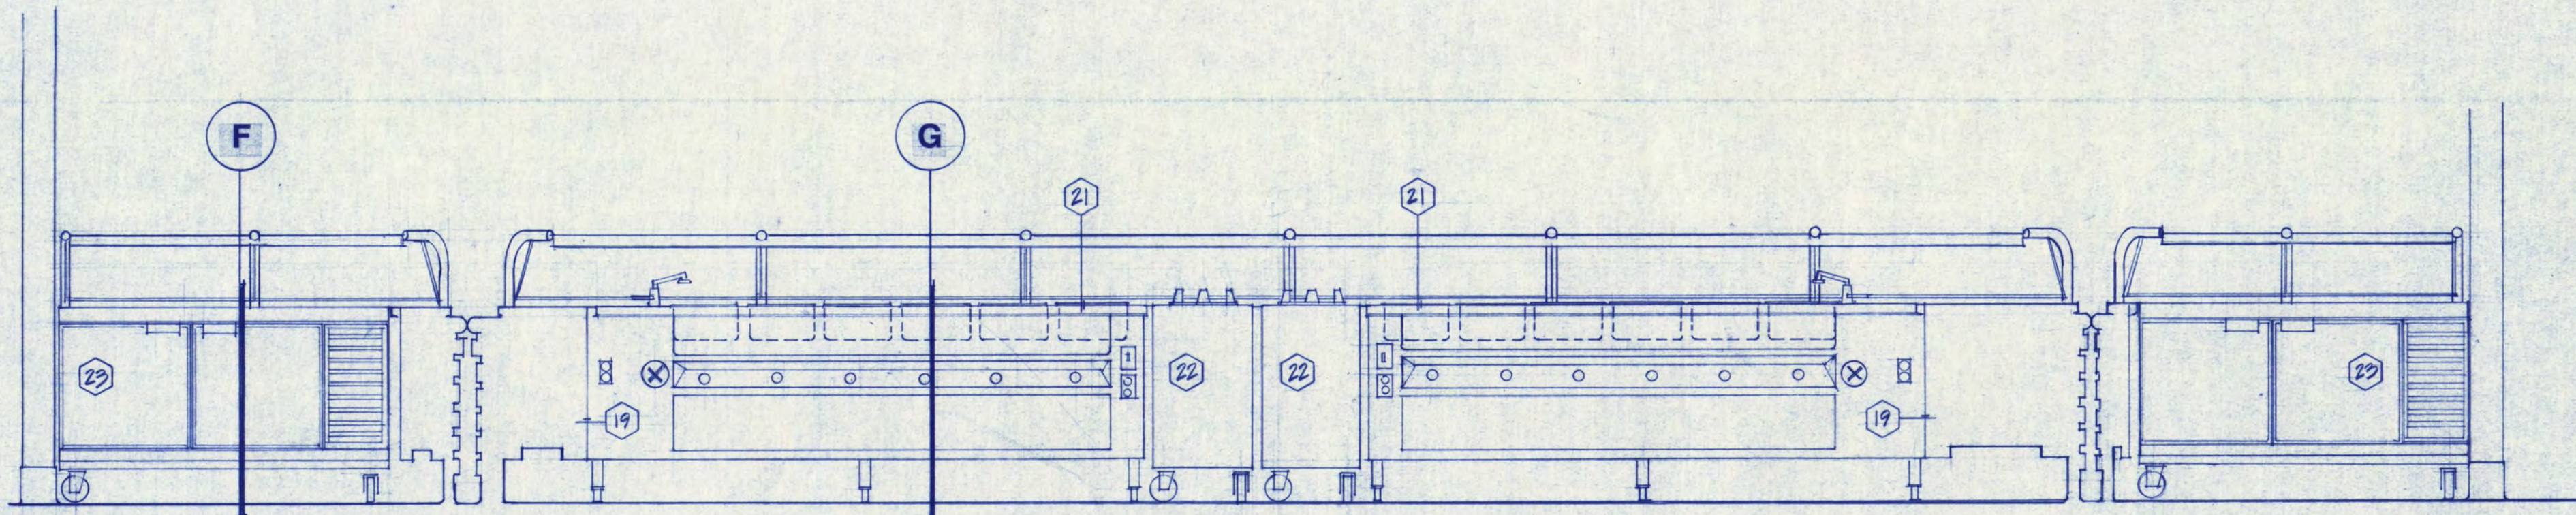


**5 DELI- HOT FOOD COUNTER**  
ITEM # 19

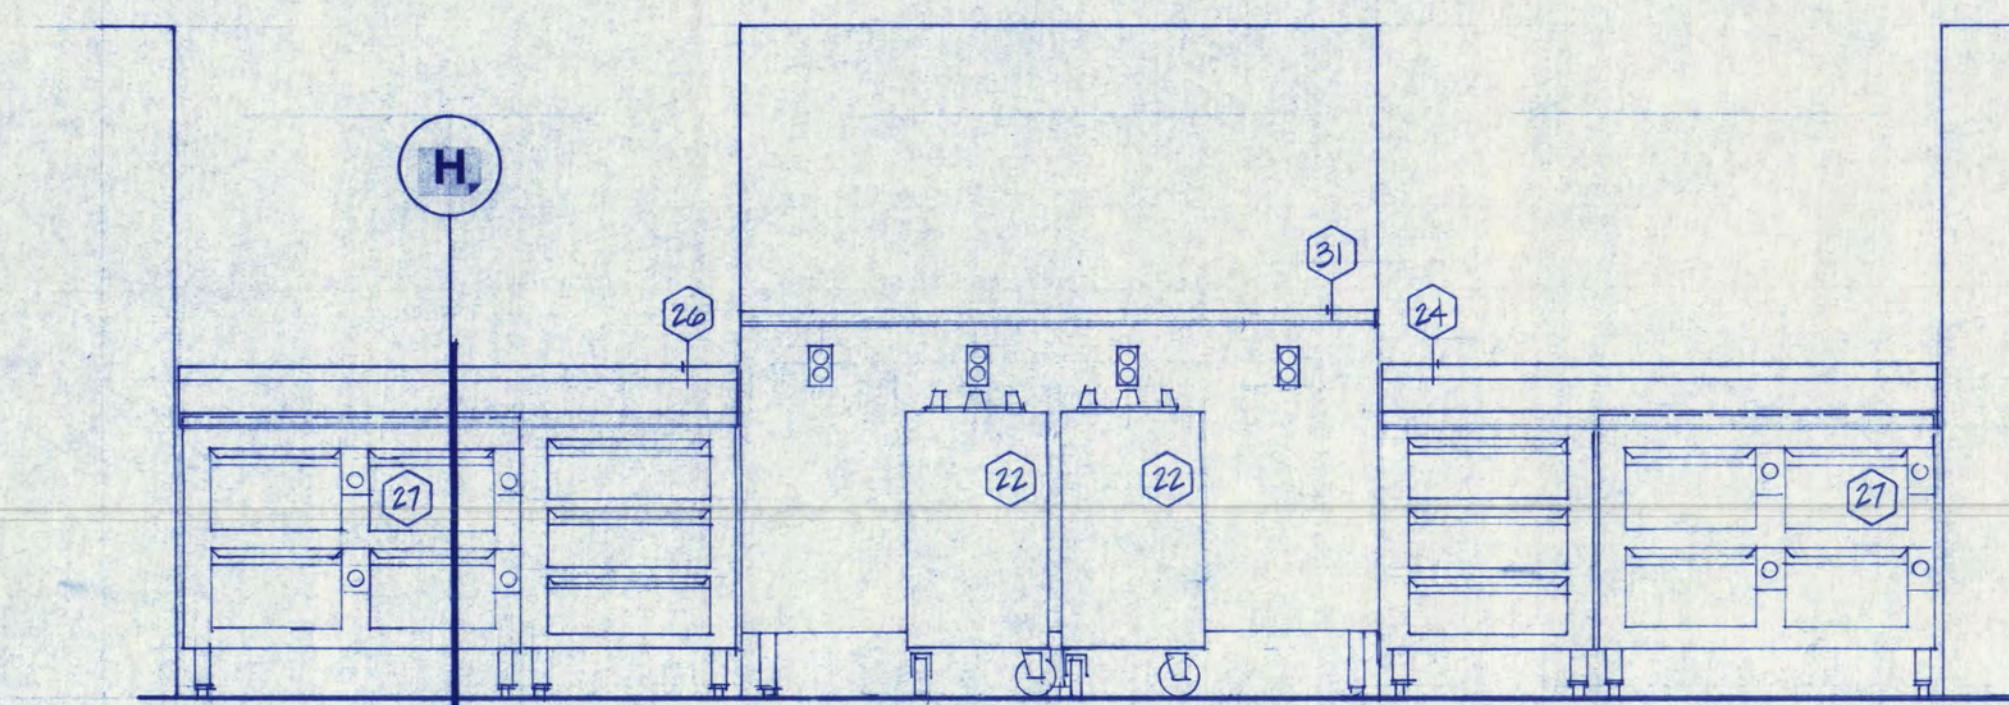


**6 HOT FOOD WORK COUNTERS**  
ITEM # 27

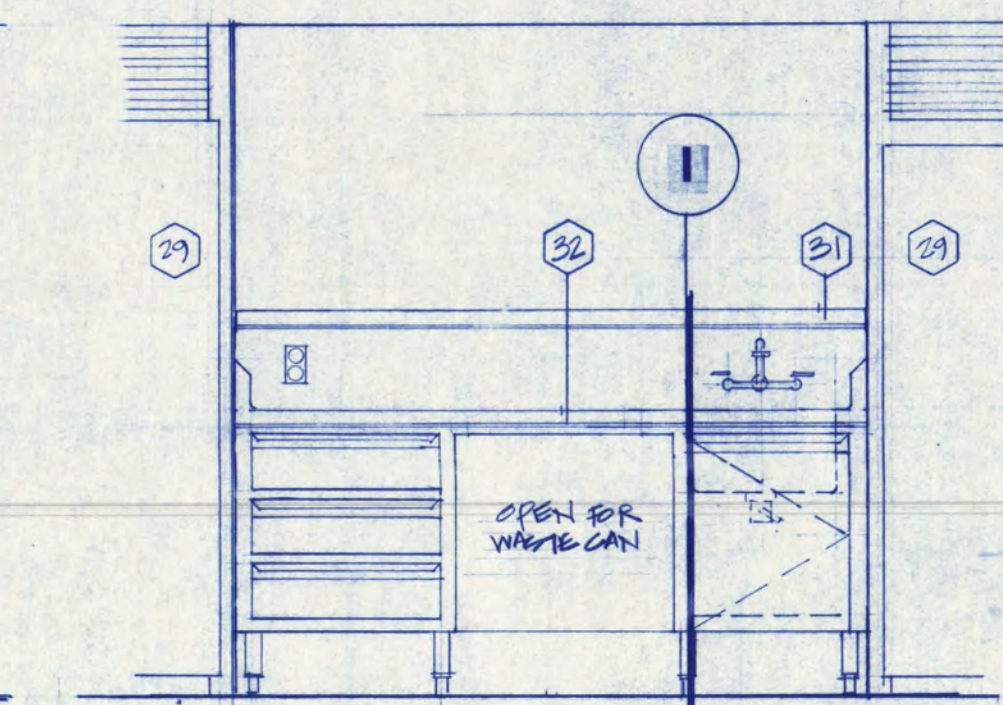

**7 WORK COUNTER W/ SINK**  
ITEM # 32

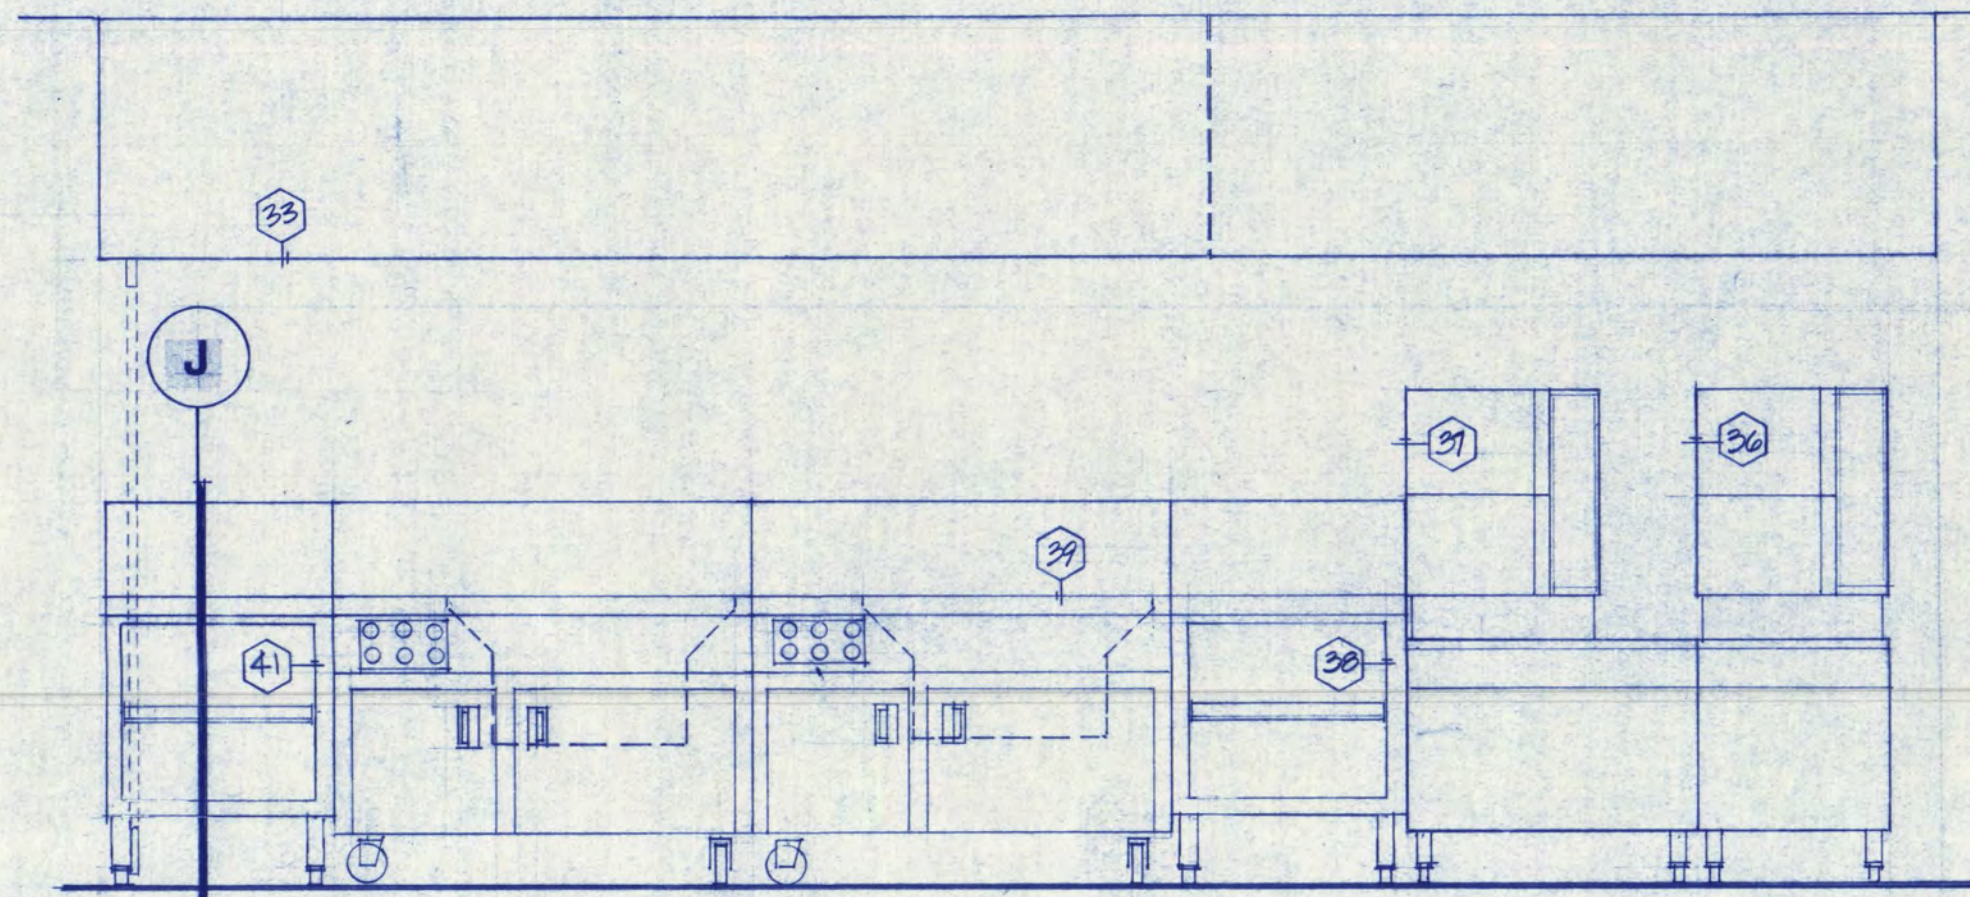


**8 HOT FOOD PRODUCTION**

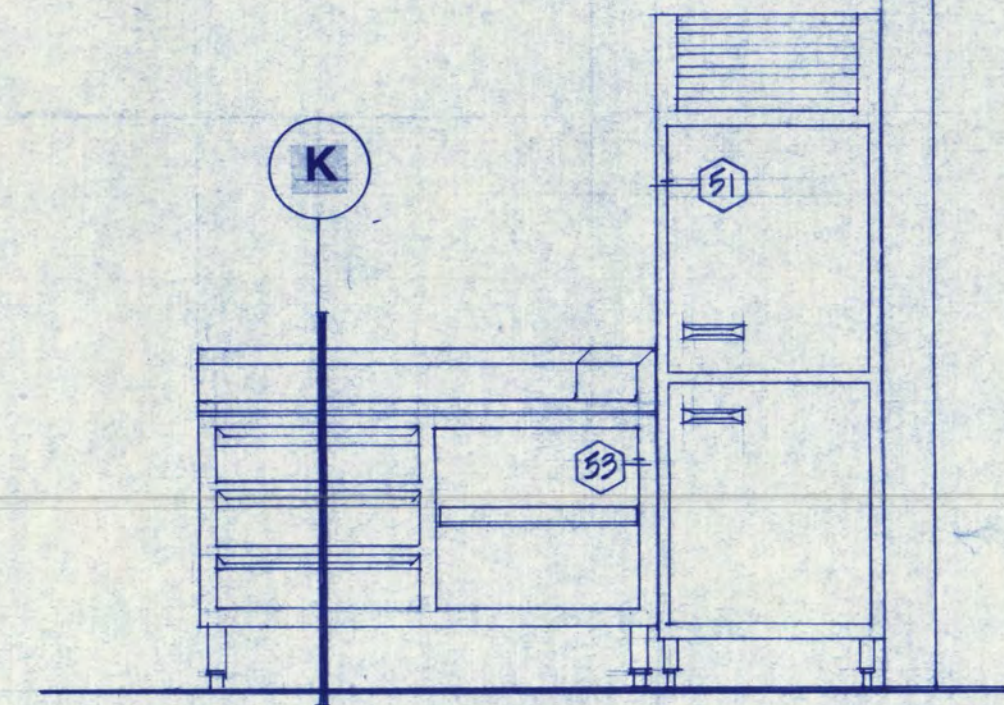


**9 GRILL WORK COUNTER**  
ITEM # 53


ALT. # 2: SNEEZE GUARD  
CONCA. SHOWN BE FOR  
DRAWINGS IN SECT. 1140  
NOT AS SHOWN ON FS  
DWG.

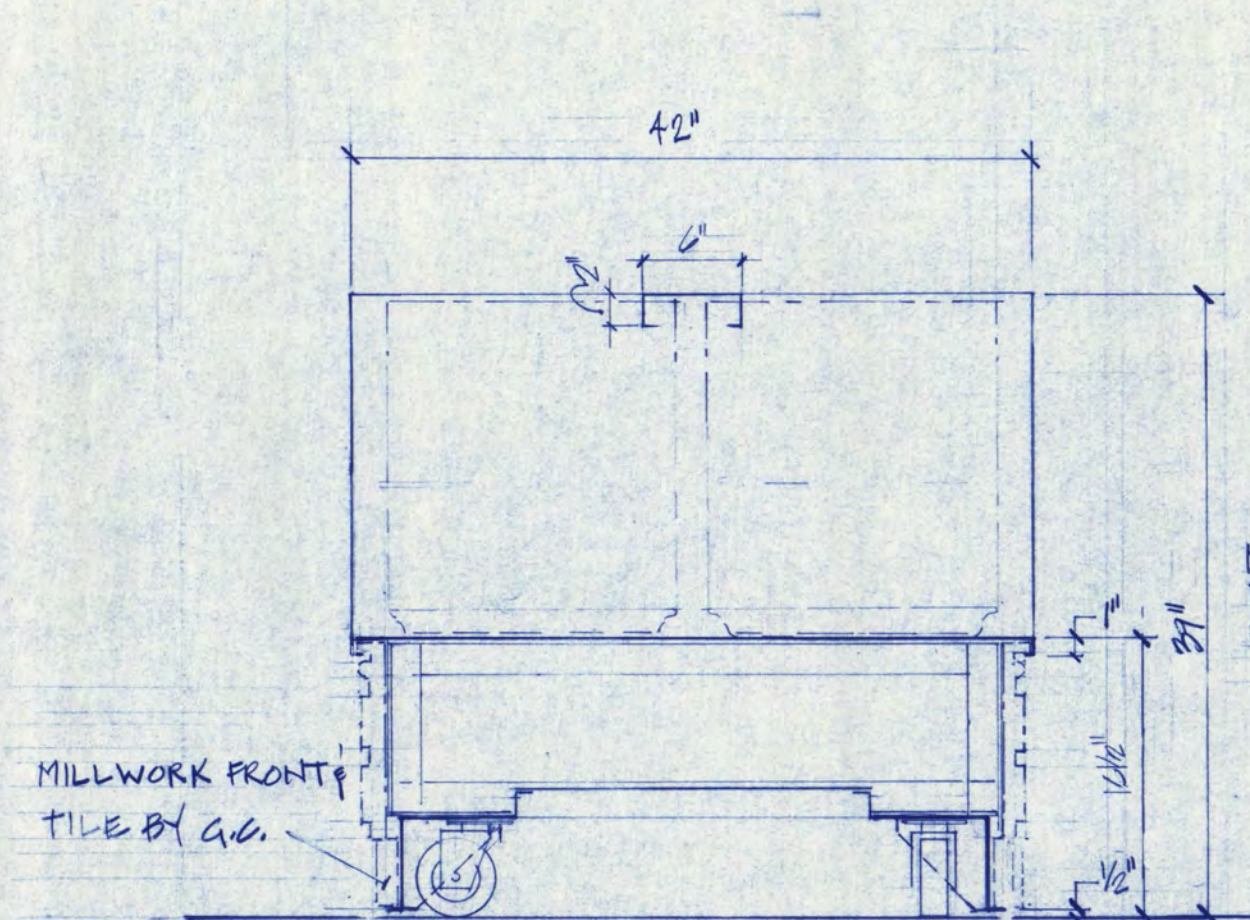


**A ITEM # 3**

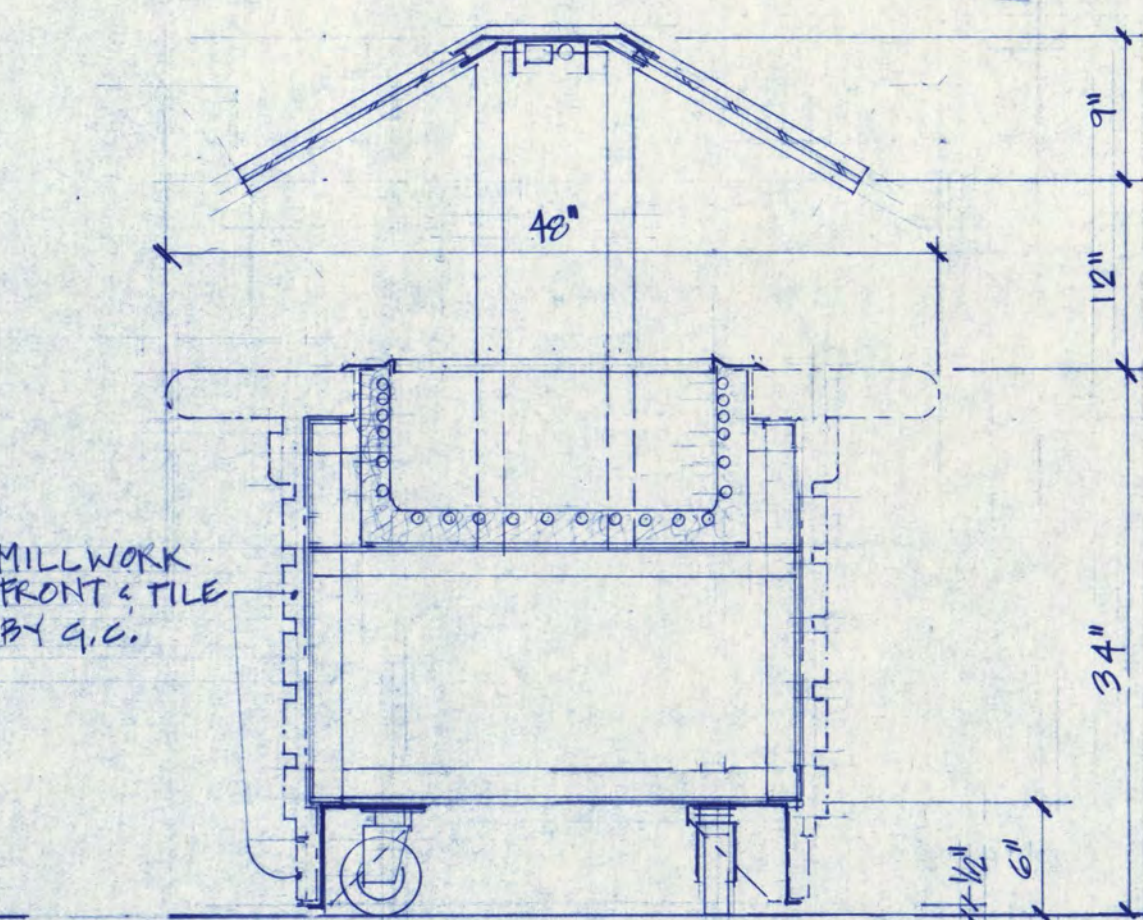


**B ITEM # 6**

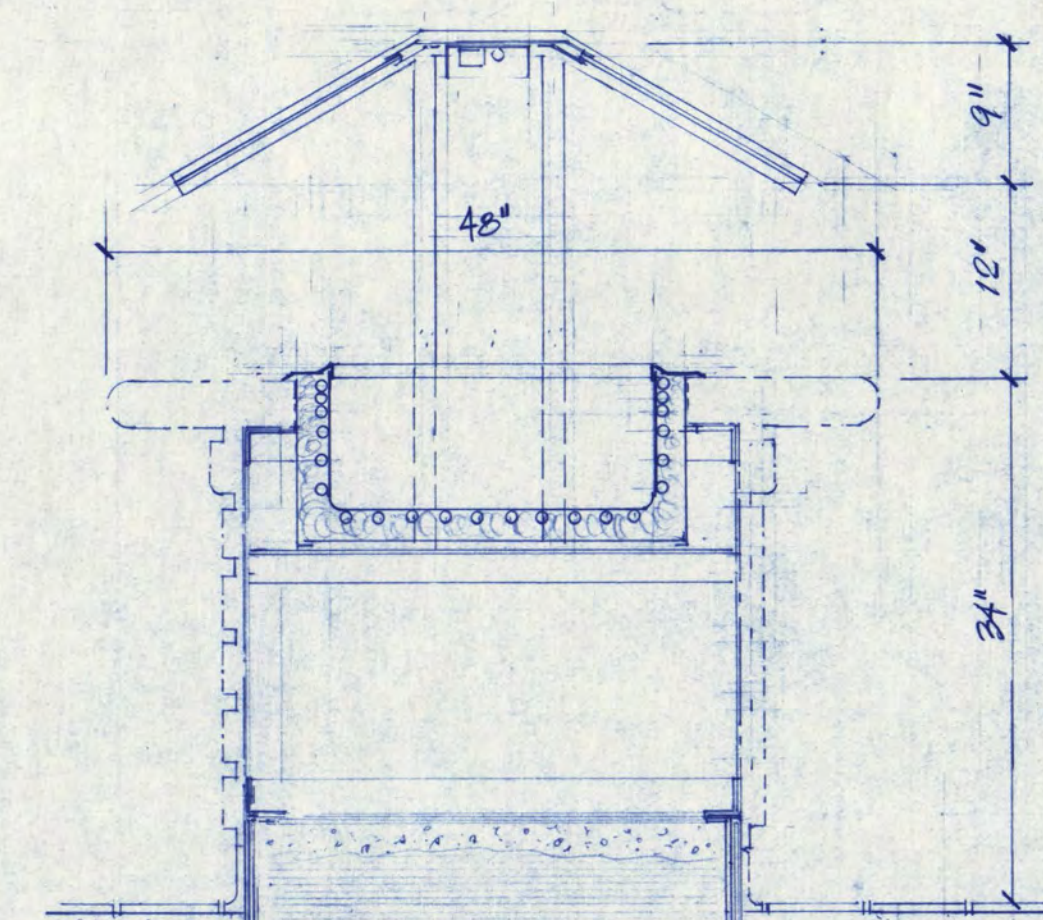


**C ITEM # 8**

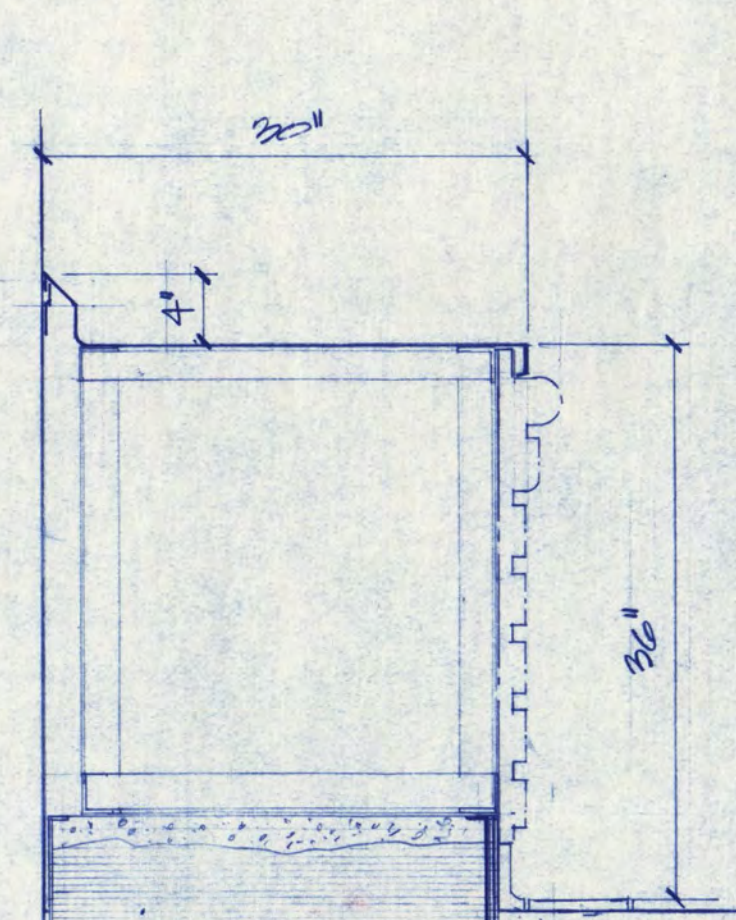


**D ITEM # 12**

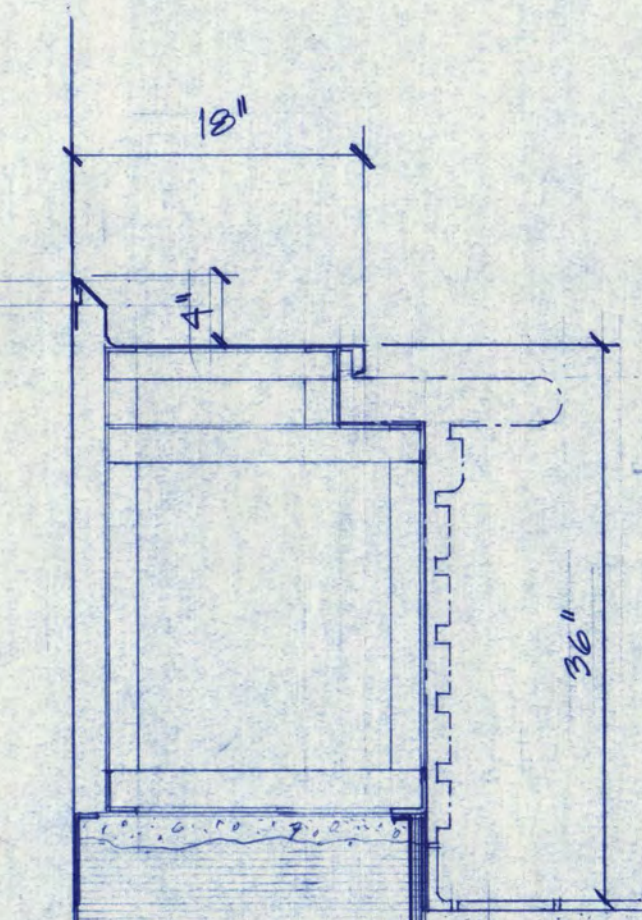


**E ITEM # 14**

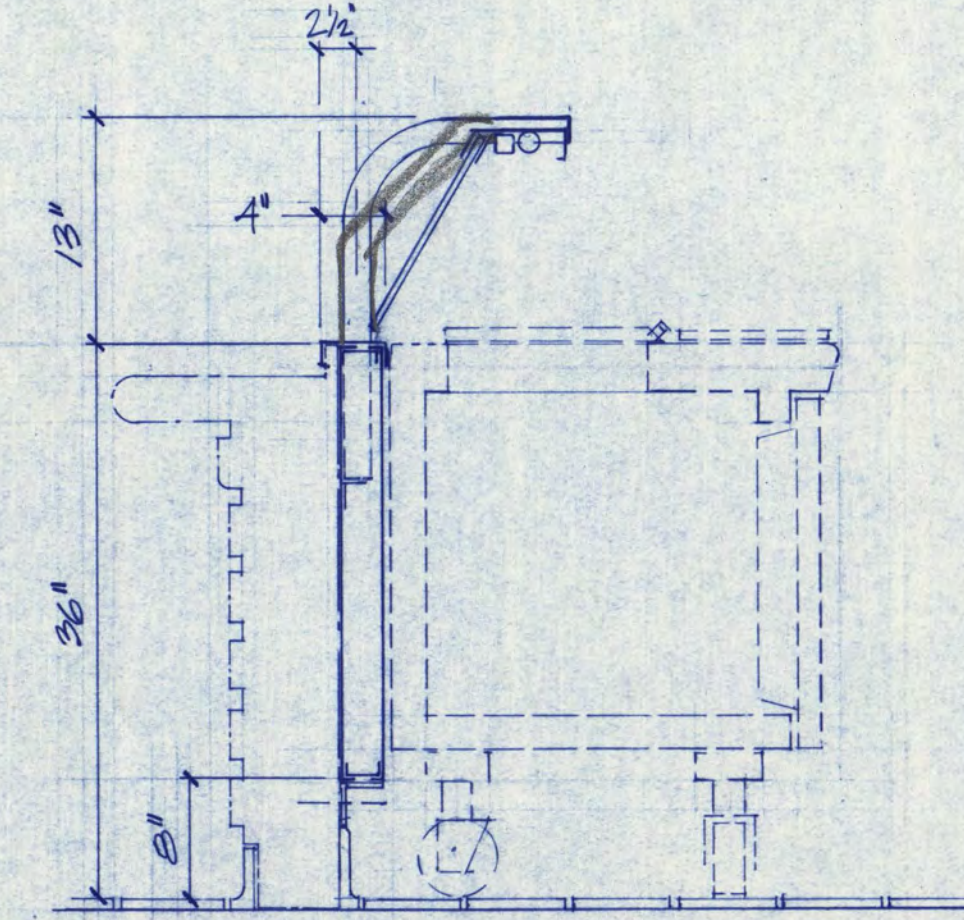


**F ITEM # 19**

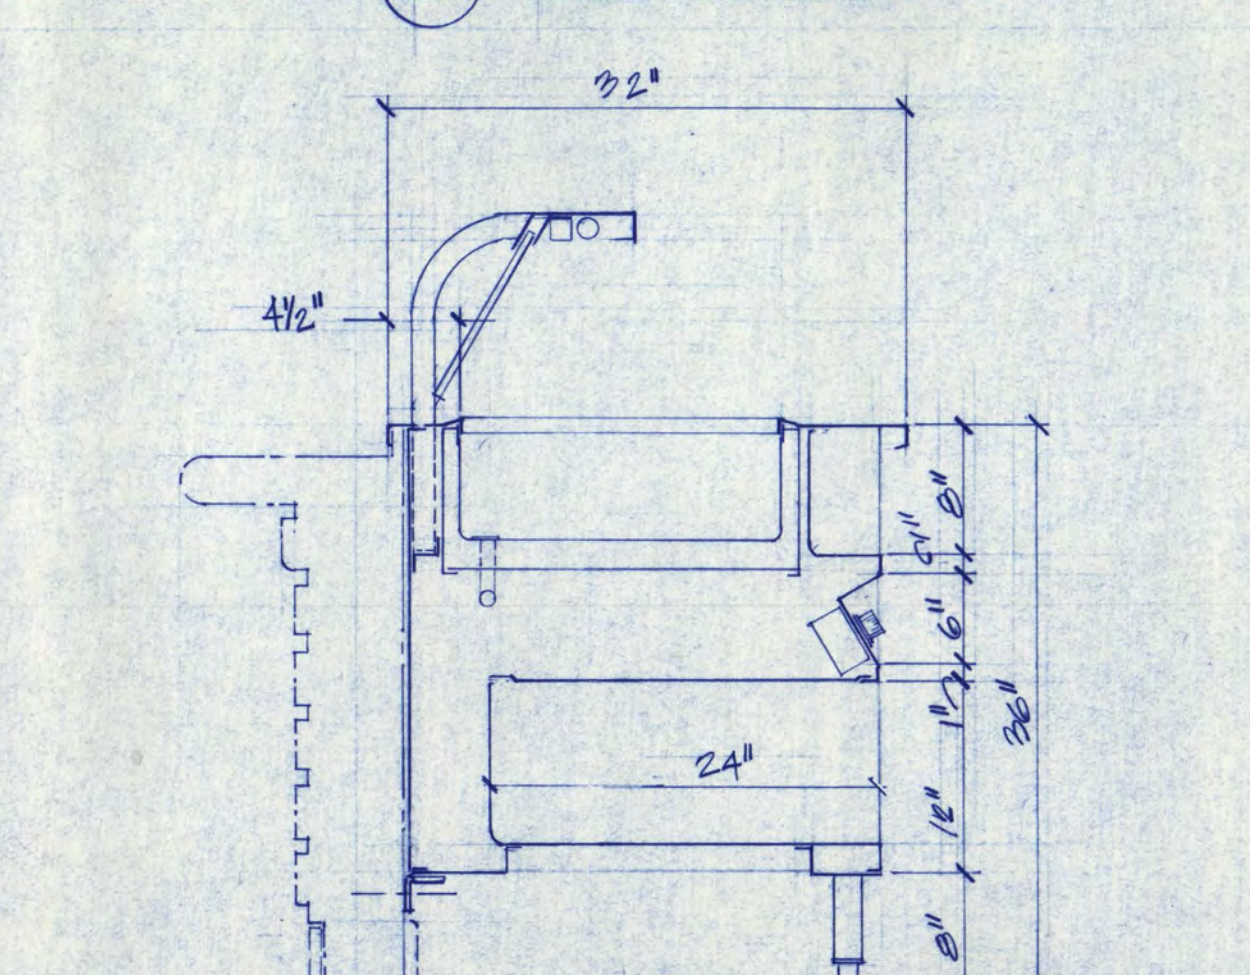


**G ITEM # 19**

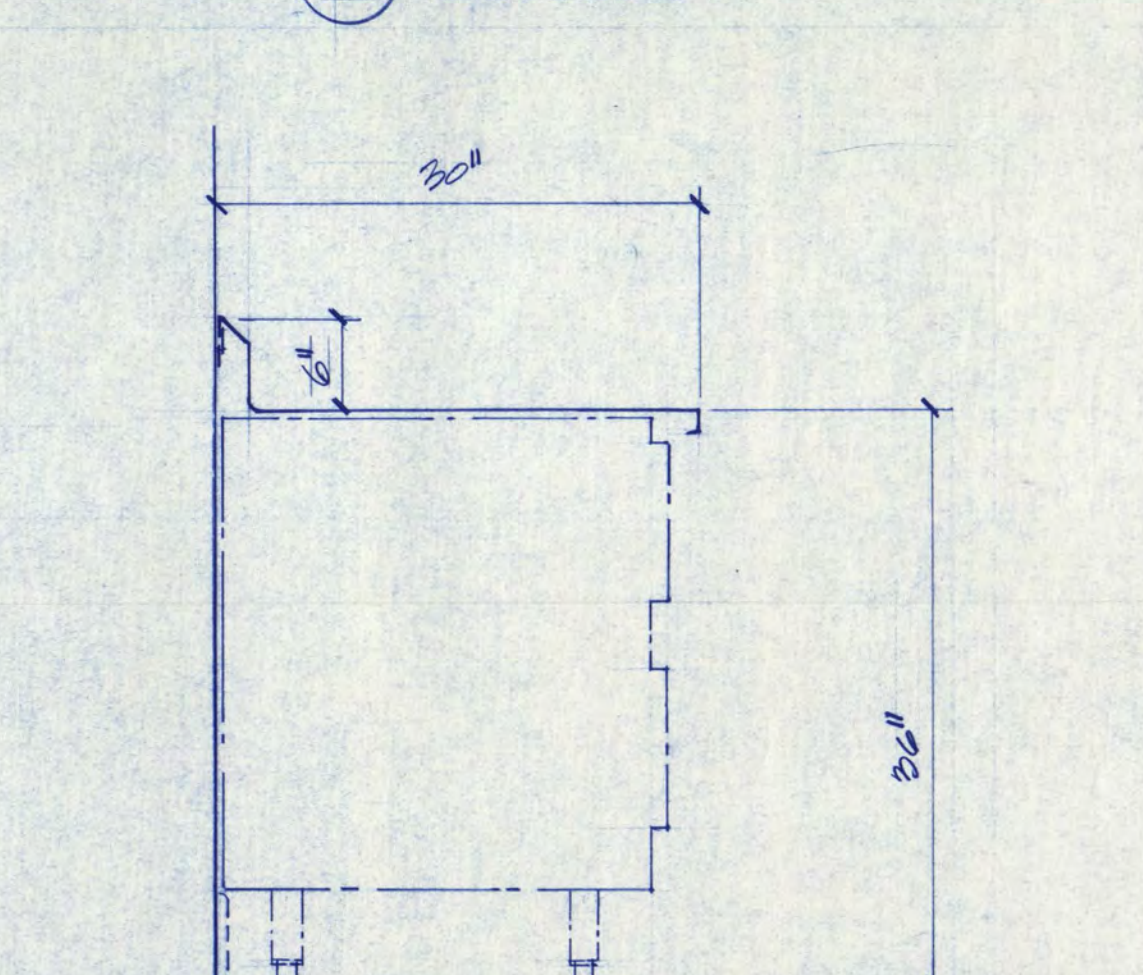


**H ITEM # 26**

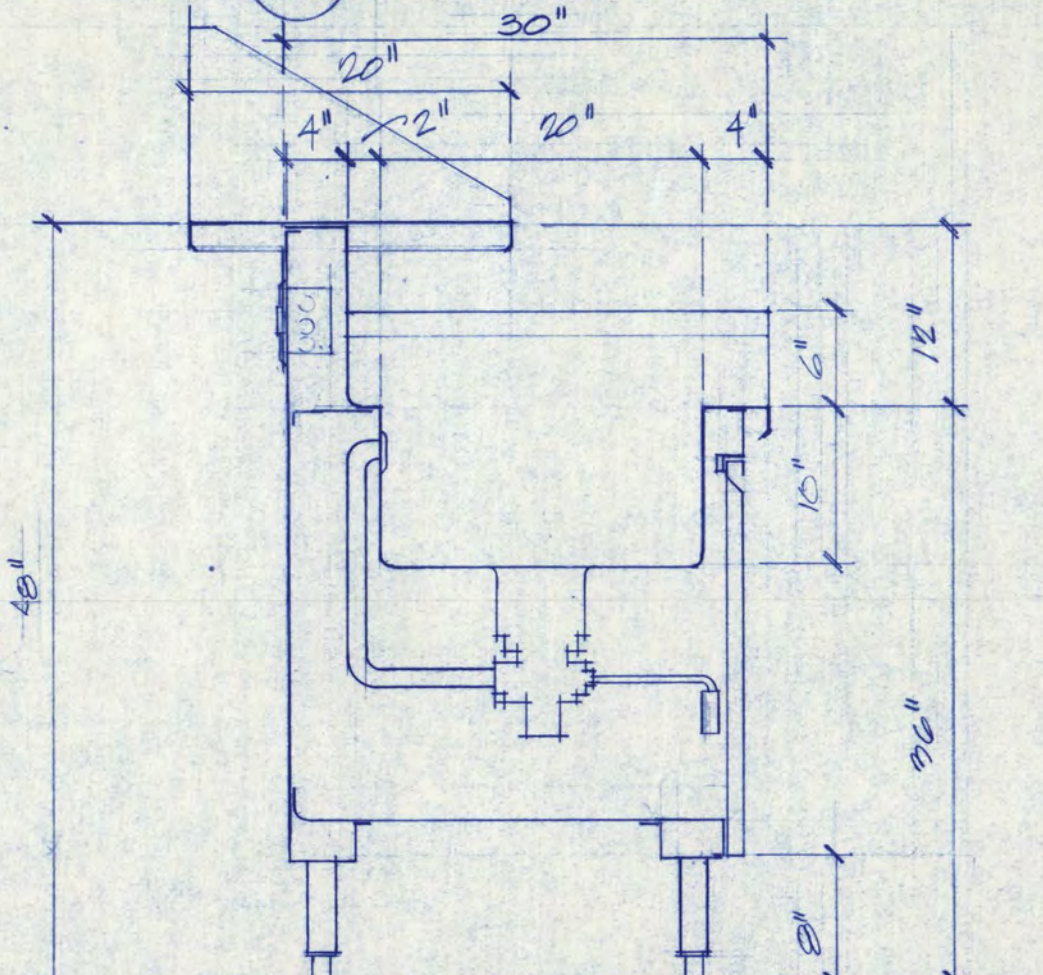

**I ITEM # 32**

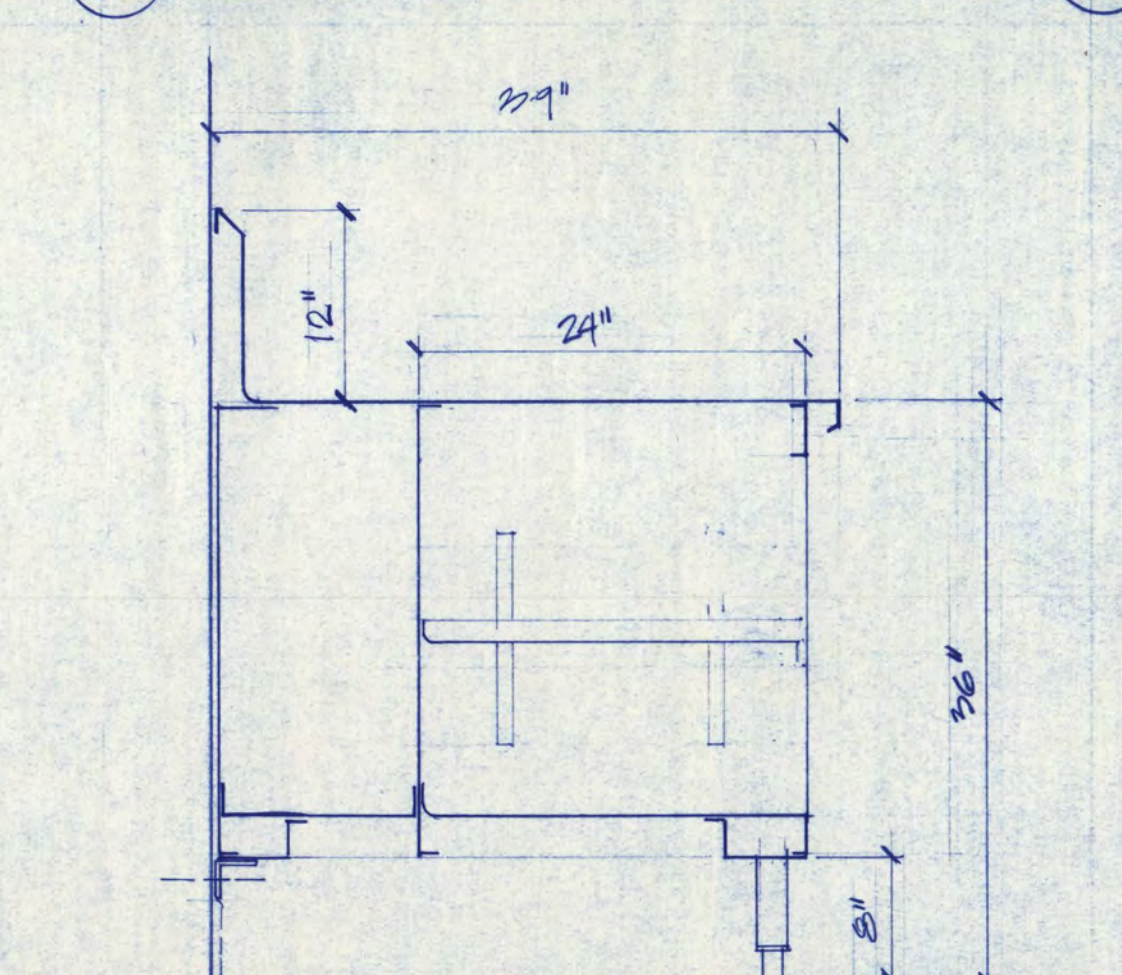

**J ITEM # 41**

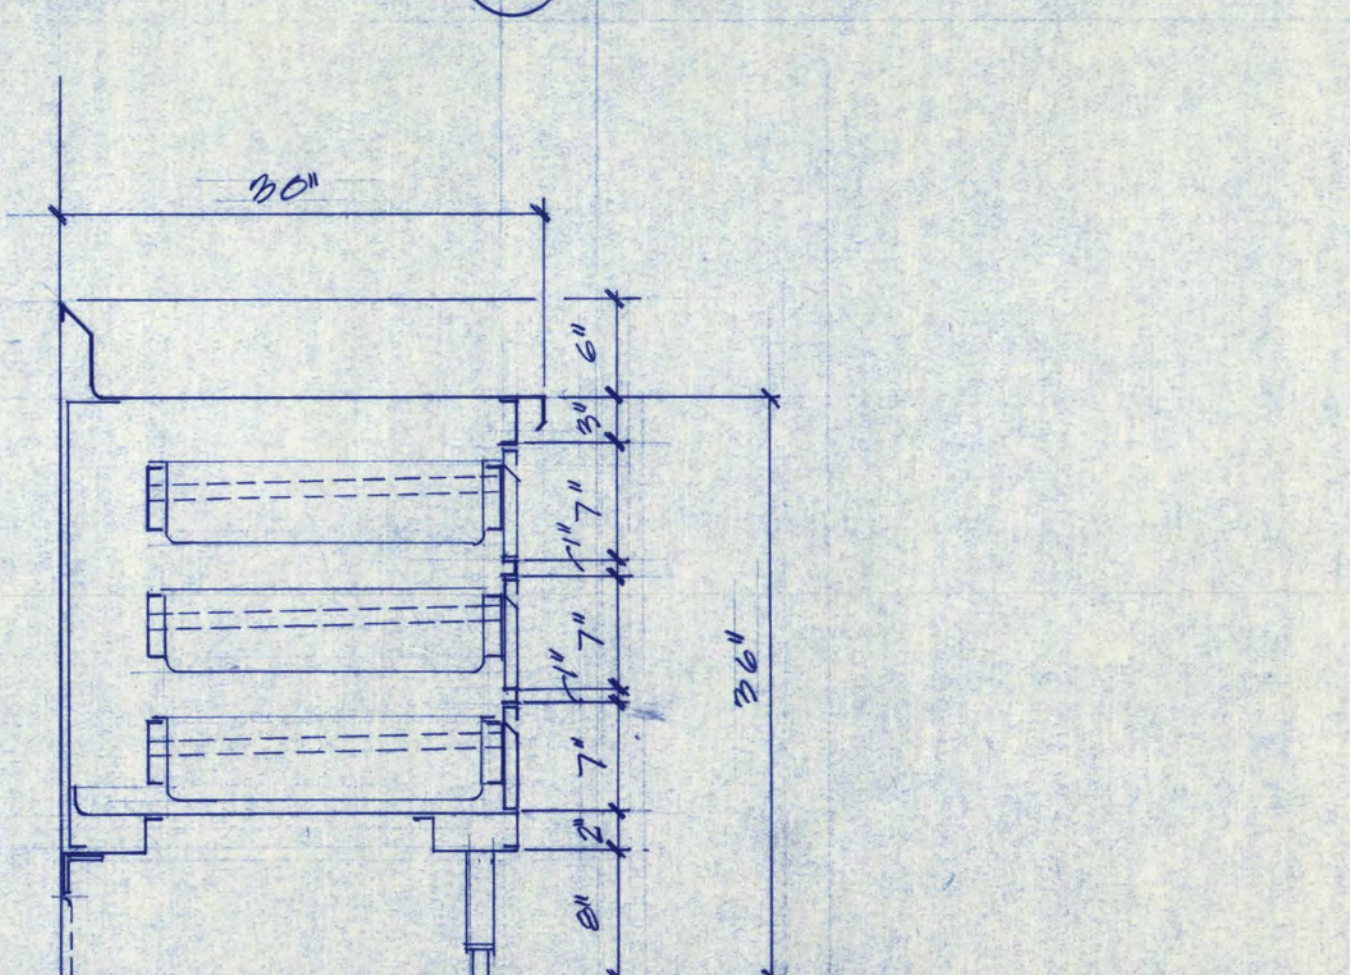

**K ITEM # 53**

**ROBERT RIPPE & ASSOCIATES INC.**  
FOODSERVICE CONSULTANTS

10240 Yellow Circle Drive Suite 200  
Minneapolis, MN 55343 (612) 935-2334

COPYRIGHT © 1986 BY FREDRIC WEMLINGER AND ASSOCIATES, INC. THE CONTENTS OF THIS DOCUMENT ARE FOR THE SOLE AND EXCLUSIVE USE FOR THE PROJECT AND SITE IDENTIFIED HEREON. ANY OTHER USE NOT SPECIFICALLY AUTHORIZED BY THE ARCHITECT/ENGINEER IS PROHIBITED.

I HEREBY CERTIFY THAT THIS PLAN SPECIFICATION OR REPORT WAS PREPARED BY ME OR UNDER MY DIRECT SUPERVISION AND THAT I AM DULY REGISTERED ARCHITECT/ENGINEER UNDER THE LAWS OF THE STATE OF MINNESOTA.


DATE \_\_\_\_\_ REG. NO. \_\_\_\_\_

**FREDRIC WEMLINGER AND ASSOCIATES INC.**  
ARCHITECTS AND ENGINEERS  
SAINT CLOUD, MINNESOTA 56301  
TELEPHONE 812-253-8100


**GARVEY COMMONS/  
SHERBURNE HALL  
ADDITIONS & REMODELING**  
ST. CLOUD STATE UNIVERSITY  
ST. CLOUD MINNESOTA

REVISED PROJECT NO. 86015  
ISSUE DATE 12-15-86  
DRAWN BY  
CHECKED  
APPROVED ARCHITECT  
SCALE 1/2"=1'-0"  
1"=1'-0"




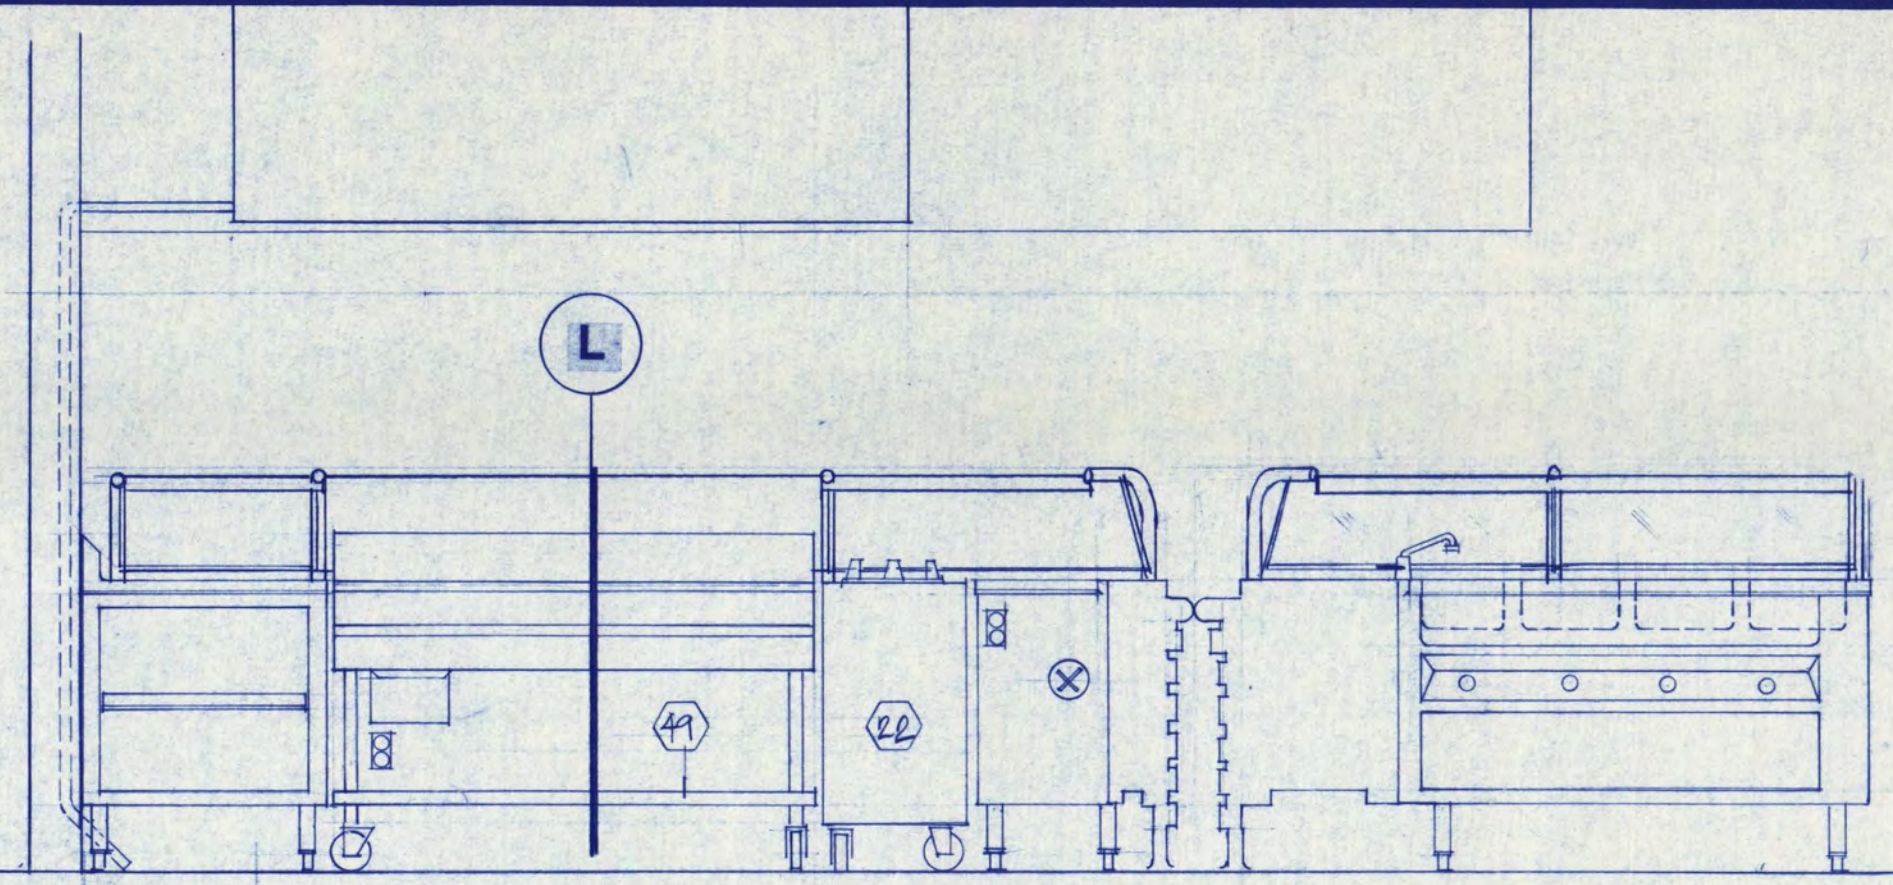


10 GRILL HOT FOOD COUNTER  
ITEM # 46

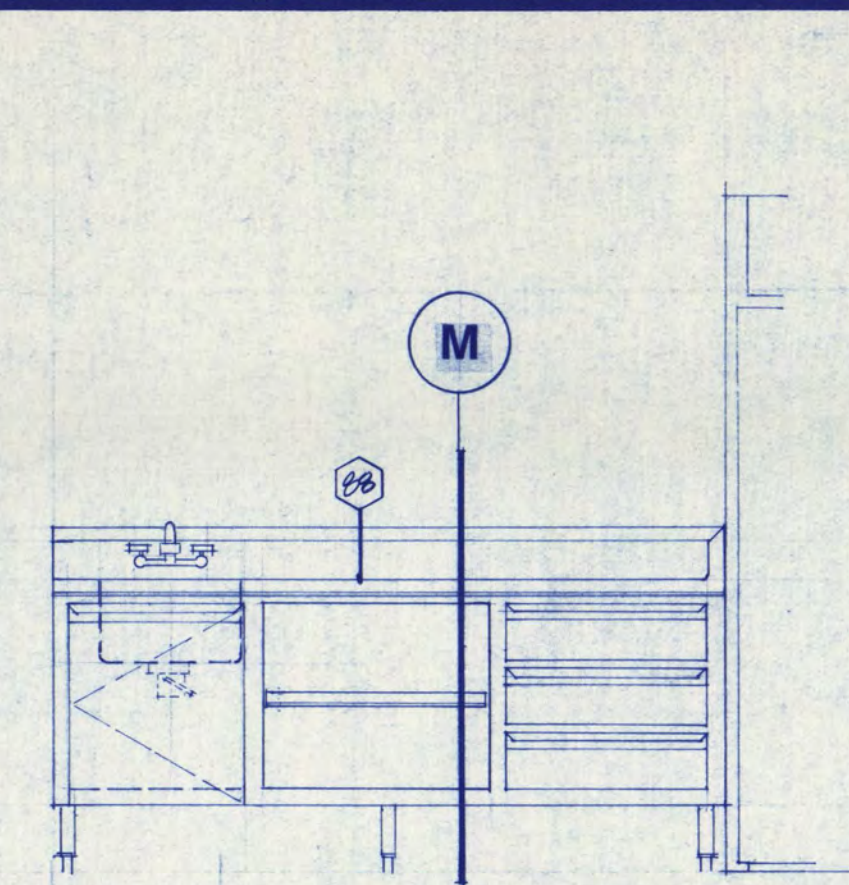


11 WORK COUNTER W/ SINK  
ITEM # 88

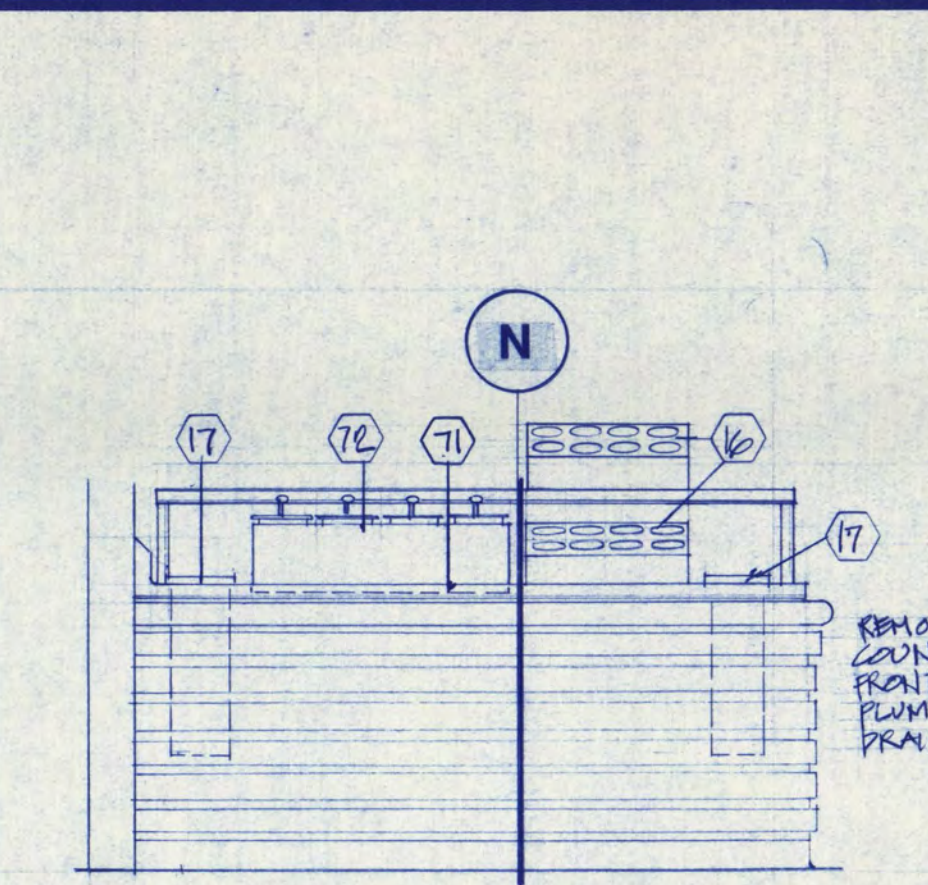


12 FLATWARE & COND. STAND  
ITEM # 71

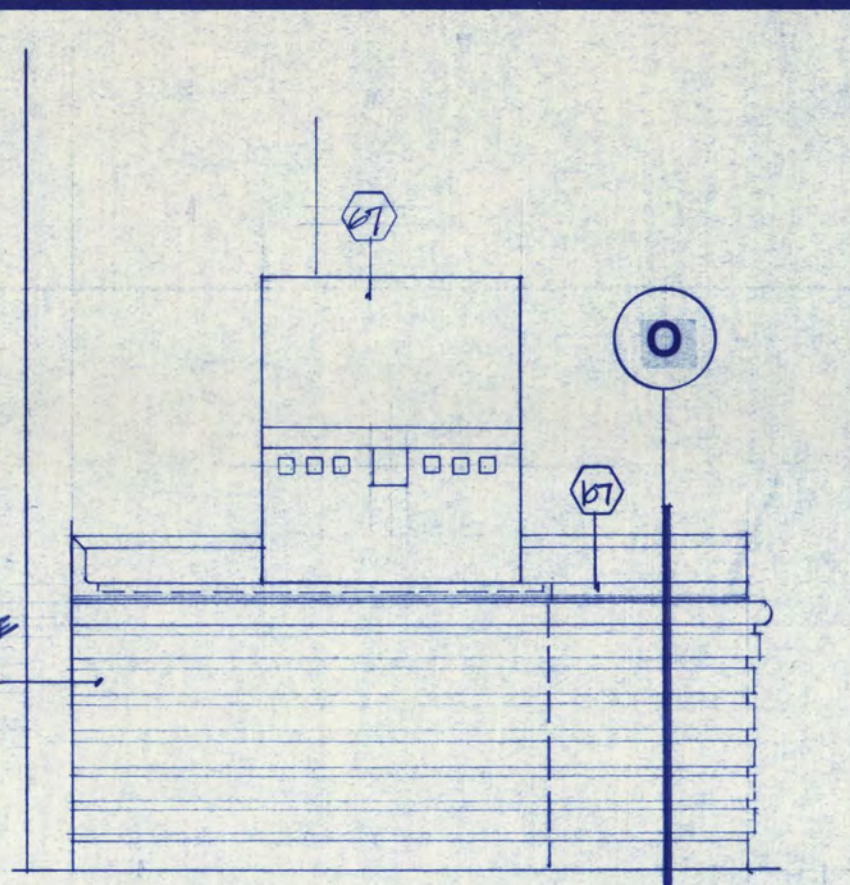


13 ICE & CARB. BEV. STAND  
ITEM # 107

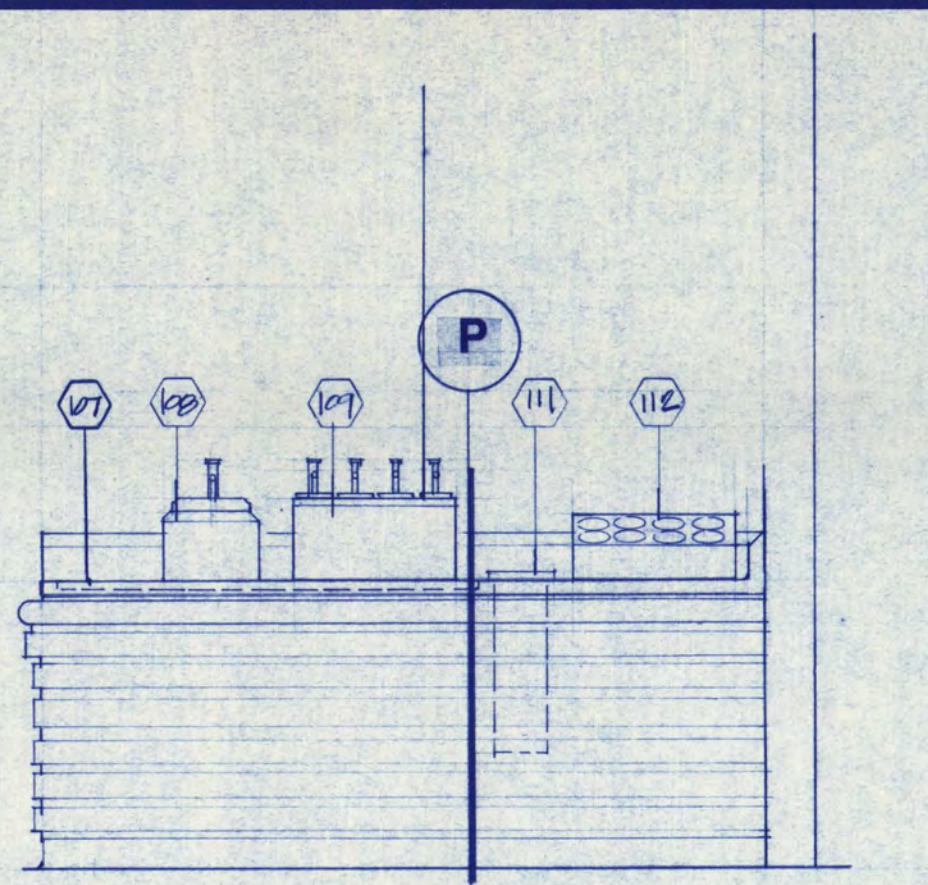


14 ICE CREAM TOPPING STAND  
ITEM # 107

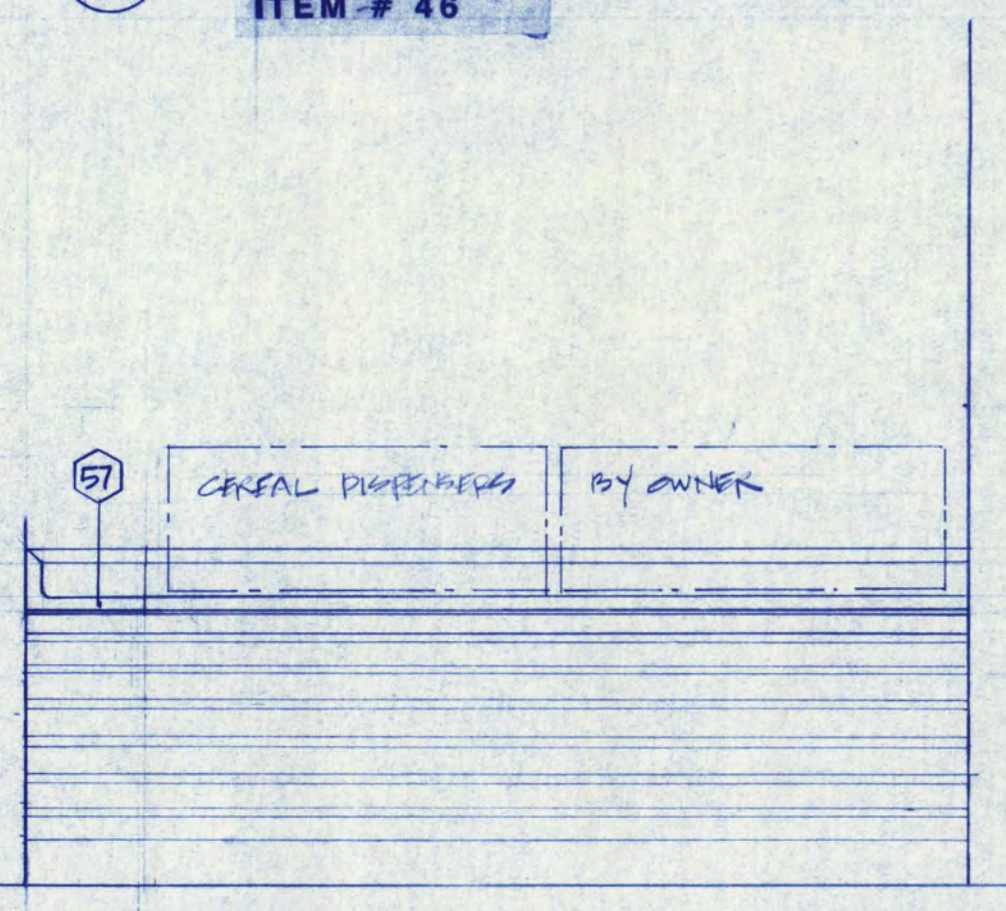


15 SOUP & BREAD COUNTER  
ITEM # 57

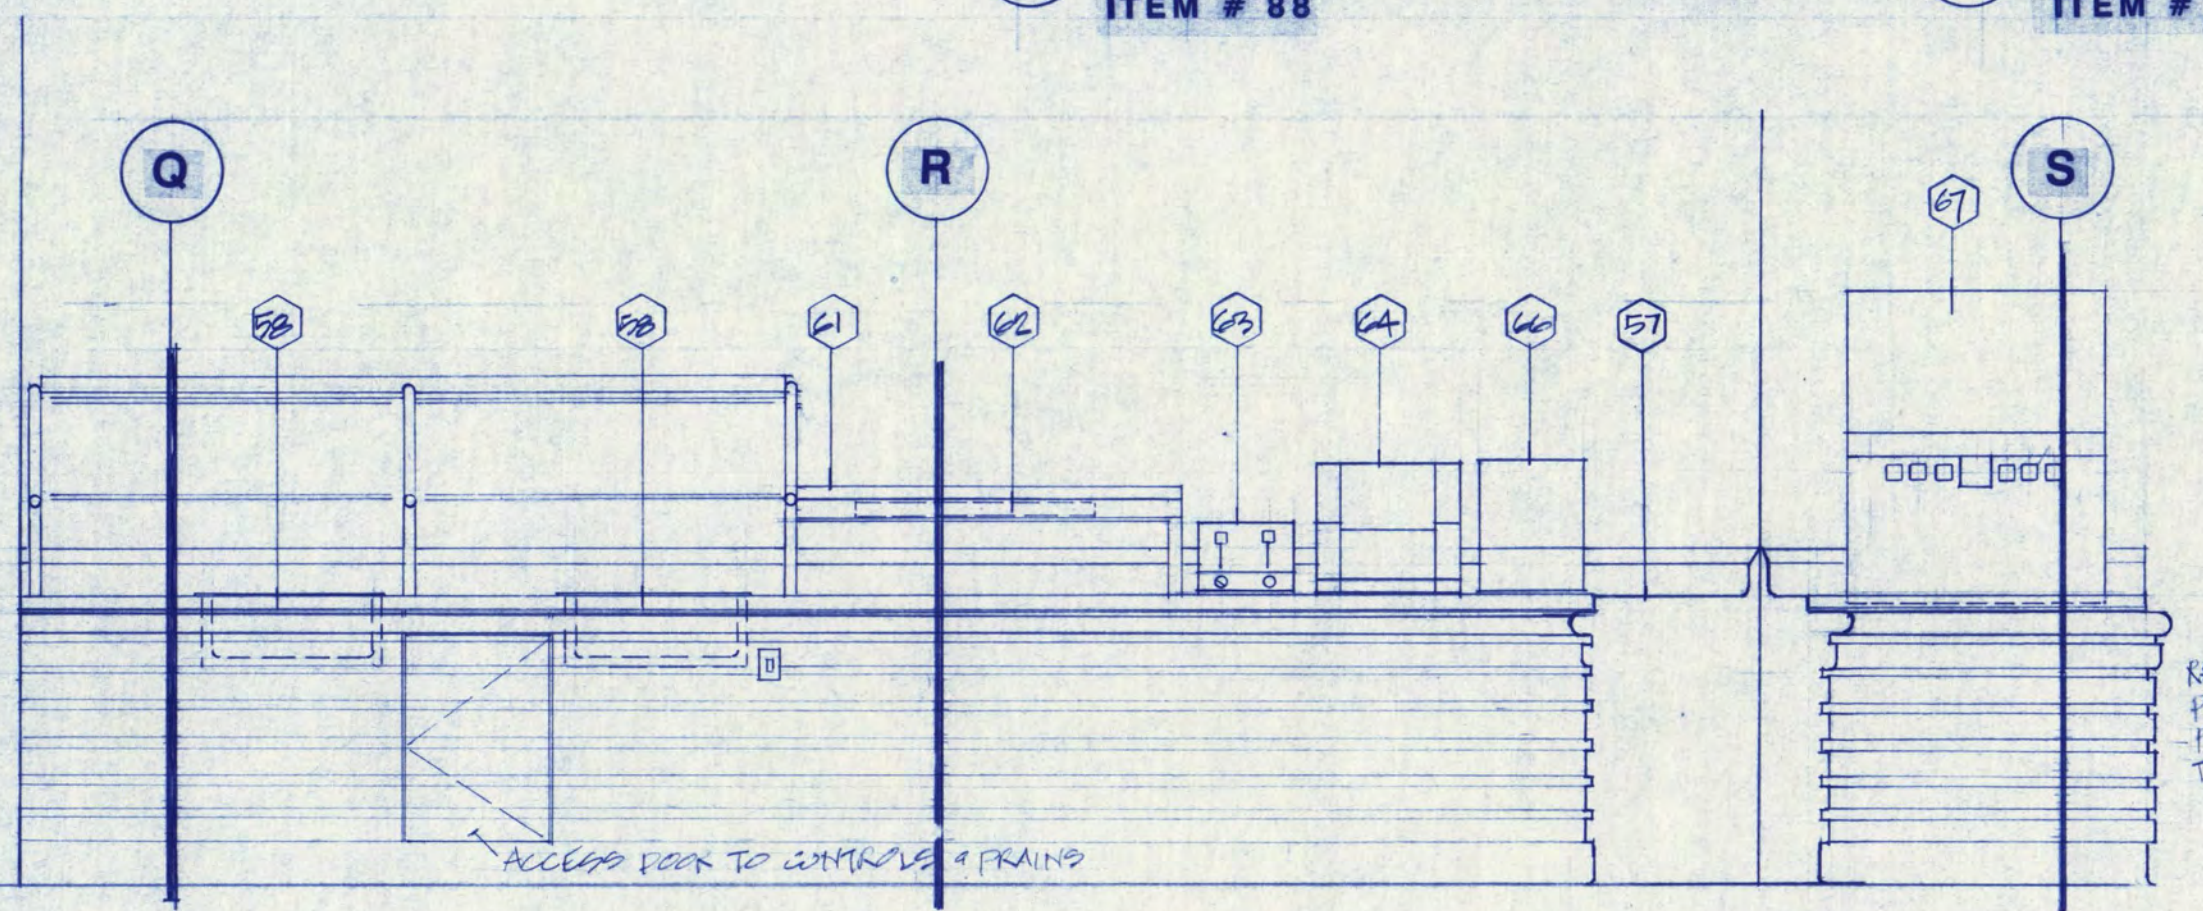


16 DESSERT COUNTER  
ITEM # 114

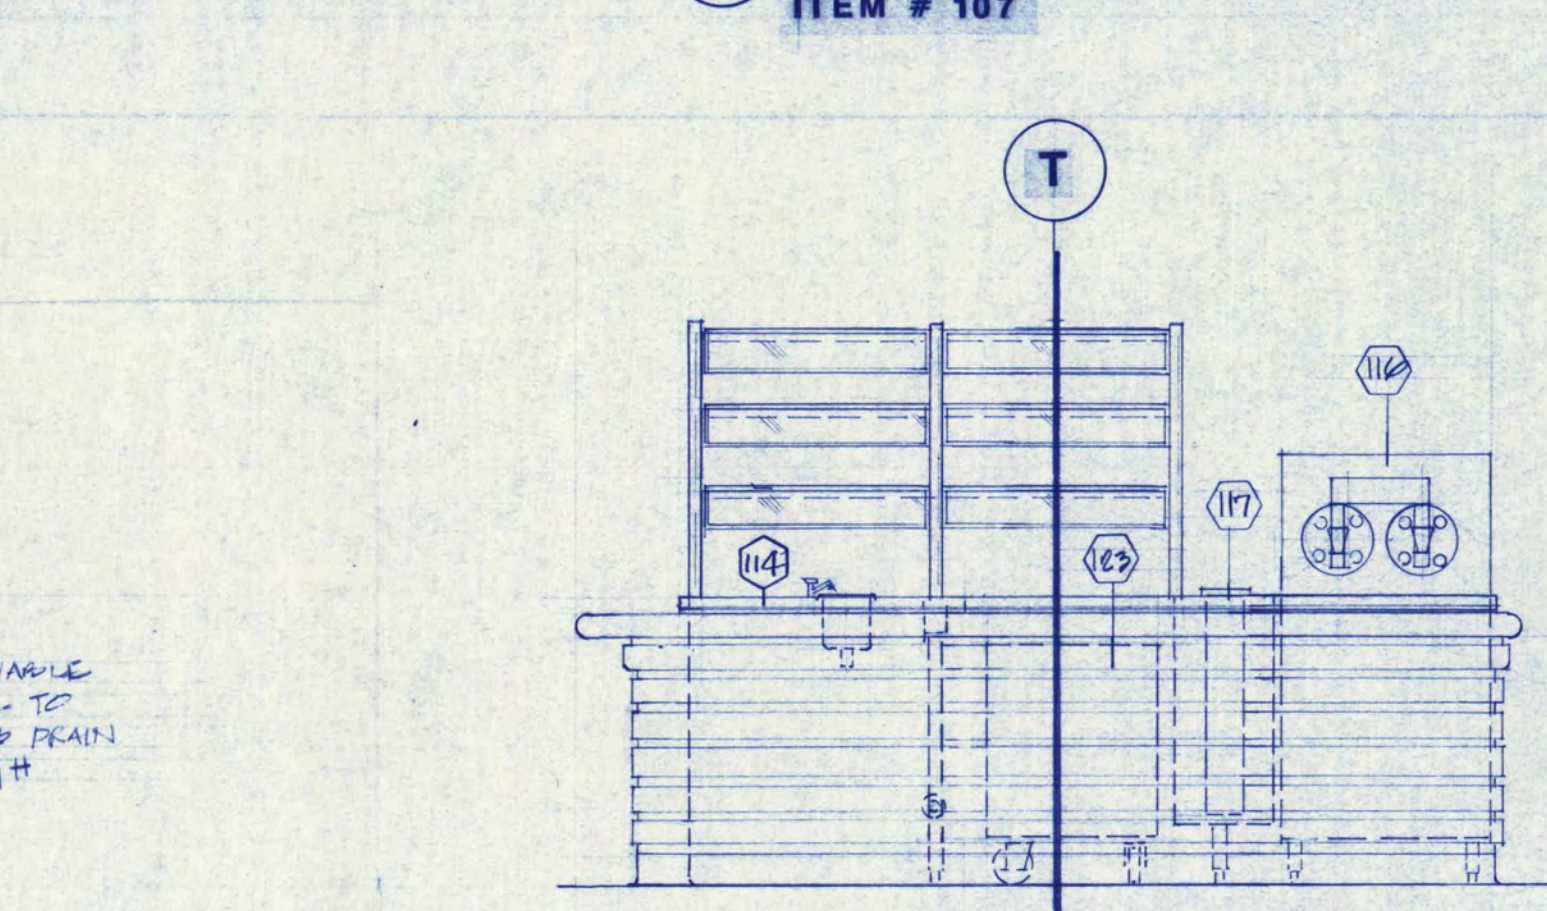


17 DESSERT COUNTER  
ITEM # 114

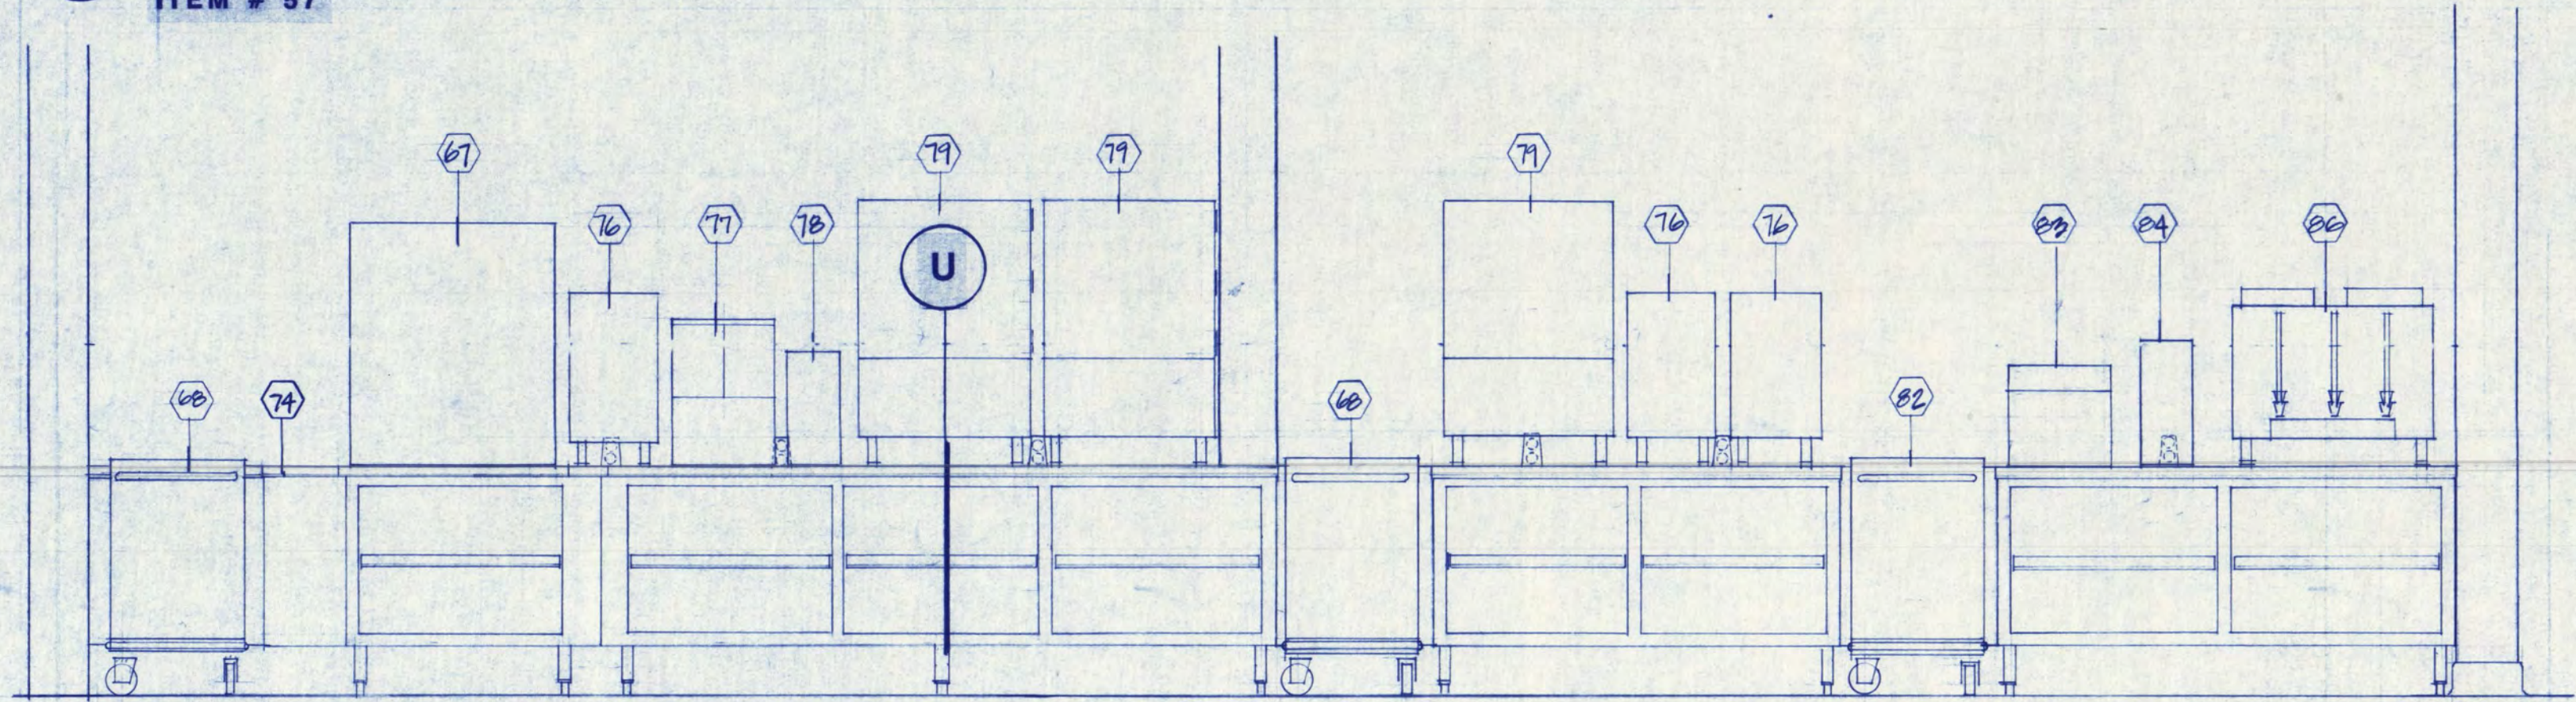


18 COLD BEVERAGE COUNTER  
ITEM # 74

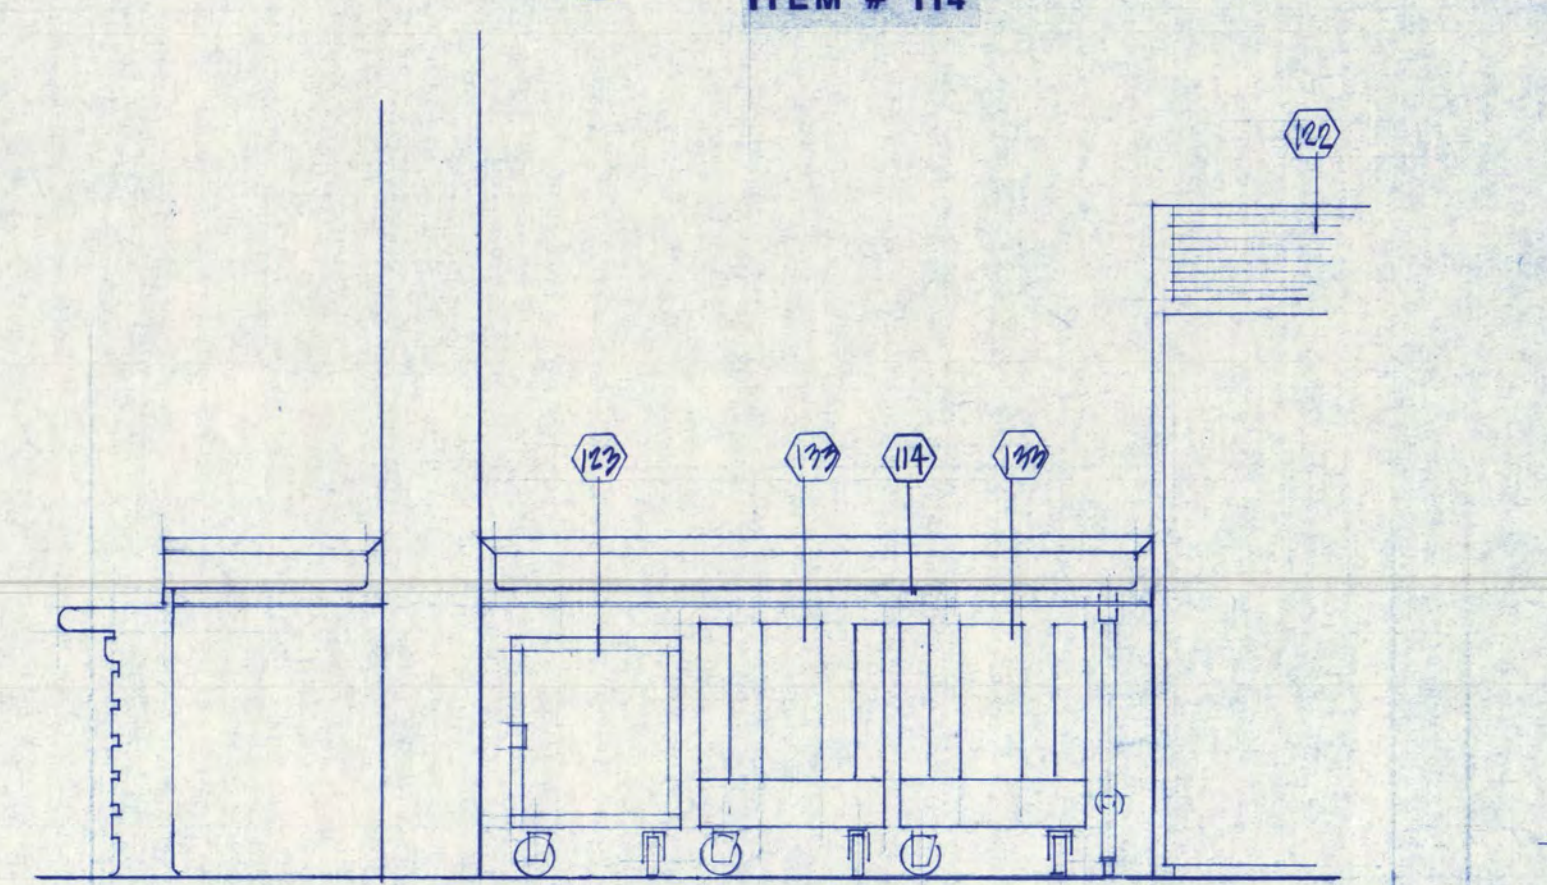


19 DESSERT COUNTER  
ITEM # 114

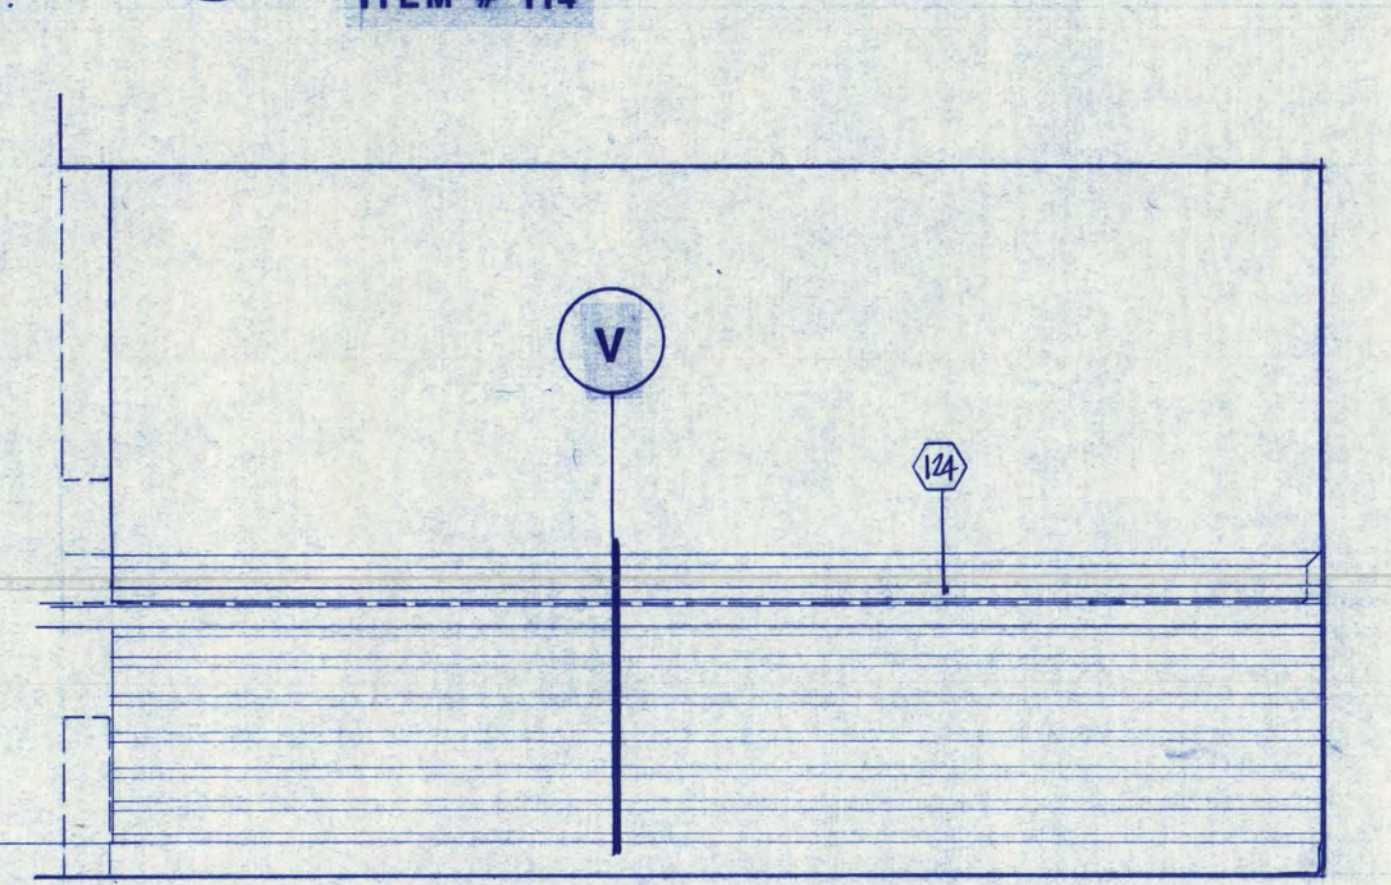


20 TRAY RETURN  
ITEM # 124

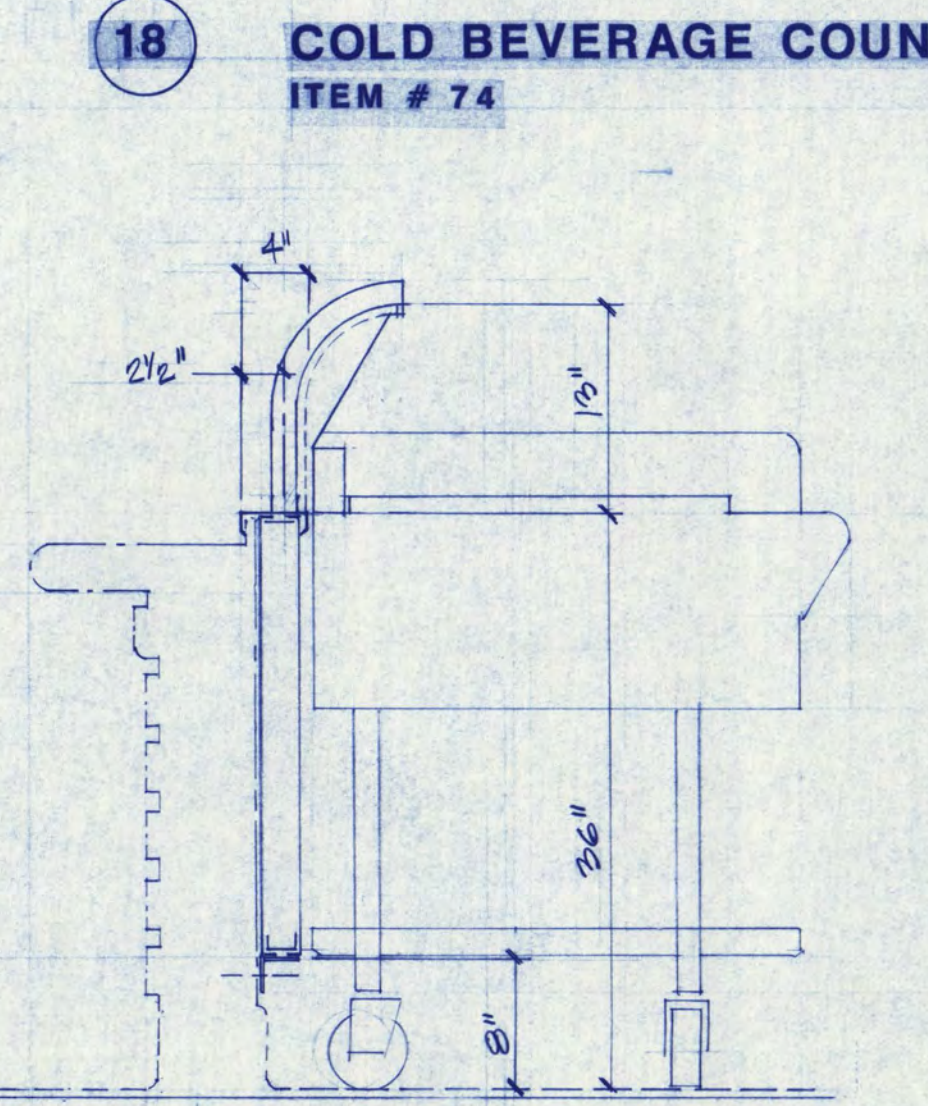


L ITEM # 46

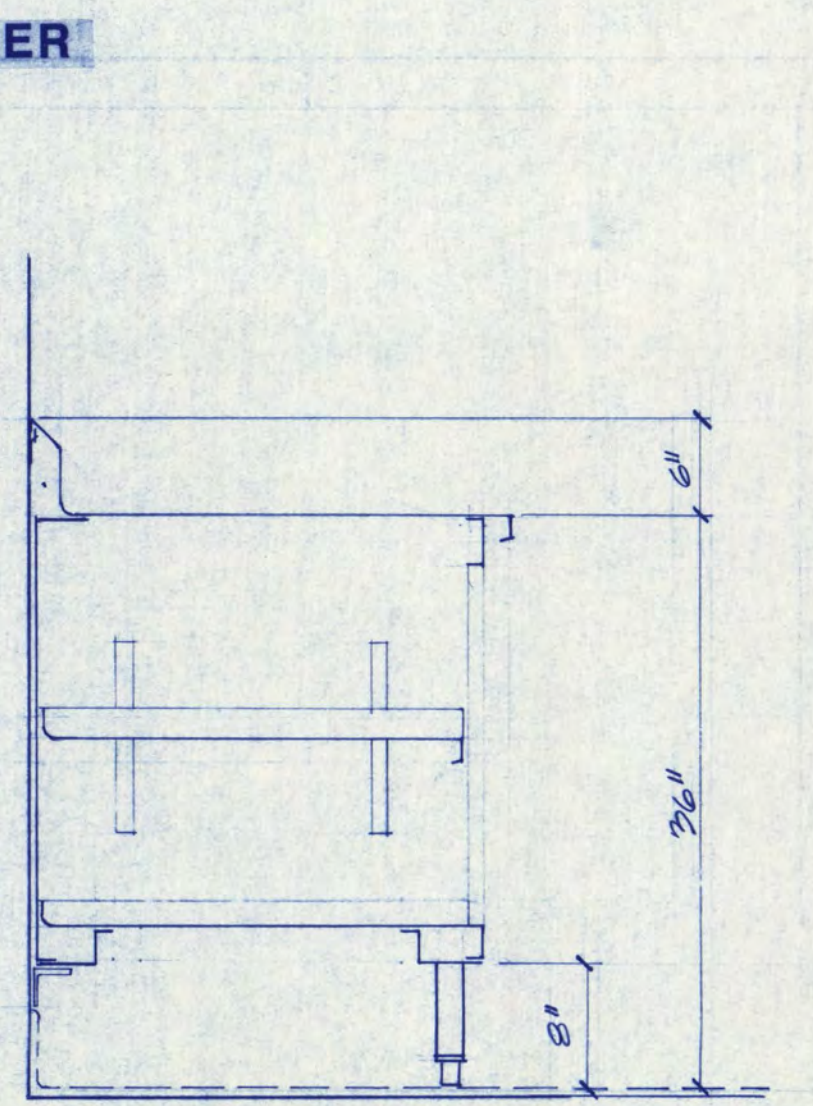


M ITEM # 88

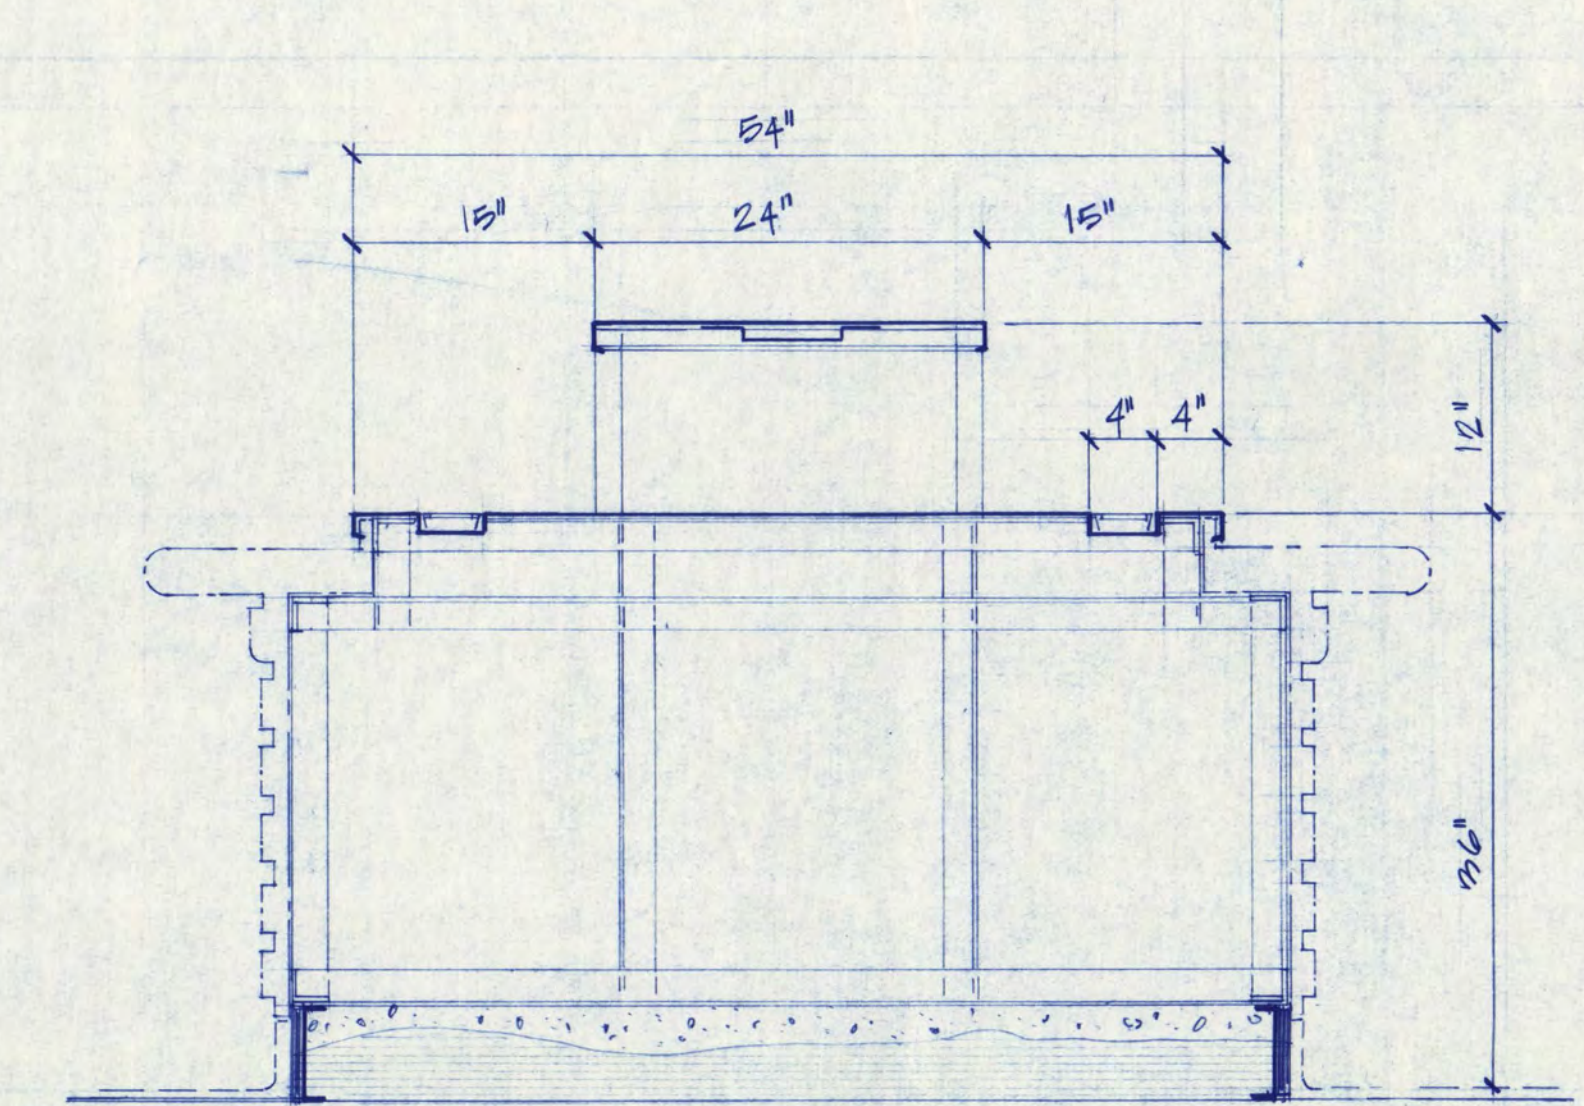


N ITEM # 71

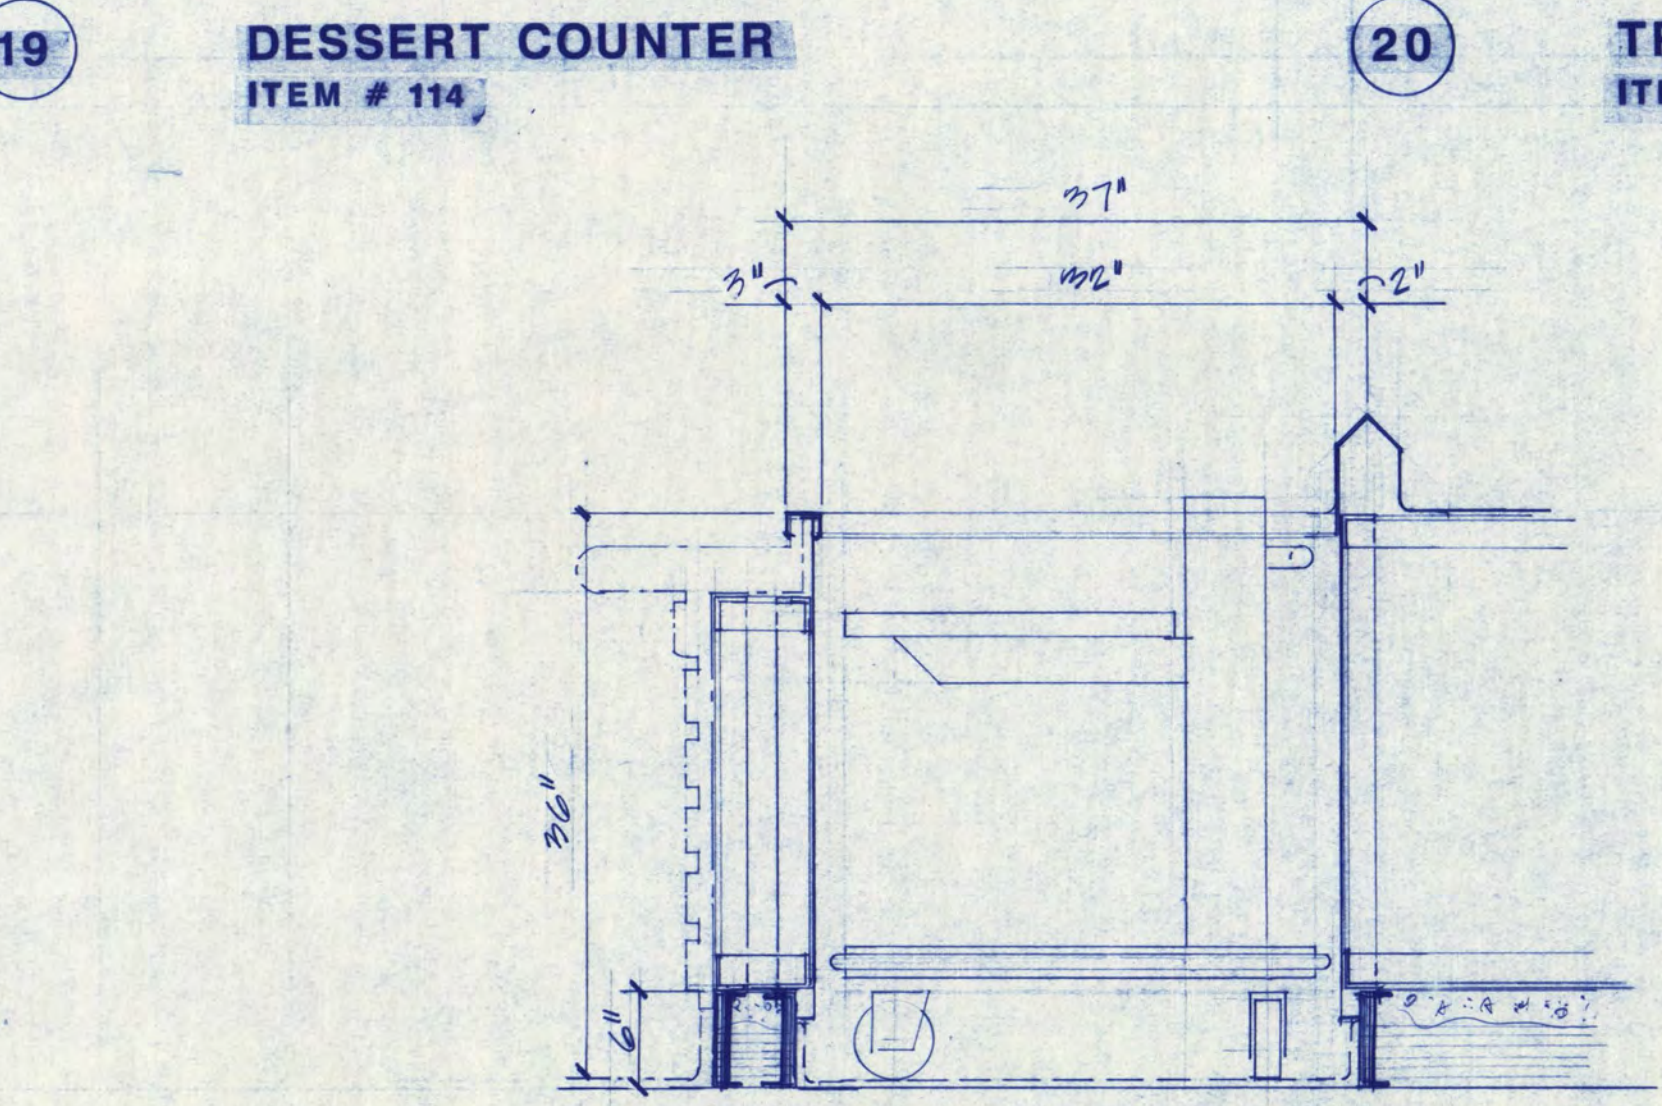


O ITEM # 107

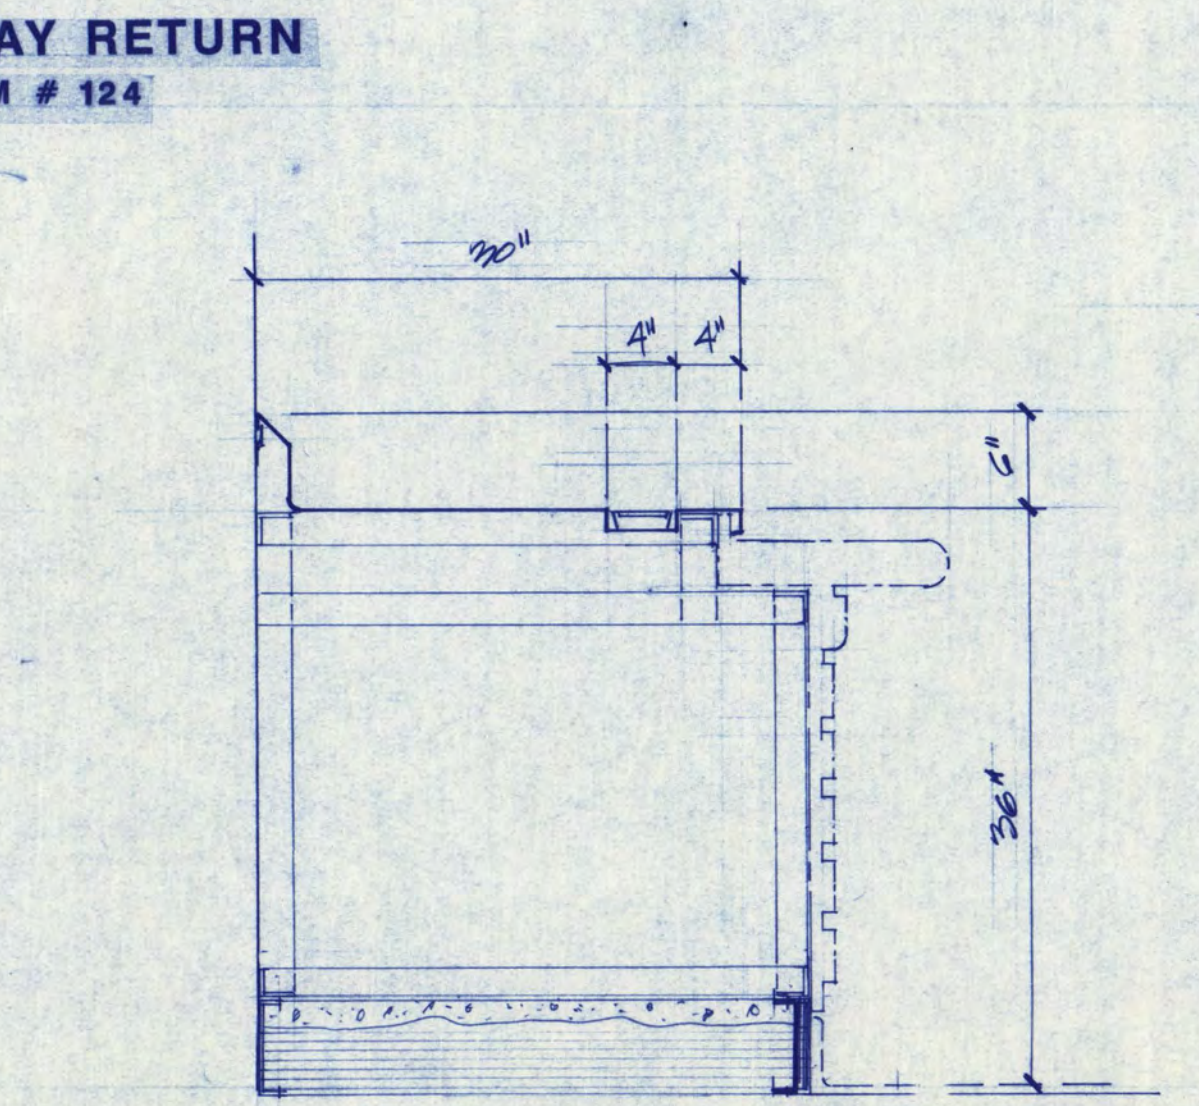


P ITEM # 107

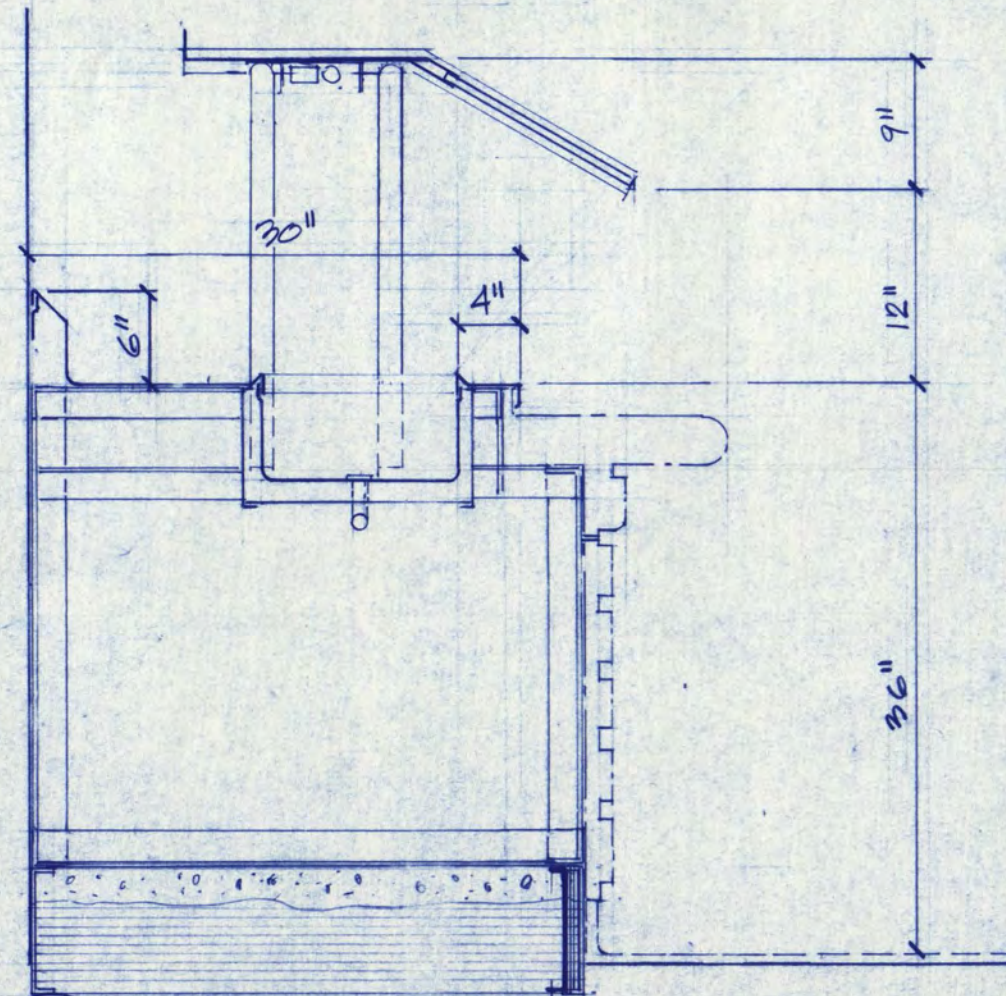


Q ITEM # 57

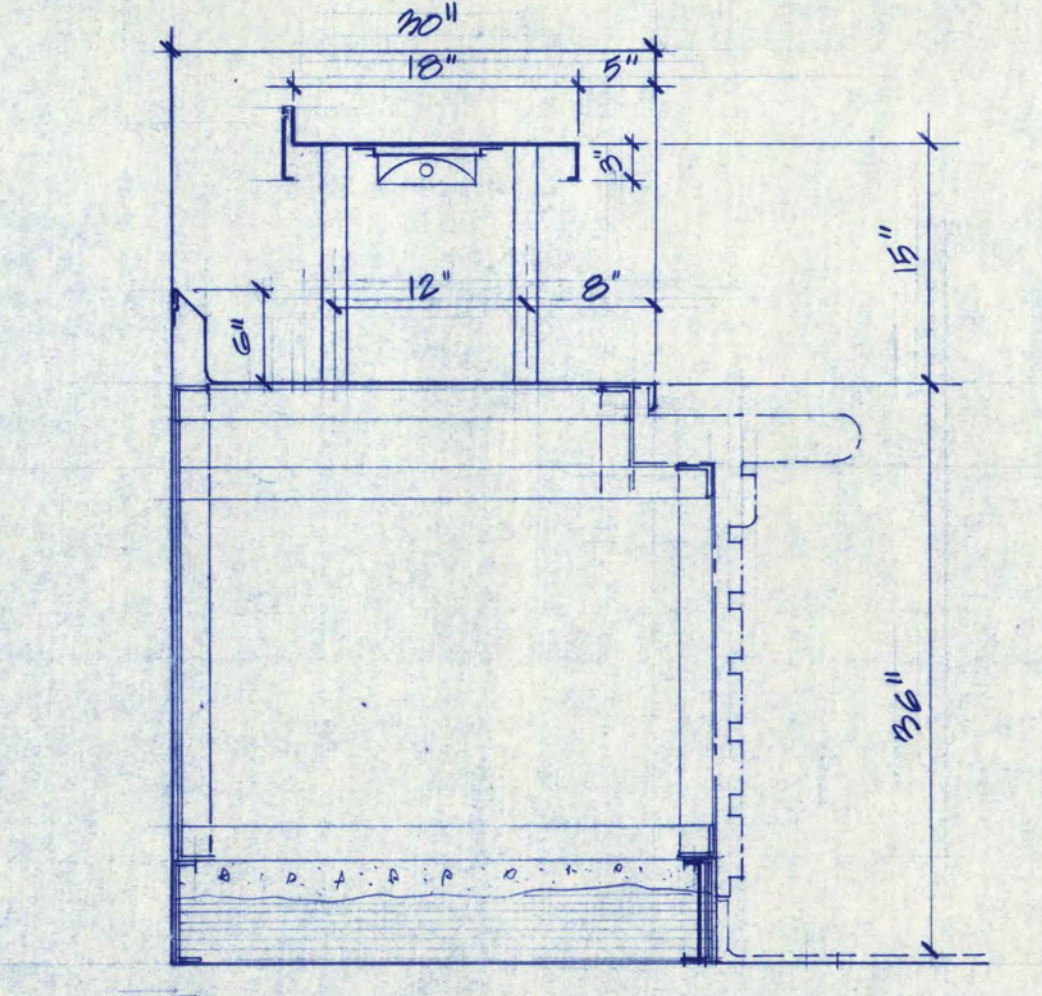


R ITEM # 57

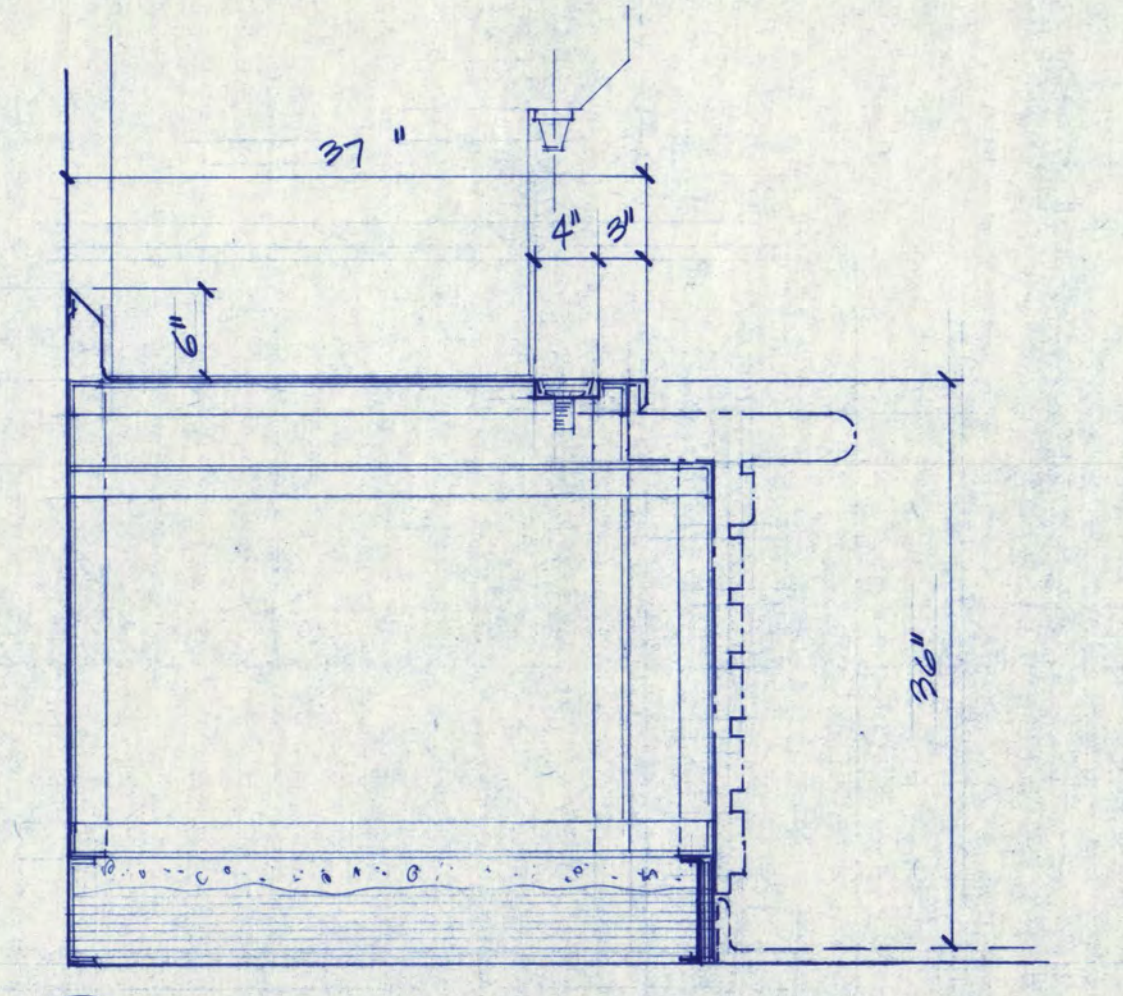


S ITEM # 57

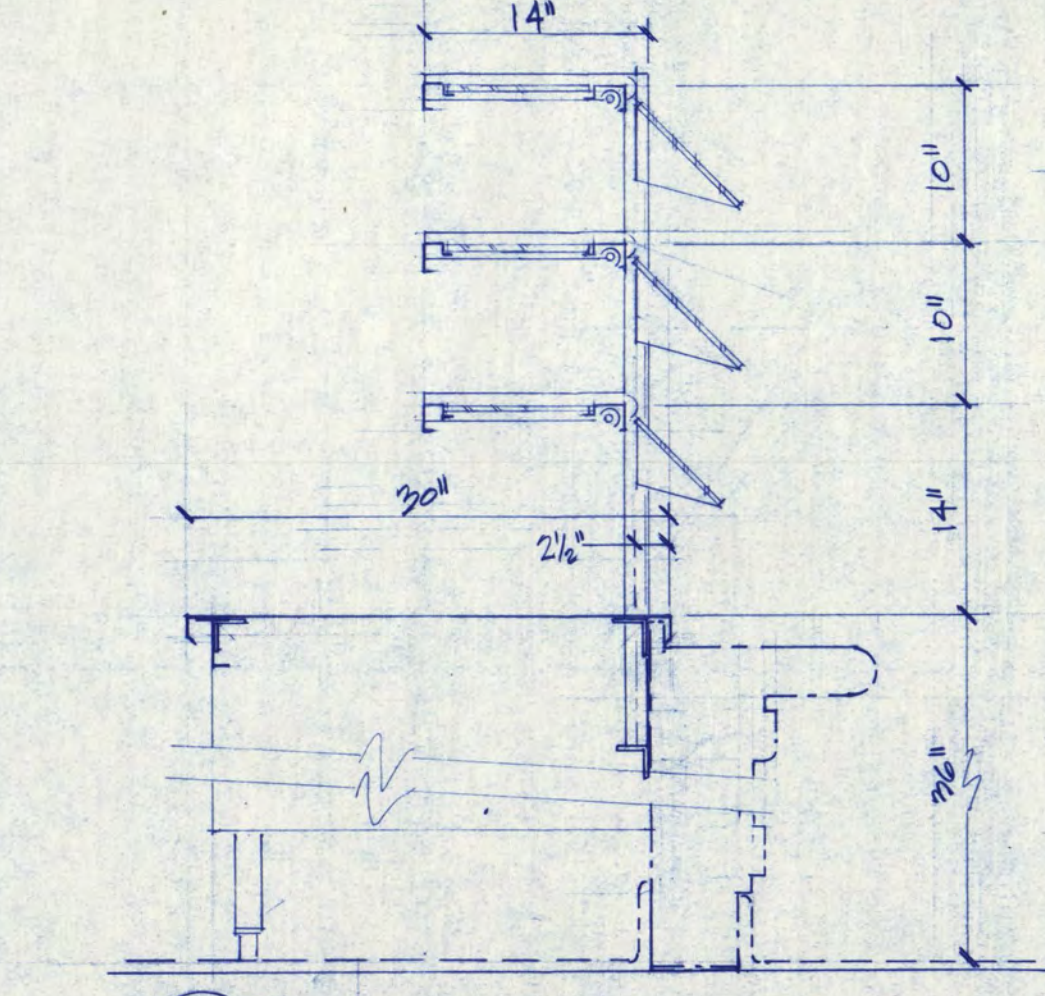

T ITEM # 114

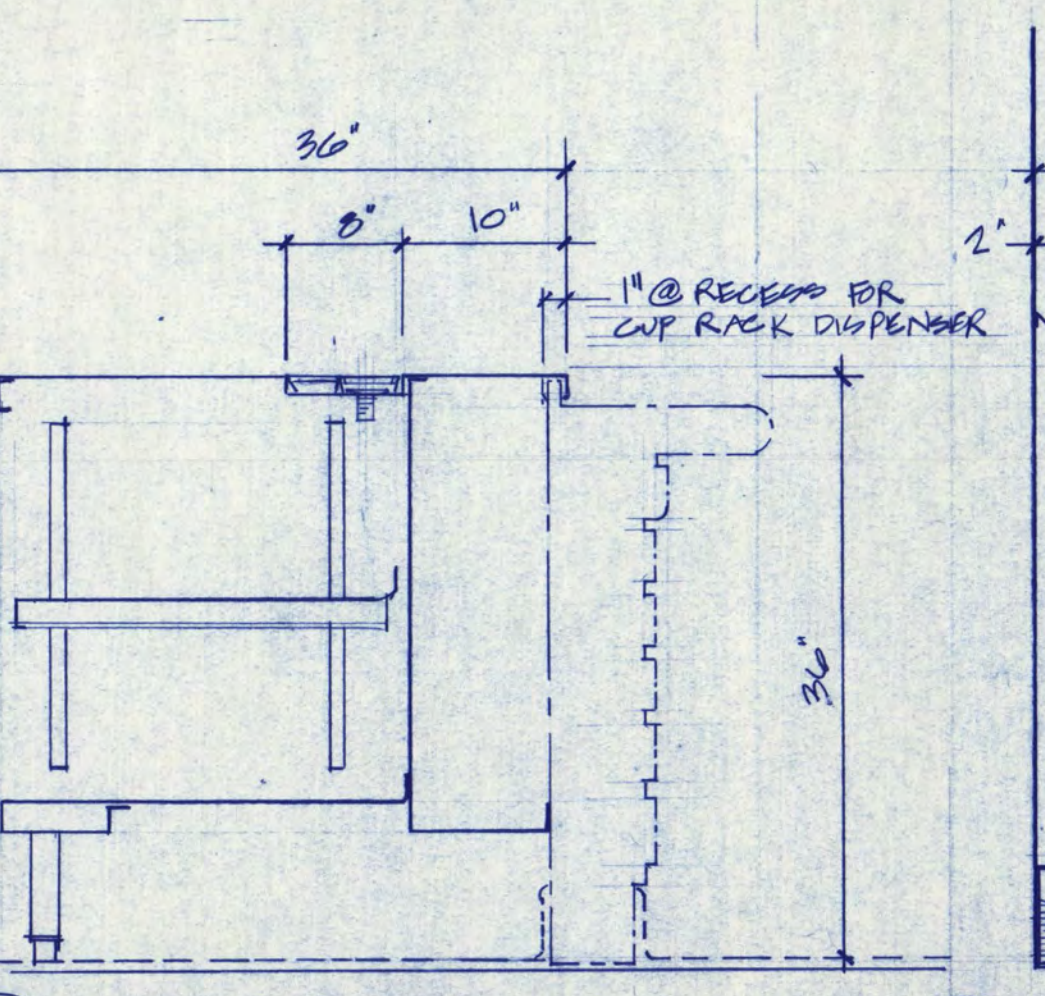

U ITEM # 74

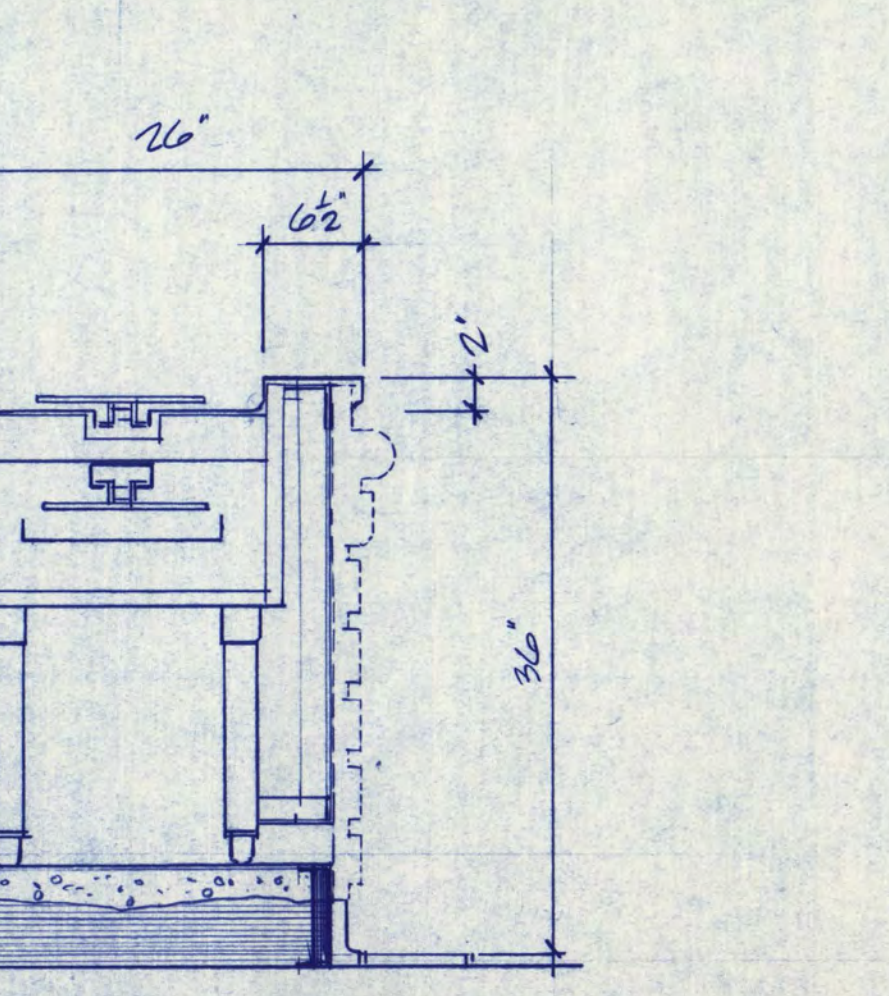

V ITEM # 124

ROBERT RIPPE & ASSOCIATES INC.  
FOODSERVICE CONSULTANTS

10249 Yellow Circle Drive Suite 200  
Minneapolis, MN 55343 (612) 935-2334

COPYRIGHT 1986 BY FREDRIC WEMLINGER AND ASSOCIATES, INC.  
THE CONTENTS OF THIS DOCUMENT ARE FOR THE SOLE AND EXCLUSIVE USE FOR THE PROJECT AND SITE IDENTIFIED HEREON. ANY OTHER USE NOT SPECIFICALLY AUTHORIZED BY THE ARCHITECT/ENGINEER IS PROHIBITED.

I HEREBY CERTIFY THAT THIS PLAN SPECIFICATION OR REPORT WAS PREPARED BY ME OR UNDER MY DIRECT SUPERVISION AND THAT I AM DULY REGISTERED ARCHITECT/ENGINEER UNDER THE LAWS OF THE STATE OF MINNESOTA.


DATE \_\_\_\_\_ REG. NO. \_\_\_\_\_

FREDRIC WEMLINGER AND ASSOCIATES INC.  
ARCHITECTS AND ENGINEERS  
SAINT CLOUD, MINNESOTA 56301  
TELEPHONE 812-253-2100


GARVEY COMMONS/  
SHERBURNE HALL  
ADDITIONS & REMODELING  
ST. CLOUD STATE UNIVERSITY  
ST. CLOUD MINNESOTA

REVISED PROJECT NO. 86015  
ISSUE DATE 12-15-86  
DRAWN BY \_\_\_\_\_  
CHECKED \_\_\_\_\_  
APPROVED ARCHITECT F.W.  
SCALE 1/2"=1'-0"  
1"=1'-0"




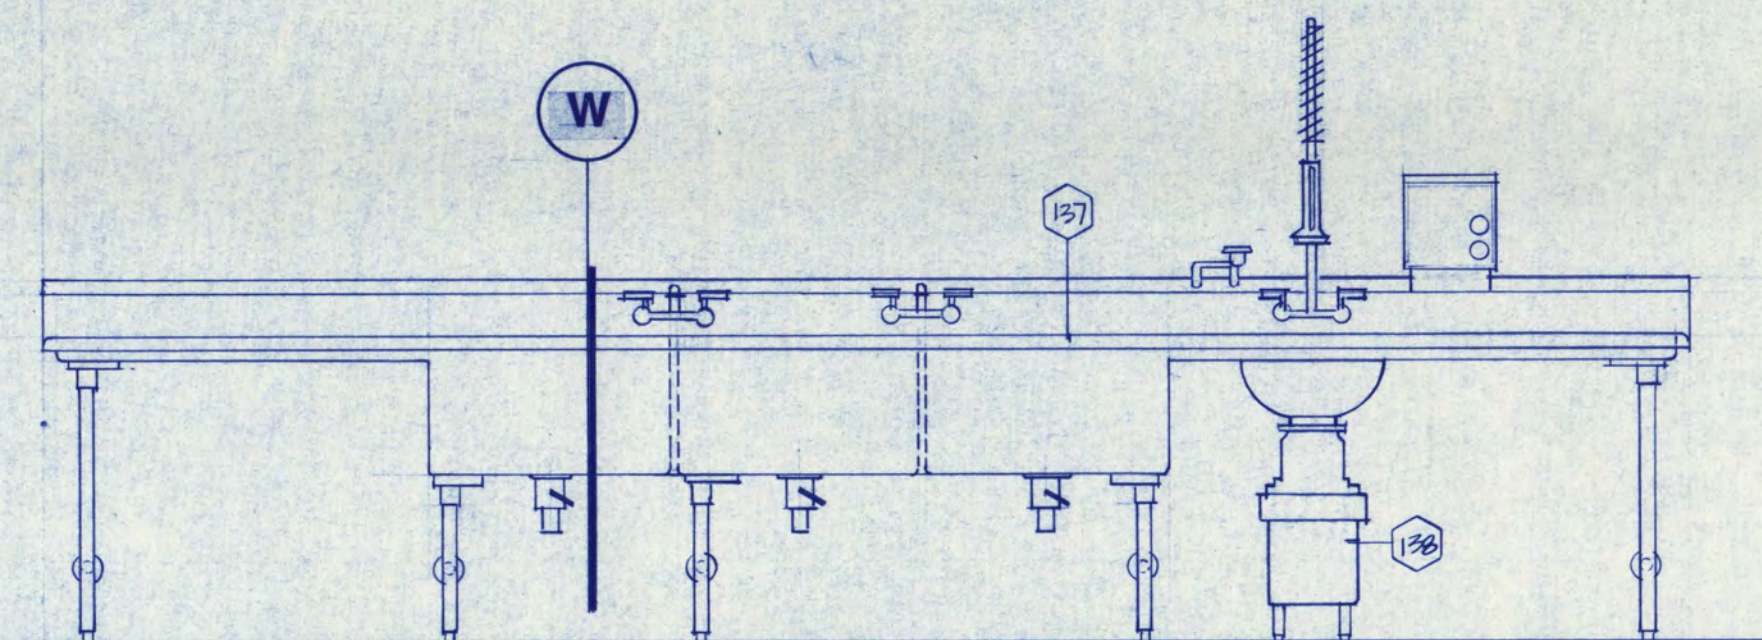


21 POT WASHING  
ITEM # 137 1/2"=1'-0"

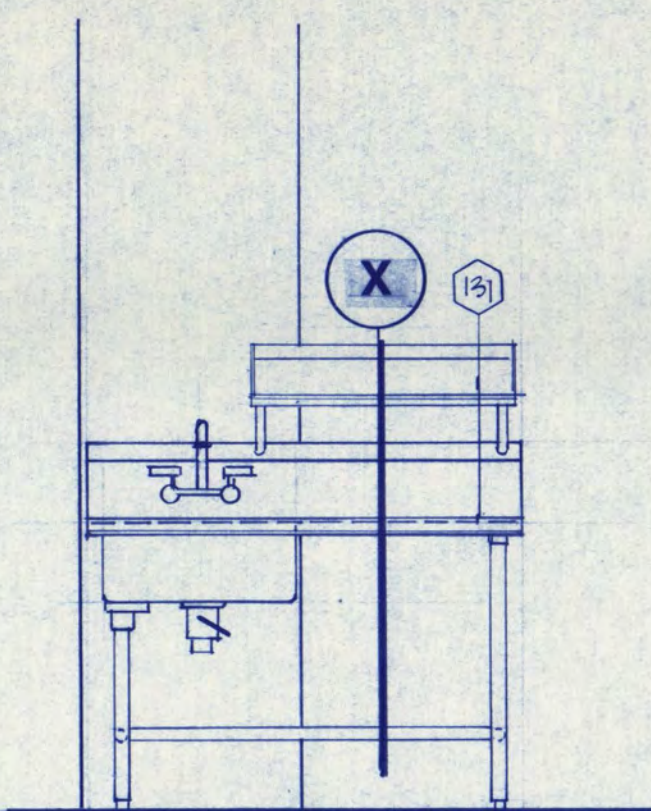


22 SILVER SORT TABLE  
ITEM # 131

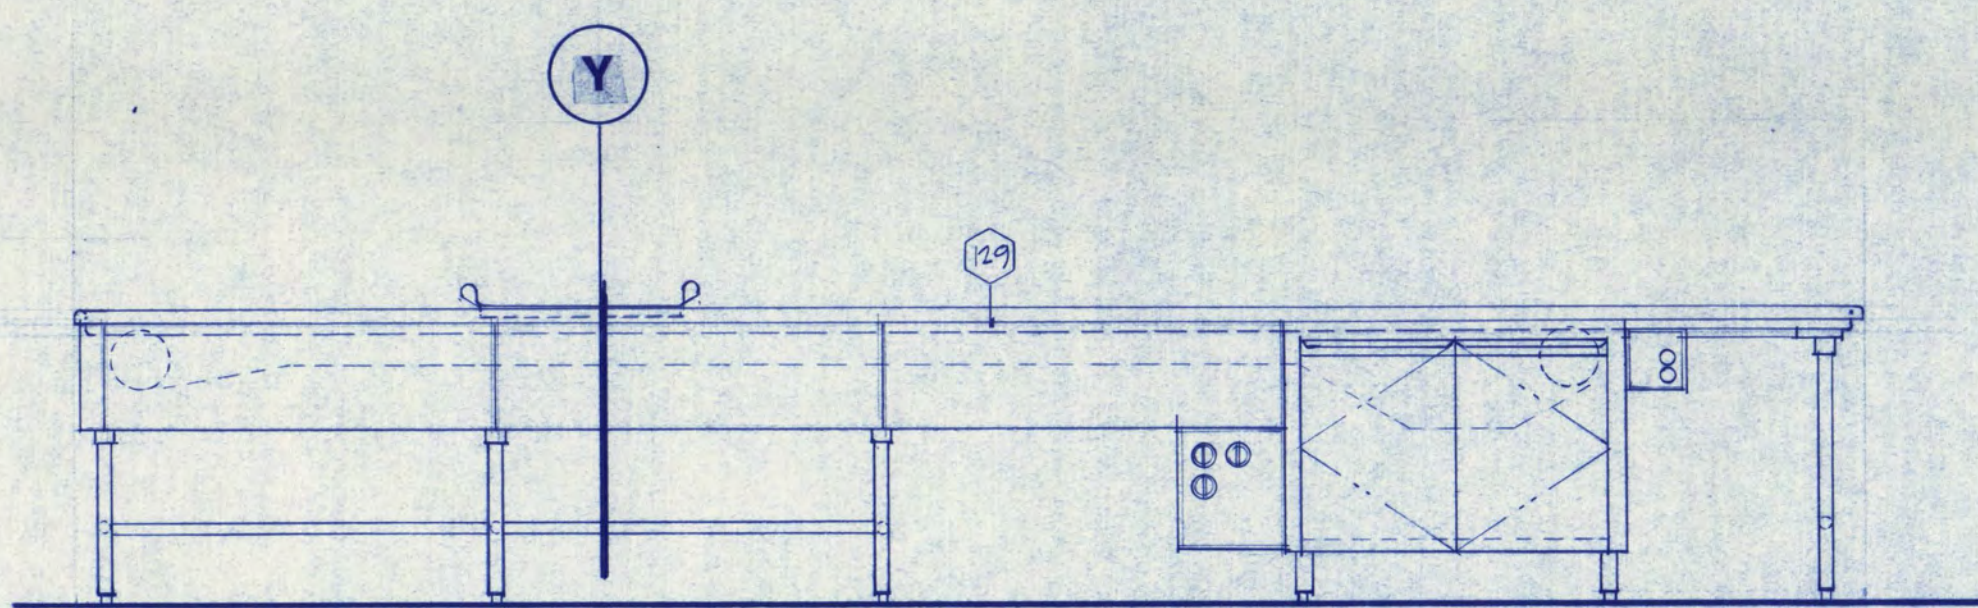


23 BUSSING CONVEYOR  
ITEM # 129

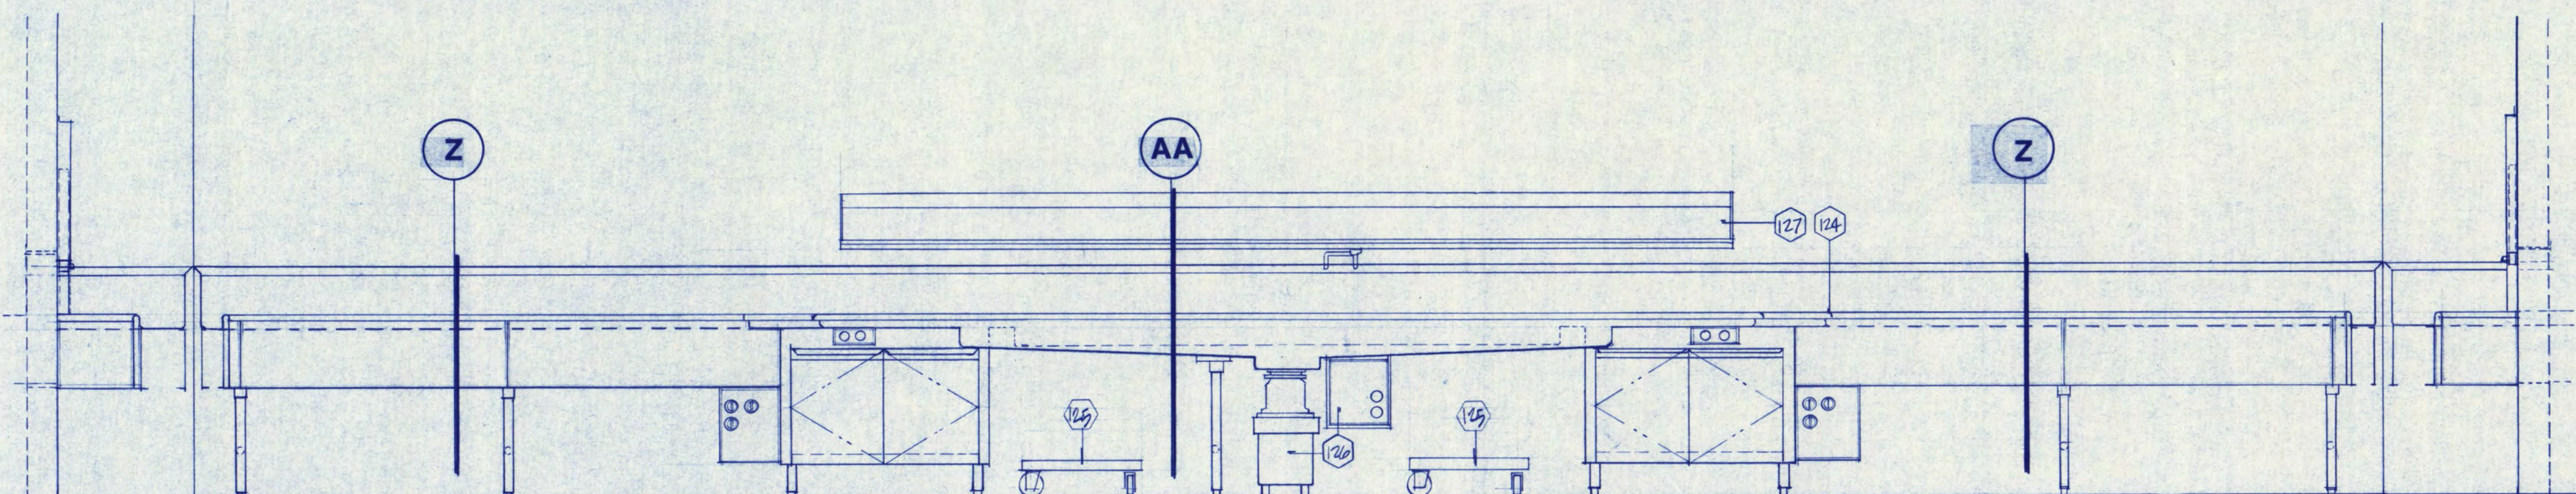


24 TRAY RETURN CONVEYOR & SOILED DISH TABLE  
ITEM # 124 1/2"=1'-0"

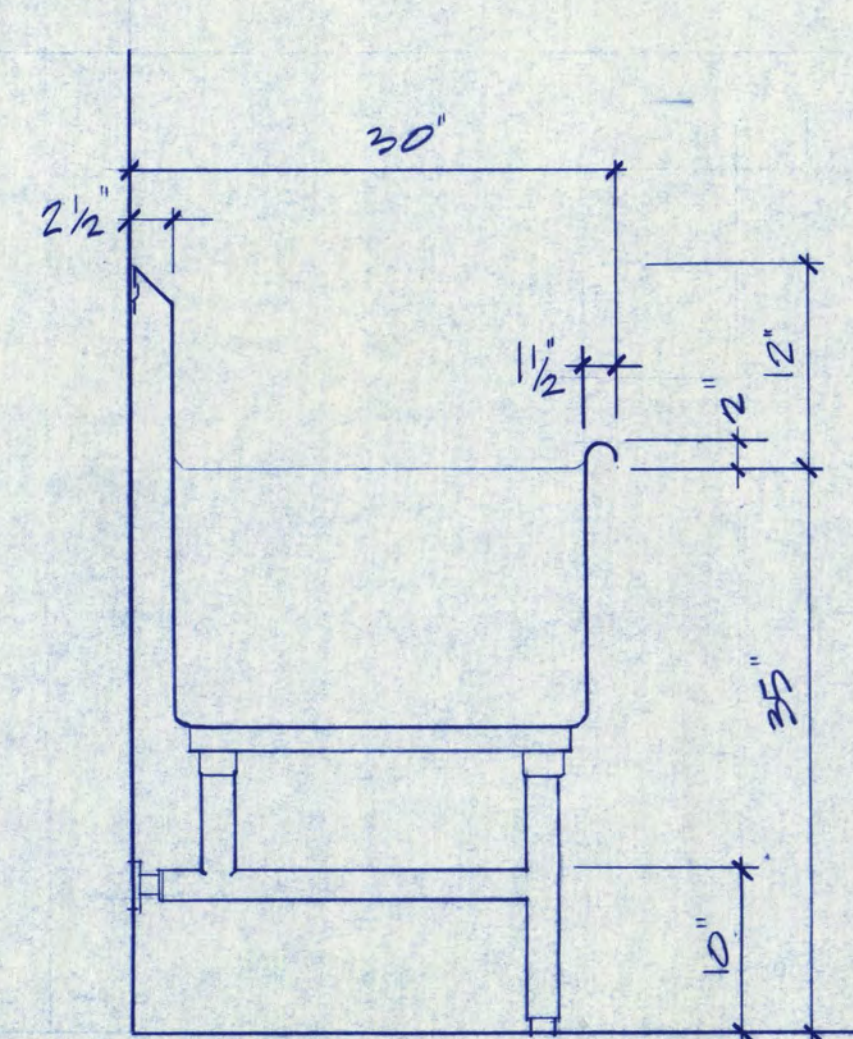


W ITEM # 137 1"=1'-0"

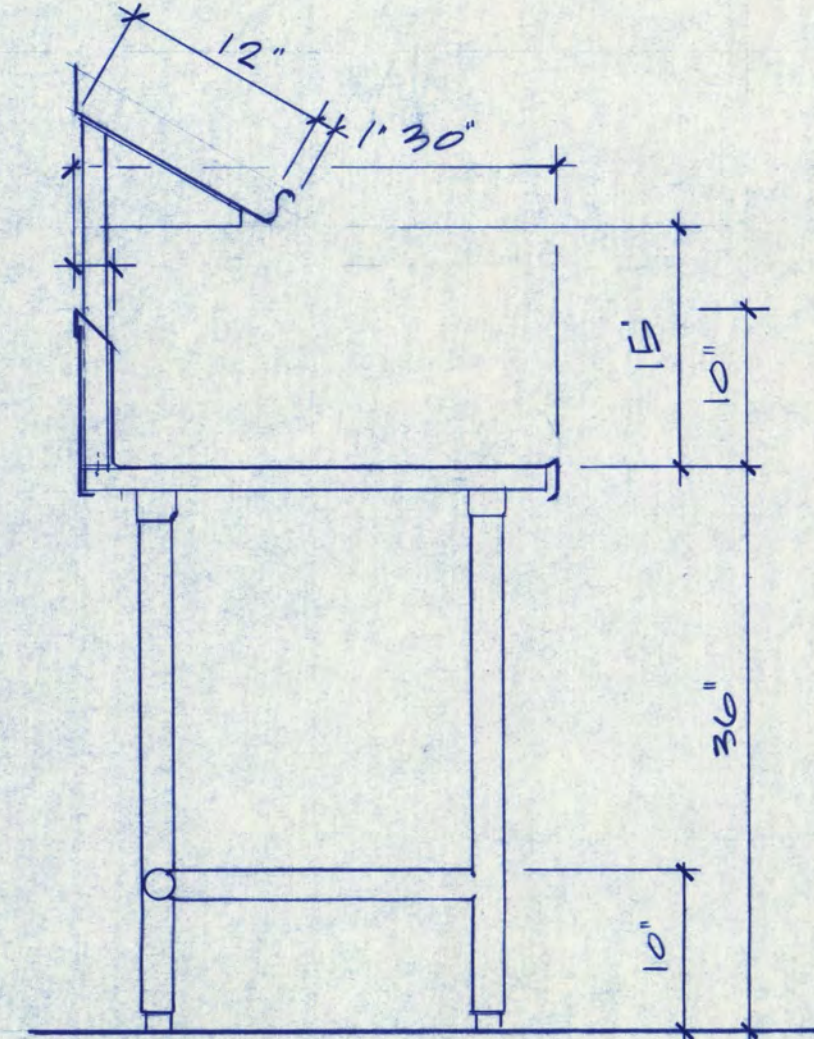


X ITEM # 131

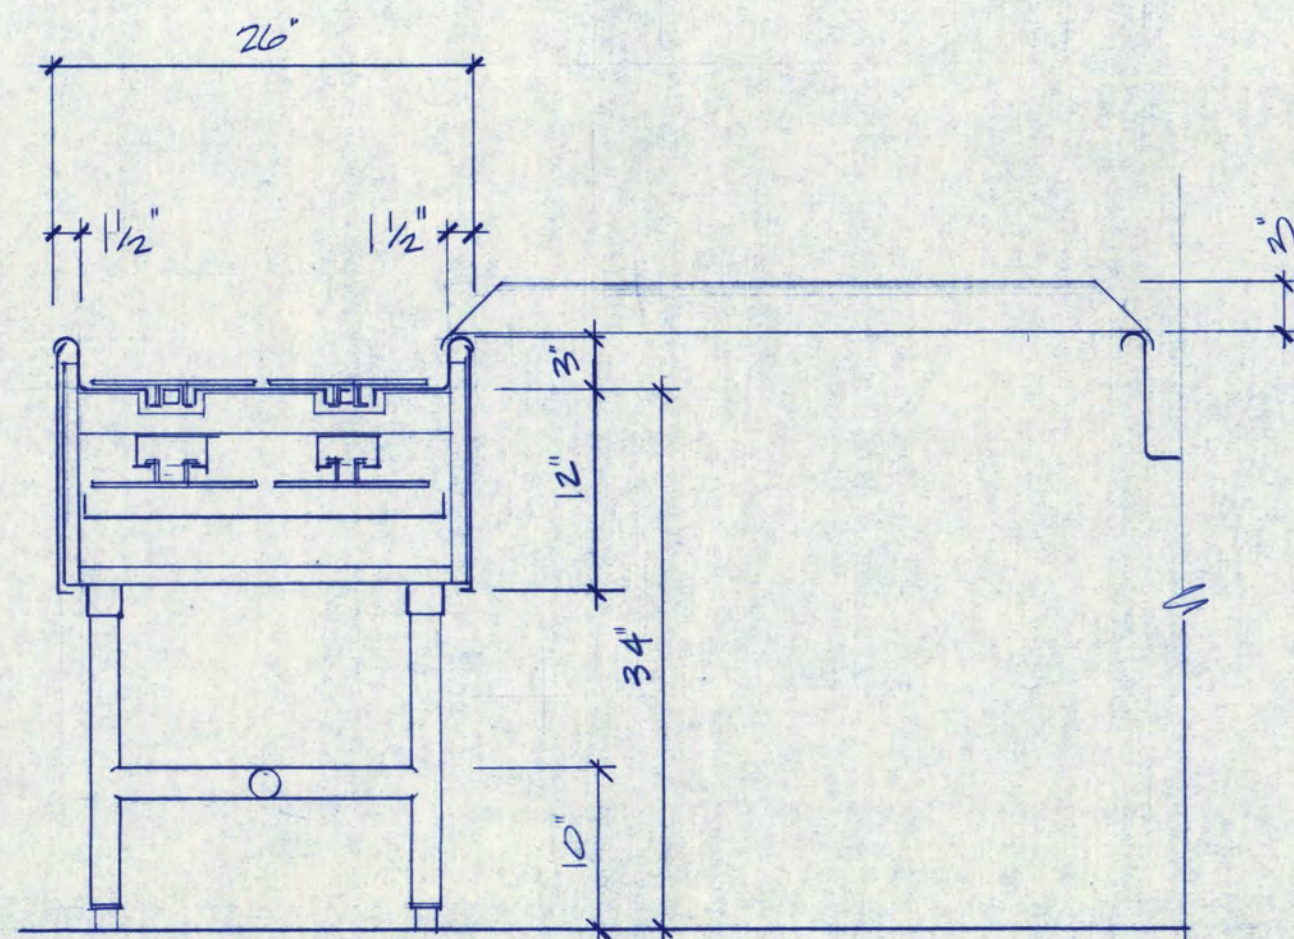


Y ITEM # 129

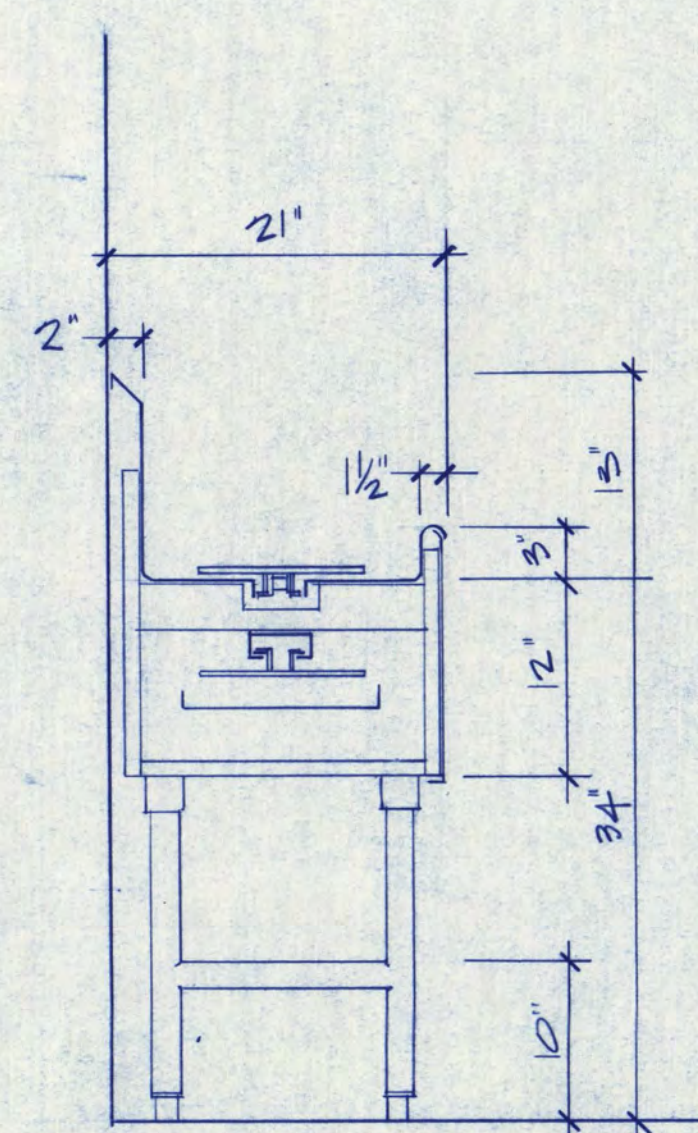


Z ITEM # 124

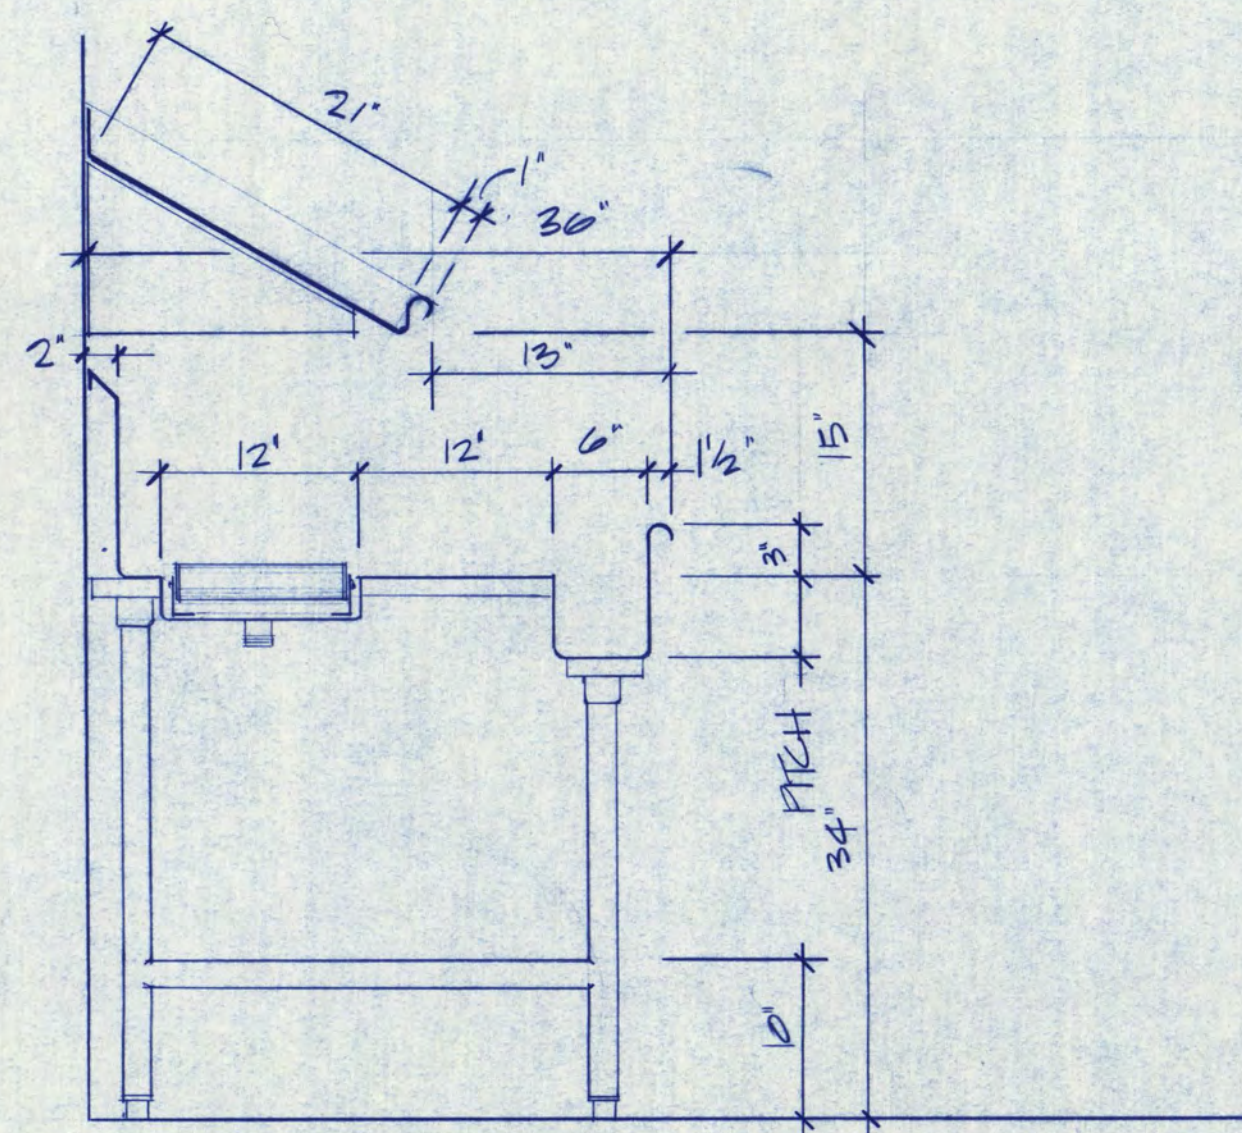


AA ITEM # 124

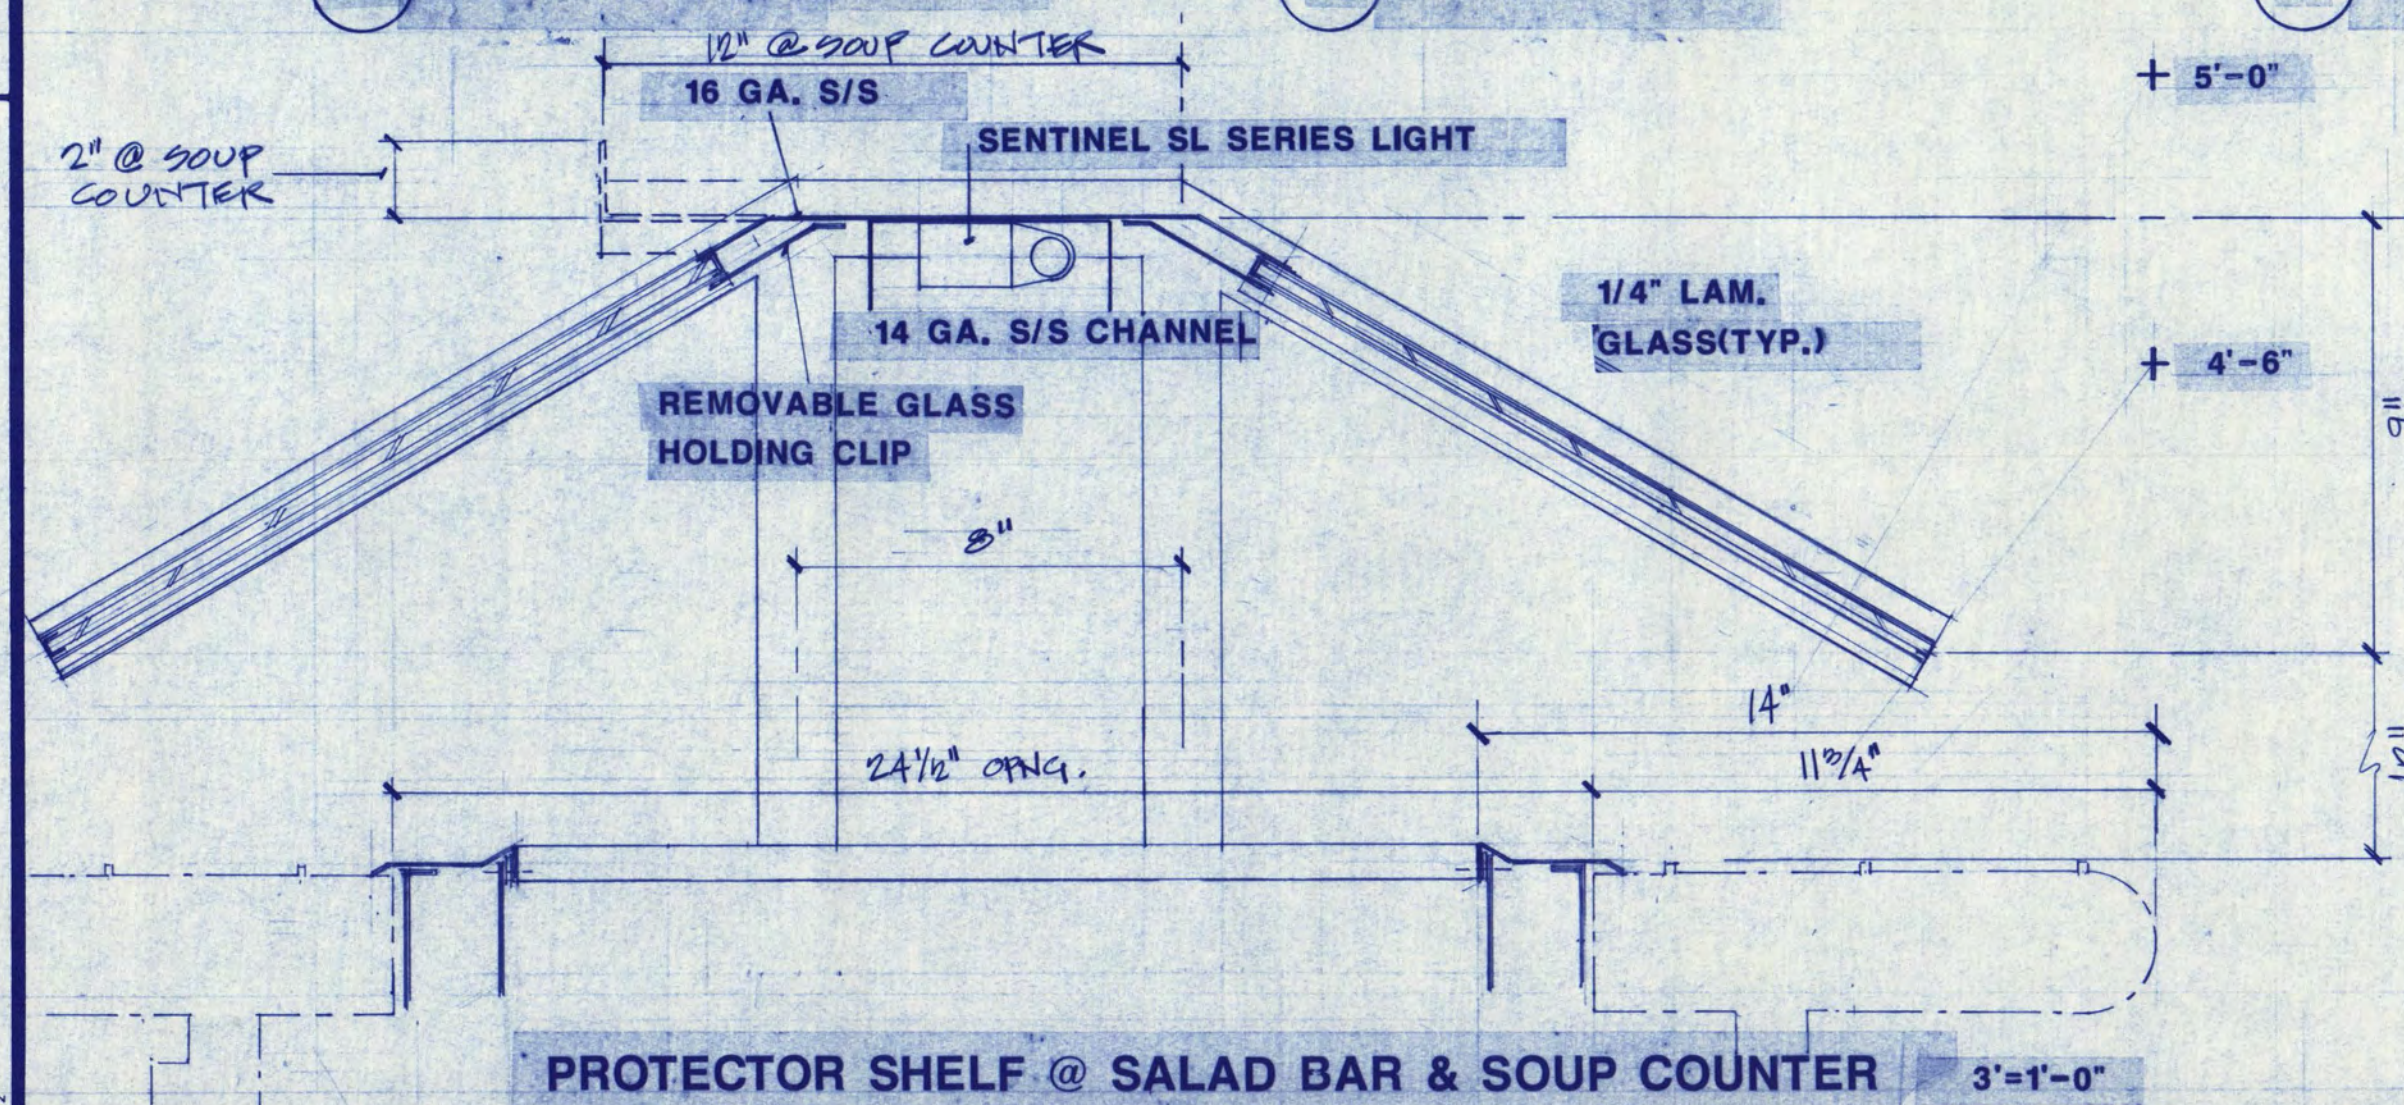


PROTECTOR SHELF @ SALAD BAR & SOUP COUNTER 3"=1'-0"

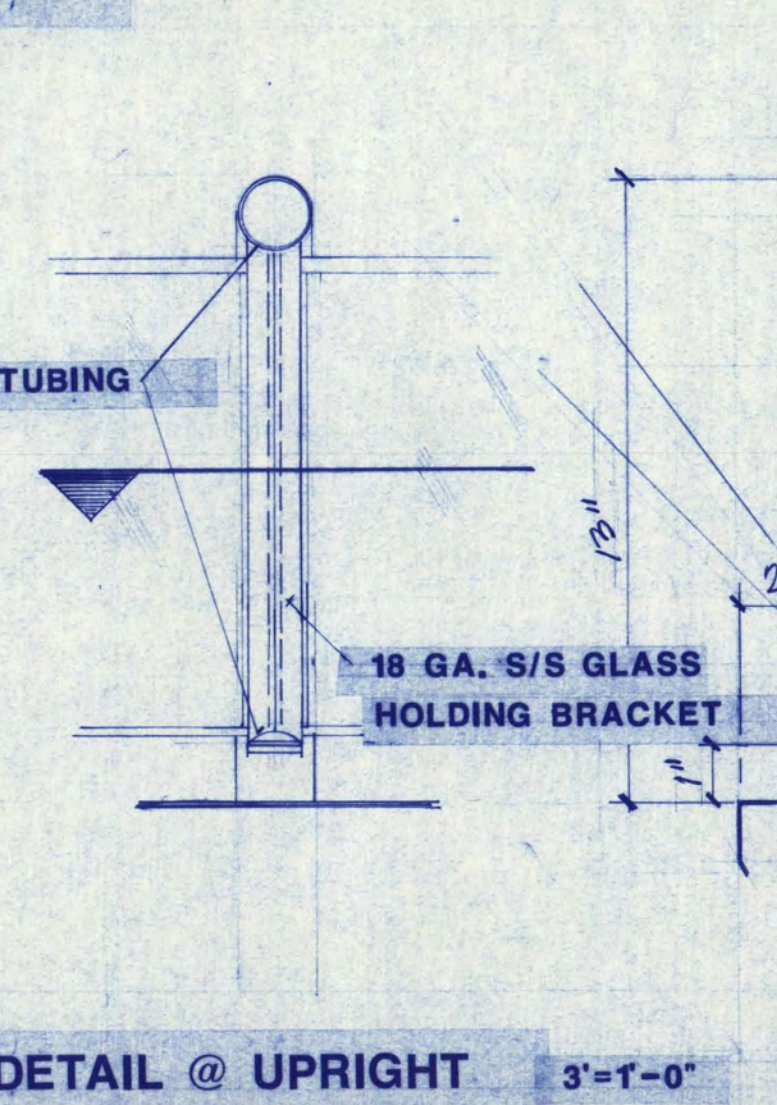


DETAIL @ UPRIGHT 3"=1'-0"

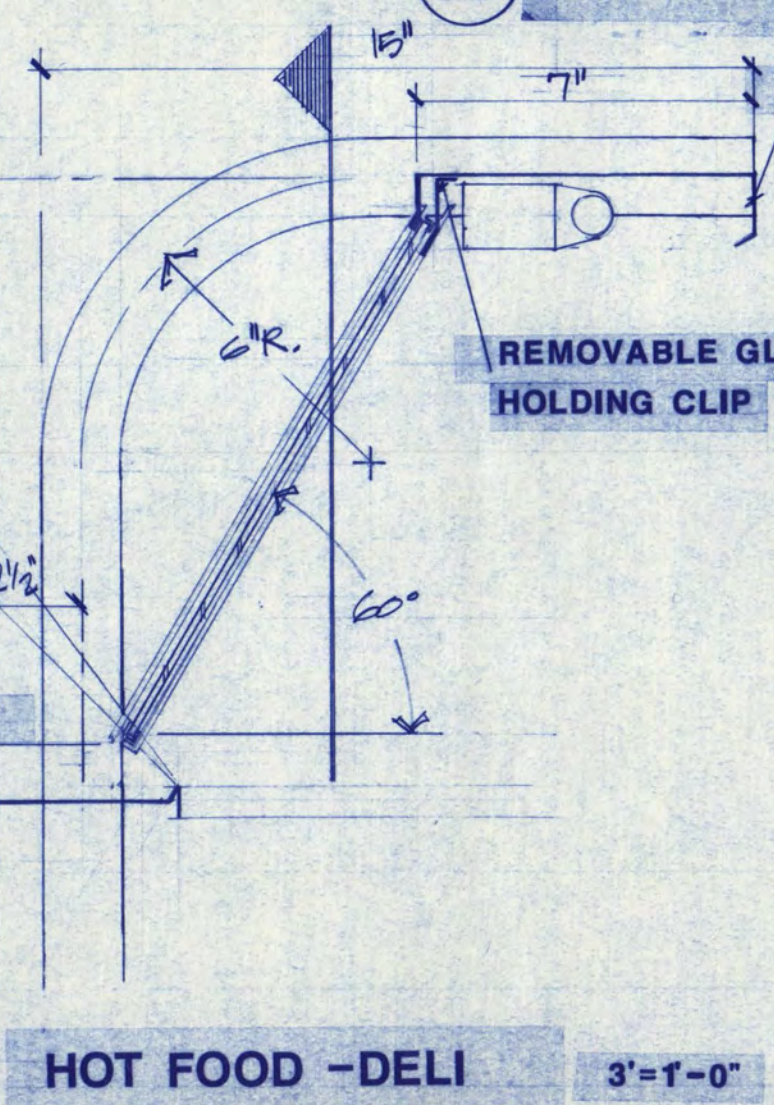

HOT FOOD -DELI 3"=1'-0"

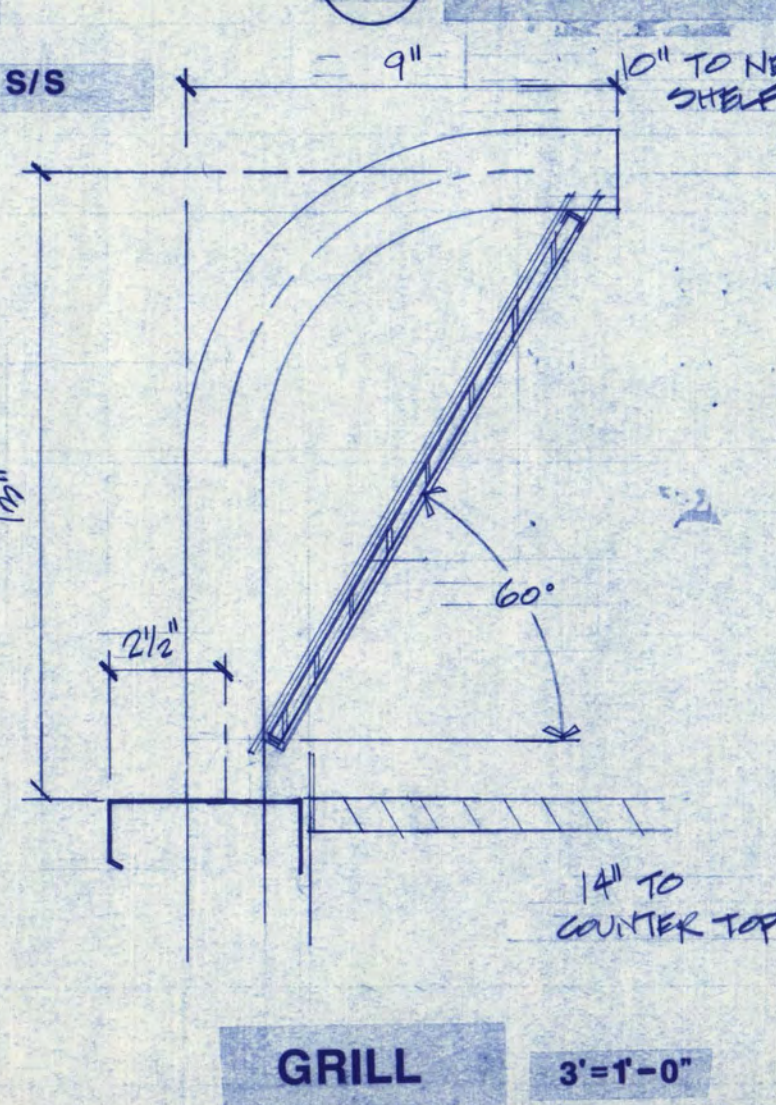

GRILL 3"=1'-0"

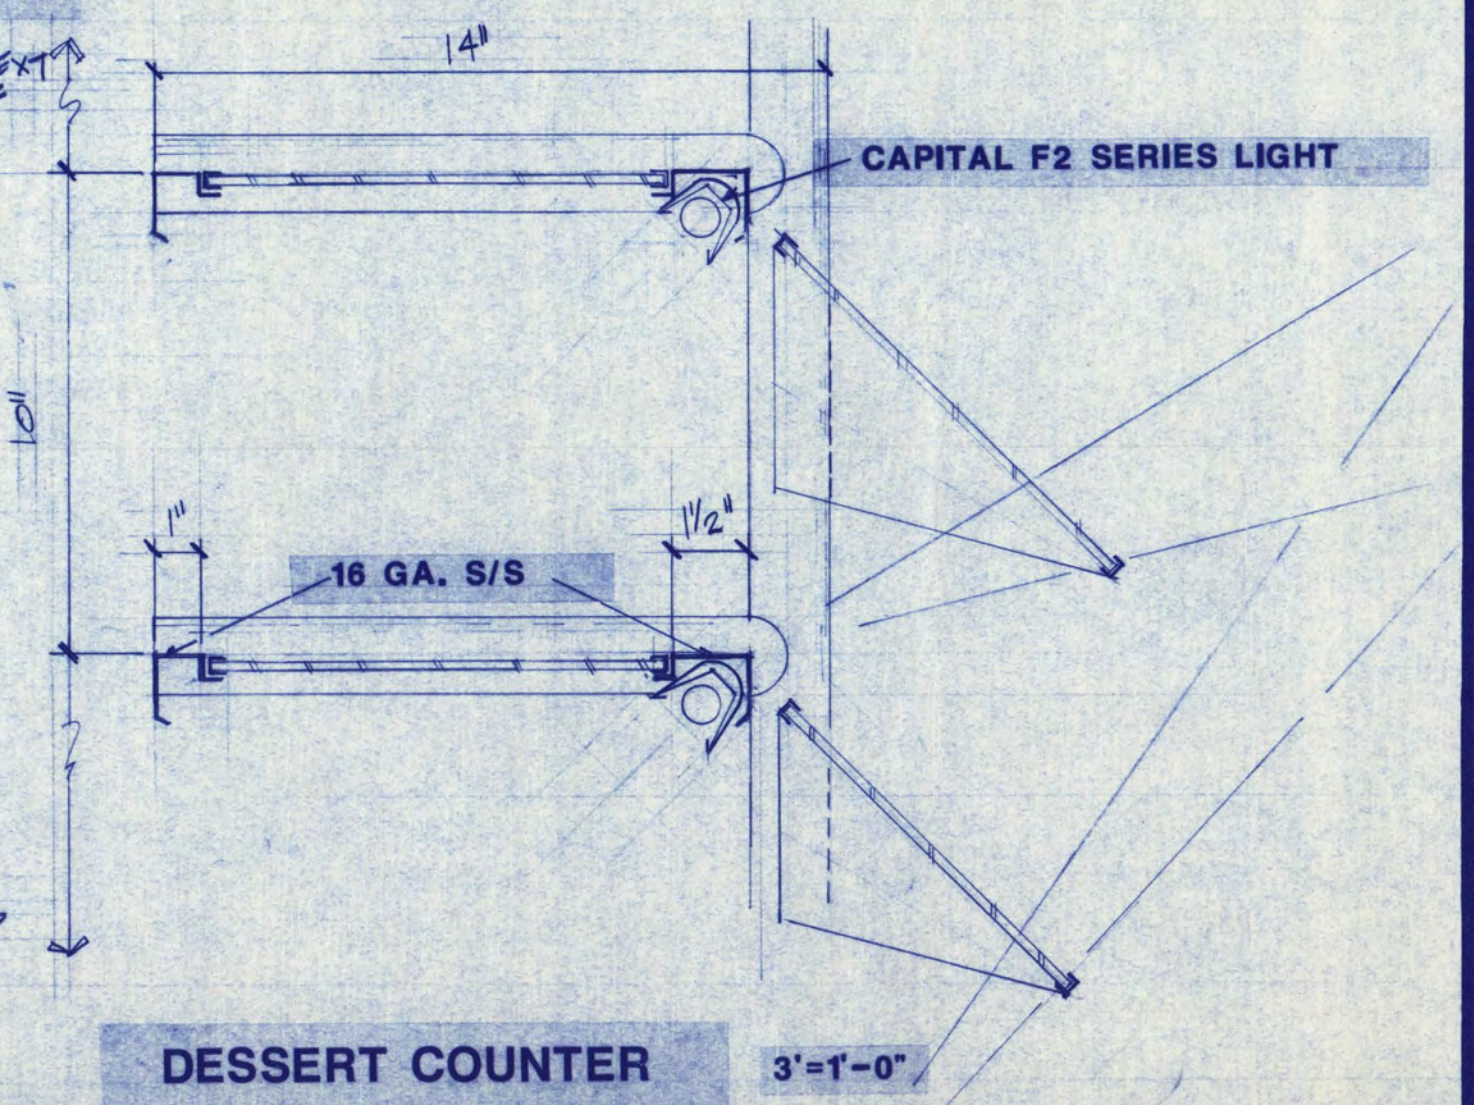

DESSERT COUNTER 3"=1'-0"

**ROBERT RIPPE & ASSOCIATES INC.**

FOODSERVICE CONSULTANTS

10249 Yellow Circle Drive Suite 200  
Minneapolis, MN 55343 (612) 935-2334

COPYRIGHT 1986 BY FREDRIC WEMLINGER AND ASSOCIATES, INC. THE CONTENTS OF THIS DOCUMENT ARE FOR THE SOLE AND EXCLUSIVE USE FOR THE PROJECT AND SITE IDENTIFIED HEREON. ANY OTHER USE NOT SPECIFICALLY AUTHORIZED BY THE ARCHITECT/ENGINEER IS PROHIBITED.

I HEREBY CERTIFY THAT THIS PLAN SPECIFICATION OR REPORT WAS PREPARED BY ME OR UNDER MY DIRECT SUPERVISION AND THAT I AM DULY REGISTERED ARCHITECT/ENGINEER UNDER THE LAWS OF THE STATE OF MINNESOTA.

DATE \_\_\_\_\_ REG. NO. \_\_\_\_\_

**FREDRIC WEMLINGER AND ASSOCIATES INC.**  
ARCHITECTS AND ENGINEERS  
SAINT CLOUD, MINNESOTA 56301  
TELEPHONE 812-253-2100

REVISED	PROJECT NO. 86015
	ISSUE DATE 12-15-86
	DRAWN BY
	CHECKED
	APPROVED ARCHITECT <i>FW</i>
	SCALE AS NOTED